


APPROVED ☒ REFUSED ☐


THIS 22 DAY OF October, 2020

Erin O'Connell
ERIN O'CONNELL, MCIP, RPP, MANAGER (A)
DEVELOPMENT REVIEW, WEST
PLANNING, INFRASTRUCTURE AND ECONOMIC
DEVELOPMENT DEPARTMENT, CITY OF OTTAWA

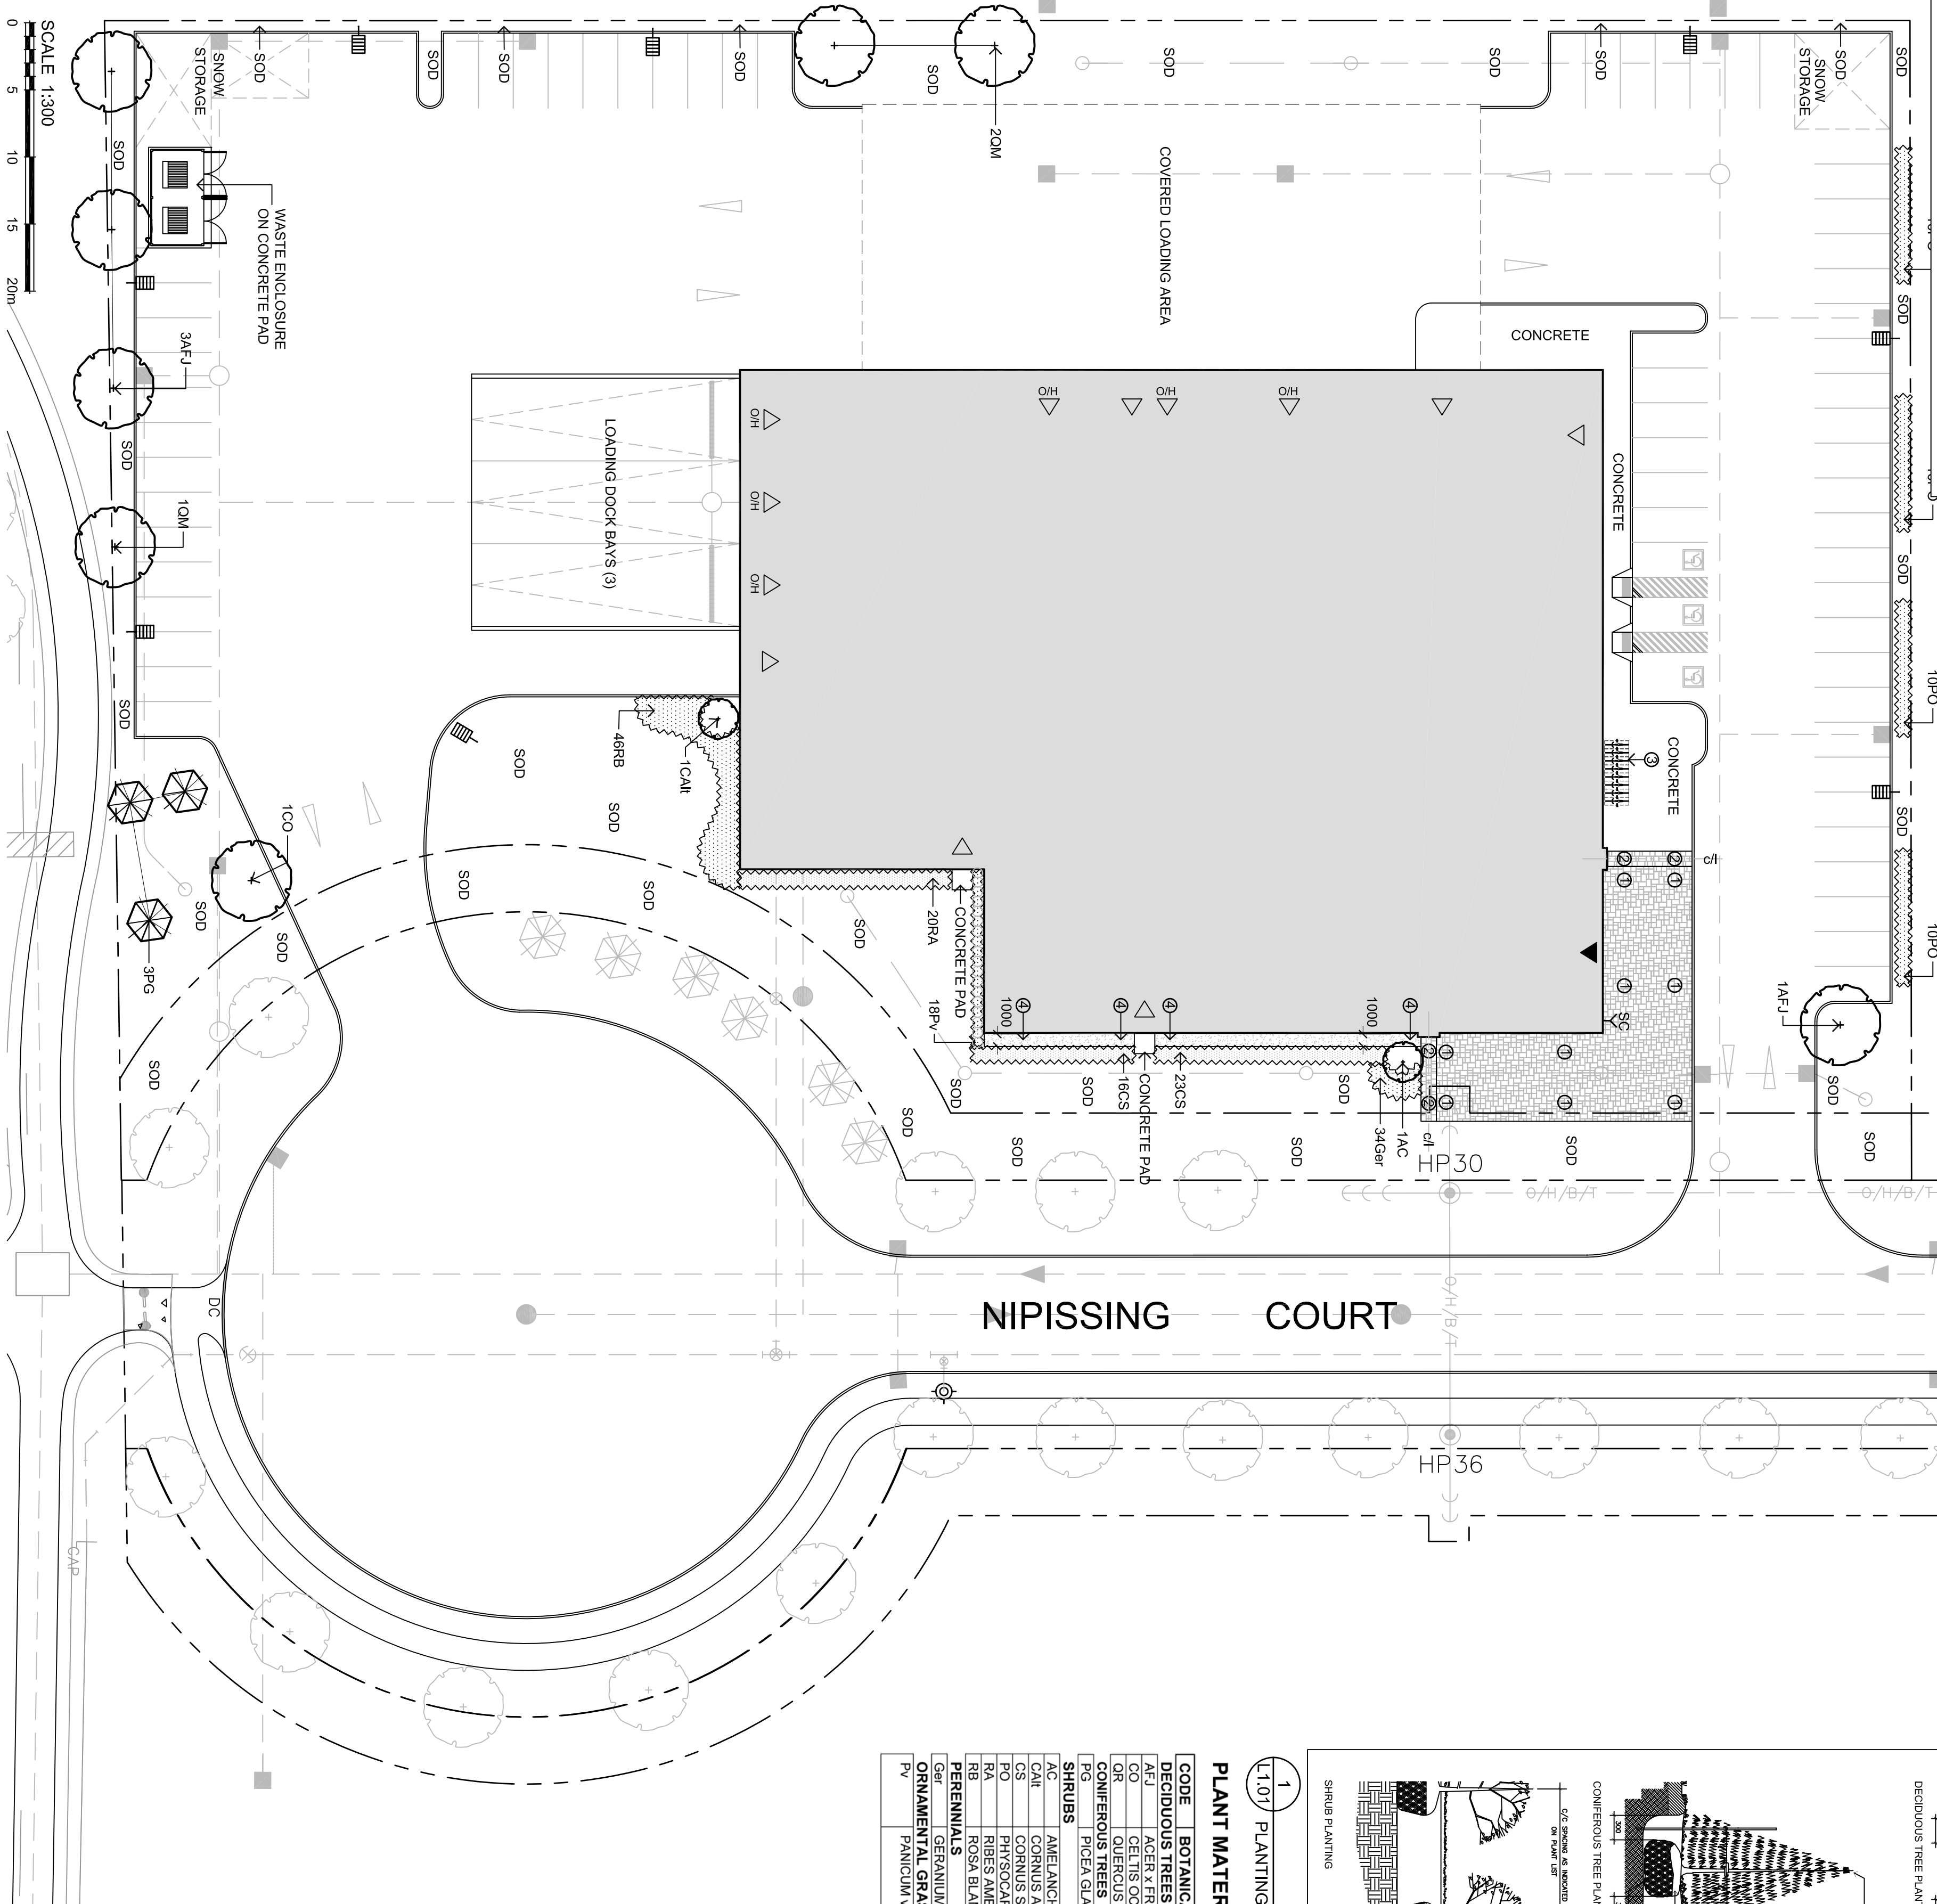

SCALE 1:300

0 5 10 15 20m

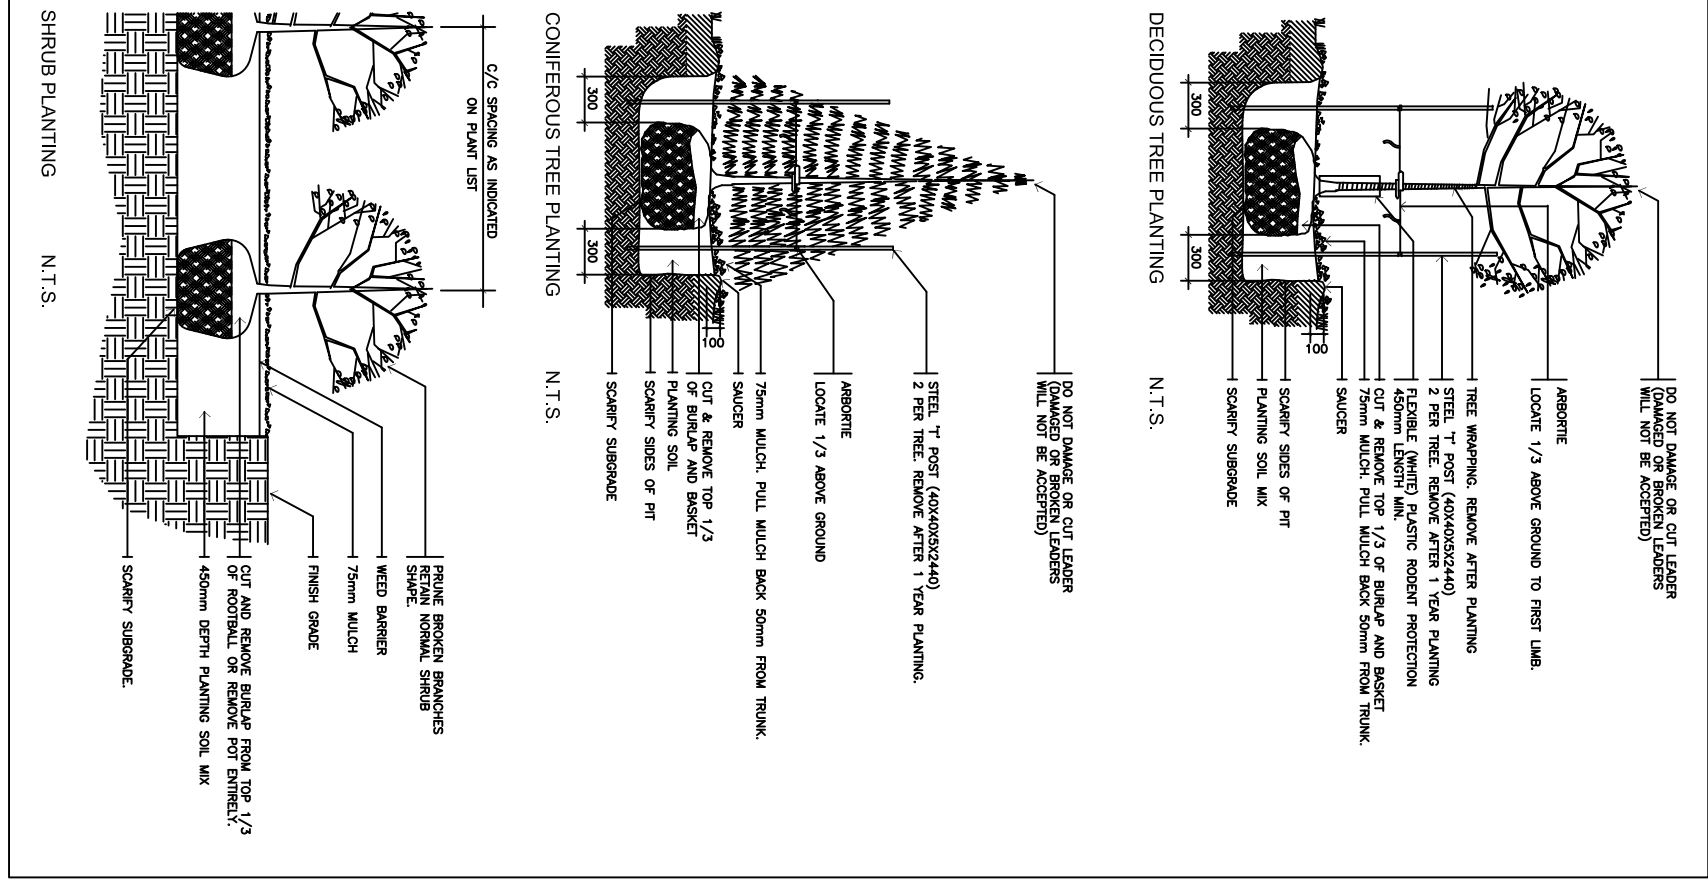

1.107 PLANTING DETAILS NTS

PLANT MATERIAL SCHEDULE

CODE	BOTANICAL NAME	COMMON NAME	QTY.	SIZE	REMARKS
DECIDUOUS TREES					
CO	CESTUS OCCIDENTALIS	AUTUMN BLAZE HAZLE	4	60cm cal	B&B single stem
CO	CESTUS OCCIDENTALIS	COMMON HICKBERRY	3	60cm cal	B&B single stem
OR	QUERCUS RUBRA	RED OAK	3	60mm cal	B&B single stem
CONIFEROUS TREES					
FG	PICEA GLAUCA	WHITE SPRUCE	3	180 cm ht	B&B
SHRUBS					
GC	AMELANCHIER CANADENSIS	DOGVY SERVICEBERRY	1	150cm ht.	B&B multi-stem
GC	AMELANCHIER CANADENSIS	DOGVY SERVICEBERRY	1	150cm ht.	B&B multi-stem
CS	CORNUS SERICEA	RED OSIER DOGWOOD	39	50cm ht.	potbed, 100cm o/c
PO	PHYSCOCARPUS OPULIFOLIUS	COMMON NINEBARK	40	50cm ht.	potbed, 100cm o/c
RA	ROSA AMERICANA	WILD BLACK CURRANT	20	50cm ht.	potbed, 100cm o/c
RB	ROSA BLANDA	SHRUB ROSE	46	50cm ht.	potbed, 100cm o/c
PERENNIALS					
GV	GERANIUM maculatum	WILD GERANIUM	34	15 cm pot	plant 50cm o/c
ORNAMENTAL GRASSES					
FV	PANICUM virgatum	SWITCH GRASS	18	15cm pot	plant 75cm o/c


- GENERAL NOTES
- This drawing shall be read in conjunction with all relevant Architectural, Engineering and related Drawings and Refer to Engineering Drawings for Grading and Servicing.
 - Refer to Architectural Drawings for Site Layout.
 - Refer to Engineering Drawings for Grading and Servicing.
 - Refer to Engineering Drawings for Grading and Servicing.
THIS PLAN HAS BEEN PREPARED FOR MUNICIPAL USE FOR ANY OTHER PURPOSE.

- LEGEND / SYMBOL
- PROPOSED TREE (SUBDIVISION AGREEMENT)
 - PROPOSED DECIDUOUS TREE DETAIL: TL1.01
 - PROPOSED CONIFEROUS TREE DETAIL: TL1.01
 - PROPOSED DECIDUOUS SHRUBS AND PERENNIALS DETAIL: TL1.01
 - PROPOSED JUNT PAVERS - TYPE A
 - PROPOSED JUNT PAVERS - TYPE B
 - PROPOSED BICYCLE PARKING
 - PROPOSED AGGREGATE
 - PROPOSED SOURCE
 - PROPOSED STANDARD (Refer to Standard)

NOT FOR CONSTRUCTION

no.	date	revision
1.	FEB. 27/20	ISSUE FOR CLIENT REVIEW
2.	MAR. 13/20	ISSUE FOR FINAL APPROVAL
3.	MAR. 20/20	ISSUE FOR SITE PLAN APPROVAL
4.	JUNE 18/20	PER CITY COMMENTS (1)

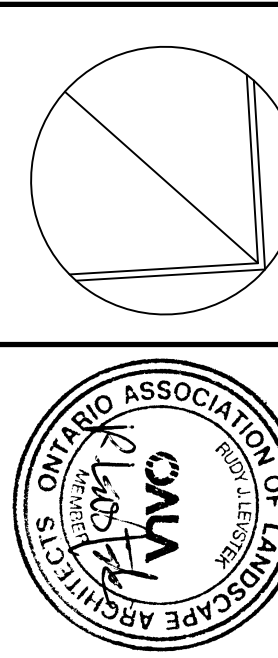

Contractor shall check and verify all dimensions on site and report all errors and/or omissions to the Consultant. All work shall be done in accordance with all applicable codes and Do not scale Drawing.

The Consultant shall not be used for construction until signed by the Consultant. This Drawing is the exclusive property of Levstek Consultants Inc. and shall not be used without consent.

LEVSTEK CONSULTANTS
LANDSCAPE ARCHITECTS
5871 Highway 104, Suite 100, Ottawa, Ontario K2A 2W6
613-826-0518

Harding
HEATING & AIR CONDITIONING
27 BISHAM PARK DR.
WOODSTOCK, ON N4T 1P1
TOLL FREE: 1-800-716-5566
PHONE: (519) 539-6776
FAX: (517) 260-9393
www.harding.com

LANDSCAPE PLAN

Project: **HARDING HEATING SITE DEVELOPMENT**

200 NIPissing COURT

Drawing Title: **LANDSCAPE PLAN**

Drawn: **MBB** Date: **FEB 2020** Drawing No.: **L1.01**

Scale: **1:300** Project No.: **1170**