

LEGEND

- PRECAST CONCRETE PAVERS
- RUBBER TILE PLAY SURFACE
- RAISED CURB
- LOW RETAINING WALL
- PEASTONE MAINTENANCE EDGE
- CONCRETE PAVING
- CONCRETE PAD (MAILBOXES)
- SEATING
- GALVANIZED IRON PLANTER (8L x 3W x 2D)
- PLANTING BEDS
- LOW-MAINTENANCE SEED MIX IN DISTURBED AREAS
- PROPOSED TREES
- PROPOSED SPECIMEN SHRUBS
- PROPOSED SHRUBS
- PROPOSED ORNAMENTAL GRASS
- PROPOSED SHADE PERENNIALS
- PROPOSED SUN PERENNIALS
- EXISTING TREES

NOTES:
THIS PLAN IS ISSUED FOR SITE PLAN CONTROL SUBMISSION ONLY. ADDITIONAL DETAILING AND SPECIFICATIONS ARE REQUIRED PRIOR TO TENDERING OR CONSTRUCTION.

DRAWING TO BE READ IN CONJUNCTION WITH TREE CONSERVATION REPORT, 2020 10 09. REFER TO TREE CONSERVATION REPORT FOR TREE PROTECTION MEASURES AND DETAILS.

01	ISSUED FOR SITE PLAN CONTROL	2020 10 21
rev #	issue	date

jane thompson architect
404 mackay street
ottawa, ontario, K1M 2C4
tel: (613)747-8104
jtarch@rogers.com


stamp

date

Ruhland & Associates Ltd
landscape architecture • urban design • site planning
Ph 613-224-4744 Fx 613-224-1131 info@rala.ca www.rala.ca

project	DUNBAR COURT APARTMENTS NEPEAN HOUSING Ottawa, Ontario	
drawing	LAYOUT	
designed	AA / MR	checked MR
drawn	TF	job no. 1922
scale		dwg no. L-01


Plant List						
ID	Qty	Botanical Name	Common Name	Sched. Size	Remarks	
TREES						
AgF	1	Acer ginnala 'Flame'	Flame Amur Maple	50mm caliper	WB, Staked	
As	1	Acer saccharum	Sugar Maple	60mm caliper	WB, Staked	
Ac	2	Amelanchier canadensis	Serviceberry	50mm caliper	WB, Staked	
CoC	2	Celtis occidentalis 'Chicagoland'	Chicagoland Hackberry	60mm caliper	WB, Staked	
Pp	2	Picea pungens	Colorado Spruce	200cm ht	WB, Staked	
Ps	1	Pinus strobus	Eastern White Pine	200cm ht	WB, Staked	
Qr	2	Quercus rubra	Northern Red Oak	60mm caliper	WB Staked	
UmF	1	Ulmus minor x parvifolia 'Frontier'	Frontier Elm	60mm caliper	WB Staked	
SHRUBS						
DI	14	Diervilla lonicera	Dwarf Bush Honeysuckle	50 cm ht.	Potted, 1m o.c.	
HaA	13	Hydrangea arborescens 'Annabelle'	Annabelle Hydrangea	50cm ht.	Potted, 1m o.c.	
HpFI	2	Hydrangea paniculata 'Fire & Ice'	Fire & Ice pannicle hydrangea	80cm ht.	Potted	
Phv	2	Philadelphus x virginalis	Mock Orange	80cm ht.	Potted	
PoDG	12	Physocarpus opulifolius 'Darts Gold'	Darts Gold Ninebark	50cm ht.	Potted	
RaGM	15	Ribes alpinum 'Green Mound'	Green Mound Alpine Currant	50cm ht	Potted, 1m o.c.	
SbC	7	Spiraea bumalda 'Coccinea'	Dwarf Red Spirea	50cm ht.	Potted, 0.9m o.c.	
SjS	20	Spiraea japonica 'Shirobana'	Shirobana Spirea	50cm ht.	Potted, 0.9m o.c.	
Sp	1	Spiraea prunifolia	Bridal Wreath Spirea	80cm ht.	Potted	
TcC	1	Taxus cuspidata 'Capitata'	Clipped Cone Yew	90cm ht	Potted	
ORNAMENTAL GRASSES						
CaKF	17	Calamagrostis x acutiflora 'Karl Foerster'	Karl Foerster Feather Reed Grass	1 gal. pots	Potted, 0.75m o.c.	
Pv	28	Panicum virgatum	Switch Grass	1 gal. pots	Potted, 0.6m o.c.	
Perennials list						
ID	Arrangement	# plants	Botanical Name	Common Name	Spacing (M.o.C.)	Sched Size
Pv-1: Sun perennials	Mixed	25	Echinacea purpurea	Purple Coneflower	0.5	15cm pots
		25	Leucanthemum superbum	Shasta Daisy	0.5	15cm pots
		25	Hemerocallis (Red/orange var.)	Daylily (Reds, oranges)	0.5	15cm pots
		25	Rudbeckia fulgida 'Goldsturm'	Goldsturm Black Eyed Susan	0.5	15cm pots
	Front edge	110	Delosperma nubigenum	Yellow Hardy Ice Plant	0.3	15cm pots
Pv-2: Medium ht shade perennials	Mixed	60	Hemerocallis (Yellow varieties)	Daylily (Yellows)	0.5	15cm pots
		60	Hosta varieties	Medium Height Hostas	0.5	15cm pots
		35	Matteuccia pennsylvanica	Ostrich Fern	0.6	15cm pots
Pv-3: Low shade perennials	Mixed	35	Geranium macrorrhiza	Bigroot Geranium	0.4	10cm pots
		90	Galium odoratum	Sweet woodruff	0.3	10cm pots
		90	Lamium maculatum	Dead nettle	0.3	10cm pots
Pv-4: Low part-shade stonecrop	Mixed	5	Sedum spurium 'John Creech'	John Creech Stonecrop	0.3	10cm pots
		5	Sedum ternatum	Three-leafed Stonecrop	0.3	10cm pots

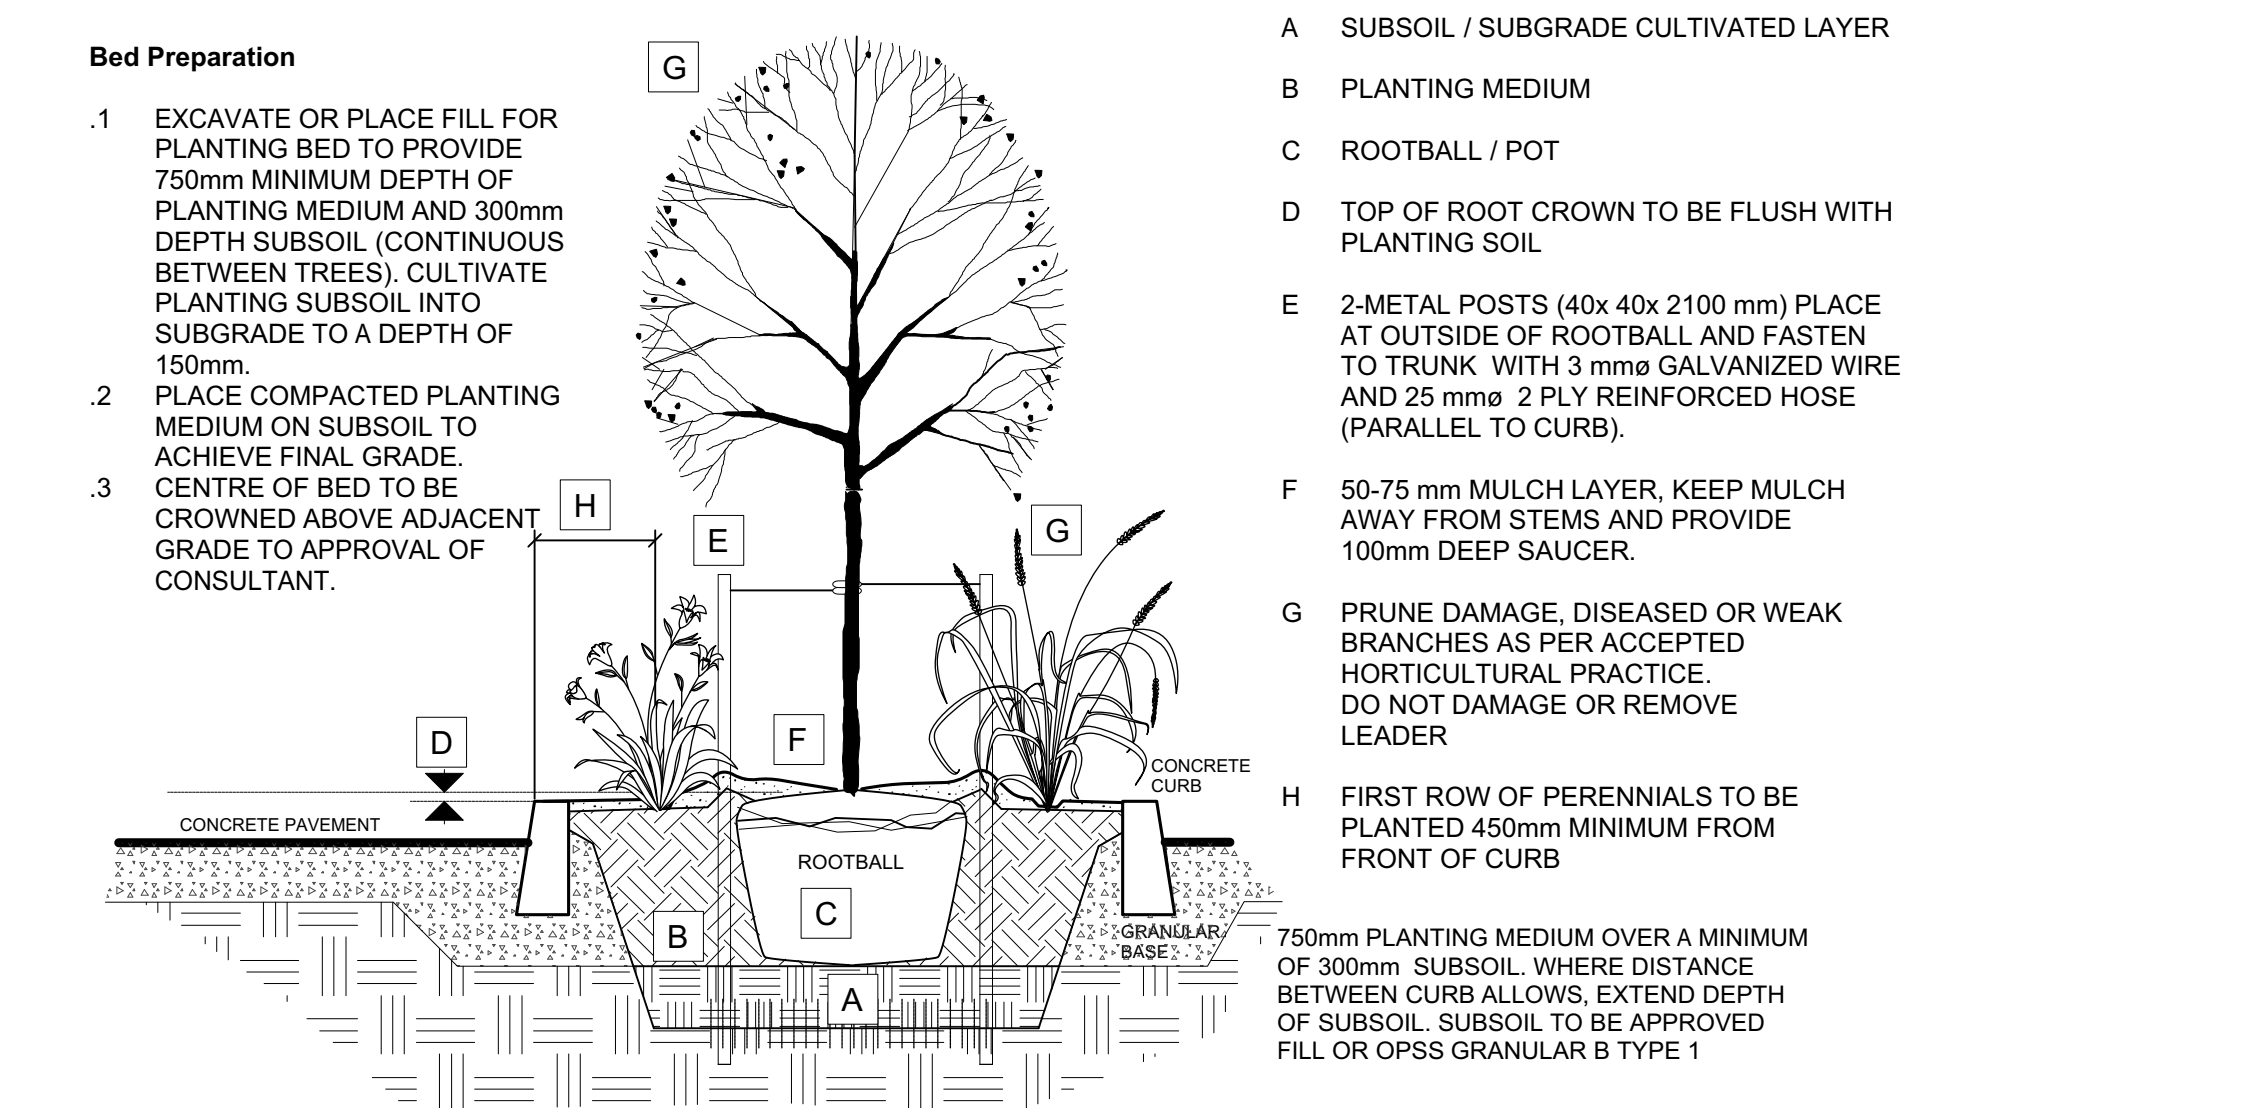

1 TREE AND PERENNIAL PLANTING IN MEDIAN

L-02

NTS

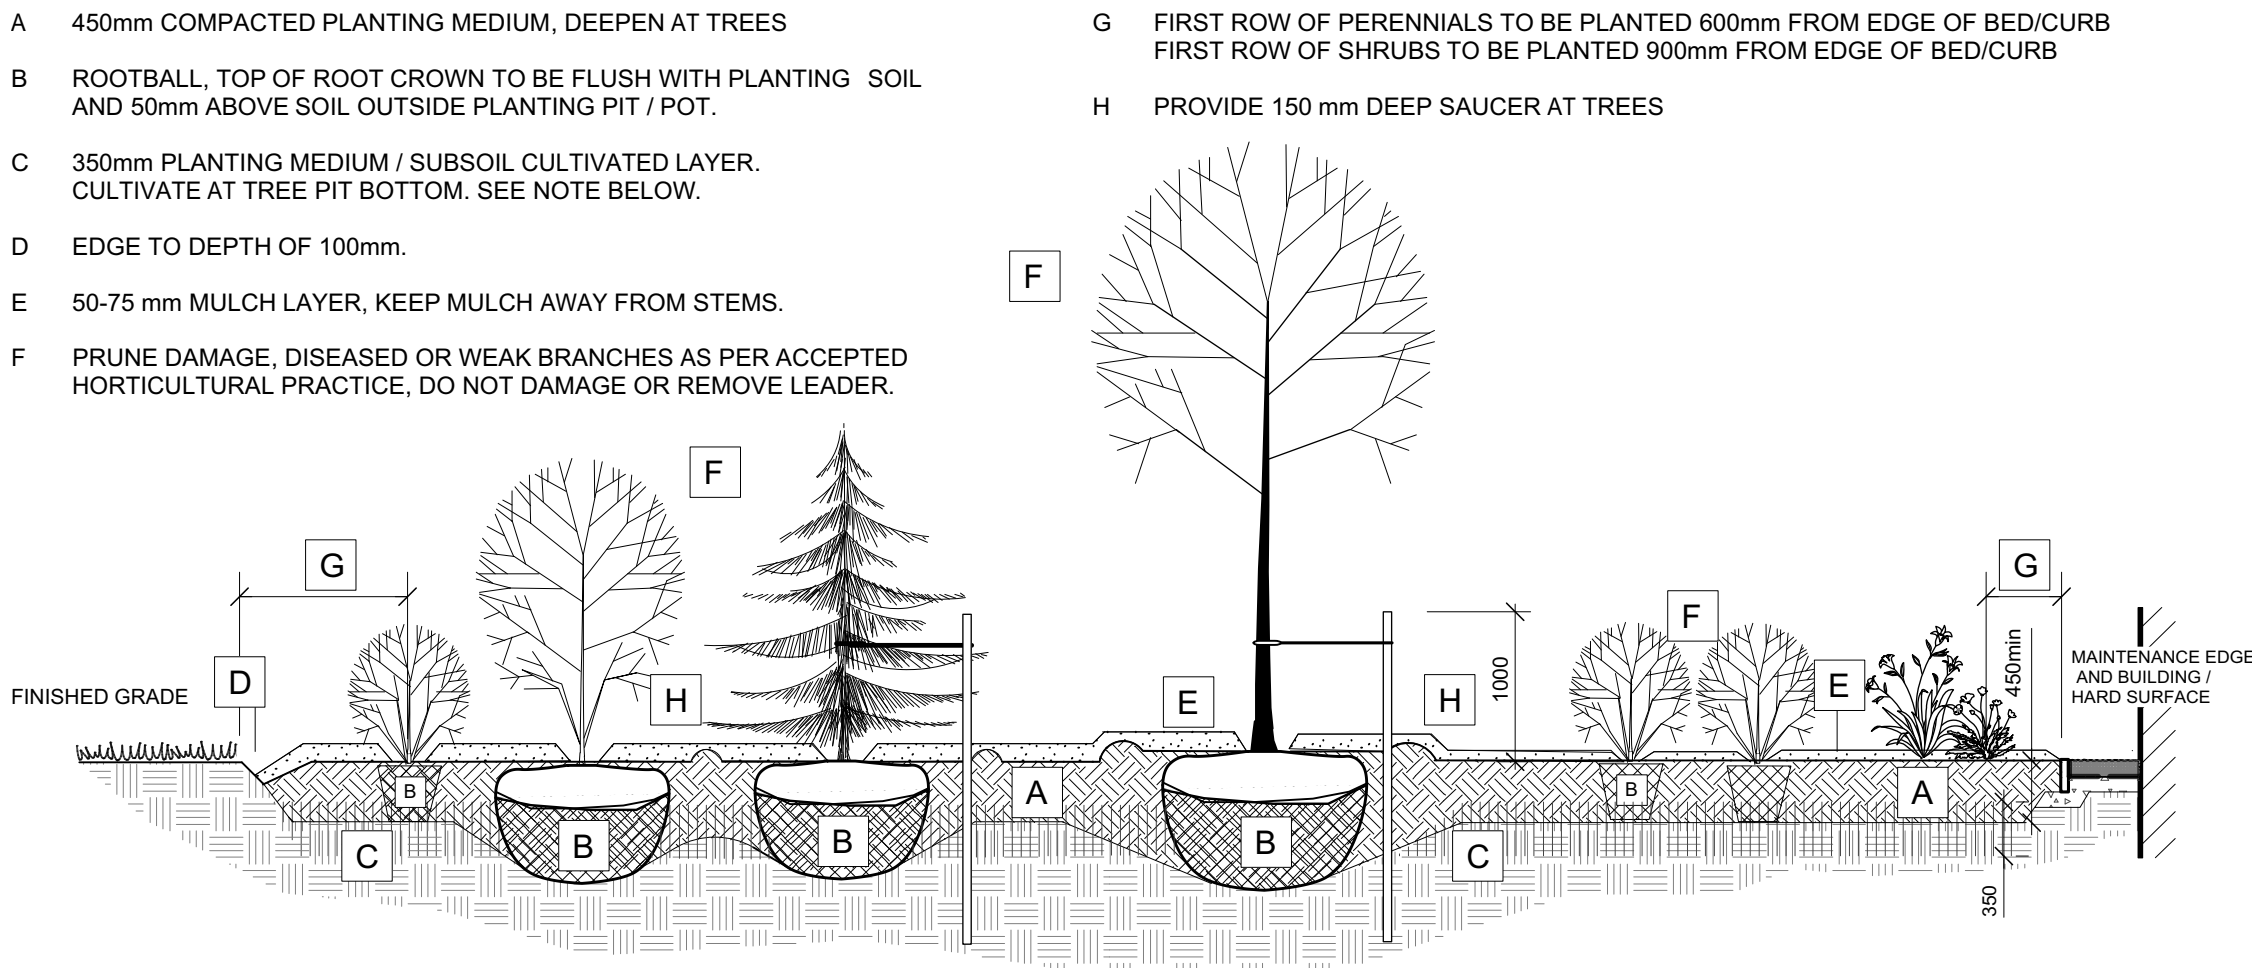

BED PREPARATION

- EXCAVATE OR PLACE FILL FOR PLANTING BED TO PROVIDE 450mm MINIMUM DEPTH OF PLANTING MEDIUM. PLANTING BED TO BE DEEPENED AT TREE LOCATIONS. IF BASE OF PIT IS OVER EXCAVATED, RAISE BOTTOM TO PROPER LEVEL WITH COMPACTED PLANTING MEDIUM.
- PLACE 150mm PLANTING MEDIUM ON SUBGRADE AND CULTIVATE INTO TOP 200mm OF SUBSOIL. SEE NOTE BELOW.
- PLACE REMAINDER OF PLANTING MEDIUM OVER CULTIVATED PORTION TO ACHIEVE FINAL GRADE.
- CENTRE OF BED TO BE CROWNED ABOVE ADJACENT GRADE TO APPROVAL OF CONSULTANT.
- ENSURE POSITIVE DRAINAGE AWAY FROM BUILDING WALLS WHERE APPLICABLE.

TREE PLANTING:

- CUT AND REMOVE TOP 2/3 OF BURLAP AND WIRE BASKET FROM ROOTBALL.
- PLACE 1-METAL POST (40 x 40 x 2100 mm) AT OUTSIDE OF ROOTBALL ON THE PREVAILING WIND SIDE AND FASTEN TO TRUNK WITH APPROVED TREE TIES.
- WATER THOROUGHLY SUBSEQUENT TO PLANTING AND THROUGHOUT THE WARRANTY PERIOD.
- WRAP TREE TRUNK AFTER INSPECTION OF TREES BY LANDSCAPE ARCHITECT.
- INSTALL RODENT GUARD AND PROTECT TREE FROM RODENT DAMAGE.
- REMOVE TREE RINGS, STAKES AND TRUNK WRAPPING AFTER WARRANTY PERIOD.

2 TREE, SHRUB AND PERENNIAL BED PLANTING

L-02

NTS

NOTES:

THIS PLAN IS ISSUED FOR SITE PLAN CONTROL SUBMISSION ONLY. ADDITIONAL DETAILING AND SPECIFICATIONS ARE REQUIRED PRIOR TO TENDERING OR CONSTRUCTION.

DRAWING TO BE READ IN CONJUNCTION WITH TREE CONSERVATION REPORT, 2020 10 09. REFER TO TREE CONSERVATION REPORT FOR TREE PROTECTION MEASURES AND DETAILS.

jane thompson architect

404 mackay street
ottawa, ontario, K1M 2C4
tel: (613)747-8104
jtarch@rogers.com

stamp
date

Ruhland & Associates Ltd
landscape architecture • urban design • site planning
Ph 613-224-4744 Fx 613-224-1131 info@rala.ca www.rala.ca

project
**DUNBAR COURT
APARTMENTS
NEPEAN HOUSING**
Ottawa, Ontario

drawing
PLANT LISTS & DETAILS

designed AA / MR	checked MR
drawn TF	job no. 1922
scale	dwg no. SPC-02