



**P<sup>2</sup>**  
Concepts  
739 RIDGEWOOD AVE., UNIT 201  
OTTAWA, ONTARIO, K1V 6M8

CLIENT:

No.	REVISIONS	DATE
11		
10		
09	ISSUED FOR REVIEW	2020-10-14
08	ISSUED FOR REVIEW	2020-10-06
07	REVISED FROM 1ST ROUND OF COMMENTS	2020-08-31
06	ISSUED FOR REVIEW	2020-07-27
05	ISSUED FOR REVIEW	2020-07-23
04	ISSUED FOR REVIEW	2020-03-23
03	ISSUED FOR REVIEW	2020-03-03
02	ISSUED FOR REVIEW	2019-12-18
01	ISSUED FOR COORDINATION	2019-12-06

NOT AUTHENTIC UNLESS SIGNED AND DATED

CONSULTING ENGINEERS

STRUCTURAL

MECHANICAL

ELECTRICAL

DESIGNED BY: P.E.  
DRAWN BY: P.E.  
APPROVED BY: P.E.

PROJECT

243-245 HINCHEY AVENUE

DRAWING TITLE

LOWER AND MAIN FLOOR PLANS

PROJECT NO.

0341


DATE

DEC-06, 2019

A-100


PLAN #

DX

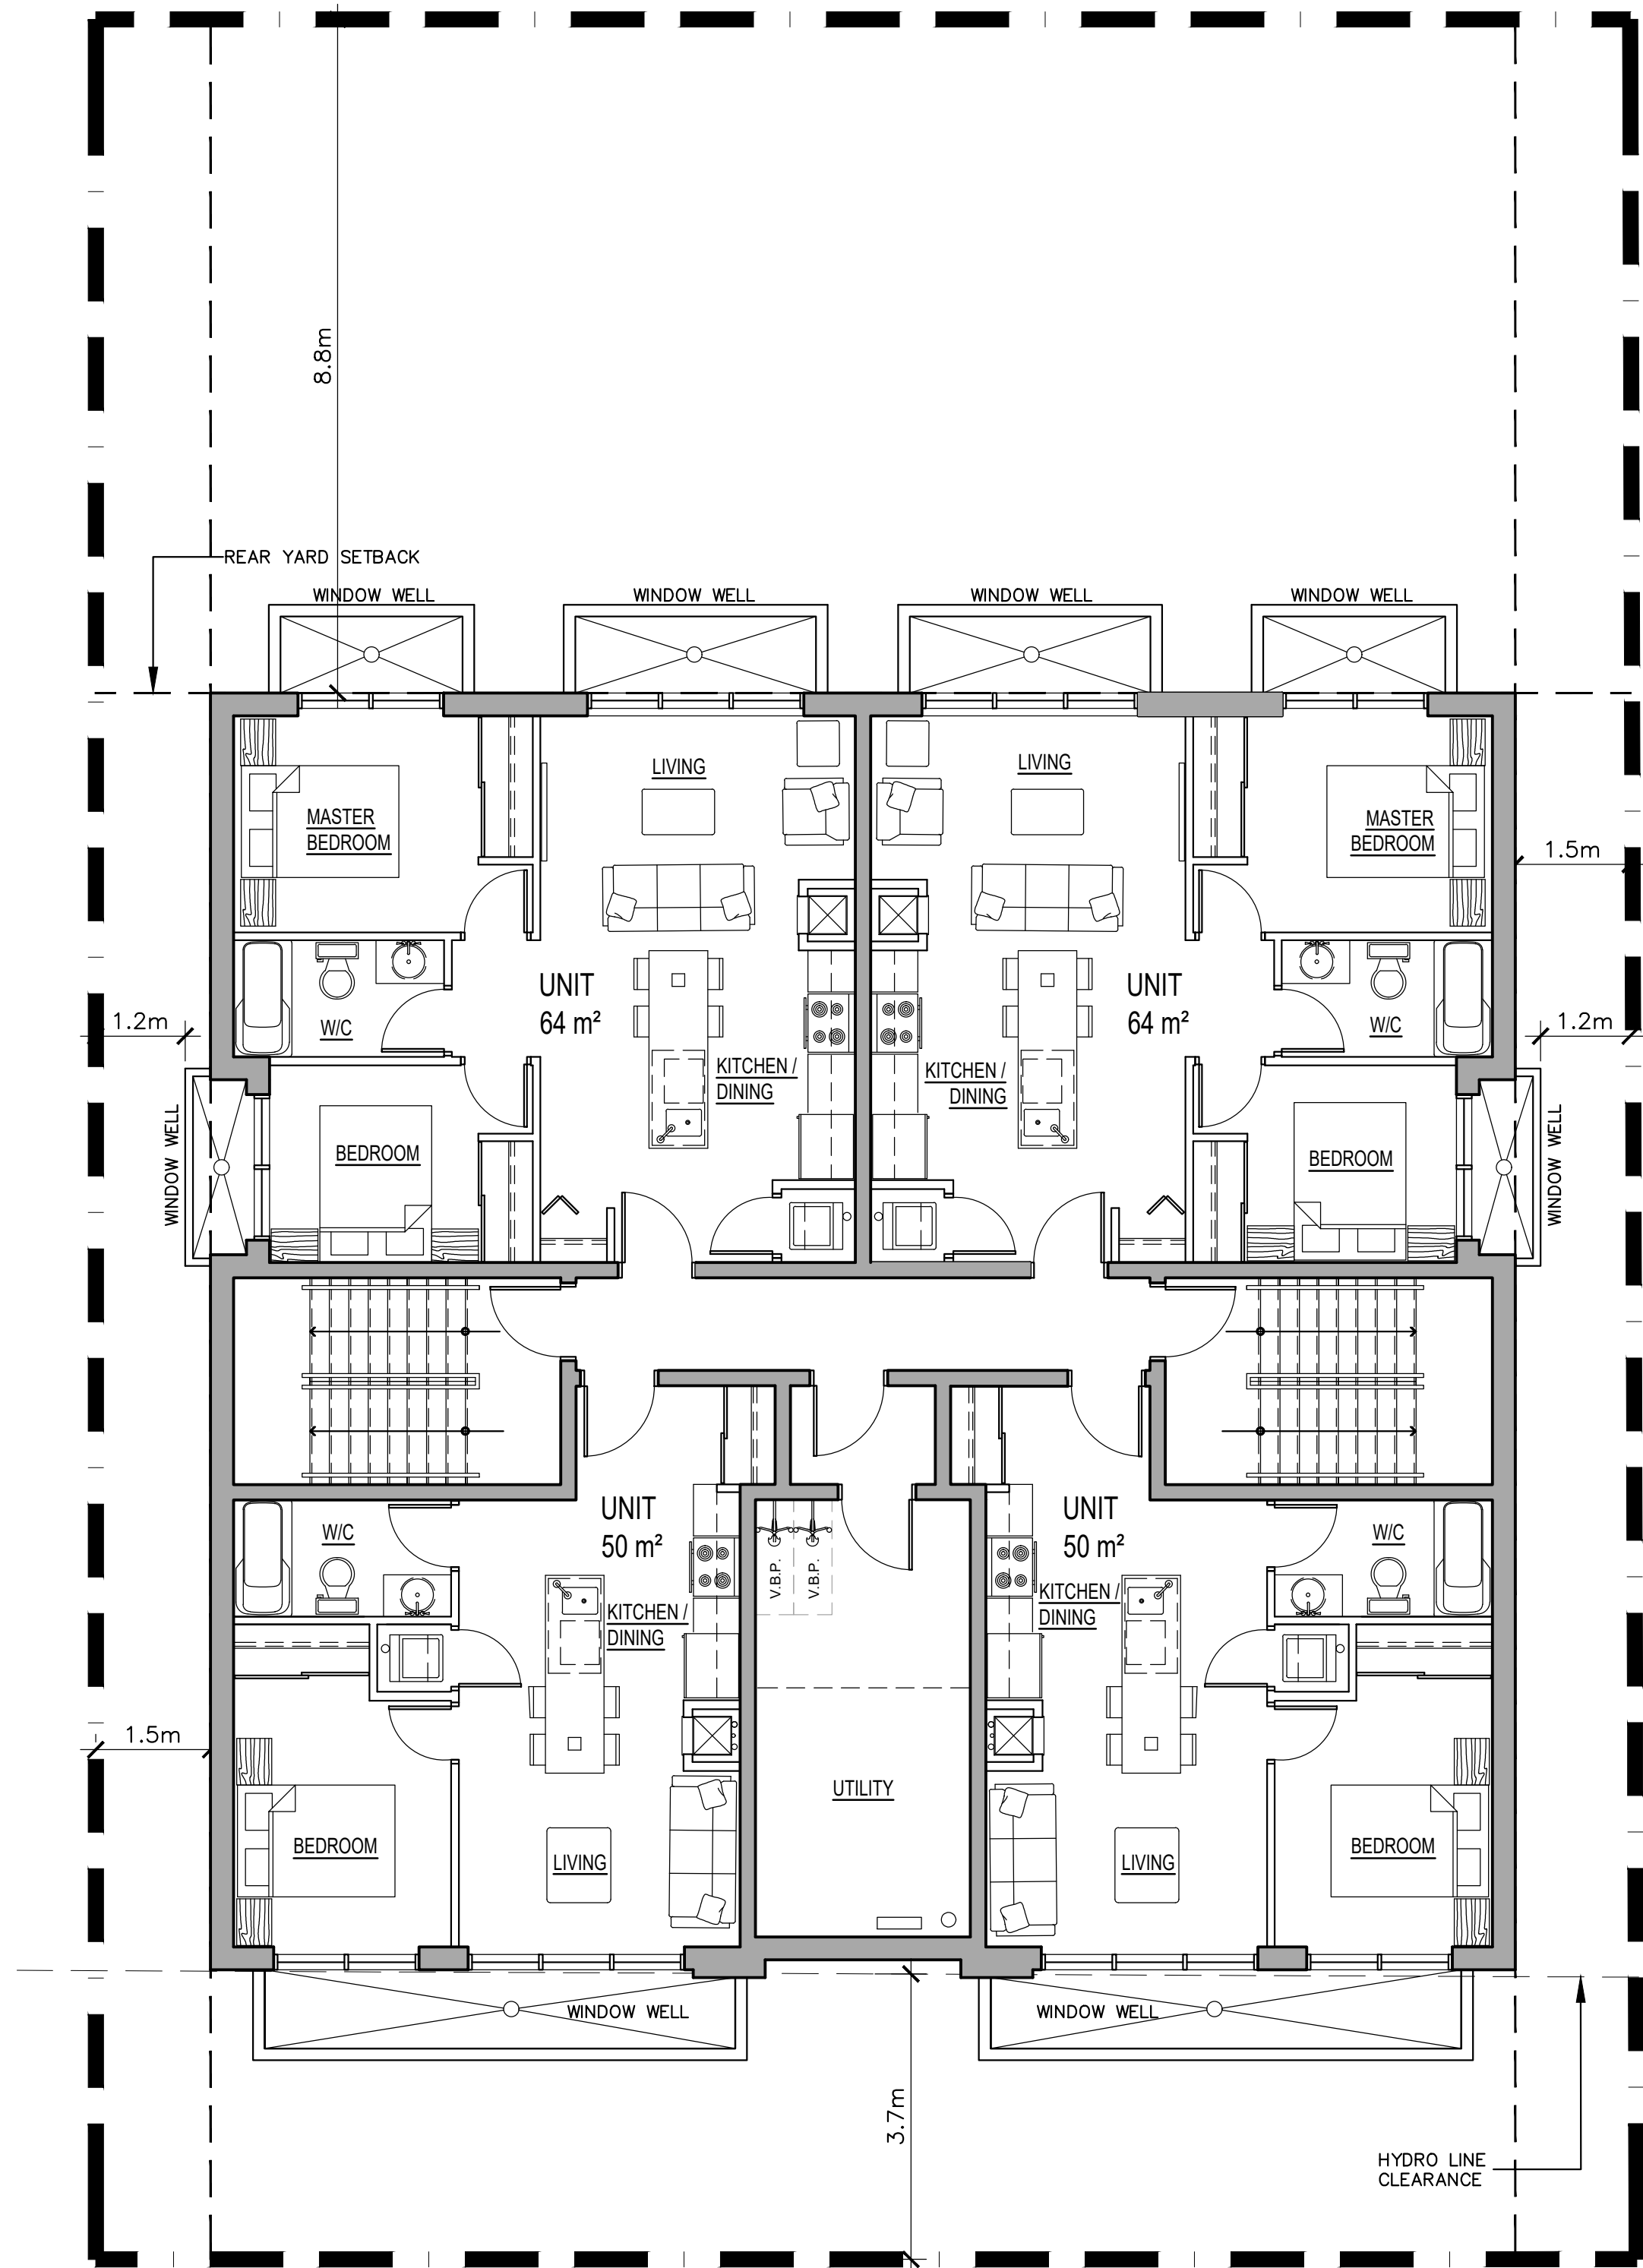


1 LOWER LEVEL FLOOR PLAN  
SCALE = 1:75

4 - UNITS

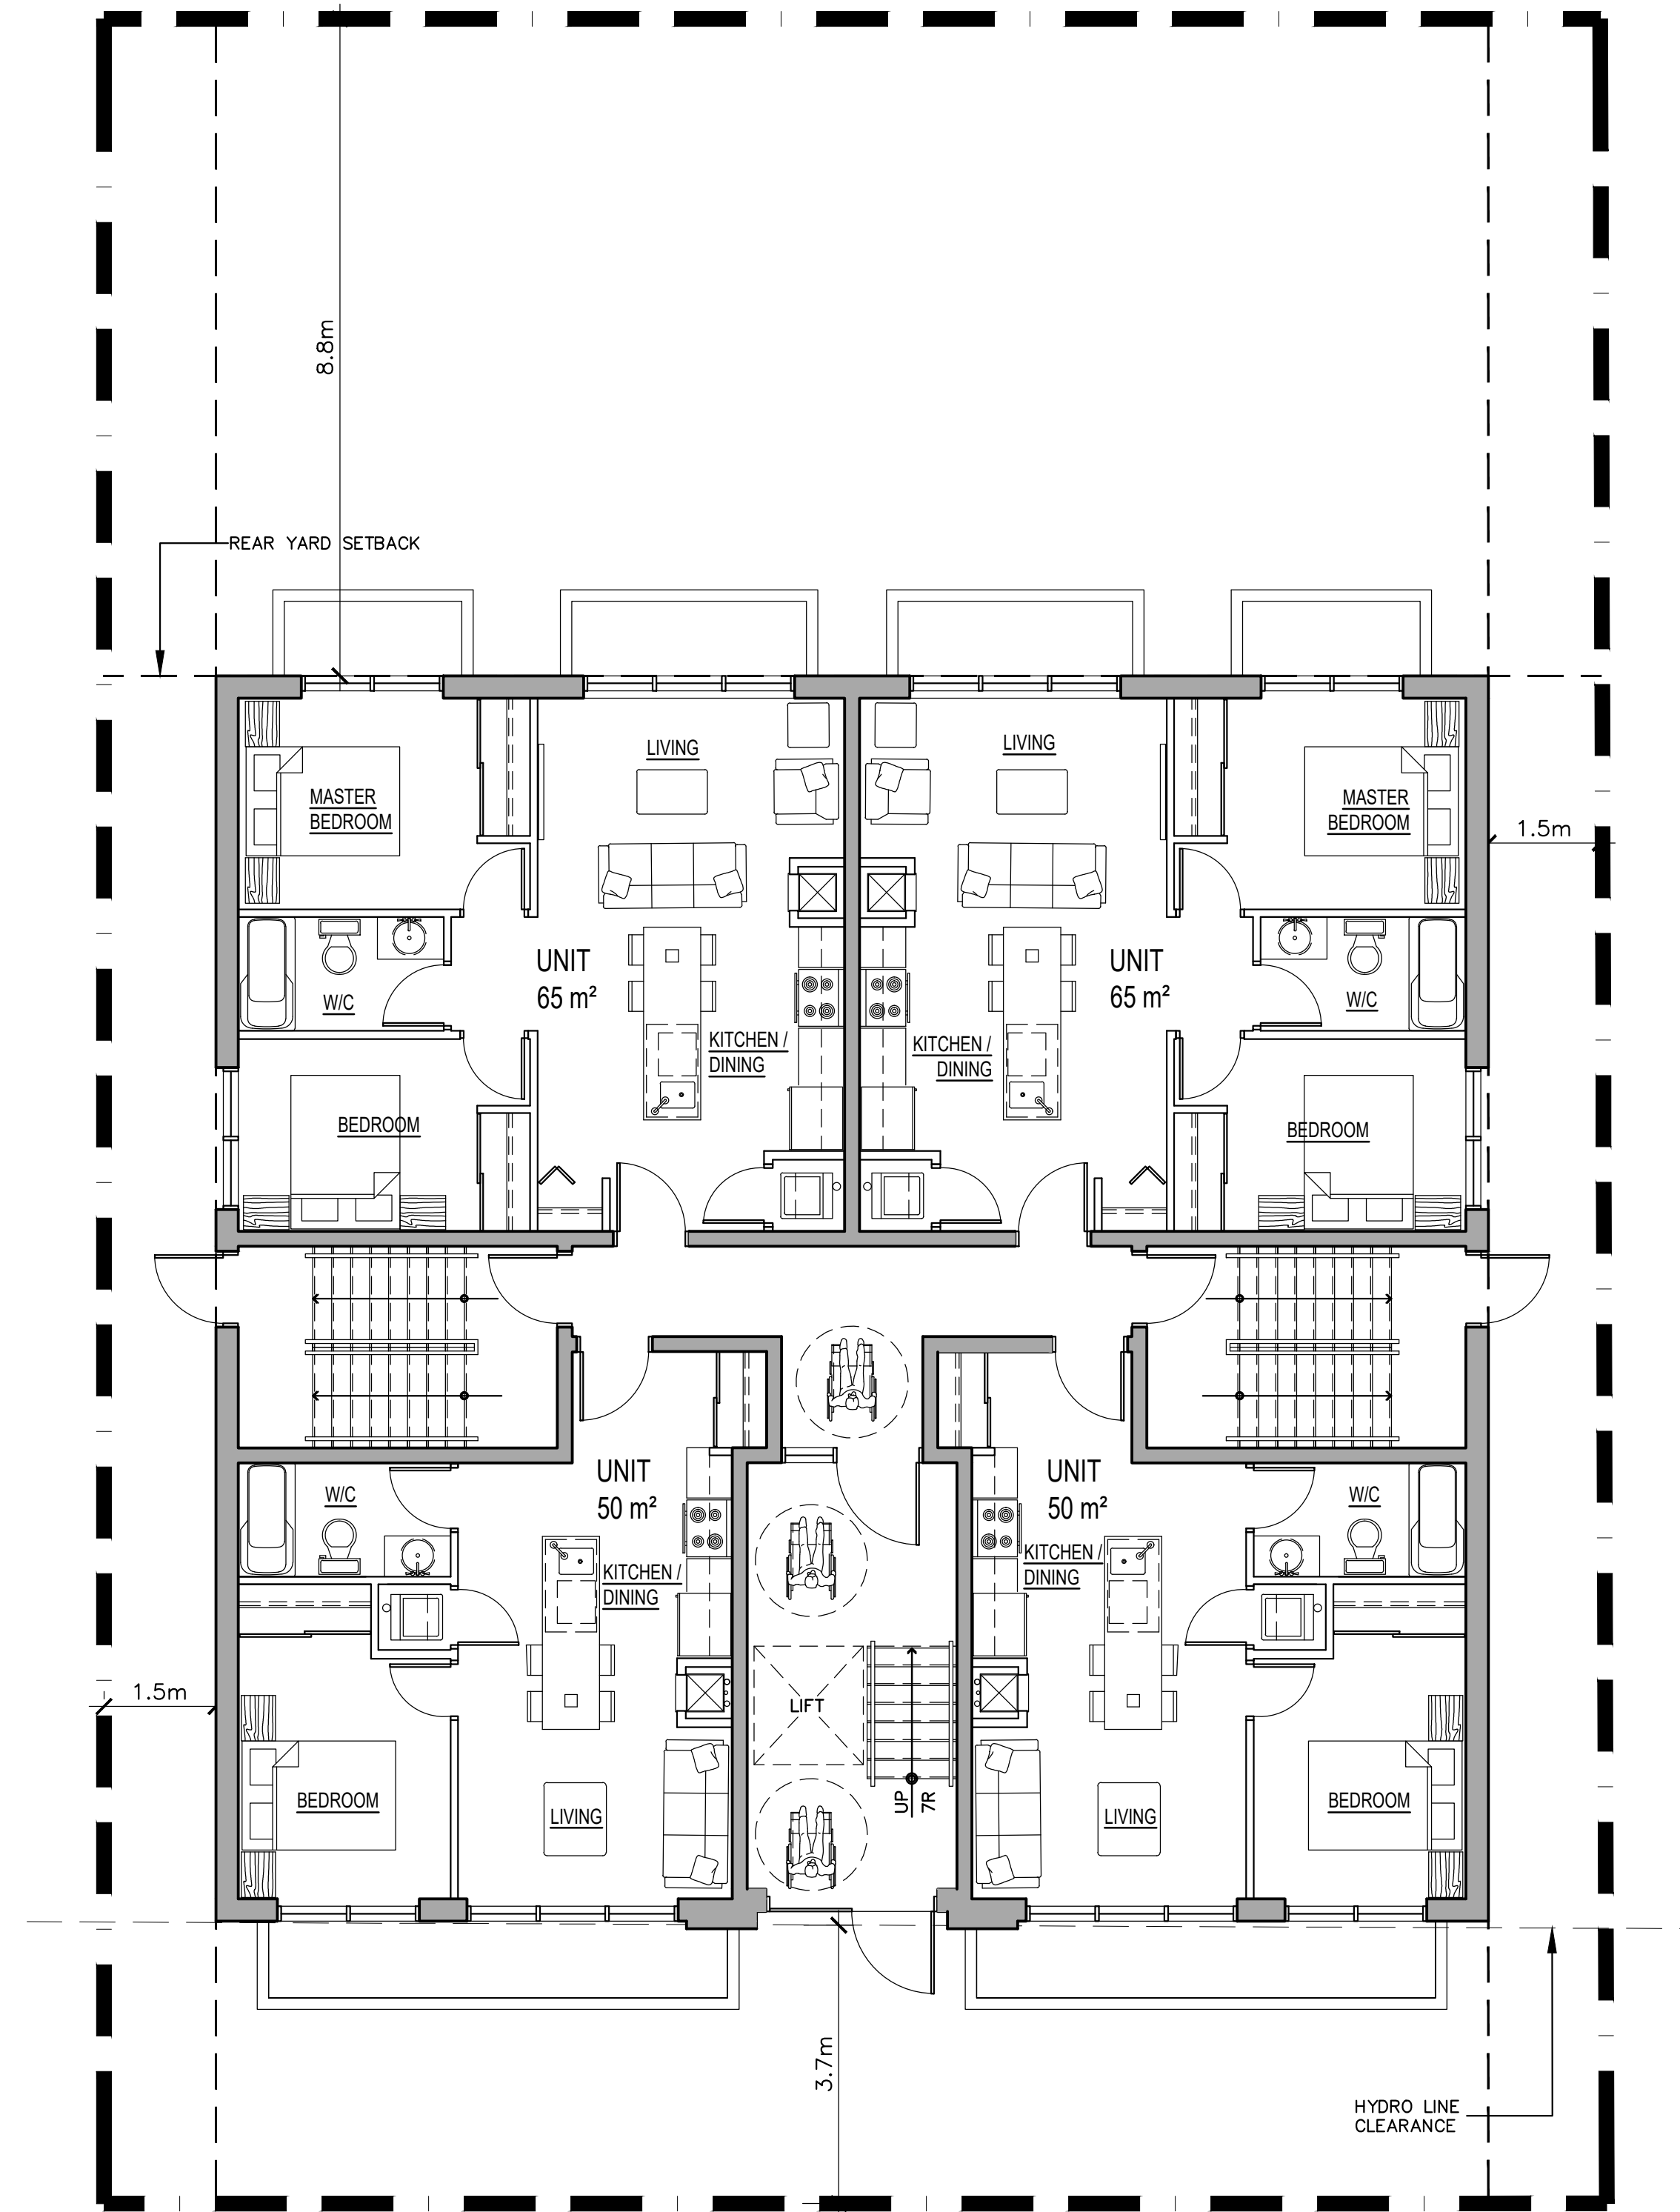

2 MAIN LEVEL FLOOR PLAN  
SCALE = 1:75

4 - UNITS

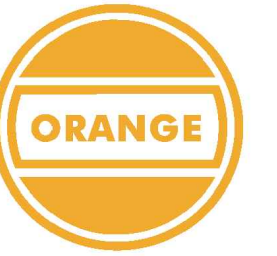

**P<sup>2</sup>**  
Concepts  
739 RIDGEWOOD AVE., UNIT 201  
OTTAWA, ONTARIO, K1V 6M8

No.	REVISIONS	DATE
11		
10		
09		
08	ISSUED FOR REVIEW	2020-10-14
07	ISSUED FOR REVIEW	2020-10-06
06	REVISED FROM 1ST ROUND OF COMMENTS	2020-08-31
05	ISSUED FOR REVIEW	2020-07-27
04	ISSUED FOR REVIEW	2020-07-23
03	ISSUED FOR REVIEW	2020-03-23
02	ISSUED FOR REVIEW	2019-12-18
01	ISSUED FOR COORDINATION	2019-12-06

NOT AUTHENTIC UNLESS SIGNED AND DATED

CONSULTING ENGINEERS

STRUCTURAL

MECHANICAL

ELECTRICAL

DESIGNED BY: P.E.  
DRAWN BY: P.E.  
APPROVED BY: P.E.

PROJECT

243-245 HINCHEY  
AVENUE

DRAWING TITLE

SECOND, THIRD  
AND ROOF PLANS

PROJECT NO.


0341

DATE


DEC-06, 2019

**A-101**

PLAN #

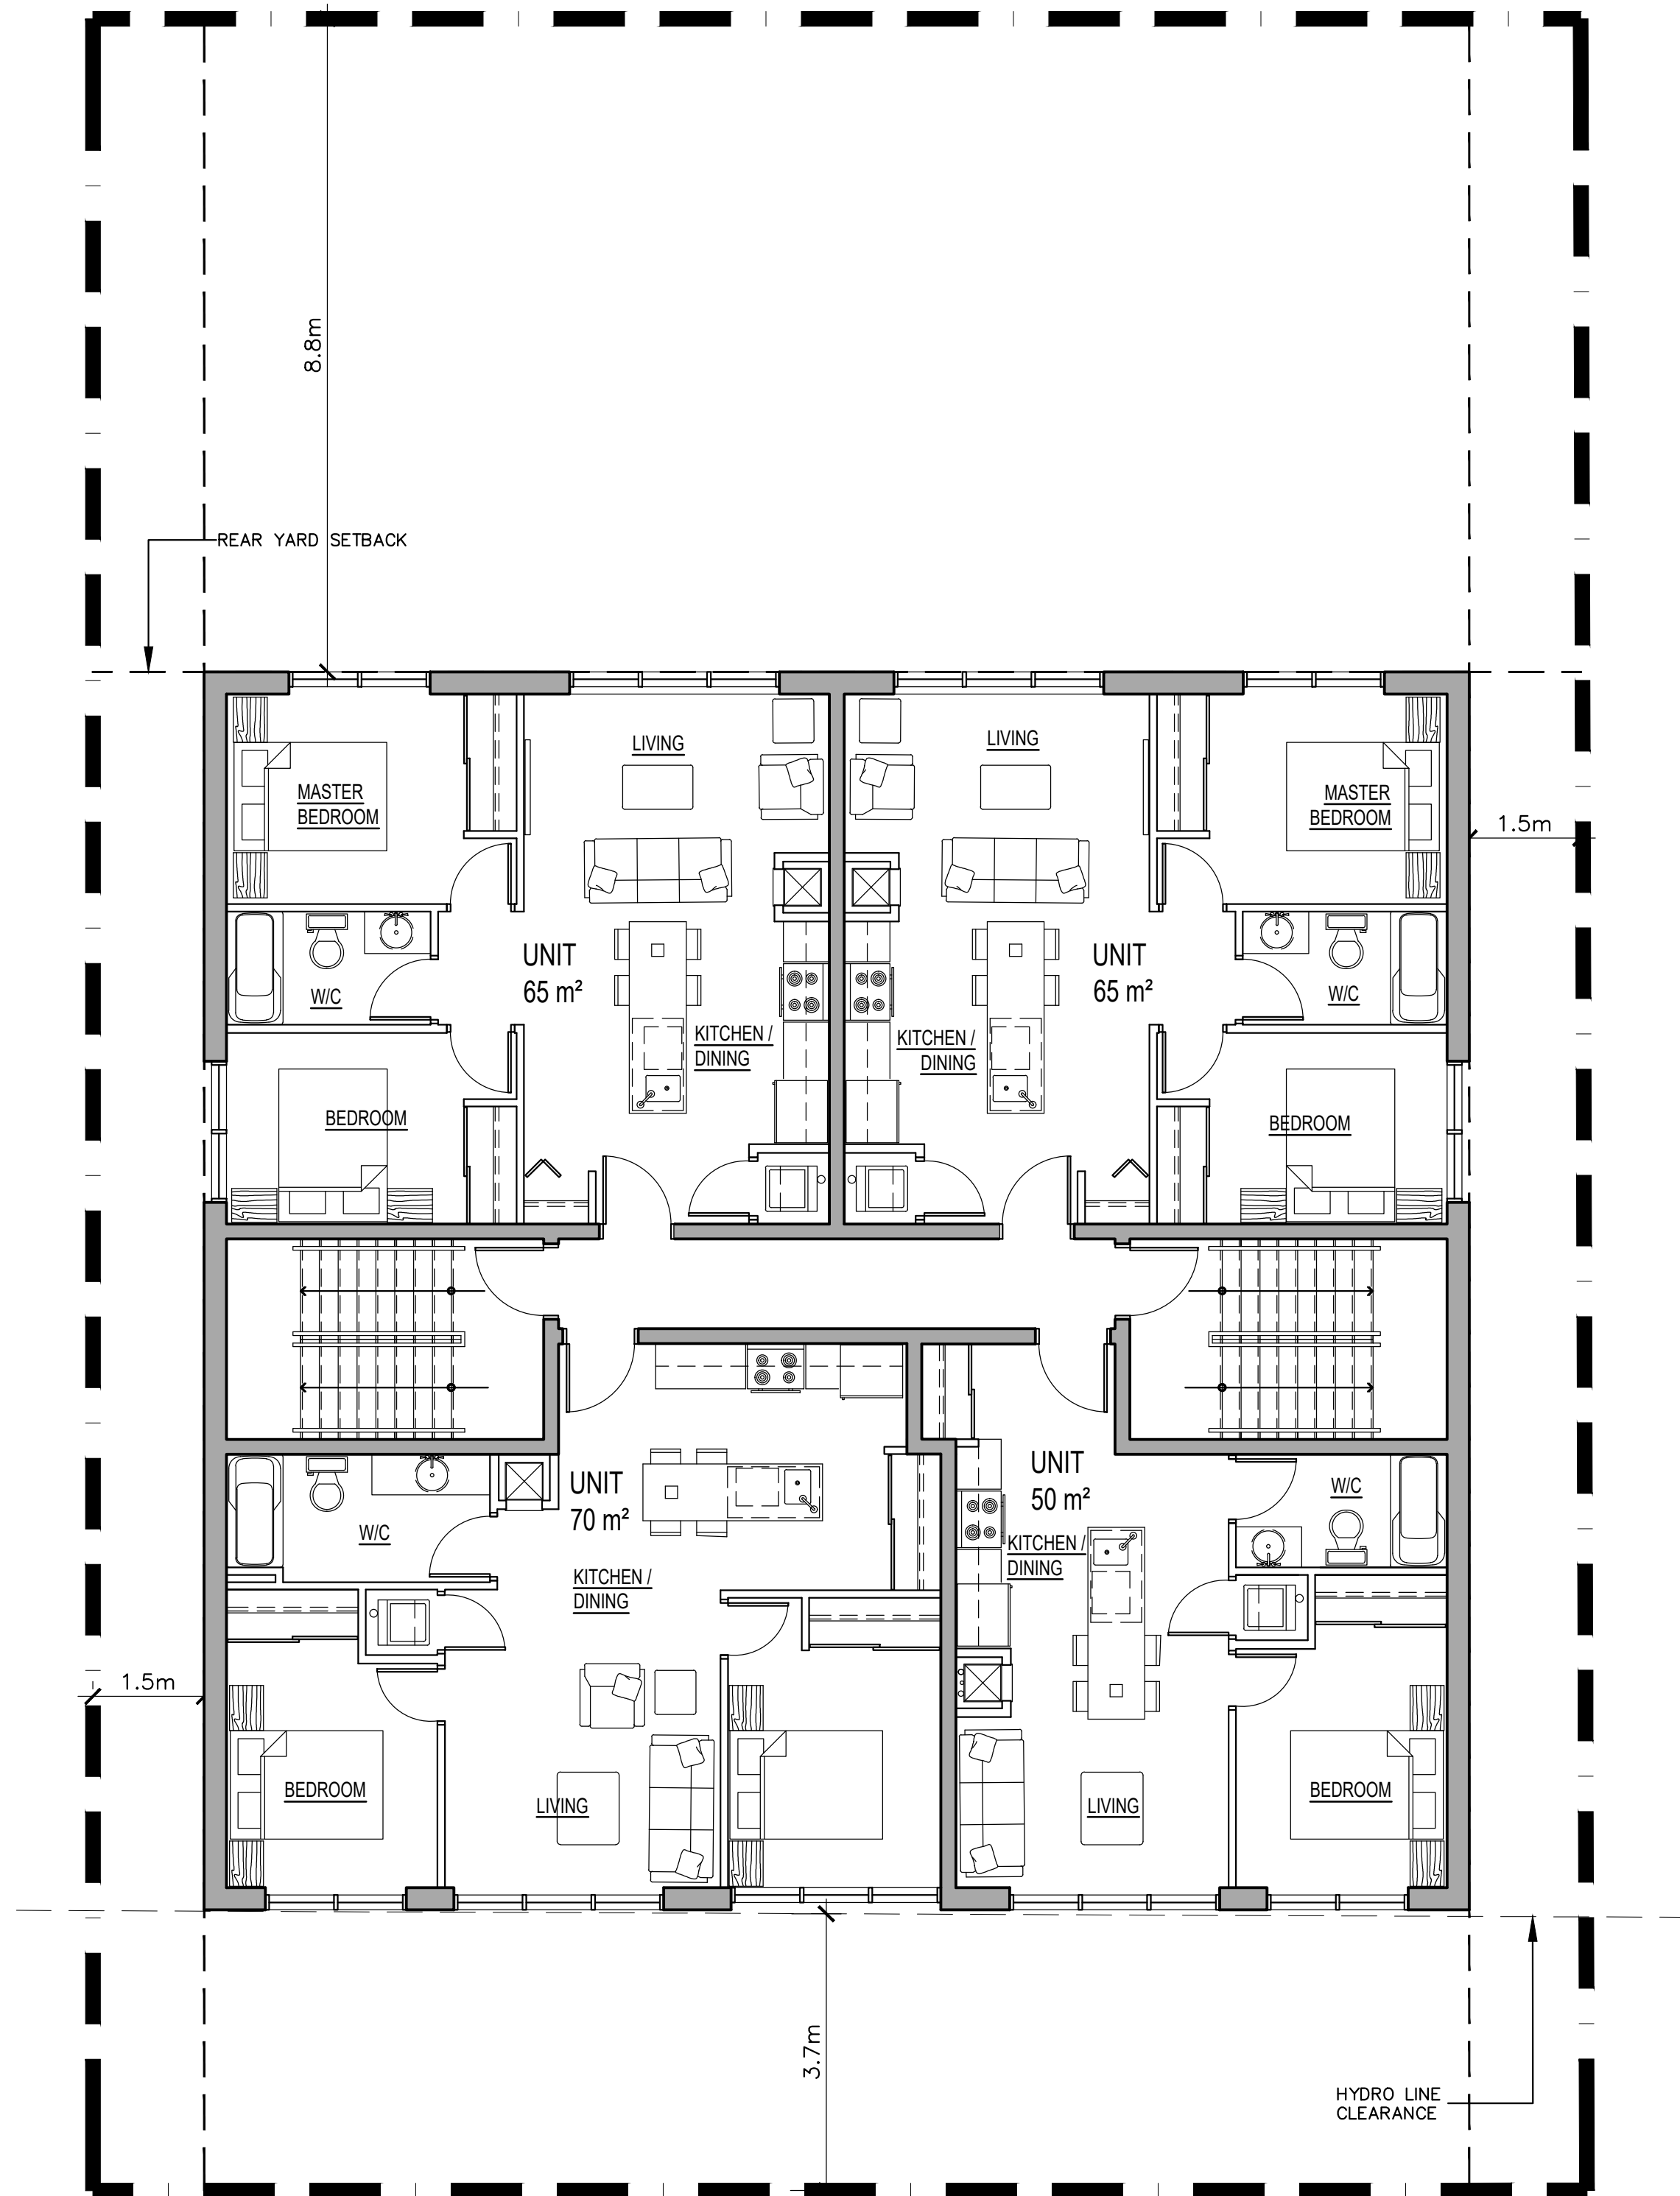

**1**  
A101 SECOND AND THIRD LEVEL FLOOR PLAN 2 X 5 - UNITS  
SCALE = 1:75

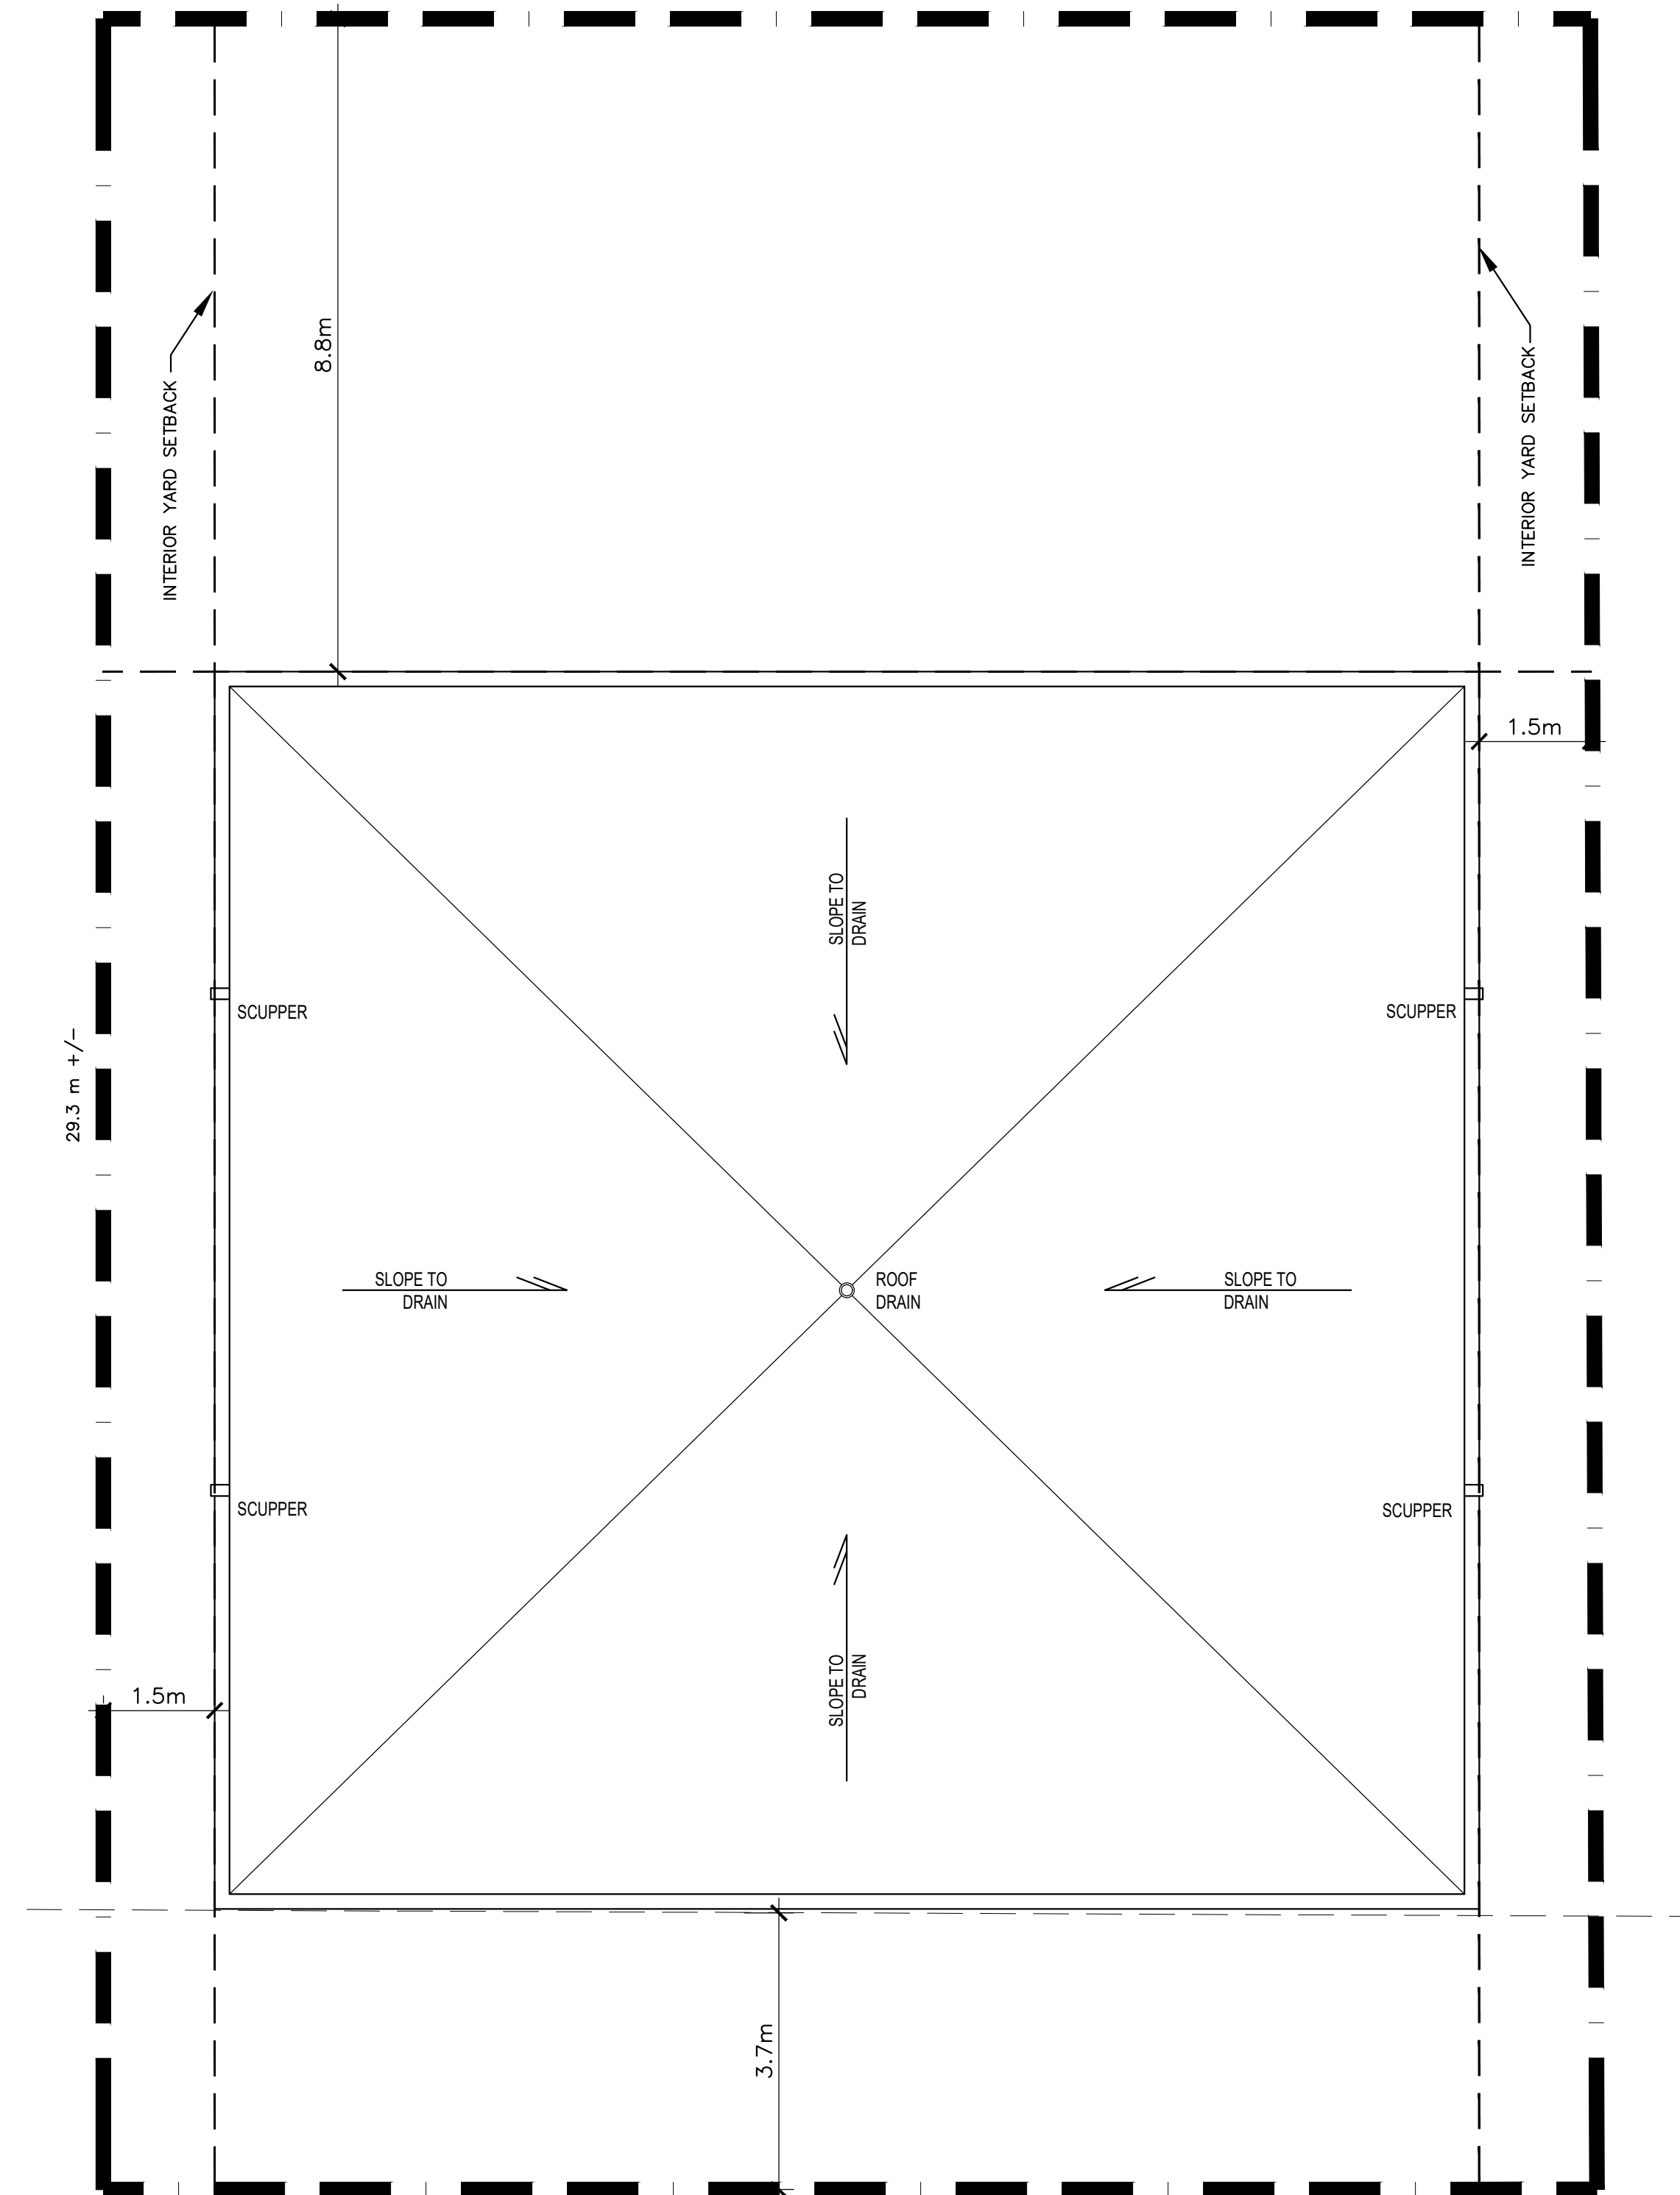

**2**  
A101 ROOF LEVEL PLAN  
SCALE = 1:75