



NO.	REVISION	DATE
1	ISSUED FOR REVIEW	200827
2	ISSUED FOR REVIEW	200925
3	ISSUED FOR REVIEW	201013
4	ISSUED FOR SITE PLAN APPLICATION	201110

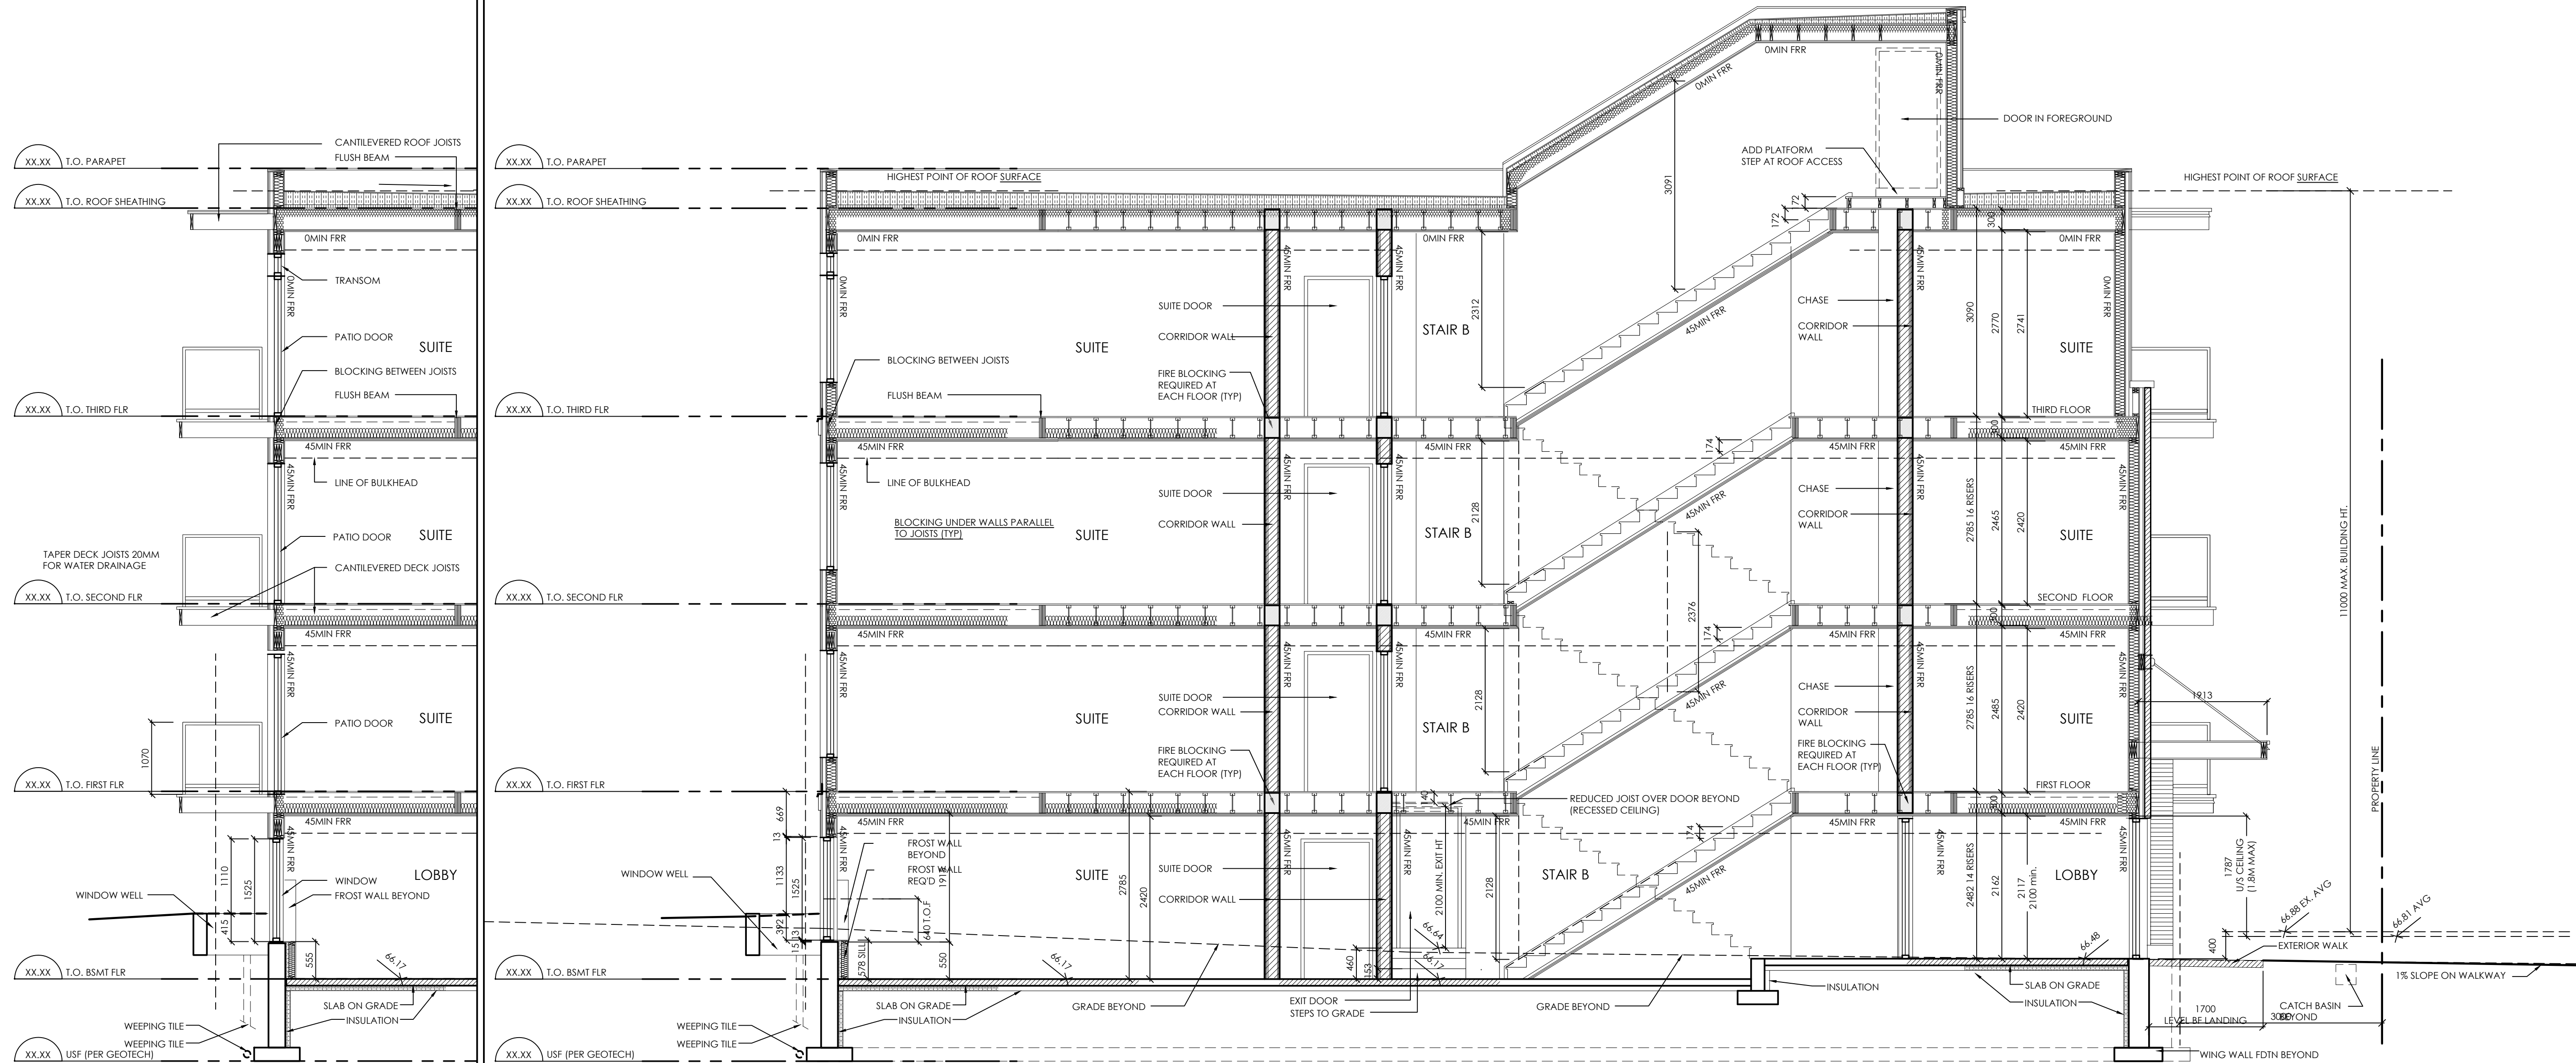

1 BUILDING SECTION (BALCONY)
SCALE: 1:50

2 BUILDING SECTION
SCALE: 1:50

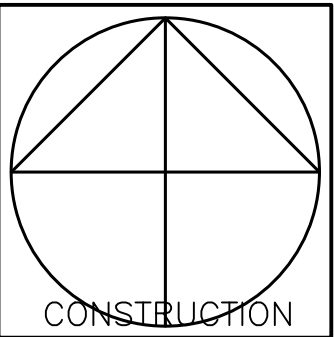

**Vandenberg & Wildeboer**
A · R · C · H · I · T · E · C · T · S

www.vandenberg-wildeboer.com Telephone: 613.287.0144 Fax: 613.271.8009 email: info@vandenberg-wildeboer.com
1788 Old Fonthill Road • 10th Floor • Fonthill, Ontario • M9T 1C7 • 905.461.0000 • 905.461.0001



PROJECT TITLE
157 HOLLAND AVENUE
OTTAWA, ONTARIO

DRAWING TITLE
BUILDING SECTIONS

DESIGNED BY: RALPH VAN DEN BERG
DRAWN BY: NG
START DATE: MONTH-YEAR
SCALE: 1:100
PROJECT NO. 2000

OWNER NO.
A300

NO.	REVISION	DATE
1	ISSUED FOR REVIEW	200827
2	ISSUED FOR REVIEW	200925
3	ISSUED FOR REVIEW	201013
4	ISSUED FOR SITE PLAN APPLICATION	201110

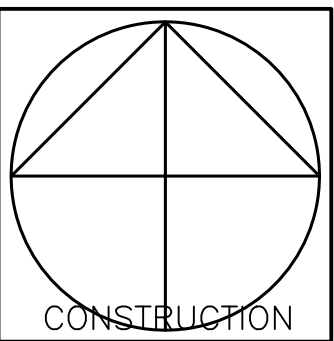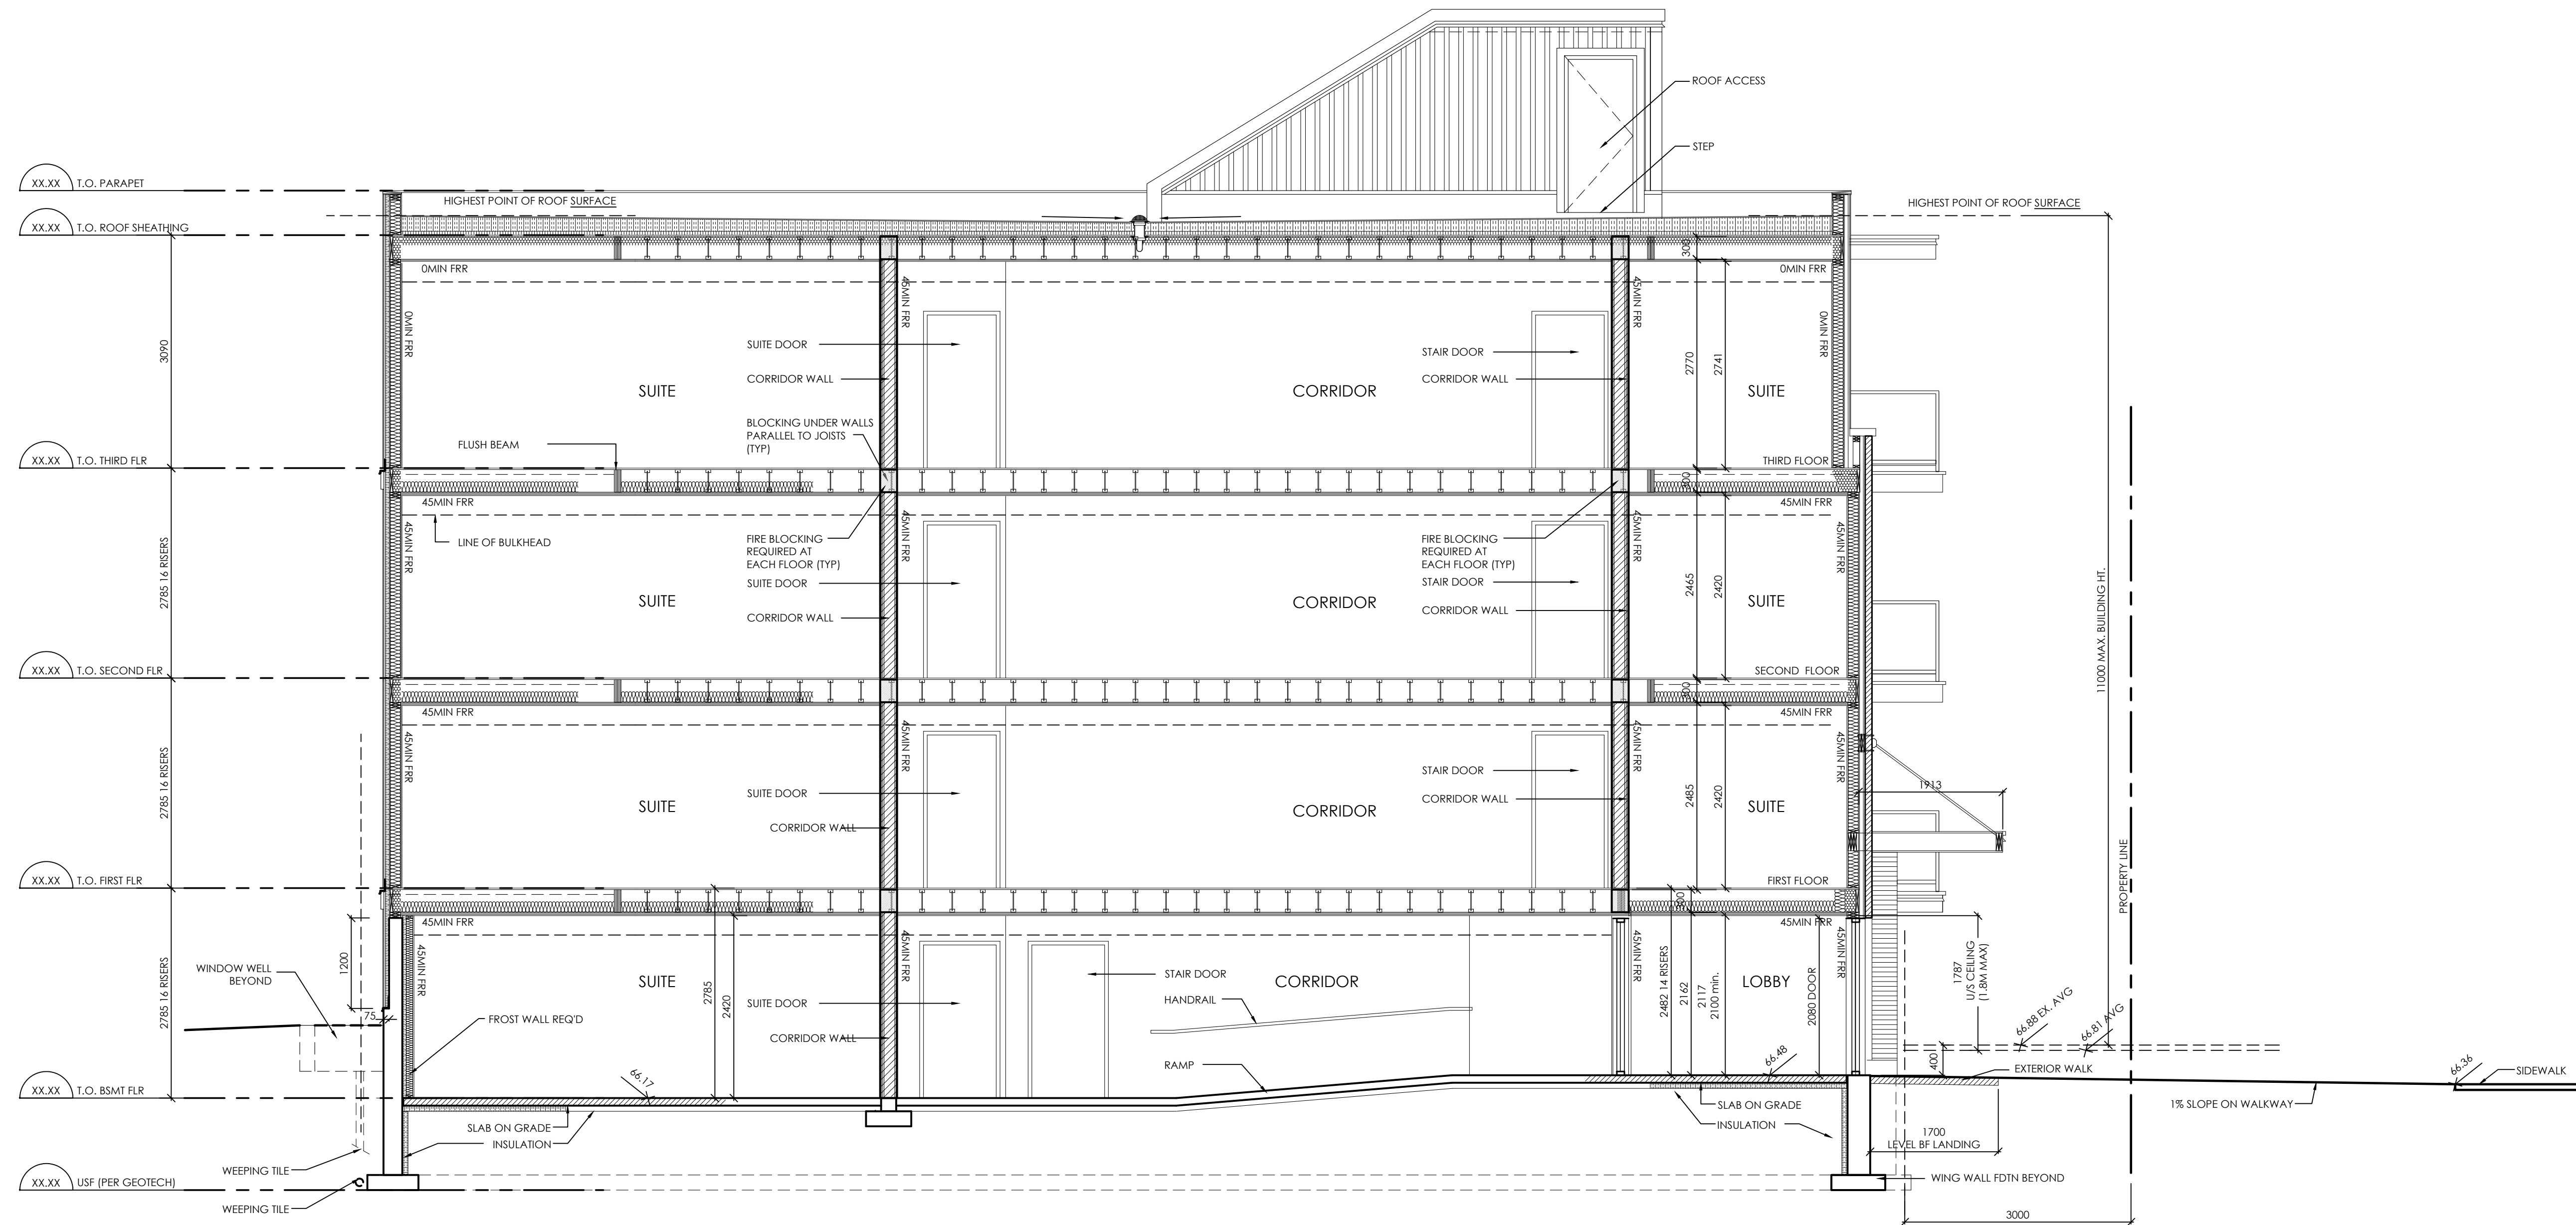

**Vandenberg & Wildeboer**
A · R · C · H · I · T · E · C · T · S

www.vandenberg-wildeboer.com Telephone: 613.287.9144 Facsimile: 613.271.8629 email@vandenberg-wildeboer.com
1788 Old Fallow Lake Rd. #10 Fallow Lake, ON L1M 1G7 Canada (416) 299-1234

PROJECT TITLE
157 HOLLAND AVENUE
OTTAWA, ONTARIO

DRAWING TITLE
BUILDING SECTIONS

DESIGNED BY: RALPH VANDENBERG
DRAWN BY: NG
START DATE: MONTH-YEAR
SCALE: 1:100
PROJECT NO. 2000

OWNED BY
A301

