



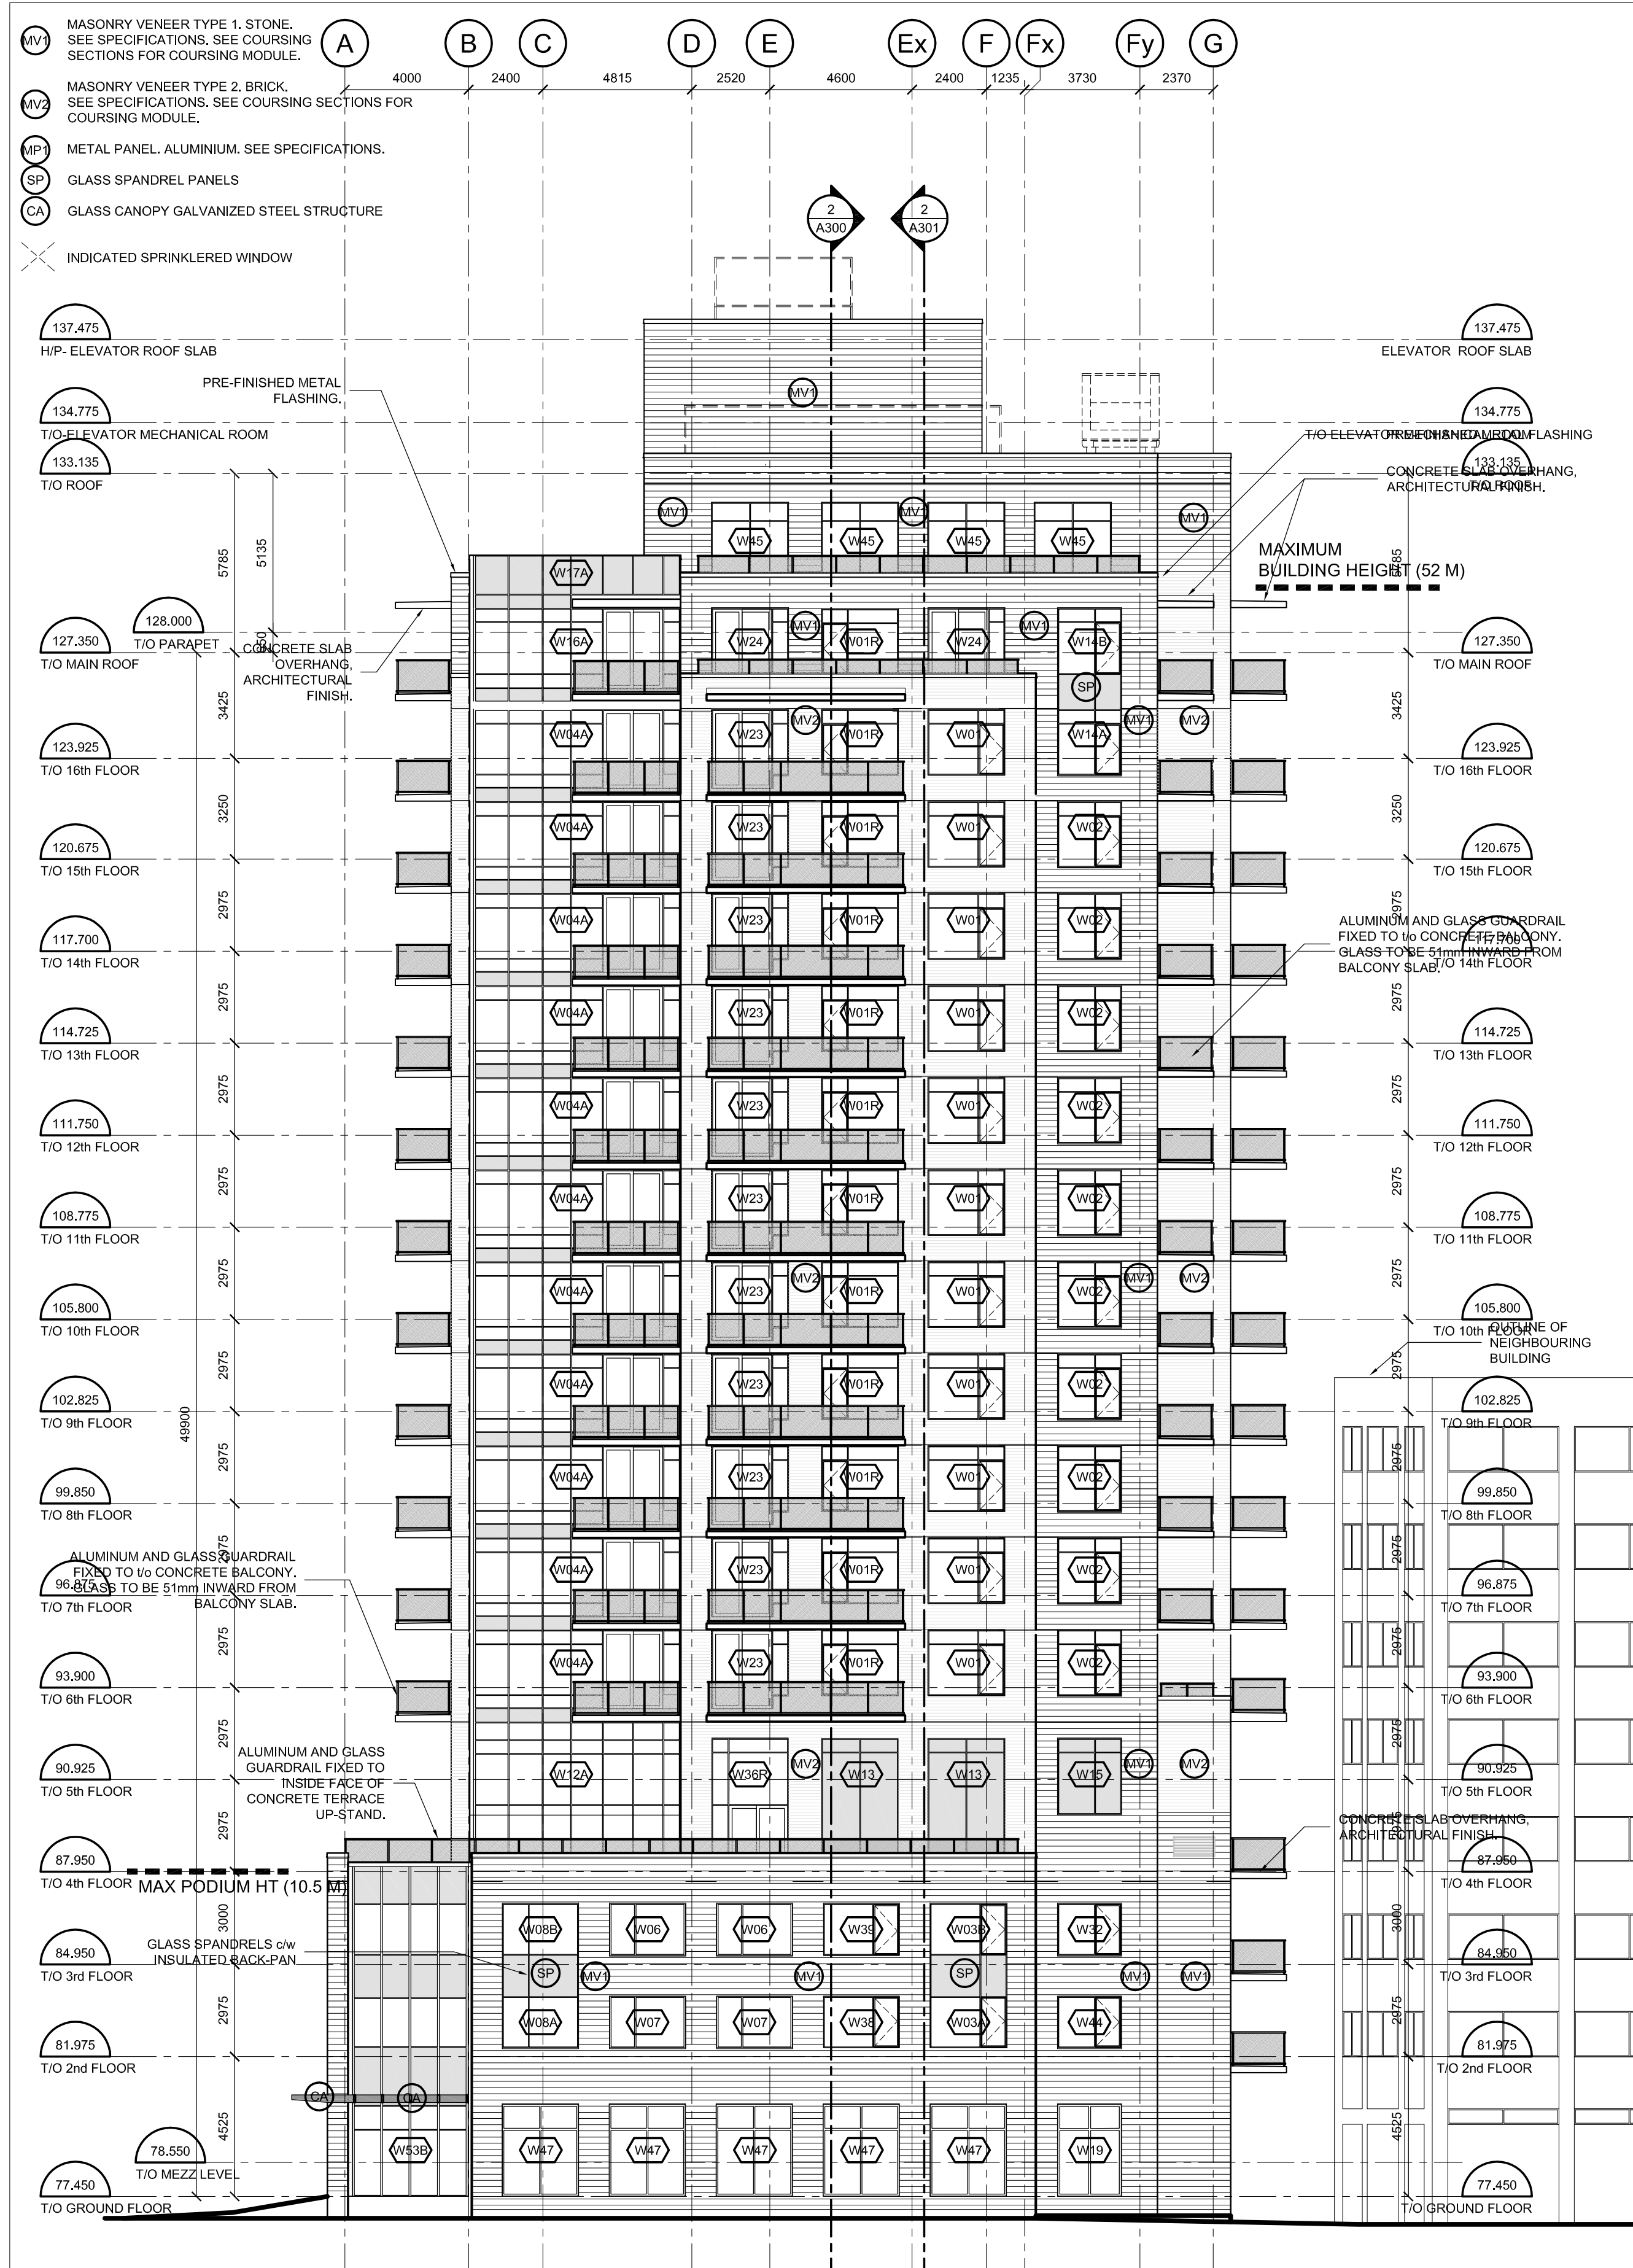

01 SOUTH ELEVATION
SCALE = 1 : 150

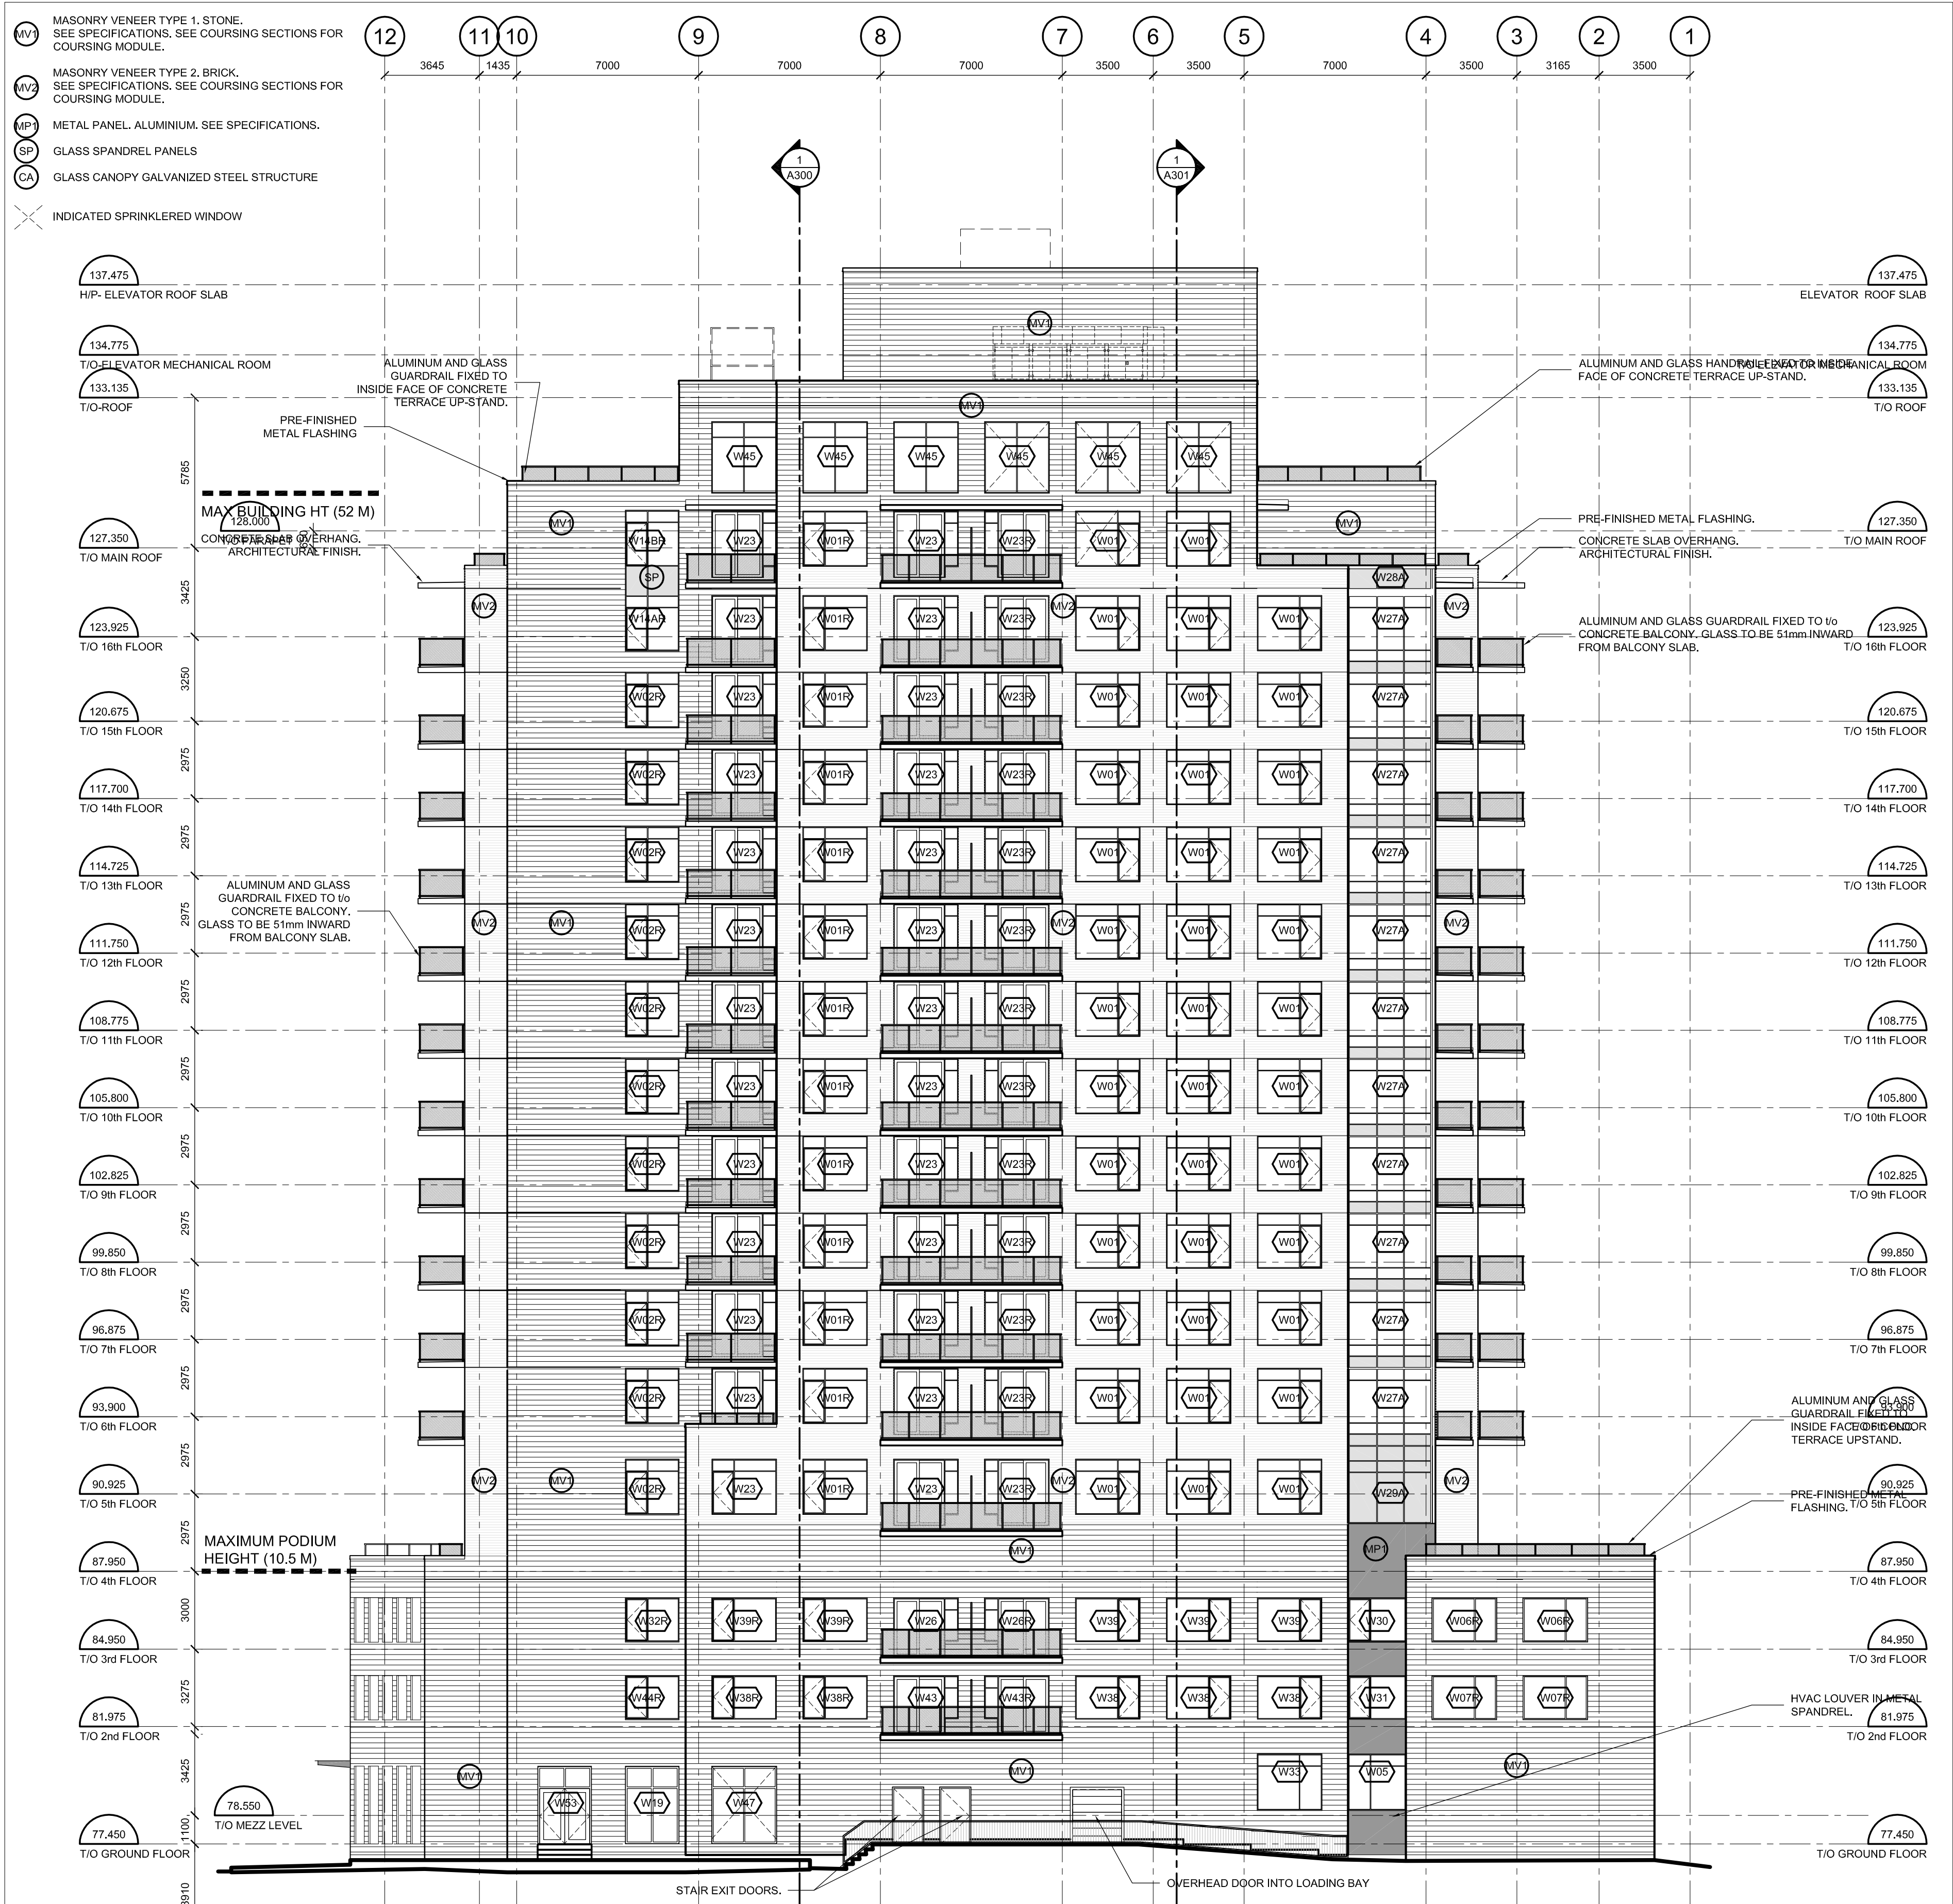


02 EAST ELEVATION
SCALE = 1 : 150

SAIDE SAYAH
MANAGER, CENTRAL BRANCH
PLANNING, INFRASTRUCTURE & ECONOMIC
DEVELOPMENT DEPARTMENT, CITY OF OTTAWA

APPROVED
By Saide Sayah at 9:24 am, Nov 18, 2020

IT IS THE RESPONSIBILITY OF THE APPROPRIATE CONTRACTOR TO CHECK AND VERIFY ALL DIMENSIONS ON SITE AND TO REPORT ALL ERRORS AND/OR OMISSIONS TO THE ARCHITECT.
ALL CONTRACTORS MUST COMPLY WITH ALL PERTINENT CODES AND BY-LAWS.
THIS DRAWING MAY NOT BE USED FOR CONSTRUCTION UNTIL SIGNED BY THE ARCHITECT.
DO NOT SCALE DRAWINGS.

NO.	DESCRIPTION	DATE
1	ISSUED FOR 33% COORDINATION	MAR '19
2	ISSUED FOR COORDINATION	APR '24
3	ISSUED FOR COORDINATION	MAY '17
4	ISSUED FOR PERMIT	MAY '17
5	ISSUED FOR EXCAVATION PERMIT	FEB '06
6	ISSUED FOR S.P.C. AGREEMENT	JULY '22

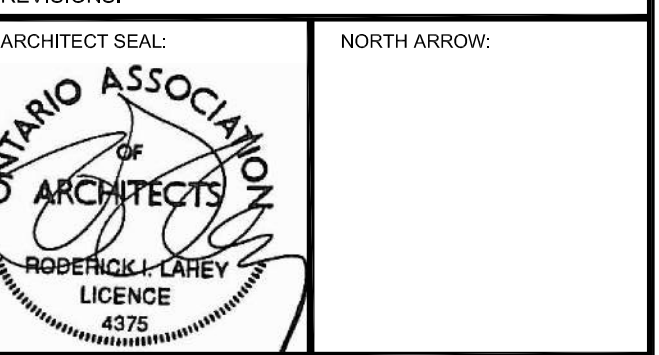

ARCHITECT:
rla/architecture

PROJECT TITLE:
275 CARLING AVENUE

OTTAWA ONTARIO

SHEET TITLE:
EAST AND SOUTH BUILDING ELEVATIONS

DRAWN: C.E. , S.R.	CHECKED: C.M.
SCALE: 1 : 150	SHEET No.
PROJECT No. 1628	A200