

SURFACE DEVELOP MET

20 MOUNTAIN CRESCENT

OTTAWA, ON
RLA PROJECT #: 2024

1/DEC/2020




IT IS THE RESPONSIBILITY OF THE APPROPRIATE
CONTRACTOR TO CHECK AND VERIFY ALL DIMENSIONS
ON SITE AND TO REPORT ALL ERRORS AND/OR
OMISSIONS TO THE ARCHITECT.

ALL CONTRACTORS MUST COMPLY WITH ALL
PERTINENT CODES AND BY-LAWS.

THIS DRAWING MAY NOT BE USED FOR CONSTRUCTION
UNTIL SIGNED BY THE ARCHITECT.

DO NOT SCALE DRAWINGS.

COPYRIGHT RESERVED.

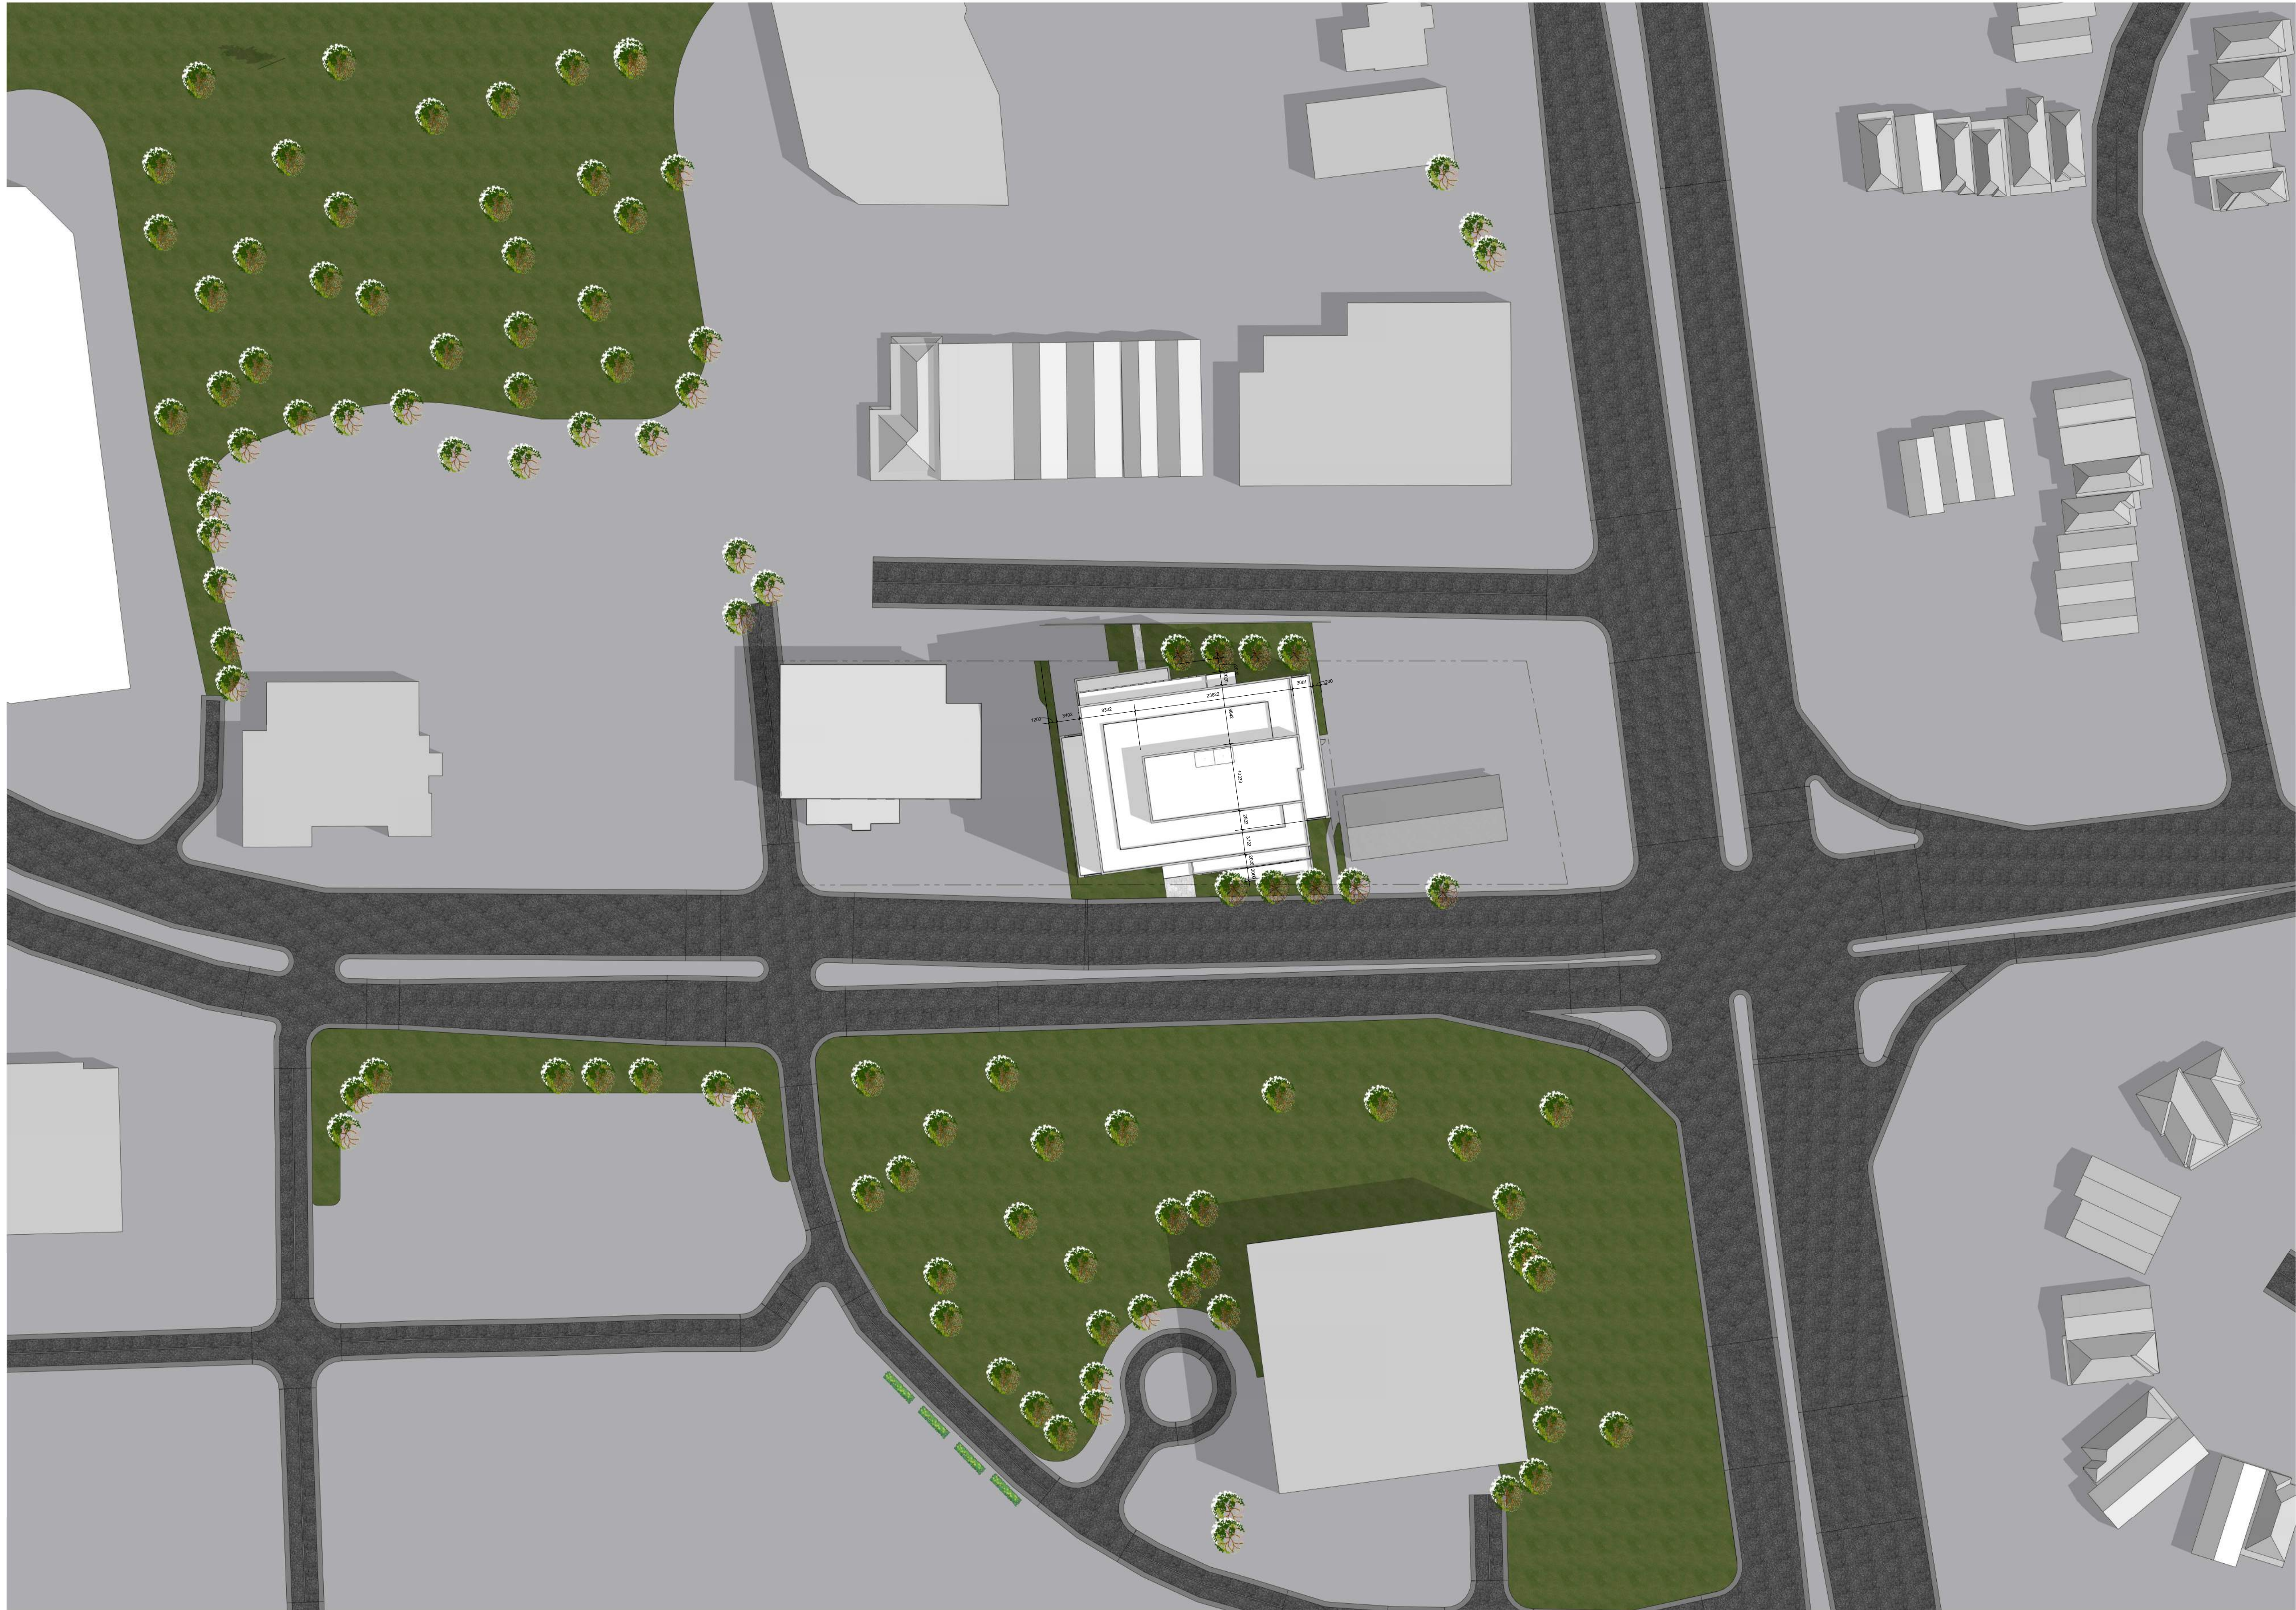[illegible]


1	ISSUED FOR SITE PLAN..... CONTROL APPLICATION AND ZONING AMENDMENT-----	1.DEC.20
No.	DESCRIPTION	DD.MM.YY

REVISIONS:

ARCHITECT SEAL:



RIGHT ARROW:

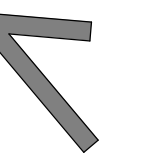

UE NORTH

CLIENT:



SURFACE DEVELOPMENT

ARCHITECT:

rla / architecture
6 Beech Street, Ottawa, Ontario K1S 3J6
t.613.724.9932 f.613.724.1209 www.rodericklahey.ca

PROJECT TITLE:

20 MOUNTAIN CRESCENT

OTTAWA, ON

CONTEXT PLAN

DRAWN: S.S	CHECKED: R.V
SCALE: 1 : 500	SHEET No: A-01
PROJECT No: 2024	

IT IS THE RESPONSIBILITY OF THE APPROPRIATE
CONTRACTOR TO CHECK AND VERIFY ALL DIMENSIONS
ON SITE AND TO REPORT ALL ERRORS AND/OR
OMISSIONS TO THE ARCHITECT.

ALL CONTRACTORS MUST COMPLY WITH ALL
PERTINENT CODES AND BY-LAWS.

THIS DRAWING MAY NOT BE USED FOR CONSTRUCTION
UNTIL SIGNED BY THE ARCHITECT.

DO NOT SCALE DRAWINGS.

COPYRIGHT RESERVED.

Crois. Mountain Cres.



rue Daze St.

[illegible]



NORTH ELEVATION



EAST ELEVATION




SOUTH ELEVATION



WEST ELEVATION

IT IS THE RESPONSIBILITY OF THE APPROPRIATE CONTRACTOR TO CHECK AND VERIFY ALL DIMENSIONS ON SITE AND TO REPORT ALL ERRORS AND/OR OMISSIONS TO THE ARCHITECT.
ALL CONTRACTORS MUST COMPLY WITH ALL PERTINENT CODES AND BY-LAWS.
THIS DRAWING MAY NOT BE USED FOR CONSTRUCTION UNTIL SIGNED BY THE ARCHITECT.
DO NOT SCALE DRAWINGS.
COPYRIGHT RESERVED.

1		ISSUED FOR SITE PLAN CONTROL APPLICATION AND ZONING AMENDMENT-----	1.DEC.20
No.		DESCRIPTION	DD.MM.YY
REVISIONS:			
ARCHITECT SEAL:		NORTH ARROW:	
CLIENT:			
SURFACE DEVELOPMET			
ARCHITECT:			
 56 Beech Street, Ottawa, Ontario K1S 3J6 t.613.724.9932 f.613.724.1209 www.rodericklahey.ca			
PROJECT TITLE:			
20 MOUNTAIN CRESCENT			
OTTAWA, ON			
SHEET TITLE:			
ELEVATIONS			
DRAWN: S.S.		CHECKED: R.V.	
SCALE: 1 : 300		SHEET No:	
PROJECT No: 2024		A-05	

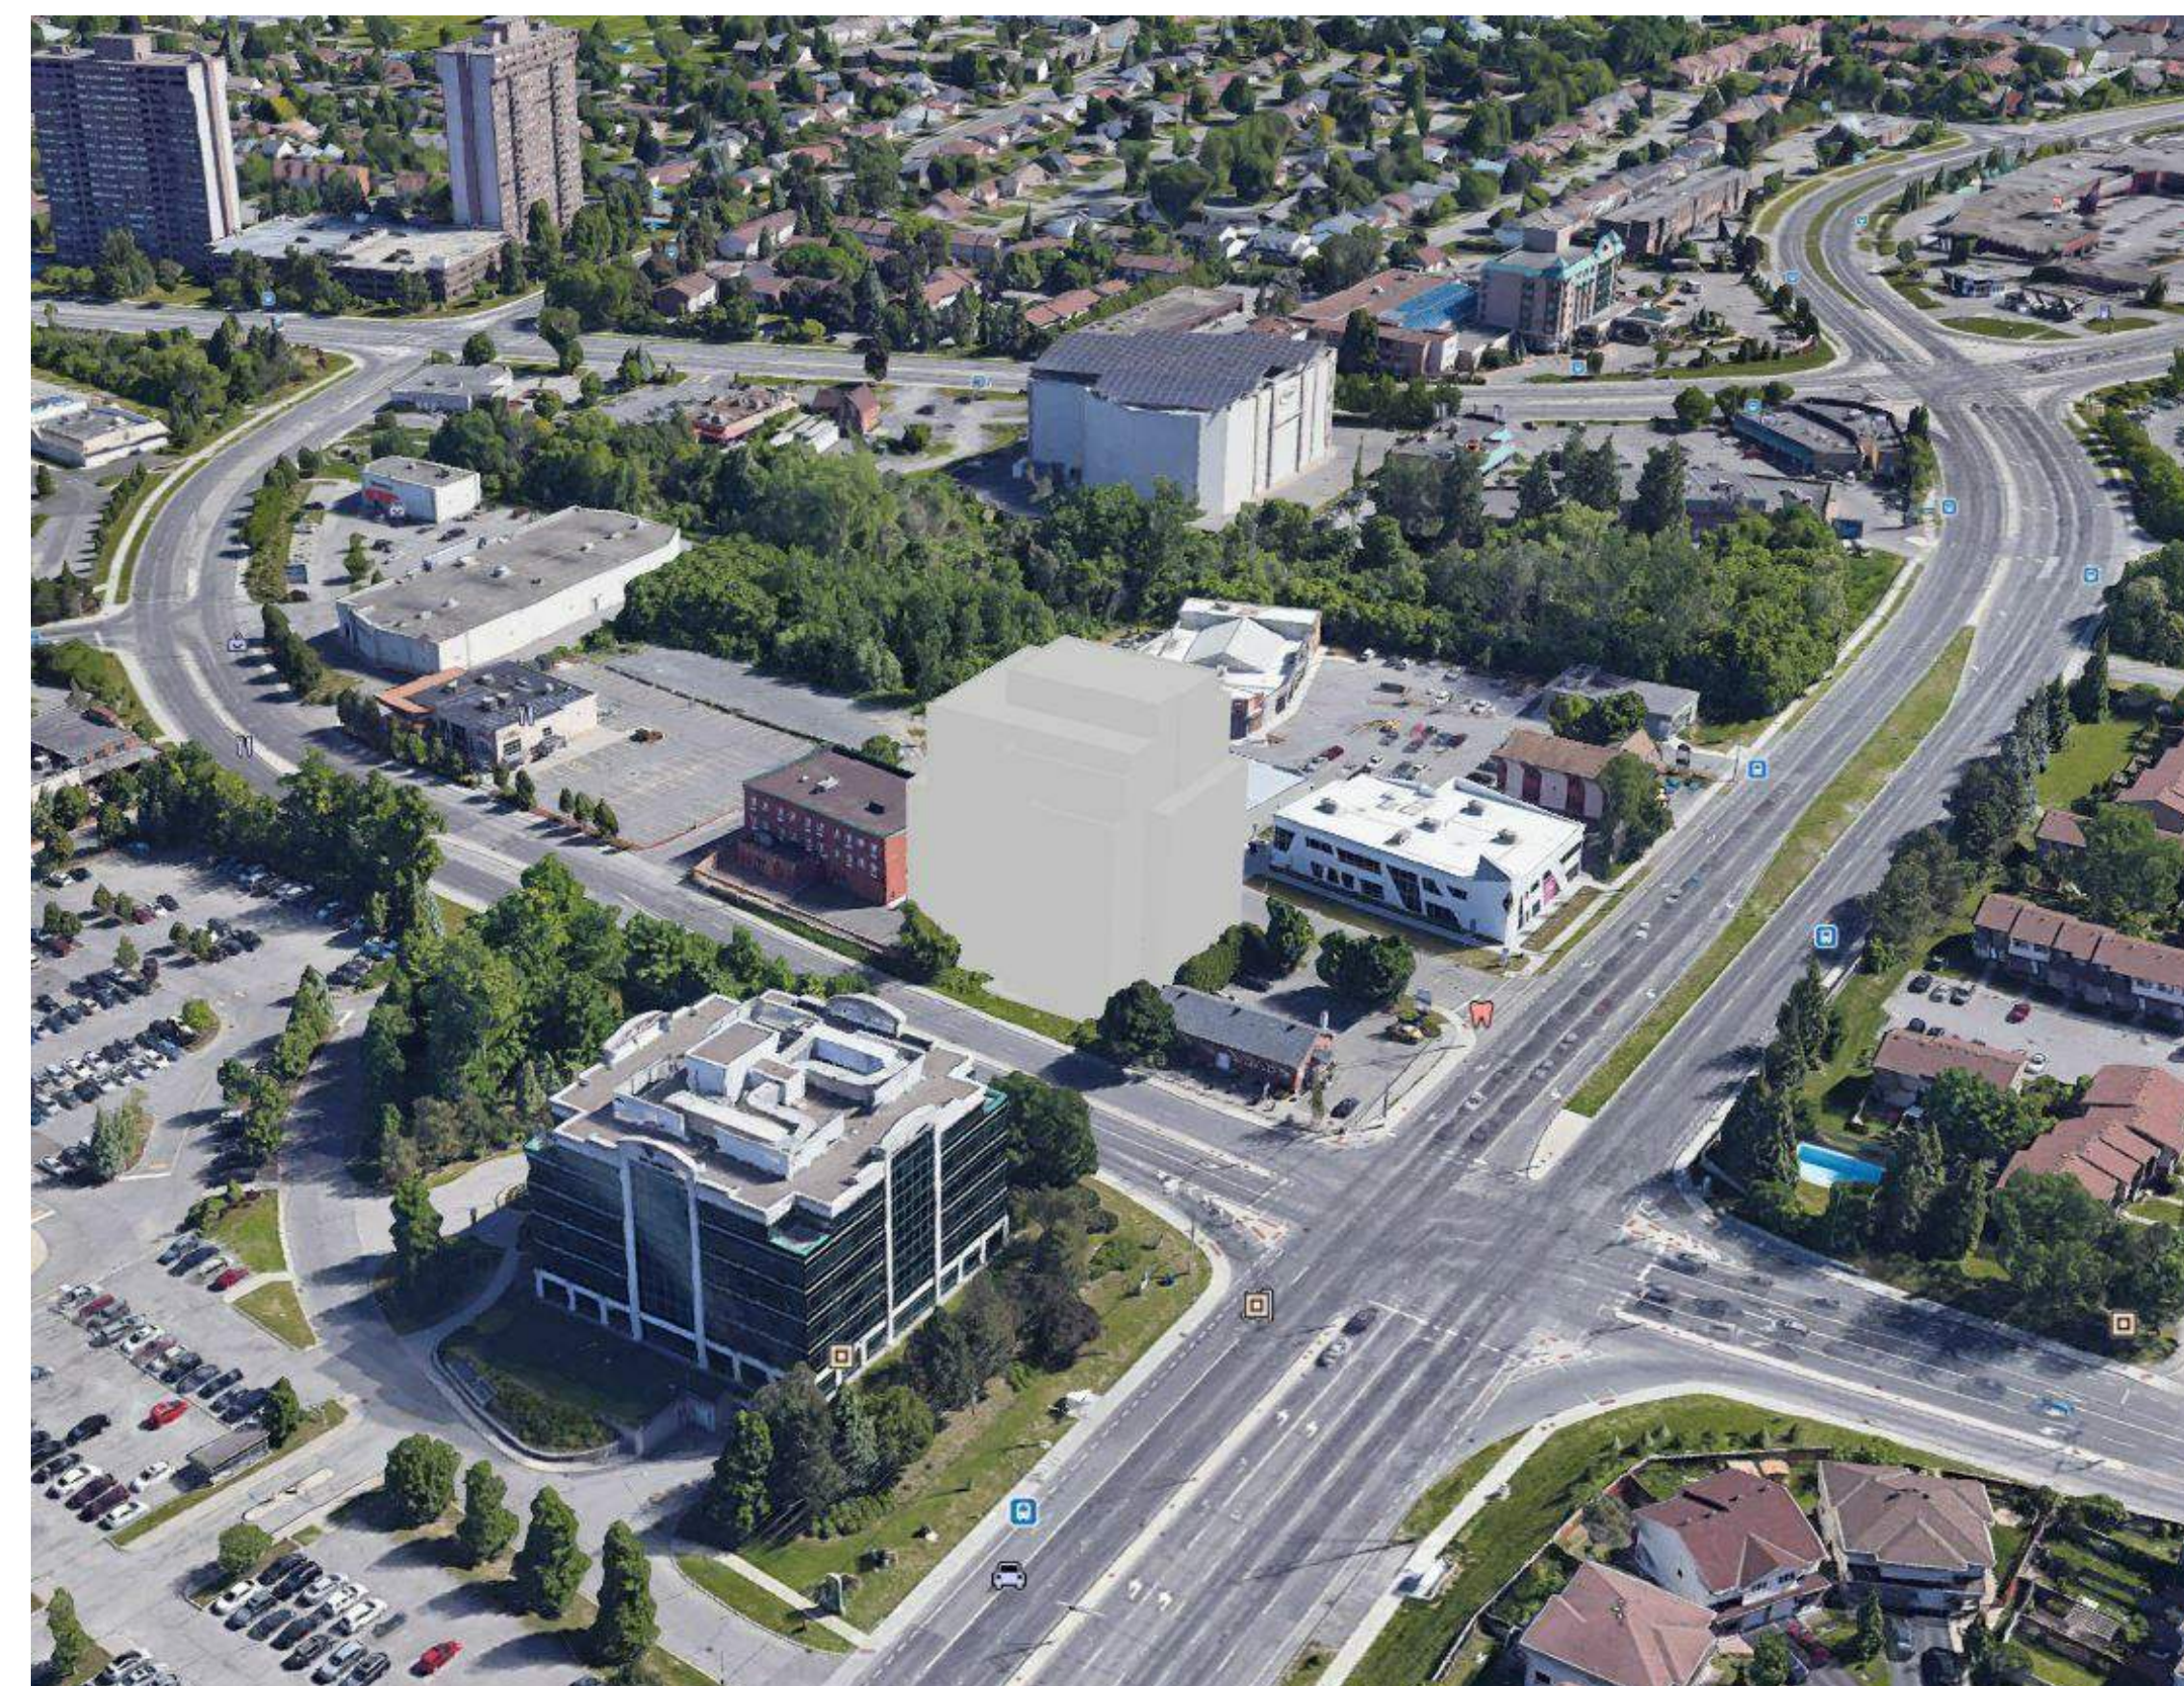

IT IS THE RESPONSIBILITY OF THE APPROPRIATE CONTRACTOR TO CHECK AND VERIFY ALL DIMENSIONS ON SITE AND TO REPORT ALL ERRORS AND/OR OMISSIONS TO THE ARCHITECT.

ALL CONTRACTORS MUST COMPLY WITH ALL PERTINENT CODES AND BY-LAWS.

THIS DRAWING MAY NOT BE USED FOR CONSTRUCTION UNTIL SIGNED BY THE ARCHITECT.

DO NOT SCALE DRAWINGS.

COPYRIGHT RESERVED.

[illegible]

1	ISSUED FOR SITE PLAN CONTROL APPLICATION AND ZONING AMENDMENT-----	1.DEC.20
---	--	----------

No.	DESCRIPTION	DD.MM.YY
REVISIONS:		

ARCHITECT SEAL:	NORTH ARROW:
-----------------	--------------

RODERICK LAHEY

LICENCE
4375

CLIENT:	
---------	--

 SURFACE

SURFACE

SURFACE DEVELOPMENTSARCHITECT:rla / architecture

na / architecture
56 Beech Street, Ottawa, Ontario K1S 3J6

t.613.724.9932 f.613.724.1209 www.rodericklahey.ca

PROJECT TITLE:

22 MOUNTAIN CRESCENT

20 MOUNTAIN CRESCENTOTTAWA, ON

SHEET TILE:


3D VIEWS[illegible]

DRAWN: S S	CHECKED: R V
---------------	-----------------

S.S	R.V
SCALE:	SHEET No:

	A-06

PROJECT No:	700
2024	

--	--



3D VIEW LOOKING FROM DAZE STREET



3D VIEW LOOKING WEST FROM HUNT CLUB ROAD



3D VIEW LOOKING FROM MOUNTAIN STREET



3D VIEW LOOKING EAST FROM HUNT CLUB ROAD

IT IS THE RESPONSIBILITY OF THE APPROPRIATE CONTRACTOR TO CHECK AND VERIFY ALL DIMENSIONS ON SITE AND TO REPORT ALL ERRORS AND/OR OMISSIONS TO THE ARCHITECT.

ALL CONTRACTORS MUST COMPLY WITH ALL PERTINENT CODES AND BY-LAWS.

THIS DRAWING MAY NOT BE USED FOR CONSTRUCTION UNTIL SIGNED BY THE ARCHITECT.

DO NOT SCALE DRAWINGS.

COPYRIGHT RESERVED.

1		ISSUED FOR SITE PLAN CONTROL APPLICATION AND ZONING AMENDMENT	1.DEC.20
No.	DESCRIPTION	DD.MM.YY	
REVISIONS:			
ARCHITECT SEAL:		NORTH ARROW:	
CLIENT:			
SURFACE DEVELOPMET			
ARCHITECT:			
 56 Beech Street, Ottawa, Ontario K1S 3J6 t.613.724.9932 f.613.724.1209 www.rodericklahey.ca			
PROJECT TITLE:			
20 MOUNTAIN CRESCENT			
OTTAWA, ON			
SHEET TITLE:			
3D VIEWS			
DRAWN:	CHECKED:		
S.S	R.V		
SCALE:	SHEET No:		
PROJECT No:	A-07		
2024			

PAPER SIZE: ISO Full Bleed B1 (707.00 x 1000.00 MM)

PLOT SCALE: 1:1

F:\2020\2024 - 20 Mountain\01 Design Development\revit Model\Revit CURRENT MODEL\20 Mountain Crescent\12STOREY.rvt

PLOT DATE: 11/30/2020 3:15:03 PM



3D VIEW LOOKING FROM DAZE STREET



3D VIEW LOOKING FROM MOUNTAIN STREET

IT IS THE RESPONSIBILITY OF THE APPROPRIATE
CONTRACTOR TO CHECK AND VERIFY ALL DIMENSIONS
ON SITE AND TO REPORT ALL ERRORS AND/OR
OMISSIONS TO THE ARCHITECT.

ALL CONTRACTORS MUST COMPLY WITH ALL
PERTINENT CODES AND BY-LAWS.

THIS DRAWING MAY NOT BE USED FOR CONSTRUCTION
UNTIL SIGNED BY THE ARCHITECT.

DO NOT SCALE DRAWINGS.

COPYRIGHT RESERVED.

1	ISSUED FOR SITE PLAN CONTROL APPLICATION AND ZONING AMENDMENT-----	1.DEC.20
---	--	----------

No.	DESCRIPTION	DD.MM.YY
REVISIONS:		

REVISIONS:

<p>ARCHITECT SEAL:</p>	<p>NORTH ARROW:</p>
------------------------	---------------------

CLIENT:



SURFACE DEVELOPMENT

ARCHITECT:

rla / architecture
56 Beech Street, Ottawa, Ontario K1S 3J6
t.613.724.9932 f.613.724.1209 www.rodericklahey.ca

PROJECT TITLE:

20 MOUNTAIN CRESCENT

OTTAWA, ON

SHEET TILE:

ENLARGED 3D VIEWS

DRAWN: S.S.	CHECKED: R.V.
SCALE:	SHEET No: A-08
PROJECT No: 2024	

PAPER SIZE: ISO Full Bleed B1 (707.00 x 1000.00 MM)



AS OF RIGHT



POTENTIAL DEVELOPMENT

1	ISSUED FOR SITE PLAN CONTROL APPLICATION AND ZONING AMENDMENT-----	1.DEC.20
No.	DESCRIPTION	DD.MM.YY

CLIENT:

 **SURFACE**

SURFACE DEVELOPMET

PROJECT TITLE:

20 MOUNTAIN CRESCENT

OTTAWA, ON

SHEET TITLE:	
AS OF RIGHT VS POTENTIAL DEVELOPMENT	
DRAWN: S.S.	CHECKED: R.V.
SCALE:	SHEET No:
PROJECT No: 2024	A-10