

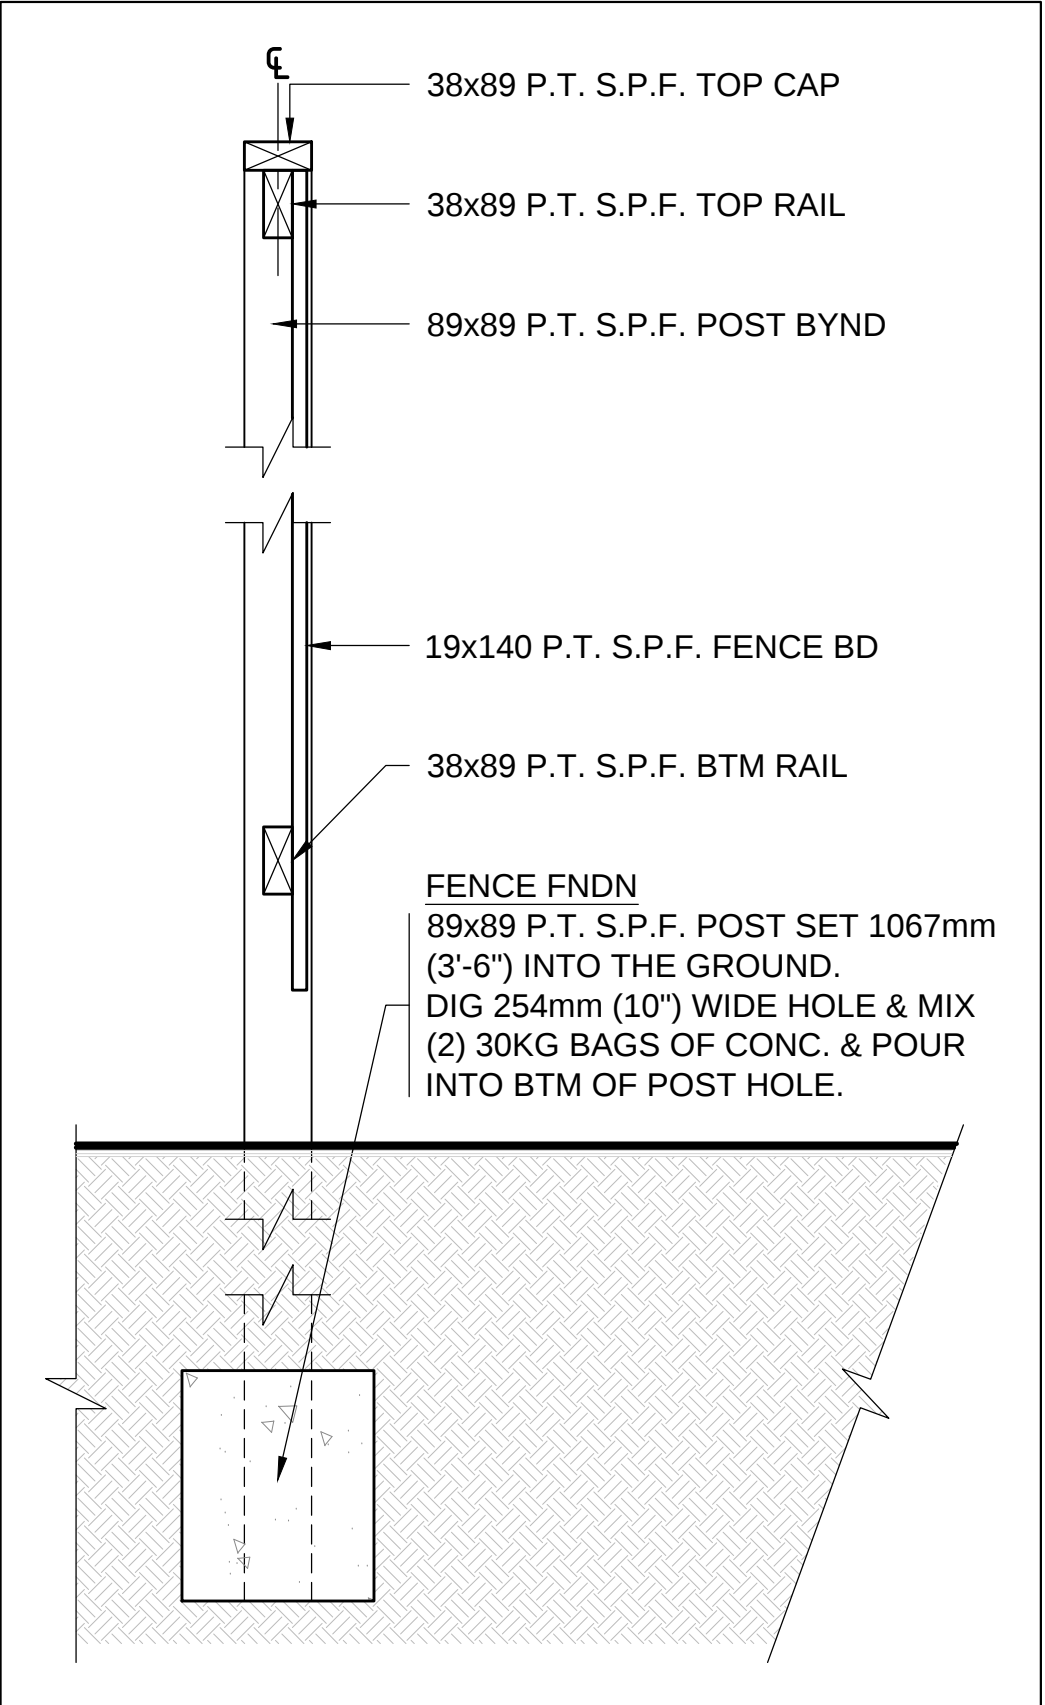
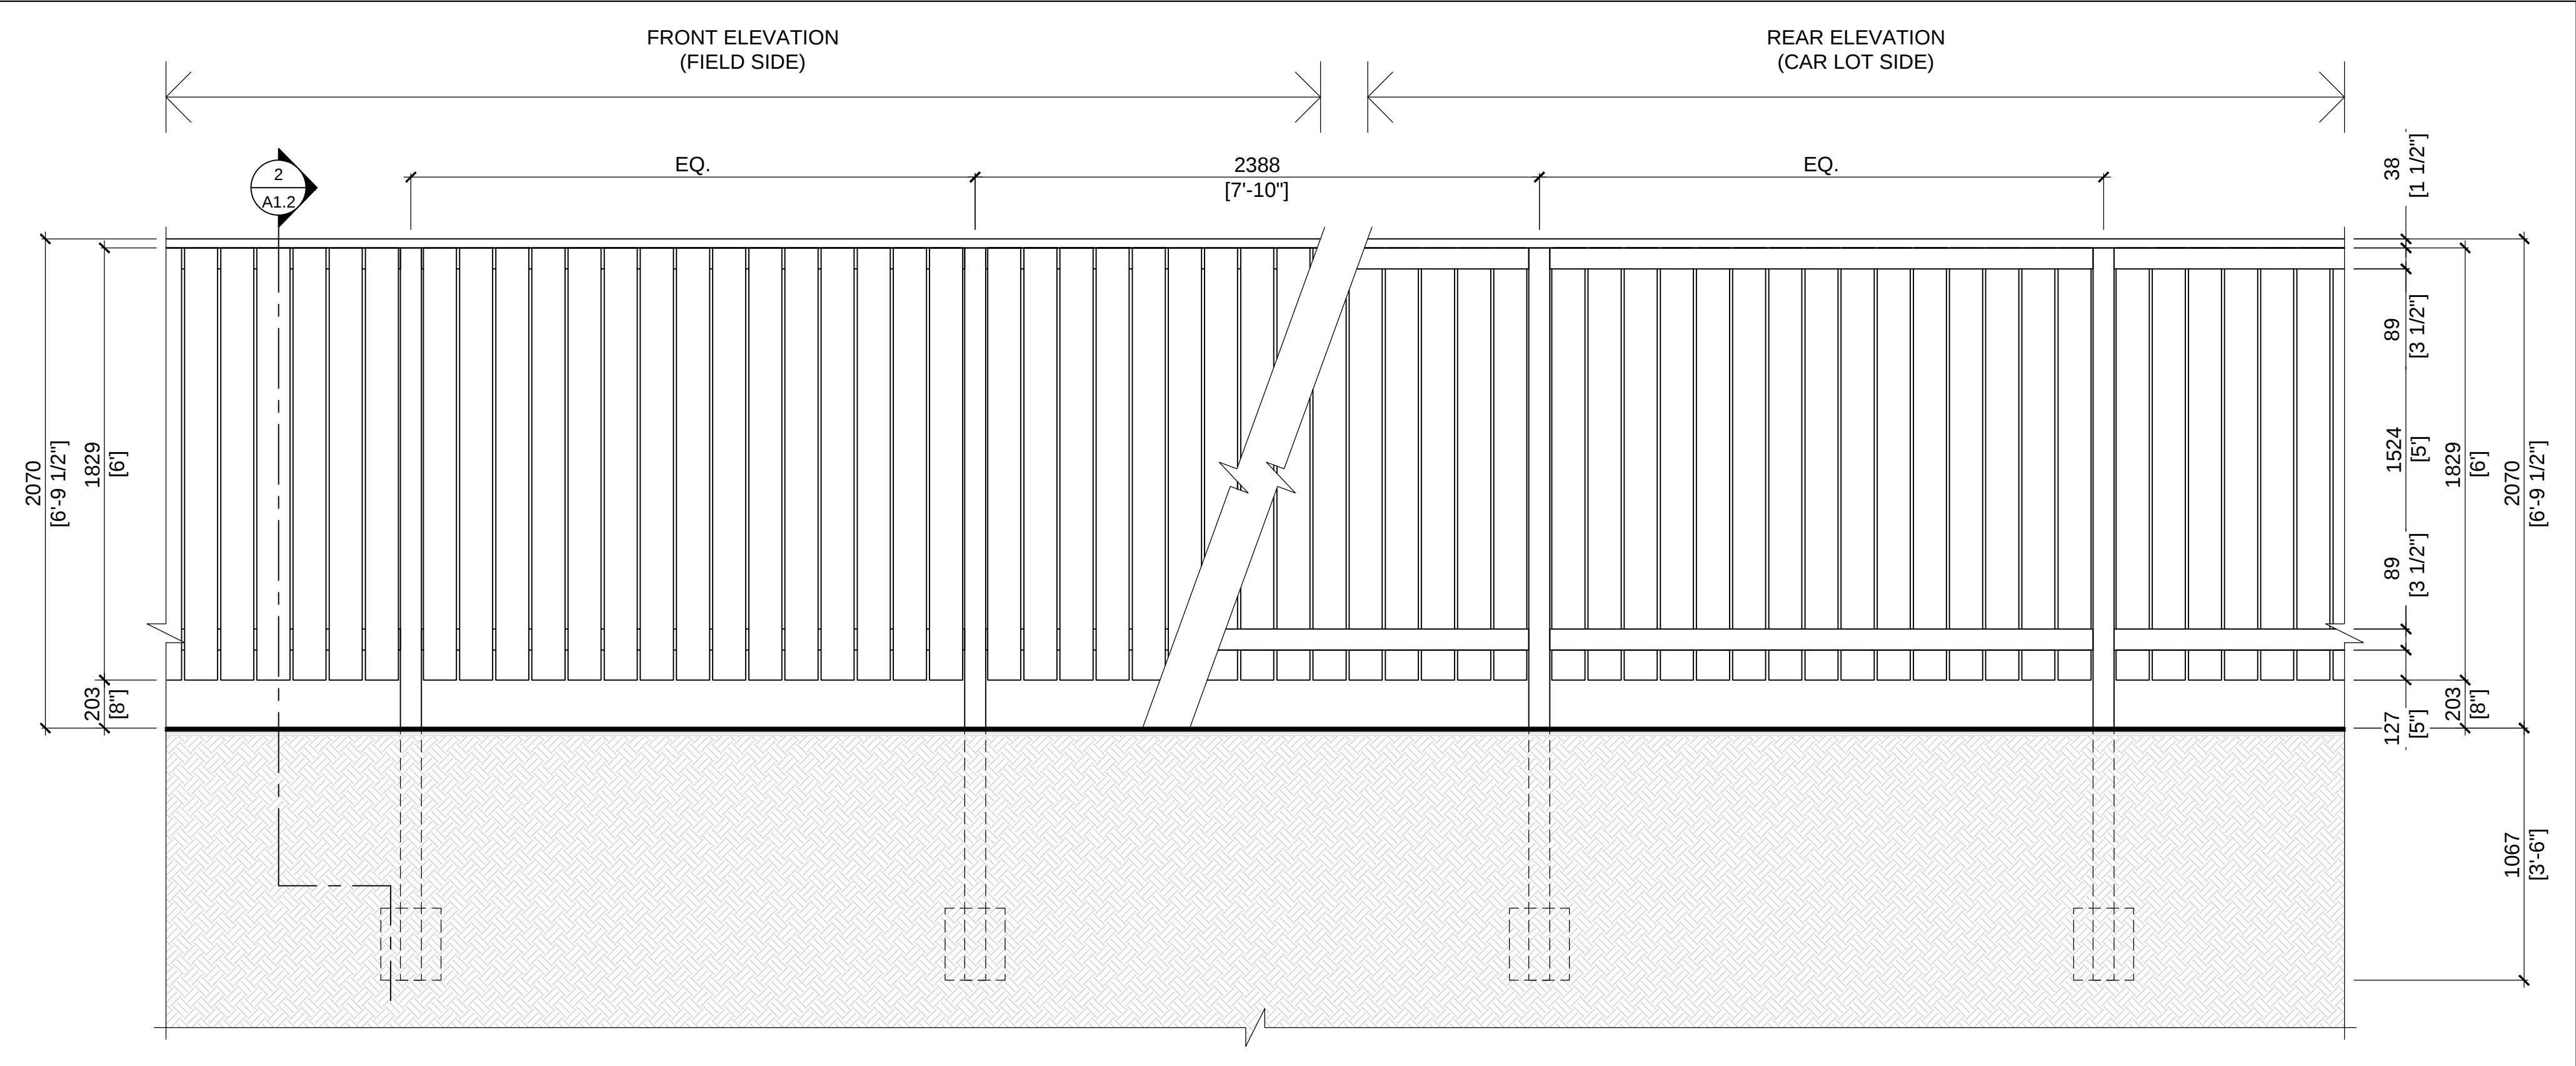


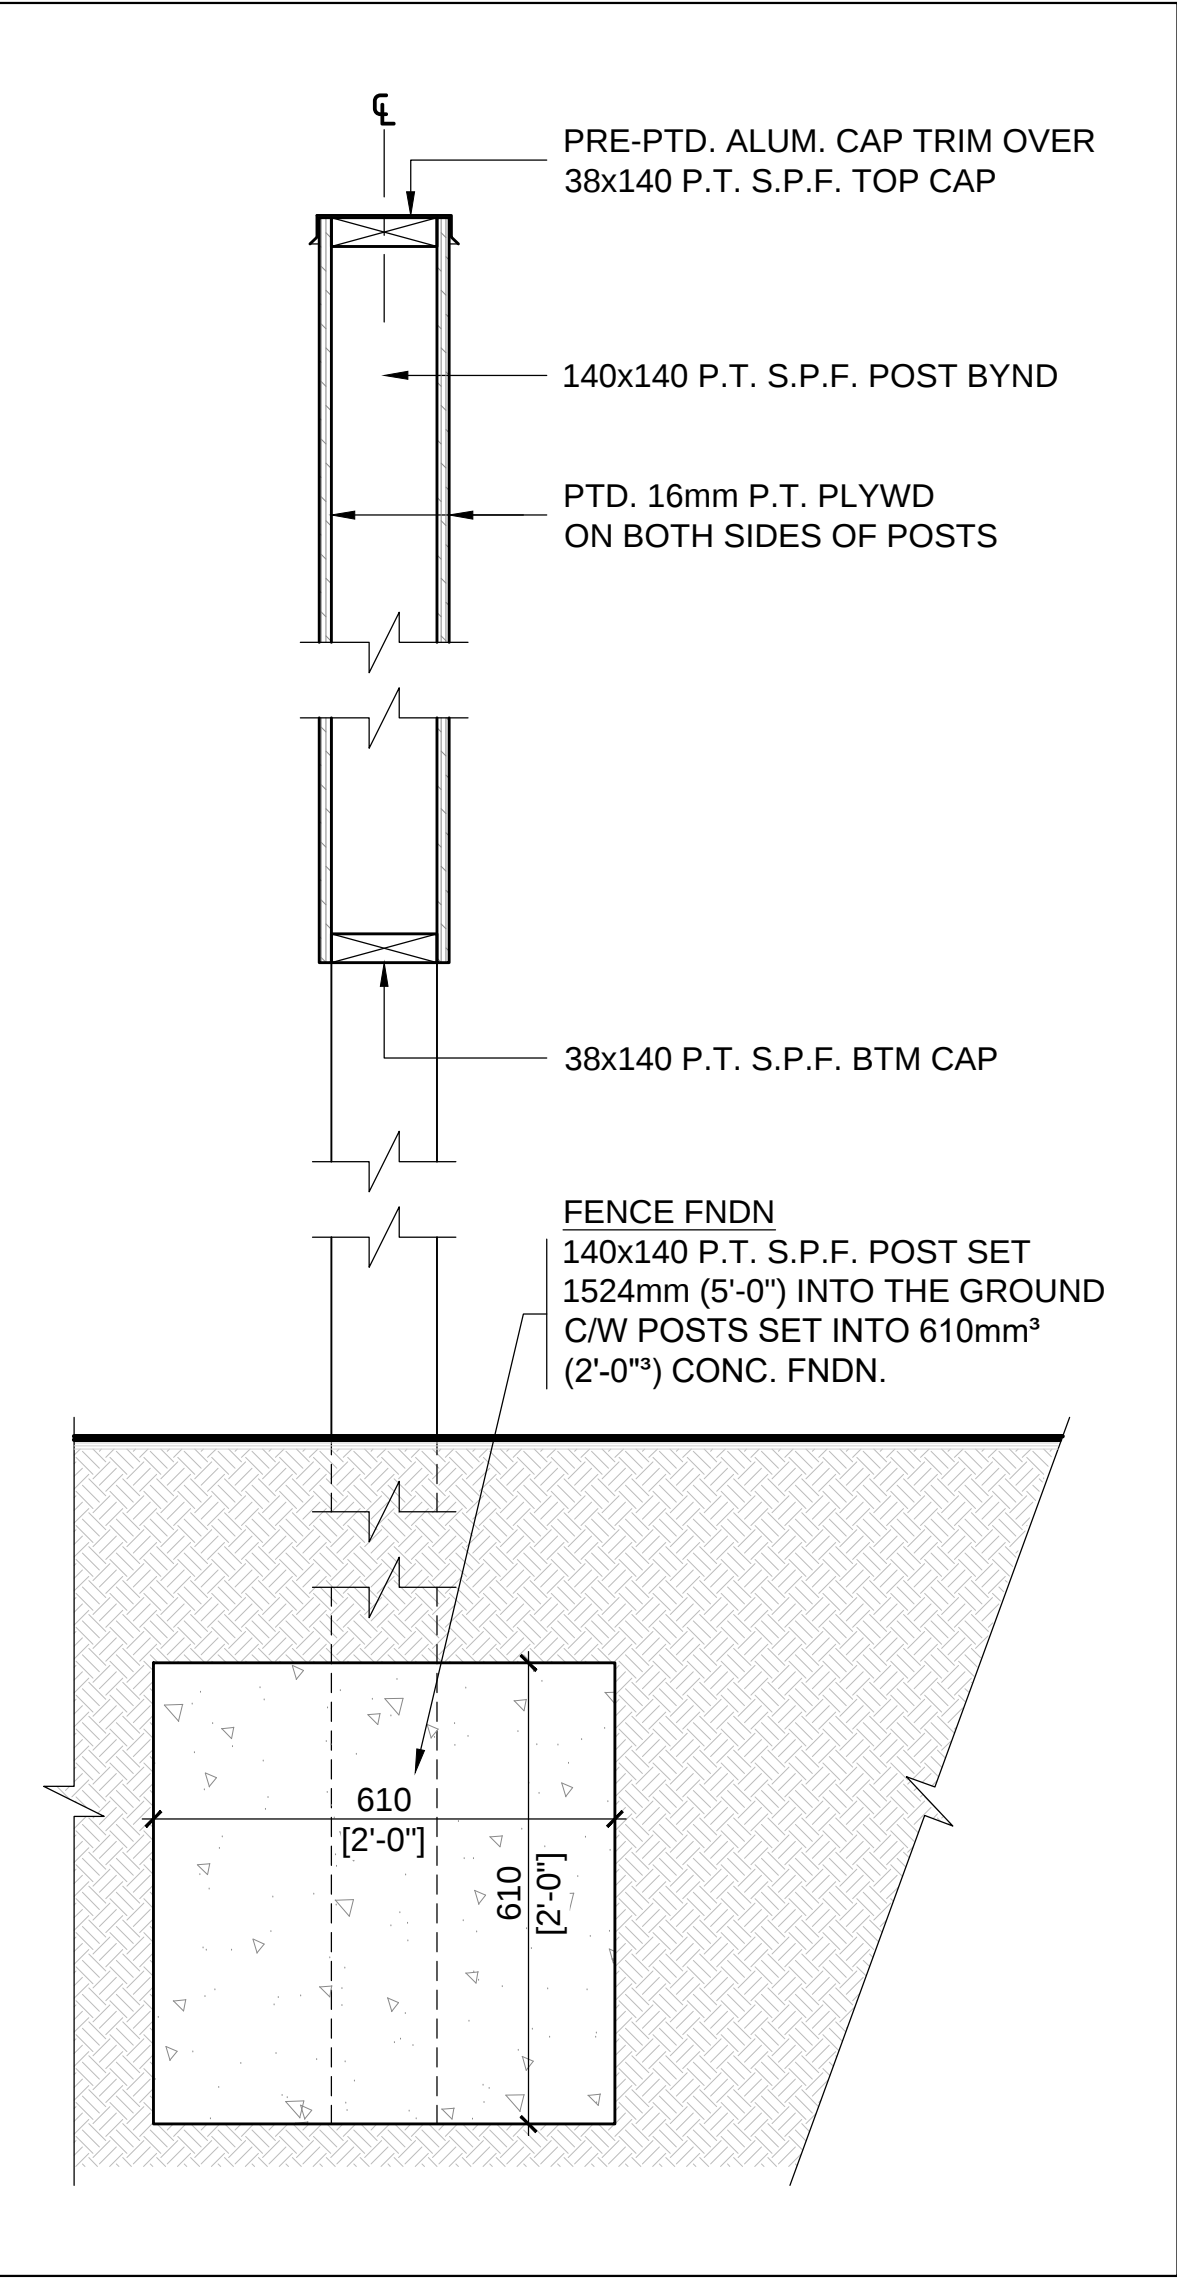


1 FENCE ELEVATIONS  
A1.2 1:20

2 SECTION THOUGH FENCE  
A1.2 1:20

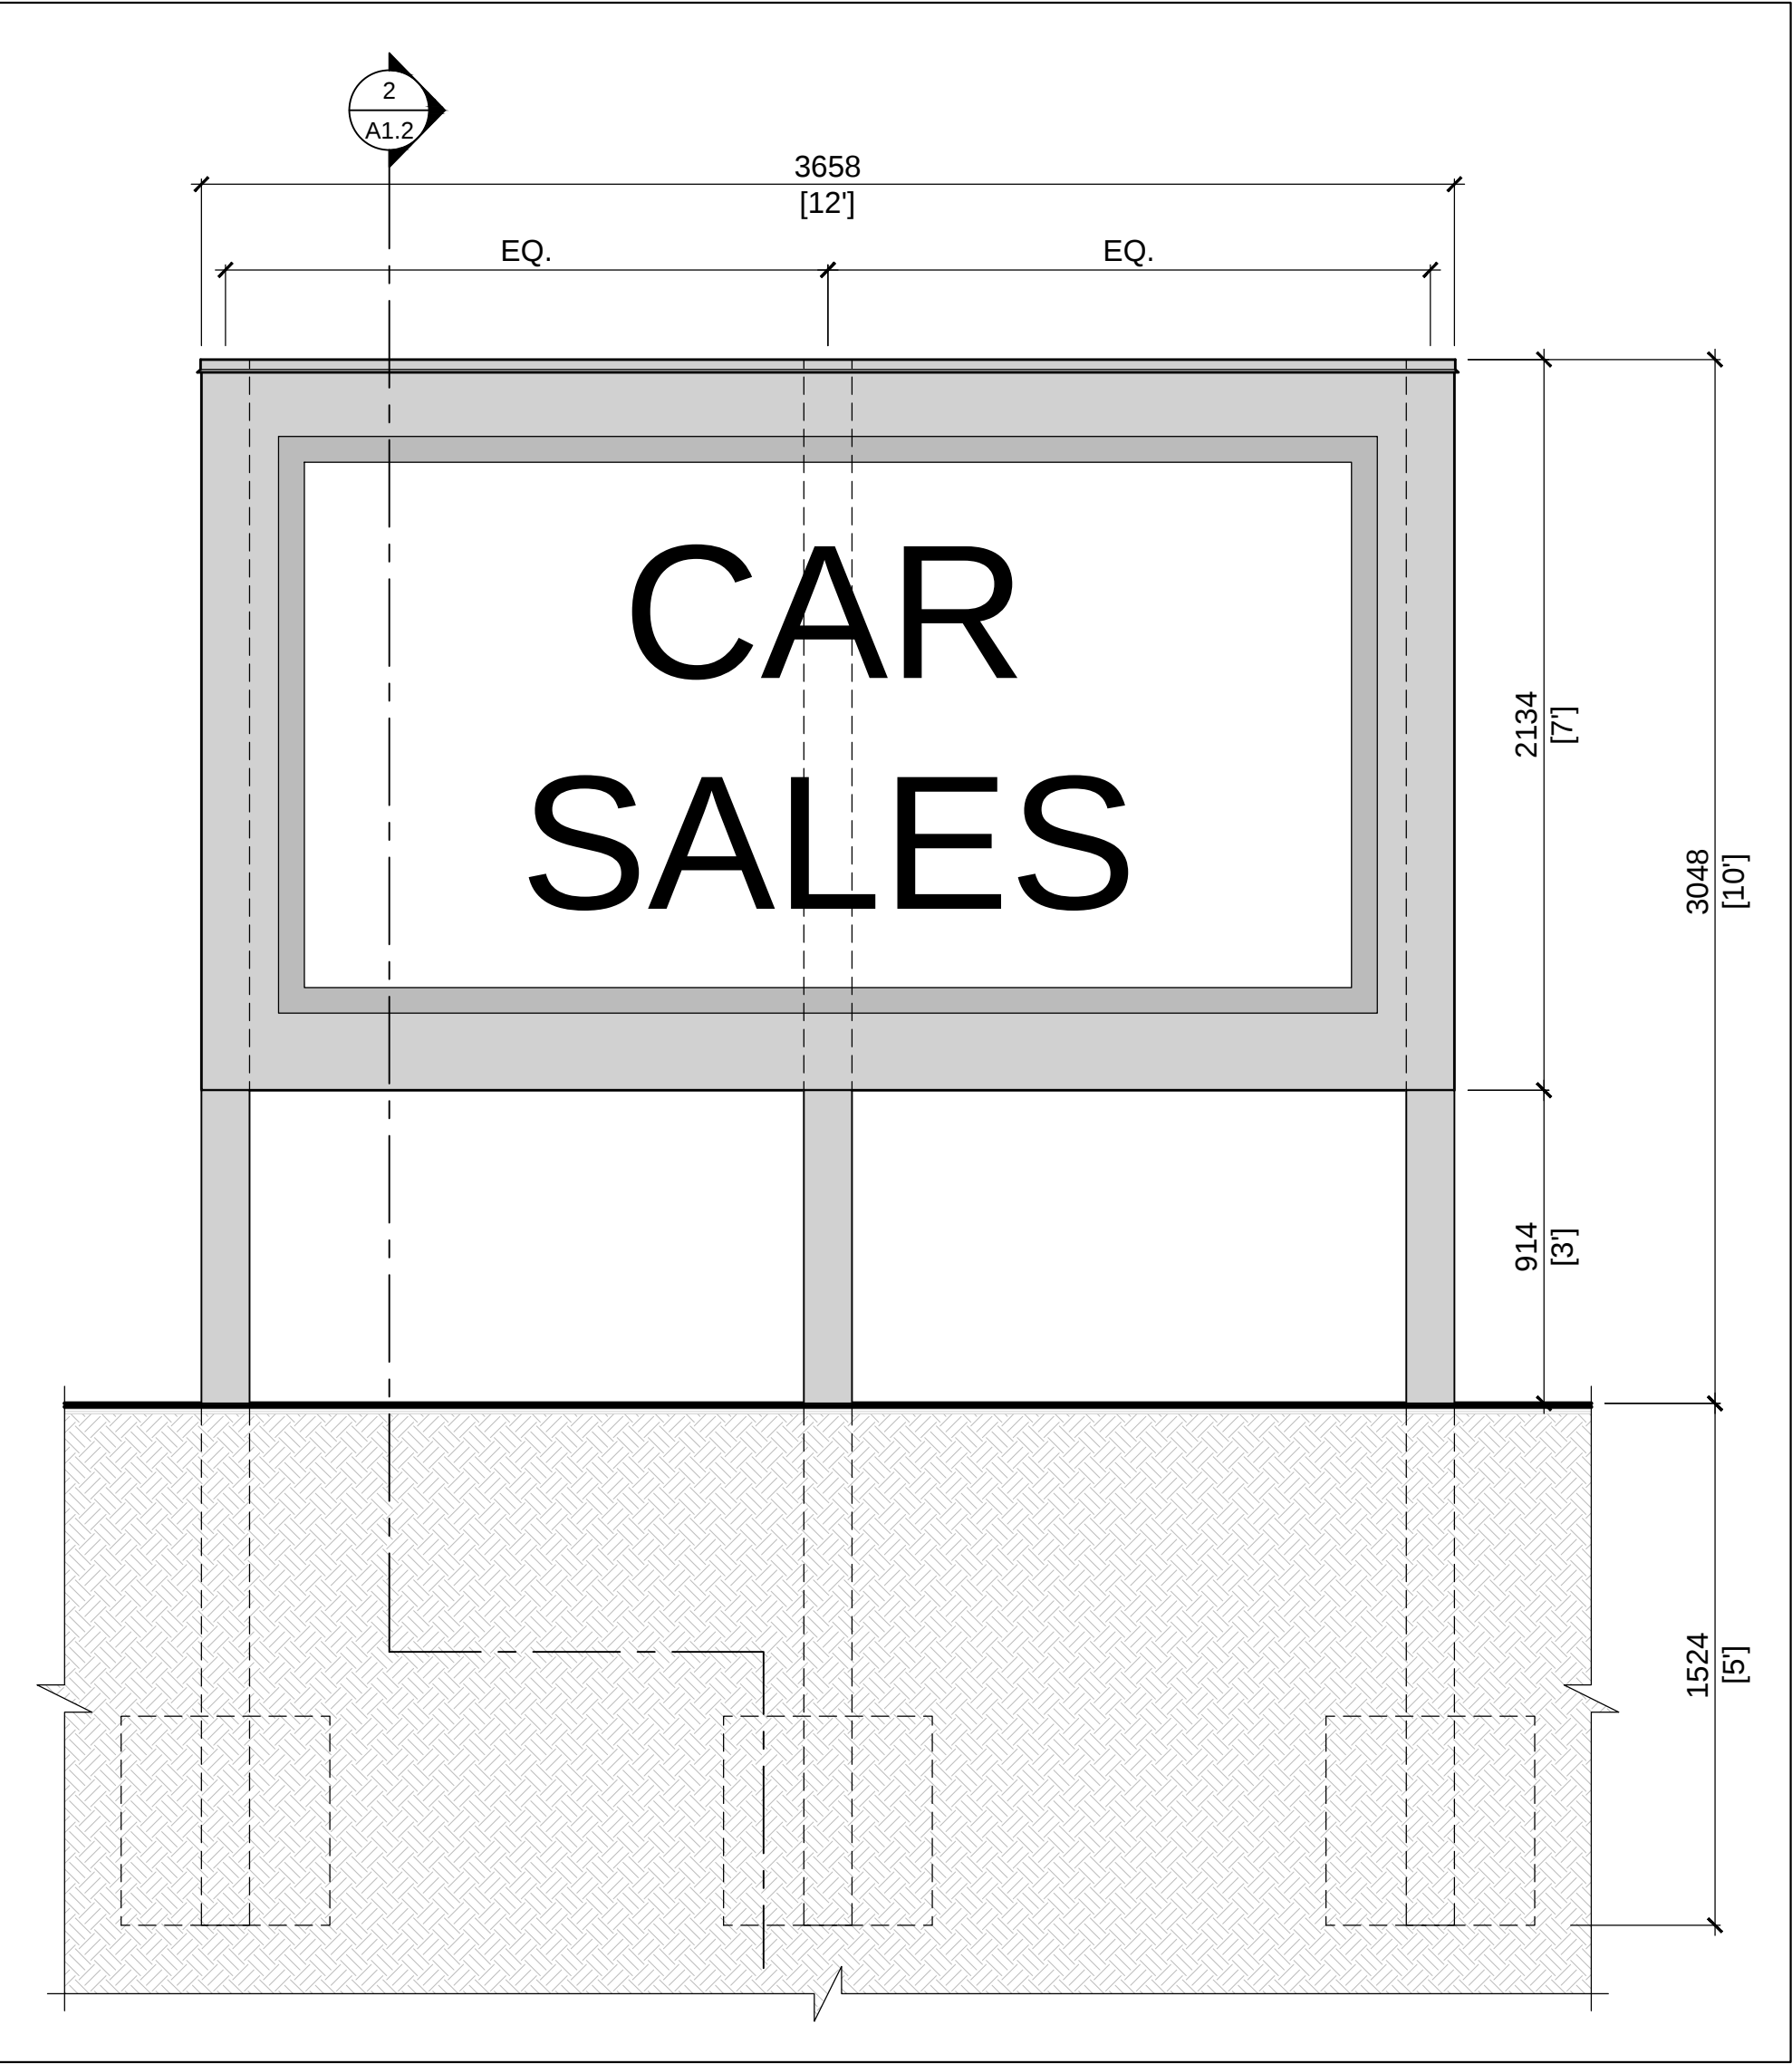

3 CAR LOT SIGNAGE  
A1.2 1:20

4 SECTION THOUGH SIGNAGE  
A1.2 1:10

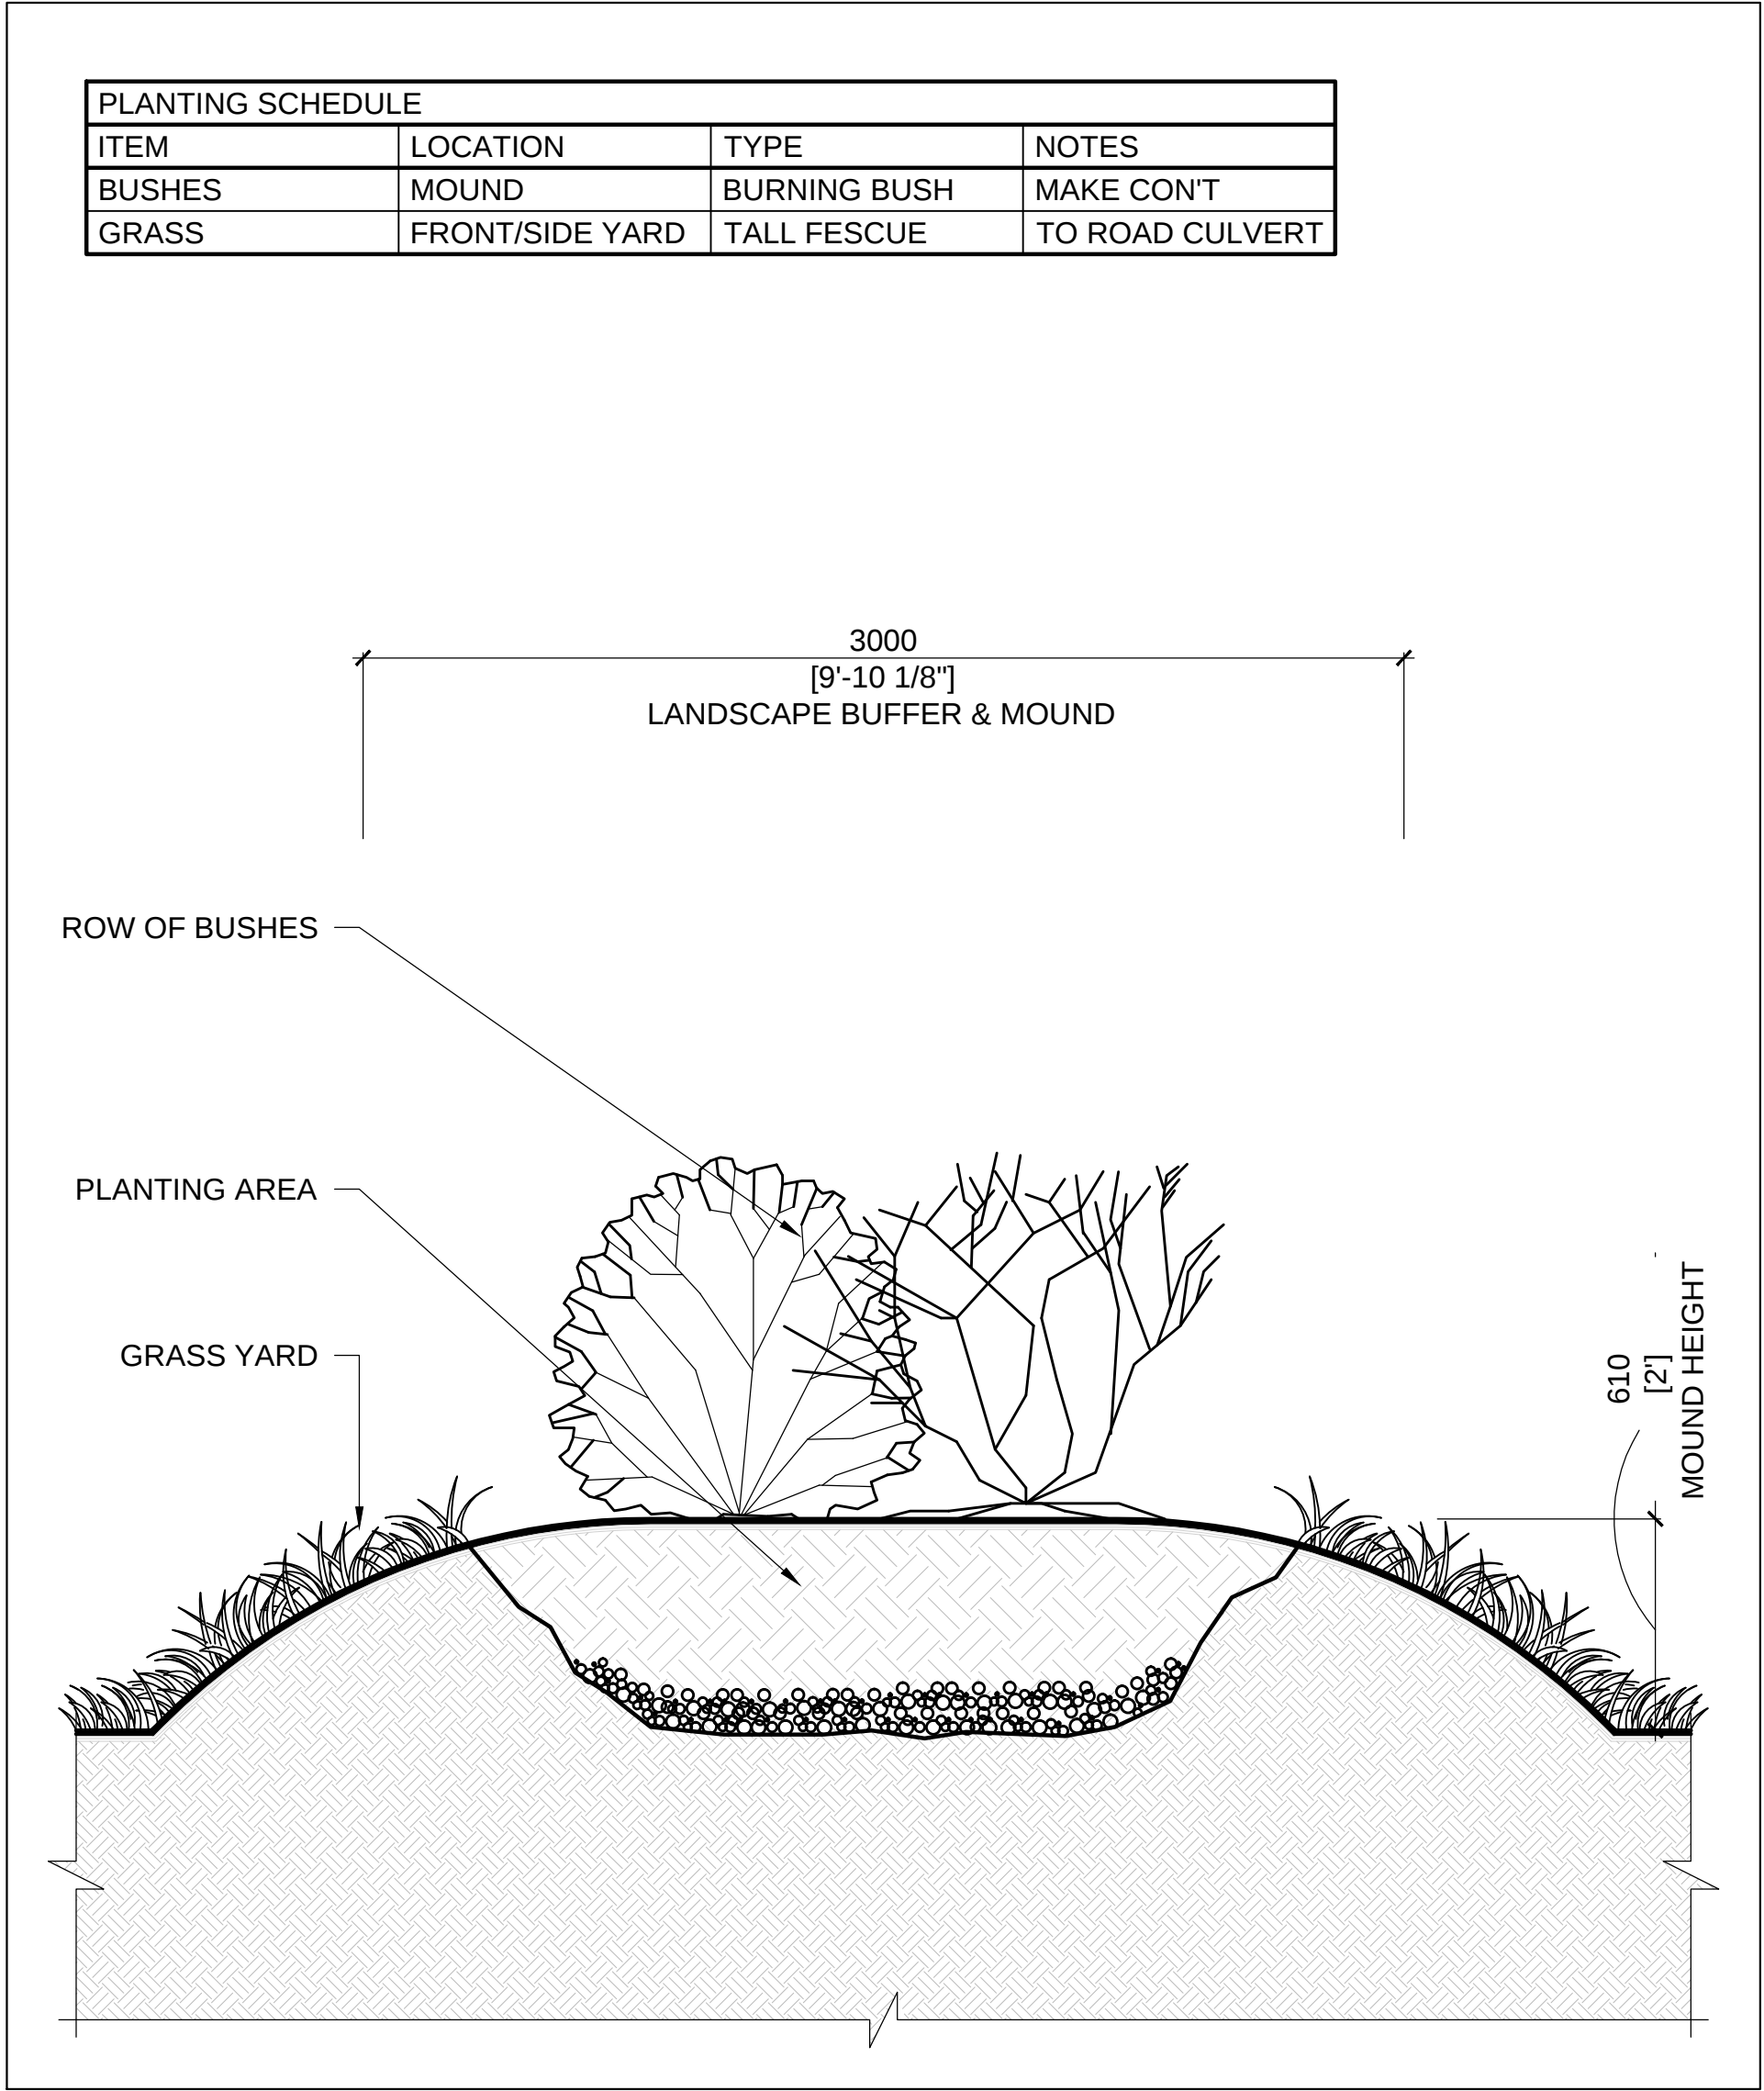

5 SECTION THOUGH LANDSCAPE BUFFER & MOUND  
A1.2 1:20

| PLANTING SCHEDULE |                 |              |                 |
|-------------------|-----------------|--------------|-----------------|
| ITEM              | LOCATION        | TYPE         | NOTES           |
| BUSHES            | MOUND           | BURNING BUSH | MAKE CONT       |
| GRASS             | FRONT/SIDE YARD | TALL FESCUE  | TO ROAD CULVERT |



NorthTown Engineering Inc.  
212-430 Hazeldean Road, Kanata, ON. K2L 1T9  
Tel: 613-709-4691 www.northtowneng.com

STAMP/SEAL:-

|     |          |                              |       |         |          |
|-----|----------|------------------------------|-------|---------|----------|
|     |          |                              |       |         |          |
|     |          |                              |       |         |          |
|     |          |                              |       |         |          |
| 0   | 07.12.20 | ISSUED FOR SITE PLAN CONTROL | ME    | AO      | ABRZ     |
| REV | DATE     | DESCRIPTION                  | DRAWN | CHECKED | APPROVED |

|                                     |            |       |          |
|-------------------------------------|------------|-------|----------|
| PROJECT NAME & LOCATION             |            |       |          |
| 2742 DUNROBIN RD.<br>CAR DEALERSHIP |            |       |          |
| DRAWING TITLE:                      |            |       |          |
| SITE DETAILS                        |            |       |          |
| DRAWING NO:                         |            |       |          |
| A1.2                                |            |       |          |
| DATE                                | 23.11.2020 | REV.  | 0        |
| PROJECT NO:                         | NTE 200119 | SCALE | AS NOTED |