


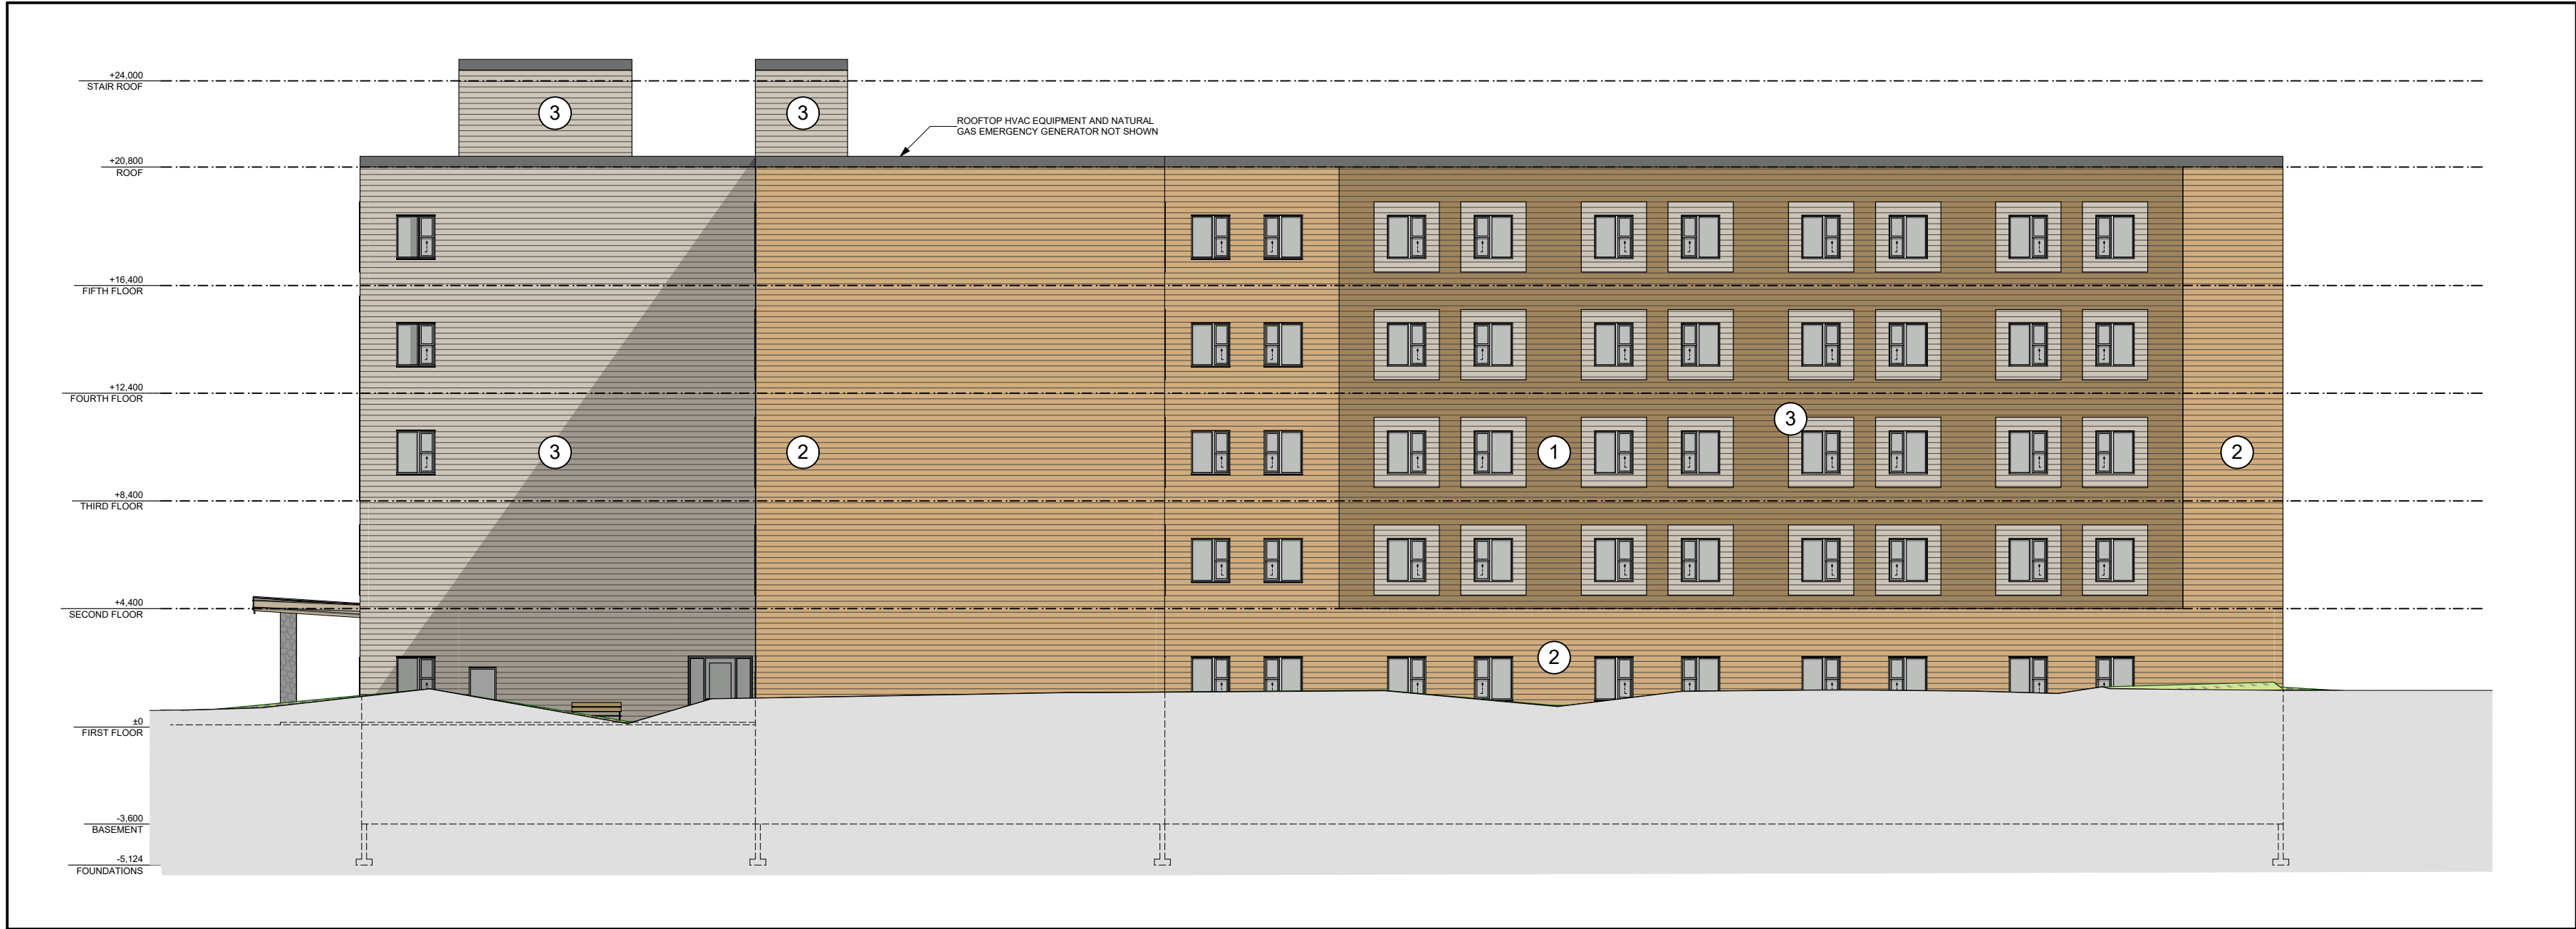

1 WEST ELEVATION  
A300 1:200




2 SOUTH ELEVATION  
A300 1:200



3 EAST ELEVATION  
A300 1:200

EXTERIOR FINISHES LEGEND

- 1 SIDING TYPE A  
HARDIEPLANK LAP SIDING  
HICKORY TAN COLOUR
- 2 SIDING TYPE B  
HARDIEPLANK LAP SIDING  
GOLDEN LUSTER COLOUR
- 3 SIDING TYPE C  
HARDIEPLANK LAP SIDING  
WHIPPED CREAM COLOUR
- 4 PRE-FIN METAL SIDING
- 5 GLAZED ALUM. BALCONY  
BALUSTRADE
- 6 ASPHALT SHINGLES
- 7 PRE-FIN METAL FLASHING
- 8 PRE-FIN DOWNSPOUT
- 9 PRE-FIN EAVESTROUGH
- 10 PRE-FIN VINYL CLADDING
- 11 PRE-FIN ROOF SCREEN
- 12 PRE-FIN MECH. LOUVRE
- 13 EXT. LIGHT - SEE ELEC.
- (C) CONTROL JOINT
- (SA) SHELF ANGLE
- (EJ) EXPANSION JOINT
- (RS) ROOF SCUPPER

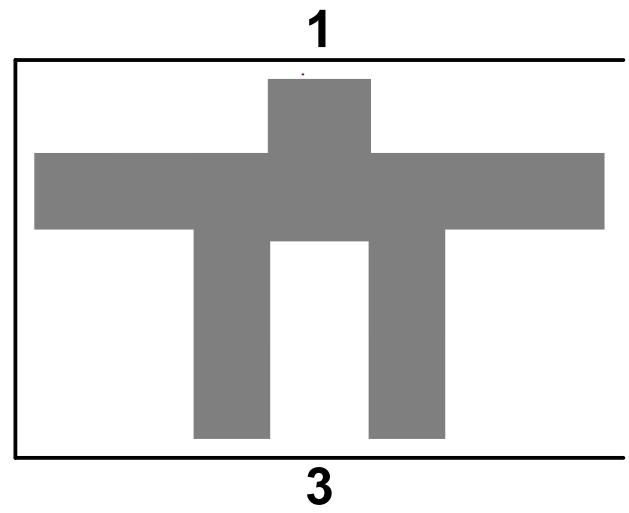

KEY FLOOR PLAN

Prints issued to

Particulars	No.	Date	By
ISSUED FOR SPA 1ST SUBMIT	1	20/07/02	DL
ISSUED FOR UDRP PACKAGE	2	20/09/17	DL
ISSUED FOR SPA RESUBMIT	3	20/12/16	DL

Particulars	No.	Date	By
-------------	-----	------	----

Revisions to drawing

All previous issues of this drawing are superseded.



Brantford Studio 564 Weber St. N., Suite 1, Waterloo,  
127 Brant Ave., Brantford, ON N3T 3H5 ON N2L 5G6  
519.756.6331 1.877.789.6662 519.575.2227 1.877.789.6662  
www.mmmc.on.ca



Project title

REVERA

5 STOREY, 320 BED LONG TERM  
CARE FACILITY

OTTAWA ONTARIO

Project number	Date issued	Scale
1844	Drawn by VP	1:1500, 1:200, 1:100


Sheet title	Drawing no.
BUILDING ELEVATIONS	A300





1 NORTH ELEVATION  
A301 1:200

- EXTERIOR FINISHES LEGEND**
- ① SIDING TYPE A  
HARDIEPLANK LAP SIDING  
HICKORY TAN COLOUR
  - ② SIDING TYPE B  
HARDIEPLANK LAP SIDING  
GOLDEN LUSTER COLOUR
  - ③ SIDING TYPE C  
HARDIEPLANK LAP SIDING  
WHIPPED CREAM COLOUR
  - ④ PRE-FIN METAL SIDING
  - ⑤ GLAZED ALUM. BALCONY  
BALUSTRADE
  - ⑥ ASPHALT SHINGLES
  - ⑦ PRE-FIN METAL FLASHING
  - ⑧ PRE-FIN DOWNSPOUT
  - ⑨ PRE-FIN EAVESTROUGH
  - ⑩ PRE-FIN VINYL CLADDING
  - ⑪ PRE-FIN ROOF SCREEN
  - ⑫ PRE-FIN MECH. LOUVRE
  - ⑬ EXT. LIGHT - SEE ELEC.
  - (CJ) CONTROL JOINT
  - (SA) SHELF ANGLE
  - (EJ) EXPANSION JOINT
  - (RS) ROOF SCUPPER

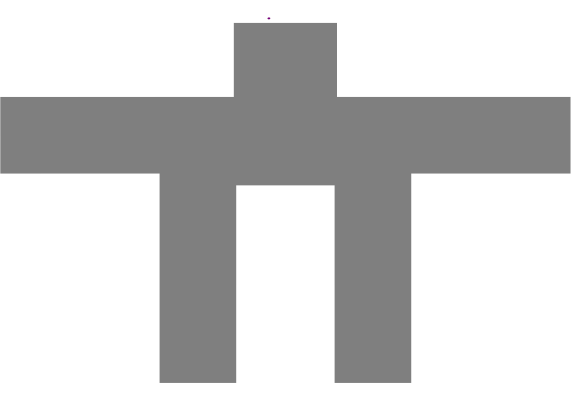

KEY FLOOR PLAN

Prints issued to

Particulars	No.	Date	By
ISSUED FOR SPA 1ST SUBMIT	1	20/07/02	DL
ISSUED FOR UDRP PACKAGE	2	20/09/17	DL
ISSUED FOR SPARESUBMIT	3	20/12/16	DL

Particulars	No.	Date	By
-------------	-----	------	----


Revisions to drawing All previous issues of this drawing are superseded.

**MMMC ARCHITECTS**

Brantford Studio  
127 Brant Ave., Brantford, ON N3T 3H5  
519.756.6331 1.877.789.6662

K-W Studio  
564 Weber St. N., Suite 1, Waterloo, ON N2L 5G6  
519.575.2227 1.877.789.6662

www.mmmc.on.ca

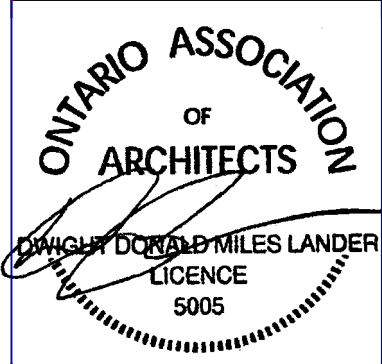

Project title  
**REVERA**

**5 STOREY, 320 BED LONG TERM CARE FACILITY**

**OTTAWA** **ONTARIO**

Project number <b>1844</b>	Date issued 2020-12-16	Scale 1:100, 1:1500, 1:200
Sheet title <b>BUILDING ELEVATIONS</b>	Drawn by VP	Drawing no. <b>A301</b>