


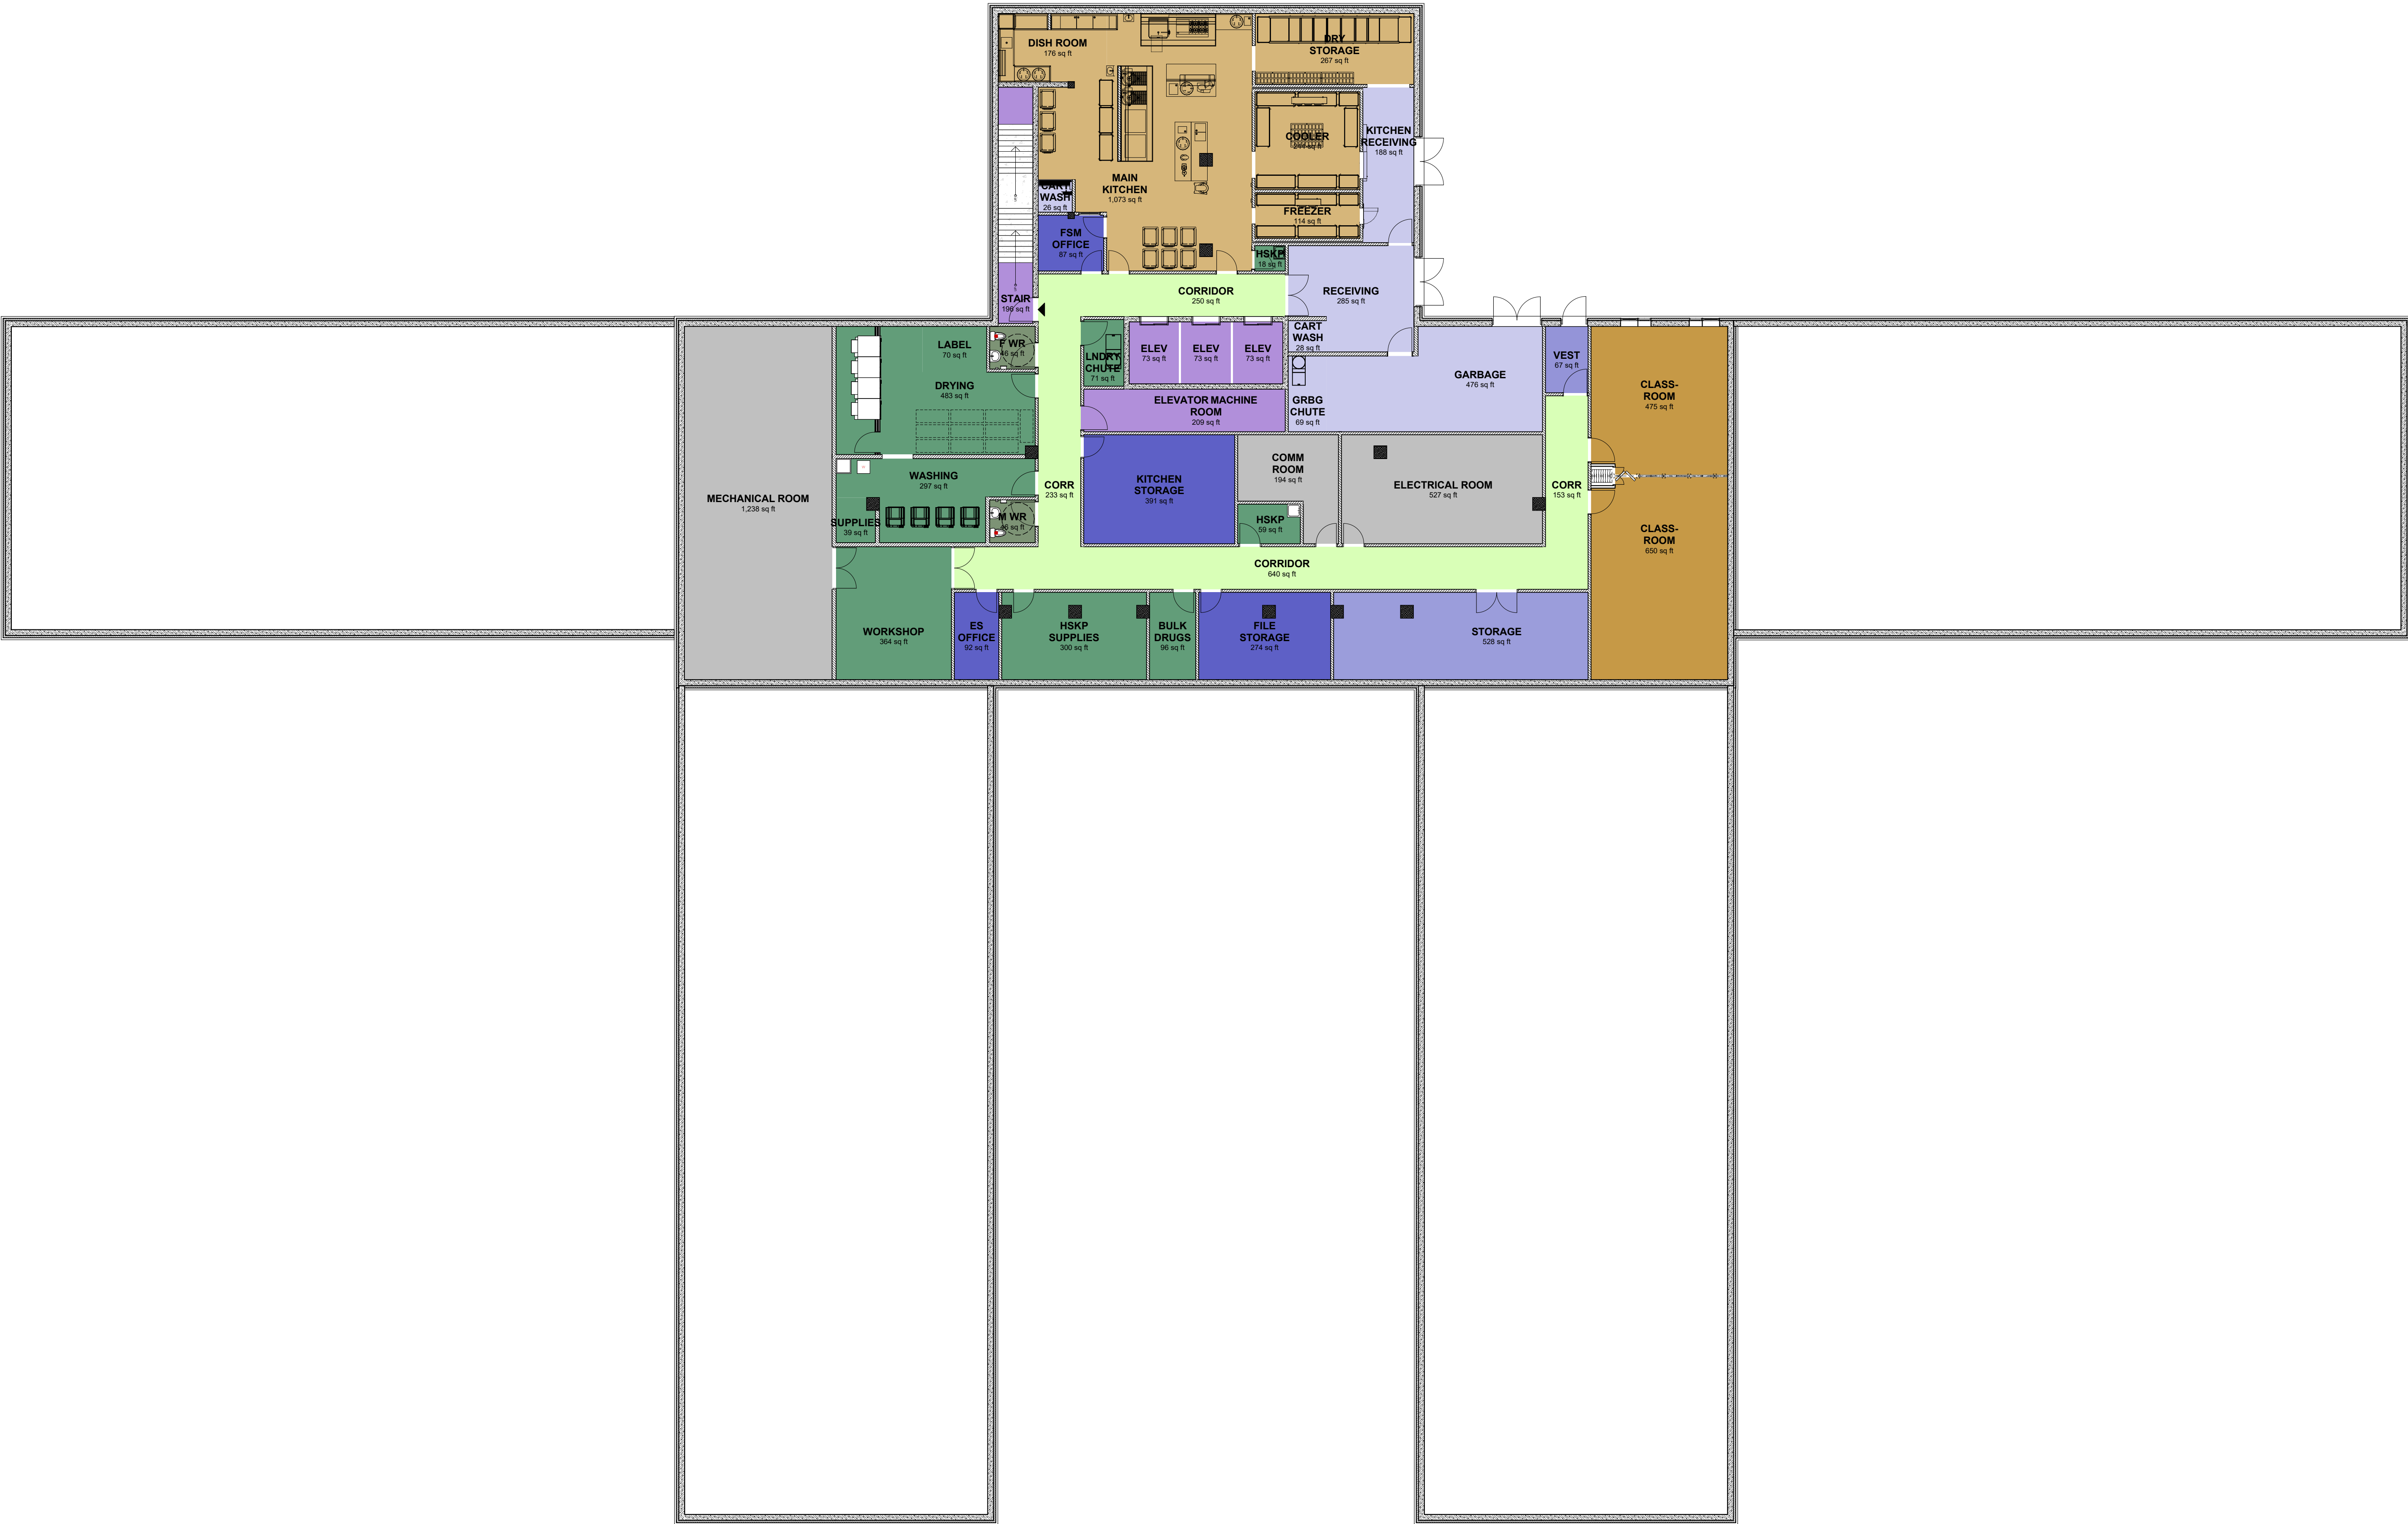

Prints issued to

Particulars	No.	Date	By
ISSUED FOR UDRP PACKAGE	1	20/09/17	DL
ISSUED FOR SPARESUBMIT	2	20/12/16	DL

Particulars	No.	Date	By
-------------	-----	------	----


Revisions to drawing All previous issues of this drawing are superseded.

**MMMC ARCHITECTS**

Brantford Studio 127 Brant Ave., Brantford, ON N3T 3H5 519.756.6331 1.877.789.6662
K-W Studio 564 Weber St. N., Suite 1, Waterloo, ON N2L 5G6 519.575.2227 1.877.789.6662
www.mmmc.on.ca



Project title REVERA		
5 STOREY, 320 BED LONG TERM CARE FACILITY		
OTTAWA		ONTARIO
Project number 1844	Date issued Drawn by VP	Scale 1:150 Date 2020-12-16
Sheet title BASEMENT FLOOR PLAN OVERALL		Drawing no. A200

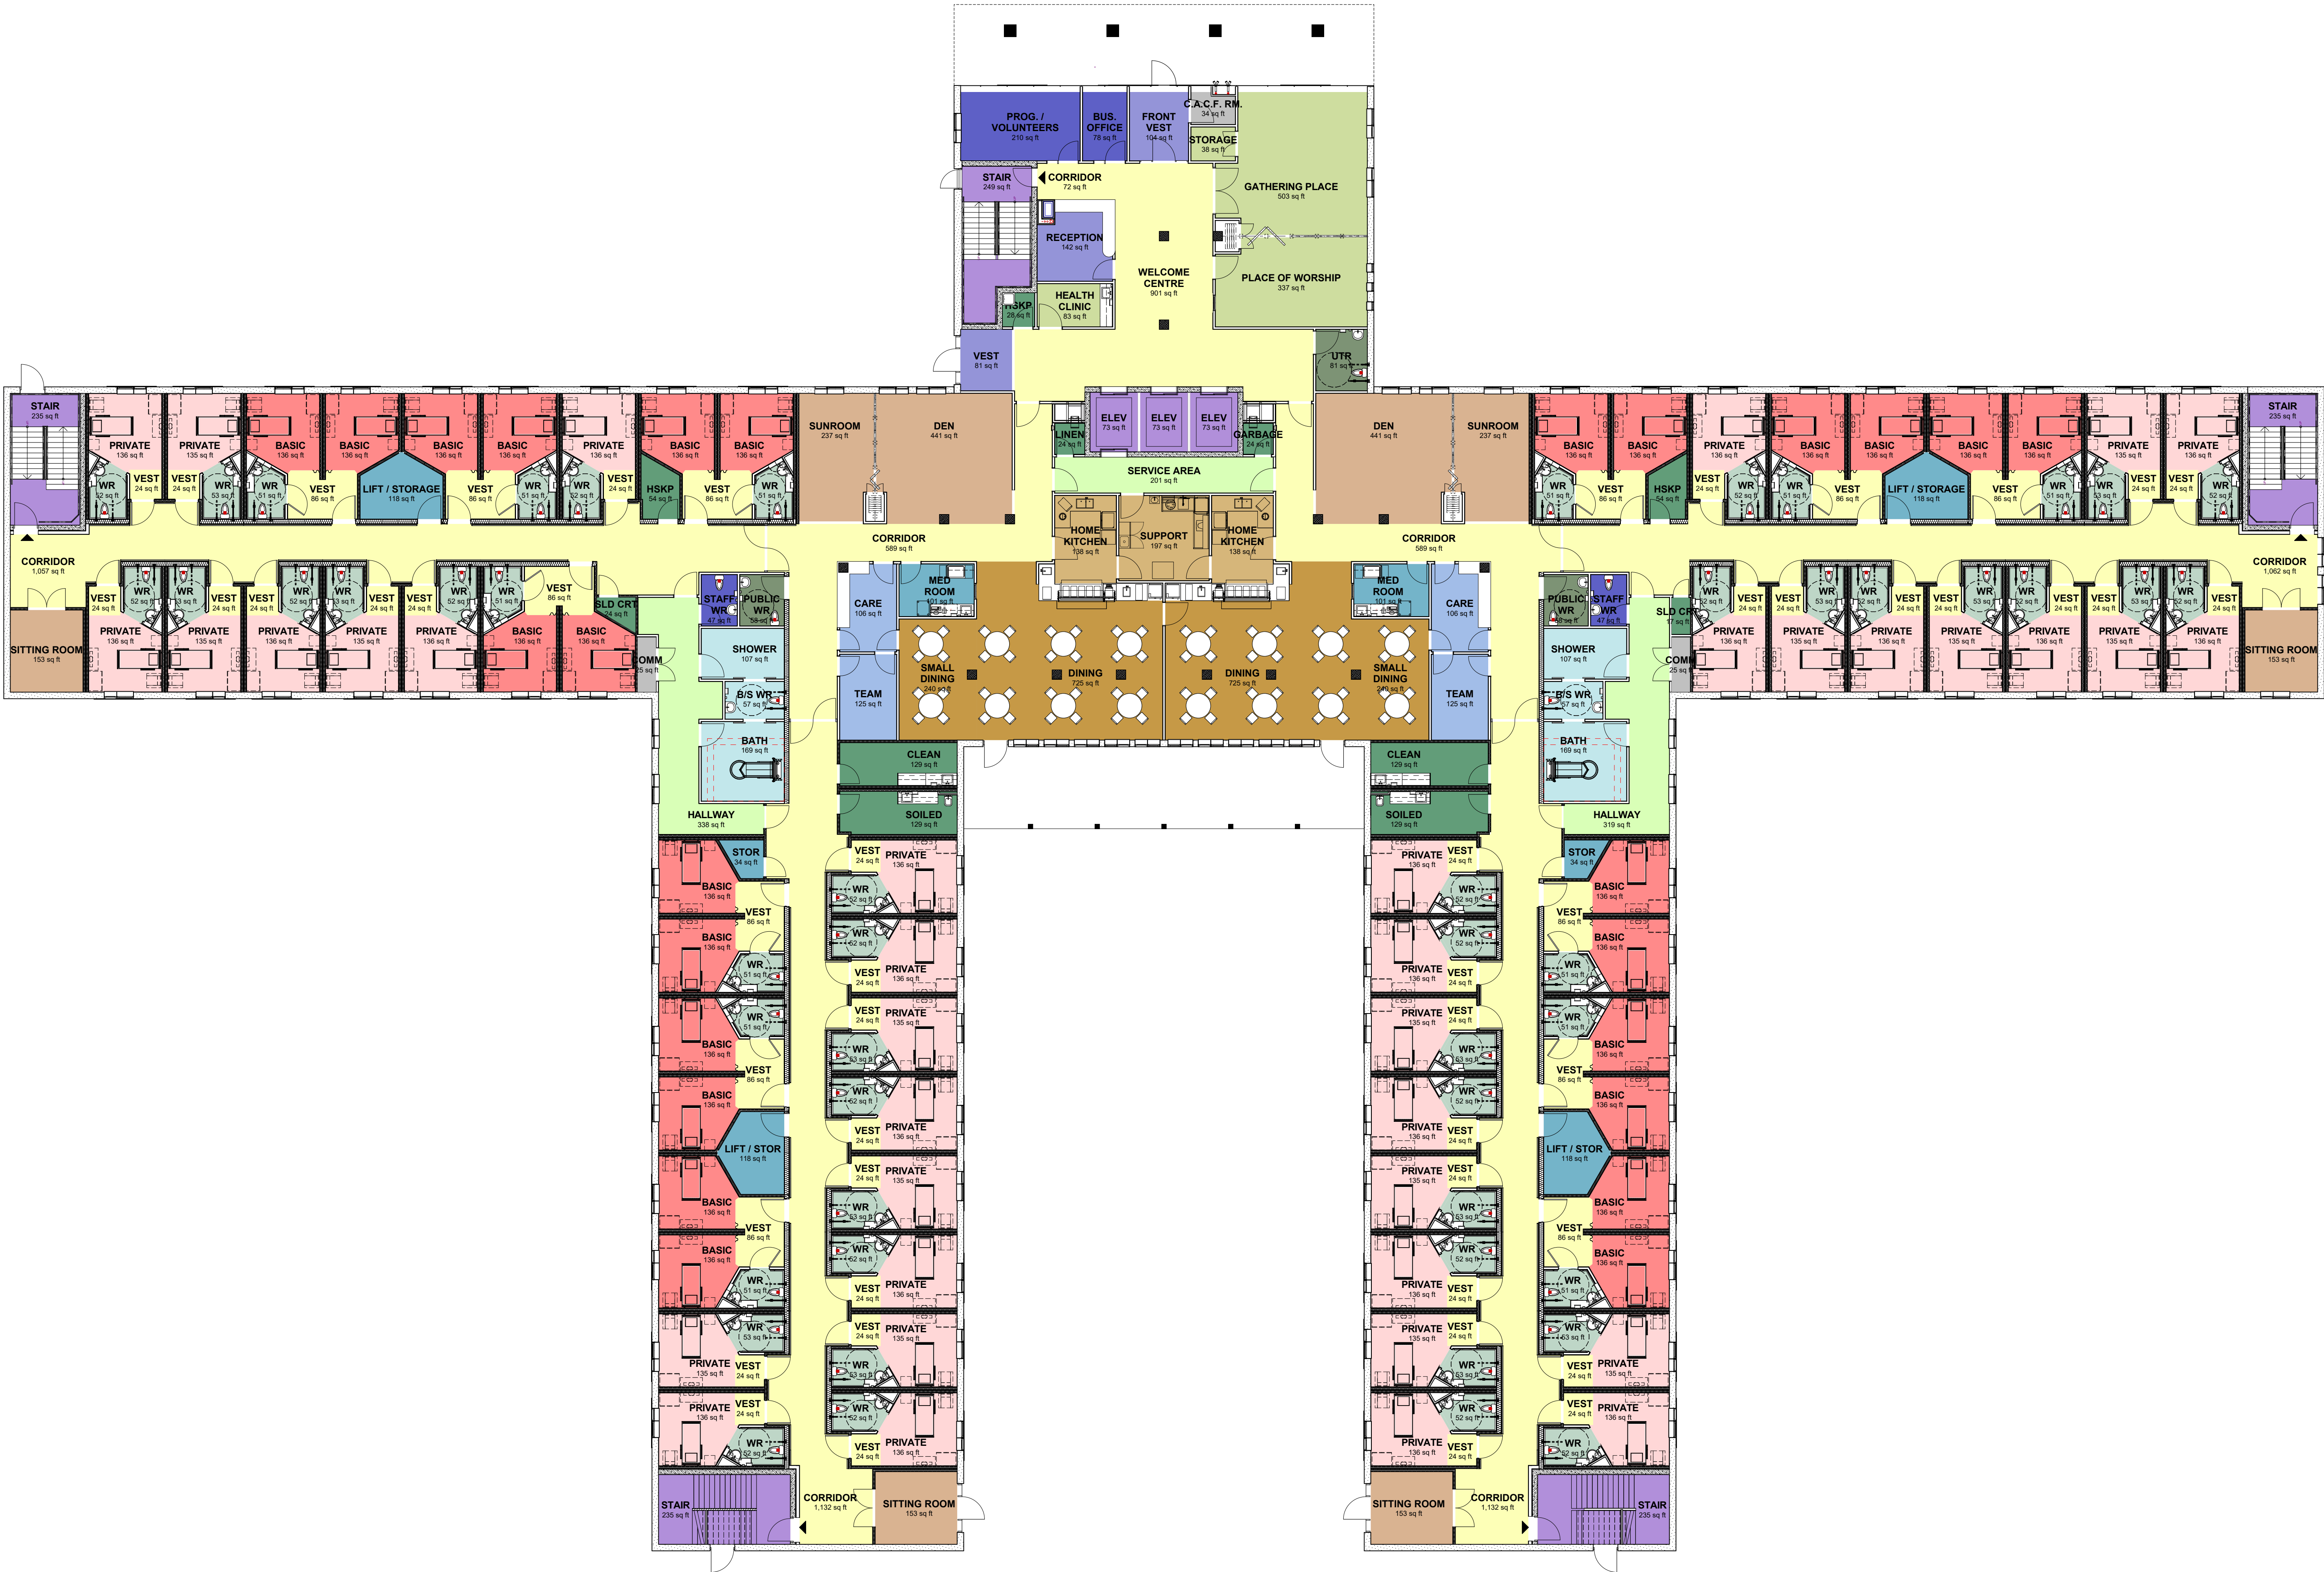

Prints issued to

Particulars	No.	Date	By
ISSUED FOR UDRP PACKAGE	1	20/09/17	DL
ISSUED FOR SPARESUBMIT	2	20/12/16	DL

Particulars	No.	Date	By
-------------	-----	------	----

Revisions to drawing

All previous issues of this drawing are superseded.


Brantford Studio
127 Brant Ave., Brantford, ON N3T 3H5
519.756.6331 1.877.789.6662

K-W Studio
564 Weber St. N., Suite 1, Waterloo, ON N2L 5G6
519.575.2227 1.877.789.6662

www.mmmc.on.ca



Project title REVERA 5 STOREY, 320 BED LONG TERM CARE FACILITY		
OTTAWA		ONTARIO
Project number 1844	Date issued Drawn by VP	Scale 1:150 Date 2020-12-16
Sheet title FIRST FLOOR PLAN OVERALL		Drawing no. A201

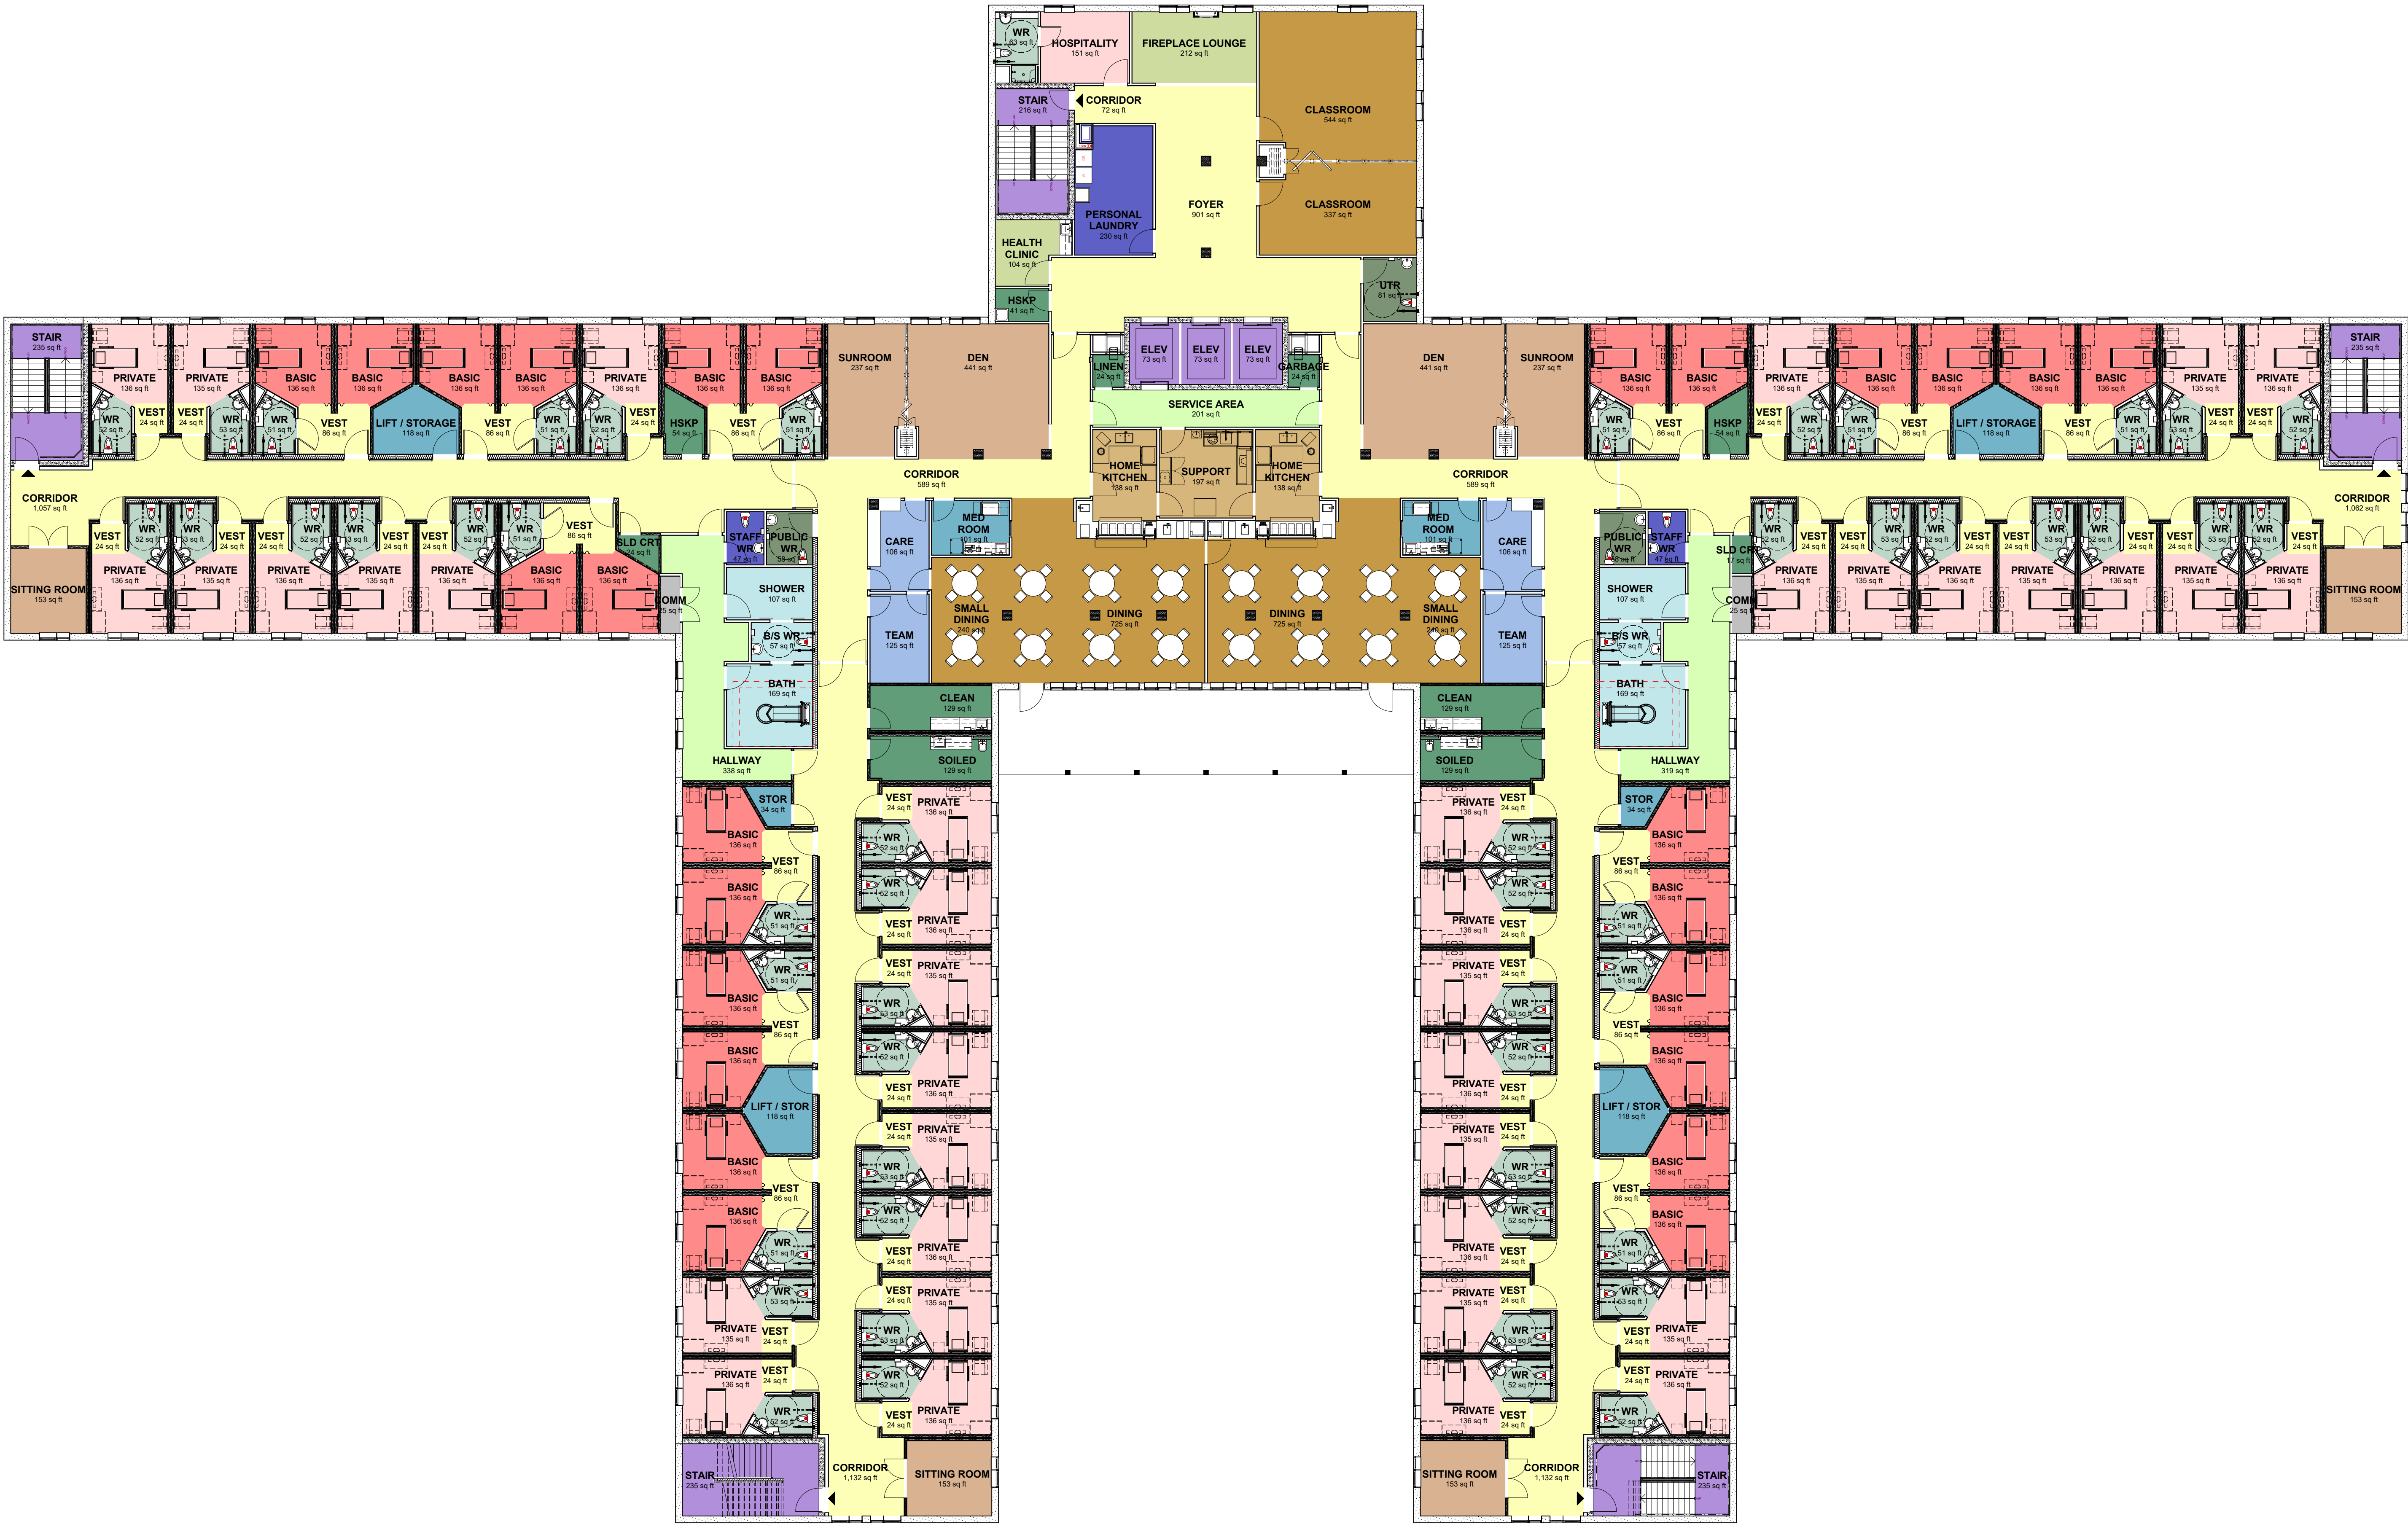

Prints issued to

Particulars	No.	Date	By
ISSUED FOR UDRP PACKAGE	1	20/09/17	DL
ISSUED FOR SPARESUBMIT	2	20/12/16	DL

Particulars	No.	Date	By
-------------	-----	------	----

Revisions to drawing

MMMC ARCHITECTS

Brantford Studio 127 Brant Ave., Brantford, ON N3T 3H5 519.756.6331 1.877.789.6662
K-W Studio 564 Weber St. N., Suite 1, Waterloo, ON N2L 5G6 519.575.2227 1.877.789.6662
www.mmmc.on.ca




Project title
REVERA

5 STOREY, 320 BED LONG TERM CARE FACILITY

OTTAWA ONTARIO

Project number	Date issued	Scale
1844	Drawn by VP	1:150
		Date 2020-12-16

Sheet title	Drawing no.
SECOND FLOOR PLAN OVERALL	A202

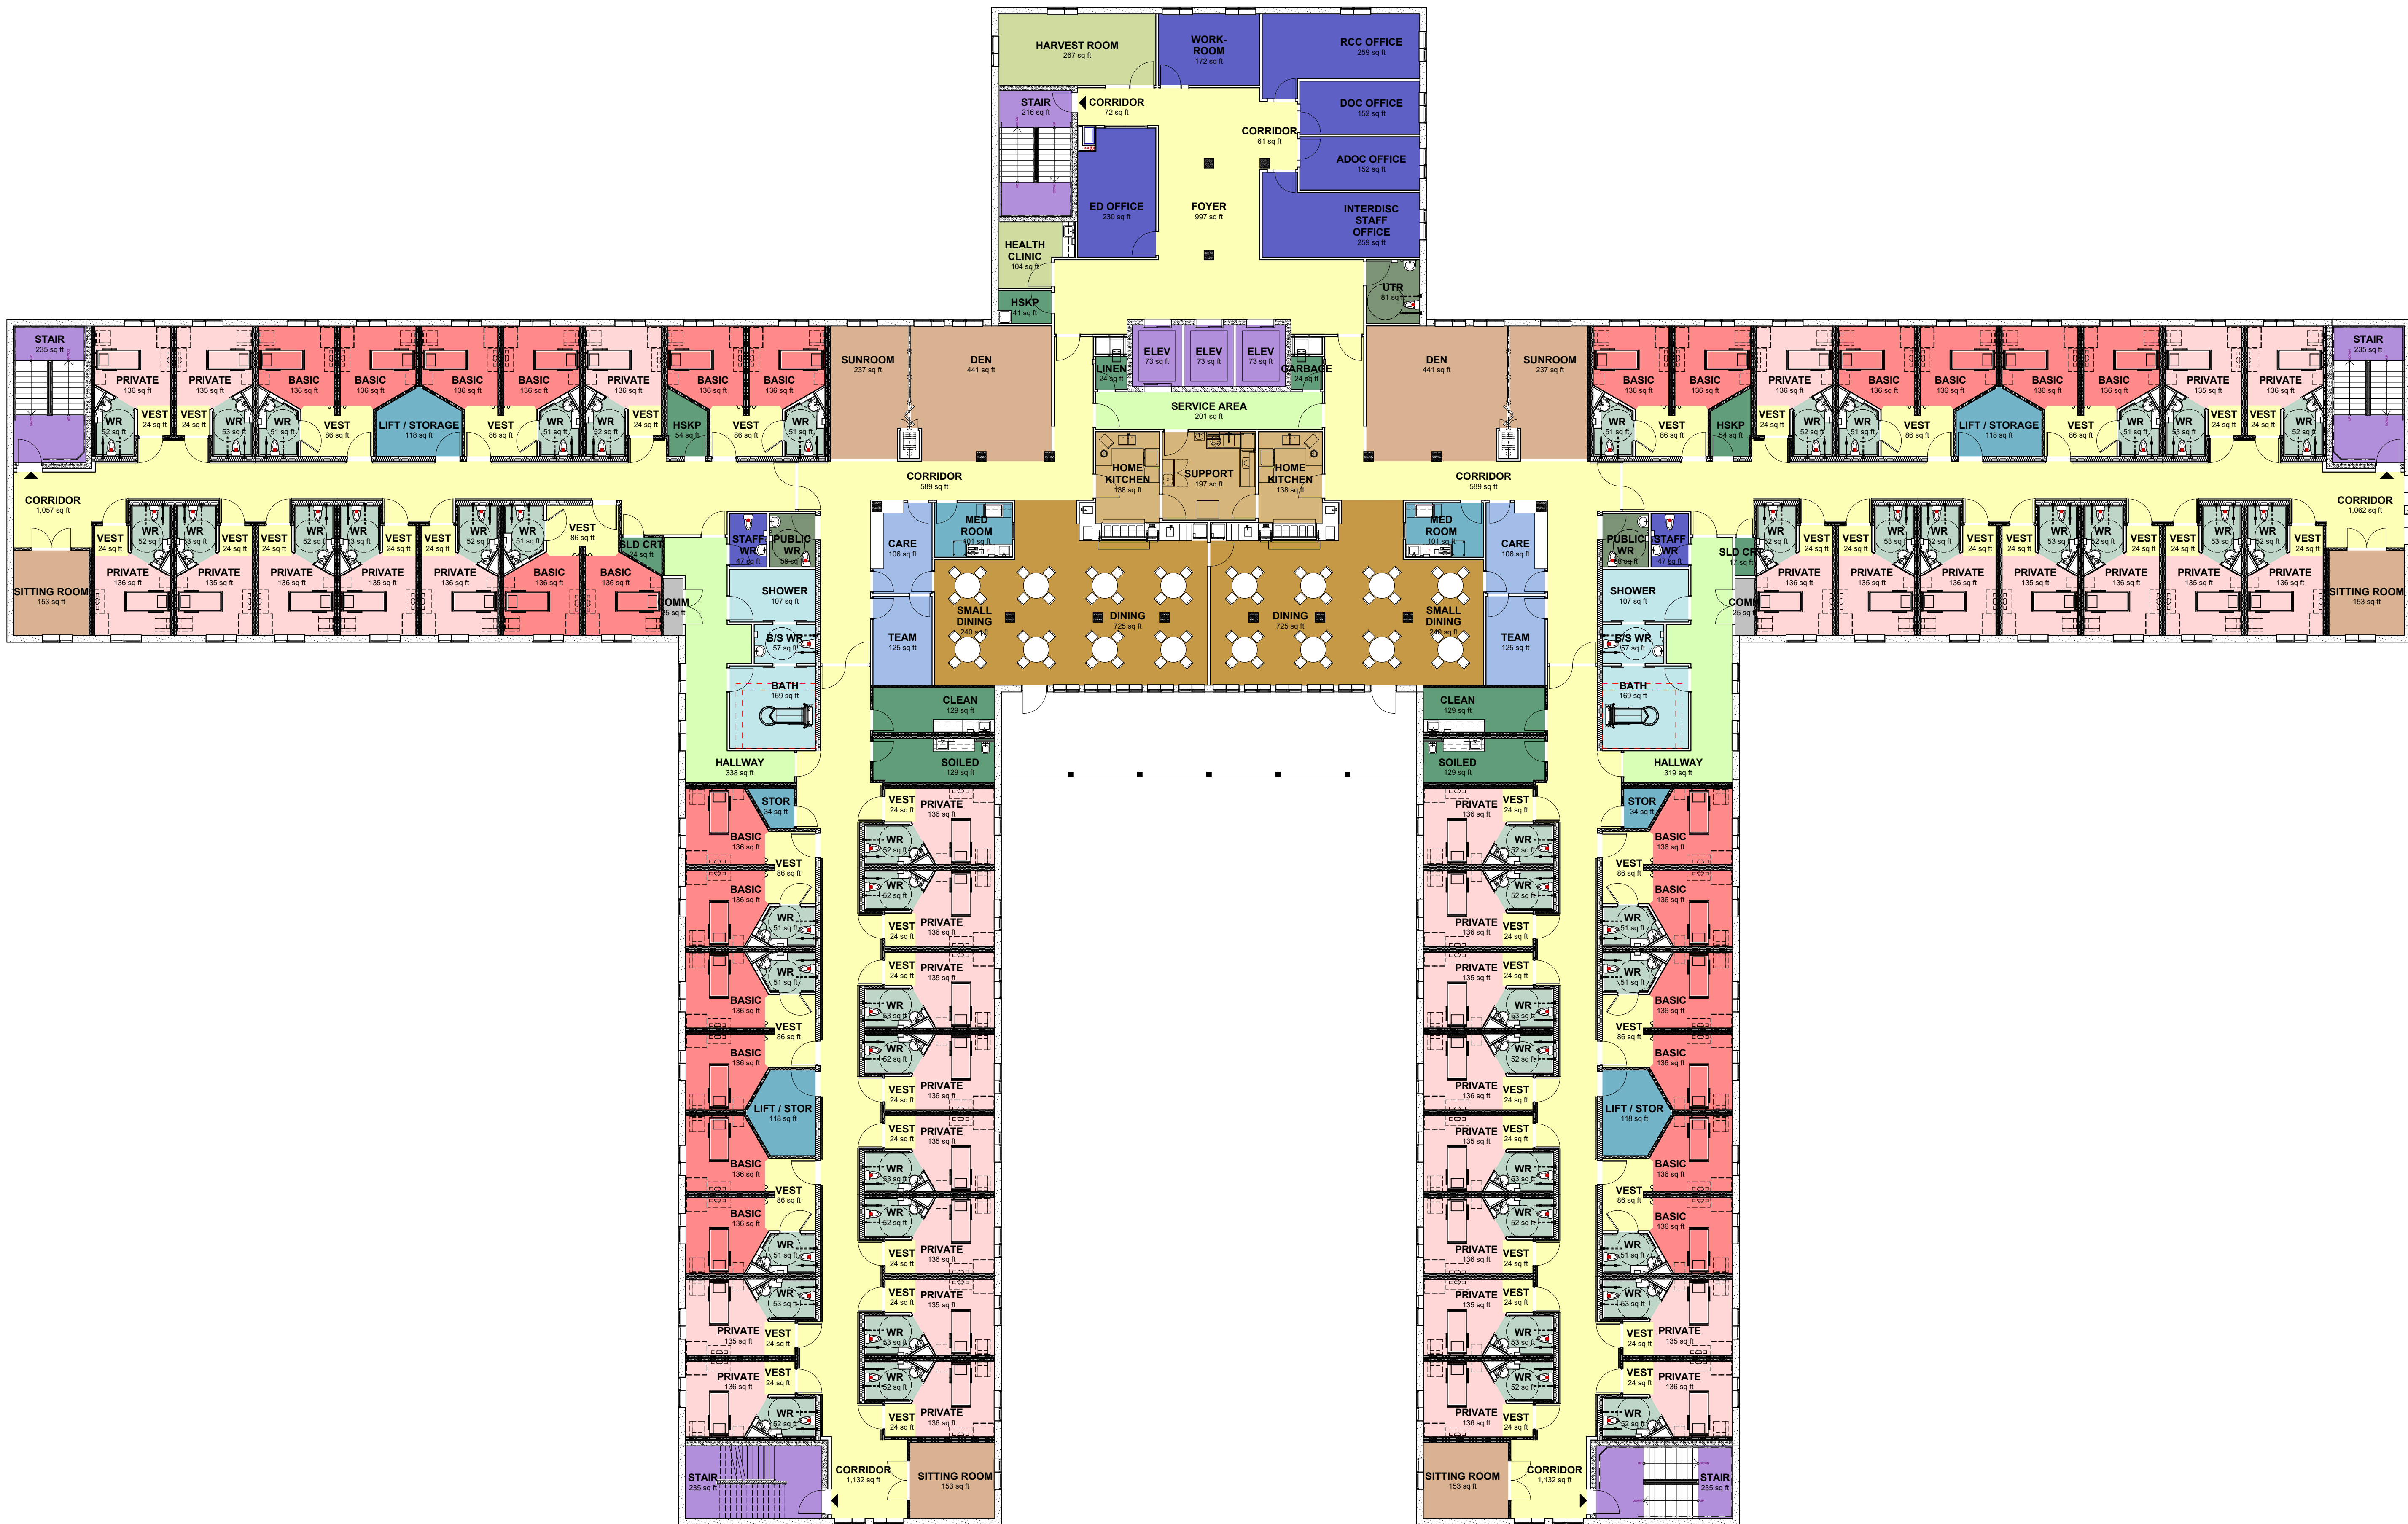

Prints issued to

Particulars	No.	Date	By
ISSUED FOR UDRP PACKAGE	1	20/09/17	DL
ISSUED FOR SPARESUBMIT	2	20/12/16	DL

Particulars	No.	Date	By
-------------	-----	------	----

Revisions to drawing

All previous issues of this drawing are superseded.



Brantford Studio 127 Brant Ave., Brantford, ON N3T 3H5
K-W Studio 504 Weber St. N., Suite 1, Waterloo, ON N2L 5G6
519.756.6331 1.877.789.6662 519.575.2227 1.877.789.6662
www.mmmc.on.ca



Project title


REVERA

5 STOREY, 320 BED LONG TERM CARE FACILITY

OTTAWA ONTARIO

Project number	Date issued	Scale
1844	Drawn by VP	1:150
		Date 2020-12-16

Sheet title	Drawing no.
THIRD FLOOR PLAN OVERALL	A203

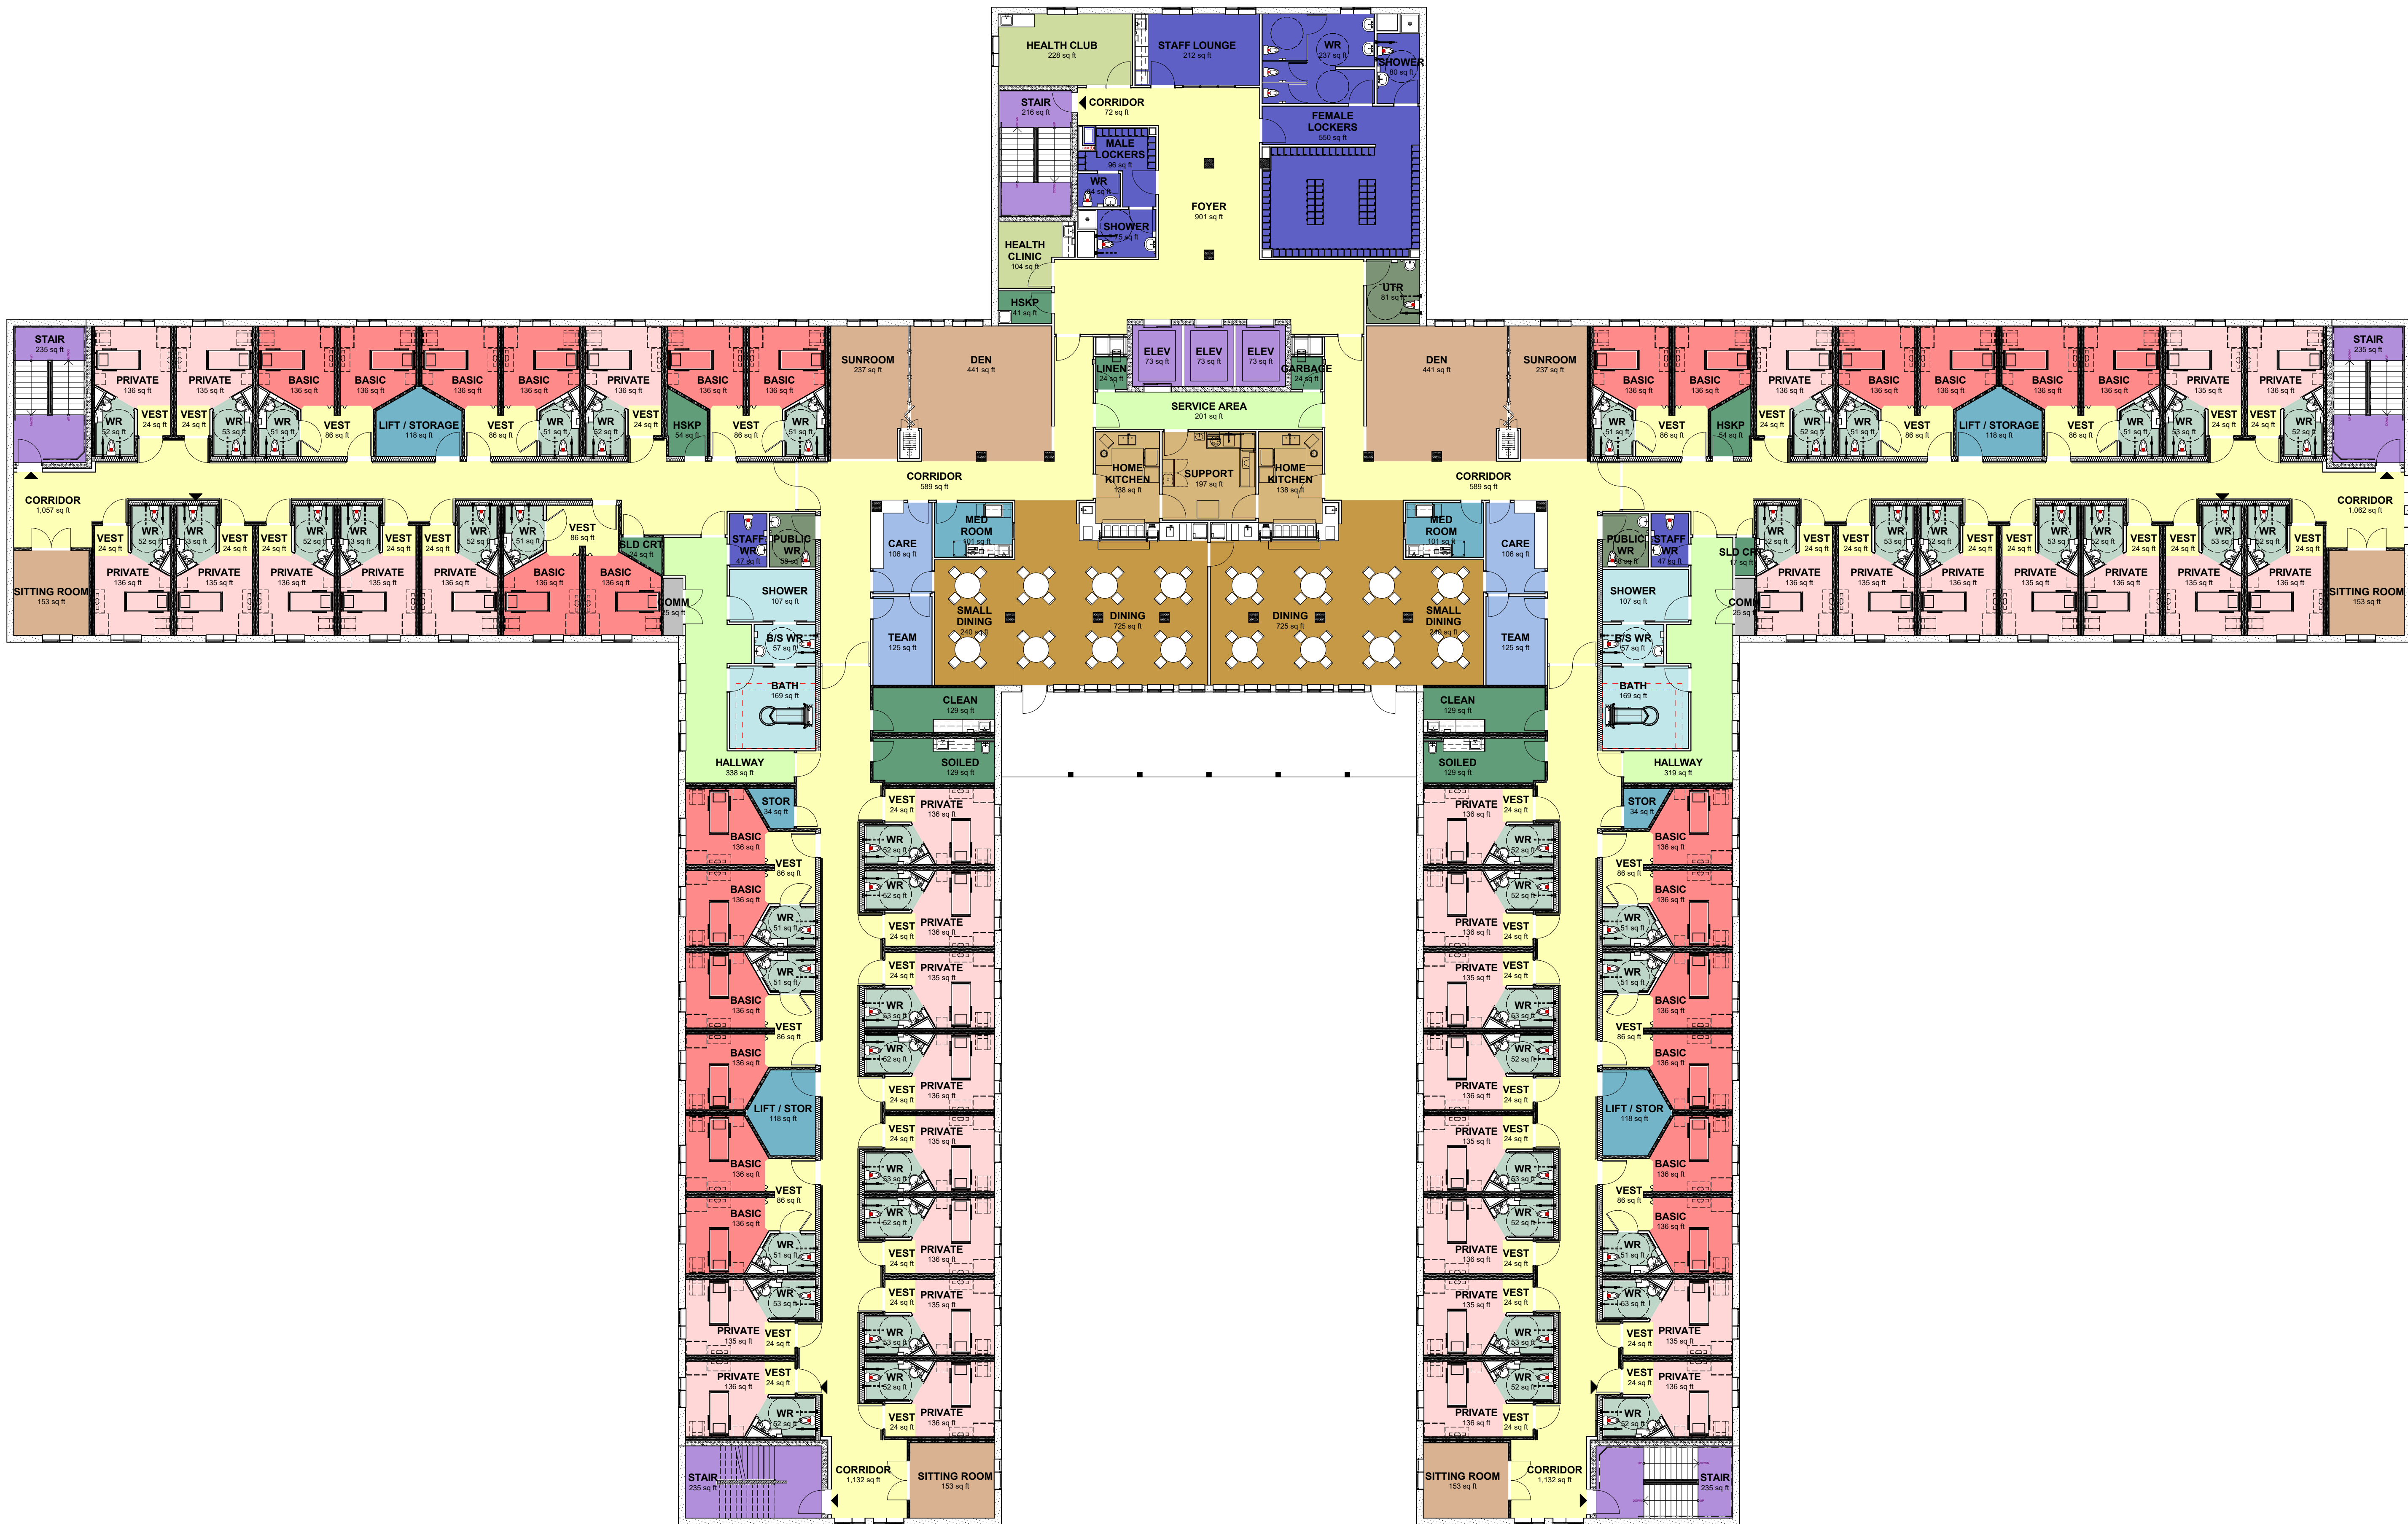

Prints issued to

Particulars	No.	Date	By
ISSUED FOR UDRP PACKAGE	1	20/09/17	DL
ISSUED FOR SPARESUBMIT	2	20/12/16	DL

Particulars	No.	Date	By
-------------	-----	------	----

Revisions to drawing

All previous issues of this drawing are superseded.



Brantford Studio 127 Brant Ave., Brantford, ON N3T 3H5
K-W Studio 554 Weber St. N., Suite 1, Waterloo, ON N2L 5G6
519.756.6331 1.877.789.6662 519.575.2227 1.877.789.6662
www.mmmc.on.ca



Project title


REVERA

5 STOREY, 320 BED LONG TERM CARE FACILITY

OTTAWA ONTARIO

Project number	Date issued	Scale
1844	Drawn by VP	1:150
		Date 2020-12-16

Sheet title	Drawing no.
FOURTH FLOOR PLAN OVERALL	A204

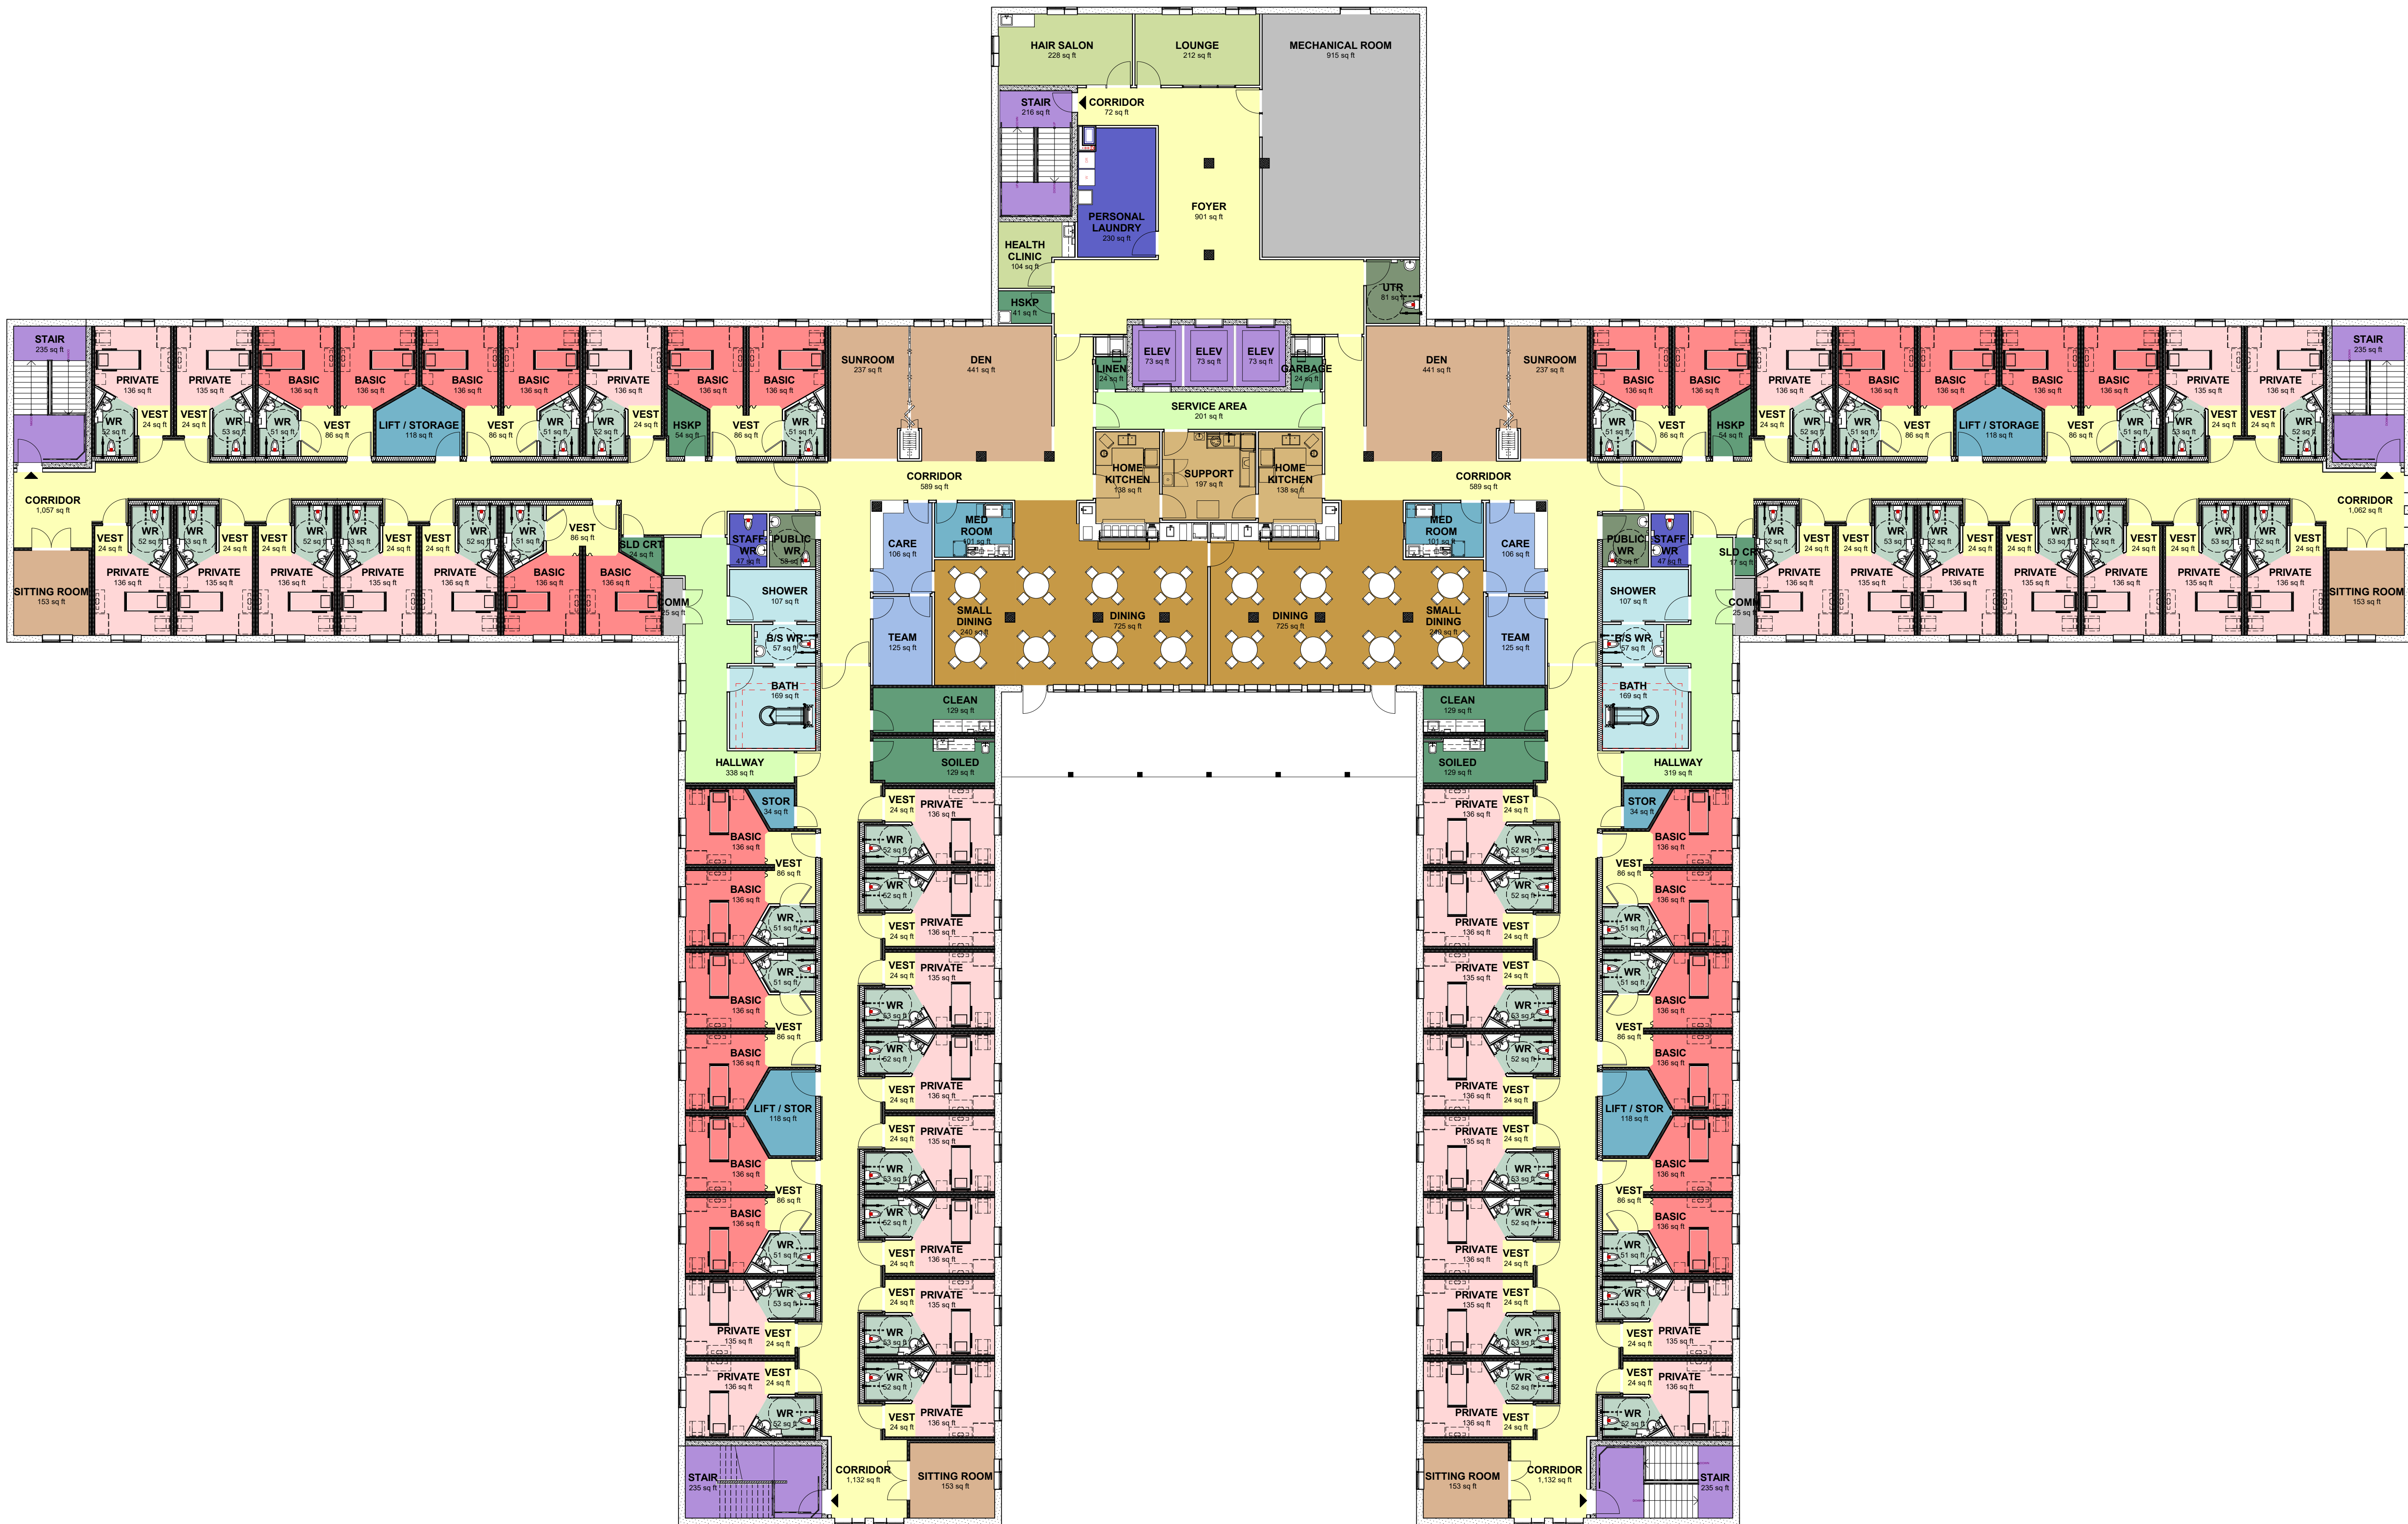

Prints issued to

Particulars	No.	Date	By
ISSUED FOR UDRP PACKAGE	1	20/09/17	DL
ISSUED FOR SPARESUBMIT	2	20/12/16	DL

Particulars	No.	Date	By
-------------	-----	------	----

Revisions to drawing

All previous issues of this drawing are superseded.



Brantford Studio 127 Brant Ave., Brantford, ON N3T 3H5
K-W Studio 504 Weber St. N., Suite 1, Waterloo, ON N2L 5G6
519.756.6331 1.877.789.6662 519.575.2227 1.877.789.6662
www.mmmc.on.ca



Project title

REVERA

5 STOREY, 320 BED LONG TERM CARE FACILITY

OTTAWA ONTARIO

Project number	Date issued	Scale
1844	Drawn by VP	1:150

Sheet title	Drawing no.
FIFTH FLOOR PLAN OVERALL	A205