
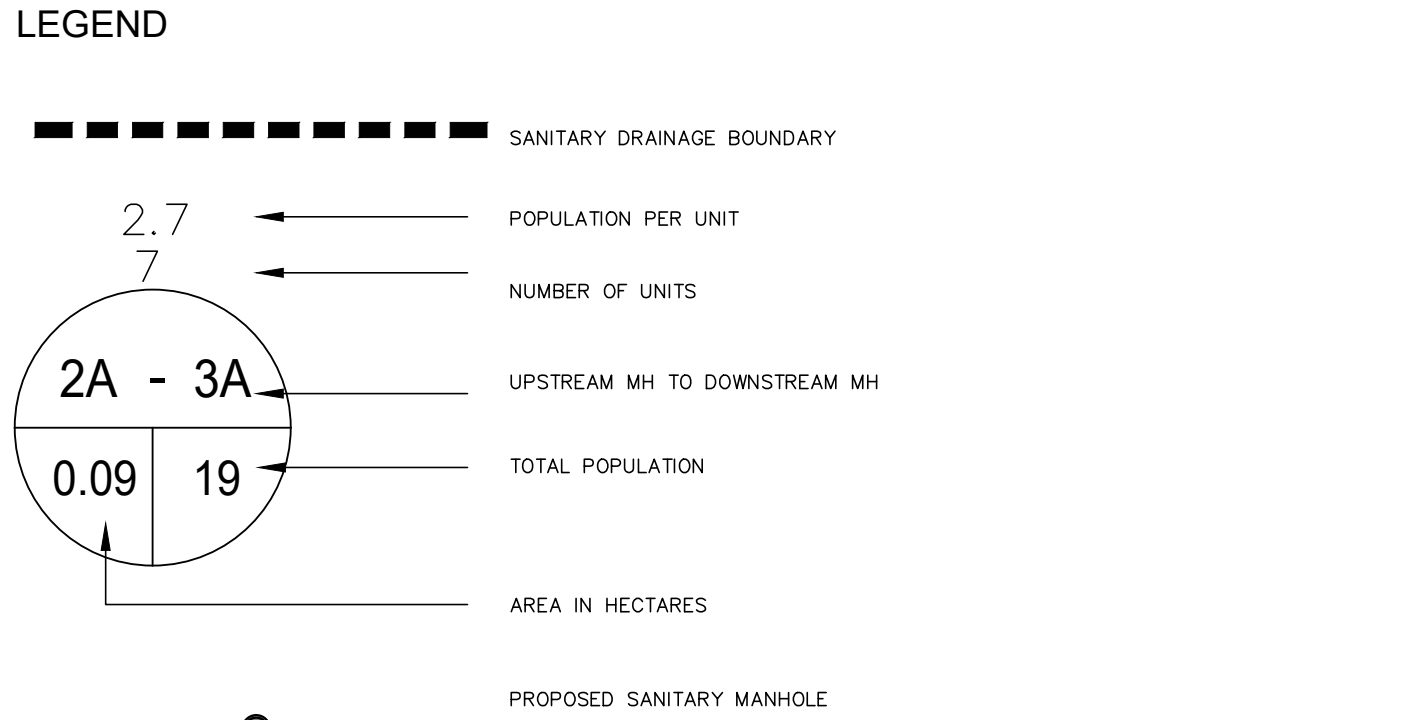
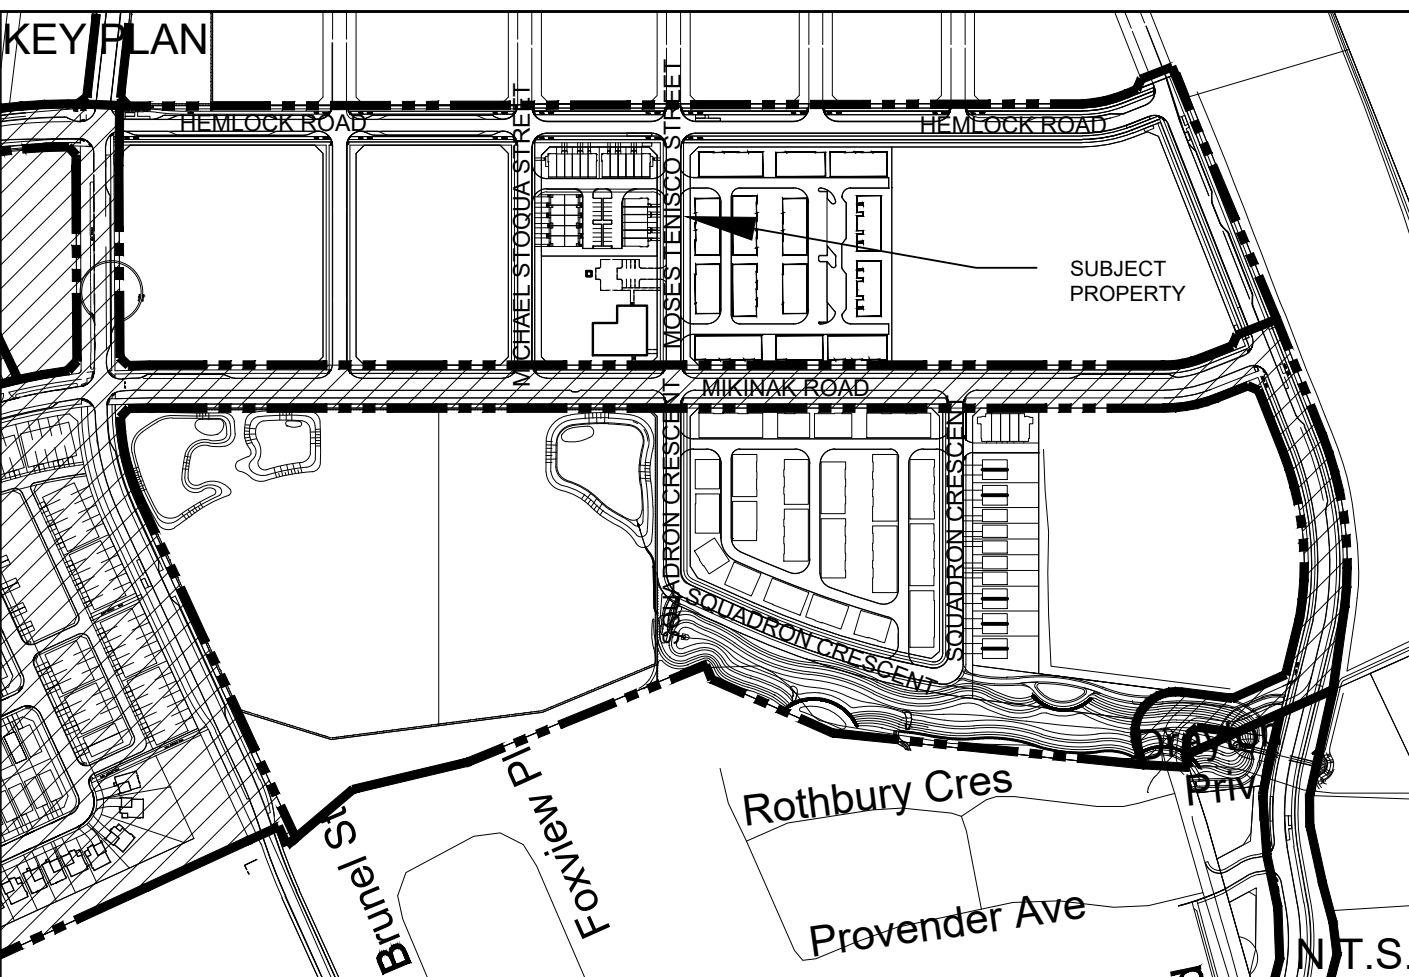


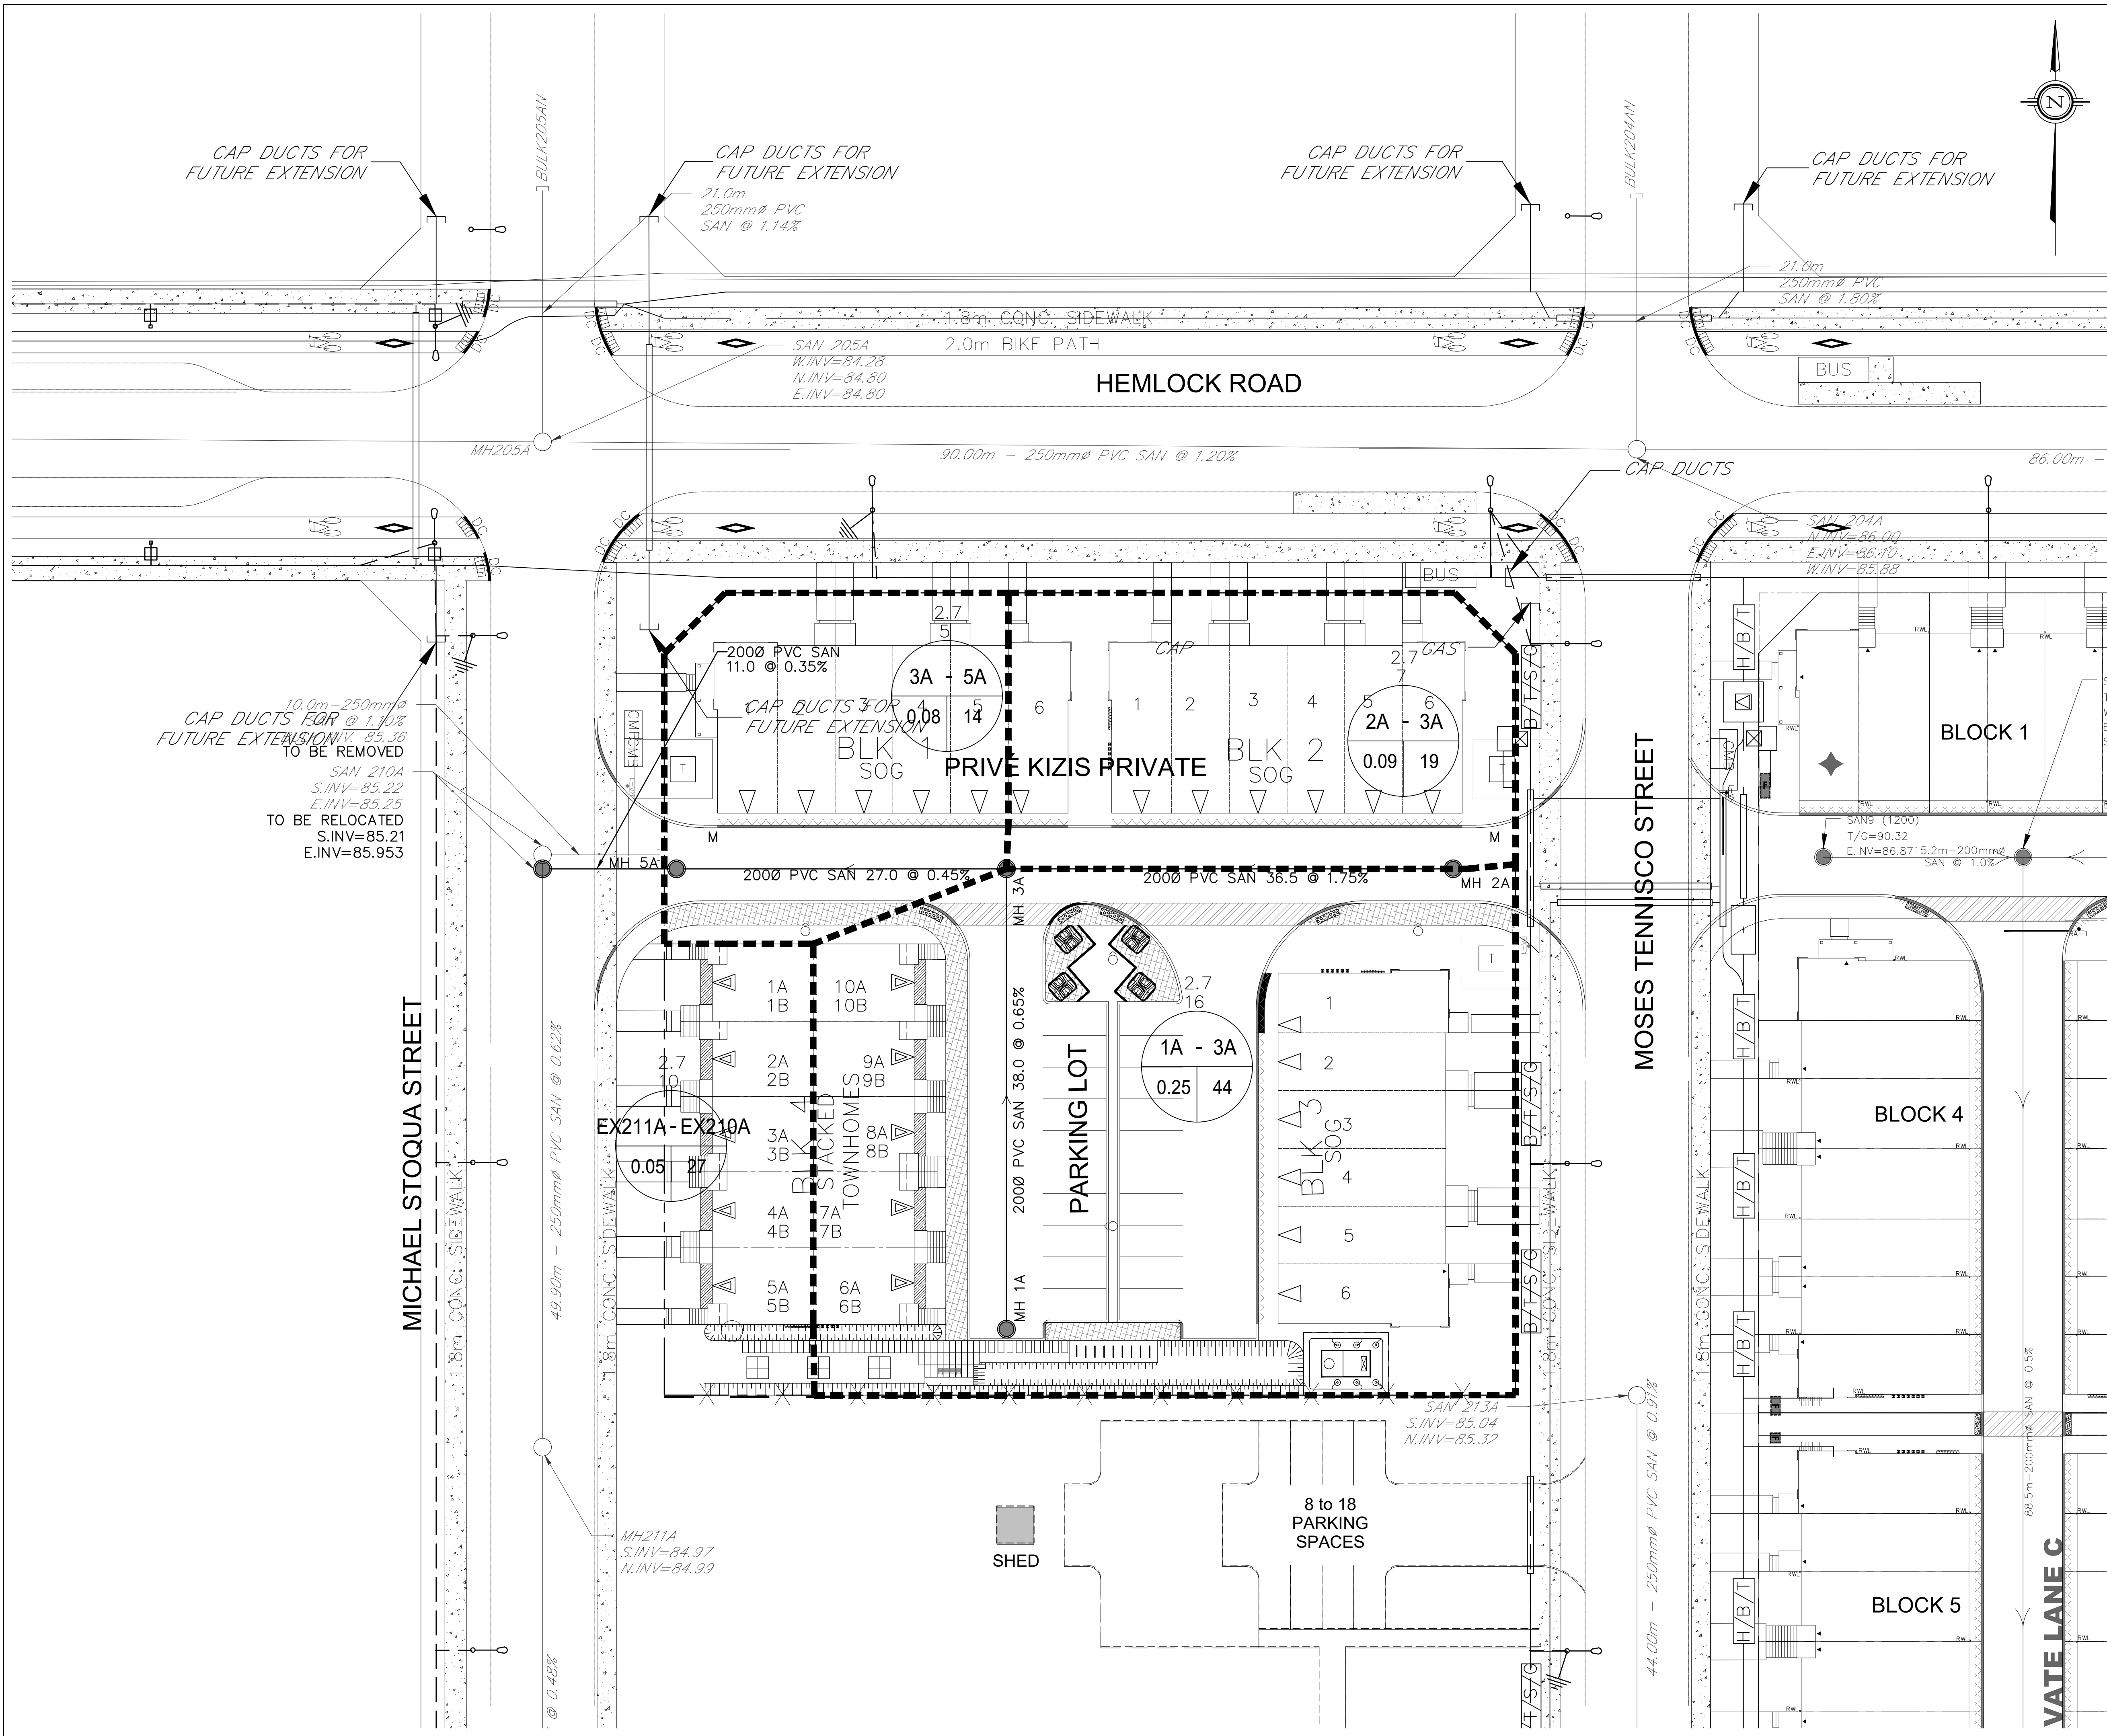

NOT FOR CONSTRUCTION

13	A.J.T.	20-12-21	ISSUED FOR SITE PLAN AMENDMENT-SUBMISSION 7
12	A.W.T.	20-10-06	ISSUED FOR SITE PLAN AMENDMENT-SUBMISSION 6
11	G.G.G.	20-06-23	UPDATED HGL INFORMATION
10	S.L.M.	20-05-28	ISSUED FOR SITE PLAN AMENDMENT

No.	BY	DATE	DESCRIPTION
TOPOGRAPHIC INFORMATION			
TOPOGRAPHIC INFORMATION PROVIDED BY IBI GROUP			
PROJ. NO. 38298			
DATED NOVEMBER 13, 2017			
SITE PLAN INFORMATION			
SITE PLAN PROVIDED BY KORSIAK URBAN PLANNING			
DATED DECEMBER 8, 2020			


SITE SERVICING AND STORMWATER MANAGEMENT STUDY		GEOTECHNICAL STUDY	
SERVICING AND STORMWATER MANAGEMENT		GEOTECHNICAL STUDY	
RECOMMENDATIONS PROVIDED BY DSEL		RECOMMENDATIONS PROVIDED BY PATTERSON GROUP INC.	
PROJ. NO. 17-948		PROJECT NO. PCS345-1	
DATED DECEMBER 2020		REVISION 1, DATED SEPTEMBER 10, 2020	

BENCH MARK	
ELEVATIONS ARE GEODETIC, REFERRED TO CITY OF OTTAWA VERTICAL BENCHMARK NO. 396	
ELEV= 95.06 METERS	

MATTAMY HOMES	WATERIDGE - BLOCK 22
	PHASE 1B



120 Iber Road Unit 103
Stittsville, Ontario, K2S 1E9
Tel. (613) 836-0856
Fax. (613) 836-7183
www.DSEL.ca

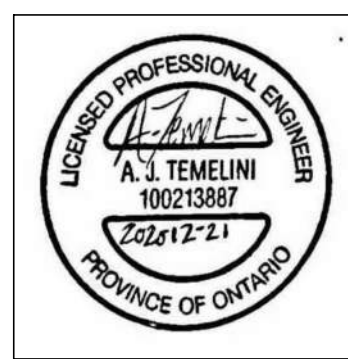

PROVINCE OF ONTARIO



110 Laurier Ave W
Ottawa, Ontario, K1P 1J1
Tel. (613) 580-2400
www.Ottawa.ca

© DSEL

SANITARY DRAINAGE PLAN			
DRAWN BY:	A.W.T.	CHECKED BY:	S.L.M.
DESIGNED BY:	S.L.M.	CHECKED BY:	A.D.F.
SCALE:	1:250	PROJECT No.	17-948
		SHEET No.	10