
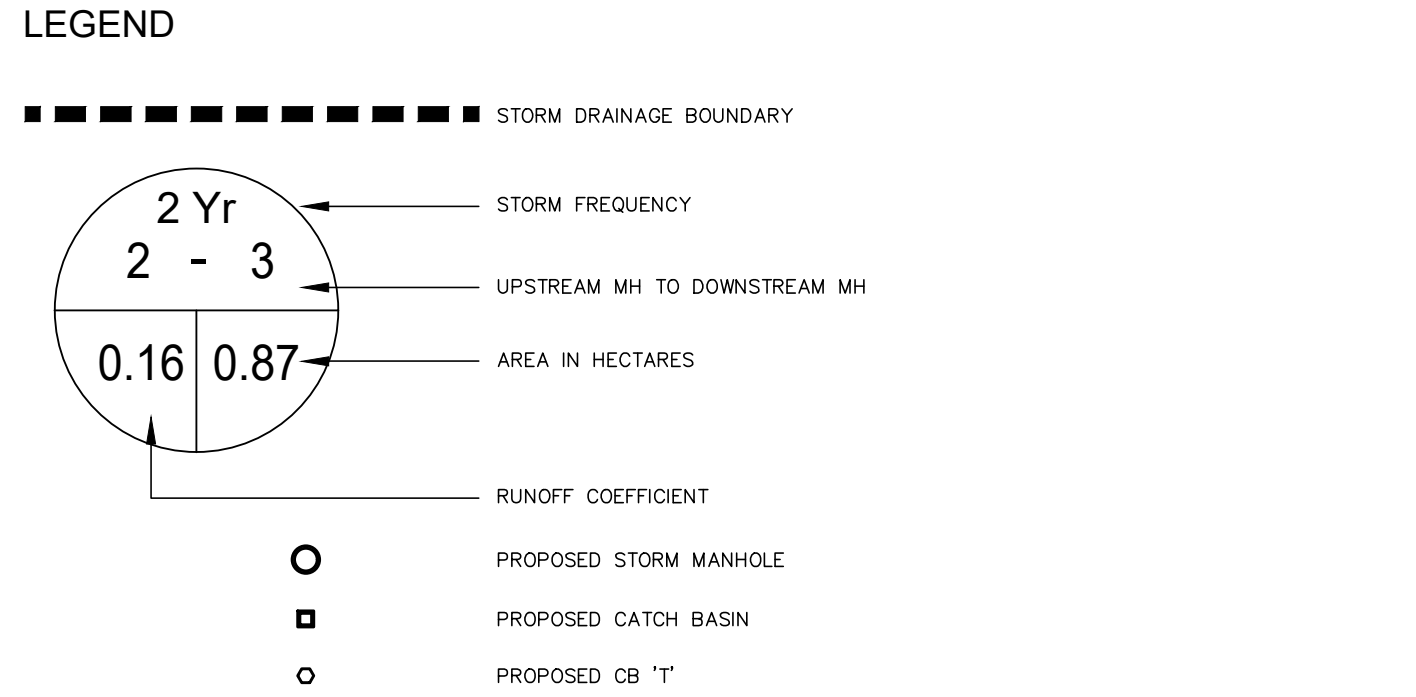
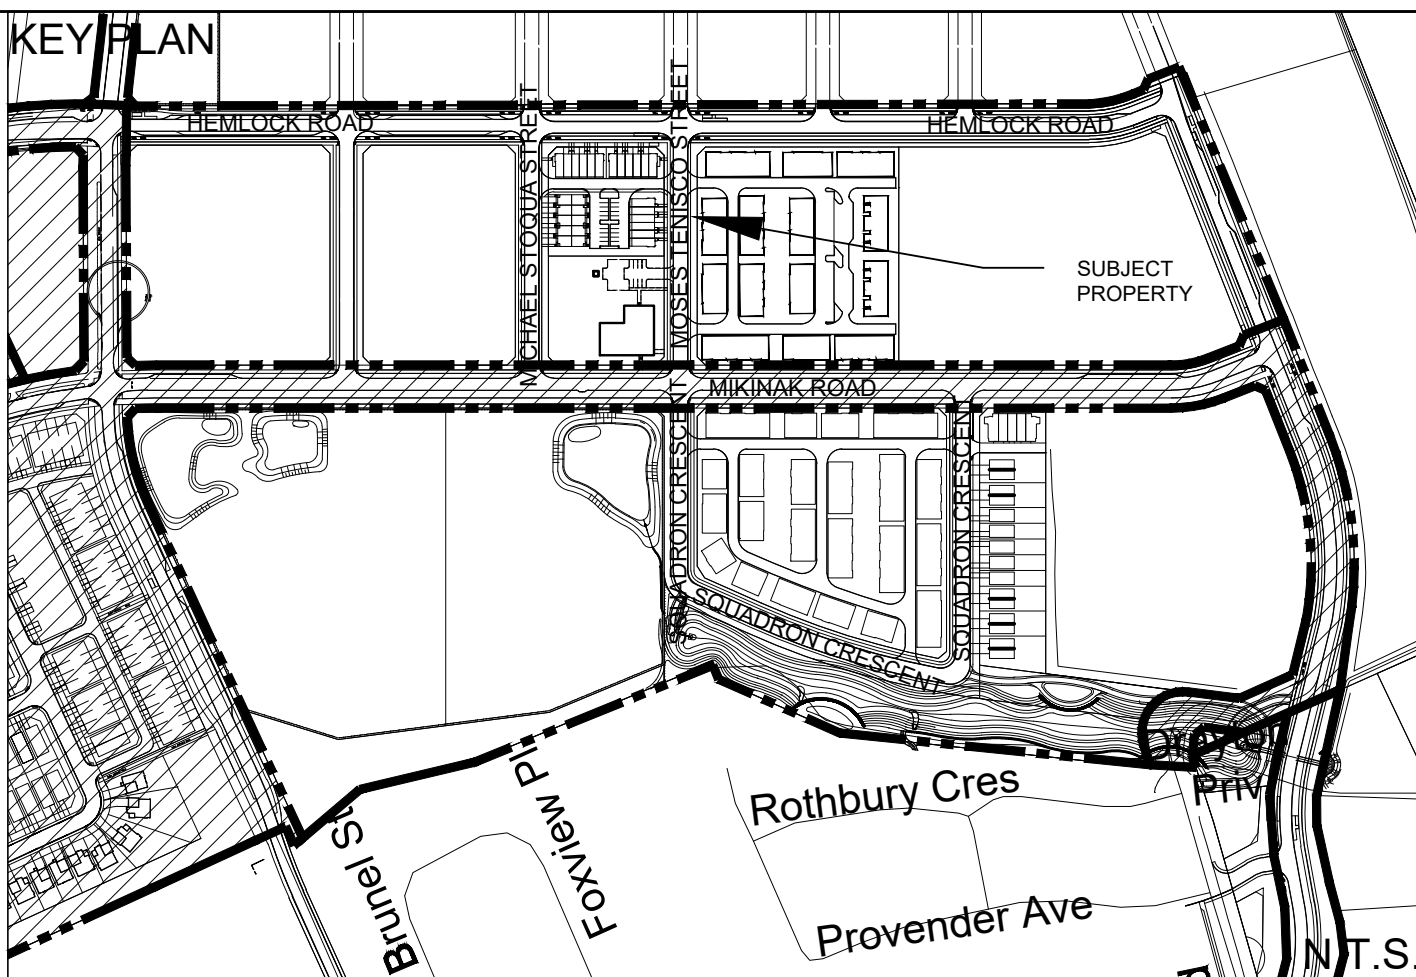


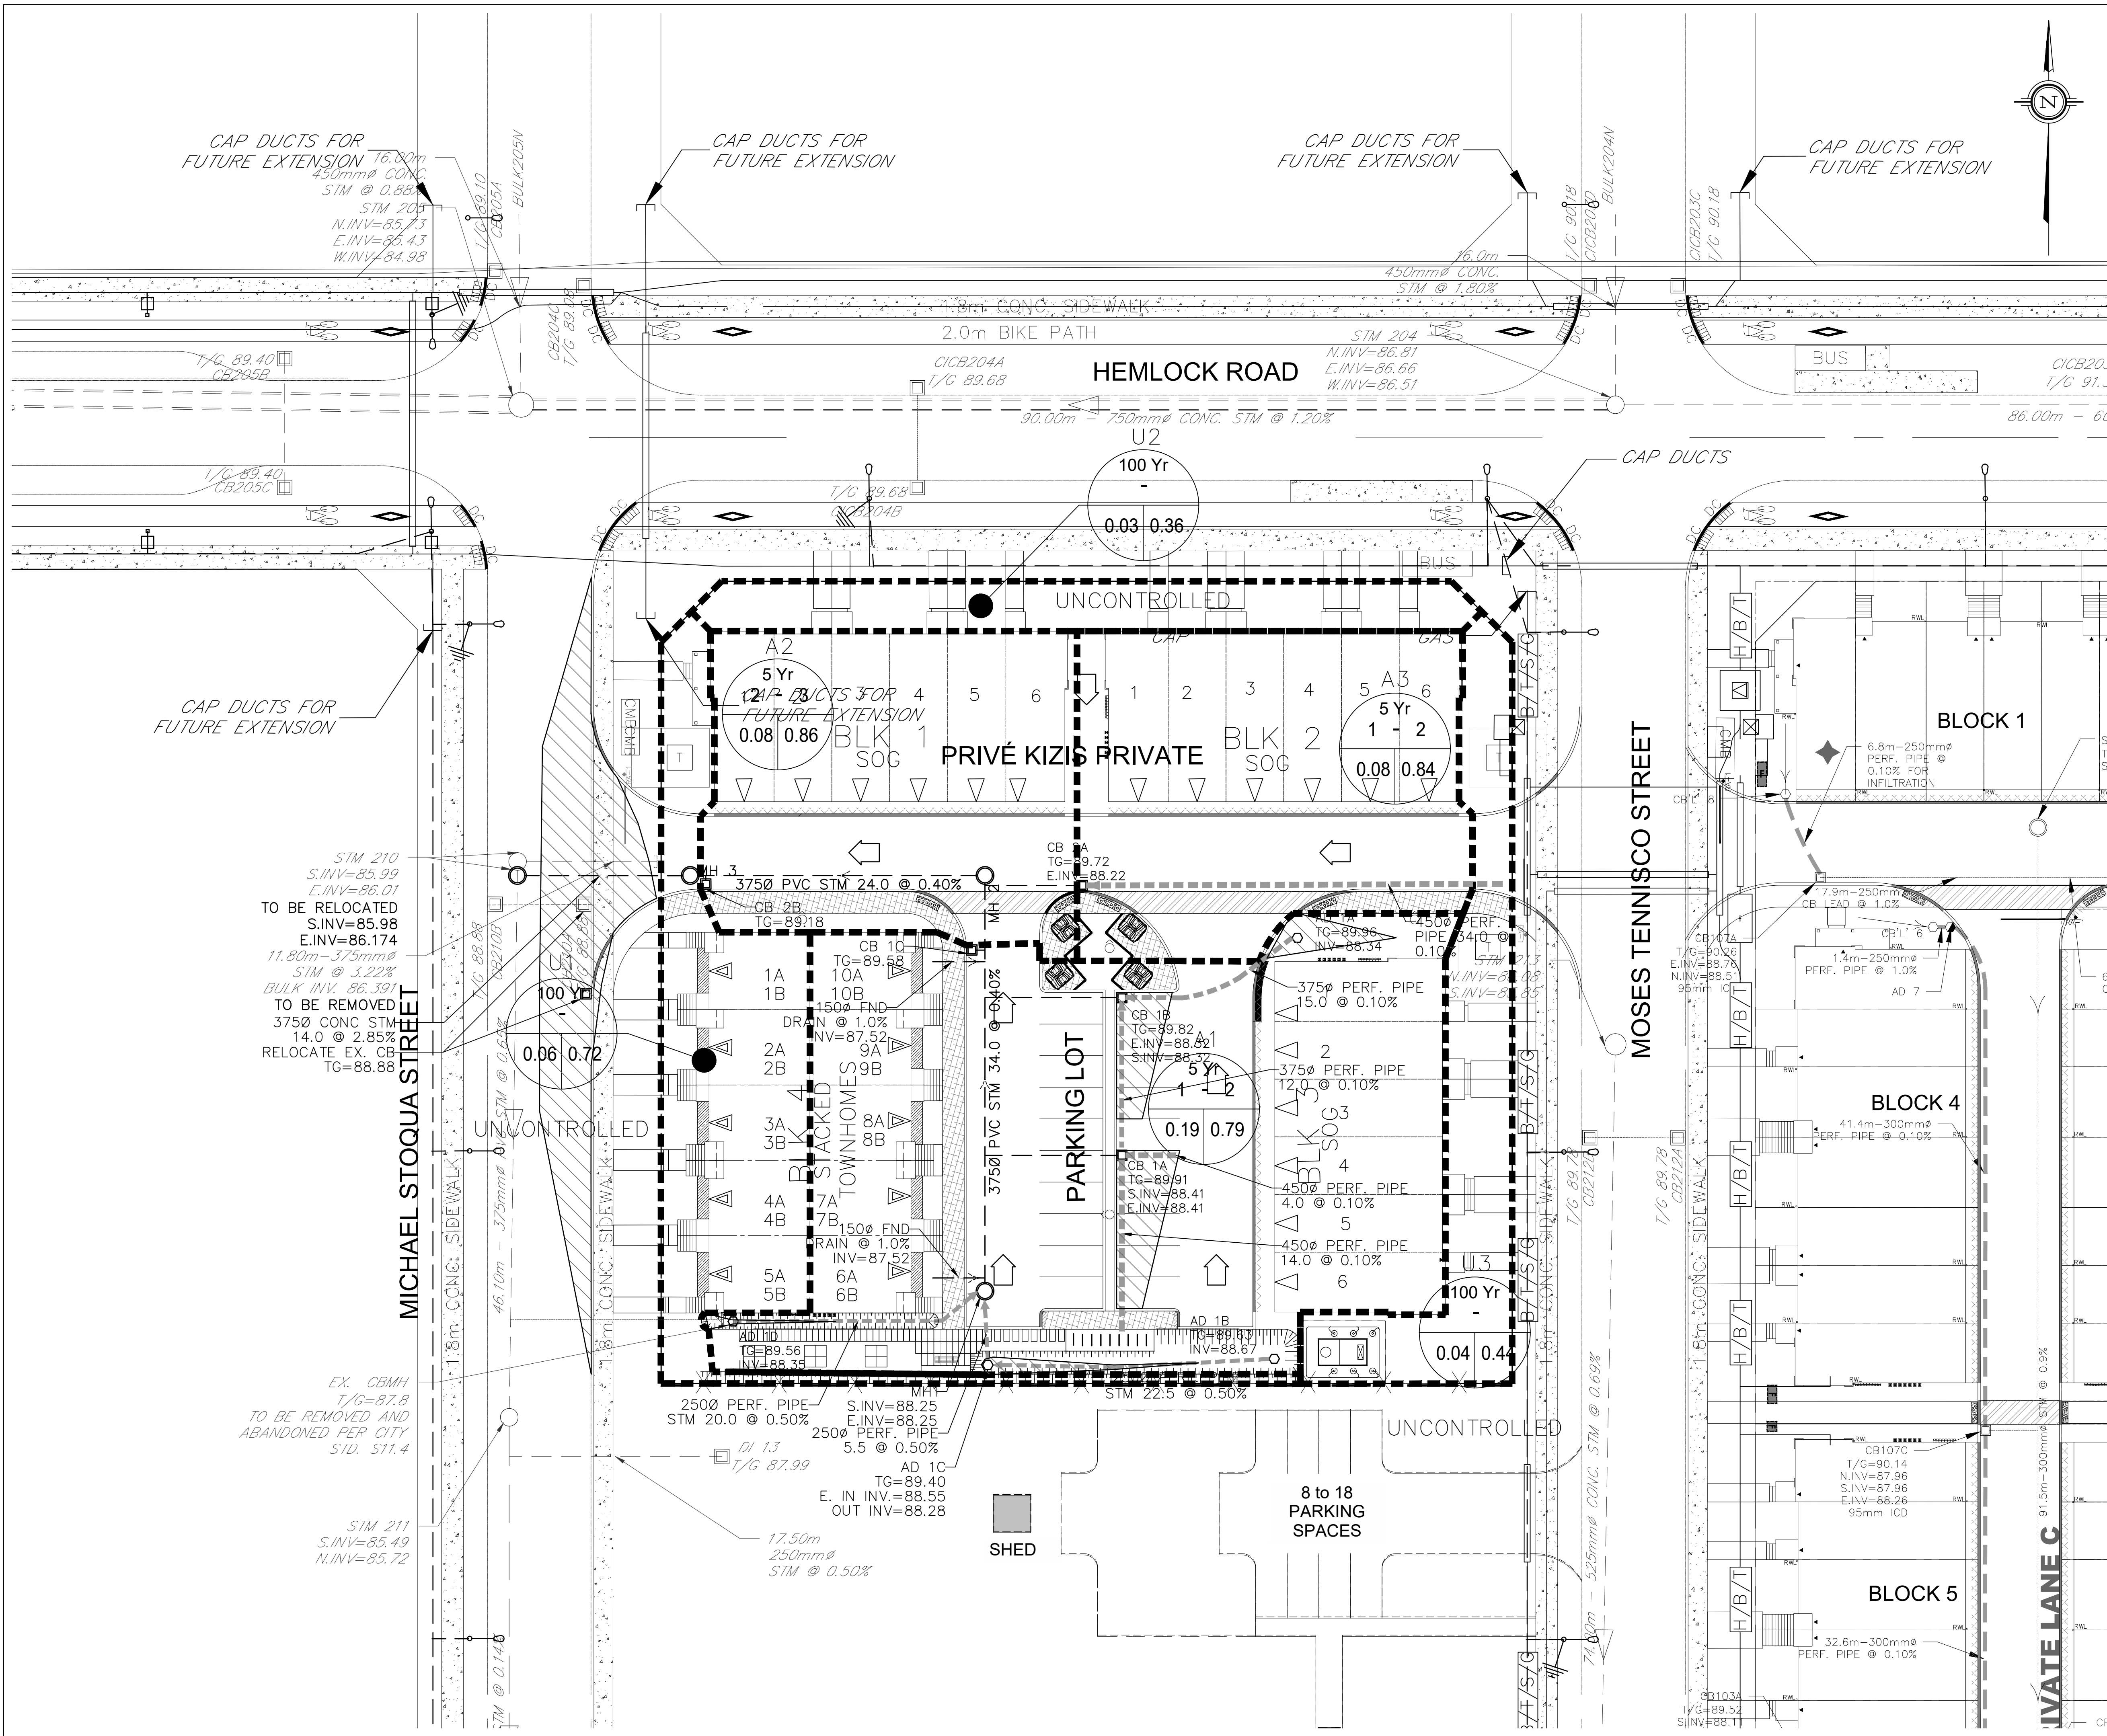

NOT FOR CONSTRUCTION

13	A.J.T.	20-12-21	ISSUED FOR SITE PLAN AMENDMENT-SUBMISSION 7
12	A.W.T.	20-10-06	ISSUED FOR SITE PLAN AMENDMENT-SUBMISSION 6
11	G.G.G.	20-06-23	UPDATED HGL INFORMATION
10	S.L.M.	20-05-28	ISSUED FOR SITE PLAN AMENDMENT

No.	BY	DATE	DESCRIPTION
TOPOGRAPHIC INFORMATION			
TOPOGRAPHIC INFORMATION PROVIDED BY ISI GROUP			
PROJ. NO. 38298			
DATED NOVEMBER 13, 2017			

SITE PLAN INFORMATION			
SITE PLAN PROVIDED BY KORSIAK URBAN PLANNING			
DATED DECEMBER 8, 2020			


SITE SERVING AND STORMWATER MANAGEMENT STUDY			
SERVING AND STORMWATER MANAGEMENT			
RECOMMENDATIONS PROVIDED BY PATRICKSON GROUP INC.			
PROJECT NO. PCS345-1			
REVISION 1, DATED SEPTEMBER 10, 2020			

BENCH MARK			
ELEVATIONS ARE GEODETIC, REFERRED TO CITY OF OTTAWA VERTICAL BENCHMARK NO. 396			
ELEV= 95.06 METERS			

MATTAMY HOMES		WATERIDGE - BLOCK 22 PHASE 1B	
---------------	--	-------------------------------	--



120 Iber Road Unit 103
Stittsville, Ontario, K2S 1E9
Tel. (613) 836-0856
Fax. (613) 836-7183
www.DSEL.ca

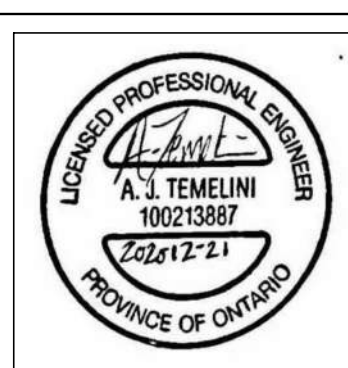

PROVINCE OF ONTARIO



110 Laurier Ave W
Ottawa, Ontario, K1P 1J1
Tel. (613) 580-2400
www.Ottawa.ca

© DSEL

STORM DRAINAGE PLAN			
DRAWN BY:	A.W.T.	CHECKED BY:	S.L.M.
DESIGNED BY:	S.L.M.	CHECKED BY:	A.D.F.
SCALE:	1:250	PROJECT No.	17-948
			SHEET No.
			11