



SECTION A-A
STA 0+000 TO STA 0+075

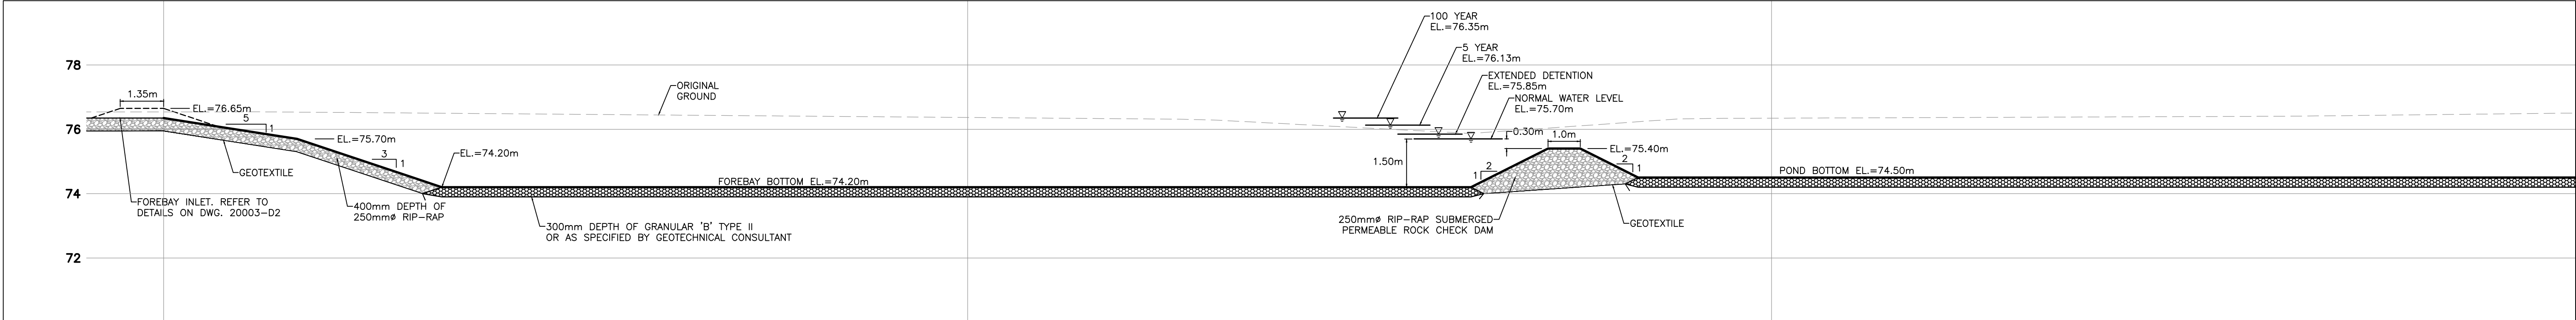


FINISHED GRADE	76.35	75.70	74.20	74.20	74.20	75.40	75.40	74.20	74.50	74.50	FINISHED GRADE
ORIGINAL GROUND ELEVATION	76.54			76.37					76.34	76.50	ORIGINAL GROUND ELEVATION
STATION	0+000			0+025					0+080	0+075	STATION

SECTION A-A
STA 0+075 TO STA 0+150

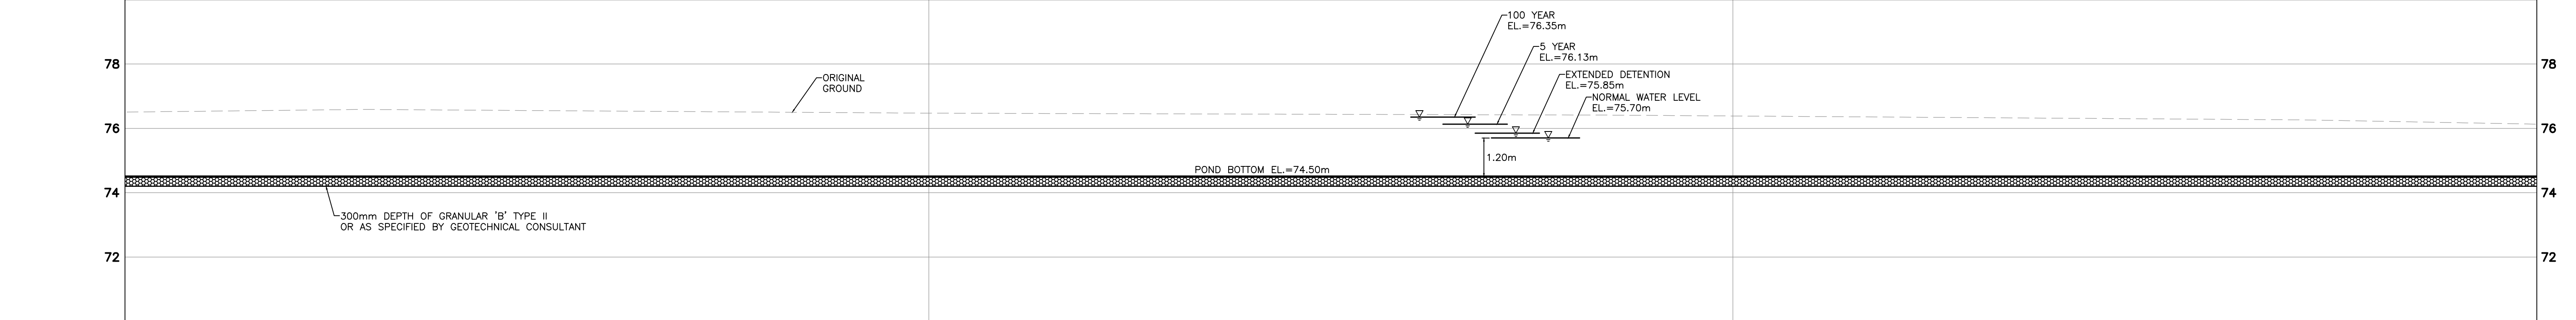

FINISHED GRADE	74.50		74.50			74.50	74.50	FINISHED GRADE
ORIGINAL GROUND ELEVATION	76.50		76.47			76.39	76.13	ORIGINAL GROUND ELEVATION
STATION	0+075		0+100			0+125	0+150	STATION

SECTION A-A
STA 0+150 TO STA 0+225

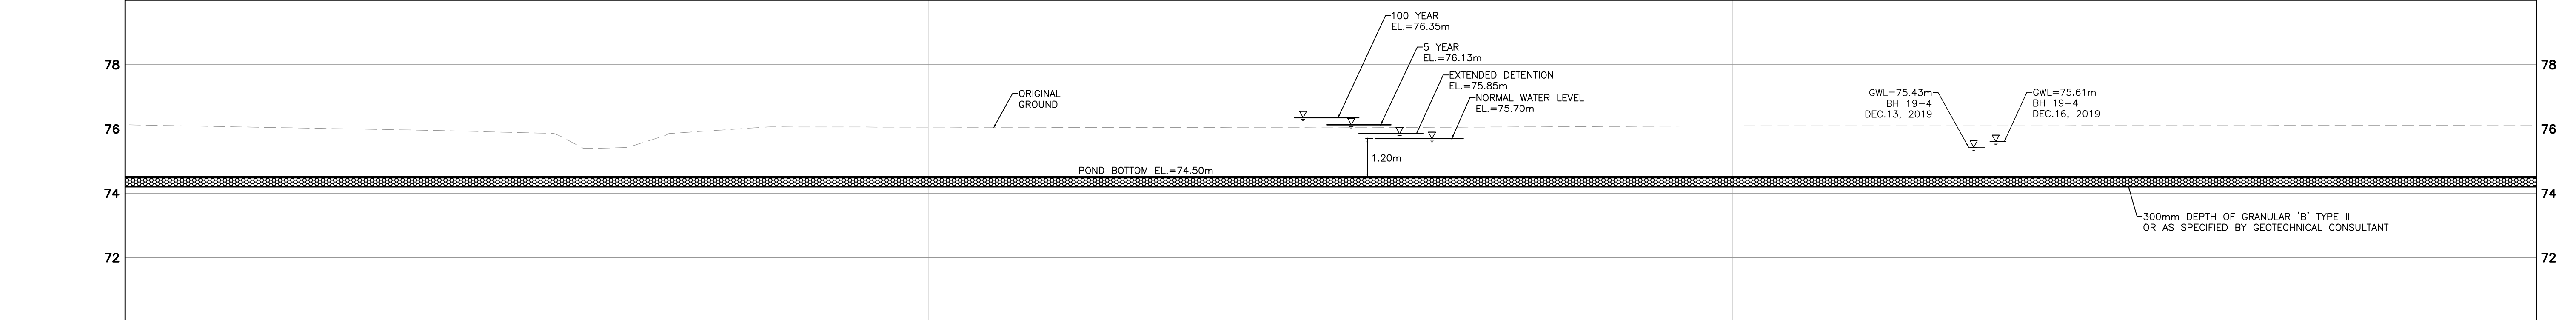

FINISHED GRADE	74.50		74.50			74.50	74.50	FINISHED GRADE
ORIGINAL GROUND ELEVATION	76.13		76.06			76.10	76.10	ORIGINAL GROUND ELEVATION
STATION	0+150		0+175			0+200	0+225	STATION

NOT FOR CONSTRUCTION

NOTES

THE POSITION OF ALL POLE LINES, CONDUITS, WATERMAINS, SEWERS AND OTHER UNDERGROUND AND OVERGROUND UTILITIES AND STRUCTURES IS NOT NECESSARILY SHOWN ON THE CONTRACT DRAWINGS, AND WHERE SHOWN, THE ACCURACY OF THE POSITION OF SUCH UTILITIES AND STRUCTURES IS NOT GUARANTEED. BEFORE STARTING WORK, DETERMINE THE EXACT LOCATION OF ALL SUCH UTILITIES AND STRUCTURES AND ASSUME ALL LIABILITY FOR DAMAGE TO THEM.

GEODETIC SURVEY DERIVED FROM COSINE STATION 00819678105. LOCATION DESCRIPTION: GALVANIZED PIPE WITH BRONZE CAP NBENCH MARK ON THE WEST SIDE OF BOUNDARY ROAD, 1.6 KM. SOUTH OF RUSSELL ROAD. BENCHMARK IS 10.7M WEST OF CENTERLINE OF BOUNDARY ROAD AND IS MARKED BY A YELLOW AND BLACK PICKET. VERTICAL CONTROL DATA, DATUM: GVD2013, FIRST ORDER, ELEVATION: 79.733. COORDINATE SYSTEM: MTM ZONE 9; NAD 83 DATUM (CAN83-9). PROPERTY BOUNDARIES DERIVED FROM PLAN OF SURVEY, PART OF LOT 22 CONCESSION 11, PREPARED BY J.D. BARNES LTD., REF. No. 19-10-158-00, DATED 2-3-2020.

NO.	REVISION DESCRIPTION	DATE	BY
2	REVISED PER COMMENTS	18/12/20	SMC
1	ISSUED FOR SITE PLAN APPLICATION	08/07/20	SMC

SCALE

0 1m 2m 4m

HORIZONTAL

1:100

0 0.5m 1m 2m

VERTICAL

1:50

PROFESSIONAL ENGINEER

S. M. QADAR

PROVINCE OF ONTARIO

19202

DEC 17 2020

Robinson

Land Development

350 Palladium Drive

Ottawa, ON K2V 1A8

(613) 592-6060 rcii.com

DESIGN	BLM
CHECKED	SMC
DRAWN	BLM
CHECKED	SMC
APPROVED	SMC

OTTAWA D-SQUARED ASPHALT LTD.

6811 HIRAM ROAD, GREELY, ON

5455 BOUNDARY ROAD

OTTAWA, ON

PROJECT No.

20003

SURVEY

RLD

DATED

DECEMBER 2020

DWG. No.

20003-D1

SWM POND DETAILS

REPORT BY: J.D. BARNES