


RUSSELL AVENUE

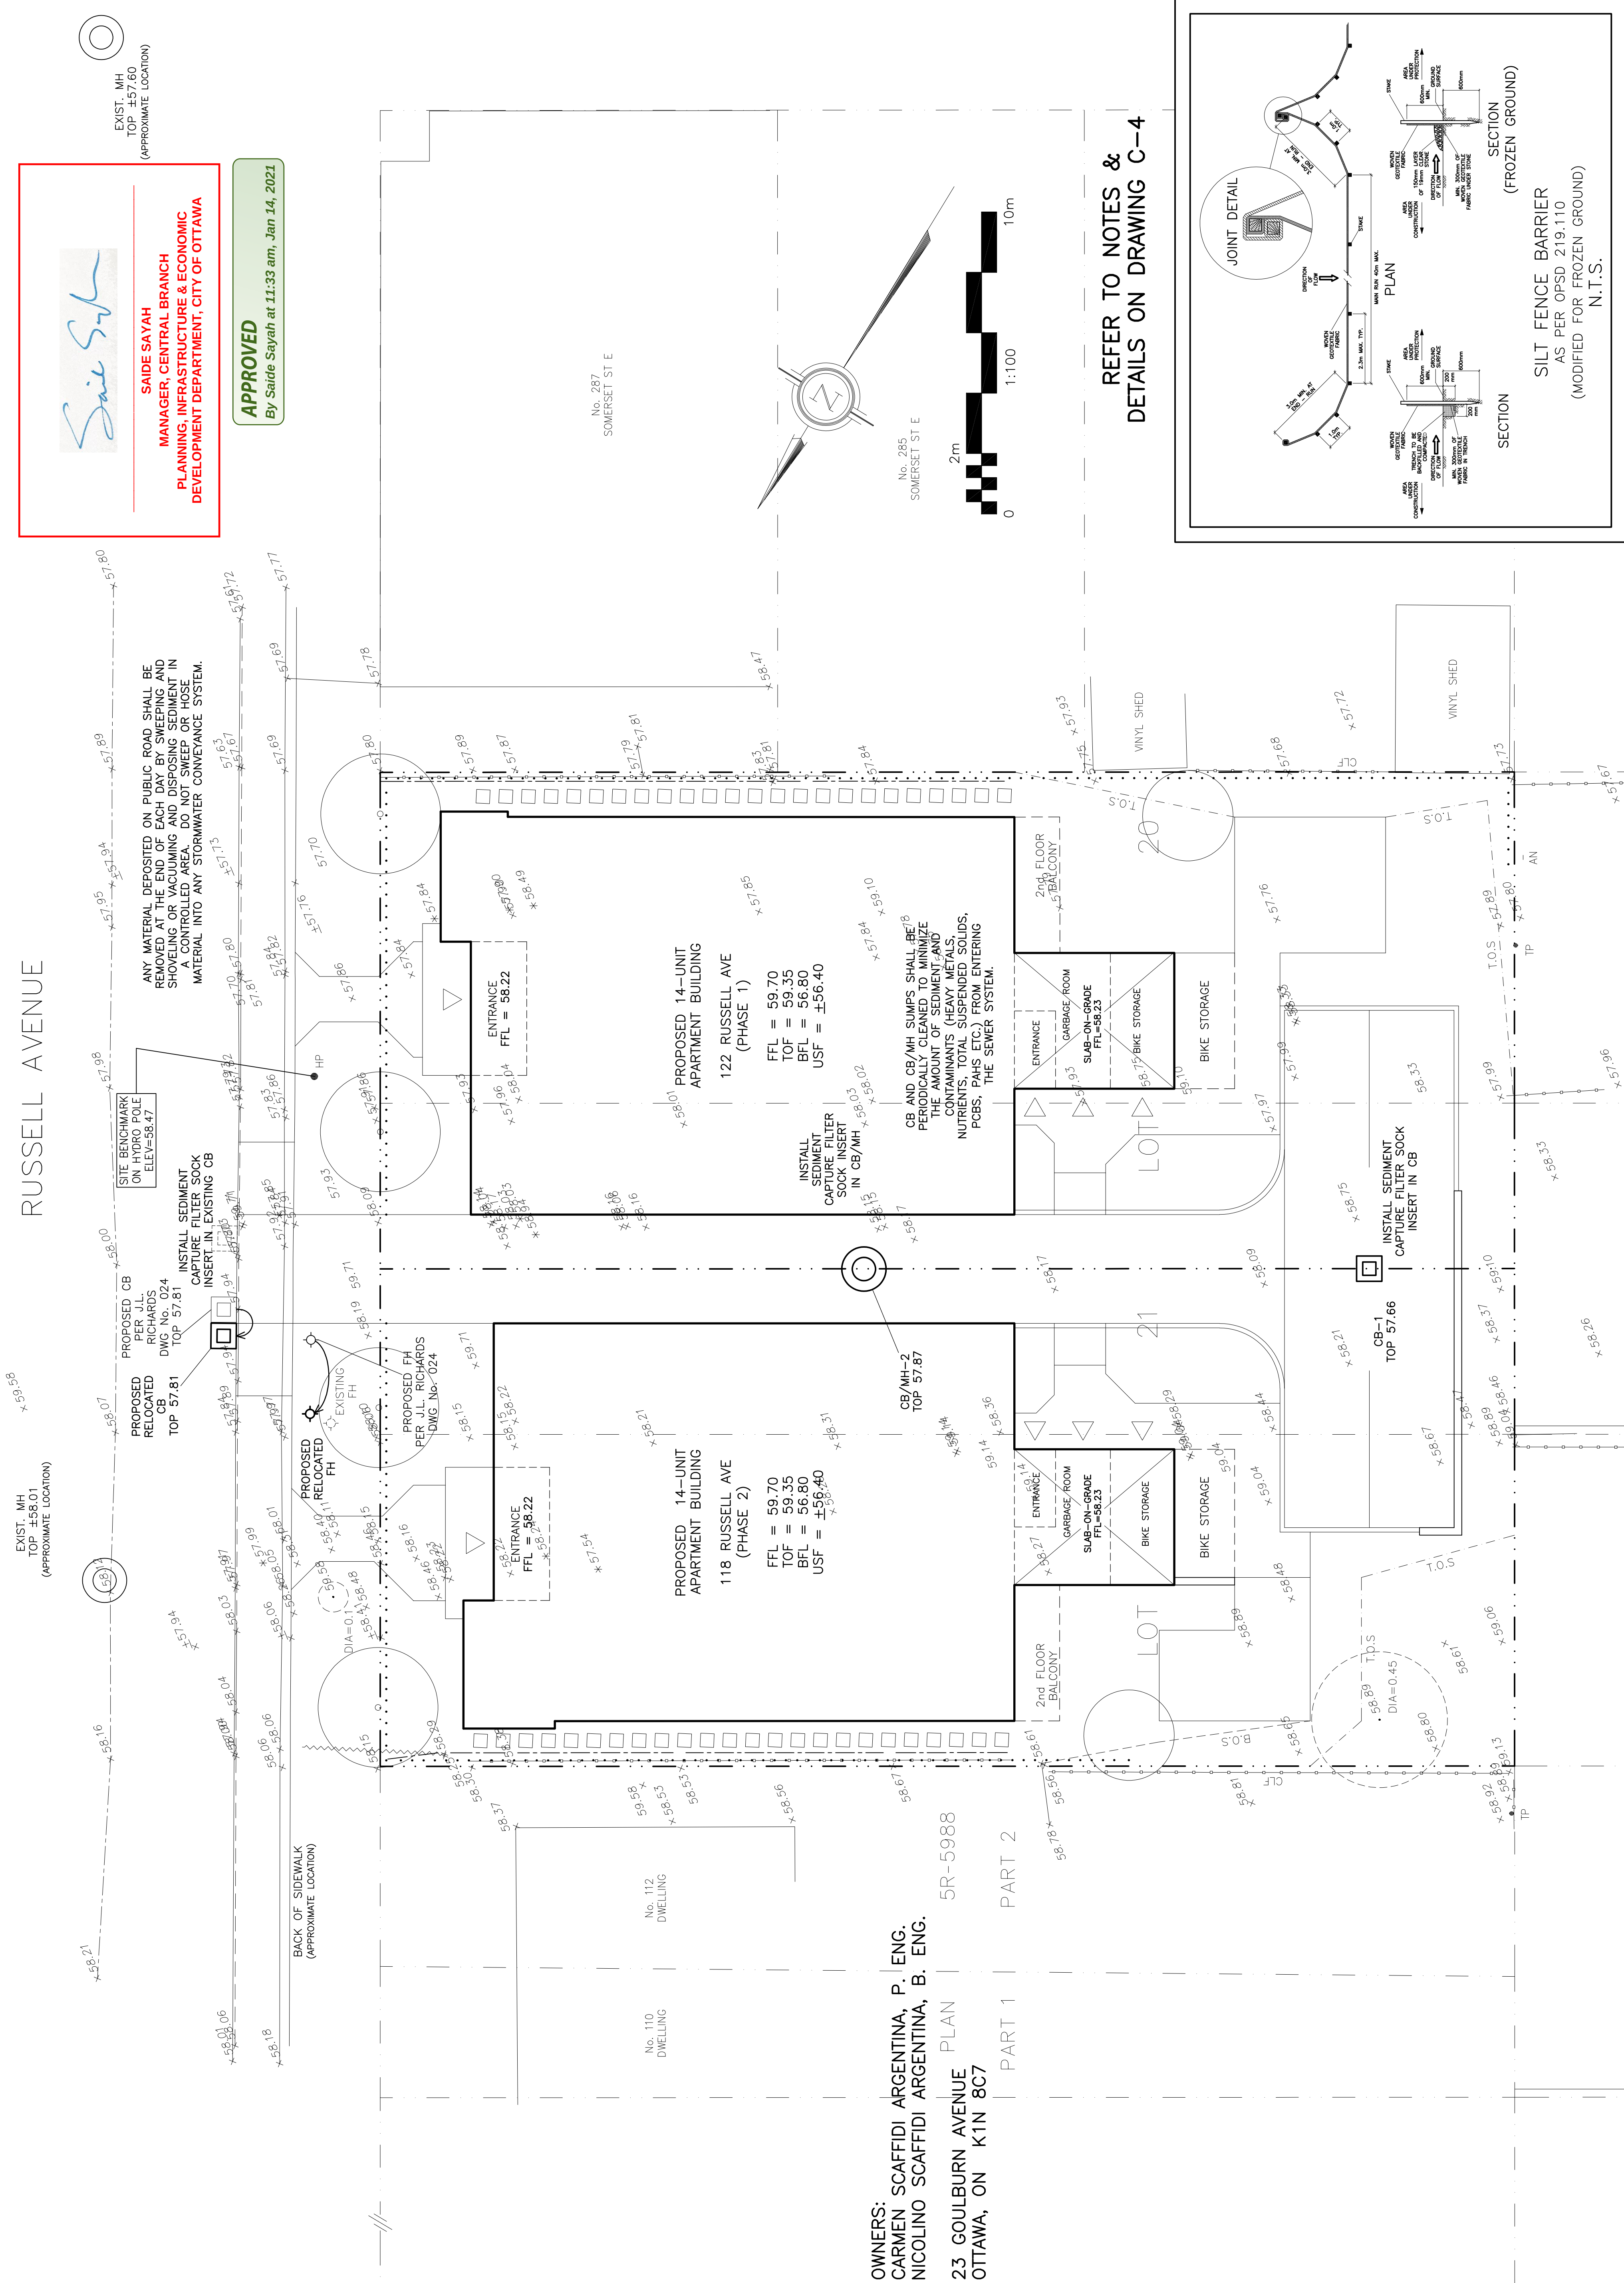


Saide Sayah

SAIDE SAYAH
MANAGER, CENTRAL BRANCH
PLANNING, INFRASTRUCTURE & ECONOMIC
DEVELOPMENT DEPARTMENT, CITY OF OTTAWA

APPROVED
By Saide Sayah at 11:33 am, Jan 14, 2021

DRAWING LEGEND	
CB	CATCH BASIN
MH	MANHOLE
CB/MH	CATCH BASIN/MANHOLE
---	SUBDRAIN IN CB
---	SUBDRAIN IN CB/MH
SPL	SPRINGLINE OF PIPE
INV	INVERT OF PIPE
SAL	SANITARY SEWER
ST	STORM SEWER
WS/AM	WATER SERVICE/INTERMAN
CS	CURB STOP & STANDPOST
FH	FIRE HYDRANT
RD	ROOF DRAIN
WM	WATER METER
WM	REMOTE WATER METER READOUT
+	EXISTING GRADE ELEVATION
+66.75	PROPOSED GRADE ELEVATION
0.5%	EXISTING SLOPE OF GRADE
0.5%	PROPOSED SLOPE OF GRADE
→	EMERGENCY OVERLAND FLOW
---	TOP OF SLOPE
B.O.S.	BOTTOM OF SLOPE
---	CENTERLINE OF SHALE
---	PROPERTY LINE
---	SILT FENCE BARRIER
---	150mm CURB/DEPRESSED CURB
---	ASPHALT PAVEMENT
---	CONCRETE
---	INTERLOCK
---	LANDSCAPE
---	CRITICAL ROOT ZONE
---	FIRST FLOOR ELEVATION
---	TOP OF FOUNDATION
---	BASEMENT FLOOR ELEVATION
---	UNDERSIDE OF FOOTING

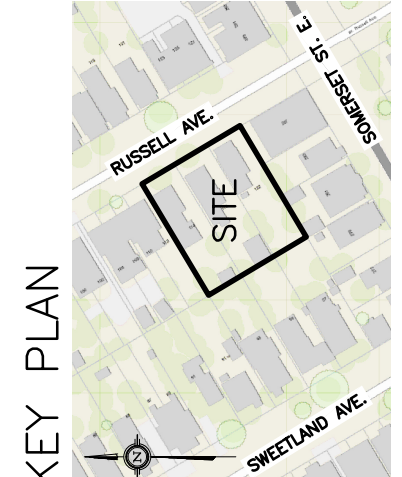


No.	DATE	REVISION
5	AUG 17-20	RE-ISSUED FOR APPROVAL
4	JUL 9-20	RE-ISSUED FOR APPROVAL
3	JAN 27-20	RE-ISSUED FOR APPROVAL
2	OCT 30-19	ISSUED FOR APPROVAL
1	OCT 17-19	ISSUED FOR COORDINATION

D. B. GRAY ENGINEERING INC.
Stormwater Management - Grading & Drainage - Storm & Sanitary Sewers - Erosion Control
700 Long Point Circle
Ottawa, Ontario
613-425-8044
d.gray@dbgrayengineering.com

Project
PROPOSED
APARTMENT BUILDINGS
118-122 RUSSELL AVENUE
OTTAWA, ONTARIO

Drawing Title
EROSION & SEDIMENT
CONTROL PLAN

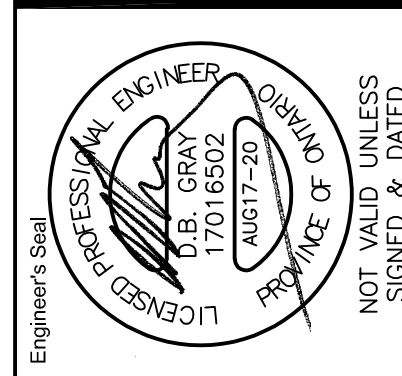

Drawn: D.B.G.
Hor. Scale 1:100
Vert. Scale
Date OCT 17-19
Job No. 19078
Drawing No. C-3
of 7
#18126

REFER TO NOTES &
DETAILS ON DRAWING C-4

