 
 
 

 
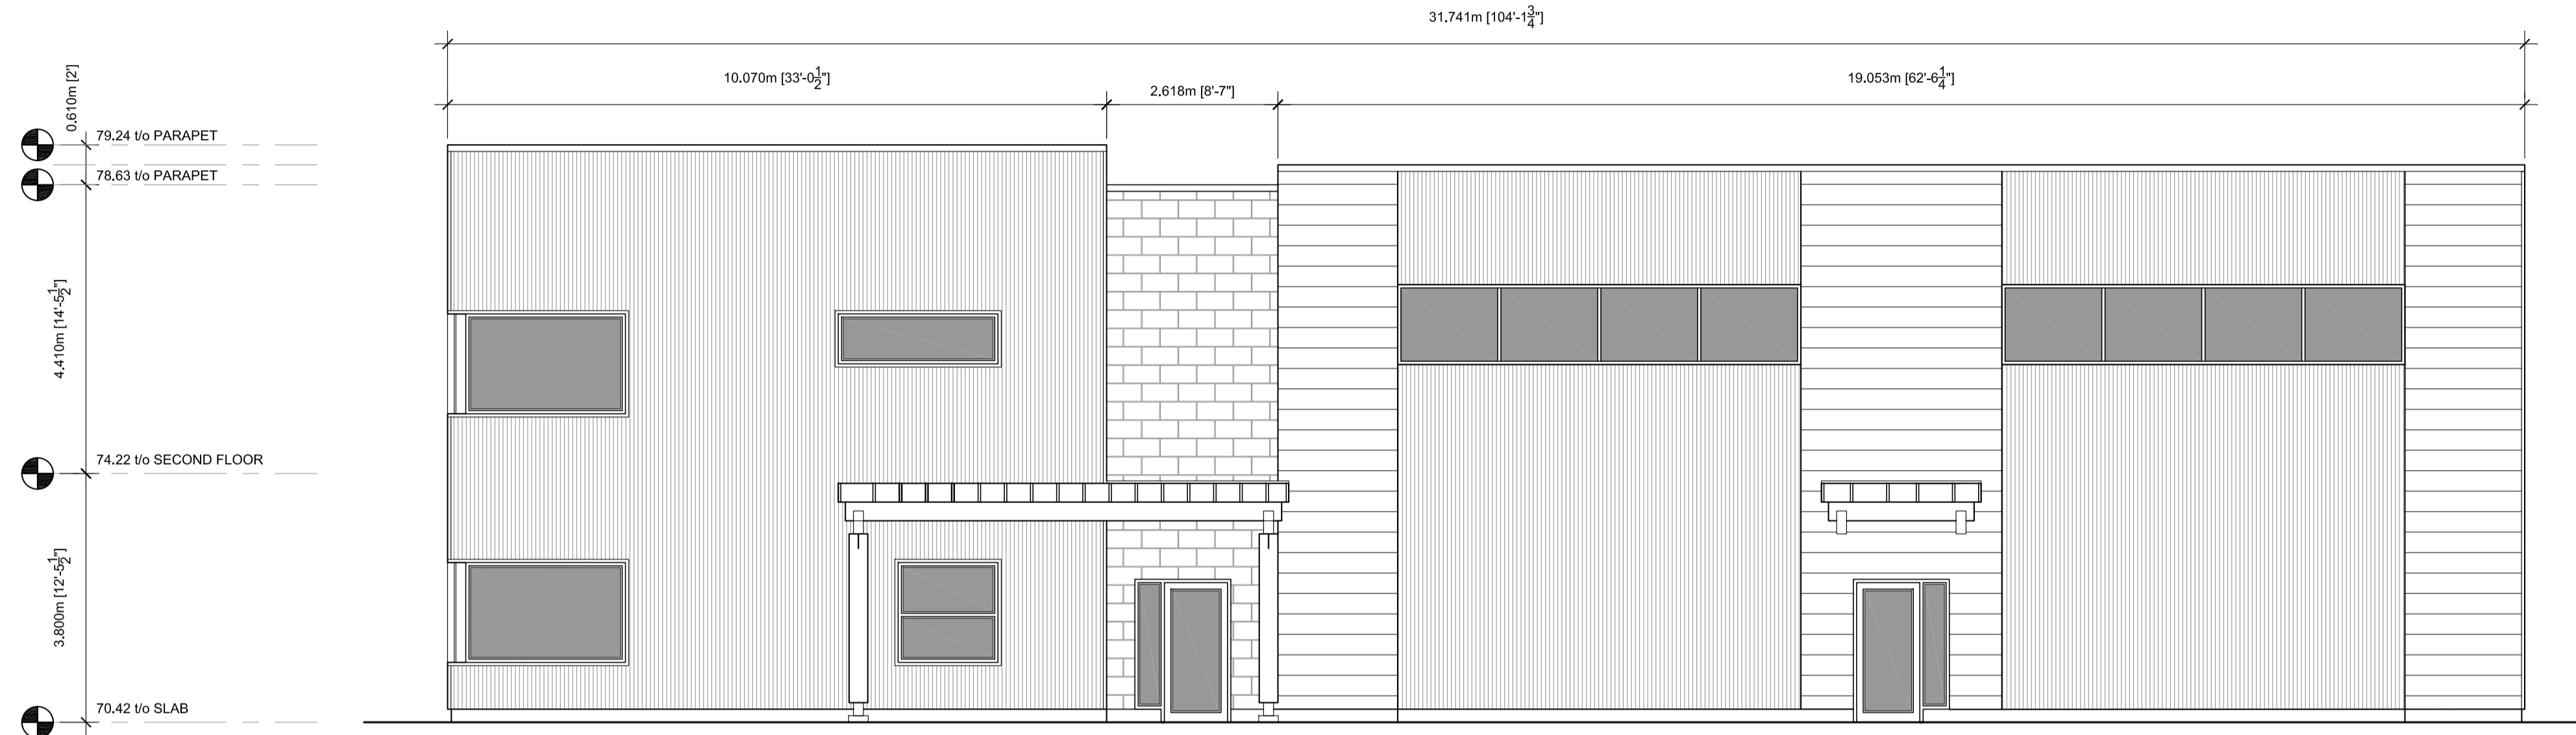
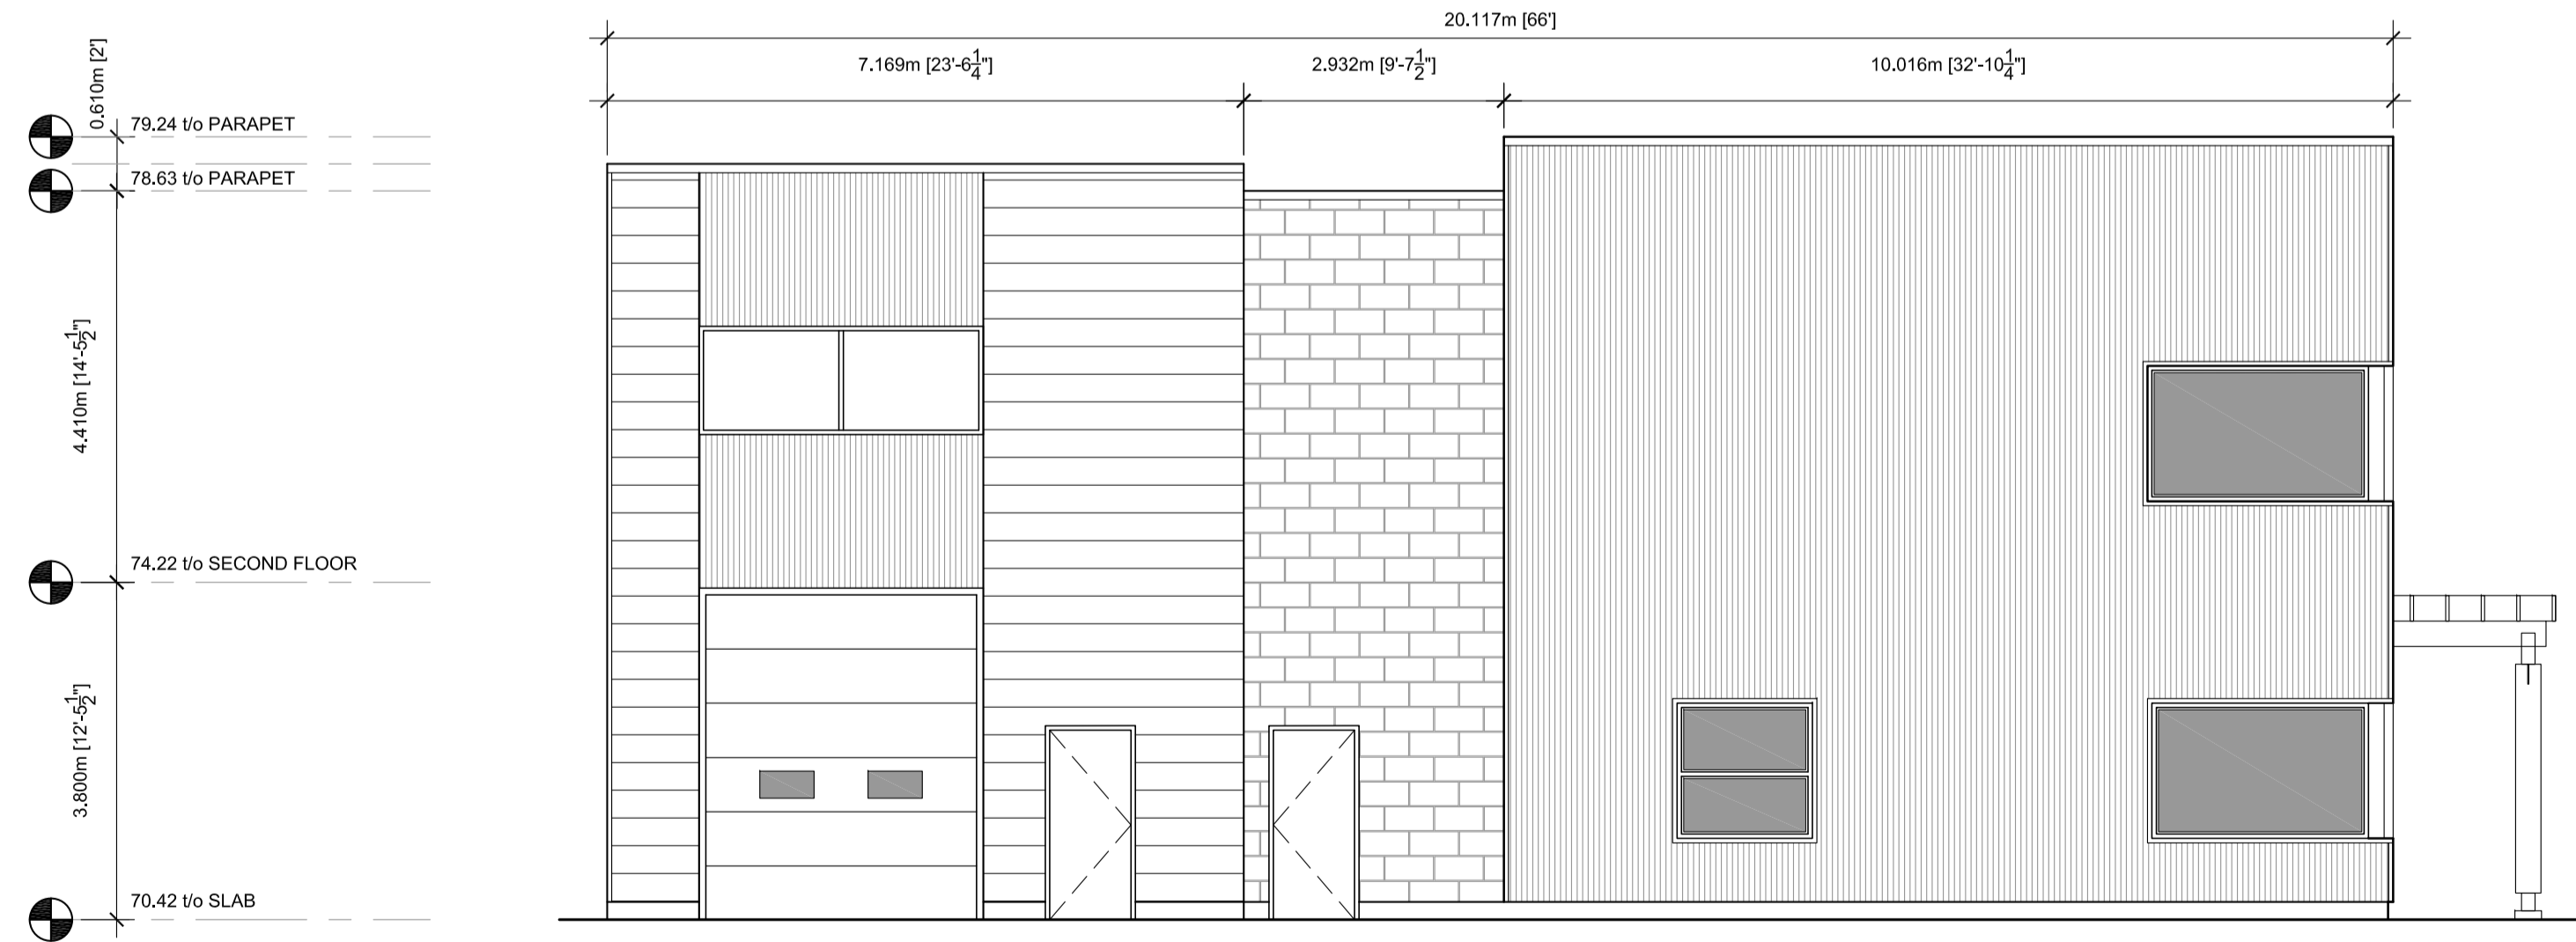


**LEGEND**

	VERTICAL CORRUGATED METAL SIDING TYPE 1, CHARCOAL GREY WITH BLACK TRIMS		MASONRY CLADDING.
	HORIZONTAL METAL SIDING TYPE 2, BLACK		VERTICAL INSULATED METAL PANEL SIDING TYPE 3, GREY
	WOOD CANOPY		



1 EAST ELEVATION:  
A300 SCALE: 1 : 75



2 SOUTH ELEVATION:  
A300 SCALE: 1 : 50

CLIENT

CLS ROOFING LTD.

ISSUE	DESCRIPTION	DATE
03	FOR SITE PLAN CONTROL	26/02/2021
02	FOR COORDINATION	01/31/2021
01	FOR INFORMATION	01/11/2021

PROFESSIONAL STAMP	PROJECT NORTH
--------------------	---------------



PROJECT

2167 MCGEE SIDE RD,  
INDUSTRIAL BUILDING

DRAWING

PROPOSED BUILDING  
ELEVATIONS

PROJECT No:	025	REVISION:	00
DRAWN:	SL	DATE:	JANUARY 2021
APPROVED:		SCALE:	AS SHOWN

DRAWING No: **A300**