
 
 
 
 
 
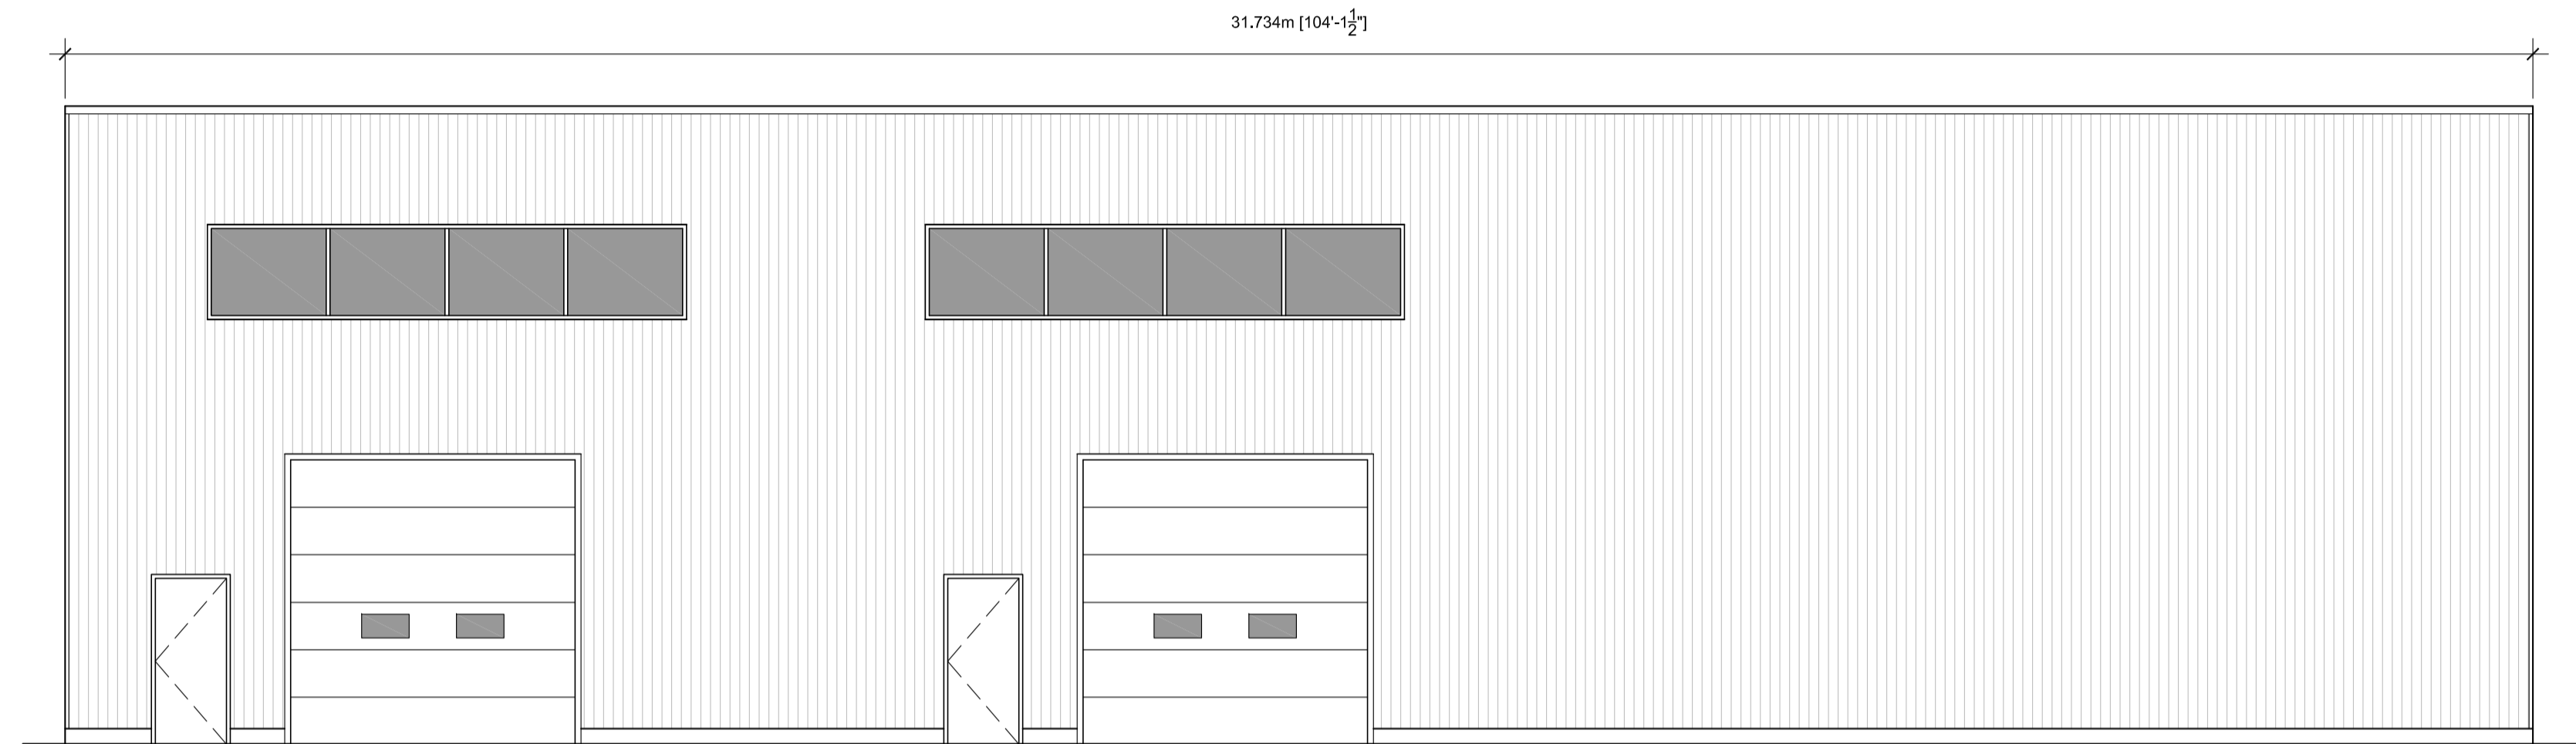


CLIENT



CLS ROOFING LTD.

LEGEND

	VERTICAL CORRUGATED METAL SIDING TYPE 1, CHARCOAL GREY WITH BLACK TRIMS		MASONRY CLADDING.
	HORIZONTAL METAL SIDING TYPE 2, BLACK		VERTICAL INSULATED METAL PANEL SIDING TYPE 3, GREY
	WOOD CANOPY		

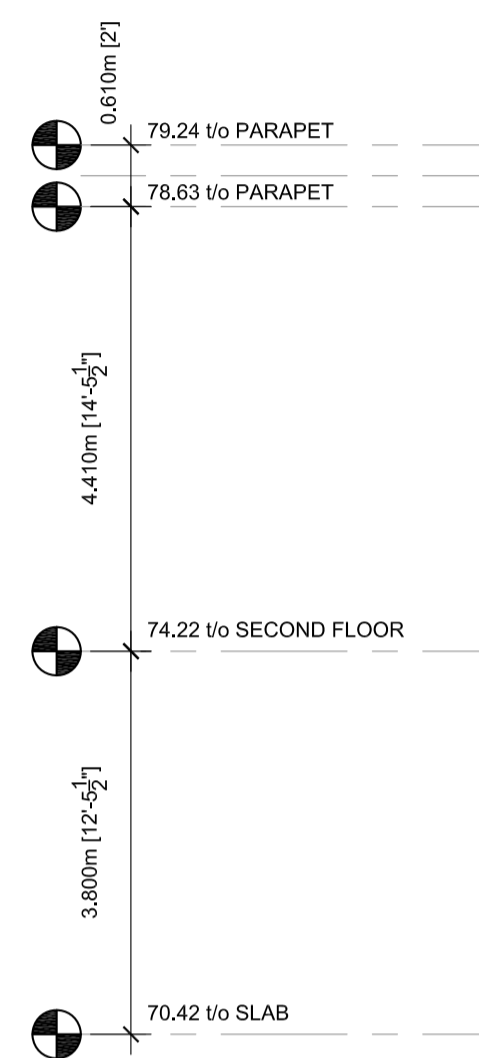

1 WEST ELEVATION: SCALE: 1: 75

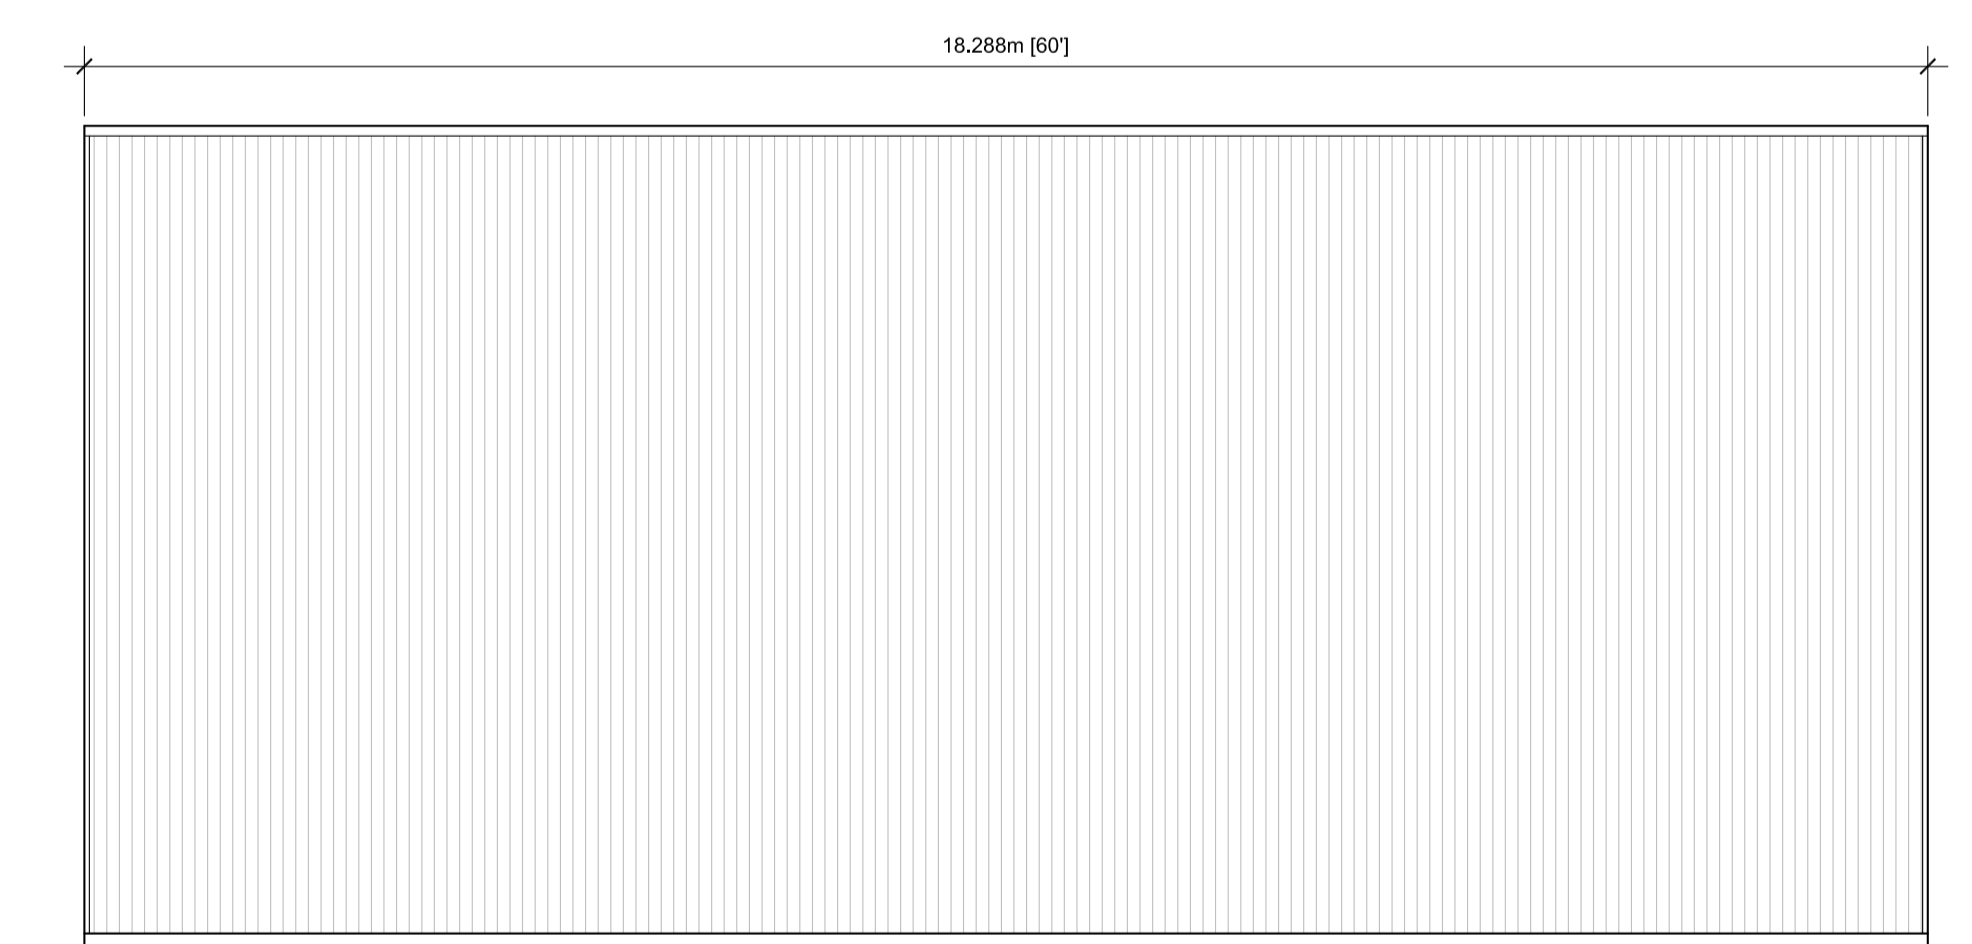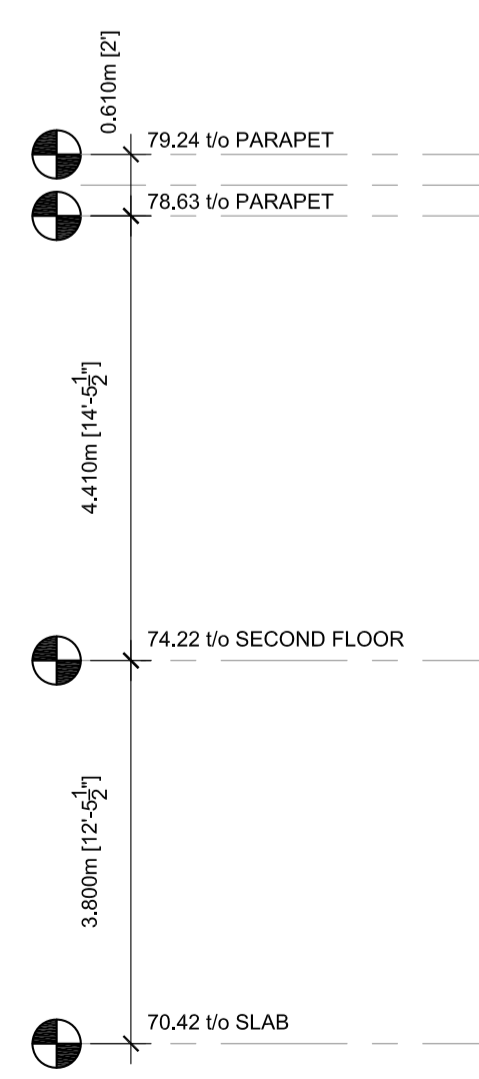

2 NORTH ELEVATION: SCALE: 1: 75

ISSUE	DESCRIPTION	DATE
03	FOR SITE PLAN CONTROL	26/02/2021
02	FOR COORDINATION	01/31/2021
01	FOR INFORMATION	01/11/2021

PROFESSIONAL STAMP	PROJECT NORTH
--------------------	---------------



PROJECT
**2167 MCGEE SIDE RD,
 INDUSTRIAL BUILDING**

DRAWING
**PROPOSED BUILDING
 ELEVATIONS**

PROJECT No:	025	REVISION:	00
DRAWN:	SL	DATE:	JANUARY 2021
APPROVED:		SCALE:	AS SHOWN

DRAWING No:
A301