


2 NORTH ELEVATION
SCALE 1:100



1 EAST ELEVATION
SCALE 1:100

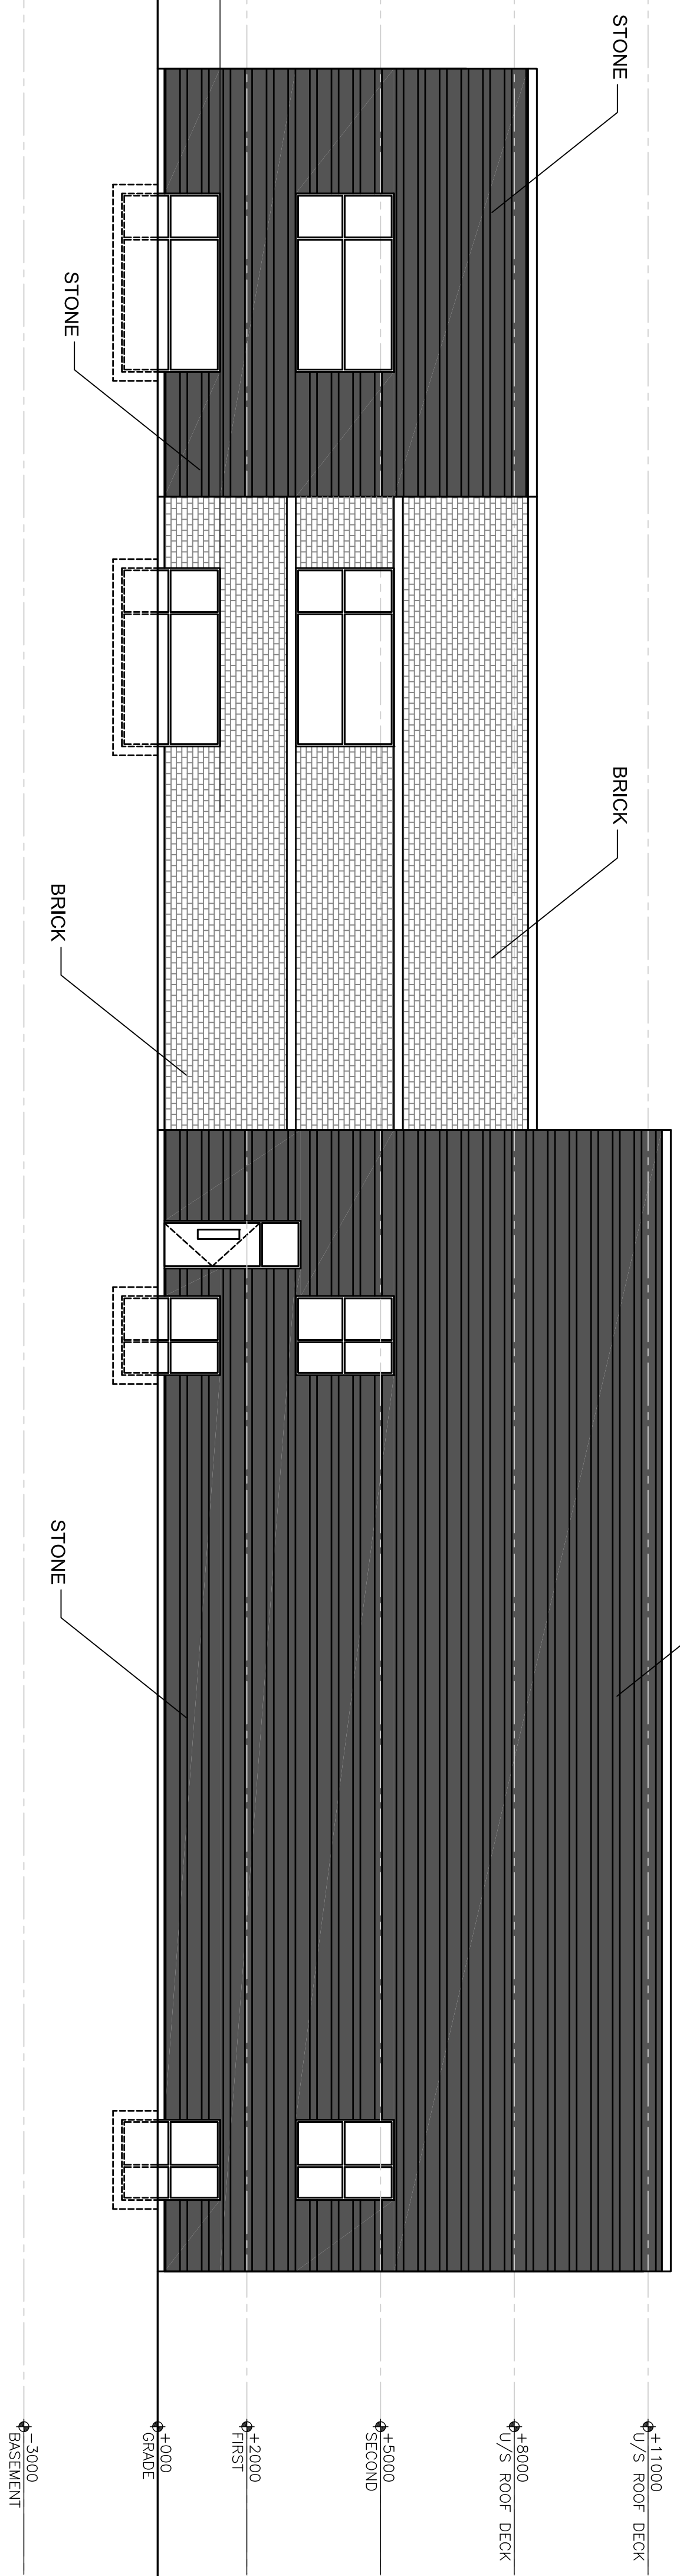

GENERAL NOTES

1. CONSULTING ENGINEER SHALL VERIFY DIMENSIONS, DIMENSIONS OWNERS BEFORE PROCEEDING WITH WORK.
2. ALL DRAWINGS & SPECIFICATIONS ARE INSTRUMENTS OF SERVICE AND MUST BE RETURNED AT THE COMPLETION OF THE WORK. & MAY NOT BE REPRODUCED WITHOUT THEIR WRITTEN PERMISSION.

No.	Revision/Issue	Date
6	ISSUED FOR SITE PLAN	FEB 21

PROJECT MANAGER
HARISH GUPTA
B. ARCH
11066 PLANTIE DRIVE,
OTTAWA, ON K1V 9T6
T: 613-737-5939
F: 613-812-1726
C: 613-866-2984

PLANNER
jd planning
+ project management
41 Rideau Ferry Road,
Lombardy, ON K0G 1L0
T: 613-812-1726
E: jessica@jdpn.ca

SPONSOR
ANNIS, OSULLIVAN,
VOLLEBECK LTD.
14 Concourse Gate,
Suite 500N, K2E 7S6
Mississauga, ON L4V 1A7
Phone: (613) 727-0850
Tel: (613) 692-8662
Fax: (613) 727-1079
Email: haper@ovvltd.com

TRANSPORTATION ENGINEER
D. J. Hapenny &
Associates Ltd.
P. O. Box 774,
Monrovia, ON K4M 1A7
Tel: (613) 692-8662
Fax: (613) 692-1945
Email: dh@jhpenny.com

STRUCTURAL CONSULTANT
Linton B. Linton &
Associates Inc.
Structural & Machine Engineers
3332 Conroy Ave,
Ottawa, ON K2H 5A8
Phone: (613) 722-5168
Ft: 613 729 9500
Email: linton@designsystems.ca

Mechanical & Electrical Consultant
Charelli Korbel
Engineering Ltd.
1400 St. Lawrence,
K1M 1K7
K1M 1K7
K1M 1K7

CIVIL CONSULTANT
LRJ
Engineering Inc.
5480 Woodbine Ave. Unit 1100
Markham, ON L3R 9X3
Tel: (905) 477-0119
Fax: (905) 477-0119
www.lroj.com

Mechanical & Electrical Consultant
Charelli Korbel
Engineering Ltd.
1400 St. Lawrence,
K1M 1K7
K1M 1K7
K1M 1K7

ARCHITECT
VECTOR DESIGN ARCHITECTS
14 STRATHURBURY STREET,
OTTAWA, ONTARIO K2G 5N8
TELEPHONE: (613) 421-9806
EMAIL: vecord@gmail.com

PROJECT AND LOCATION
HERITAGE CENTRE -
HINDU TEMPLE - PHASE 2,
4835 BANK ST., OTTAWA, ON
P1N 043 26-0011

TITLE OF DRAWING
ELEVATIONS

JOB NUMBER
17033

DATE
2019 05

SCALE
1:100

DWG NUMBER
A300

DESIGNED BY
SJK

