



1 CAR LOT SIGNAGE
A1.2 1:20

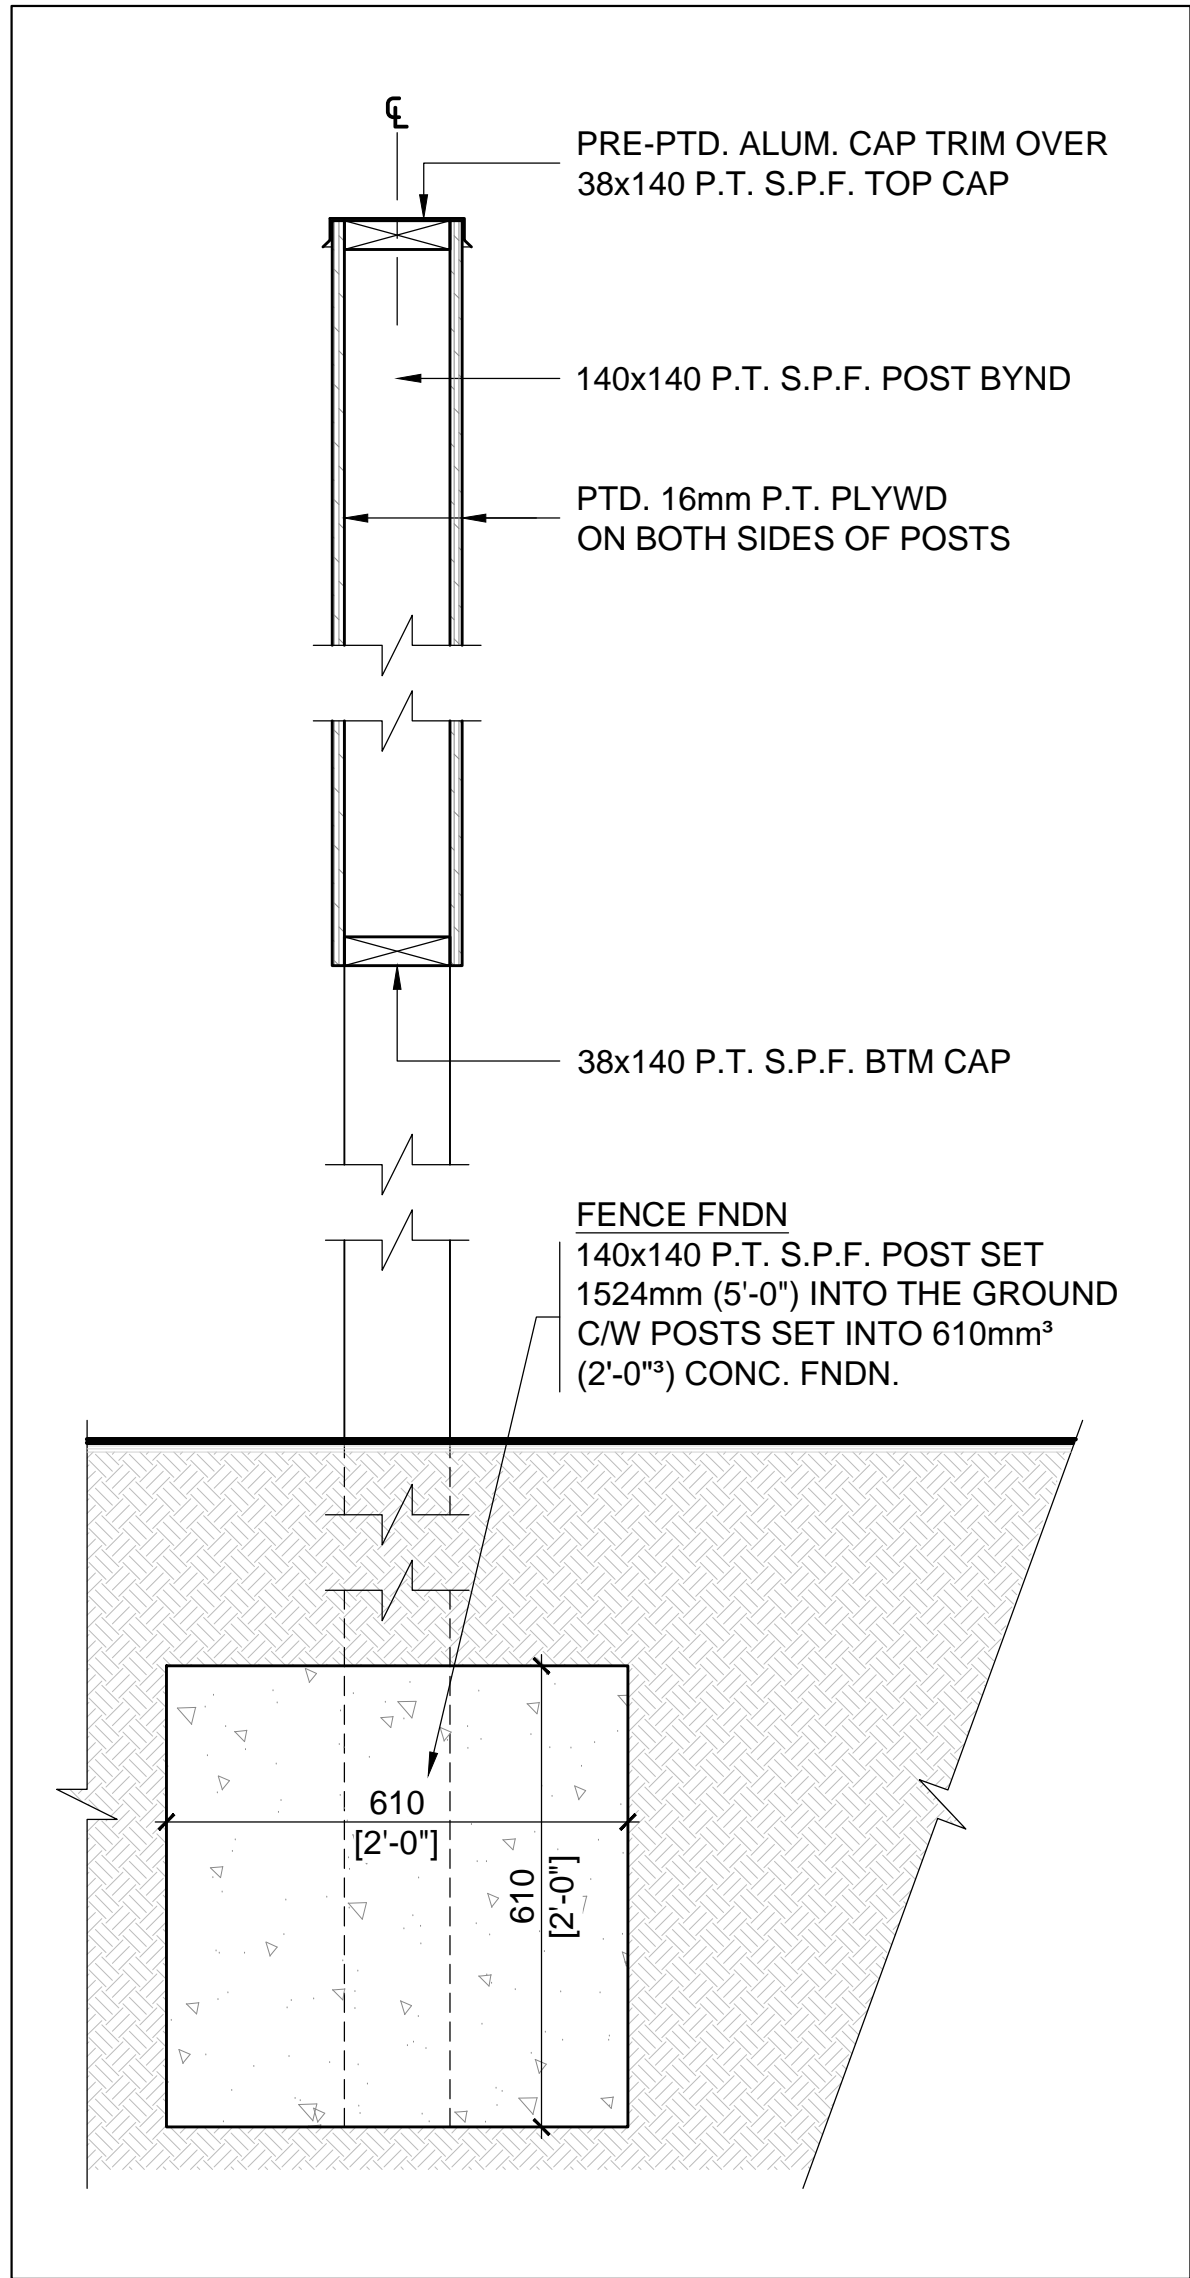

2 SECTION THOUGH SIGNAGE
A1.2 1:10

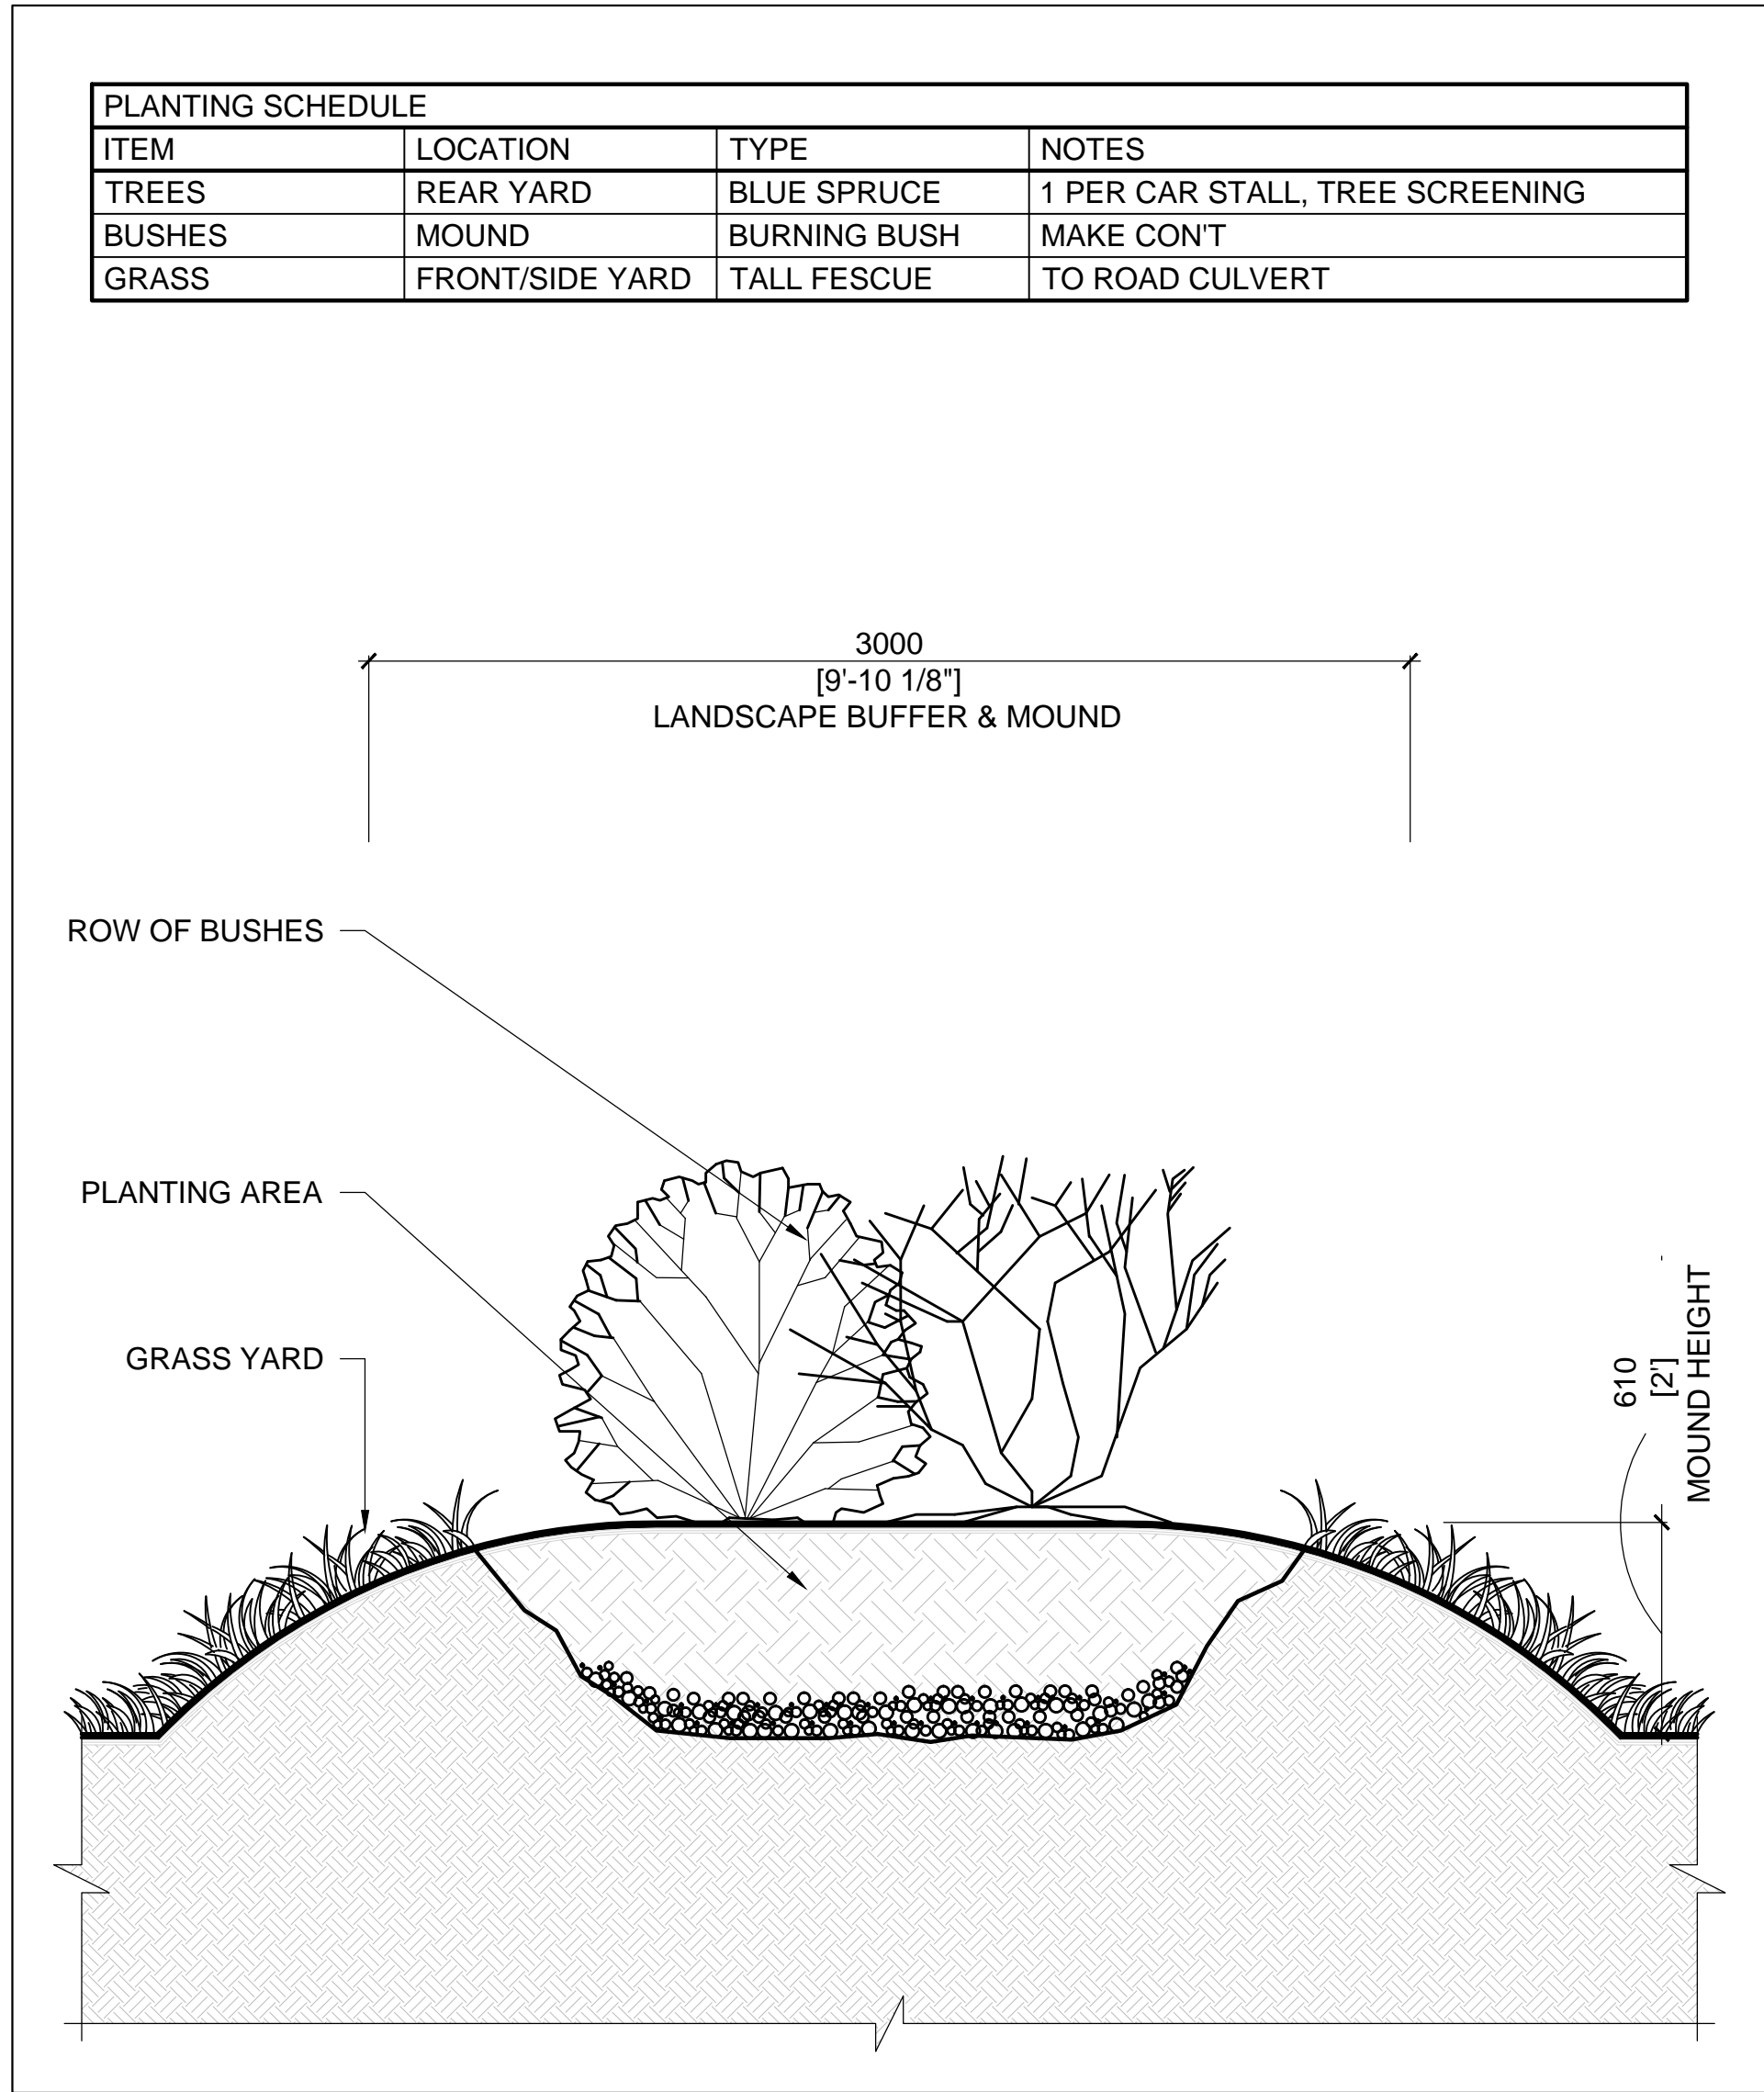

3 SECTION THOUGH LANDSCAPE BUFFER & MOUND
A1.2 1:20

PLANTING SCHEDULE			
ITEM	LOCATION	TYPE	NOTES
TREES	REAR YARD	BLUE SPRUCE	1 PER CAR STALL, TREE SCREENING
BUSHES	MOUND	BURNING BUSH	MAKE CON'T
GRASS	FRONT/SIDE YARD	TALL FESCUE	TO ROAD CULVERT



NorthTown Engineering Inc.
212-430 Hazeldean Road, Kanata, ON. K2L 1T9
Tel: 613-709-4691 www.northtowneng.com

STAMP/SEAL:-

0	07.12.20	ISSUED FOR SITE PLAN CONTROL	ME	AO	ABRZ
REV	DATE	DESCRIPTION	DRAWN	CHECKED	APPROVED

PROJECT NAME & LOCATION			
2742 DUNROBIN RD. CAR DEALERSHIP			
DRAWING TITLE:			
SITE DETAILS			
DRAWING NO:			
A1.2			
DATE	23.11.2020	REV.	0
PROJECT NO:	NTE 200119	SCALE	AS NOTED