




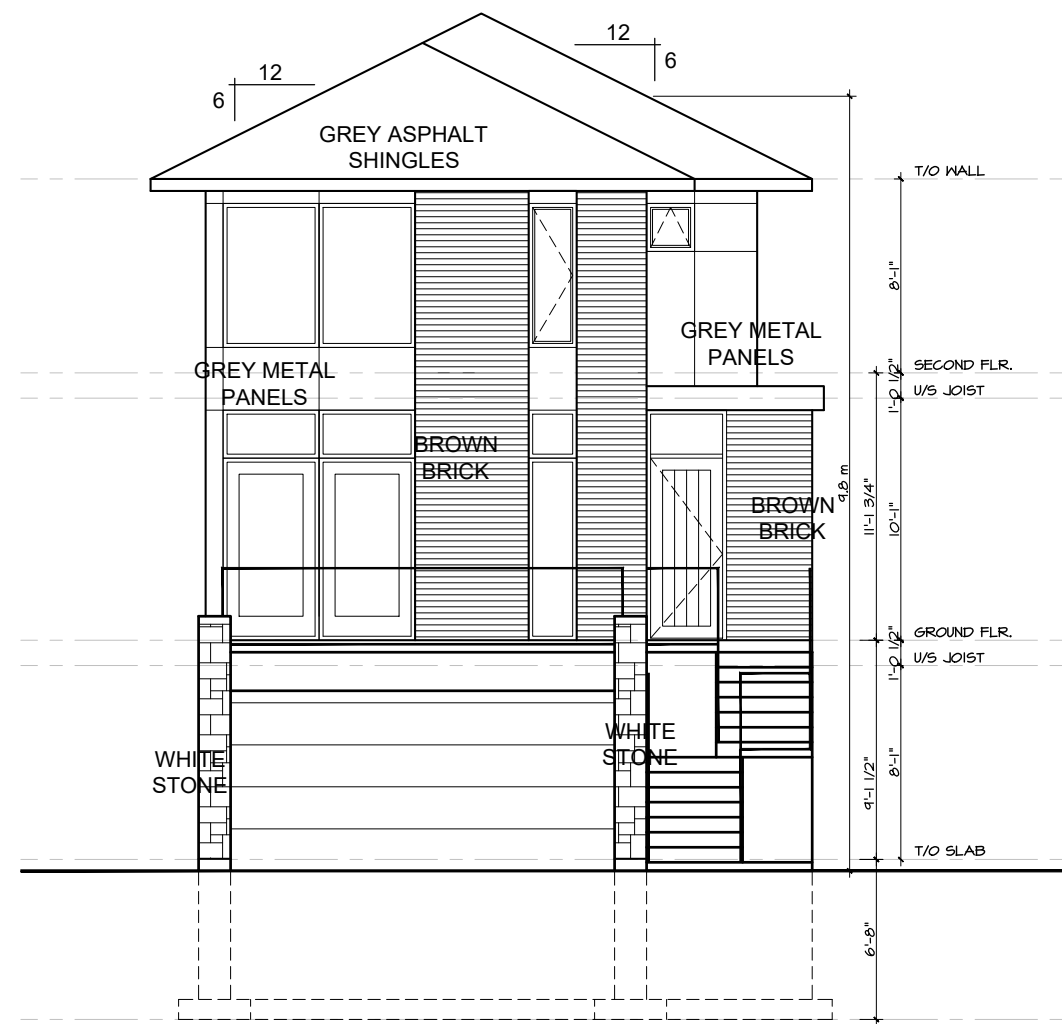


1 | FRONT ELEVATION
A-4 | SCALE 1/4"=1'-0"

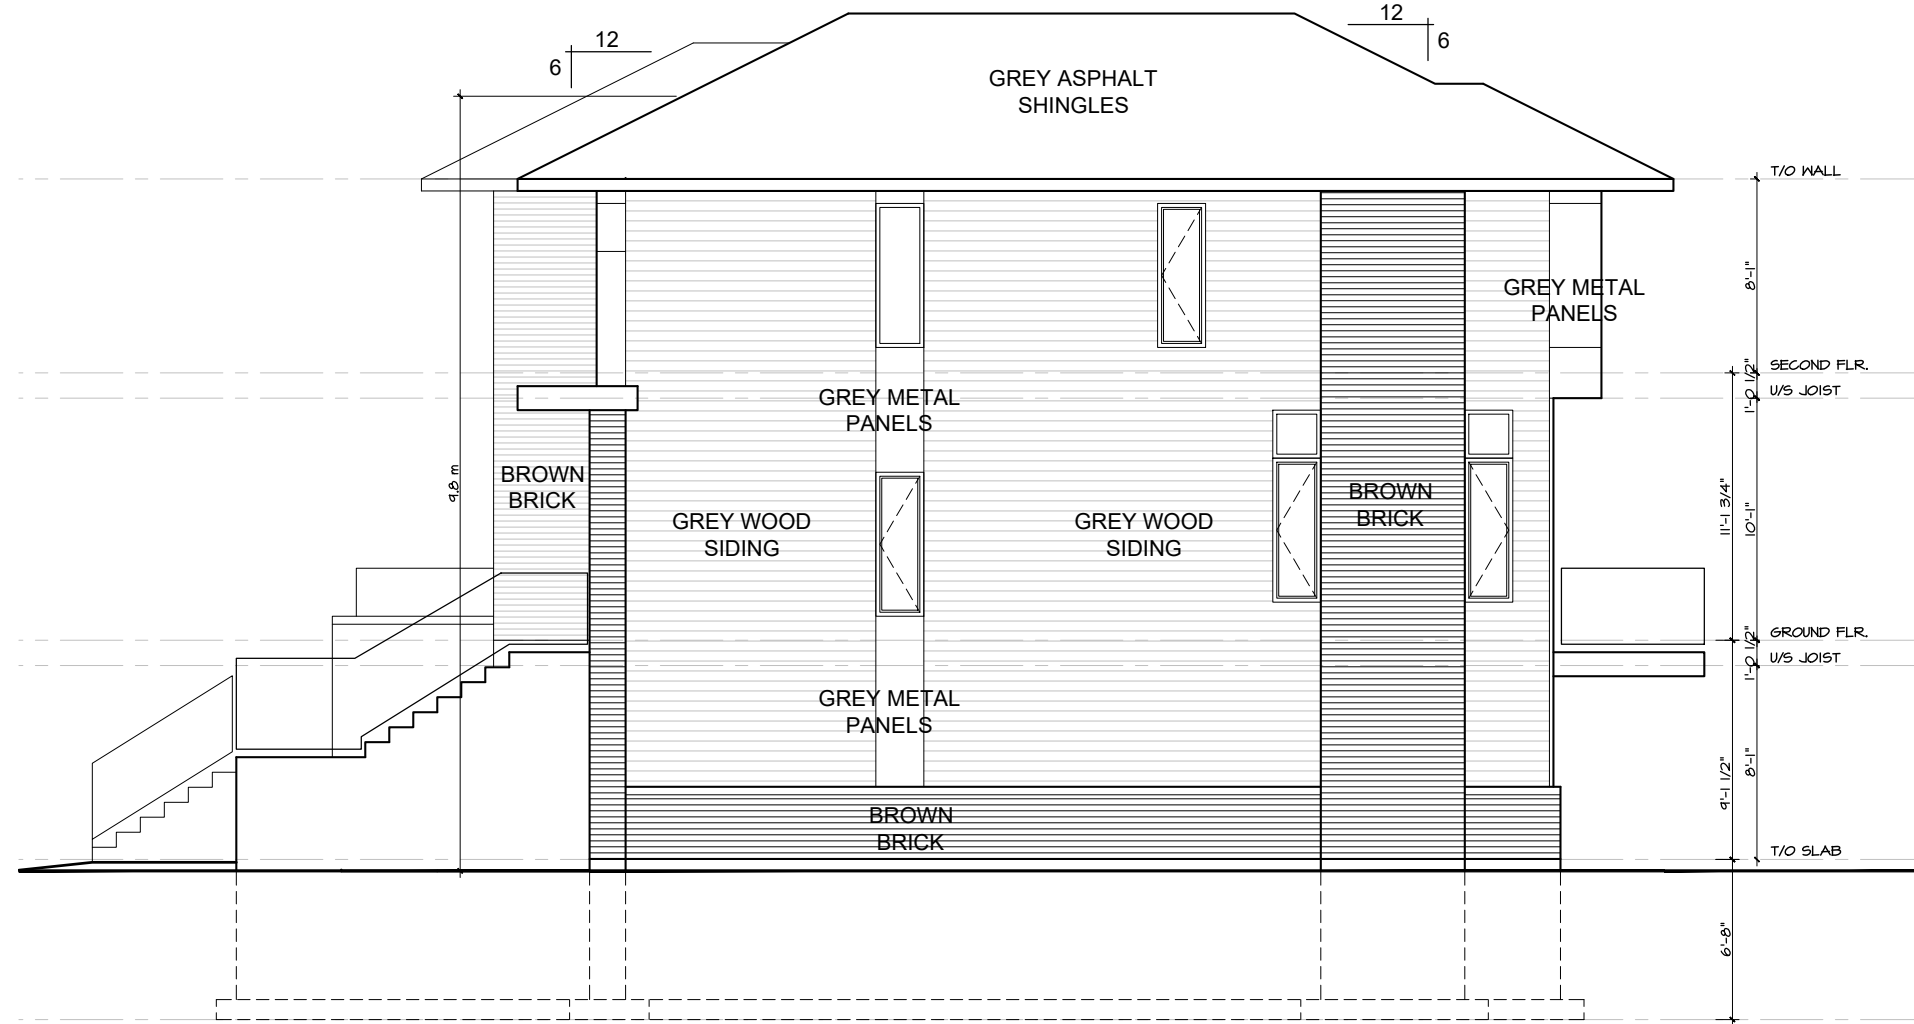

2 | RIGHT SIDE ELEVATION
A-4 | SCALE 1/4"=1'-0"

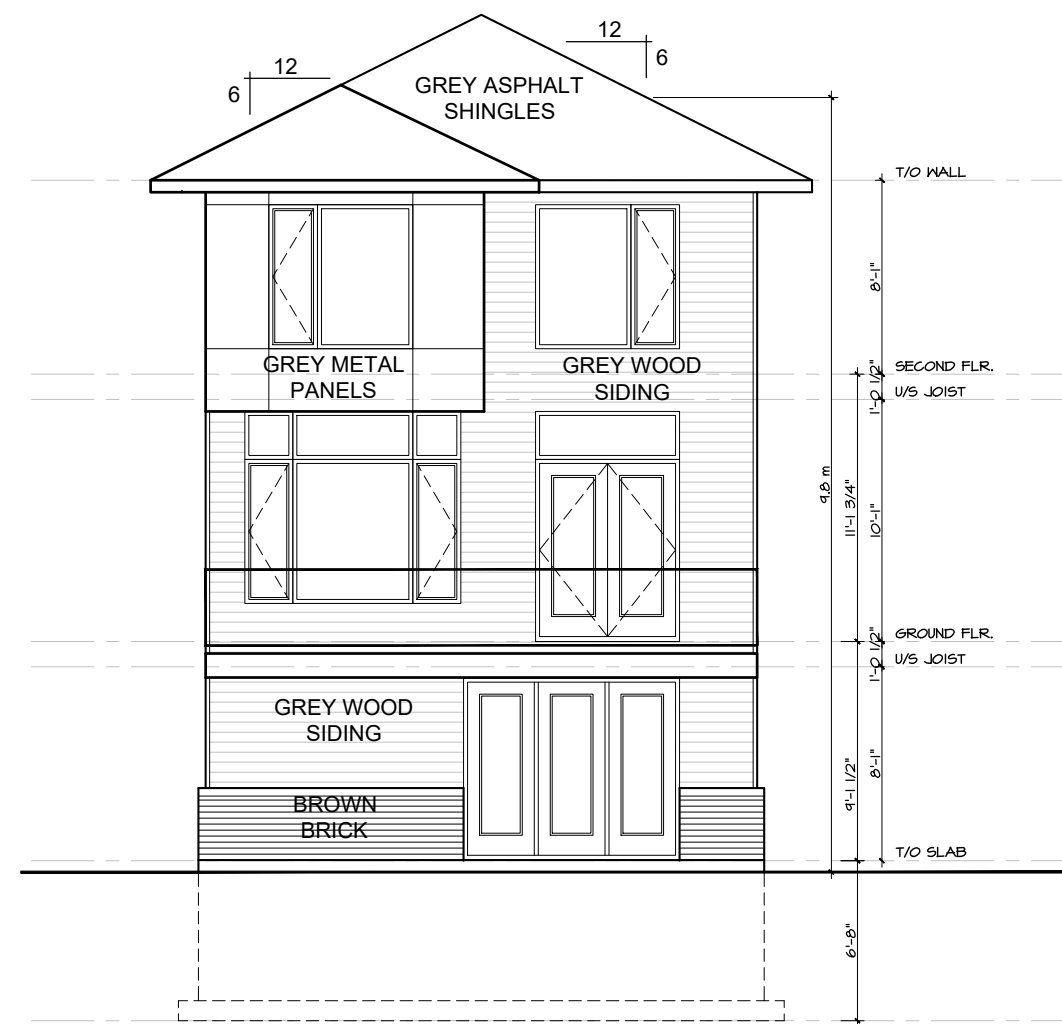

3 | REAR ELEVATION
A-4 | SCALE 1/4"=1'-0"

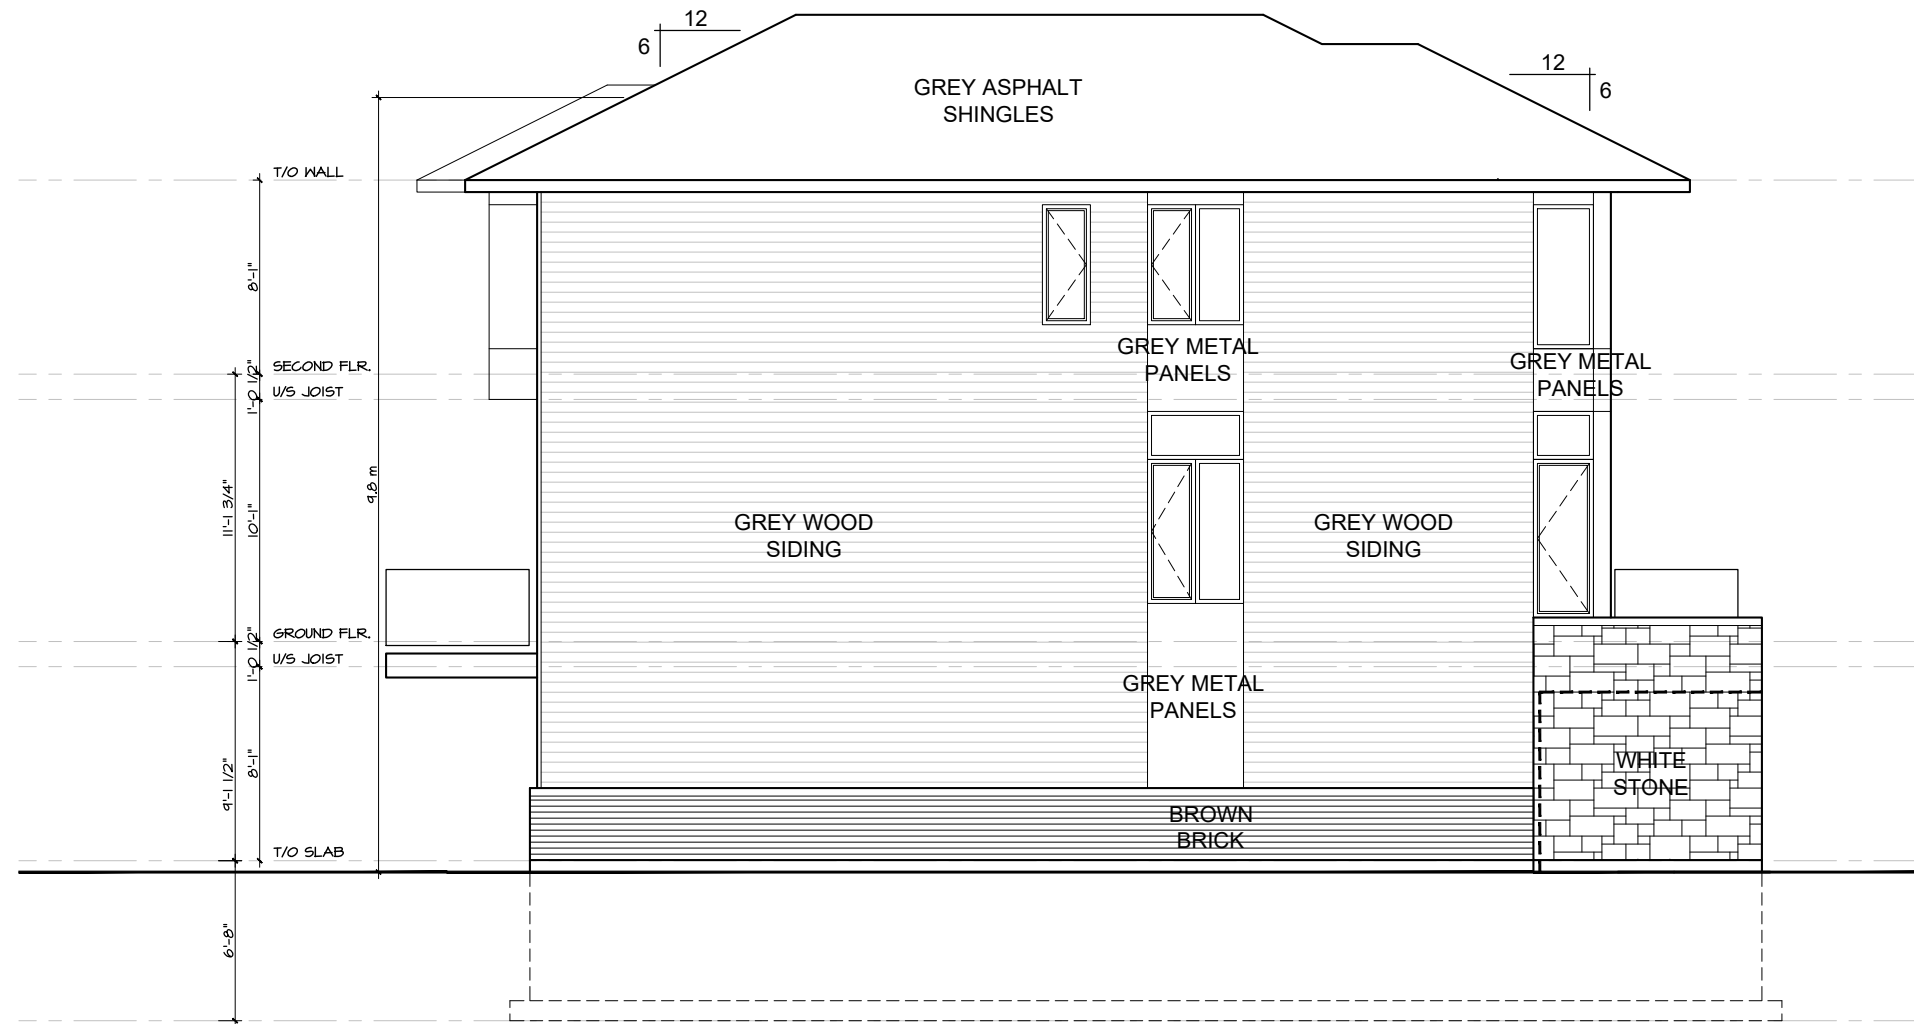

4 | LEFT SIDE ELEVATION
A-4 | SCALE 1/4"=1'-0"

no.	date	revision
2	Nov.12,'19	Revised for SPCA
1	Dec.13,'19	Iss'd for Struct. Review

It is the responsibility of the appropriate contractor to check and verify all dimensions on site and report all errors and/or omissions to the architect.

All contractors must comply with all pertinent codes and by-laws.

Do not scale drawings.

This drawing may not be used for construction until signed.


Copyright reserved.

Hobin Architecture Incorporated

63 Pamilla Street
Ottawa, Ontario
Canada K1S3K7


T: 613-238-7200
F: 613-235-2005
E: mail@hobinarc.com

hobinarc.com

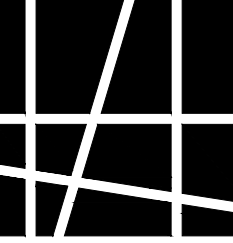


HOBIN
ARCHITECTURE


PROJECT/LOCATION:		
1164-1166 Highcroft Drive Manotick Unit Type 1		
DRAWING TITLE:		
ELEVATIONS OPTION 1a		
DRAWN BY:	DATE:	SCALE:
JG	October 2019	N.T.S.
		PROJECT:
		1918
		DRAWING NO.:
		A-4
		REVISION NO.:

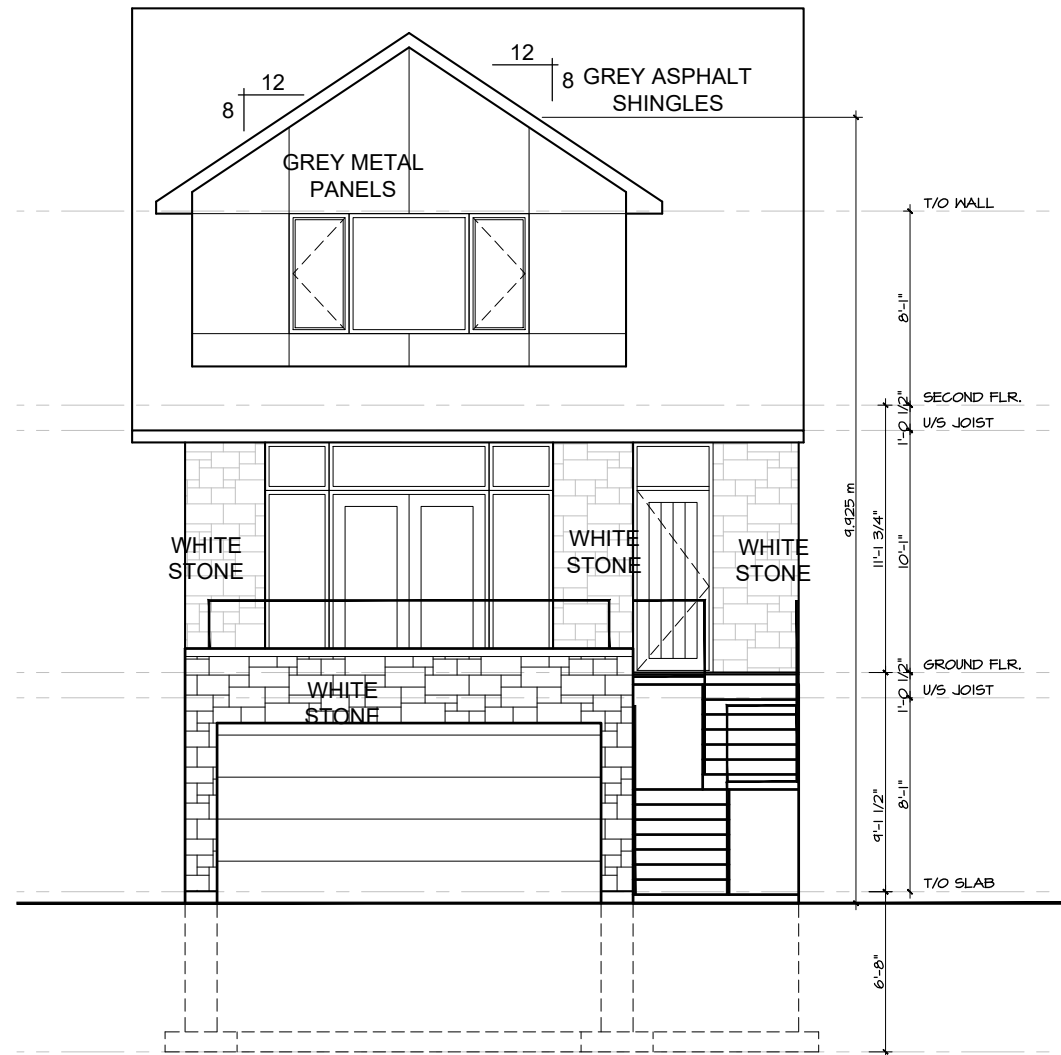


1 | FRONT ELEVATION
A-5 | SCALE 1/4"=1'-0"

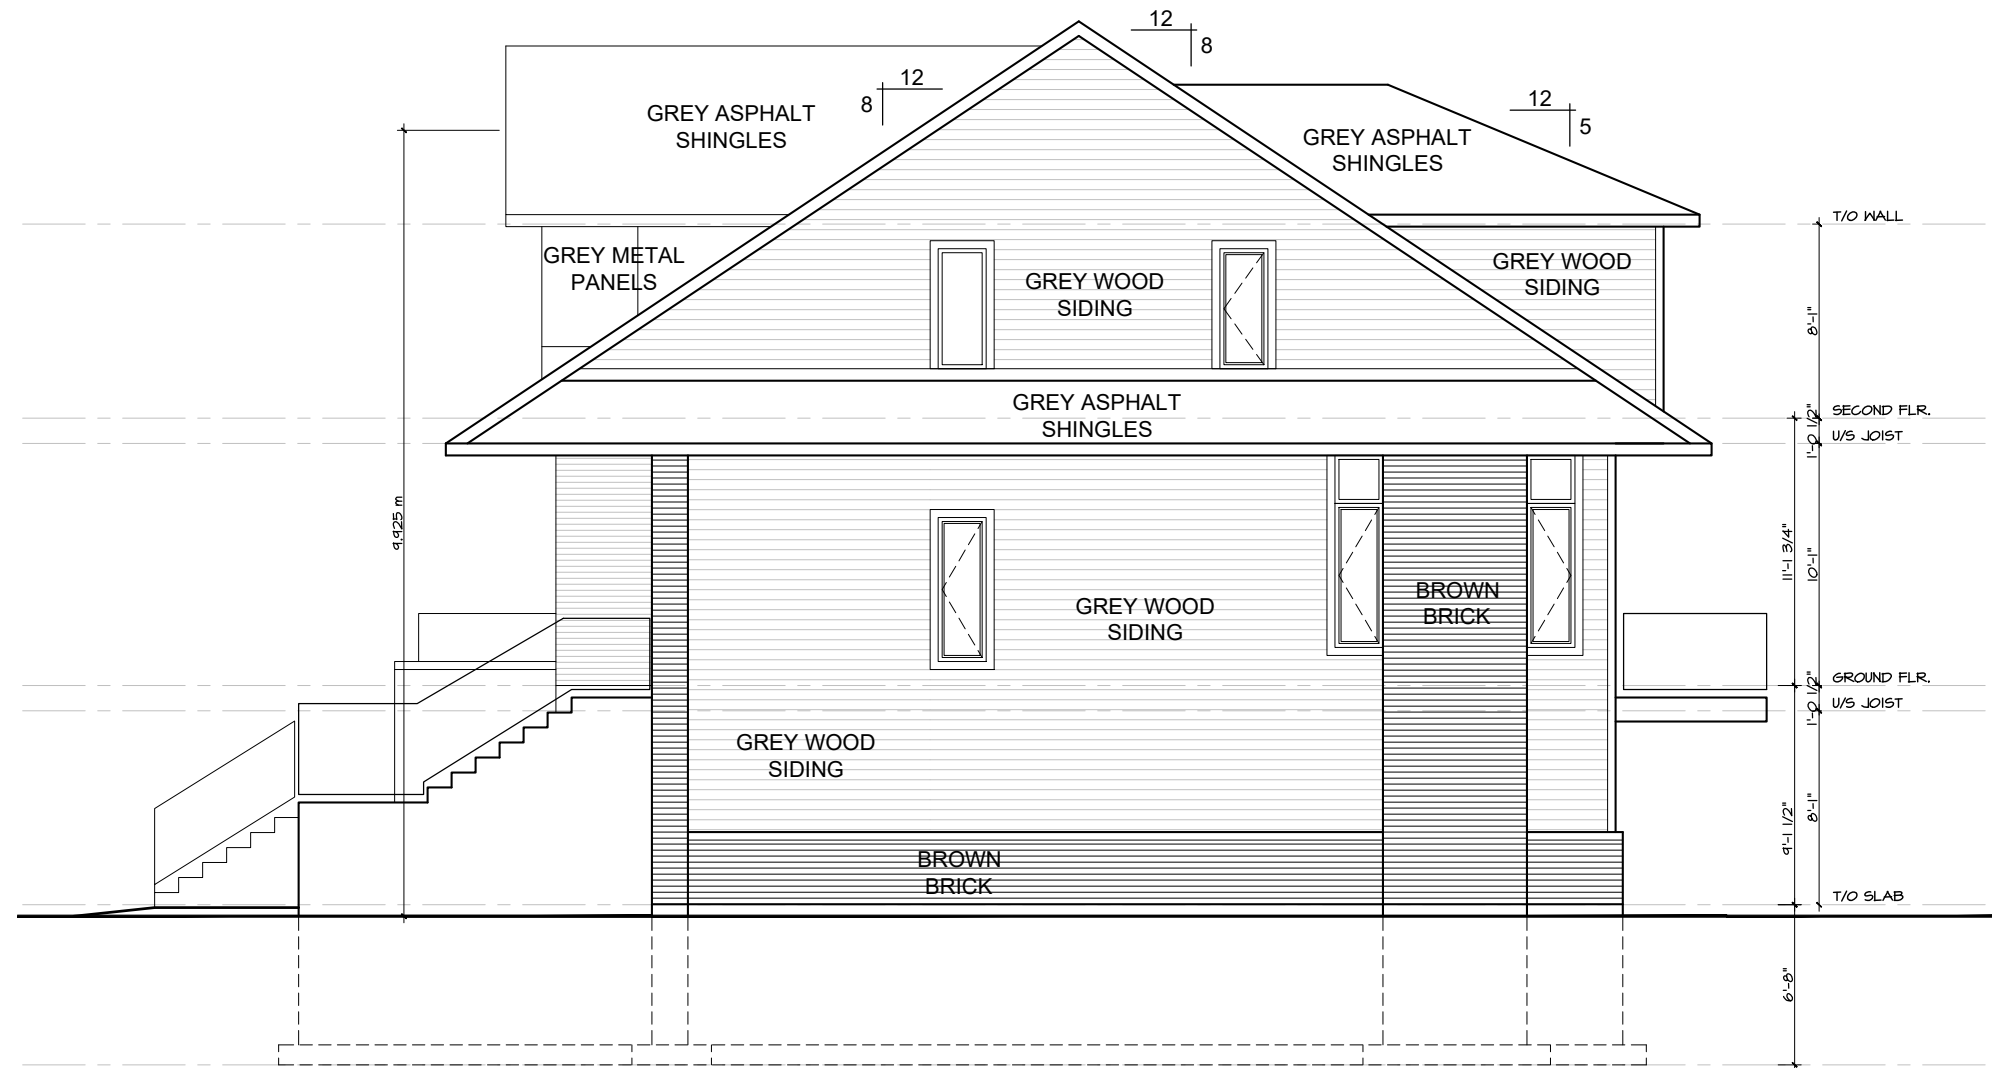

2 | RIGHT SIDE ELEVATION
A-5 | SCALE 1/4"=1'-0"

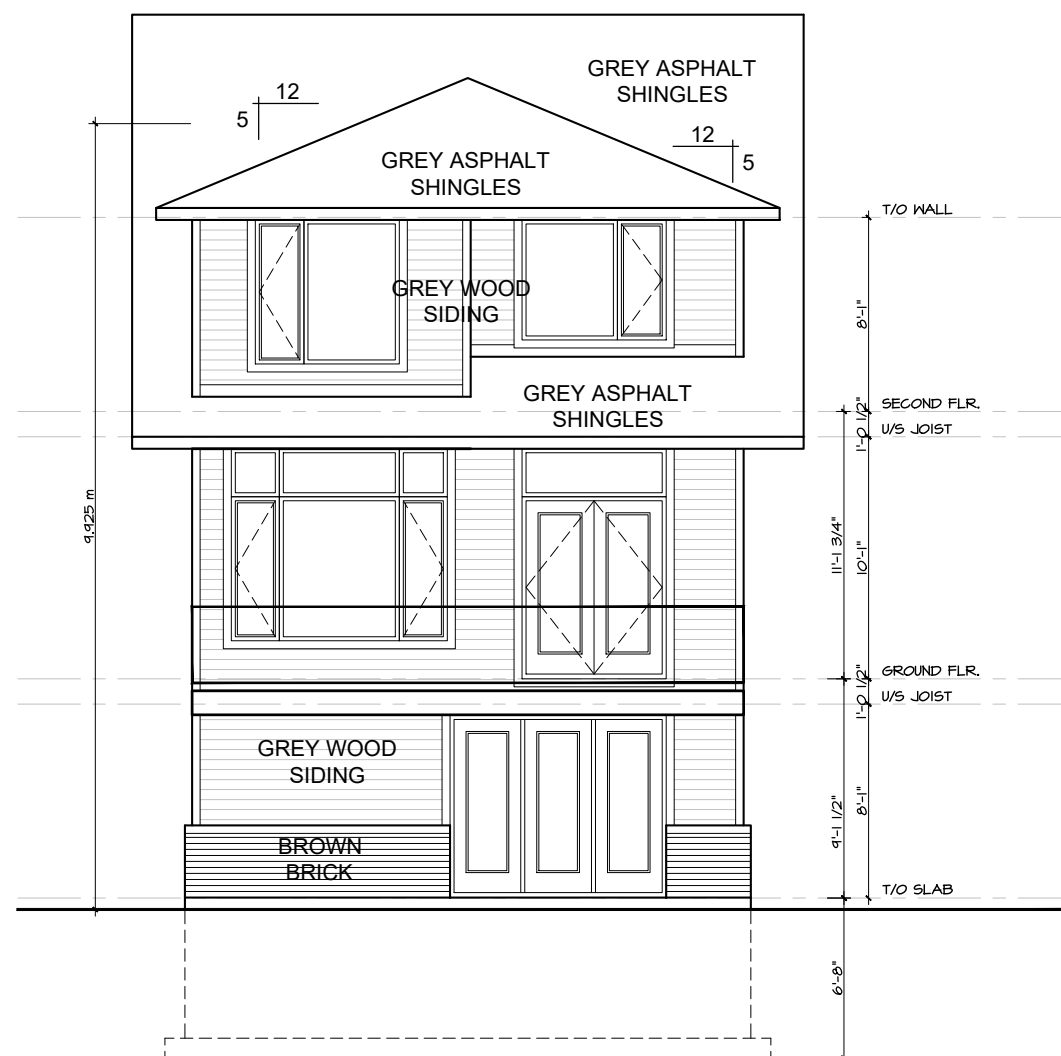

3 | REAR ELEVATION
A-5 | SCALE 1/4"=1'-0"

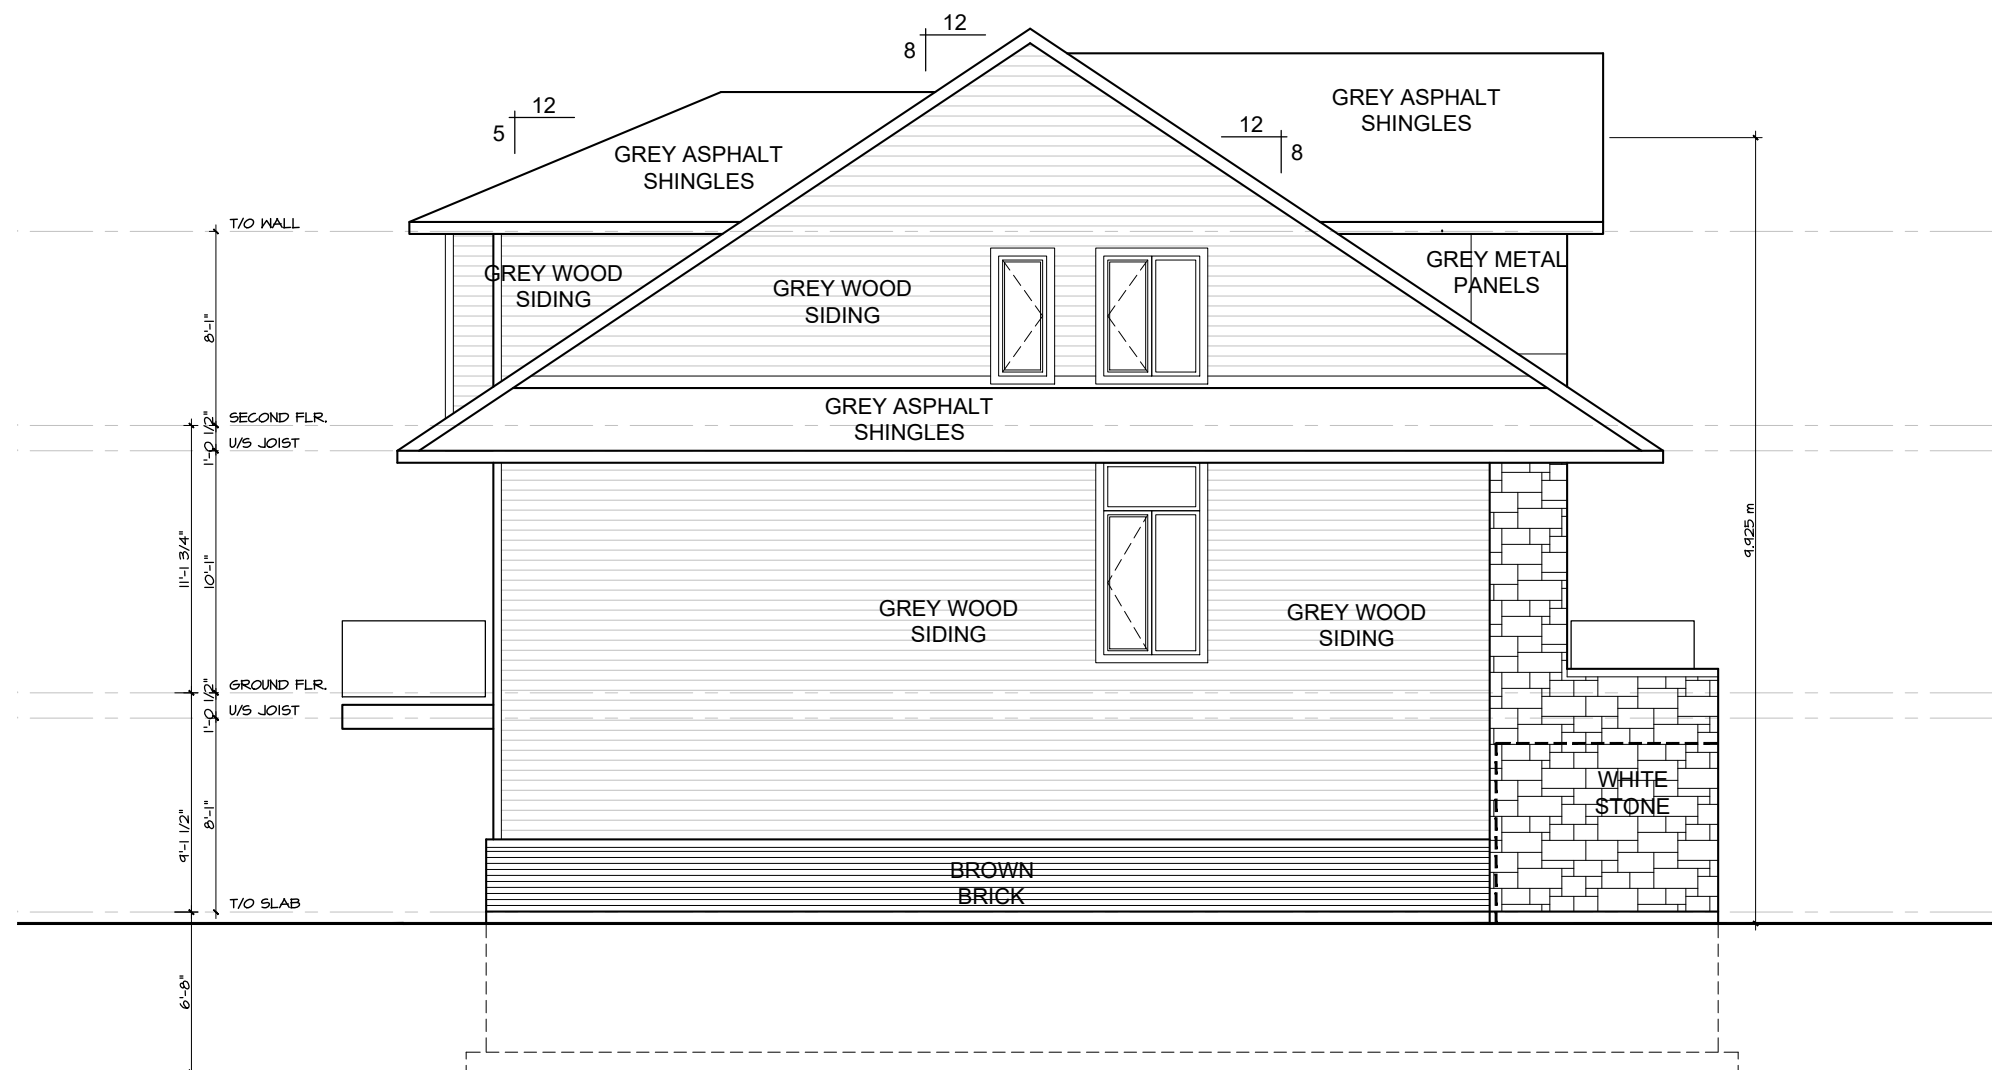

4 | LEFT SIDE ELEVATION
A-5 | SCALE 1/4"=1'-0"

no.	date	revision
2	Nov.12,'19	Revised for SPCA
1	Dec.13,'19	Iss'd for Struct. Review

It is the responsibility of the appropriate contractor to check and verify all dimensions on site and report all errors and/or omissions to the architect.

All contractors must comply with all pertinent codes and by-laws.

Do not scale drawings.

This drawing may not be used for construction until signed.

Copyright reserved.

Hobin Architecture Incorporated

63 Pamilla Street
Ottawa, Ontario
Canada K1S3K7

T: 613-238-7200
F: 613-235-2005
E: mail@hobinarc.com

hobinarc.com





HOBIN
ARCHITECTURE

PROJECT/LOCATION:
1164-1166 Highcroft Drive
Manotick
Unit Type 1

DRAWING TITLE:
ELEVATIONS
OPTION 1b

DRAWN BY:	DATE:	SCALE:
JG	October 2019	N.T.S.

PROJECT:
1918
DRAWING NO.:
A-5
REVISION NO.:

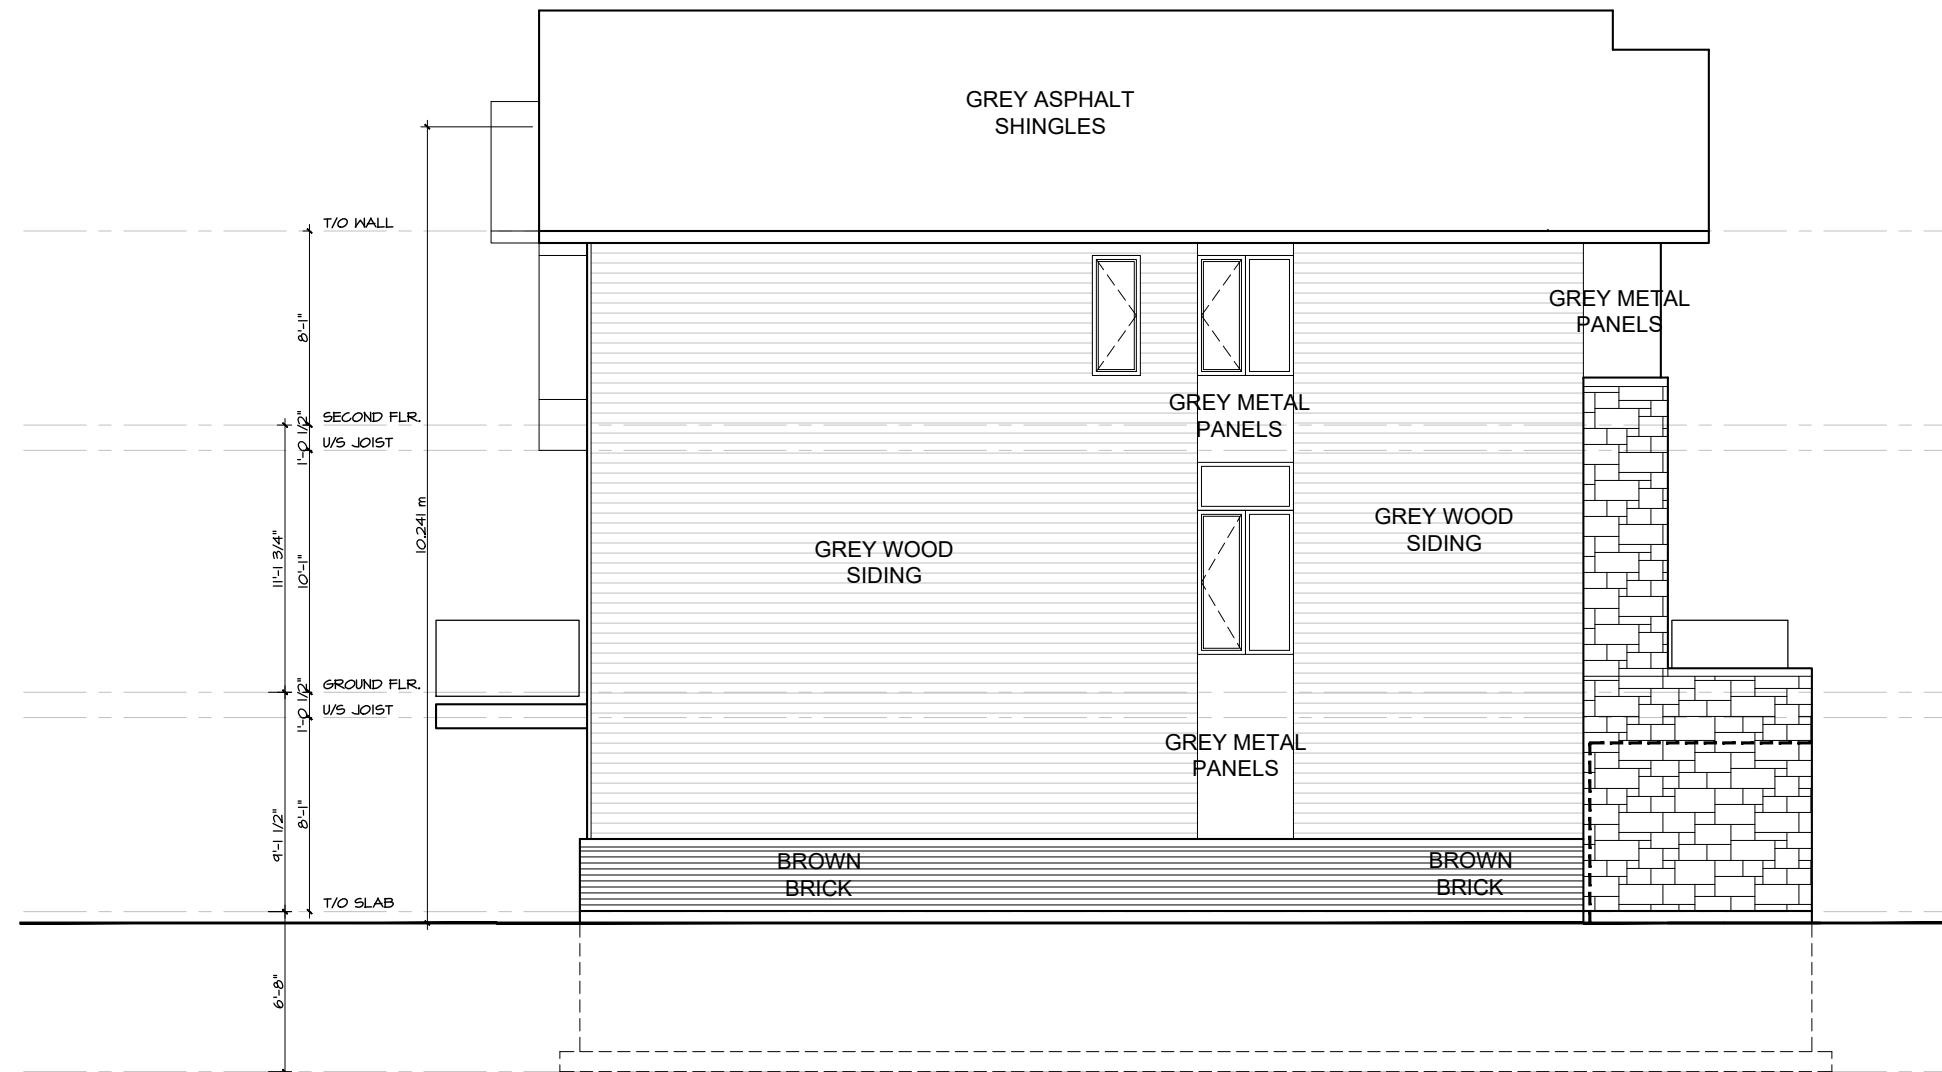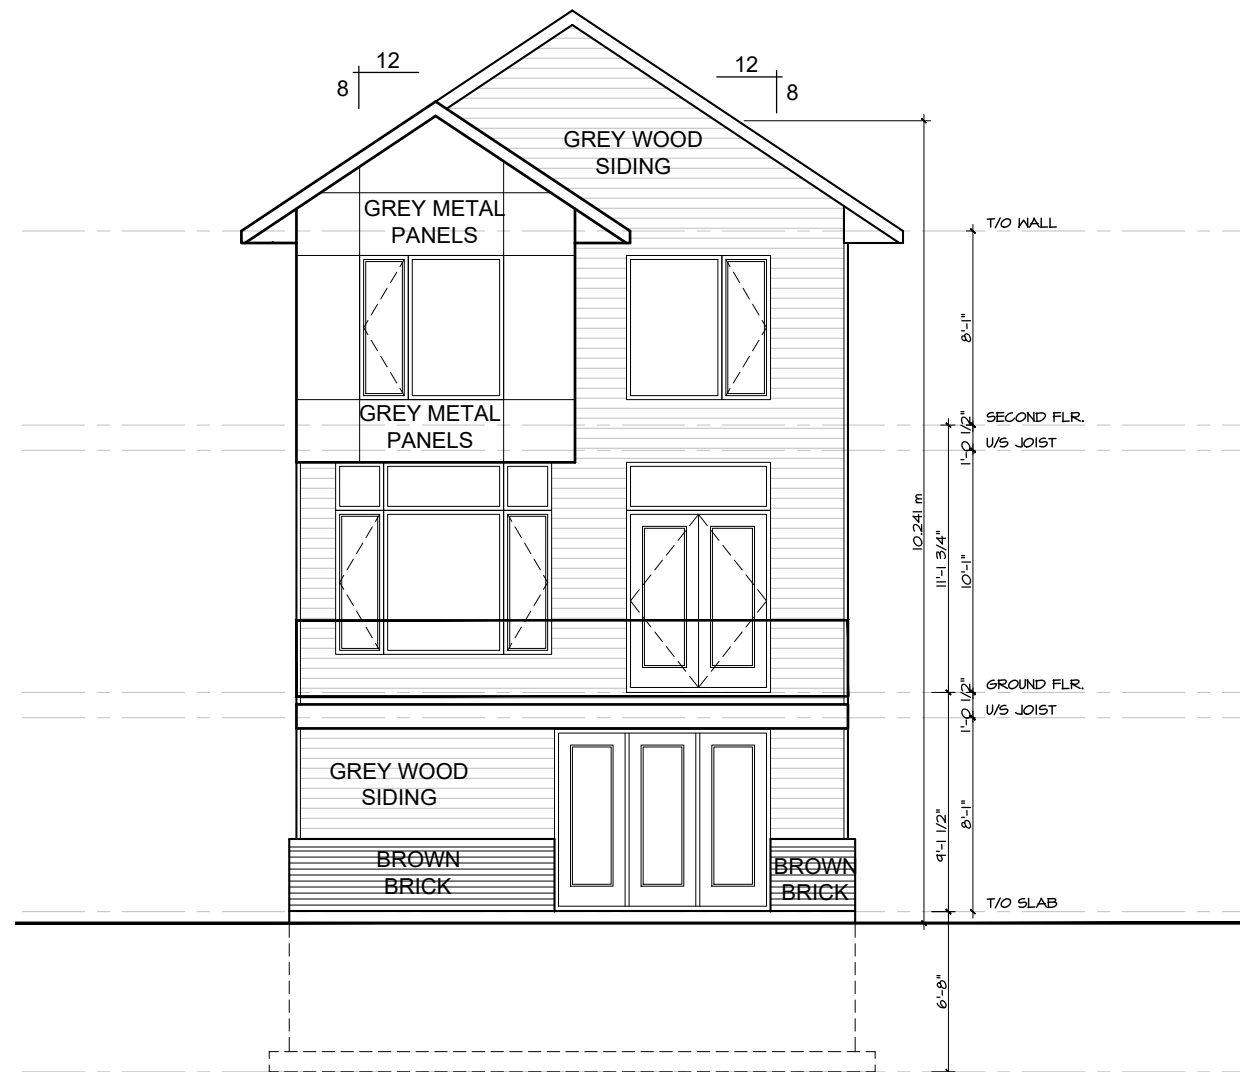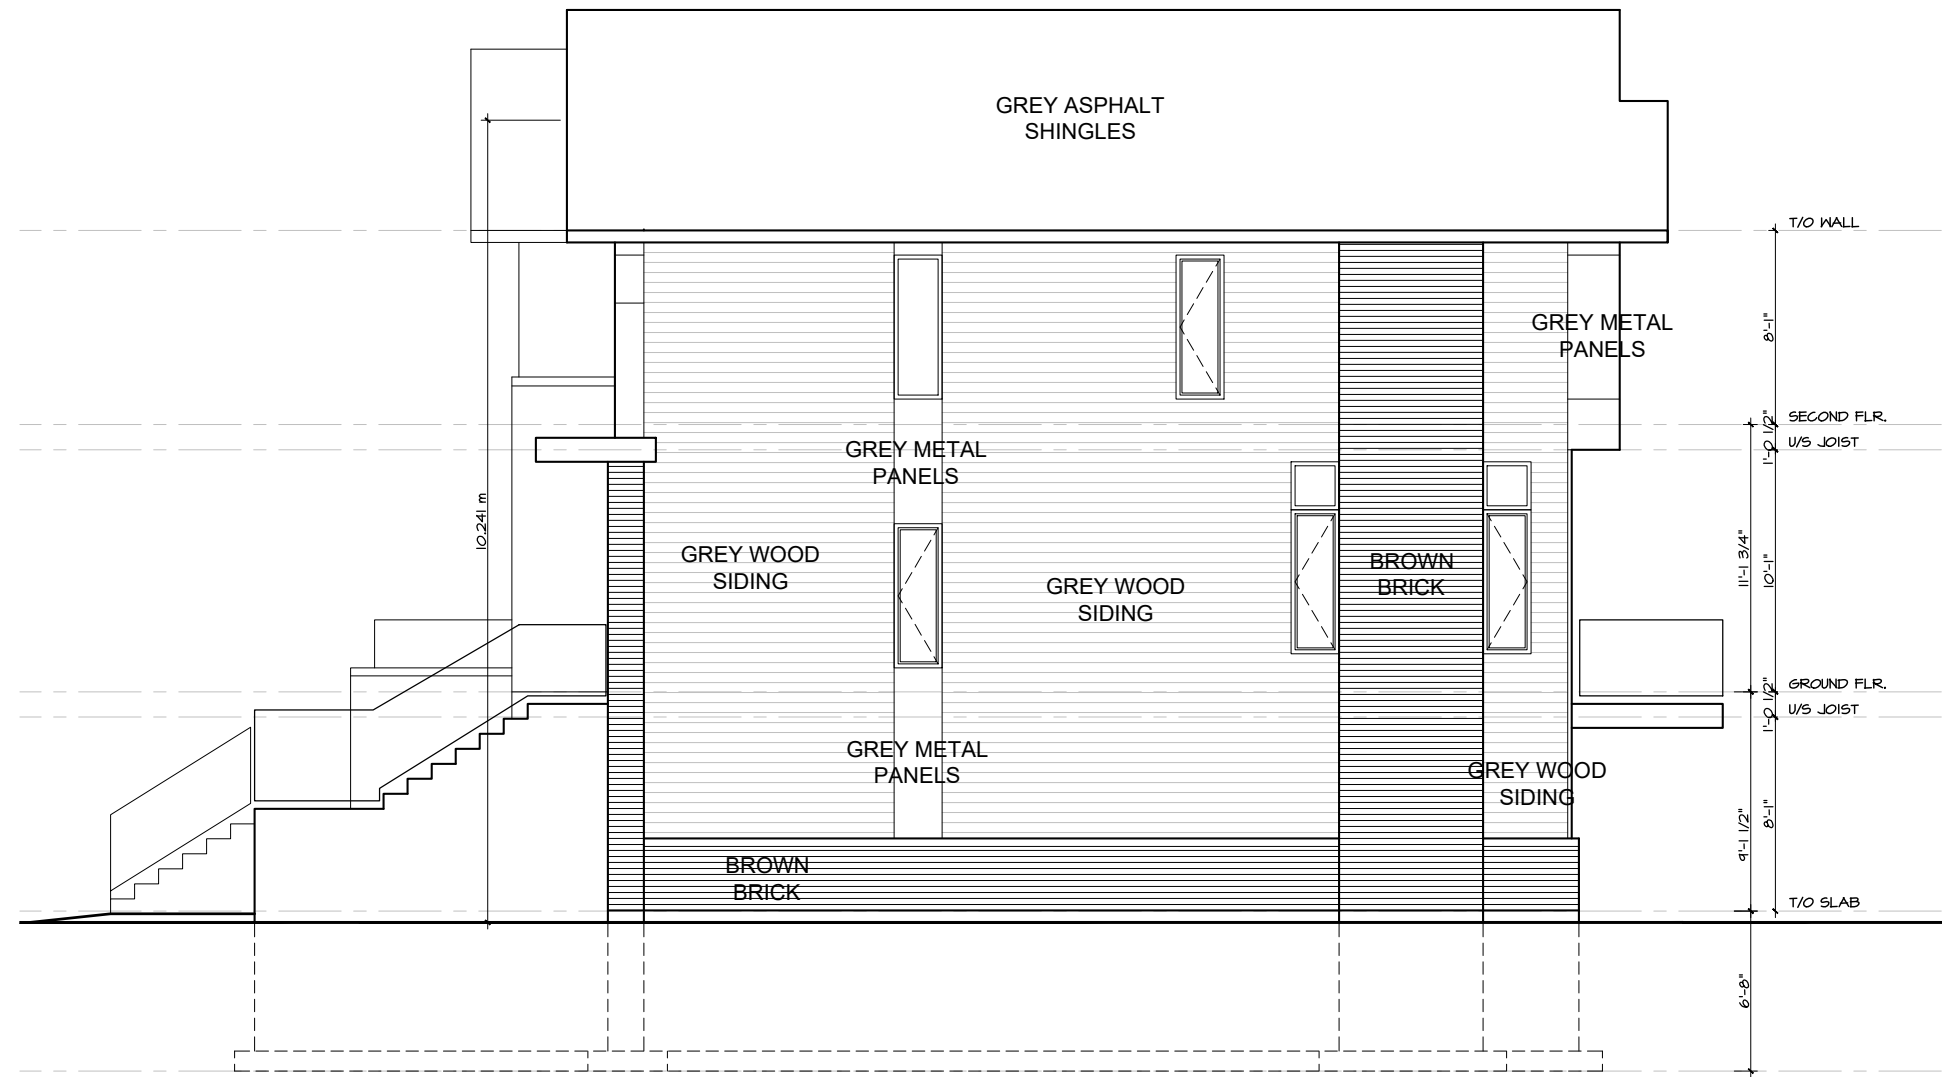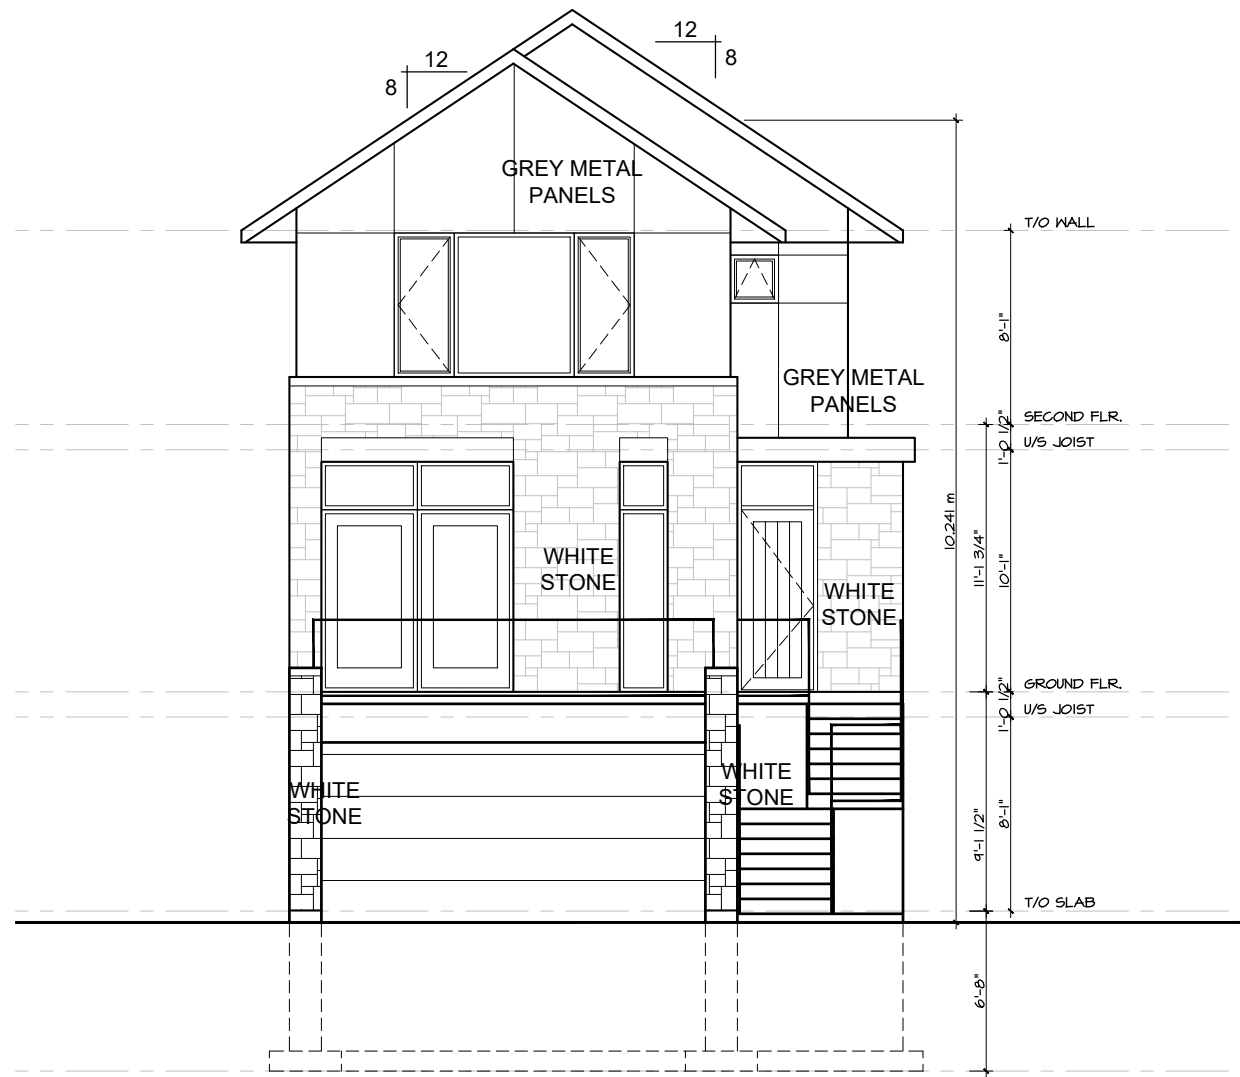

no.	date	revision
2	Nov.12,'19	Revised for SPCA
1	Dec.13,'19	Iss'd for Struct. Review

It is the responsibility of the appropriate contractor to check and verify all dimensions on site and report all errors and/or omissions to the architect.

All contractors must comply with all pertinent codes and by-laws.

Do not scale drawings.

This drawing may not be used for construction until signed.


Copyright reserved.

Hobin Architecture Incorporated

63 Pamilla Street
Ottawa, Ontario
Canada K1S3K7





T: 613-238-7200
F: 613-235-2005
E: mail@hobinarc.com

hobinarc.com

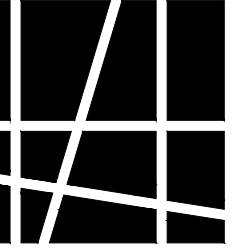

HOBIN
ARCHITECTURE

PROJECT/LOCATION:		
1164-1166 Highcroft Drive Manotick Unit Type 1		
DRAWING TITLE:		
ELEVATIONS OPTION 1c		
DRAWN BY:	DATE:	SCALE:
JG	October 2019	N.T.S.
PROJECT:		DRAWING NO.:
1918		A-6
REVISION NO.:		

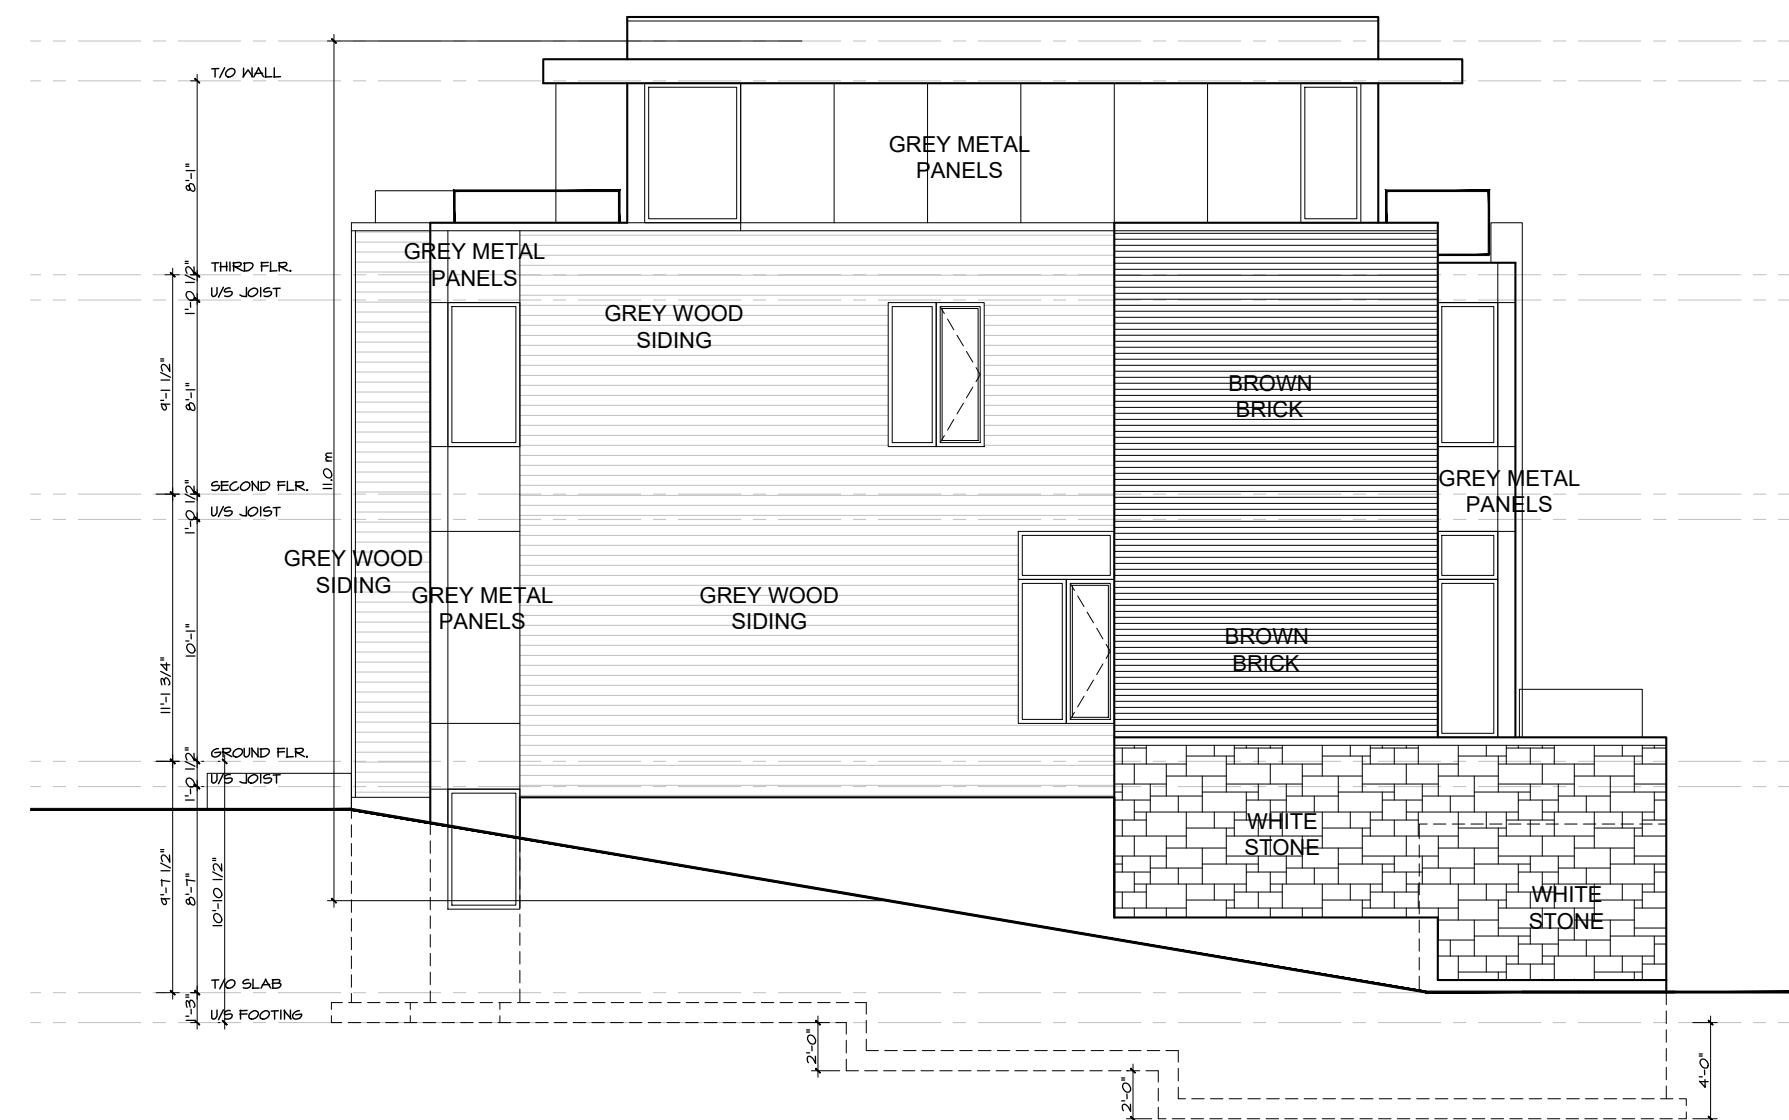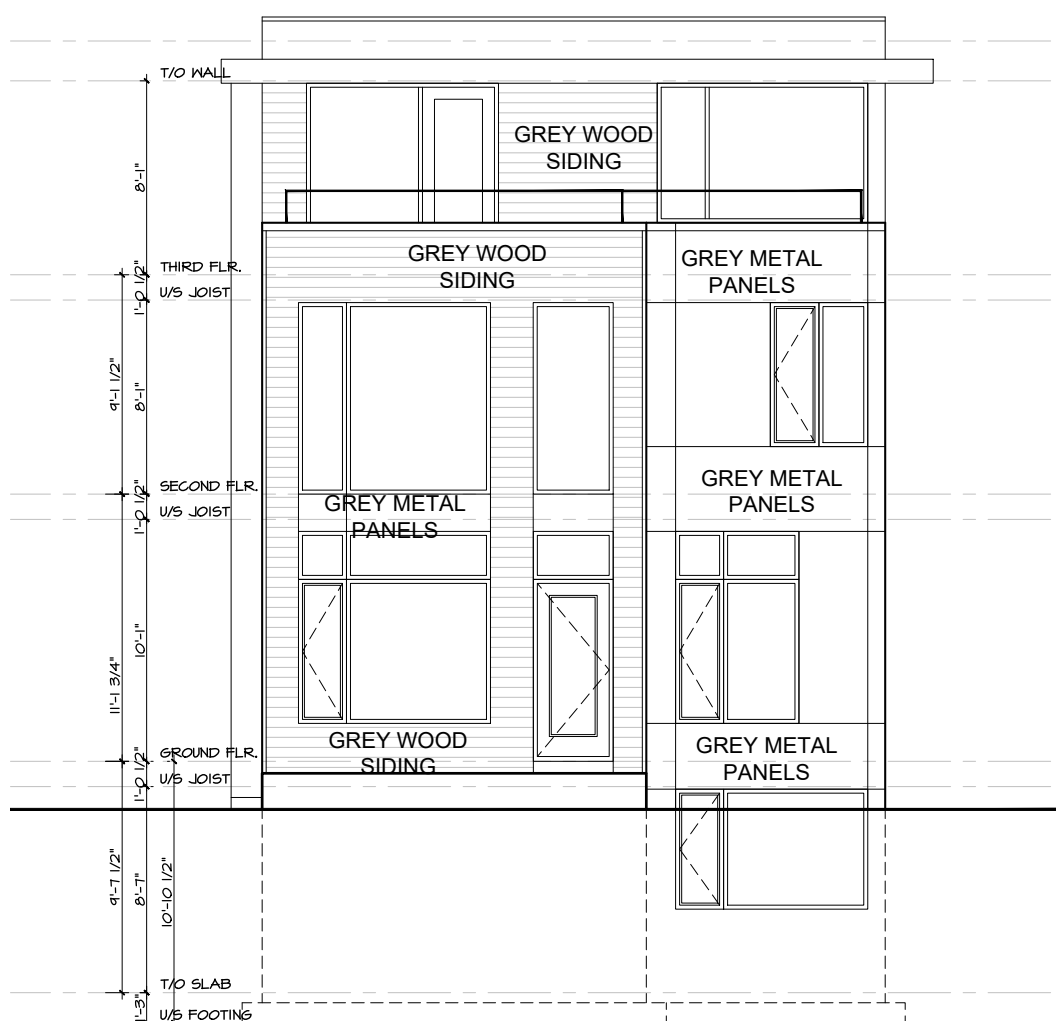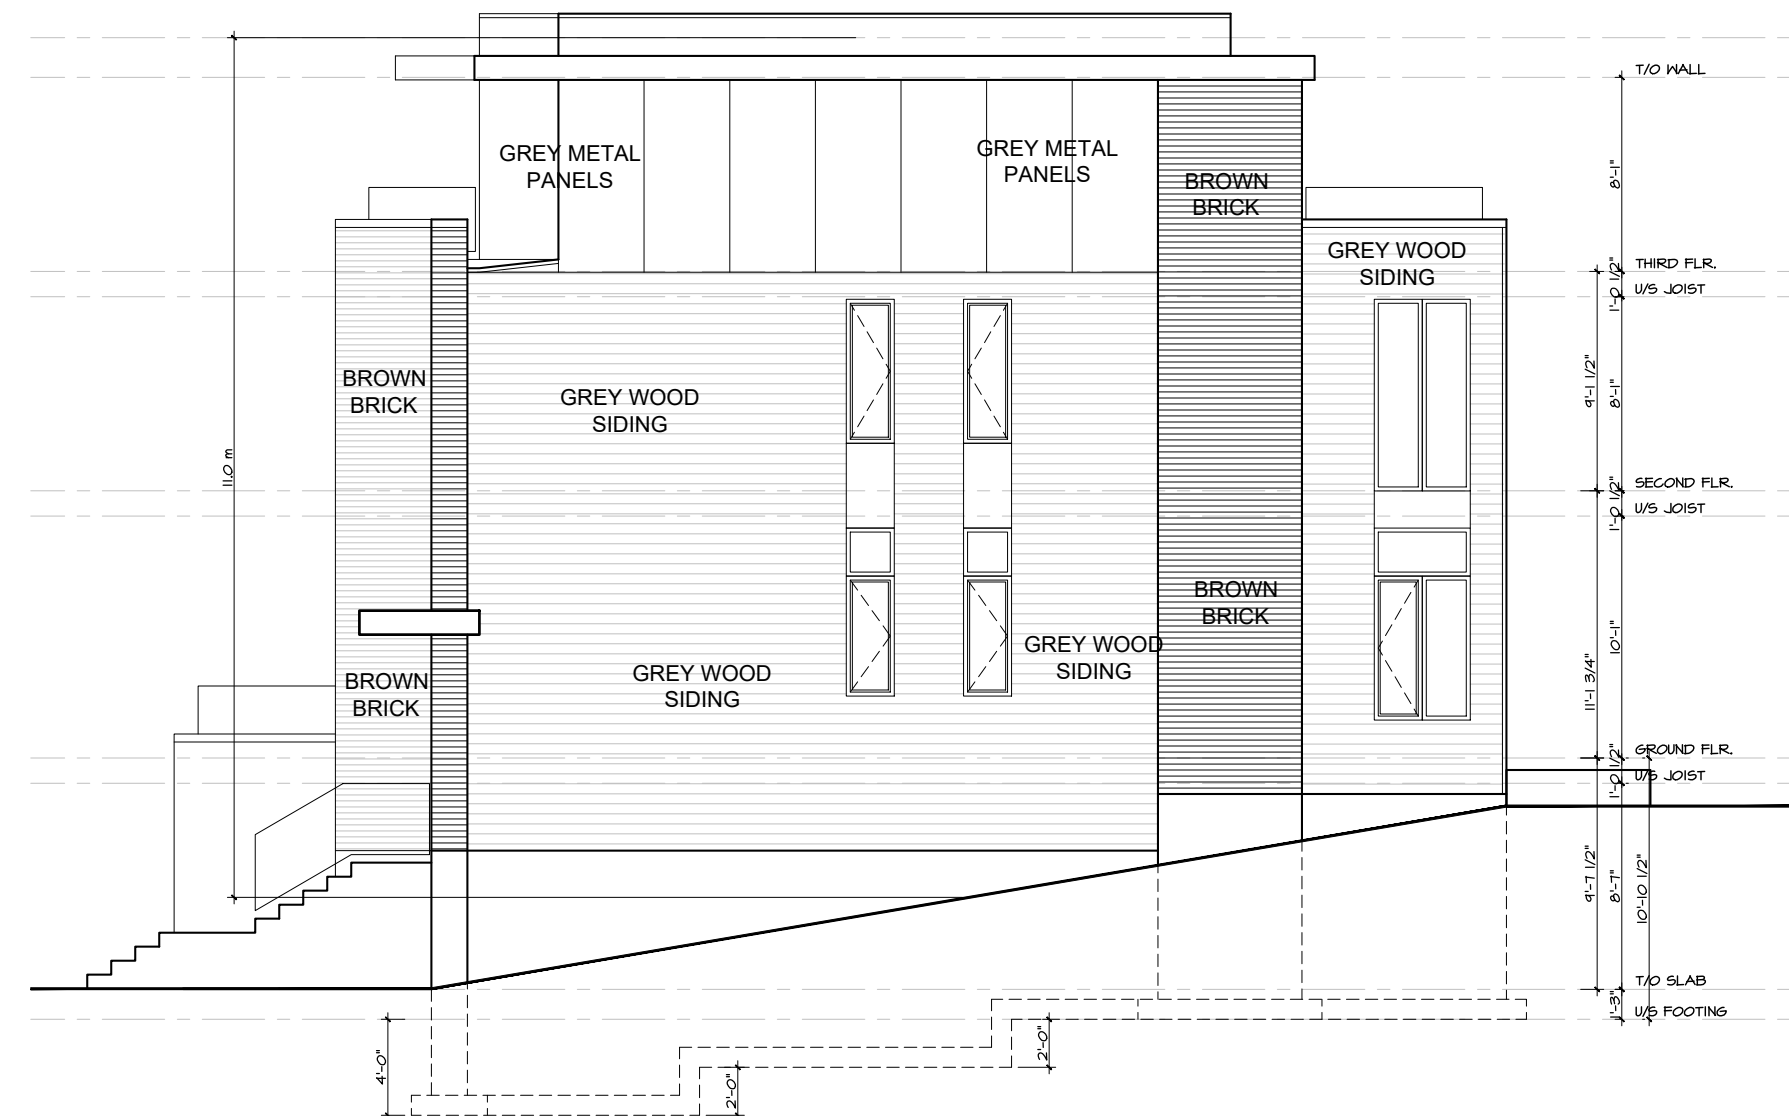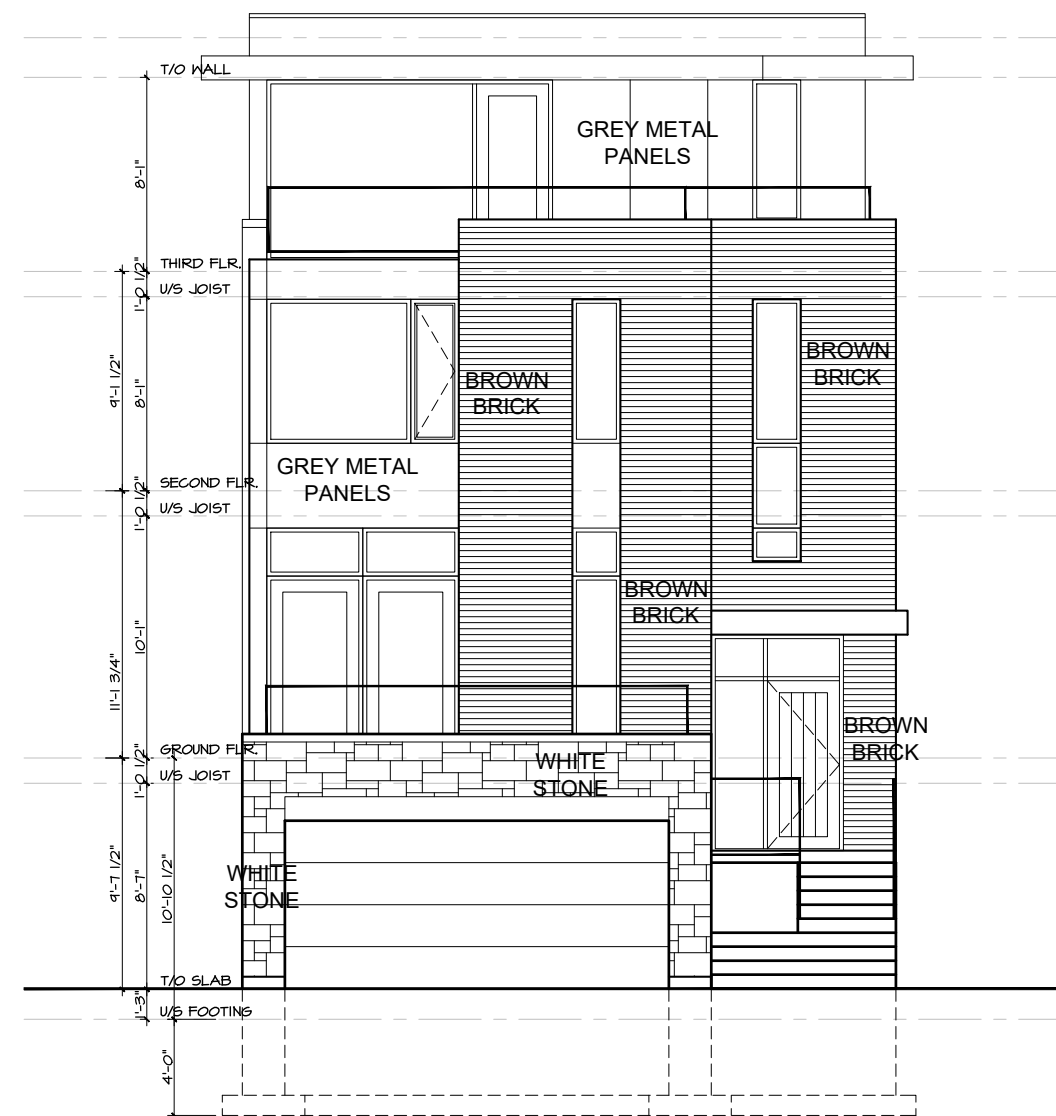

2	Nov.12,'19	Revised for SPCA
1	Dec,13'19	Iss'd for Struct. Review
no.	date	revision

It is the responsibility of the appropriate contractor to check and verify all dimensions on site and report all errors and/or omissions to the architect.

All contractors must comply with all pertinent codes and by-laws.

Do not scale drawings.

This drawing may not be used for construction until signed.

Copyright reserved.

**Hobin Architecture
Incorporated**

63 Pamilla Street
Ottawa, Ontario
Canada K1S 3K7


T: 613-238-7200
F: 613-235-2005
E: mail@hobinarc.com

hobinarc.com




HOBIN
ARCHITECTURE


PROJECT/LOCATION: 1164-1166 Highcroft Drive Manotick Unit Type 2		
DRAWING TITLE: ELEVATIONS		
DRAWN BY: JG	DATE: October 2019	SCALE: N.T.S.
		PROJECT: 1918
		DRAWING NO.: A-4
		REVISION NO.:

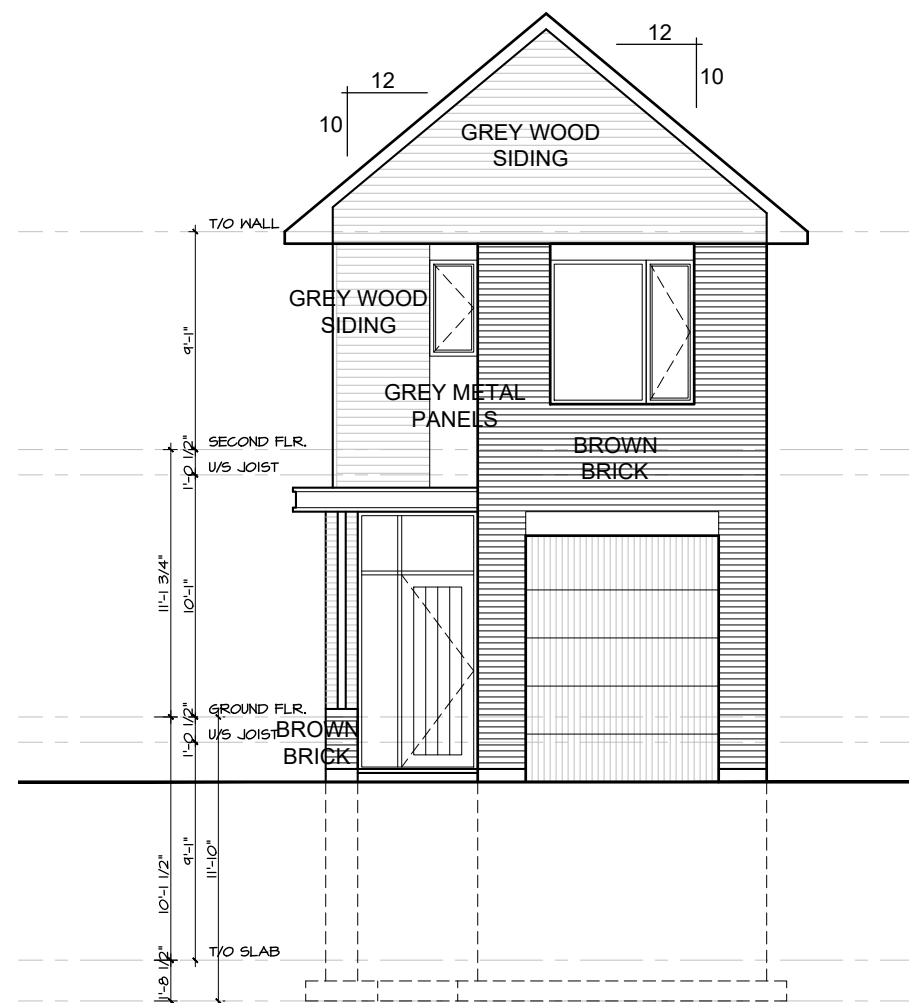


1 | FRONT ELEVATION
A-4 | SCALE 1/4"=1'-0"

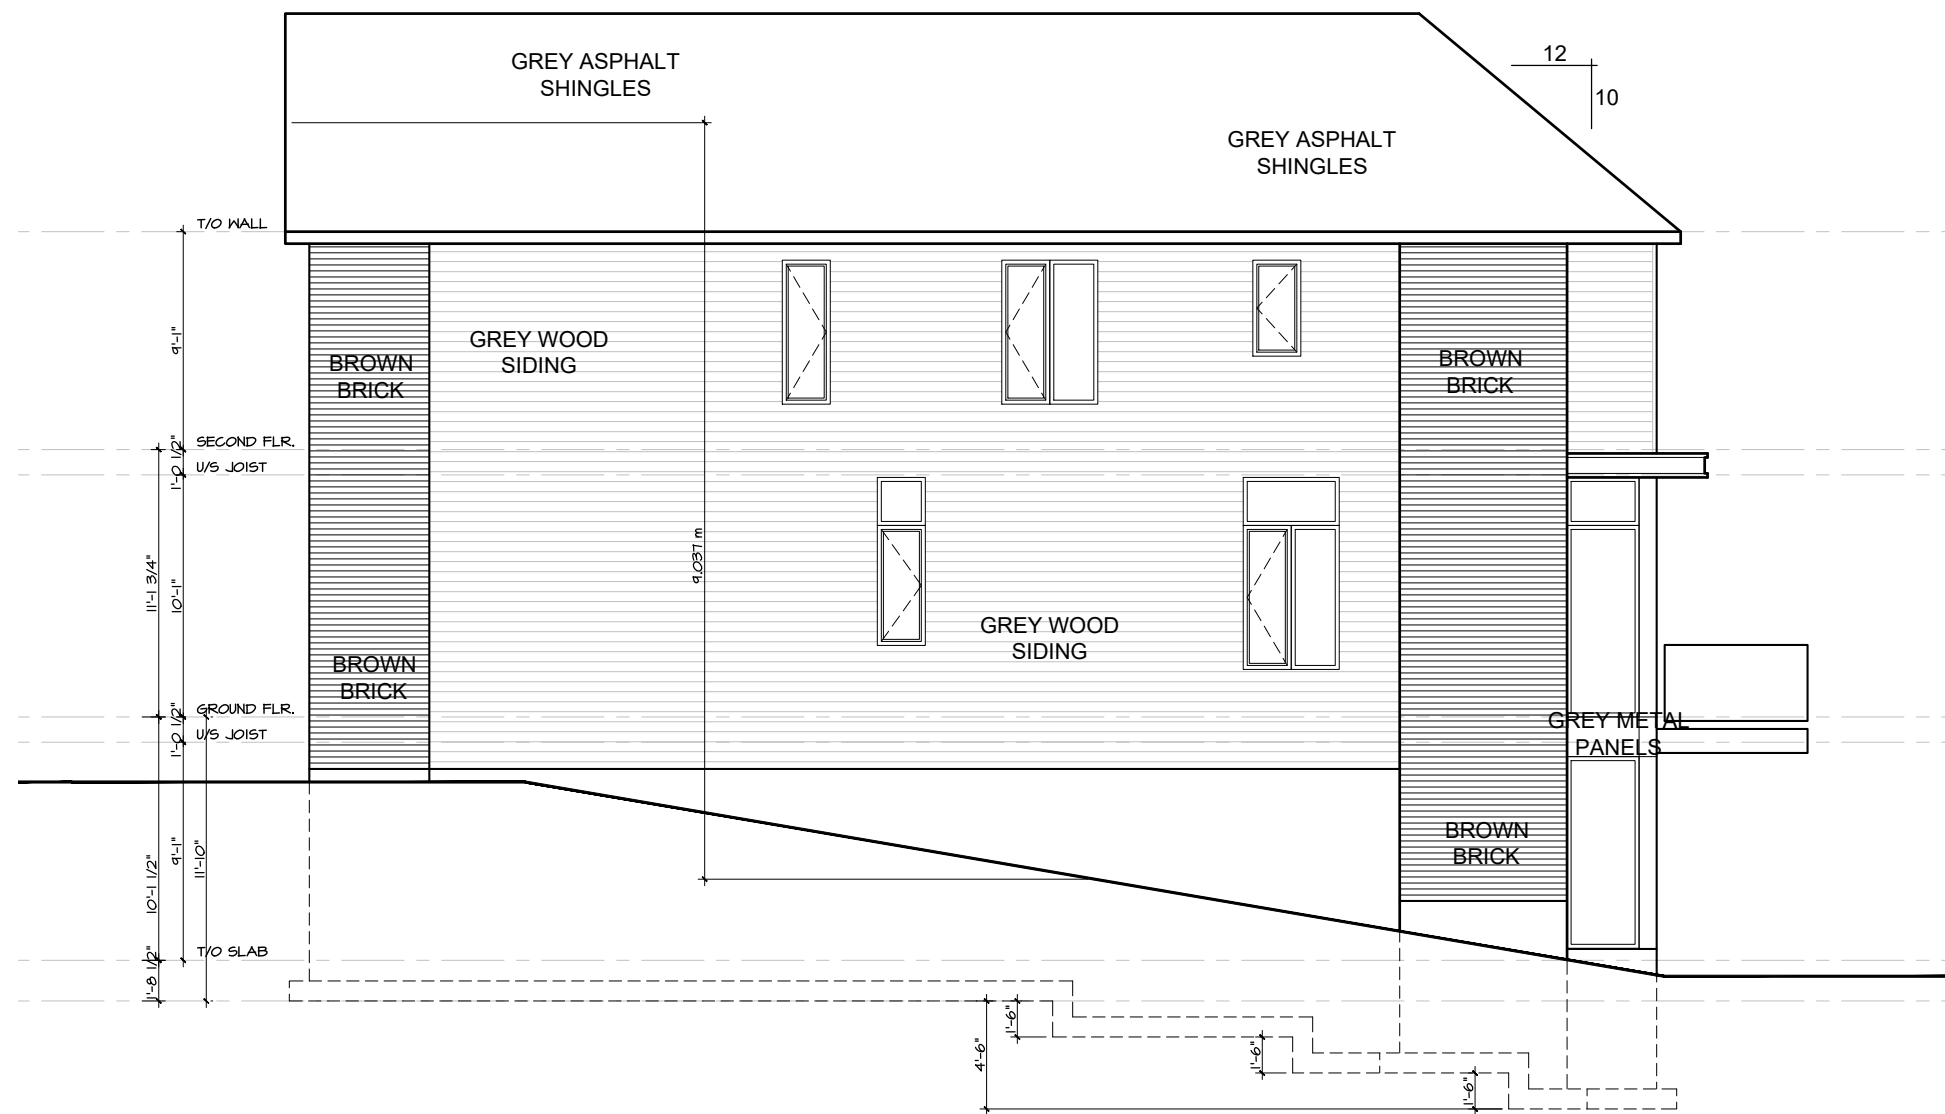

2 | RIGHT SIDE ELEVATION
A-4 | SCALE 1/4"=1'-0"

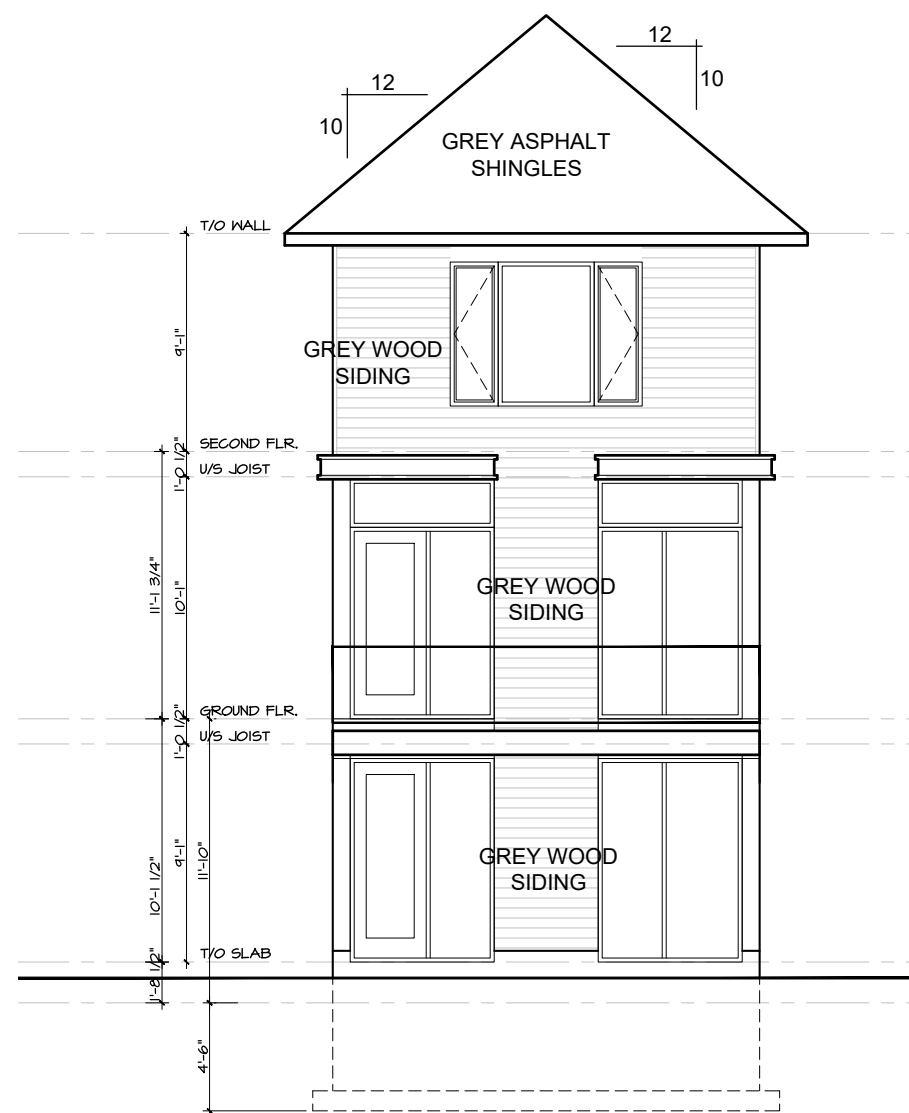

3 | REAR ELEVATION
A-4 | SCALE 1/4"=1'-0"

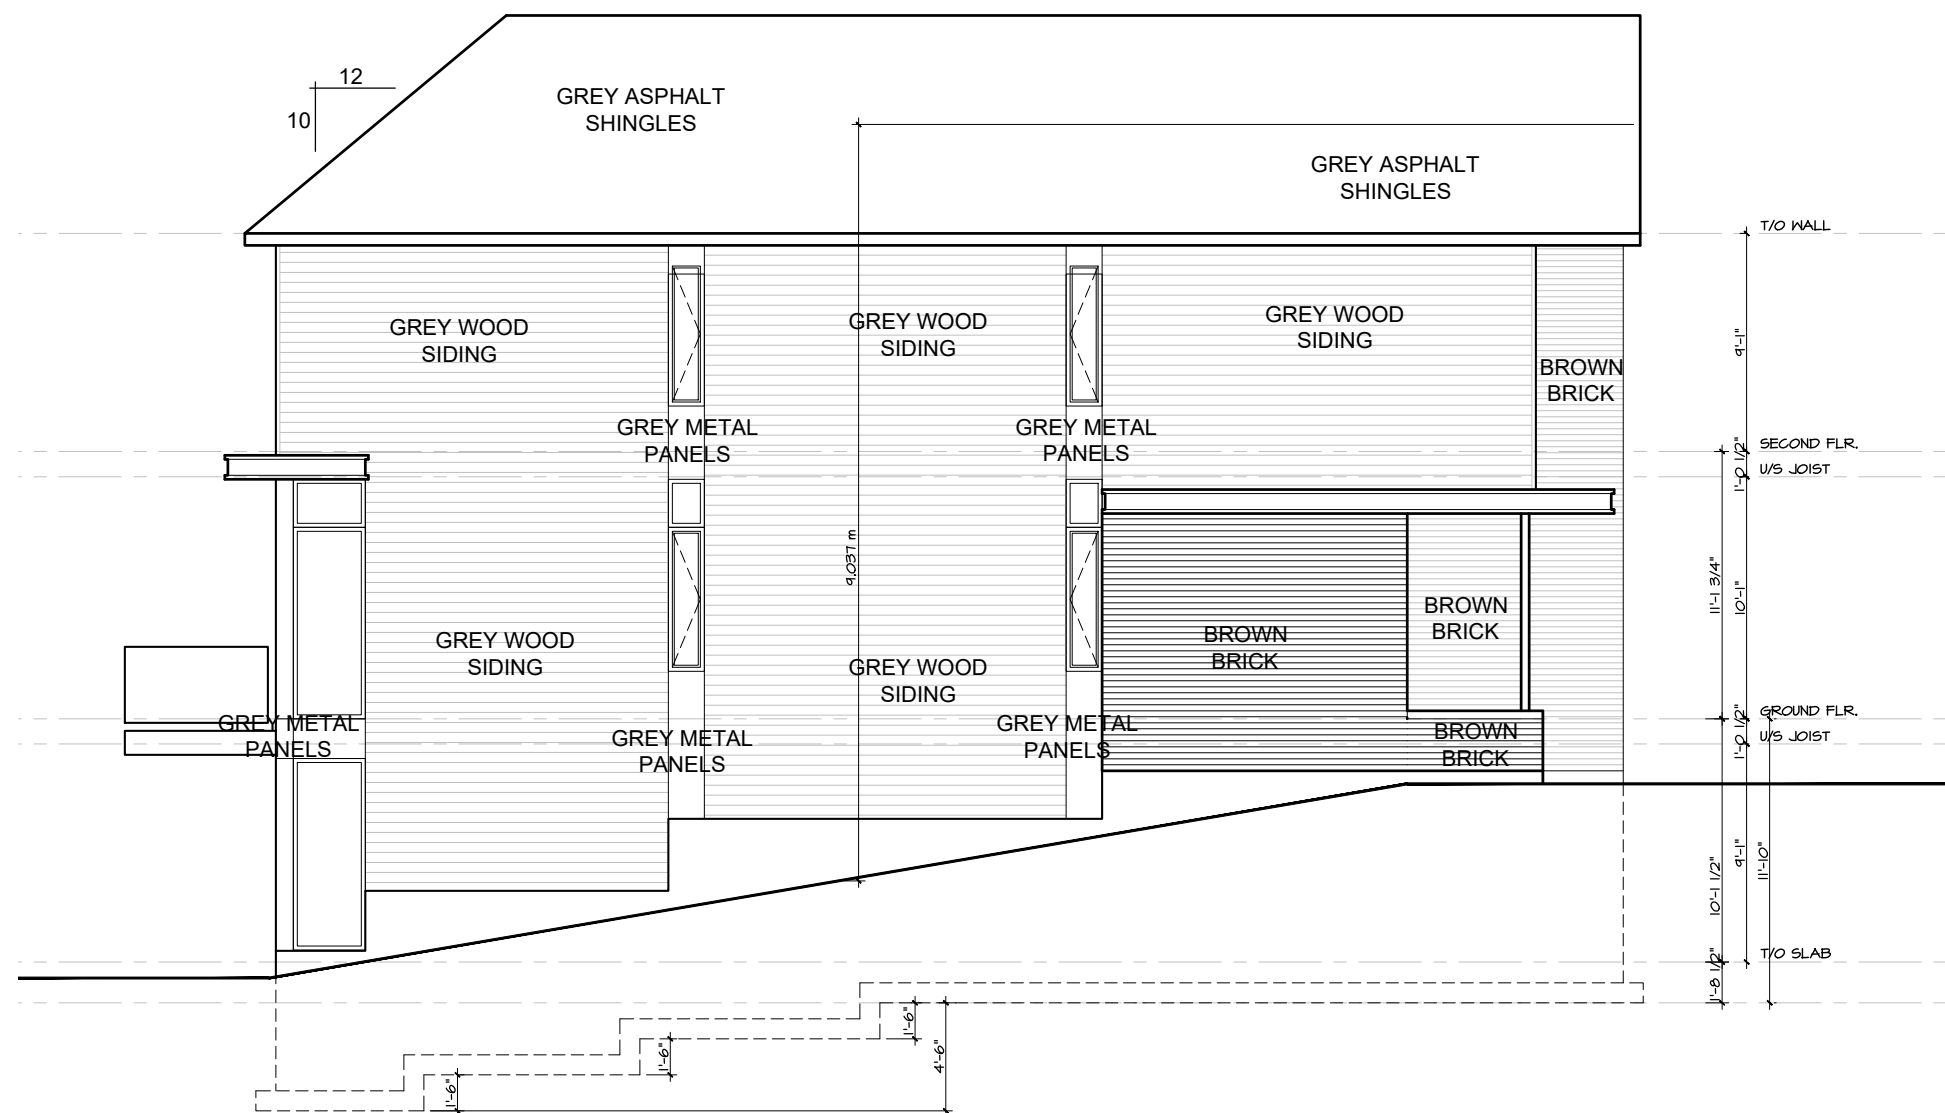

4 | LEFT SIDE ELEVATION
A-4 | SCALE 1/4"=1'-0"

2	Nov.12,'19	Revised for SPCA
1	Dec,13'19	Iss'd for Struct. Review
no.	date	revision

It is the responsibility of the appropriate contractor to check and verify all dimensions on site and report all errors and/or omissions to the architect.

All contractors must comply with all pertinent codes and by-laws.

Do not scale drawings.

This drawing may not be used for construction until signed.


Copyright reserved.

Hobin Architecture Incorporated

63 Pamilla Street
Ottawa, Ontario
Canada K1S 3K7

T: 613-238-7200
F: 613-235-2005
E: mail@hobinarc.com

hobinarc.com

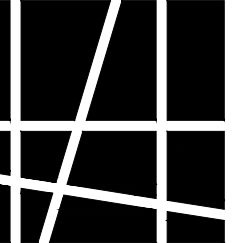


HOBIN
ARCHITECTURE

PROJECT/LOCATION:
1164-1166 Highcroft Drive
Manotick
Unit Type 3


DRAWING TITLE:
ELEVATIONS
OPTION 3a

DRAWN BY:	DATE:	SCALE:
JG	October 2019	N.T.S.


	PROJECT:
	1918
	DRAWING NO.:
	A-4
	REVISION NO.:

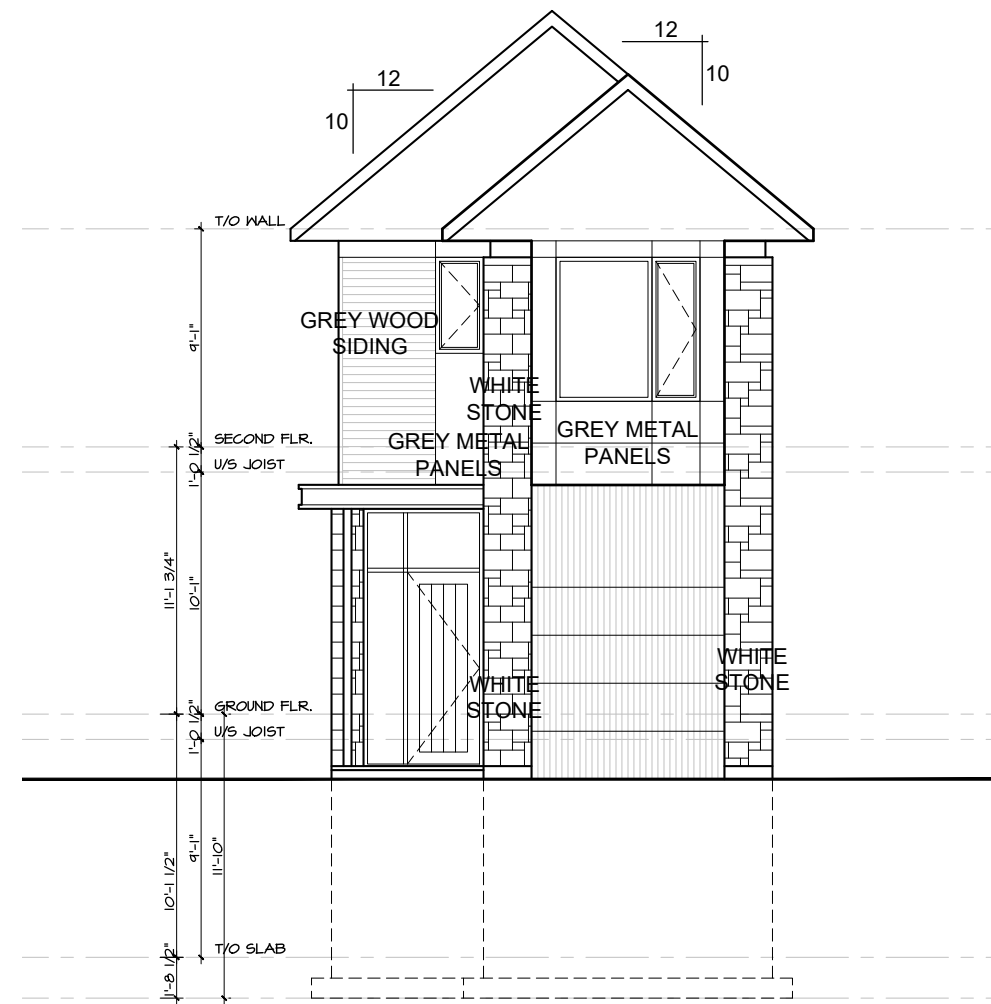


1 | FRONT ELEVATION
A-5 | SCALE 1/4"=1'-0"

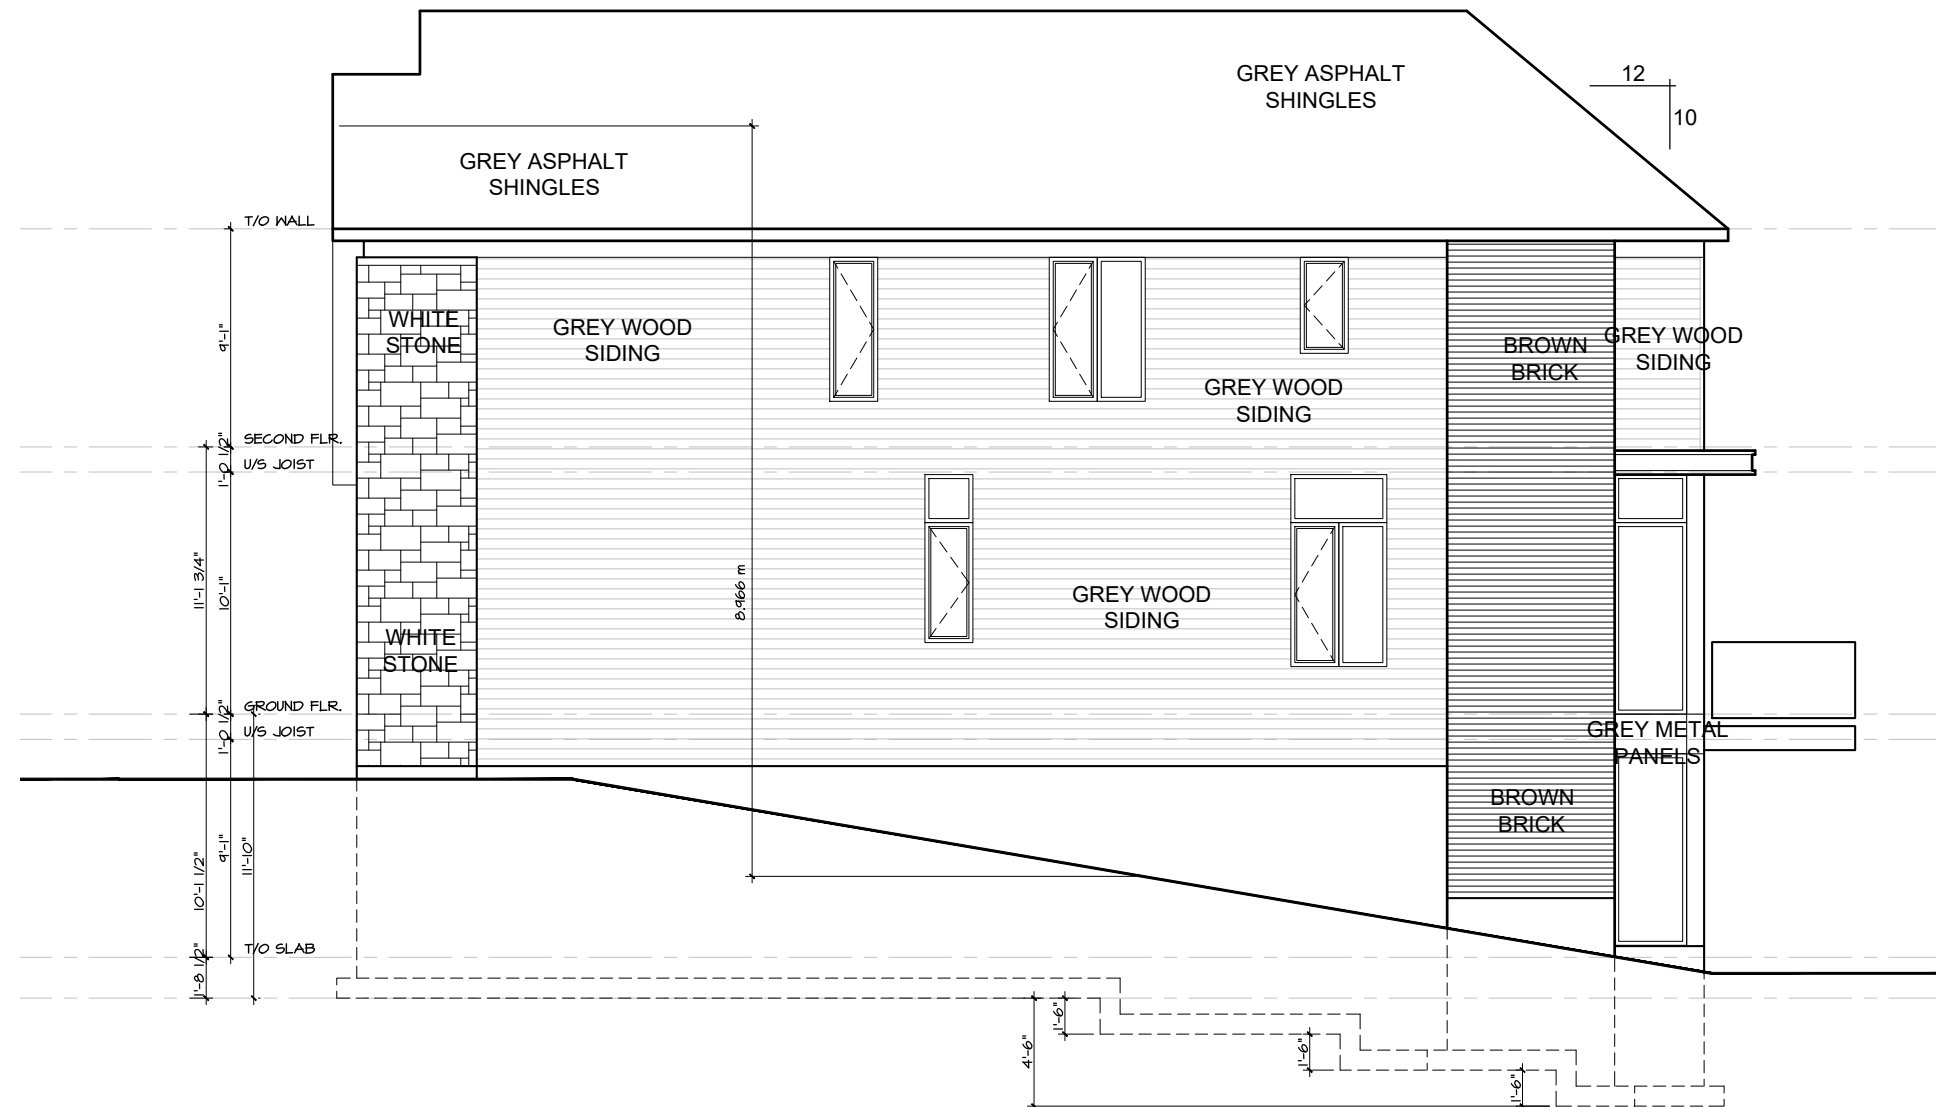

2 | RIGHT SIDE ELEVATION
A-5 | SCALE 1/4"=1'-0"

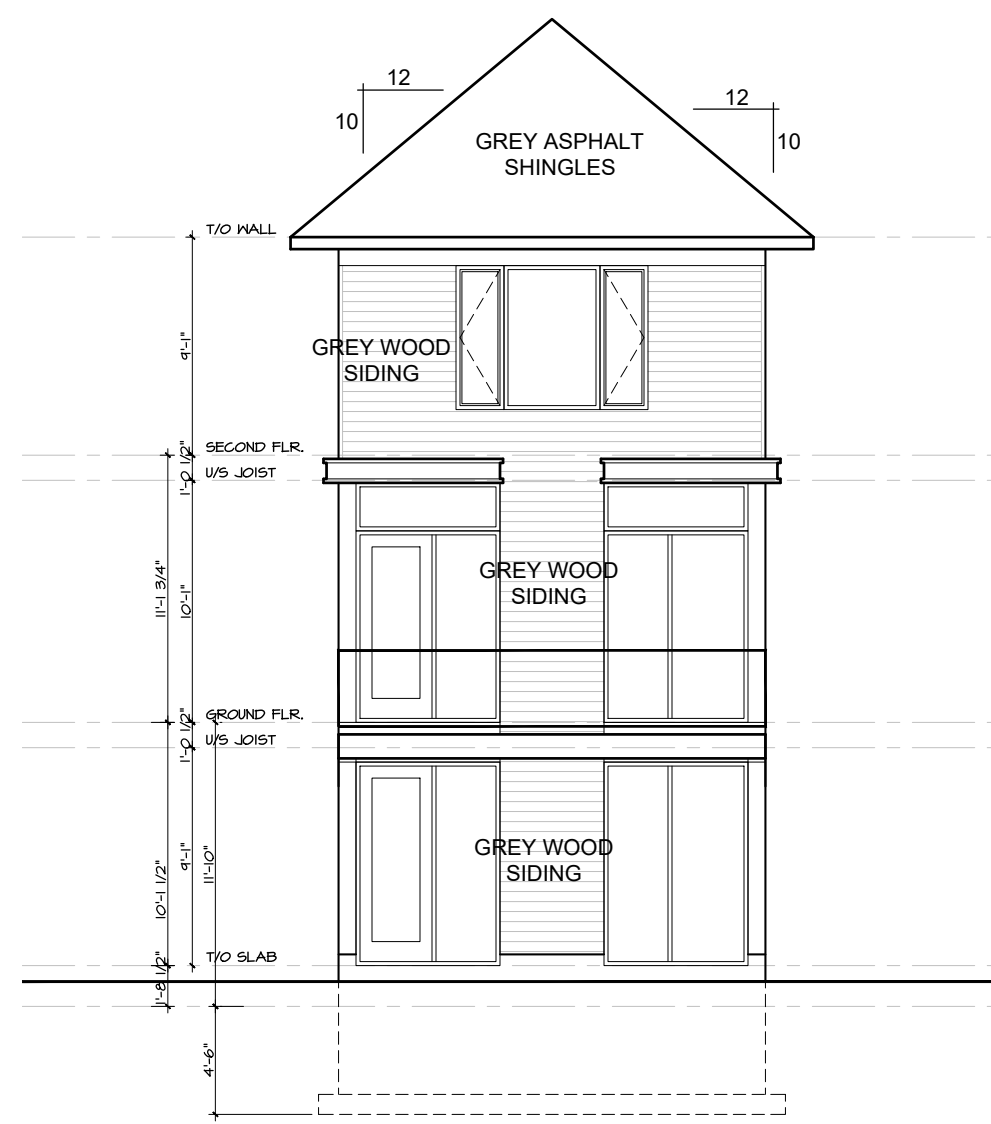

3 | REAR ELEVATION
A-5 | SCALE 1/4"=1'-0"

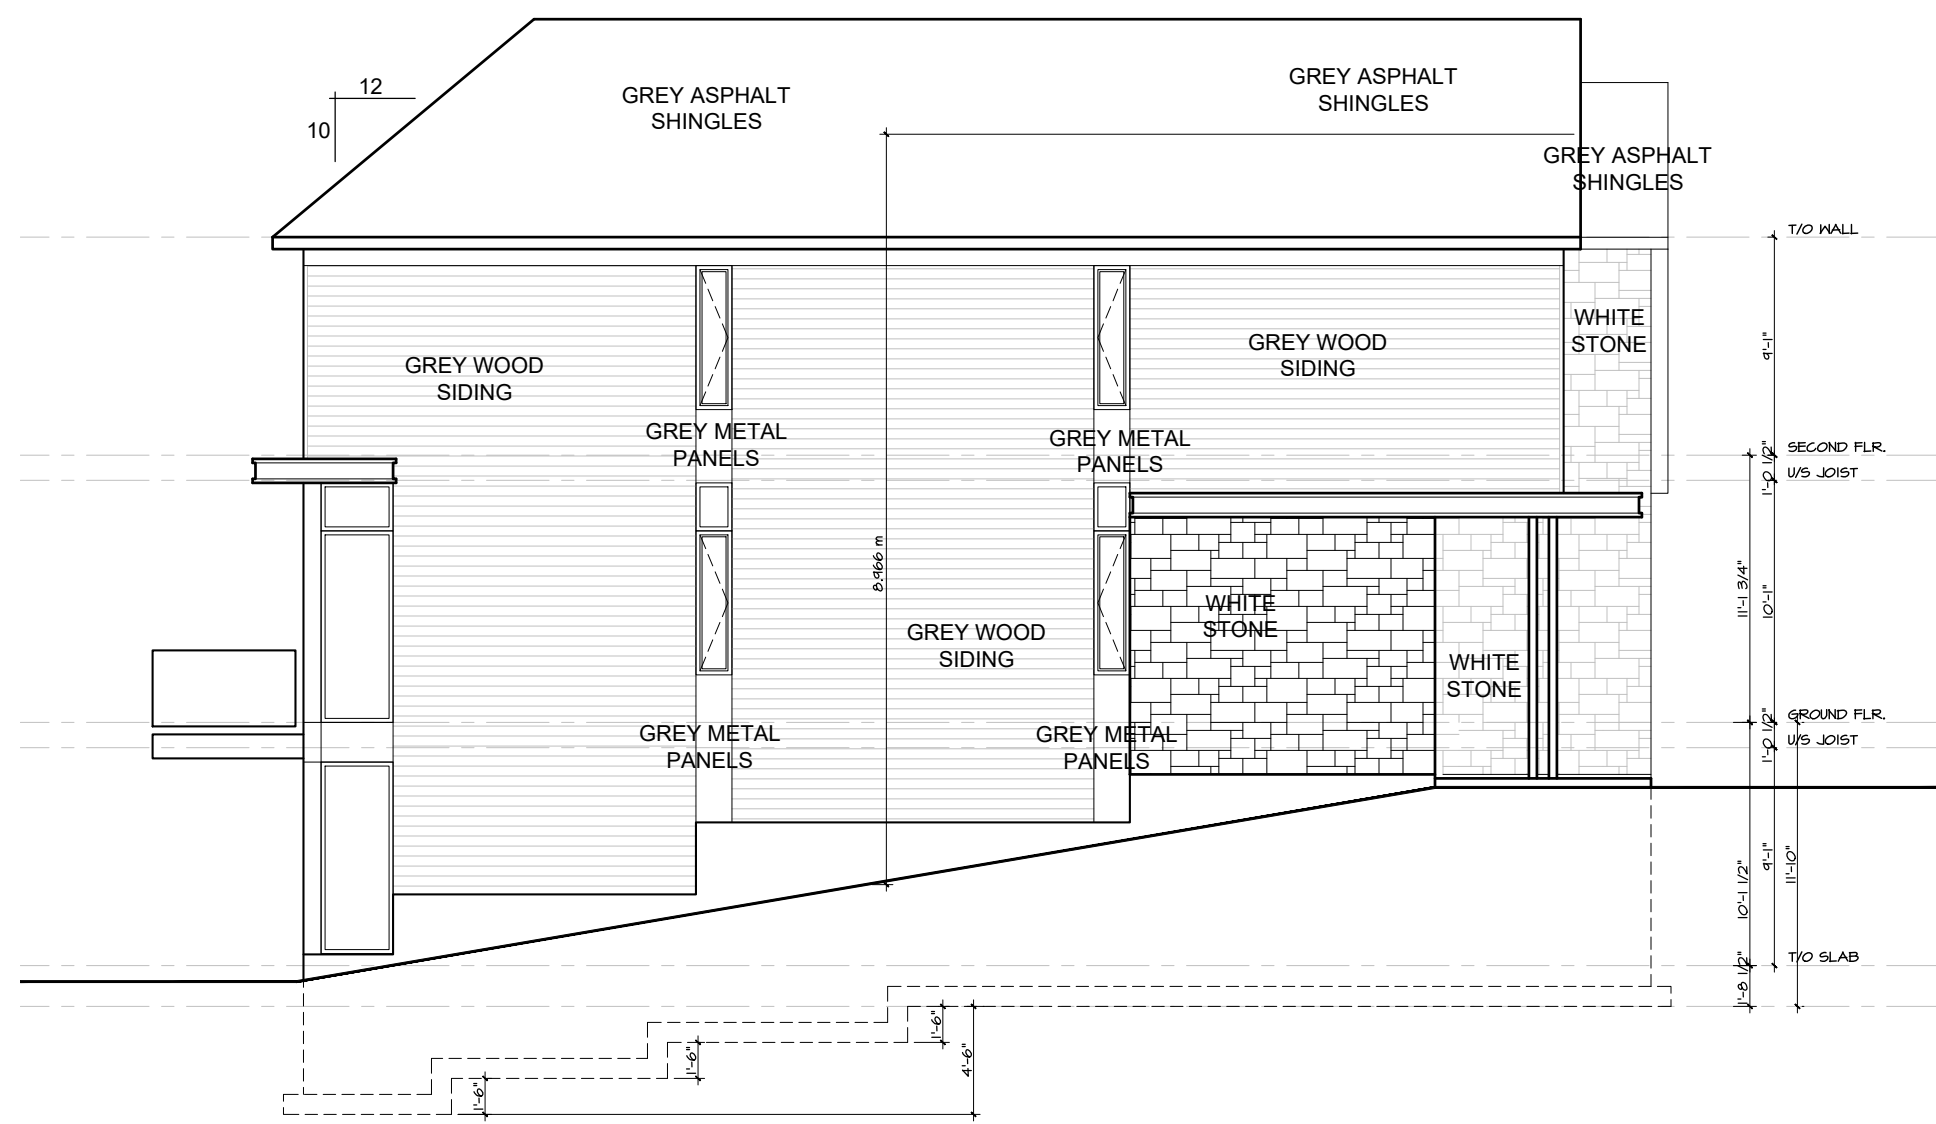

4 | LEFT SIDE ELEVATION
A-5 | SCALE 1/4"=1'-0"

2	Nov.12,'19	Revised for SPCA
1	Dec,13'19	Iss'd for Struct. Review
no.	date	revision

It is the responsibility of the appropriate contractor to check and verify all dimensions on site and report all errors and/or omissions to the architect.

All contractors must comply with all pertinent codes and by-laws.

Do not scale drawings.

This drawing may not be used for construction until signed.


Copyright reserved.

Hobin Architecture Incorporated

63 Pamilla Street
Ottawa, Ontario
Canada K1S3K7


T: 613-238-7200
F: 613-235-2005
E: mail@hobinarc.com

hobinarc.com

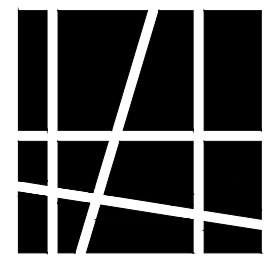


HOBIN
ARCHITECTURE


PROJECT/LOCATION:		
1164-1166 Highcroft Drive Manotick Unit Type 3		
DRAWING TITLE:		
ELEVATIONS OPTION 3c		
DRAWN BY:	DATE:	SCALE:
JG	October 2019	N.T.S.
		PROJECT:
		1918
		DRAWING NO.:
		A-5
		REVISION NO.:

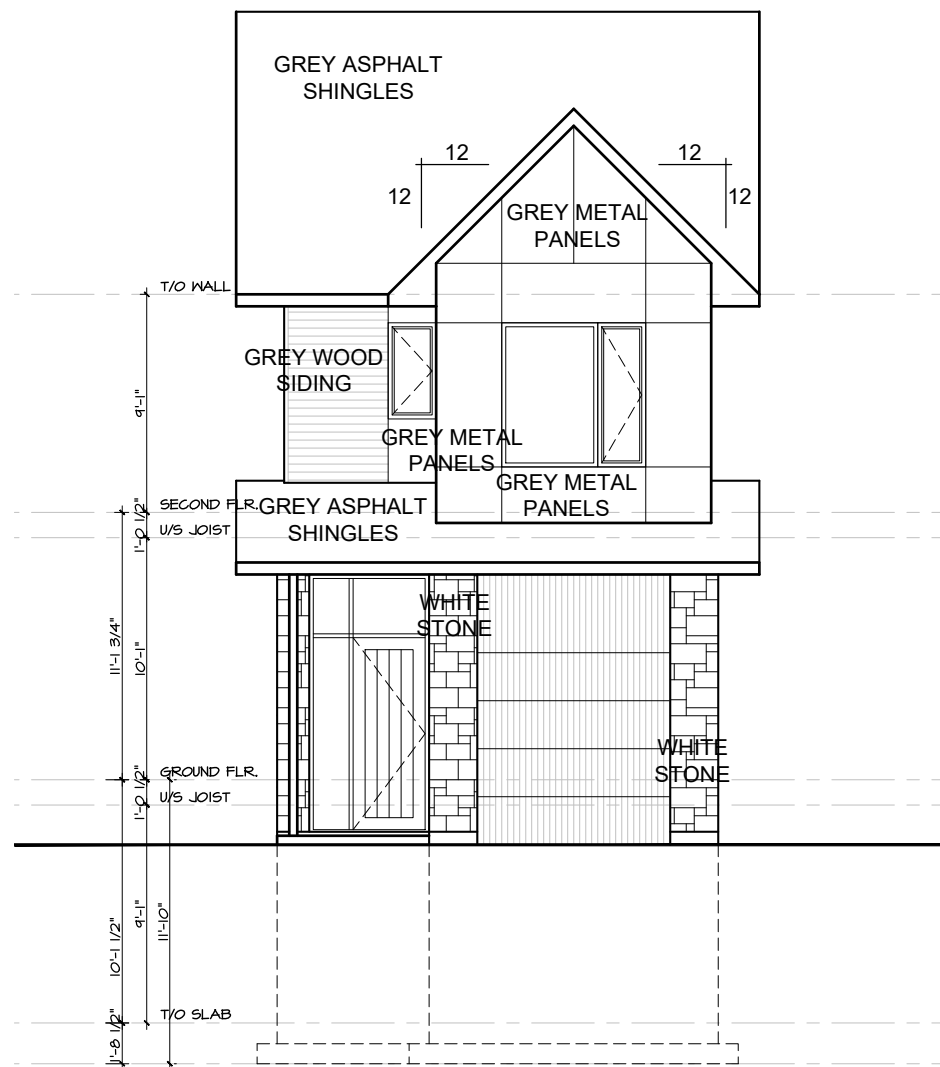


1 | FRONT ELEVATION
A-6 | SCALE 1/4"=1'-0"

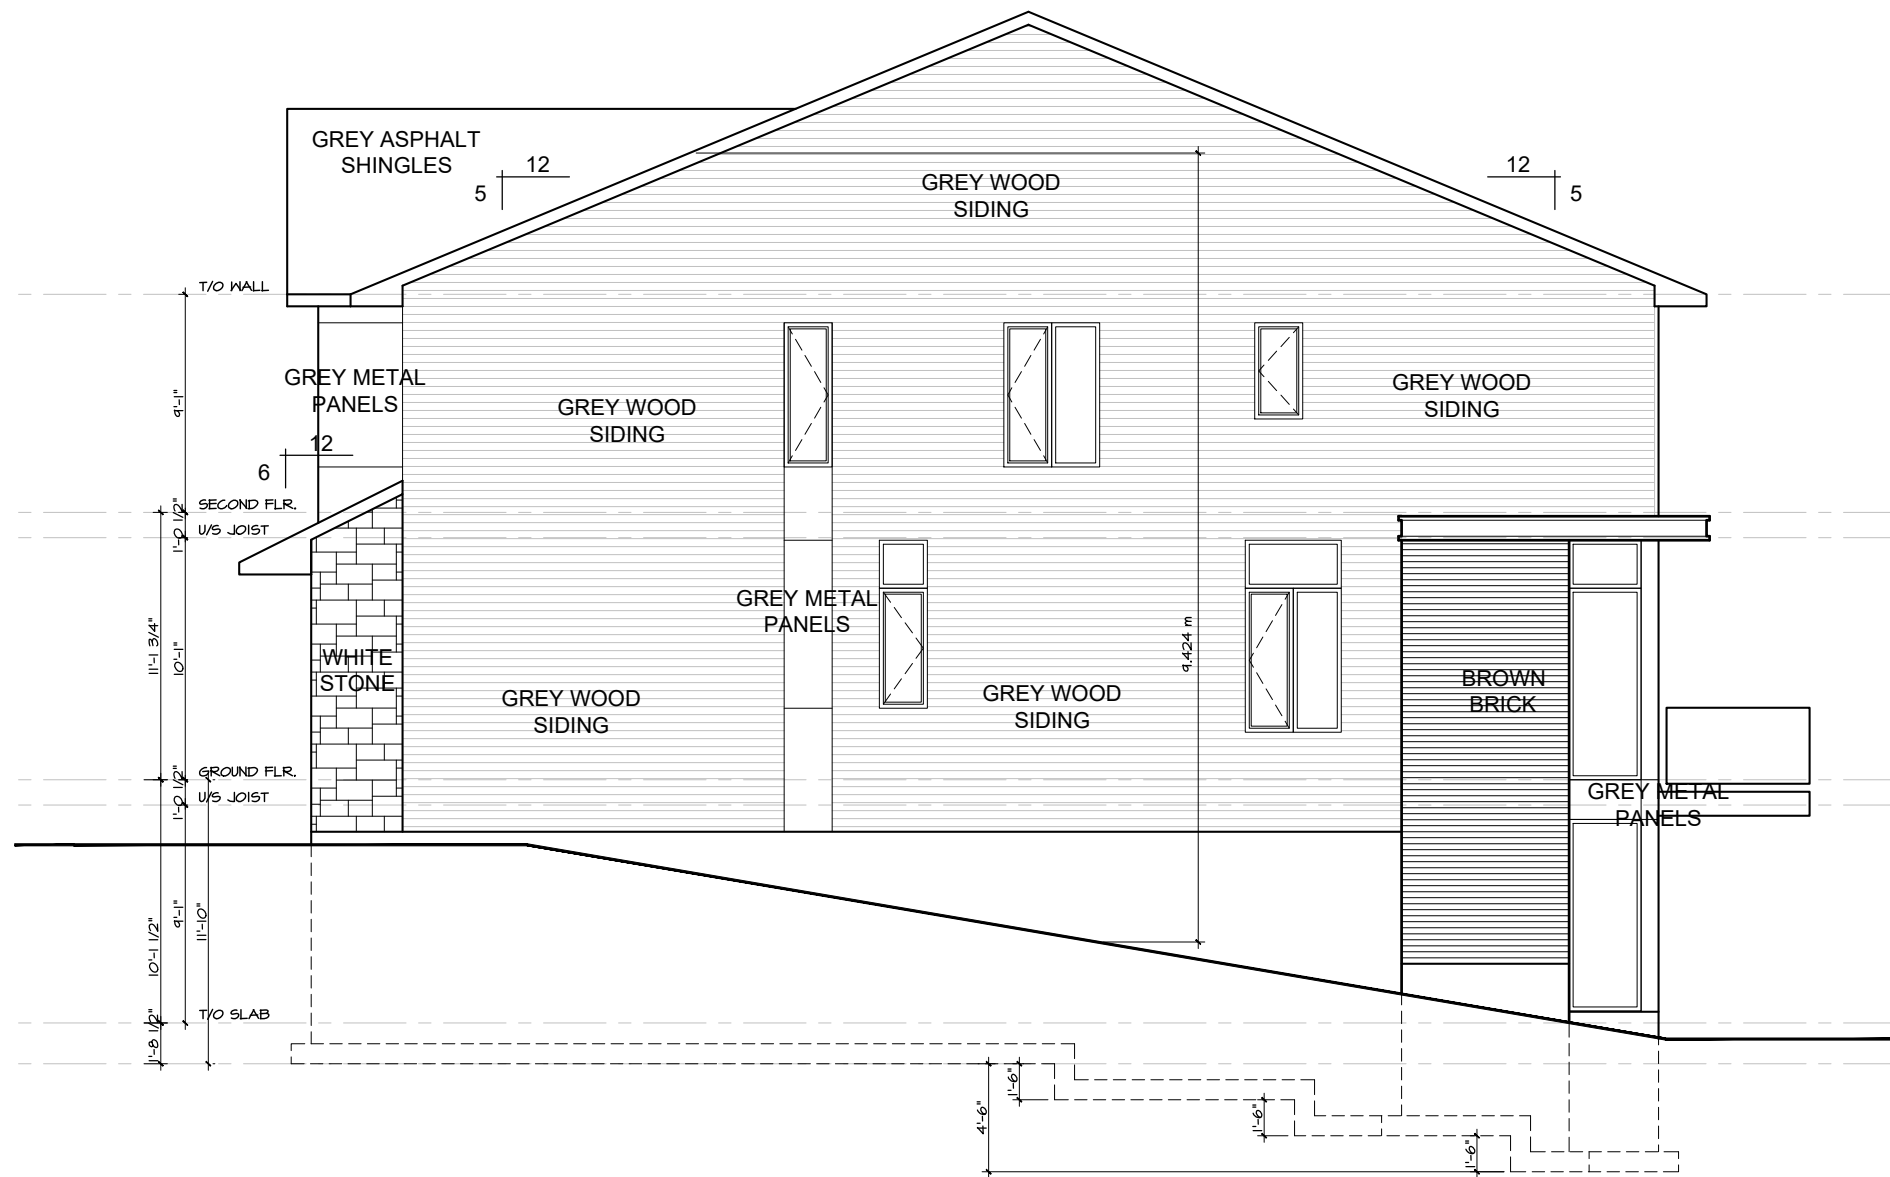

2 | RIGHT SIDE ELEVATION
A-6 | SCALE 1/4"=1'-0"

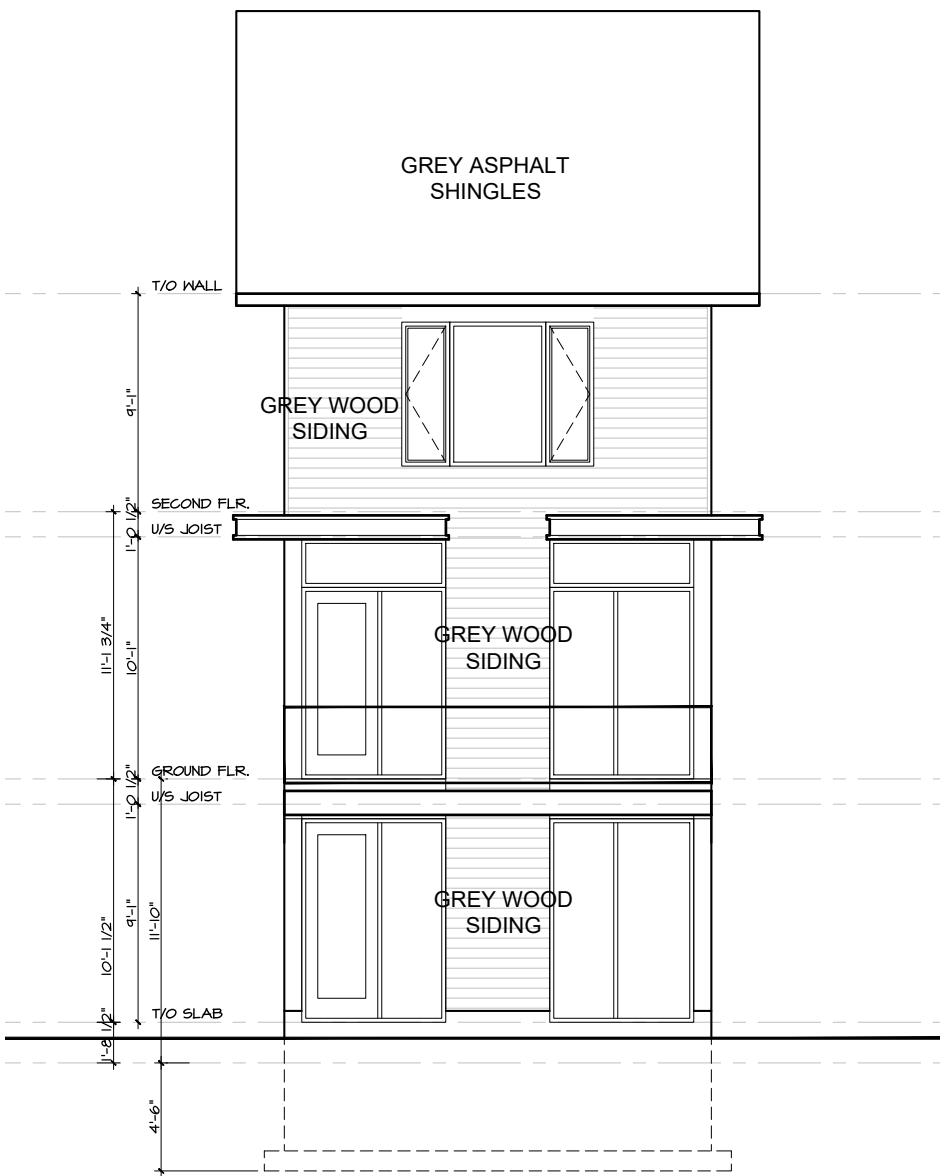

3 | REAR ELEVATION
A-6 | SCALE 1/4"=1'-0"

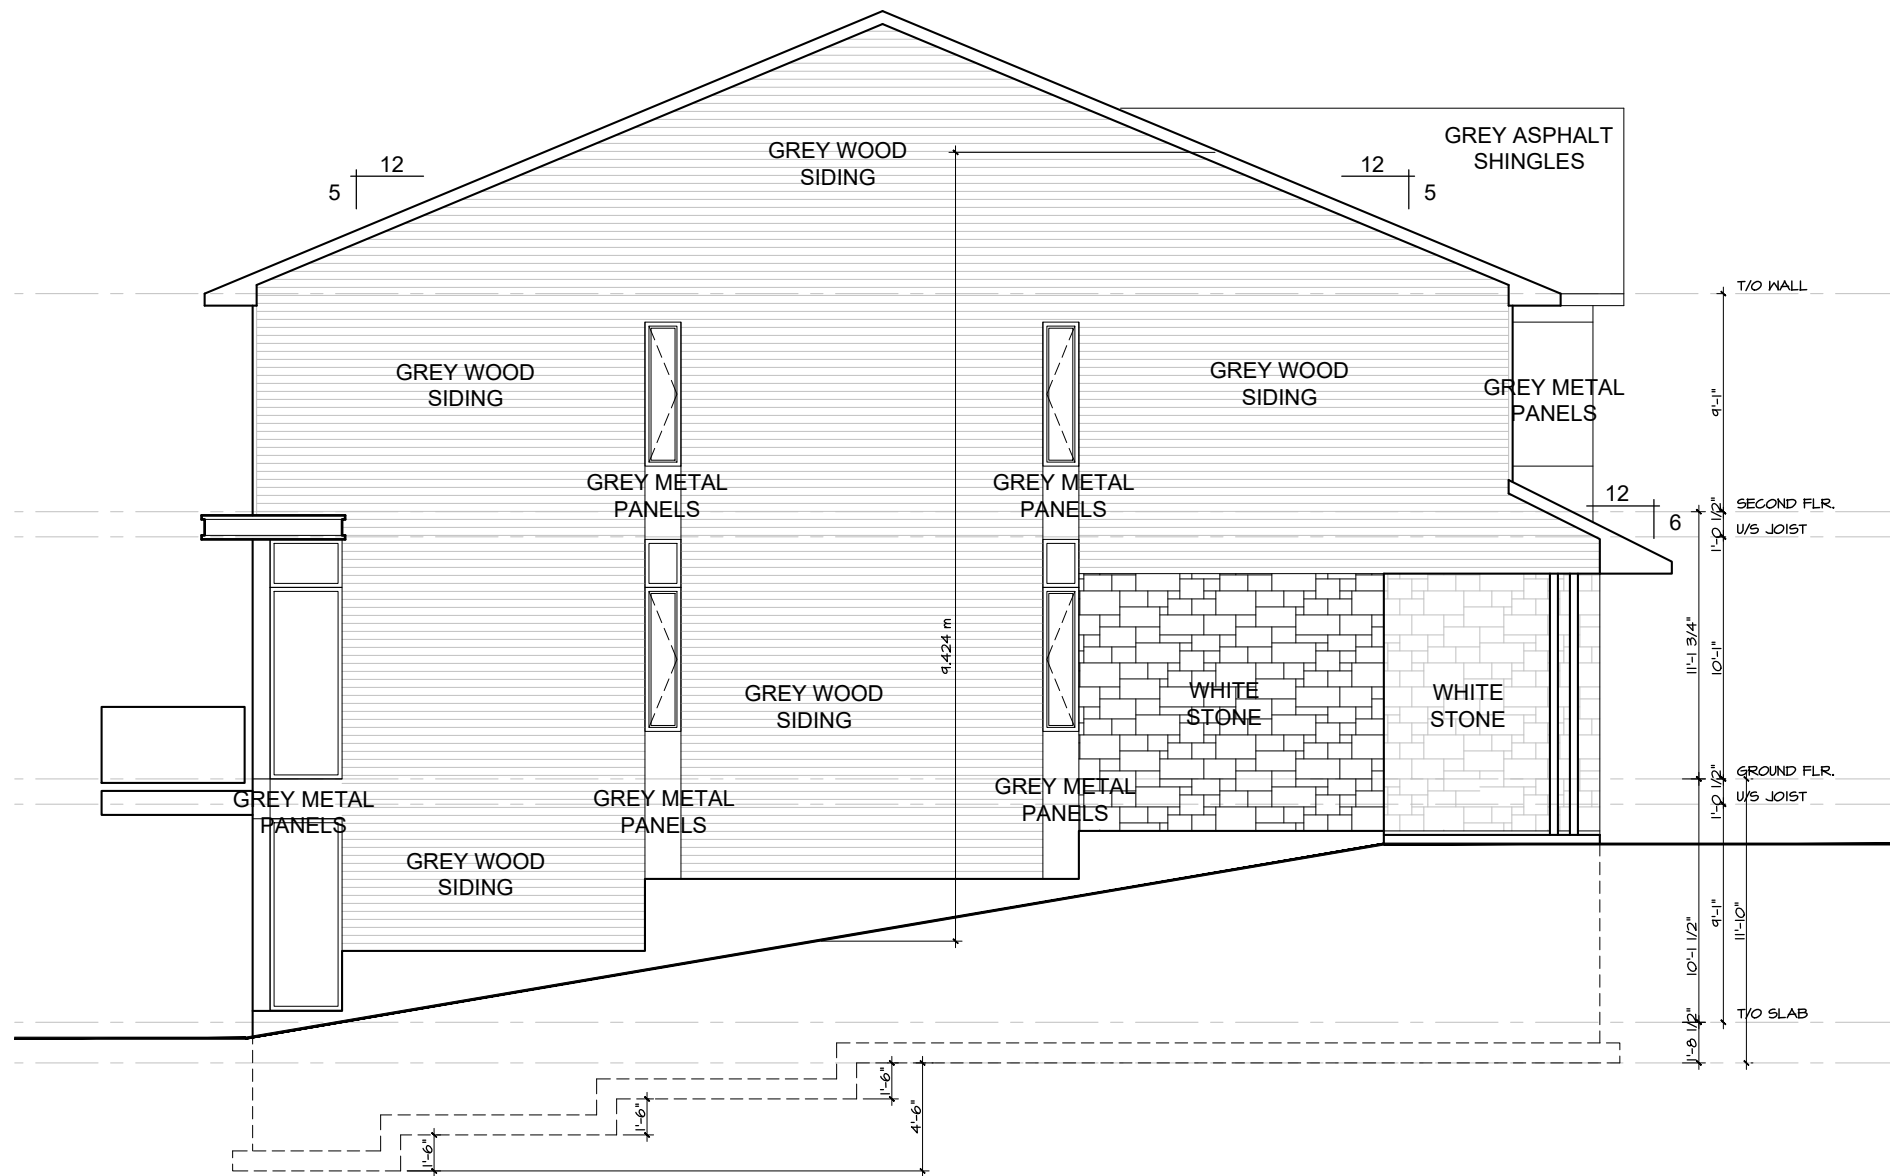

4 | LEFT SIDE ELEVATION
A-6 | SCALE 1/4"=1'-0"

2	Nov.12,'19	Revised for SPCA
1	Dec,13'19	Iss'd for Struct. Review
no.	date	revision

It is the responsibility of the appropriate contractor to check and verify all dimensions on site and report all errors and/or omissions to the architect.

All contractors must comply with all pertinent codes and by-laws.

Do not scale drawings.

This drawing may not be used for construction until signed.


Copyright reserved.

Hobin Architecture Incorporated

63 Pamilla Street
Ottawa, Ontario
Canada K1S3K7

T: 613-238-7200
F: 613-235-2005
E: mail@hobinarc.com

hobinarc.com

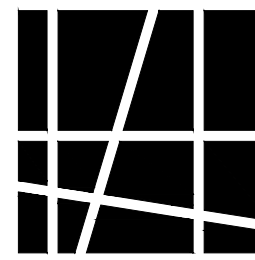

HOBIN
ARCHITECTURE

PROJECT/LOCATION:		
1164-1166 Highcroft Drive Manotick Unit Type 3		
DRAWING TITLE:		
ELEVATIONS OPTION 3b		
DRAWN BY:	DATE:	SCALE:
JG	October 2019	N.T.S.
		PROJECT:
		1918
		DRAWING NO.:
		A-6
		REVISION NO.: