


OWNER:
 NIVO DEVELOPMENTS INC.
 255 MICHAEL COMPLAND DRIVE
 OTTAWA, ONTARIO, K2M 0M5
 613-224-6200

LEGEND

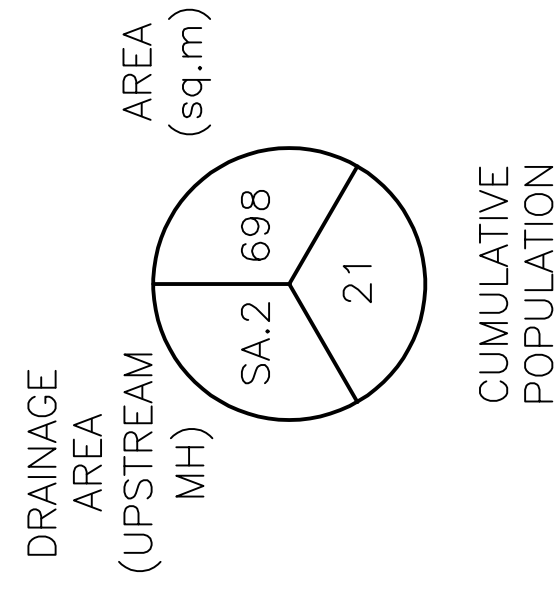

KEY PLAN



No.	DATE	REVISION
1	MAR 15-21	ISSUED FOR APPROVAL

D. B. GRAY ENGINEERING INC.
 700 Long Point Circle
 Ottawa, Ontario
 613-425-8044
 dgray@dbgrayengineering.com


Project
PROPOSED RESIDENTIAL DEVELOPMENT
 1164-1166 HIGHCROFT DR.
 MANOTICK, ONTARIO

SANITARY DRAINAGE PLAN

Engineer's Seal
 D.B. GRAY
 77016502
 DATE 19-20
 REG. NO. OF
 PROFESSIONAL ENGINEER
 ONTARIO

Drawing No.
C-11
 of 14

NOT VALID UNLESS SIGNED & DATED

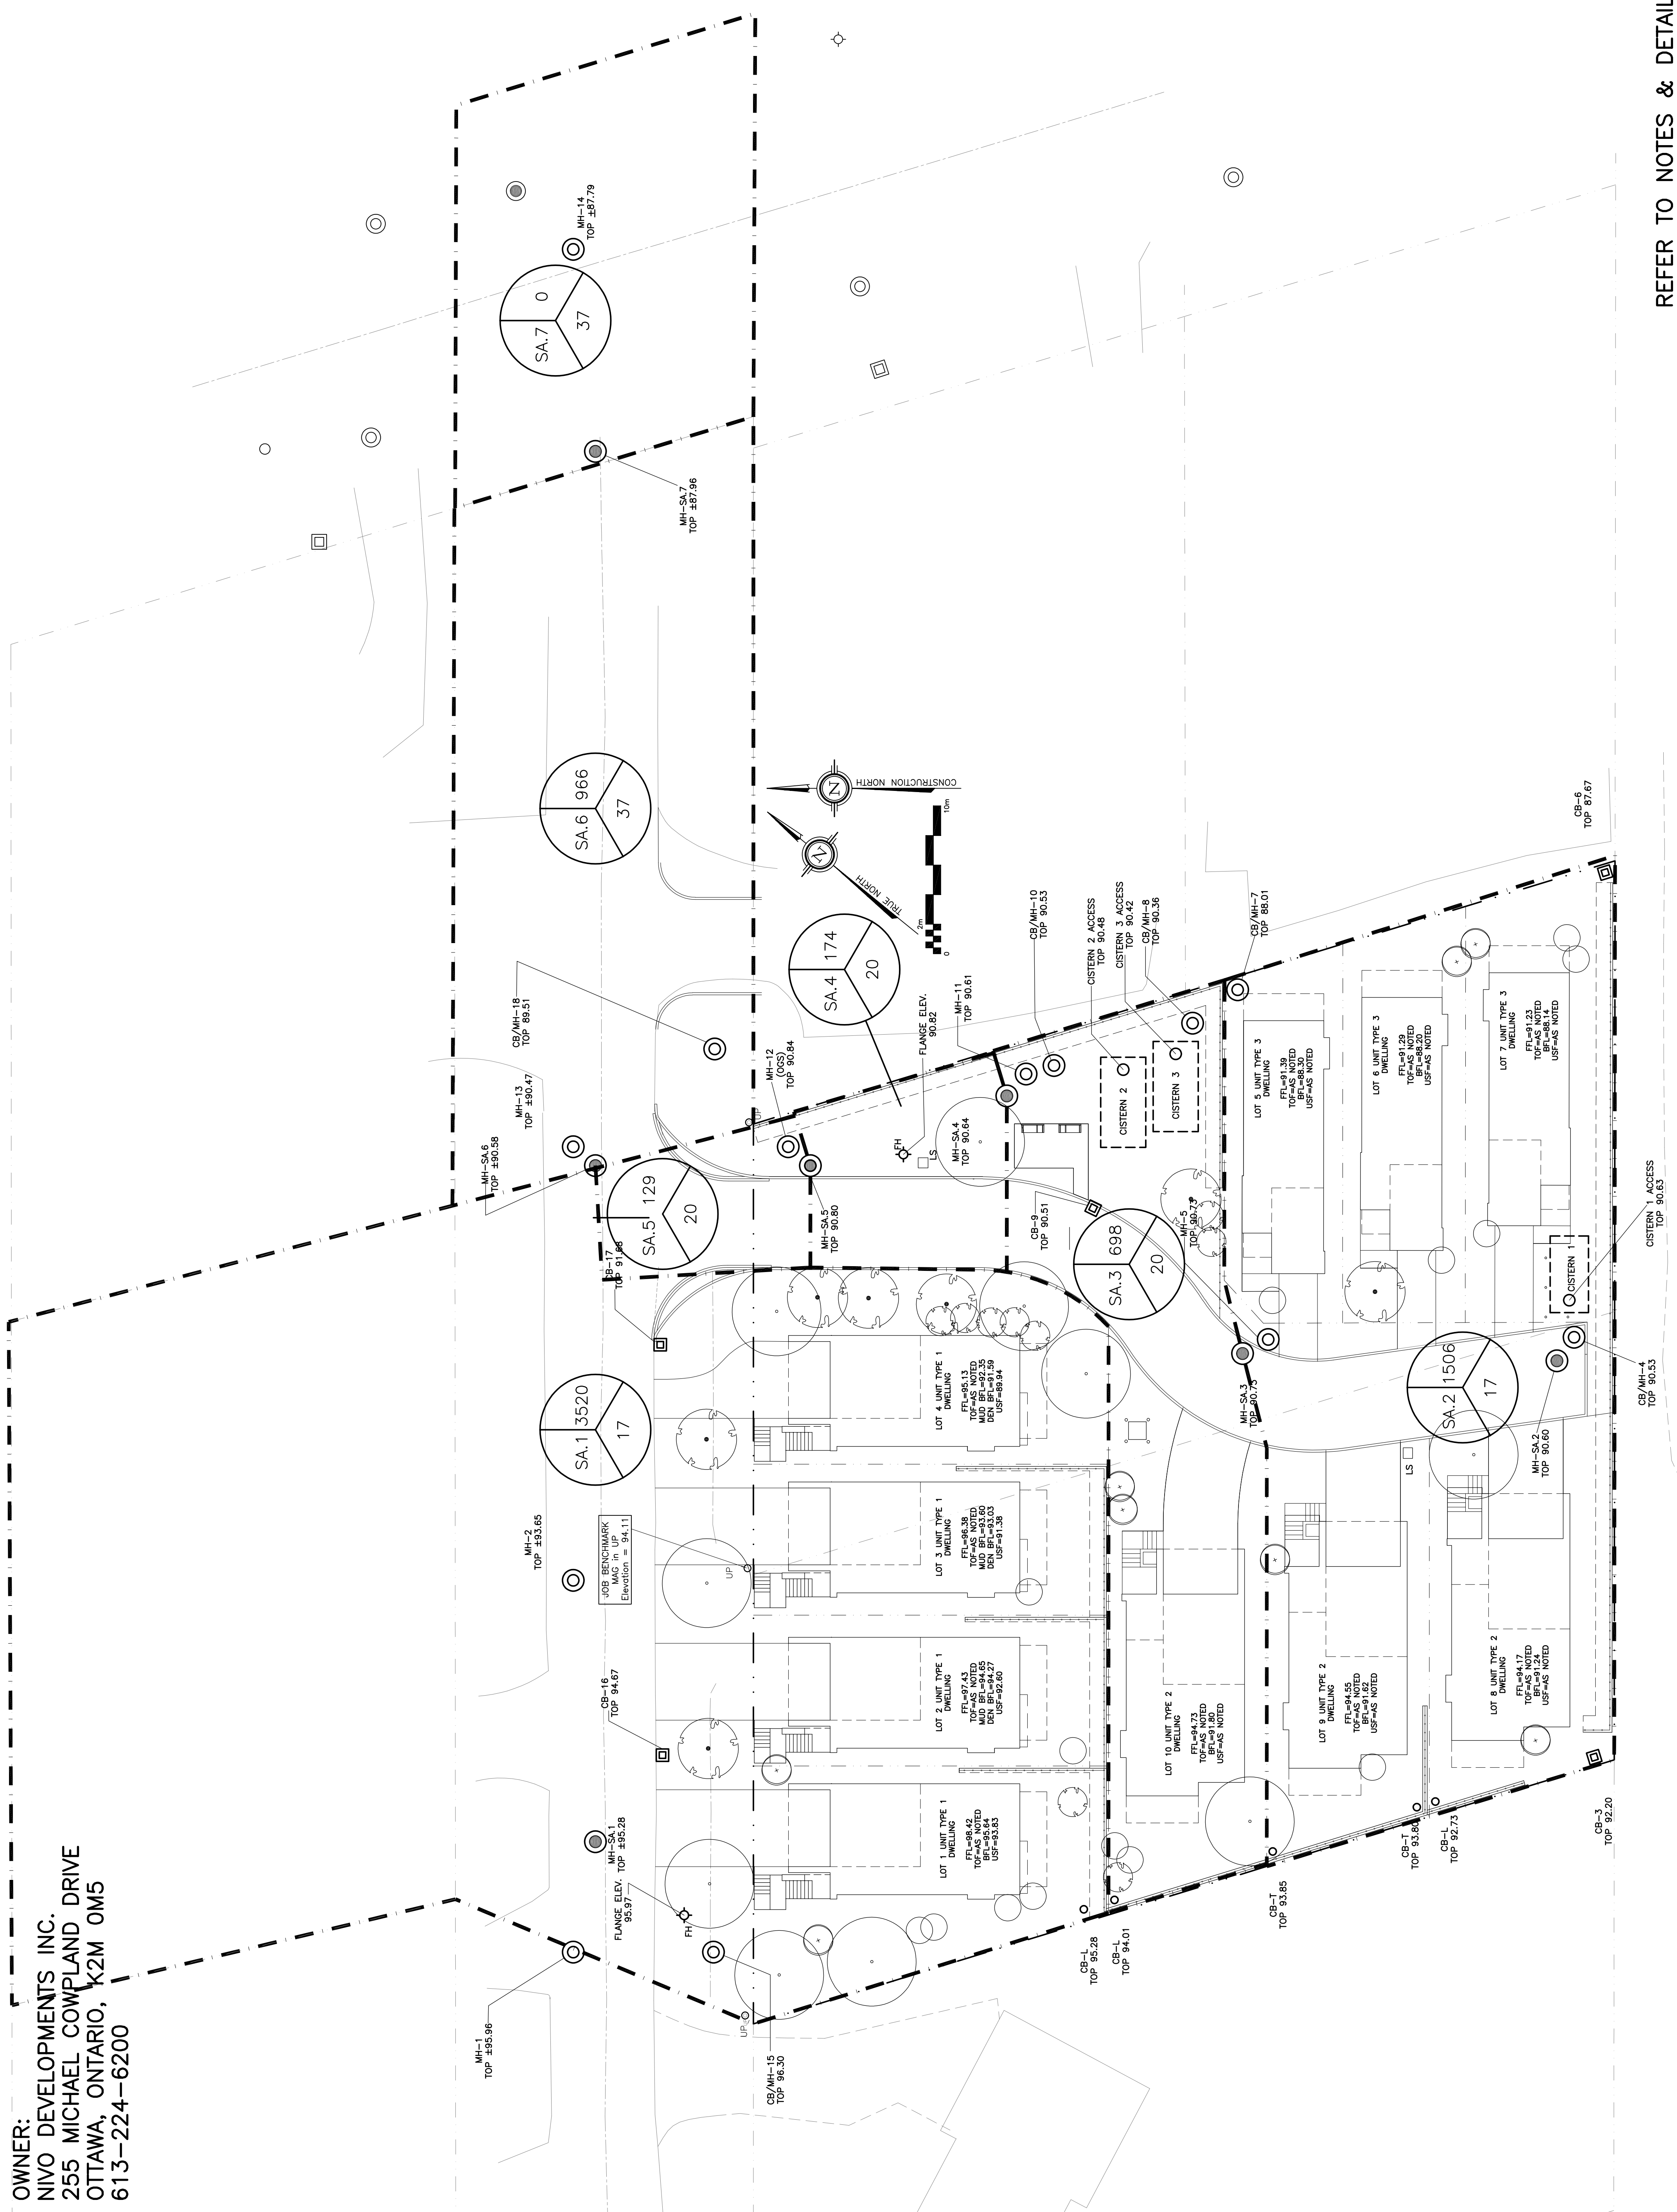

REFER TO NOTES & DETAILS
 ON DRAWINGS C-7 & C-8