
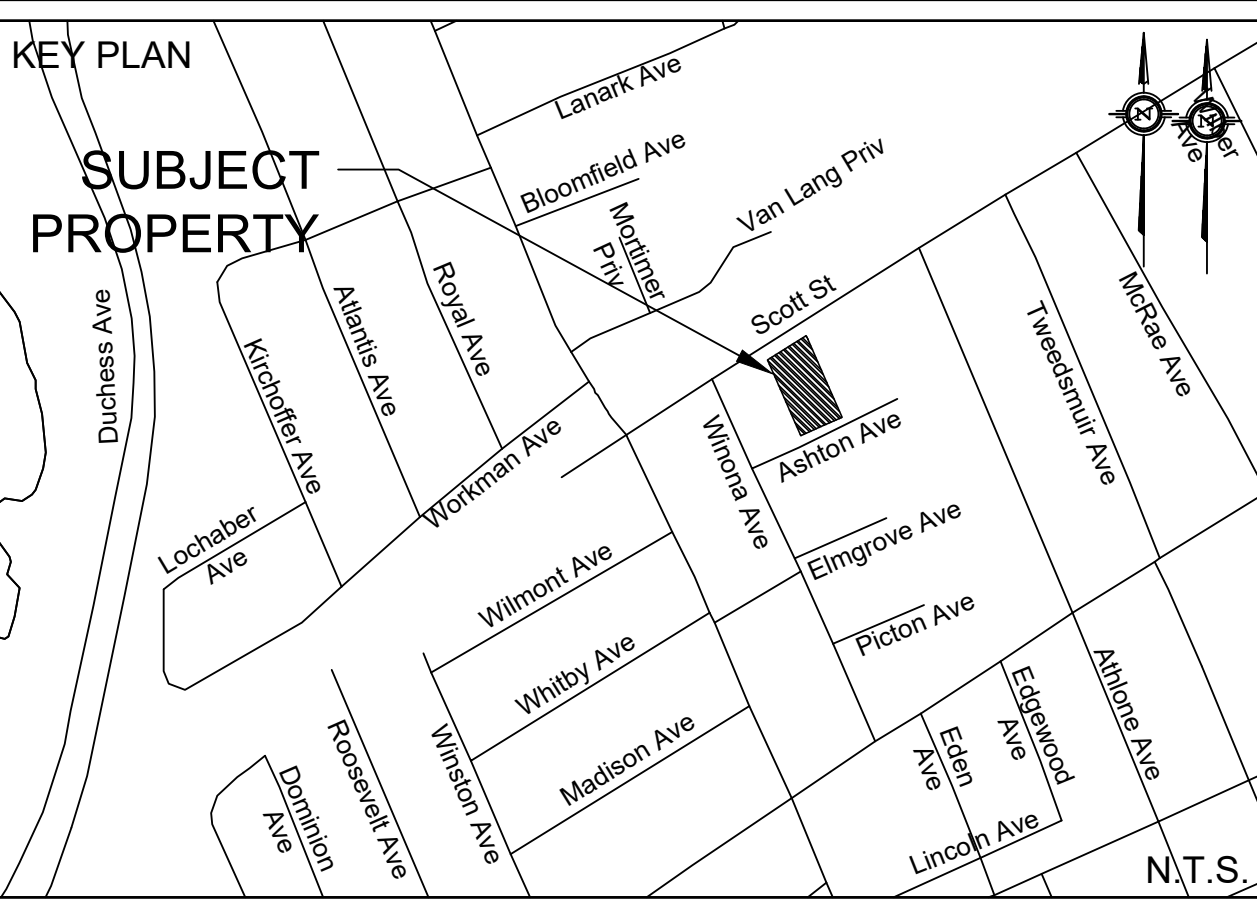


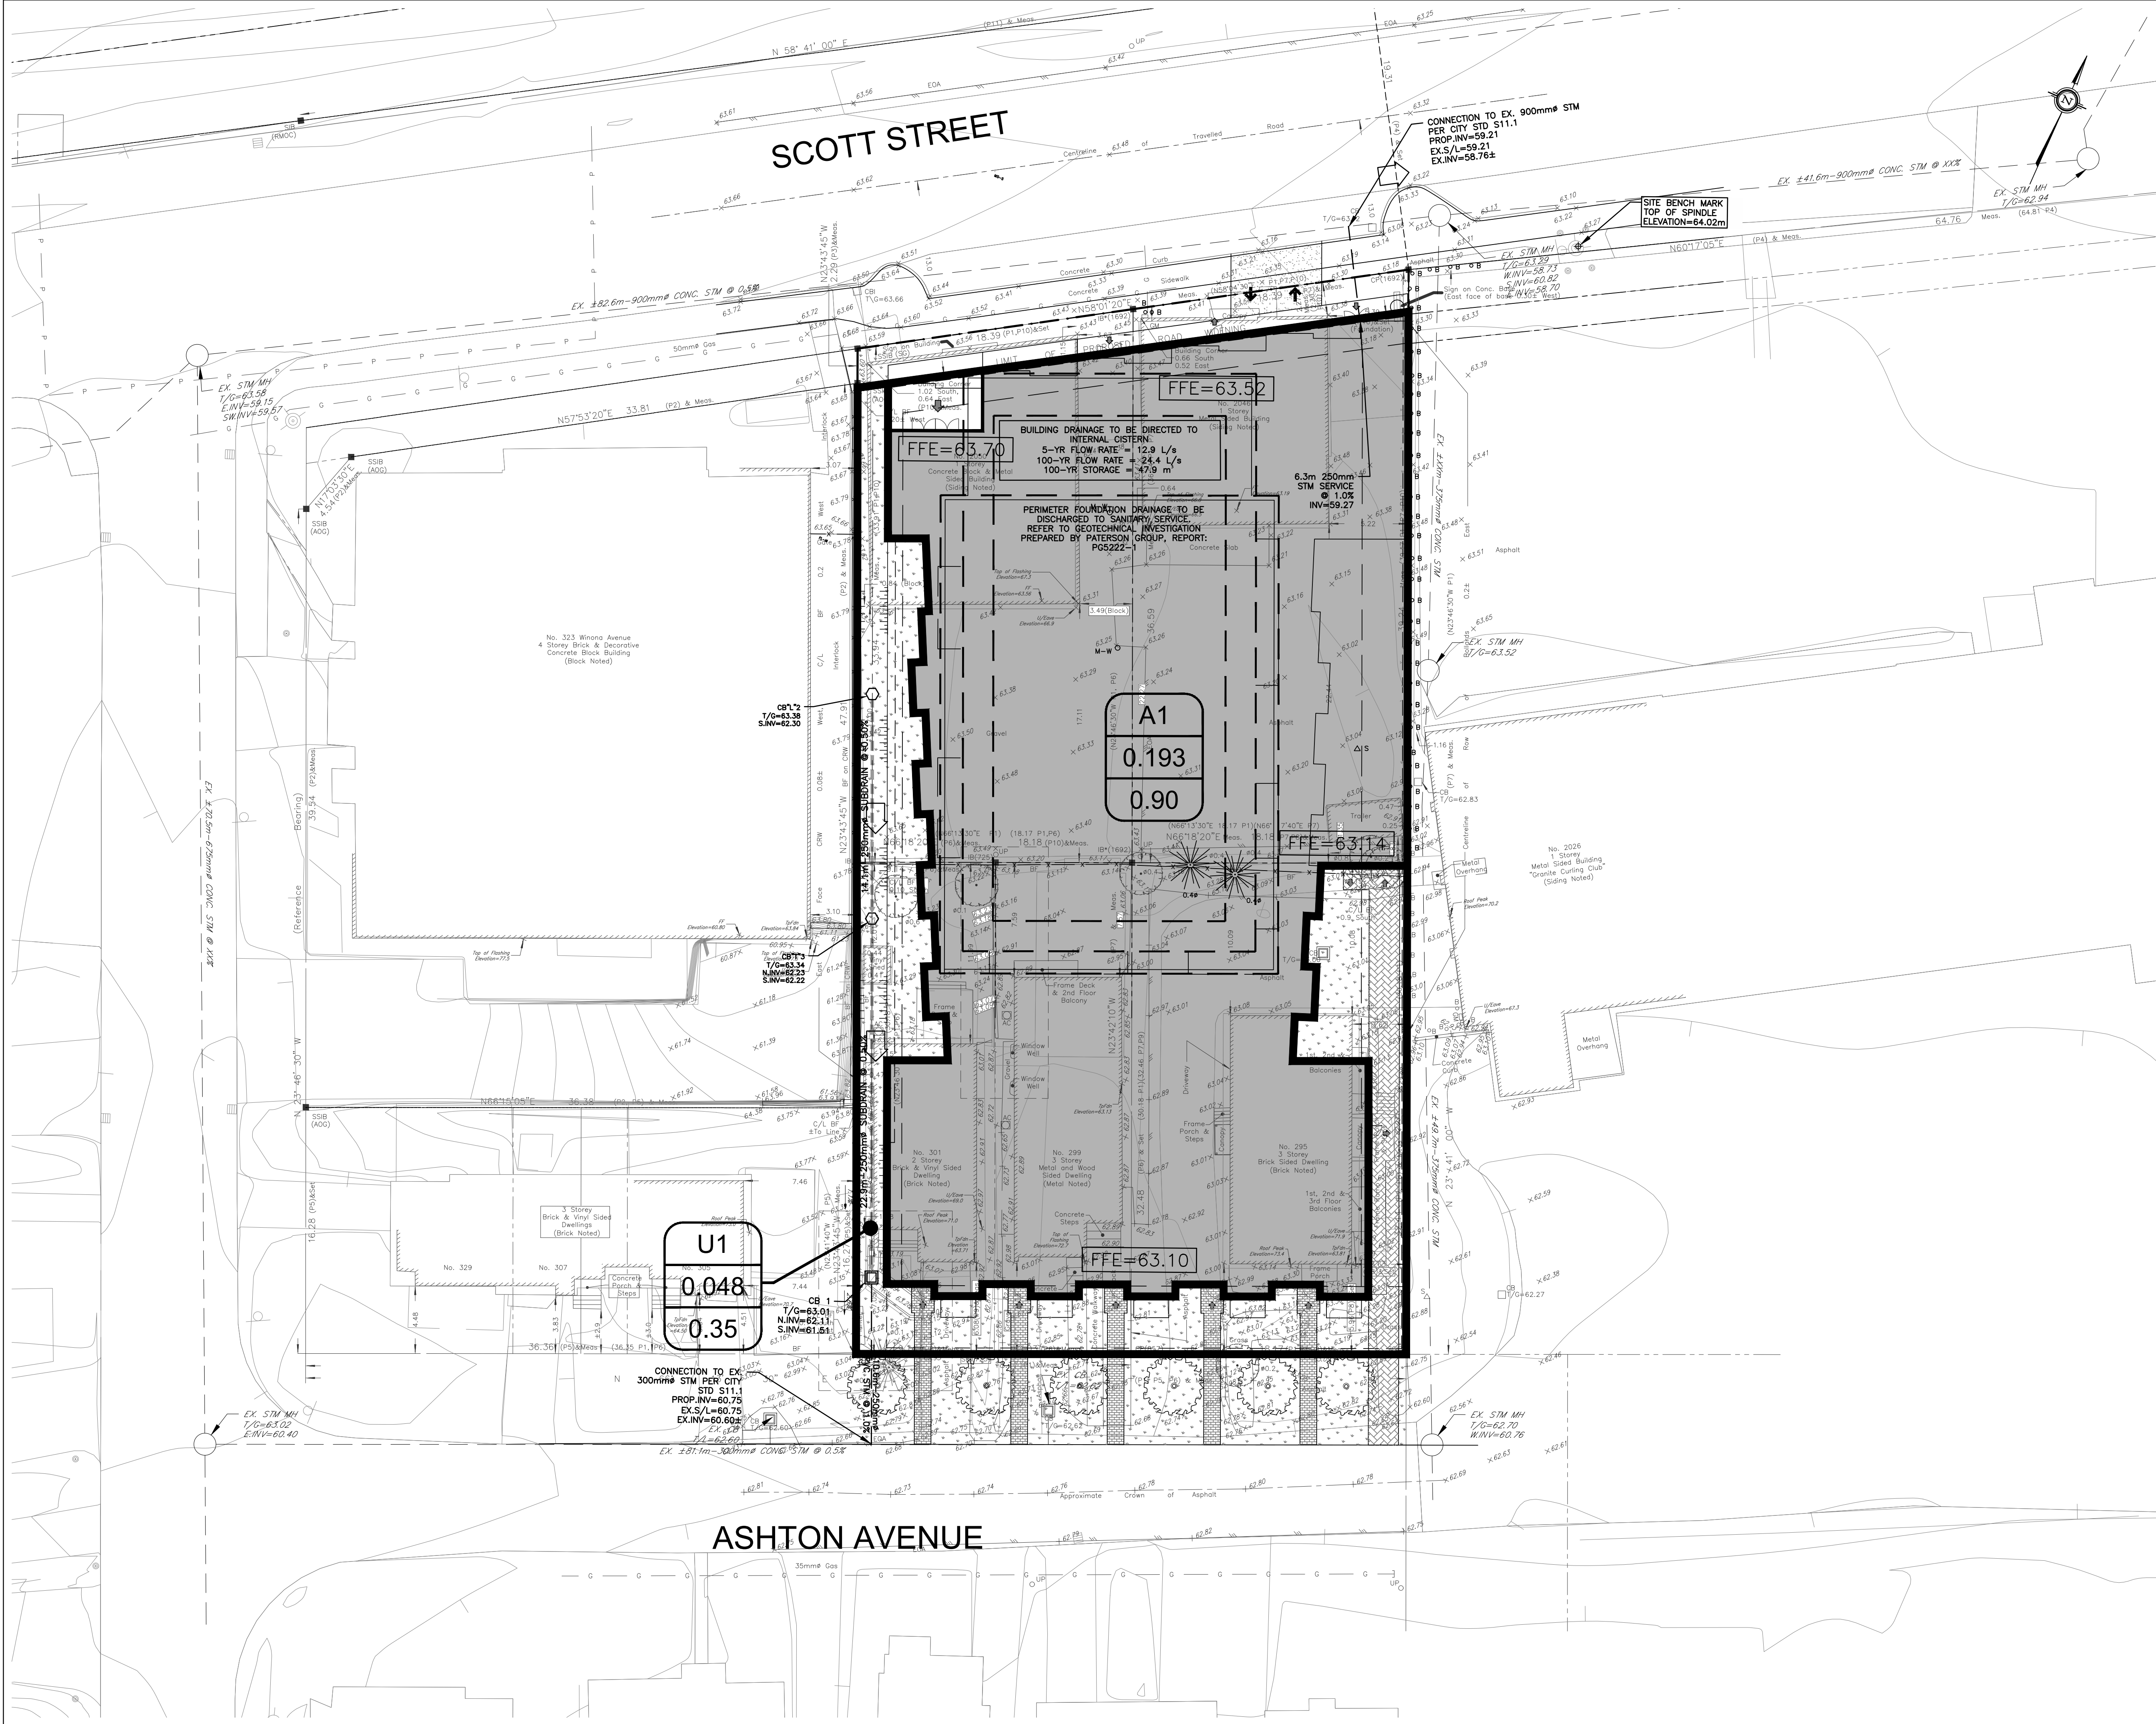

LEGEND

EX6	DRAINAGE AREA ID	-----	PROPERTY LINE
4.010	AREA IN Ha	-----	PROPOSED STORM SEWER
0.19	RATIONAL METHOD RUNOFF COEFFICIENT	-----	DRAINAGE DIVIDE
		-----	PROPOSED SWALE
		-----	PROPOSED PERFORATED SUBDRAIN
		○	PROPOSED STORM MANHOLE
		□	PROPOSED CATCH BASIN
		○	PROPOSED CB "T"
		→	EMERGENCY FLOW ROUTE
		▨	SURFACE PONDING AREA
		▨	MAX PONDING
		▨	INTERMEDIATE PONDING

NOT FOR CONSTRUCTION

TOPOGRAPHIC INFORMATION			
TOPOGRAPHIC INFORMATION PROVIDED BY FARLEY, SMITH AND DENIS SURVEYING LTD.			
PROJ. NO. 226-19			
DATED JUNE 9, 2020			
SITE PLAN INFORMATION			
SITE PLAN PROVIDED BY RLA ARCHITECTURE			
PROJ. NO. 1928			
DATED FEBRUARY 16, 2021			
GEOTECHNICAL STUDY			
GEOTECHNICAL RECOMMENDATIONS PROVIDED BY PATERSON GROUP			
PROJ. NO. PG5222-1			
DATED APRIL 29, 2020			
SITE SERVICING AND STORMWATER MANAGEMENT STUDY			
SERVICING AND STORMWATER MANAGEMENT RECOMMENDATIONS PROVIDED BY DSEL			
PROJ. NO. 19-1142			
DATED MARCH 25, 2021			
BENCH MARK			
FIRE HYDRANT TOP OF SPINDLE LOCATED AT NORTHEAST CORNER OF PROPERTY			
ELEV=64.02			
1	A.D.F.	21.04.05	1ST SUBMISSION
No.	BY	YY.MM.DD	DESCRIPTION

PROJECT No. 19-1142

STORMWATER MANAGEMENT PLAN

2050 SCOTT STREET

© DSEL

SURFACE DEVELOPMENTS

88 SPADINA AVENUE

Tel. (613) 255-5065

DSEL

DAVID SCHAEFFER ENGINEERING LTD

SMART SUBDIVISIONS™

120 IBER ROAD UNIT 103

STITTVILLE, ONTARIO, K2S 1E9

Tel. (613) 836-0856

Fax. (613) 836-7183

www.DSEL.ca

DRAWN BY: C.P.B. CHECKED BY: B.N.C. DRAWING NO. SHEET NO.

DESIGNED BY: C.P.B. CHECKED BY: A.D.F.

SCALE: 1:200 DATE: 2021-03-25 SWM-1 1 of 2

REVIEWED BY

PROVINCE OF ONTARIO

2021-04-05

A.D. FOBERT

100090826

LICENSED PROFESSIONAL ENGINEER