


KEY	BOTANICAL NAME	COMMON NAME	QTY	SIZE	REMARKS
DECIDUOUS TREES					
AC	AMELANCHIER CANADENSIS	SERVICEBERRY	8	50mm CAL.	MULTI-STEM
CO	CELTIS OCCIDENTALIS	COMMON HACKBERRY	6	70mm CAL.	B&B / W.B
GTS	GLEDITSIA TRICANTHOS VAR. INERMIS	HONEYLOCUST	8	70mm CAL.	B&B / W.B
OV	OSTRYA VIRGINIANA	IRONWOOD	4	70mm CAL.	B&B / W.B
QM	QUERCUS MACROCARPA	BURR OAK	6	70mm CAL.	B&B / W.B
PM	PRUNUS MAACKII	AMUR CHOKECHERRY	6	50mm CAL.	B&B / W.B
TC	TILIA CORDATA	LITTLE LEAF LINDEN	4	50mm CAL.	B&B / W.B
CONIFEROUS TREES					
PY	PINUS SYLVESTRIS	SCOTS PINE	3	4.0M HT	B&B / W.B
PP	PICEA PUNGENS	COLORADO SPRUCE	8	2.0M HT	B&B / W.B
SHURBS					
JH	JUNIPERUS HORIZONTALIS 'PLUMOSA COMPACTA'	COMPACT ANDORA JUNIPER	TBC	600mm SPR.	POT. 750mm O.C.
SB	SPIREA X BUMALDA 'GOLDFLAME'	GOLDFLAME SPIREA	TBC	500mm HT.	POT. 600mm O.C.
SS	SORBARIA SORBIFOLIA	FALSE SPIREA	TBC	500mm HT.	POT. 900mm O.C.
SB	RHUS AROMATICA 'GRO-LOW'	GRO-LOW FRAGRANT SUMAC	TBC	1 GAL. POT	POT. 600mm O.C.
PERENNIALS AND GRASSES					
HS	HEMEROCALLIS 'PLUM ROYAL'	PLUM ROYAL DAYLILY	TBC	1 GAL. POT	POT. 450mm O.C.
MS	MISCANTHUS SIN. 'GRACILLIMUS'	MAIDEN GRASS	TBC	1 GAL. POT	POT. 600mm O.C.
PV	PANICUM VIRGATUM	SWITCH GRASS	TBC	1 GAL. POT	POT. 600mm O.C.
DC	DESCHAMPSIA CESPITOSA	TUFTED HAIR GRASS	TBC	1 GAL. POT	POT. 600mm O.C.
AM	ACHILLEA MILLEFOLIUM 'PAPRIKA'	PAPRIKA YARROW	TBC	1 GAL. POT	POT. 450mm O.C.
AA	ASTILBE ARENDSSII 'FANAL'	FANAL ASTILBE	TBC	1 GAL. POT	POT. 450mm O.C.
ER	EPIIMEDIUM RUBRUM	RED BARRENWORT	TBC	1 GAL. POT	POT. 450mm O.C.
GM	GERANIUM MACRORRHIZUM 'SPESSART'	BIGROOT CRANESBILL	TBC	1 GAL. POT	POT. 450mm O.C.
HM	HEUCHERA MACRORHIZA 'AUTUMN BRIDE'	AUTUMN BRIDE CORAL BELLS	TBC	1 GAL. POT	POT. 450mm O.C.

KEY	BOTANICAL NAME	COMMON NAME	QTY	SIZE	REMARKS
DECIDUOUS TREES					
CO	CELTIS OCCIDENTALIS	COMMON HACKBERRY	6	70mm CAL.	B&B / W.B
QM	QUERCUS MACROCARPA	BURR OAK	6	70mm CAL.	B&B / W.B
OV	OSTRYA VIRGINIANA	IRONWOOD	5	70mm CAL.	B&B / W.B
CONIFEROUS TREES					
PS	PINUS STROBUS	EASTERN WHITE PINE	8	2.0M HT	B&B / W.B
PY	PINUS SYLVESTRIS	SCOTS PINE	8	4.0M HT	B&B / W.B

LEGEND	
	LARGE DECIDUOUS TREE
	SMALL DECIDUOUS MULTI-STEM TREE
	CONIFEROUS TREE
	SHRUB AND PERENNIAL PLANTING BED
	SOD

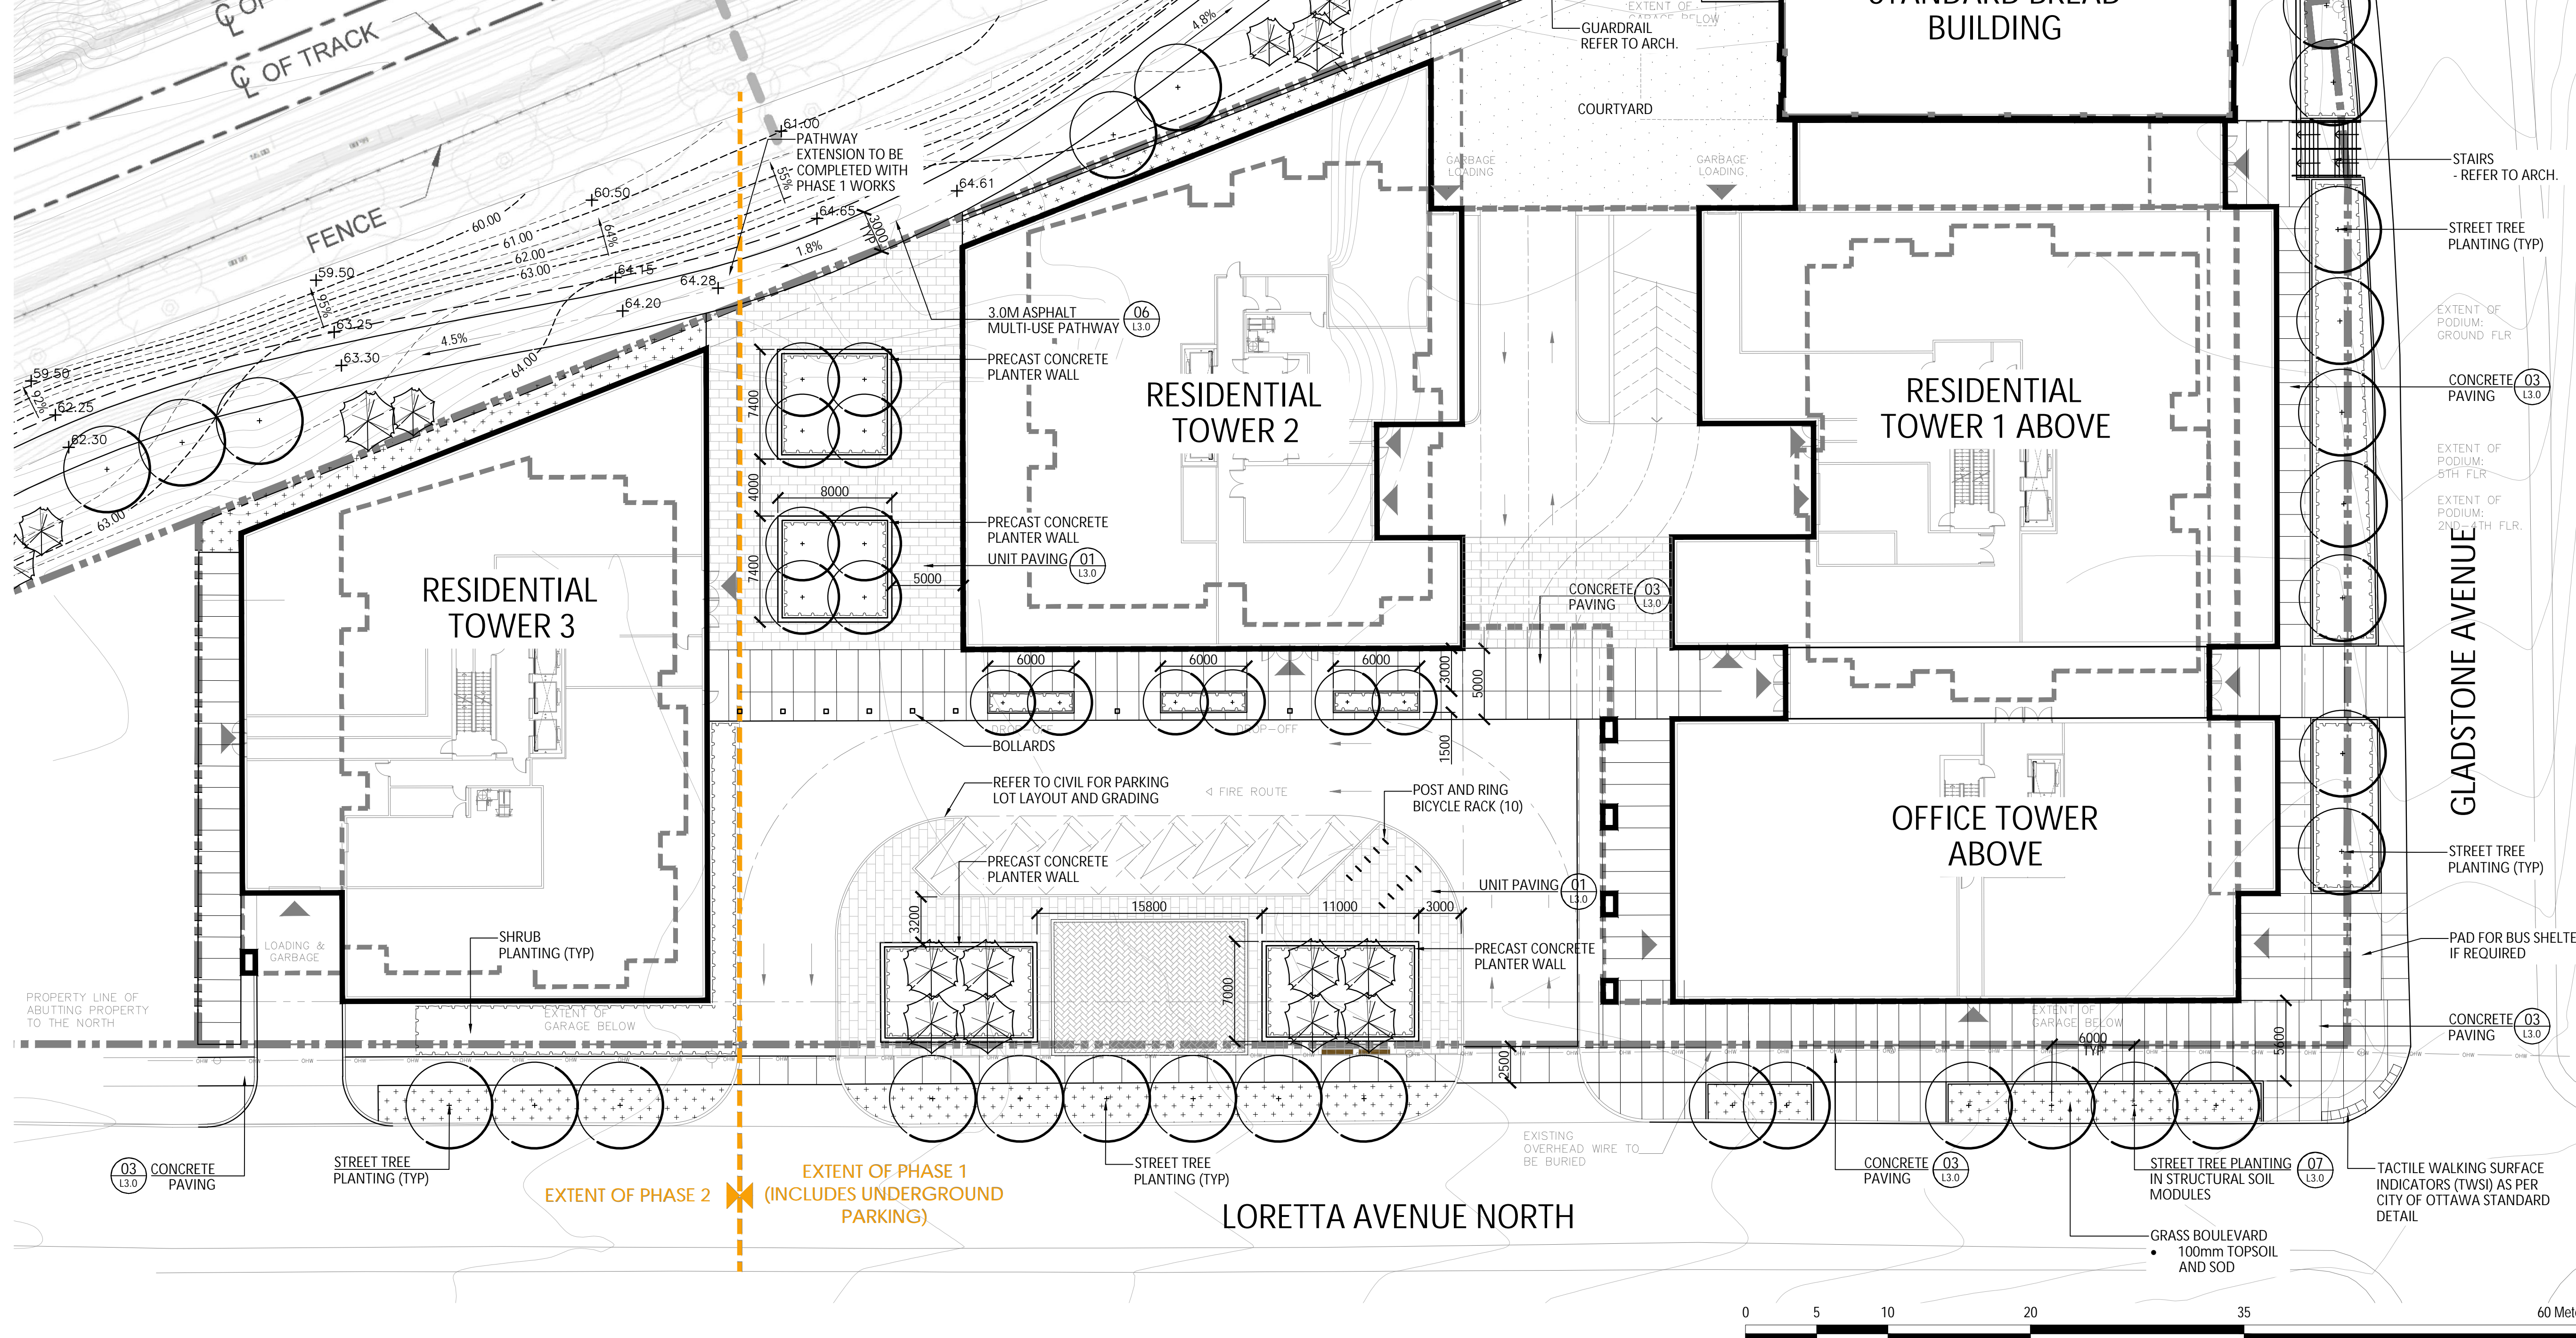

GENERAL NOTES:

- All measurements in millimeters unless specified otherwise. Do not scale drawing. All drawings to be read in conjunction with written specifications.
- Copyright reserved. This drawing is the exclusive property of CSW Landscape Architects Ltd. and shall not be used without the consent thereof.
- This Drawing may not be used for construction until signed by the landscape architect. It is the responsibility of the contractor to:
 - check and verify all dimensions on site;
 - report all errors and/or omissions to the landscape architect;
 - comply with all pertinent codes and by-laws;
 - check and verify locations of all underground services with all local utilities prior to any digging.
- Soil volume for trees:
 - Small tree 20m³/U single
 - Small tree 12m³/U multiple
 - Medium tree 25m³/U single
 - Medium tree 15m³/U multiple
 - Large tree 30m³/U single
 - Large tree 18m³/U multiple
 - Conifer tree 25m³/U single
 - Conifer tree 15m³/U multiple

No.	Revision	Date
4	ISSUED FOR SPC	21 APR 2021
3	ISSUED FOR SPC	09 APR 2021
2	ISSUED FOR SPA / COORD.	17 OCT 2020
1	ISSUED FOR SPA / REZONING	08 AUG 2019

North:

Stamp:

CSW Landscape Architecture
 Urban Design
 Site Planning
 Recreation and Park Planning
 Project Management

319 McRae Avenue, Suite 502, Ottawa, Ontario, K1Z 0B9
 Tel: (613) 729-4536

PBC GROUP

Project:
951 Gladstone Avenue & 145 Loretta Avenue


OTTAWA, ONTARIO

Drawing:
LANDSCAPE PLAN Phase I

Scale: 1:250	Date: July 2019
Design By: CM	Drawn By: CM
Project Number: 1987-01	Sheet Number: L1.0

Label Save: 2021-04-21 12:14:41 PM
 File Location: Z:\Projects\1987-01 Gladstone And Loretta\Drawing\SPA\1987-01 Gladstone & Loretta (Landscape) R7.dwg

Label Save: 2021-04-21 12:41:41 PM
 File Location: Z:\Projects\1987-01 Gladstone And Loretta\Drawing\SPA\1987-01 Gladstone & Loretta (Landscape) R7.dwg

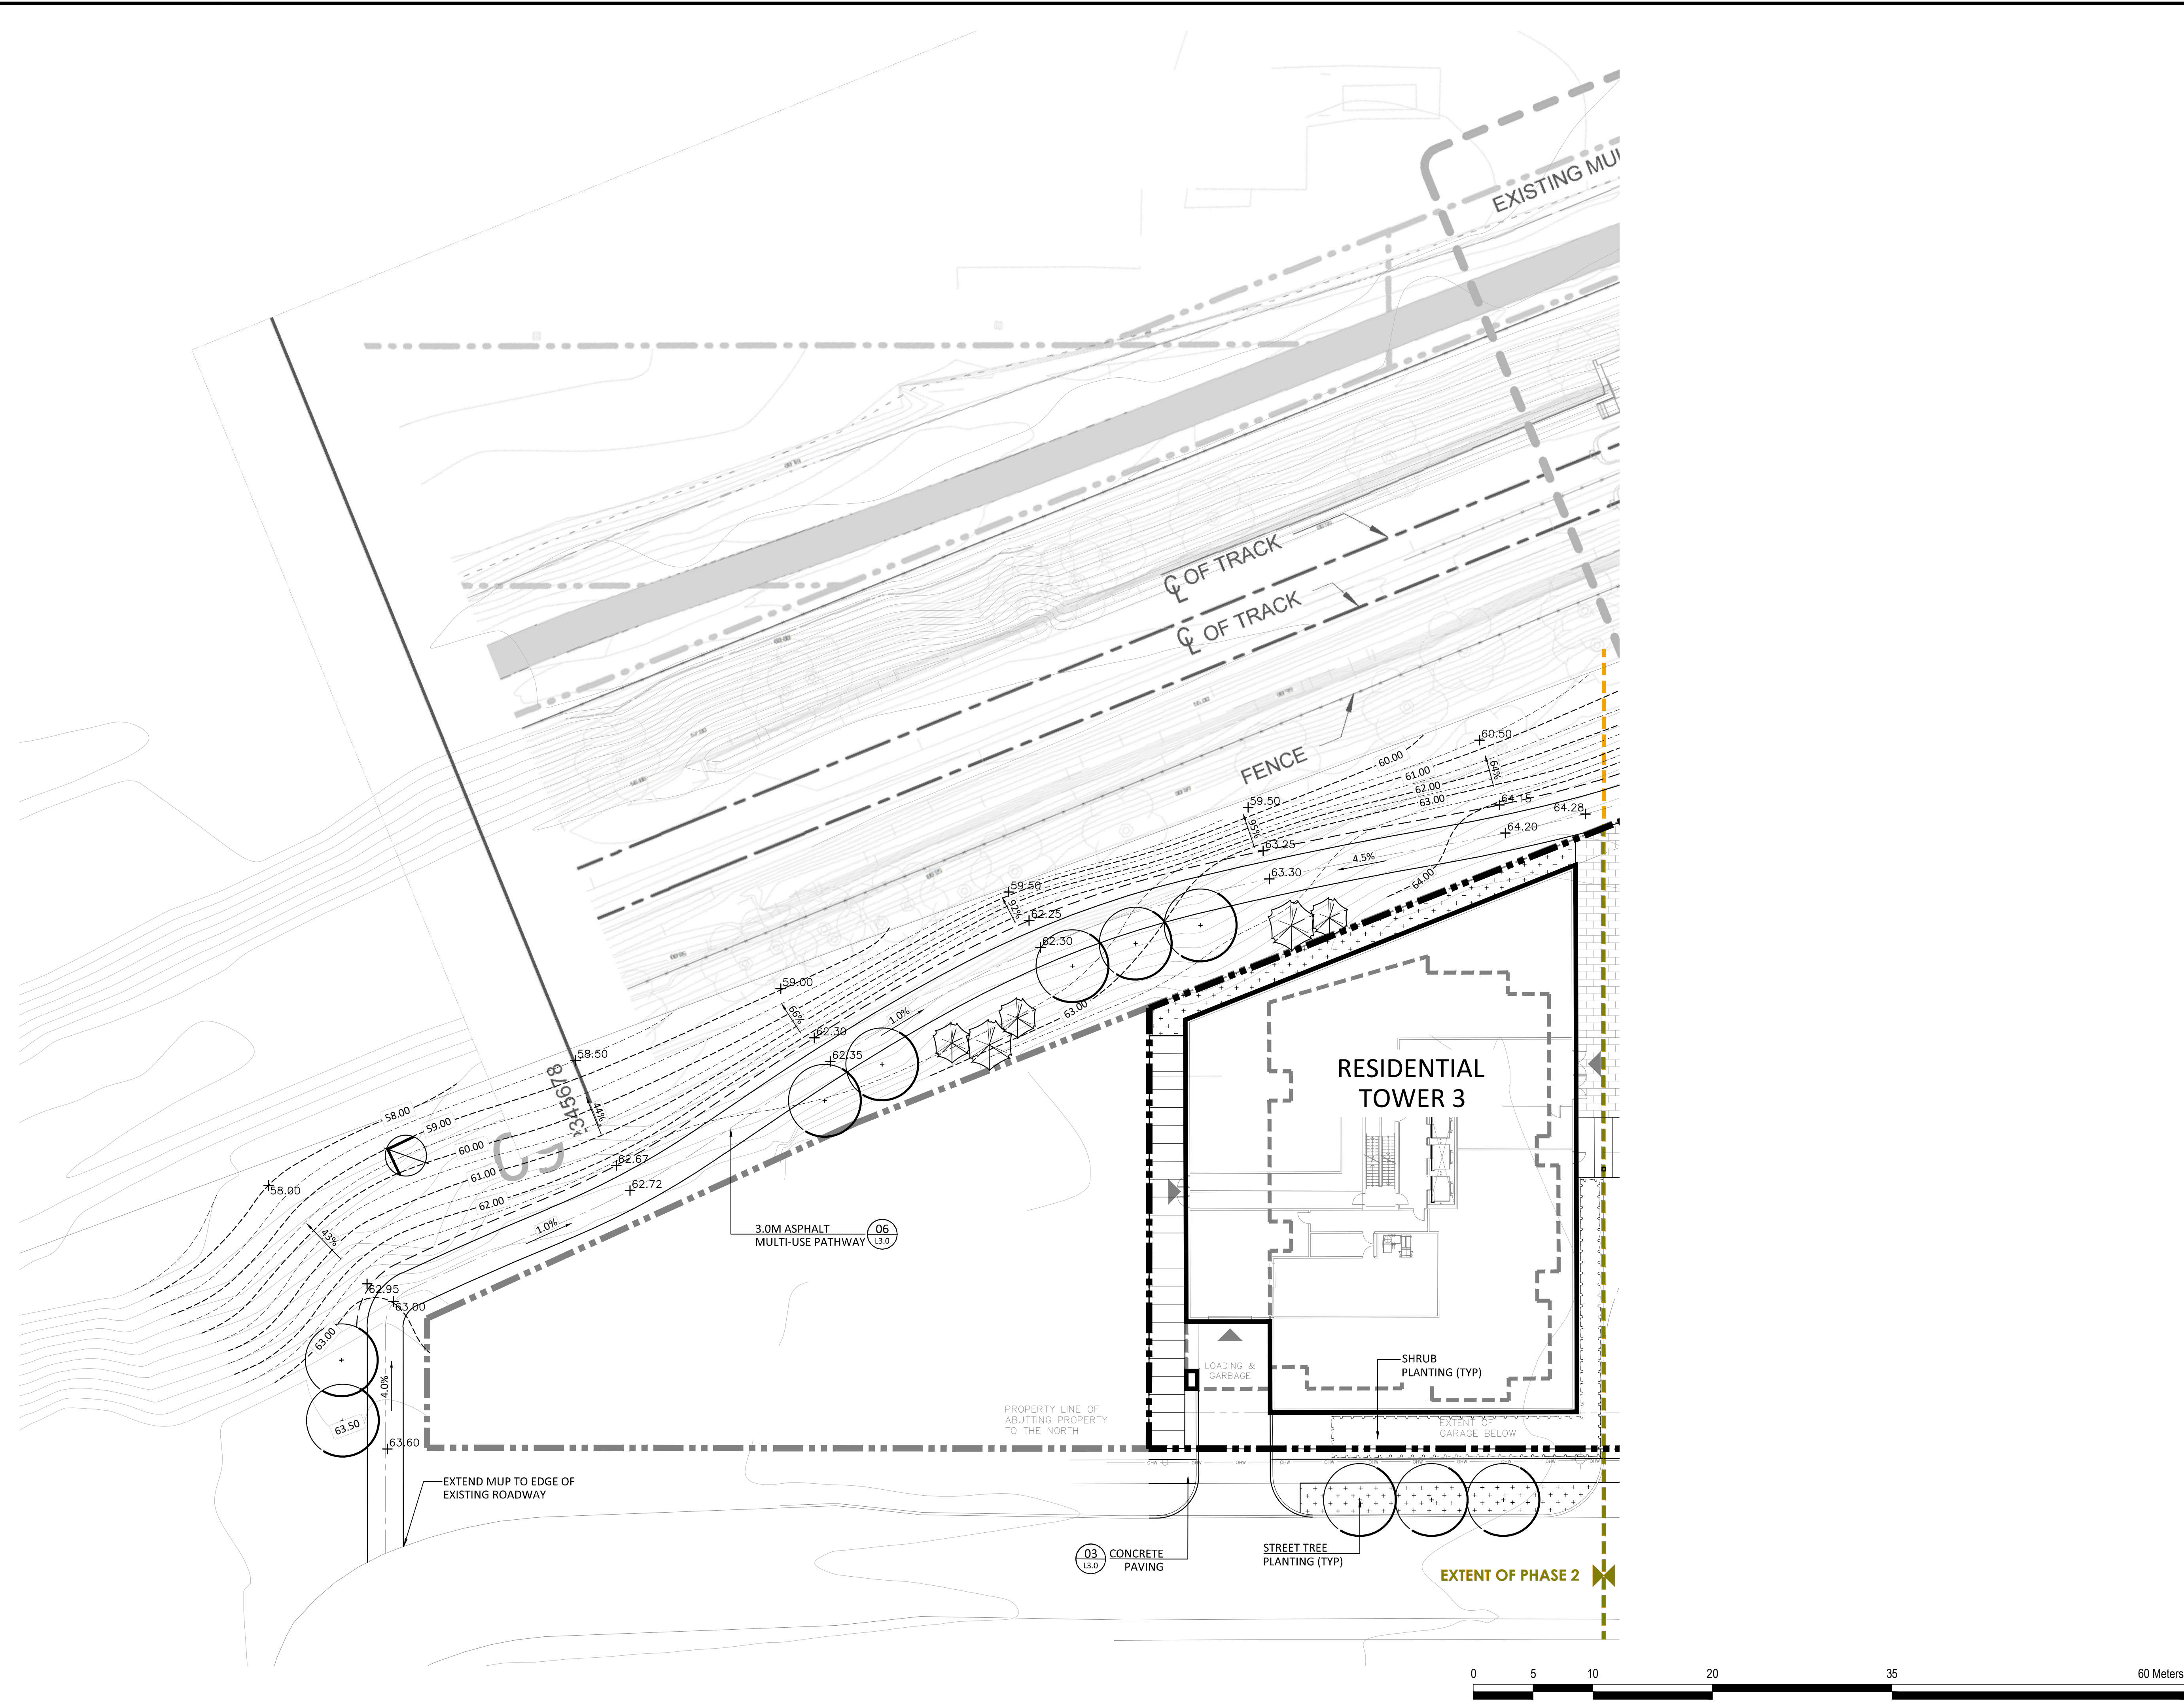

GENERAL NOTES:

- All measurements in millimeters unless specified otherwise. Do not scale drawing. All drawings to be read in conjunction with written specifications.
- Copyright reserved. This drawing is the exclusive property of CSW Landscape Architects Ltd. and shall not be used without the consent thereof.
- This Drawing may not be used for construction until signed by the landscape architect. It is the responsibility of the contractor to:
 - check and verify all dimensions on site;
 - report all errors and/or omissions to the landscape architect;
 - comply with all pertinent codes and by-laws;
 - check and verify locations of all underground services with all local utilities prior to any digging.
- Soil volume for trees:
 - Small tree 20m³/U single
 - Small tree 12m³/U multiple
 - Medium tree 25m³/U single
 - Medium tree 15m³/U multiple
 - Large tree 30m³/U single
 - Large tree 18m³/U multiple
 - Conifer tree 25m³/U single
 - Conifer tree 15m³/U multiple

No.	Revision	Date
4	ISSUED FOR SPC	21 APR 2021
3	ISSUED FOR SPC	09 APR 2021
2	ISSUED FOR SPA / COORD.	17 OCT 2020
1	ISSUED FOR SPA / REZONING	08 AUG 2019

North:

Stamp:

CSW Landscape Architecture
 Urban Design
 Site Planning
 Recreation and Park Planning
 Project Management


319 McRae Avenue, Suite 502, Ottawa, Ontario, K1Z 0B9
 Tel: (613) 729-4536

Project:
951 Gladstone Avenue & 145 Loretta Avenue


OTTAWA, ONTARIO

Drawing:
**LANDSCAPE PLAN
 Phase II**


Scale: 1:250	Date: July 2019
Design By: SC	Drawn By: SC
Project Number: 1987-01	Sheet Number: L2.0

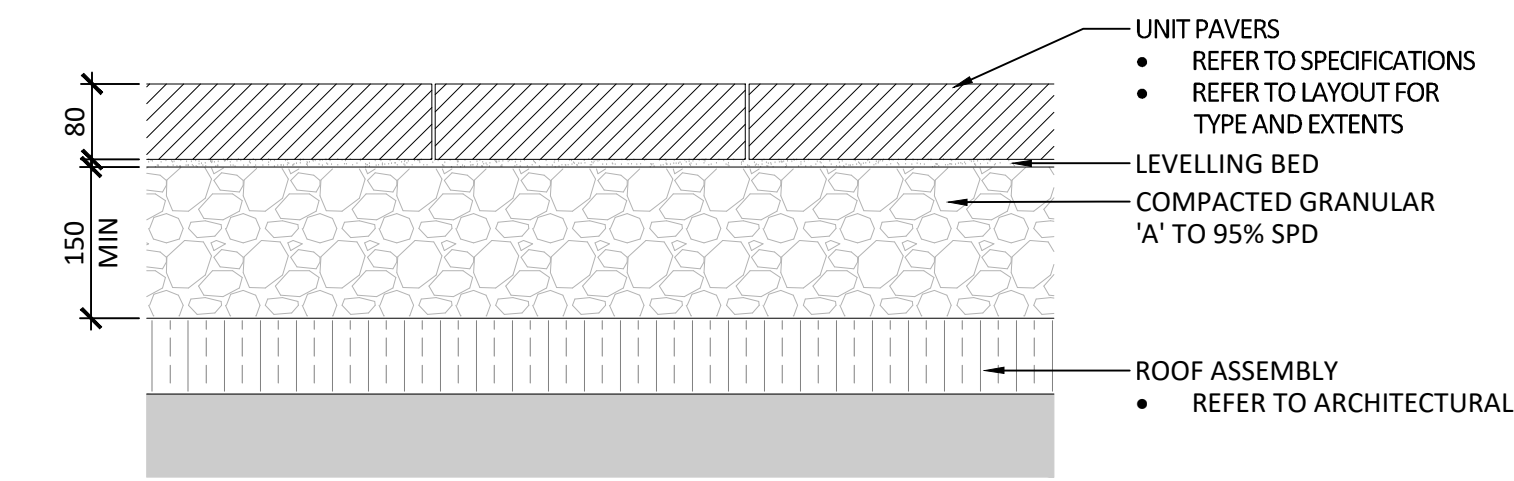


01 UNIT PAVING ON ROOF SLAB
Scale 1:10

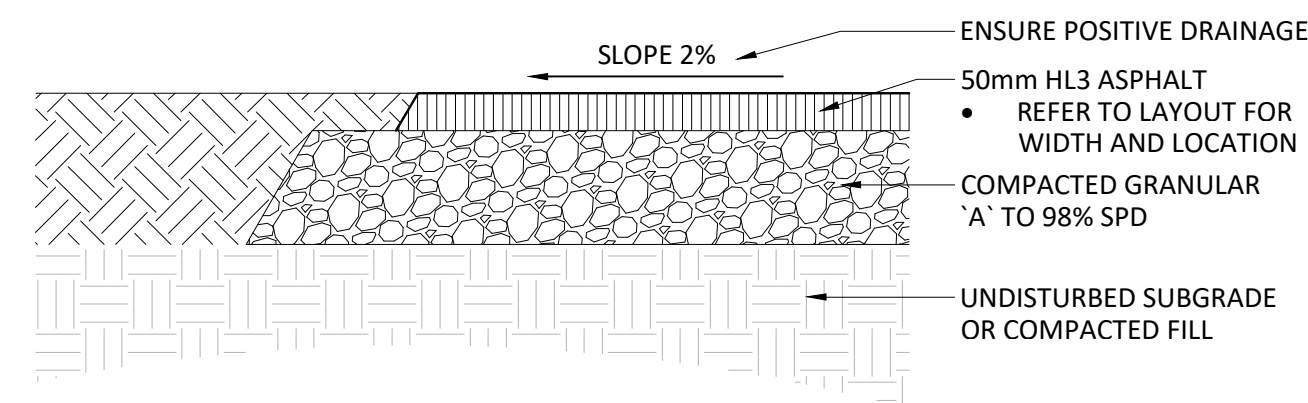


06 ASPHALT PATHWAY
Scale 1:10

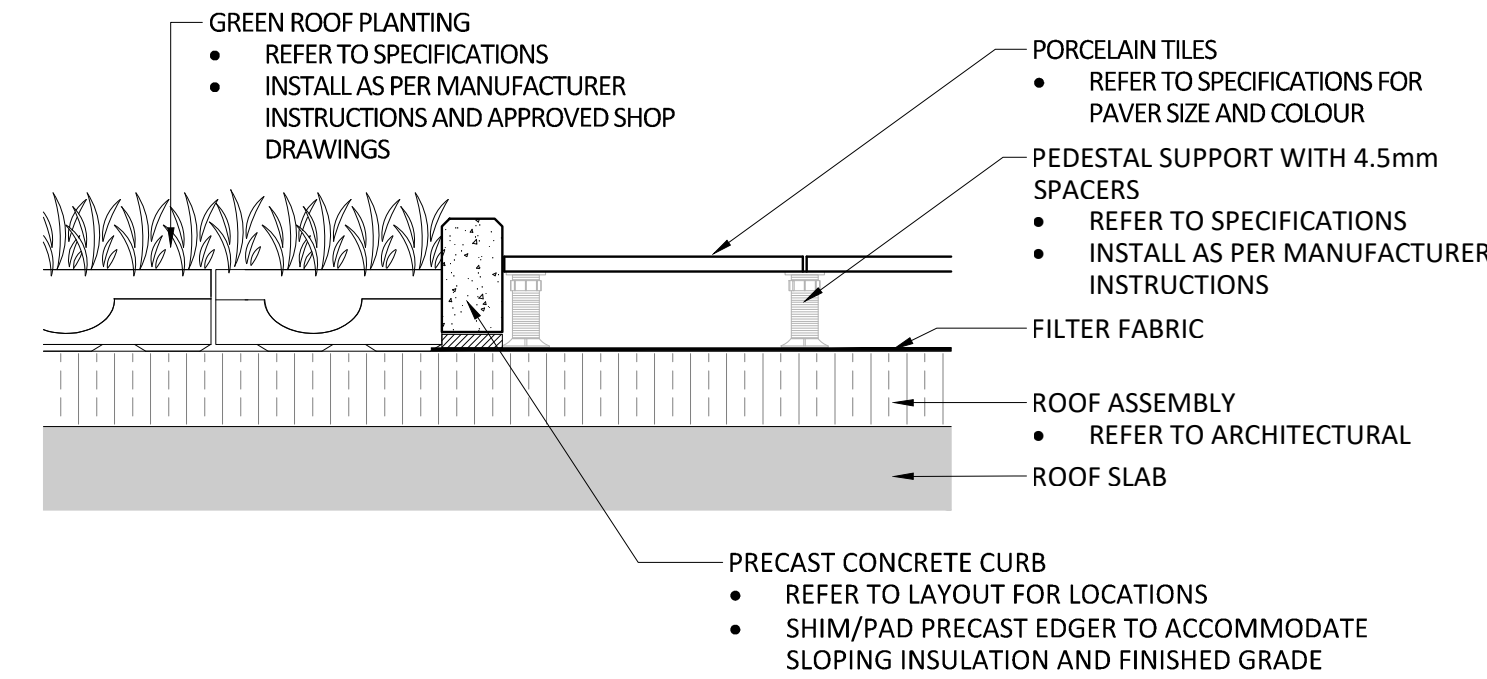


09 PORCELAIN TILE
Scale 1:10

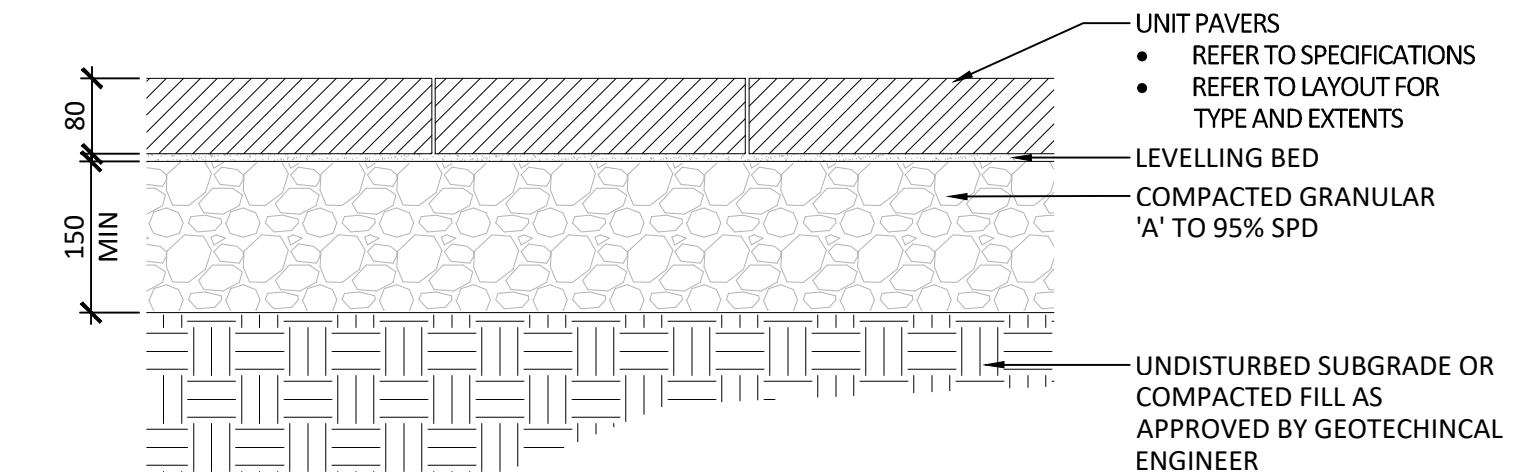

02 UNIT PAVING ON GRANULAR BASE
Scale 1:10

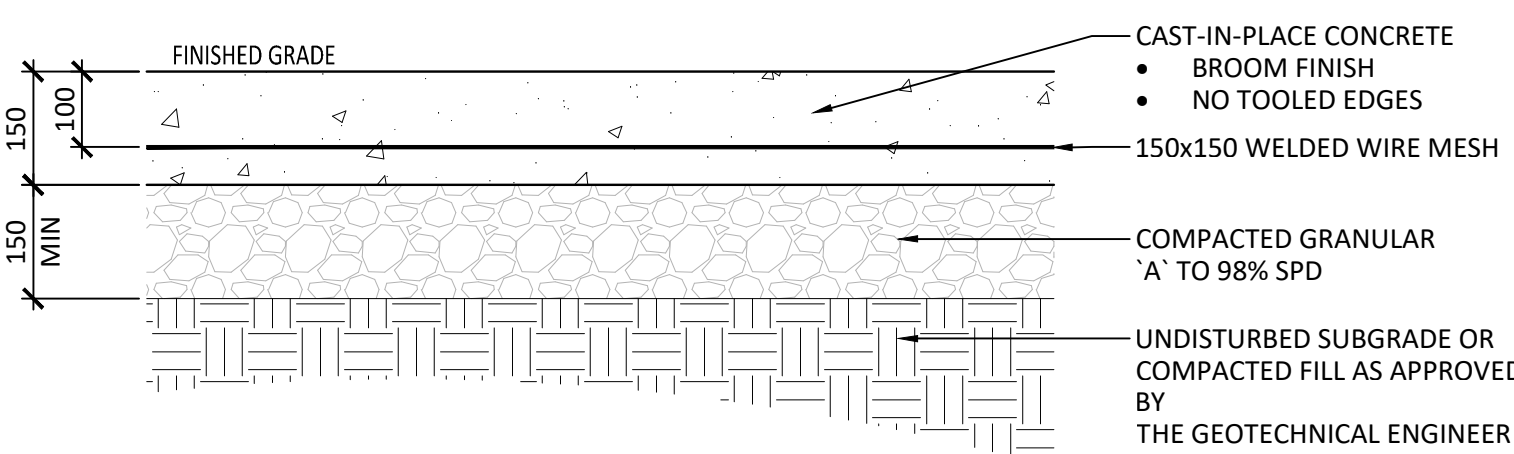


03 CONCRETE PAVING
Scale 1:10

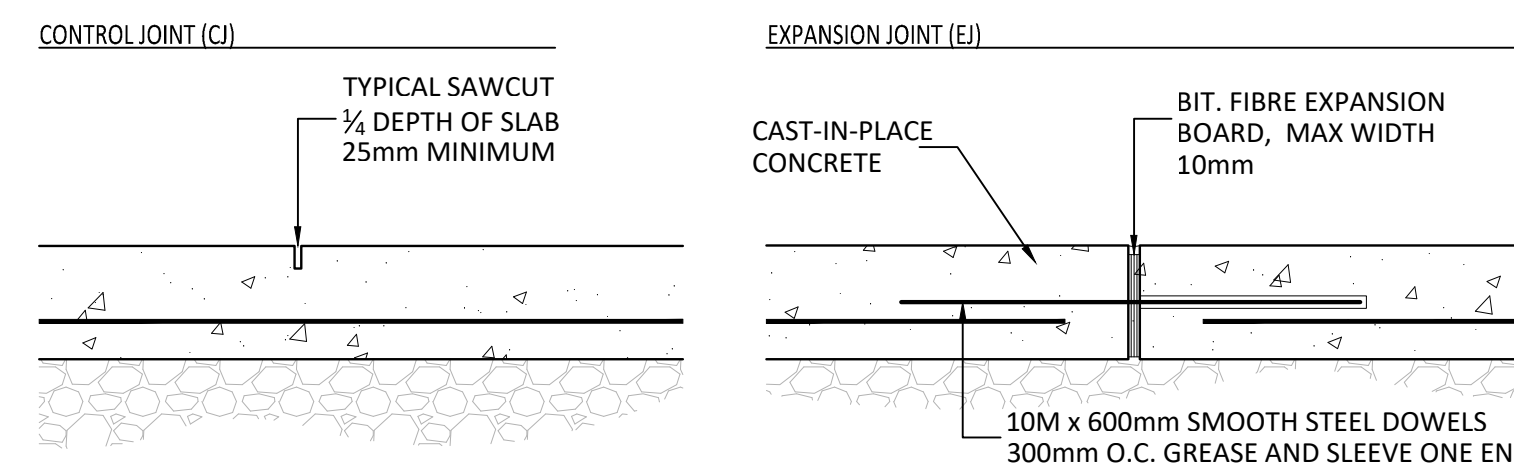


NOTES:
1. REFER TO DRAWINGS FOR JOINT LAYOUT
2. SAWCUT WITHIN 48 HOURS OF POUR
3. NO TOOLED EDGES


04 CONCRETE JOINTING
Scale 1:10

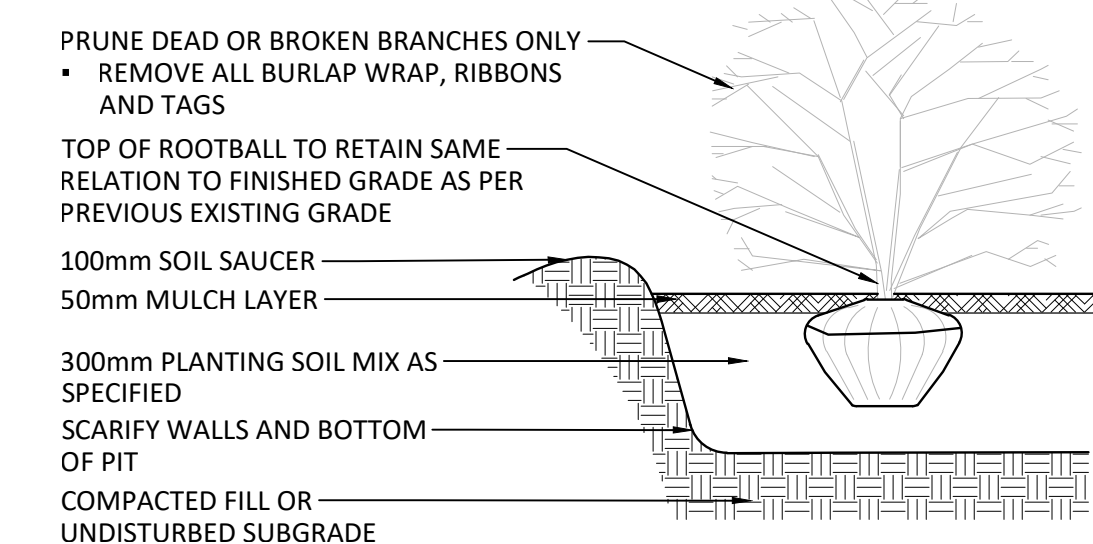

05 SHRUB/PERENNIAL PLANTING
NOT TO SCALE

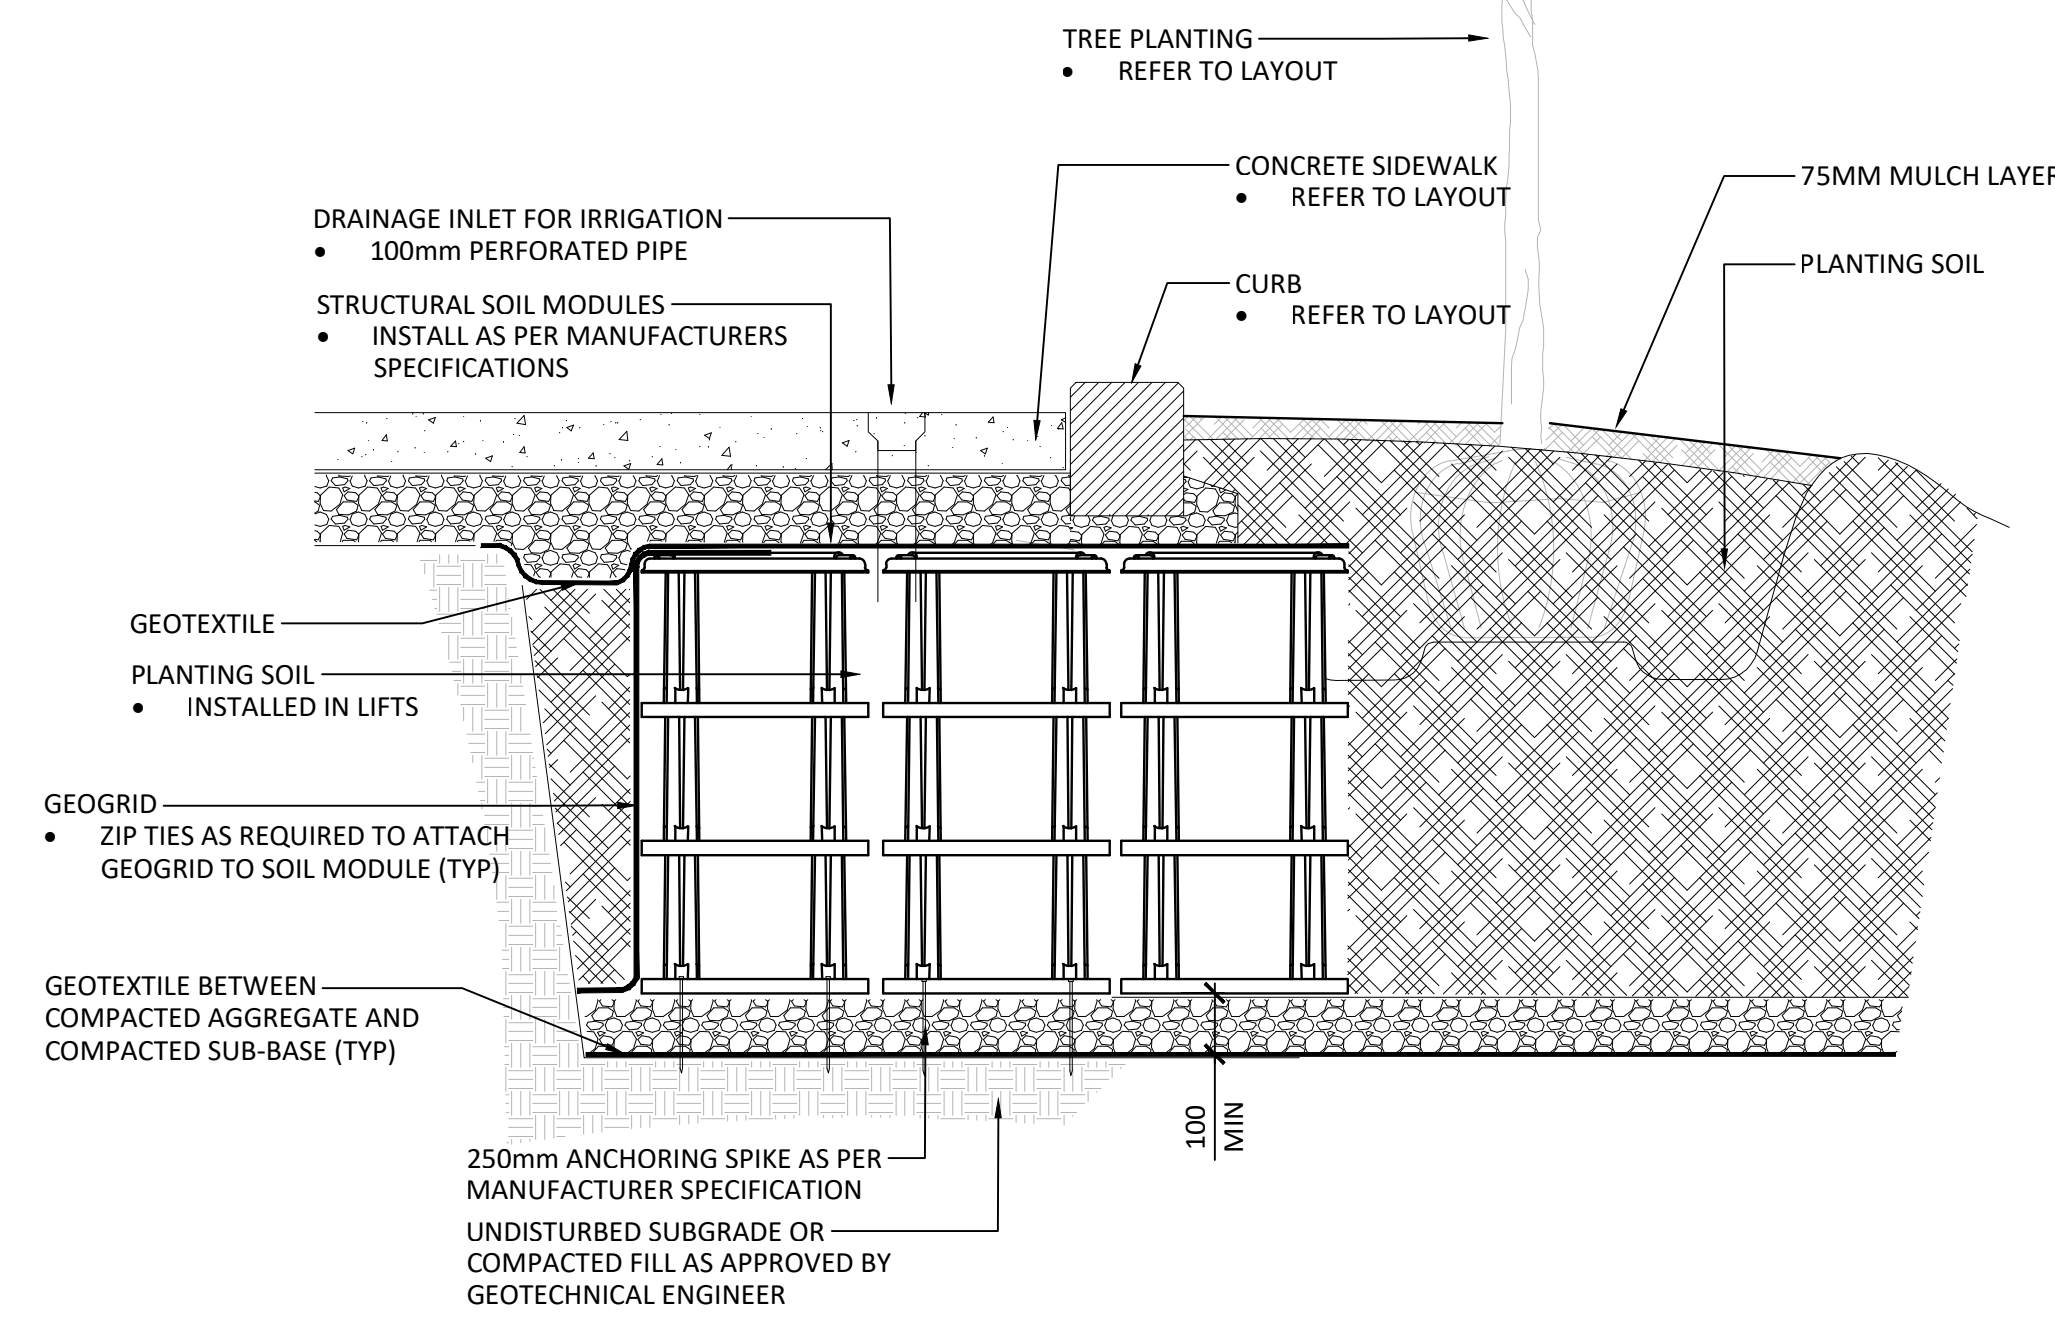

07 STRUCTURAL SOIL MODULES UNDER CONCRETE SIDEWALK
1:20

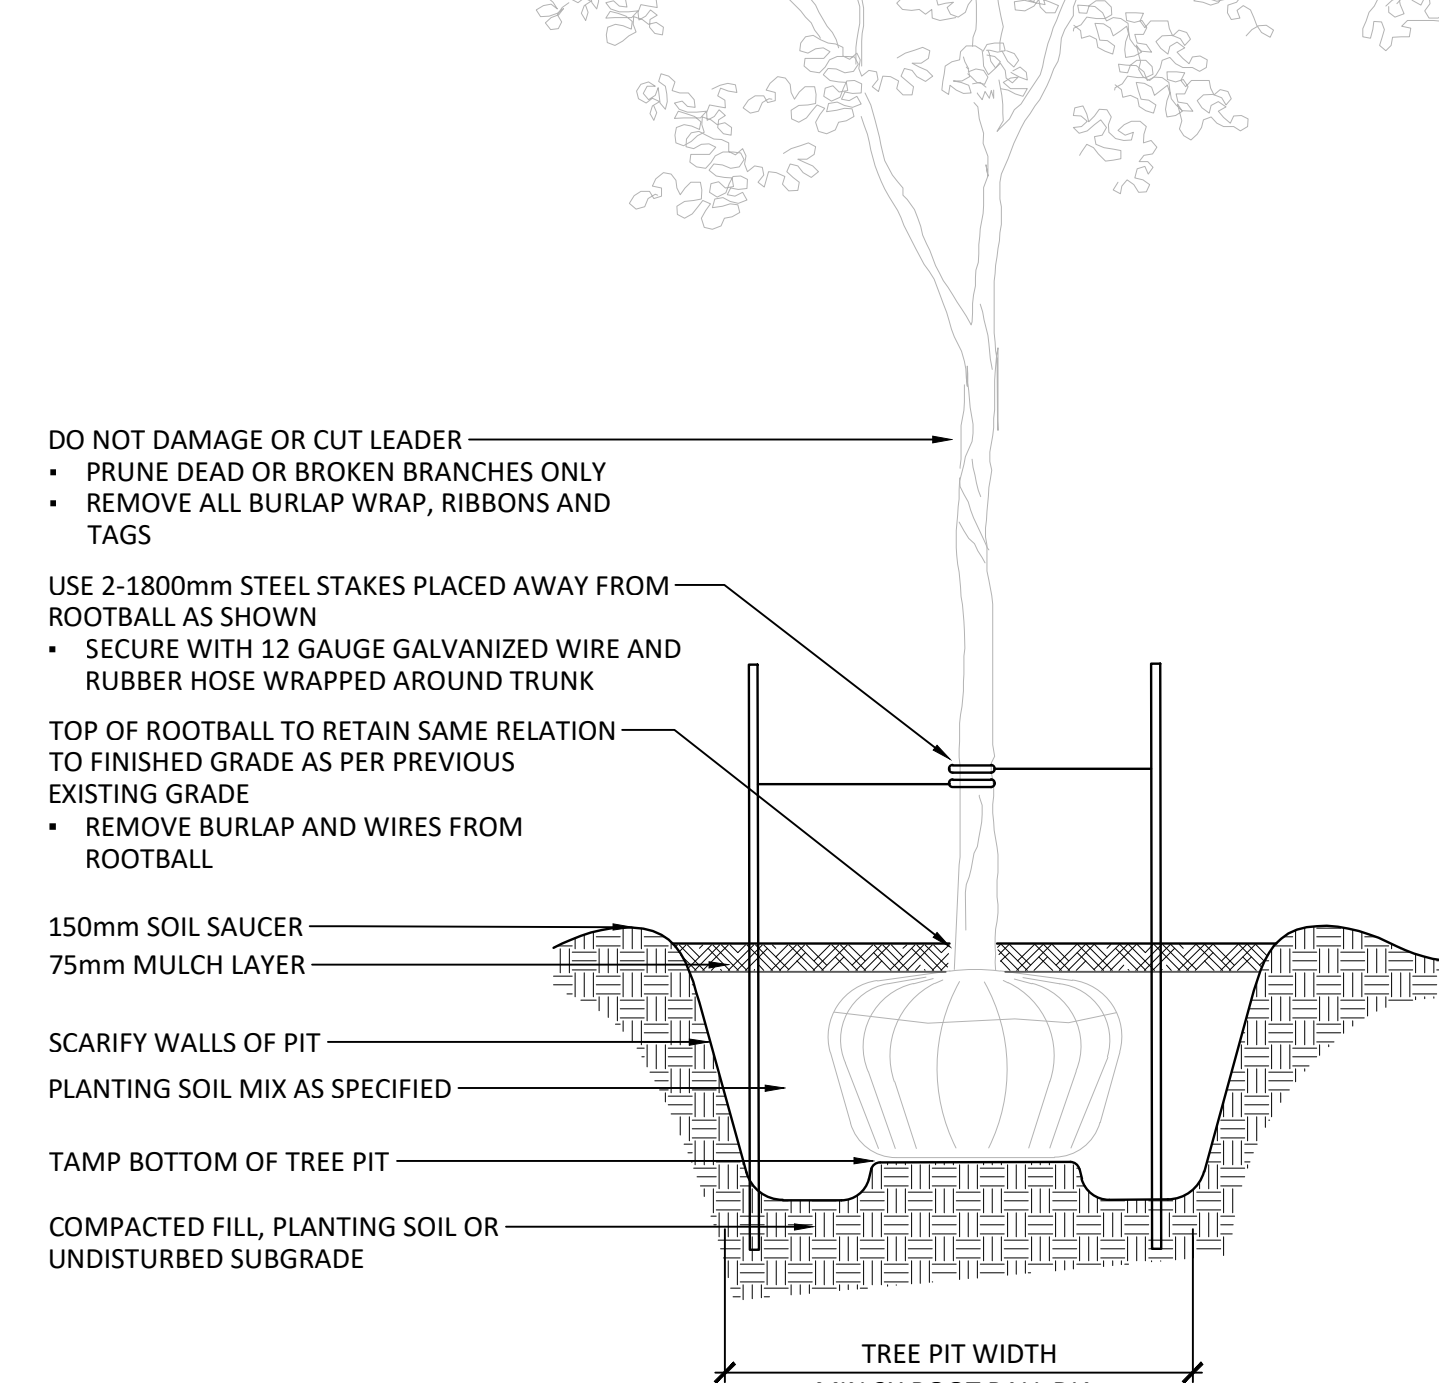

08 TREE PLANTING
NOT TO SCALE

GENERAL NOTES:

- All measurements in millimeters unless specified otherwise. Do not scale drawing. All drawings to be read in conjunction with written specifications.
- Copyright reserved. This drawing is the exclusive property of CSW Landscape Architects Ltd. and shall not be used without the consent thereof.
- This Drawing may not be used for construction until signed by the landscape architect. It is the responsibility of the contractor to:
 - check and verify all dimensions on site;
 - report all errors and/or omissions to the landscape architect;
 - comply with all pertinent codes and by-laws;
 - check and verify locations of all underground services with all local utilities prior to any digging.
- Soil volume for trees:
 - Small tree 20m³/U single
 - Small tree 12m³/U multiple
 - Medium tree 25m³/U single
 - Medium tree 15m³/U multiple
 - Large tree 30m³/U single
 - Large tree 18m³/U multiple
 - Conifer tree 25m³/U single
 - Conifer tree 15m³/U multiple

No.	Revision	Date
4	ISSUED FOR SPC	21 APR 2021
3	ISSUED FOR SPC	09 APR 2021
2	ISSUED FOR SPA / COORD.	17 OCT 2020
1	ISSUED FOR SPA / REZONING	08 AUG 2019

North: Stamp:

CSW Landscape Architecture
Urban Design
Site Planning
Recreation and Park Planning
Project Management

319 McRae Avenue, Suite 502, Ottawa, Ontario, K1Z 0B9
Tel: (613) 729-4536

PBC GROUP **CLV GROUP**

Project:
**951 Gladstone Avenue
& 145 Loretta Avenue**

OTTAWA, ONTARIO
Drawing:
DETAILS

Scale:	Date:
Design By:	Drawn By:
Project Number:	Sheet Number:

July 2019
SC SC
1987-01 L3.0

