

LEGEND:

| | |
|--------|-------------------------------|
| Symbol | IRON BAR |
| Symbol | BENCHMARK |
| Symbol | EX FIRE HYDRANT |
| Symbol | EX LIGHT POLE |
| Symbol | EX LIGHT STANDARD |
| Symbol | EX STORM MH |
| Symbol | EX SANITARY MH |
| Symbol | EX STORM CB |
| Symbol | EX WATER VALVE |
| Symbol | EX VALVE CHAMBER |
| Symbol | EX BELL & HYDRO POLE |
| Symbol | EX GUY WIRE AND ANCHOR |
| Symbol | EX TRAFFIC SIGNAL |
| Symbol | EX GAS VALVE |
| Symbol | EX SIGN |
| Symbol | EX TREE |
| Symbol | SUBJECT PROPERTY |
| Symbol | PROPERTY LINE |
| Symbol | EX CONC. CURB |
| Symbol | EX CENTERLINE OF DITCH |
| Symbol | EX ROAD CENTERLINE |
| Symbol | EX FENCE |
| Symbol | EX STORM SEWER |
| Symbol | EX CONTOUR |
| Symbol | NEW YARD LIGHT |
| Symbol | NEW STORM MH |
| Symbol | NEW SANITARY MH |
| Symbol | NEW STORM CB |
| Symbol | NEW STORM CBMH |
| Symbol | NEW CONC. CURB |
| Symbol | NEW CURB CUT/DEPRESSED CURB |
| Symbol | EX ELEVATION |
| Symbol | OVERLAND FLOW |
| Symbol | DRAINAGE AREA BOUNDARY |
| Symbol | CATCHMENT I.D. |
| Symbol | AREA (ha) RUN-OFF COEFFICIENT |

| No. | REVISIONS | Date | By | App. |
|-----|----------------|-------------|-----|------|
| A | ISSUED FOR SPA | APR 27 2021 | LMB | J.S. |

LICENSED PROFESSIONAL ENGINEER
J.D. STERN
 100232894
 April 27/2021
 PROVINCE OF ONTARIO

exp Services Inc.
 +1 905 793 0800 | +1 905 793 0641
 1595 Clark Boulevard
 Brampton, ON L6T 4V1
 Canada
 www.exp.com

exp.

• BUILDINGS • EARTH & ENVIRONMENT • ENERGY •
 • INDUSTRIAL • INFRASTRUCTURE • SUSTAINABILITY •


Owner/Cliet:

CIRCLE K

Location:
 1545 WOODROFFE AVE.
 OTTAWA, ON

Title:
 POST-DEVELOPMENT
 DRAINAGE PLAN

| | | |
|-----------------------------|------------------|-------------------------|
| Designed By: L.M.B. | Drawn By: L.M.B. | Checked By: J.S. |
| Scale: 1:250 | Date: APRIL 2020 | City Drawing No.: |
| Project No.: BRM00606364-B0 | | Drawing No.: C04 |

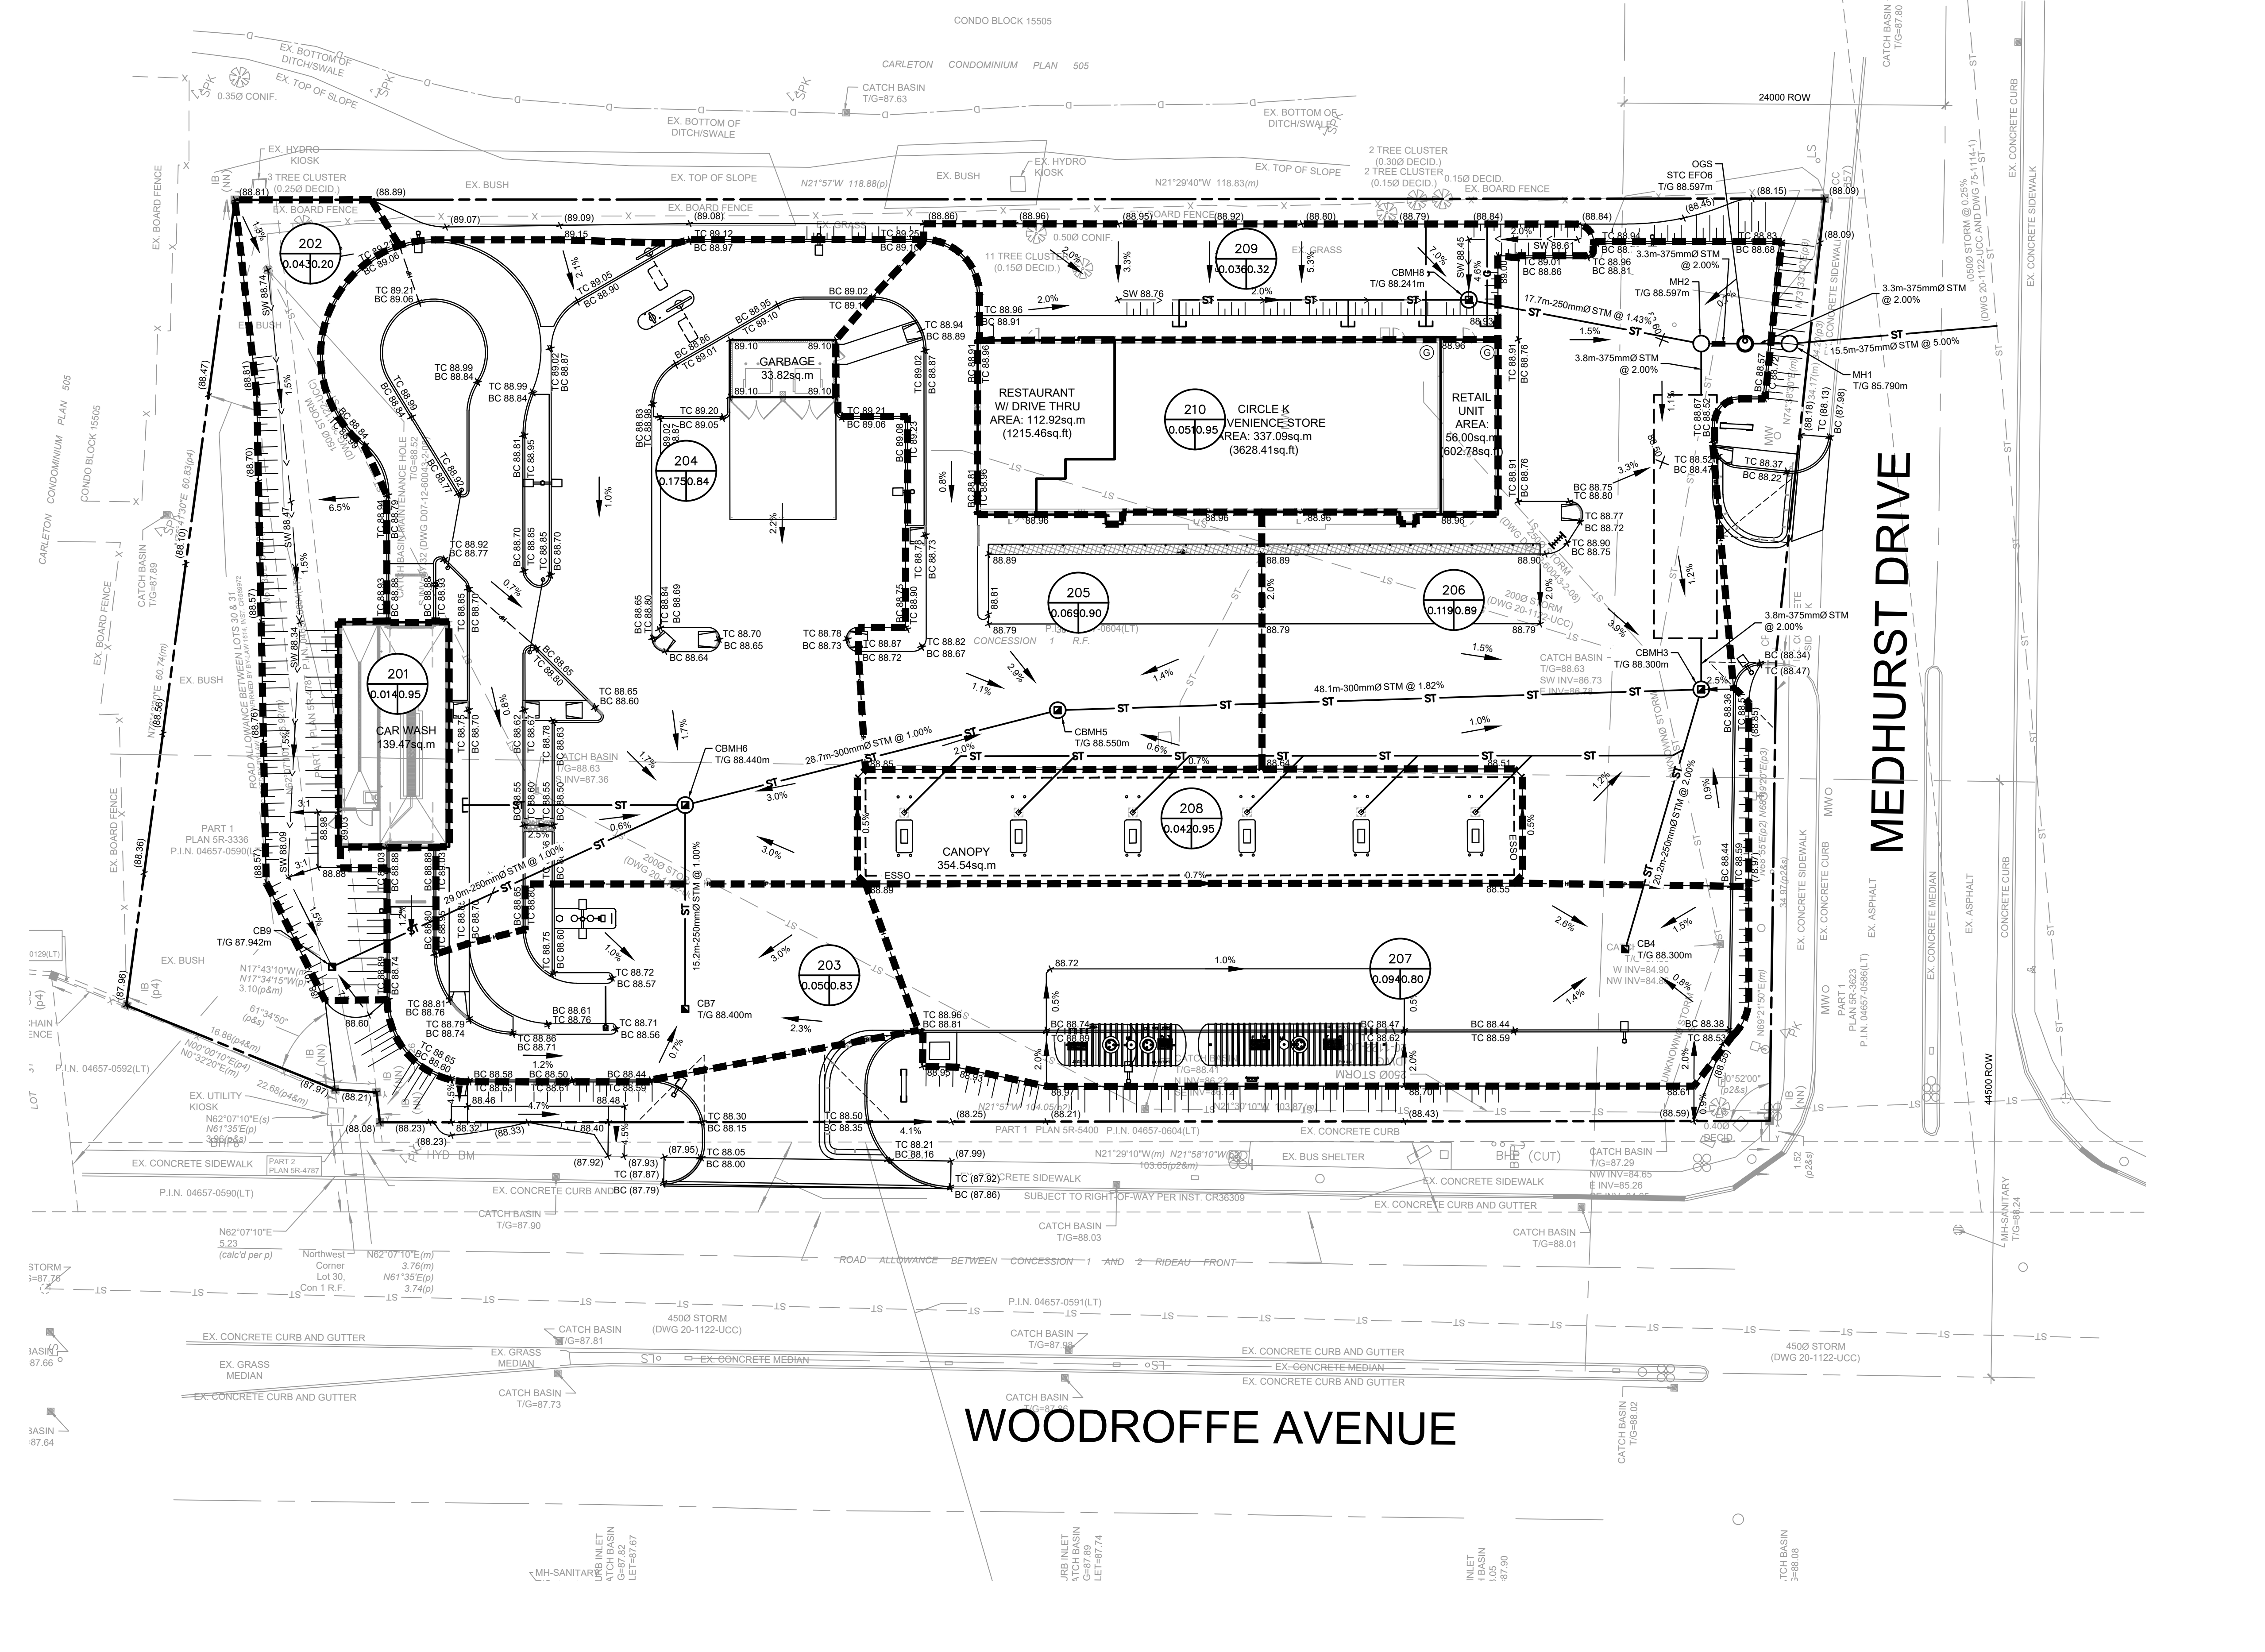

Carleton Condominium Plan 505
 Condo Block 15505
 24000 ROW
 MEDHURST DRIVE
 WOODROFFE AVENUE