



GENERAL ARCHITECTURAL NOTES:

- This drawing is the property of the Architect and may not be reproduced or used without the expressed consent of the Architect.
- Drawings are not to be scaled. The Contractor is responsible for checking and verifying all levels and dimensions and shall report all discrepancies to the Architect and obtain clarification prior to commencing work.
- Upon notice in writing, the Architect will provide written clarification or supplementary information regarding the intent of the Contract Documents.
- The Architectural drawings are to be read in conjunction with all other Contract Documents including Project Manuals and the Structural, Mechanical and Electrical Drawings.
- Positions of exposed or finished Mechanical or Electrical devices, fittings and fixtures are indicated on the Architectural Drawings. Locations shown on the Architectural Drawings shall govern over Mechanical and Electrical Drawings. Mechanical and Electrical items not clearly located will be located as directed by the Architect.
- These documents are not to be used for construction unless specifically noted for such purpose.

PRINTED: 2/10/20

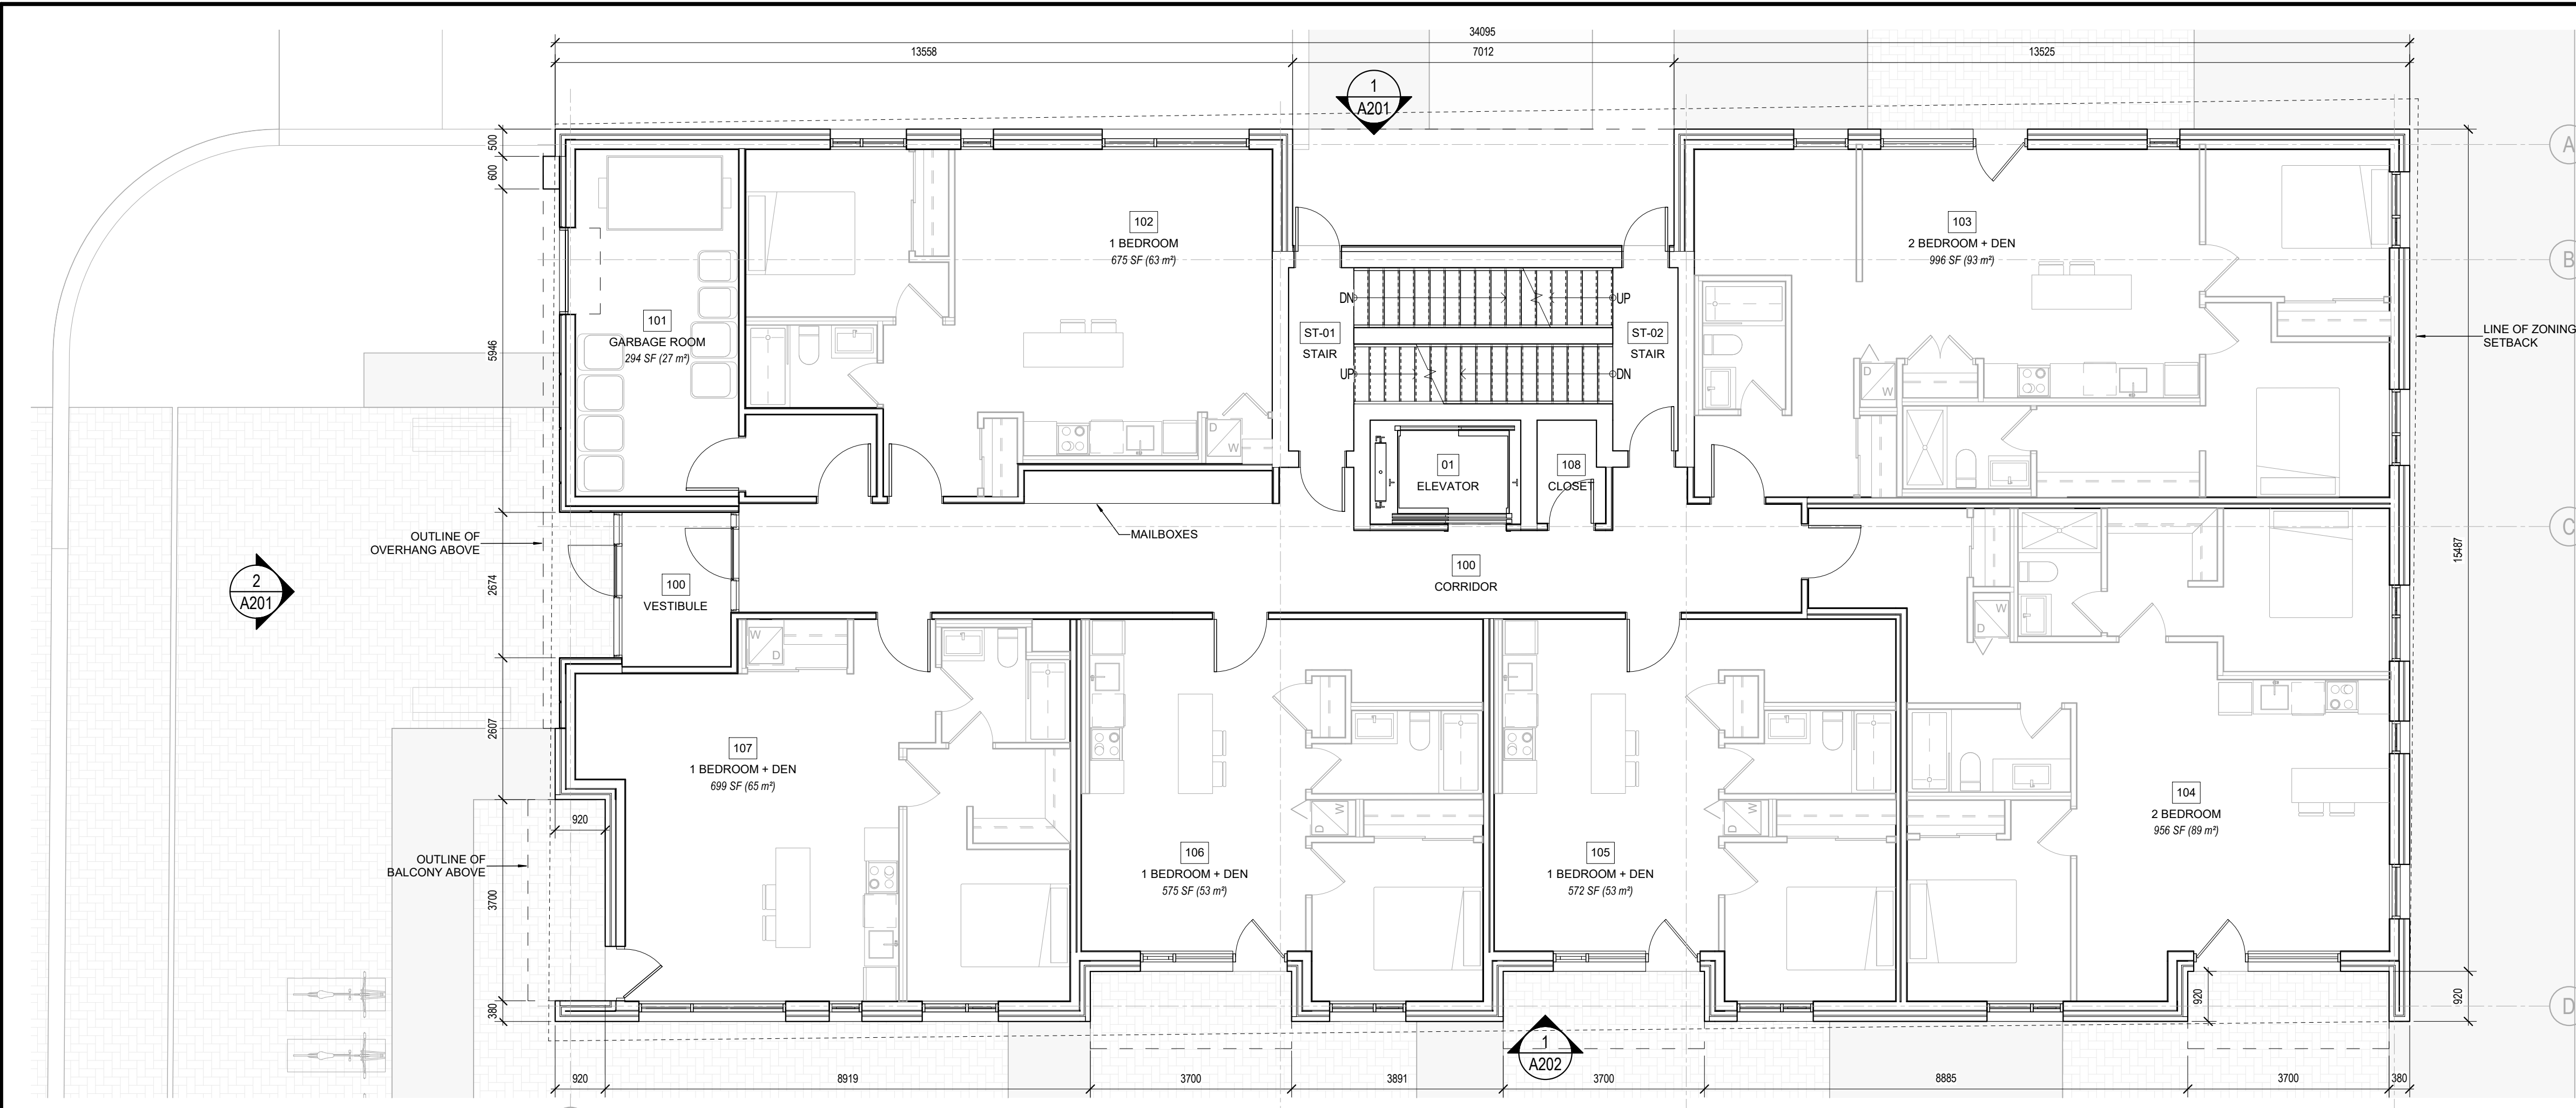


1 LEVEL 01 - FLOOR PLAN
 SCALE: 1 : 75

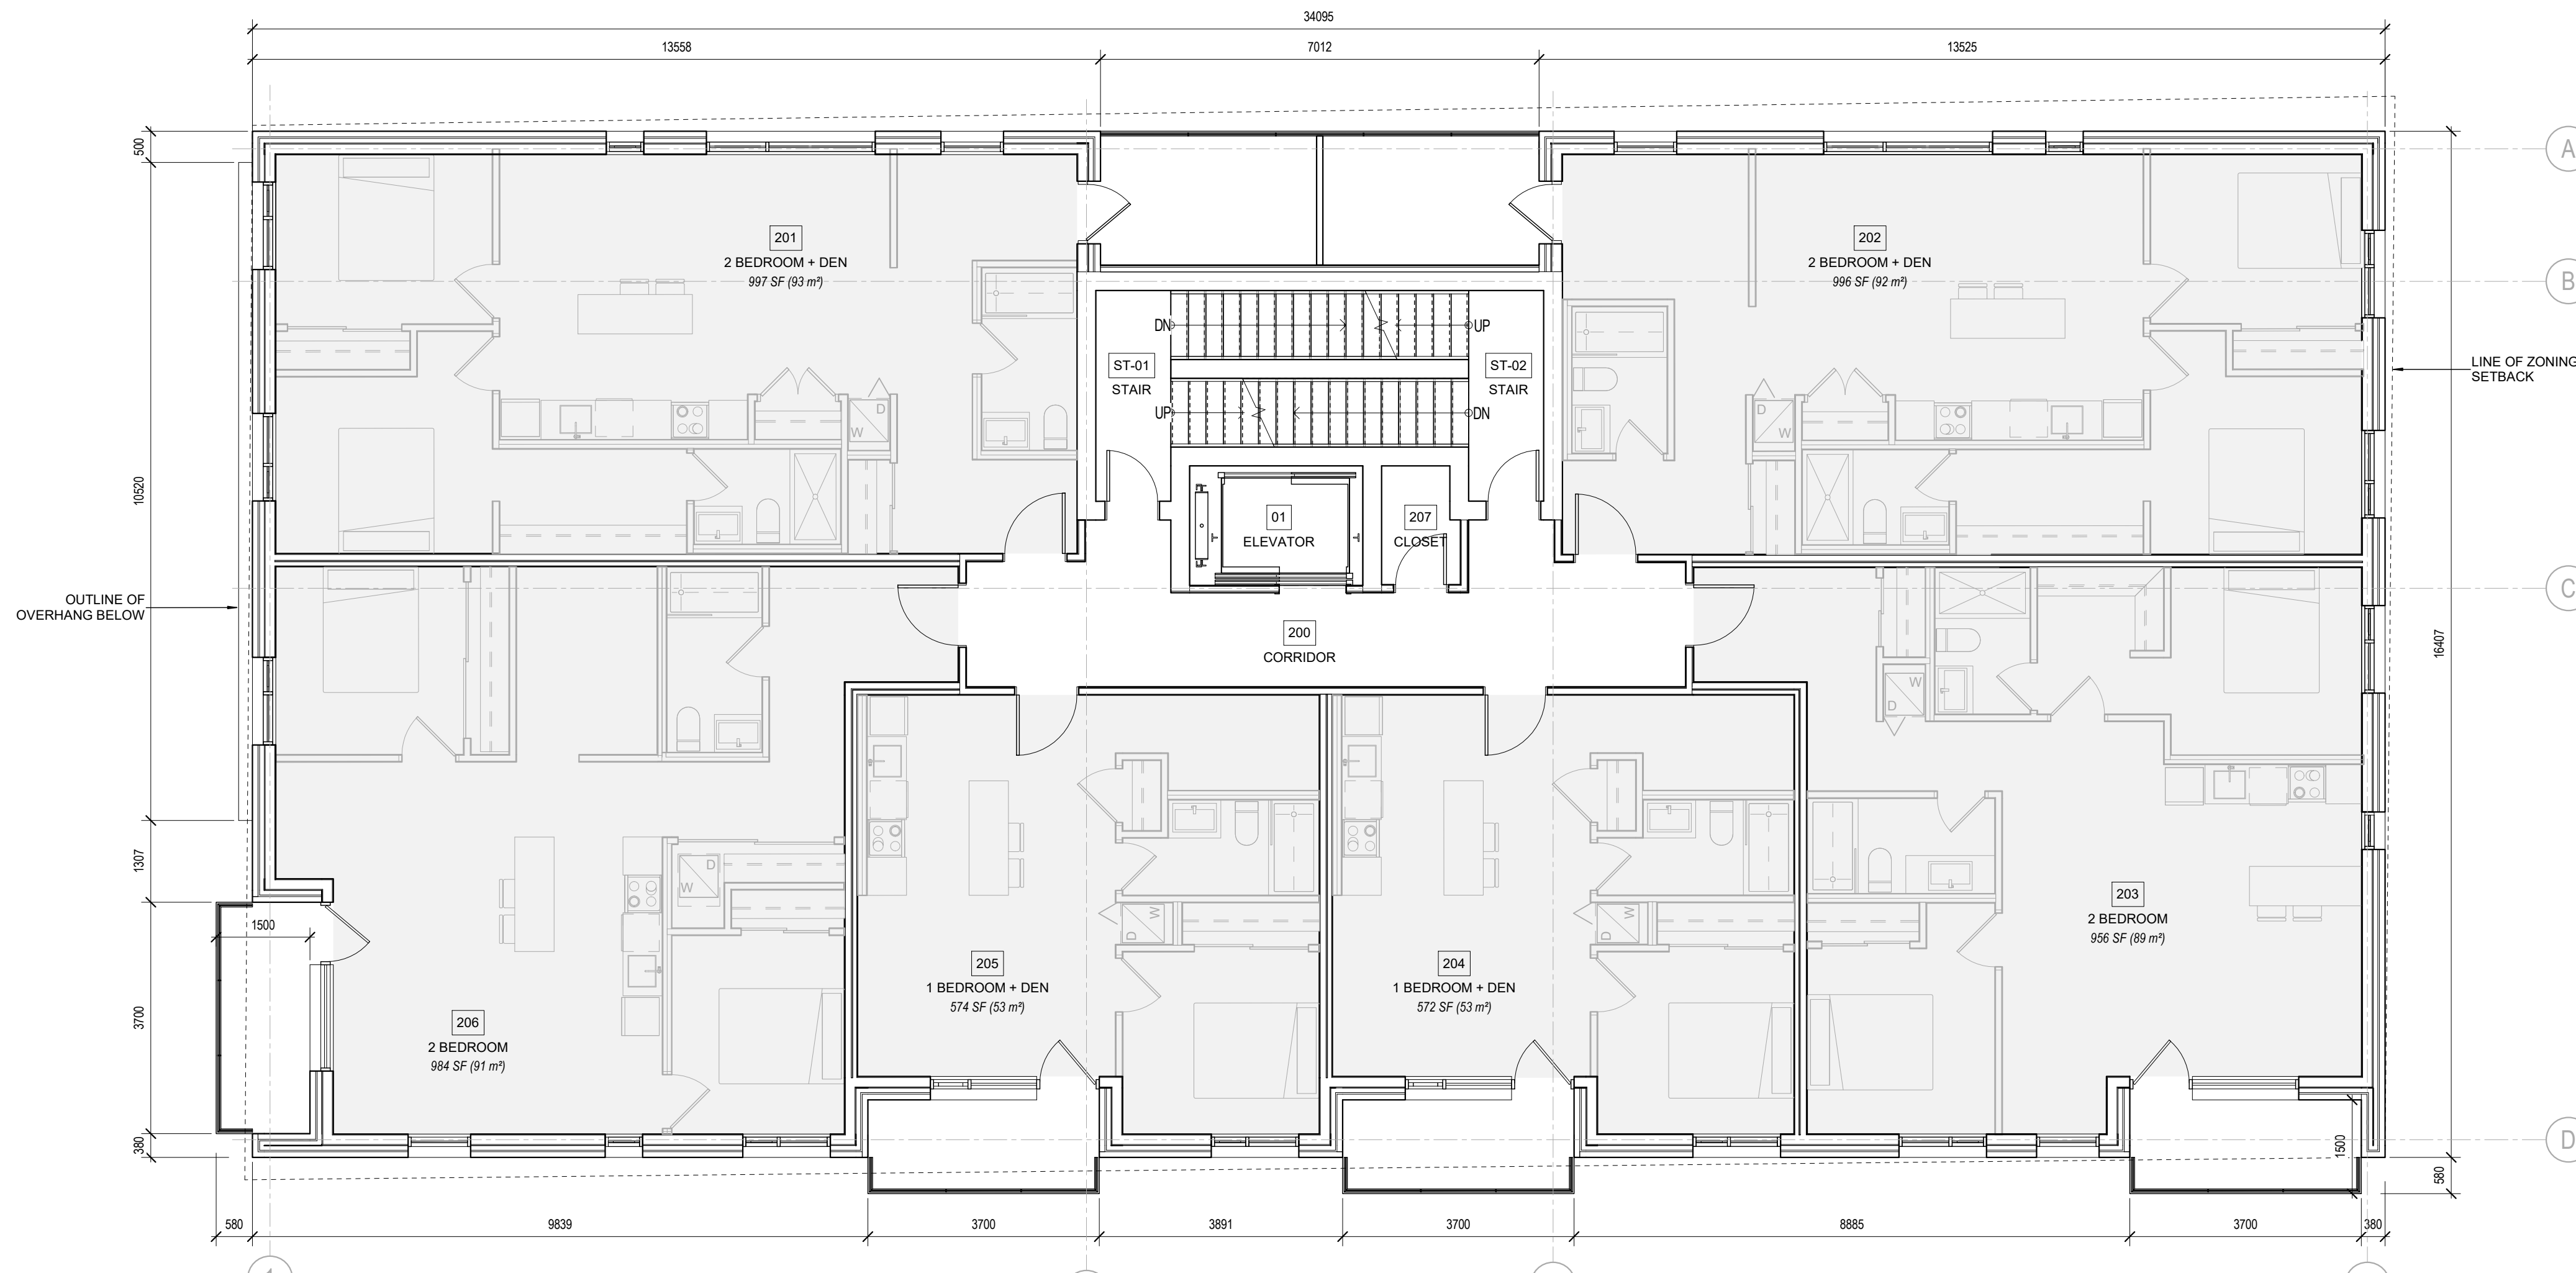

2 LEVEL 02 - FLOOR PLAN
 SCALE: 1 : 75

- 3 ISSUED FOR SITE PLAN CONTROL 21-04-30
- 2 ISSUED FOR SITE PLAN CONTROL 21-04-22
- 1 ISSUED FOR COORDINATION 21-04-16

ISSUE RECORD

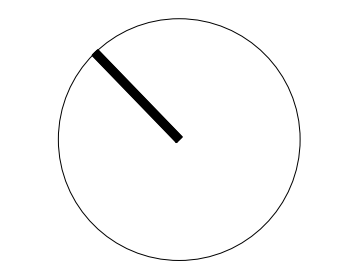

project1 studio

Project1 Studio Incorporated
 (613) 884-3939 | mail@project1studio.ca

1131 TERON ROAD
 1131 Teron Road
 Ottawa, ON

PROJ	SCALE	DRAWN	REVIEWED
2015	1 : 75	AR	CK

LEVEL 01 & 02 - FLOOR PLANS

A101

