
 
 
 


BLOCK 12 - FRONT (SOUTH) ELEVATION

**M. David Blakely
Architect Inc.**
2200 Prince of Wales Dr. Suite 101 Nepean, Ontario
Phone (613) 226-8811 Fax (613) 226-7942

 

No.	DATE	DESCRIPTION	INIT.
1.	29/04/21	FOR SITE PLAN	SM
REVISIONS			

SEAL:


A - DETAIL NUMBER
B - SHEET NUMBER (DETAIL REQUIRED)
C - SHEET NUMBER (DETAIL LOCATION)

PROJECT: TERRACE FLATS
TRAILSEDGE BLOCK 193 & 194
BLOCK 12
OTTAWA, ONTARIO

CLIENT: RICH CRAFT
Group of Companies

DRAWING TITLE: **FRONT ELEVATION**





DATE: APRIL, 2021.	SCALE: 1/8"=1'-0"	SHEET NO.:
DRAWN BY: SBM	CHECKED: MDB	A1

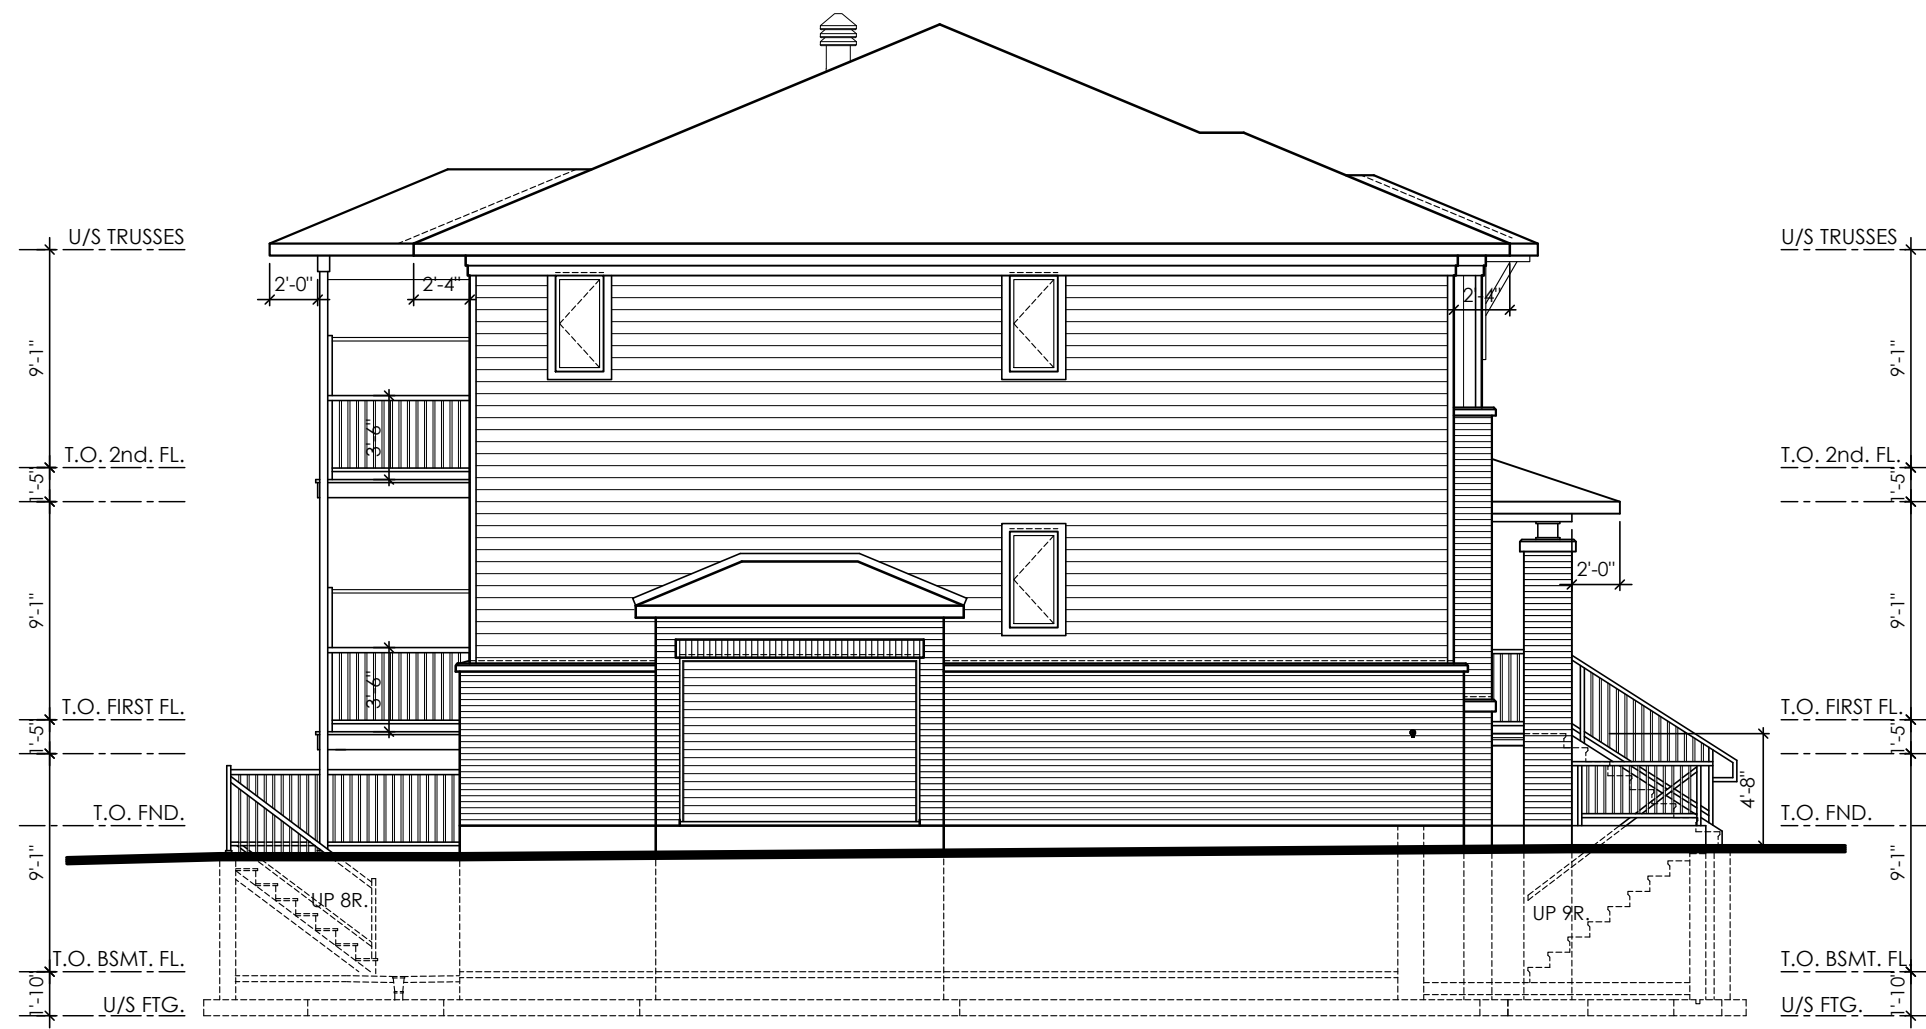

END UNIT
 UNIT 'A' - 1211
 UNIT 'B' - 1212
 UNIT 'C' - 1213

BLOCK 12 - SIDE (WEST) ELEVATION

**M. David Blakely
 Architect Inc.**
 2200 Prince of Wales Dr. Suite 101 Nepean, Ontario
 Phone (613) 226-8811 Fax (613) 226-7942

    

No.	DATE	DESCRIPTION	INIT.
10.			
9.			
8.			
7.			
6.			
5.			
4.			
3.			
2.			
1.	29/04/21	FOR SITE PLAN	SM

A - DETAIL NUMBER
 B - SHEET NUMBER (DETAIL REQUIRED)
 C - SHEET NUMBER (DETAIL LOCATION)


PROJECT: TERRACE FLATS
 TRAILS EDGE BLOCK 193 & 194
 BLOCK 12
 OTTAWA, ONTARIO

CLIENT: RICH CRAFT
 Group of Companies

DRAWING TITLE: **SIDE ELEVATION**


DATE: APRIL, 2021. SCALE: 1/8"=1'-0" SHEET NO.: **A2**

DRAWN BY: SBM CHECKED: MDB

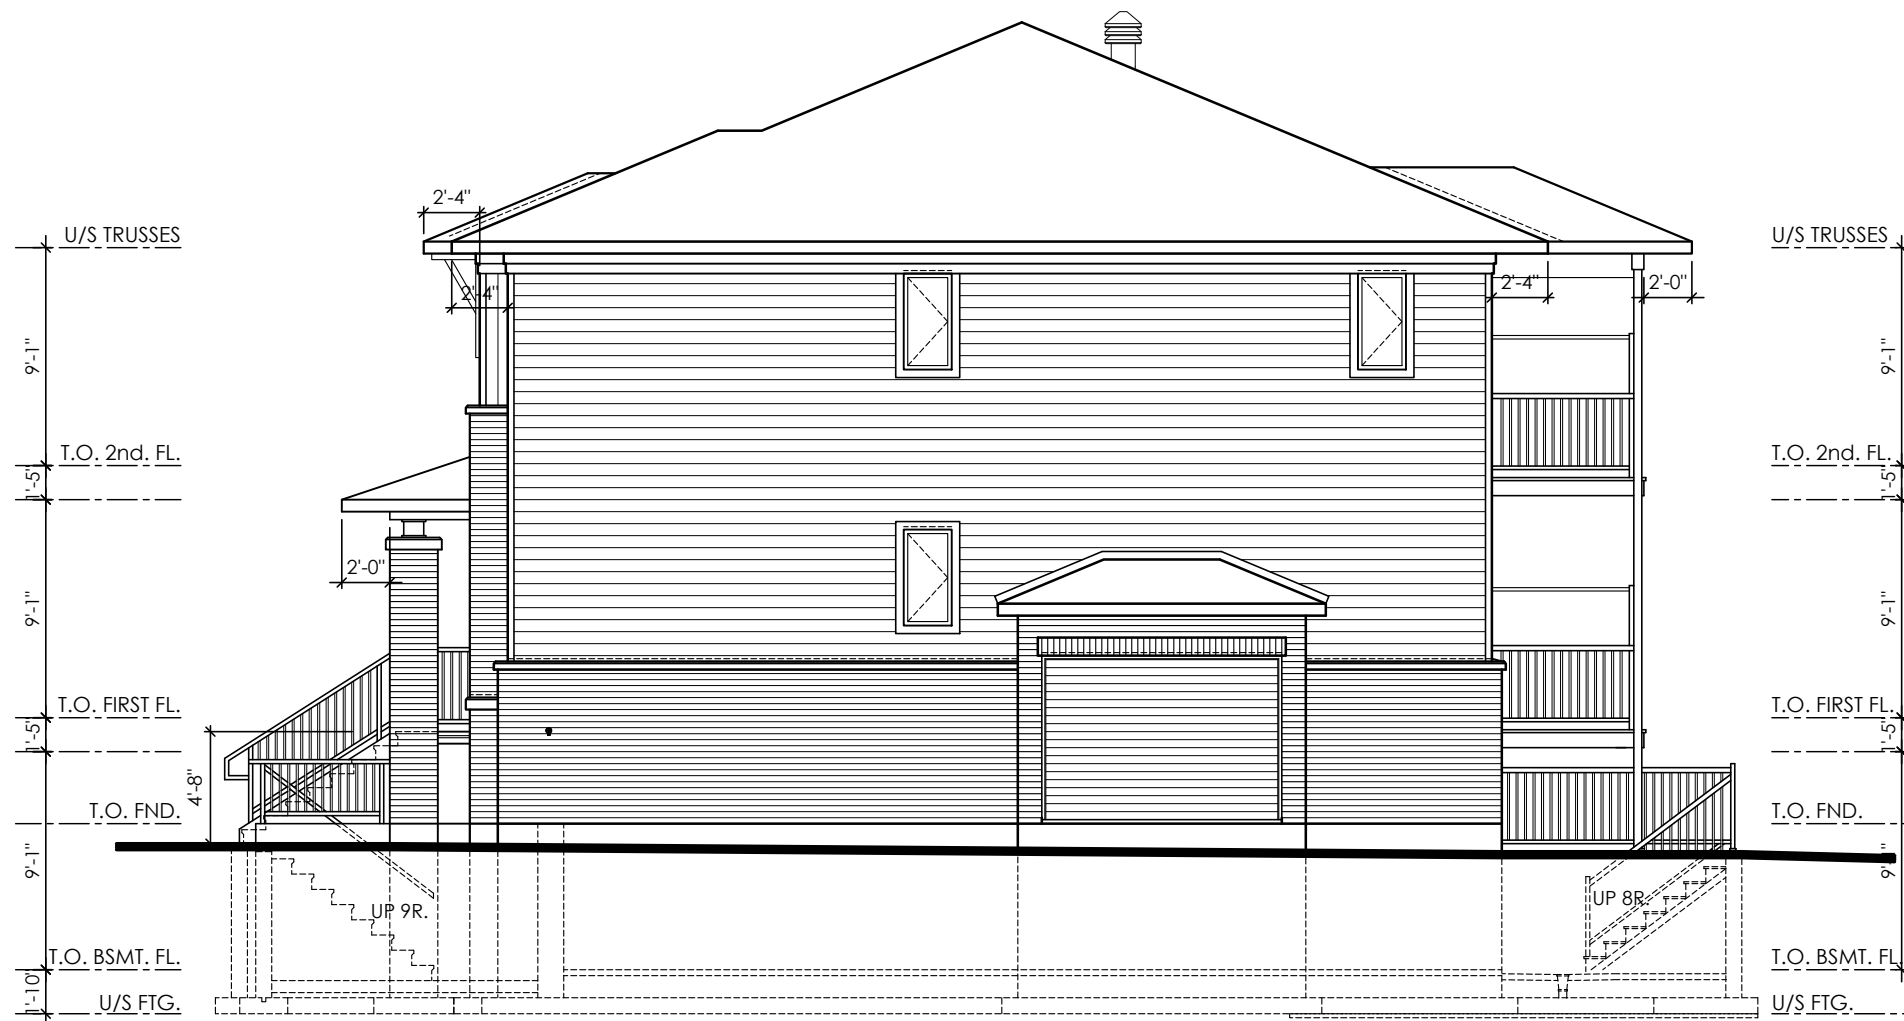

END UNIT REV.
 UNIT 'A' - 1241
 UNIT 'B' - 1242
 UNIT 'C' - 1243

BLOCK 12 - SIDE (EAST) ELEVATION

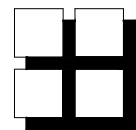

**M. David Blakely
 Architect Inc.**

2200 Prince of Wales Dr. Suite 101 Nepean, Ontario
 Phone (613) 226-8811 Fax (613) 226-7942

SEAL:

No.	DATE	DESCRIPTION	INIT.
10.			
9.			
8.			
7.			
6.			
5.			
4.			
3.			
2.			
1.	29/04/21	FOR SITE PLAN	SM

REVISIONS



A - DETAIL NUMBER
 B - SHEET NUMBER (DETAIL REQUIRED)
 C - SHEET NUMBER (DETAIL LOCATION)

PROJECT: TERRACE FLATS
 TRAILSEDGE BLOCK 193 & 194
 BLOCK 12
 OTTAWA, ONTARIO



DRAWING TITLE: **SIDE ELEVATION**

DATE: APRIL, 2021. SCALE: 1/8"=1'-0" SHEET NO.: **A3**
 DRAWN BY: SBM CHECKED: MDB




END UNIT REV.
 UNIT 'A' - 1241
 UNIT 'B' - 1242
 UNIT 'C' - 1243

MID UNIT
 UNIT 'A' - 1231
 UNIT 'B' - 1232
 UNIT 'C' - 1233

MID UNIT REV.
 UNIT 'A' - 1221
 UNIT 'B' - 1222
 UNIT 'C' - 1223

END UNIT
 UNIT 'A' - 1211
 UNIT 'B' - 1212
 UNIT 'C' - 1213

BLOCK 12 - REAR (NORTH) ELEVATION

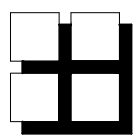


**M. David Blakely
 Architect Inc.**

2200 Prince of Wales Dr. Suite 101 Nepean, Ontario
 Phone (613) 226-8811 Fax (613) 226-7942

SEAL:

No.	DATE	DESCRIPTION	INIT.
1.	29/04/21	FOR SITE PLAN	SM
2.			
3.			
4.			
5.			
6.			
7.			
8.			
9.			
10.			

 

A - DETAIL NUMBER
 B - SHEET NUMBER (DETAIL REQUIRED)
 C - SHEET NUMBER (DETAIL LOCATION)

PROJECT: TERRACE FLATS
 TRAILSEDGE BLOCK 193 & 194
 BLOCK 12
 OTTAWA, ONTARIO



DRAWING TITLE: **REAR ELEVATION**

DATE: APRIL, 2021. SCALE: 1/8"=1'-0"
 DRAWN BY: SBM CHECKED: MDB SHEET NO.: **A4**