




STANLEY REV. GARRISON GARRISON REV. STANLEY
 TYPICAL BLOCK FRONT ELEVATION

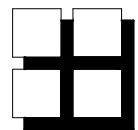


**M. David Blakely
 Architect Inc.**

2200 Prince of Wales Dr. Suite 101 Nepean, Ontario
 Phone (613) 226-8811 Fax (613) 226-7942

SEAL:

No.	DATE	DESCRIPTION	SM INIT.
10.			
9.			
8.			
7.			
6.			
5.			
4.			
3.			
2.			
1.	29/04/21	FOR SITE PLAN	SM
REVISIONS			

 



A - DETAIL NUMBER
 B - SHEET NUMBER
 (DETAIL REQUIRED)
 C - SHEET NUMBER
 (DETAIL LOCATION)

PROJECT: BACK to BACK TOWNS
 TYPICAL BLOCK
 OTTAWA, ONTARIO

CLIENT: RICH CRAFT
 Group of Companies

DRAWING TITLE: TYPICAL FRONT
 ELEVATION

DATE: APRIL, 2021.	SCALE: 1/8"=1'-0"	SHEET NO.:
DRAWN BY: SBM	CHECKED: MDB	A1

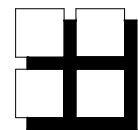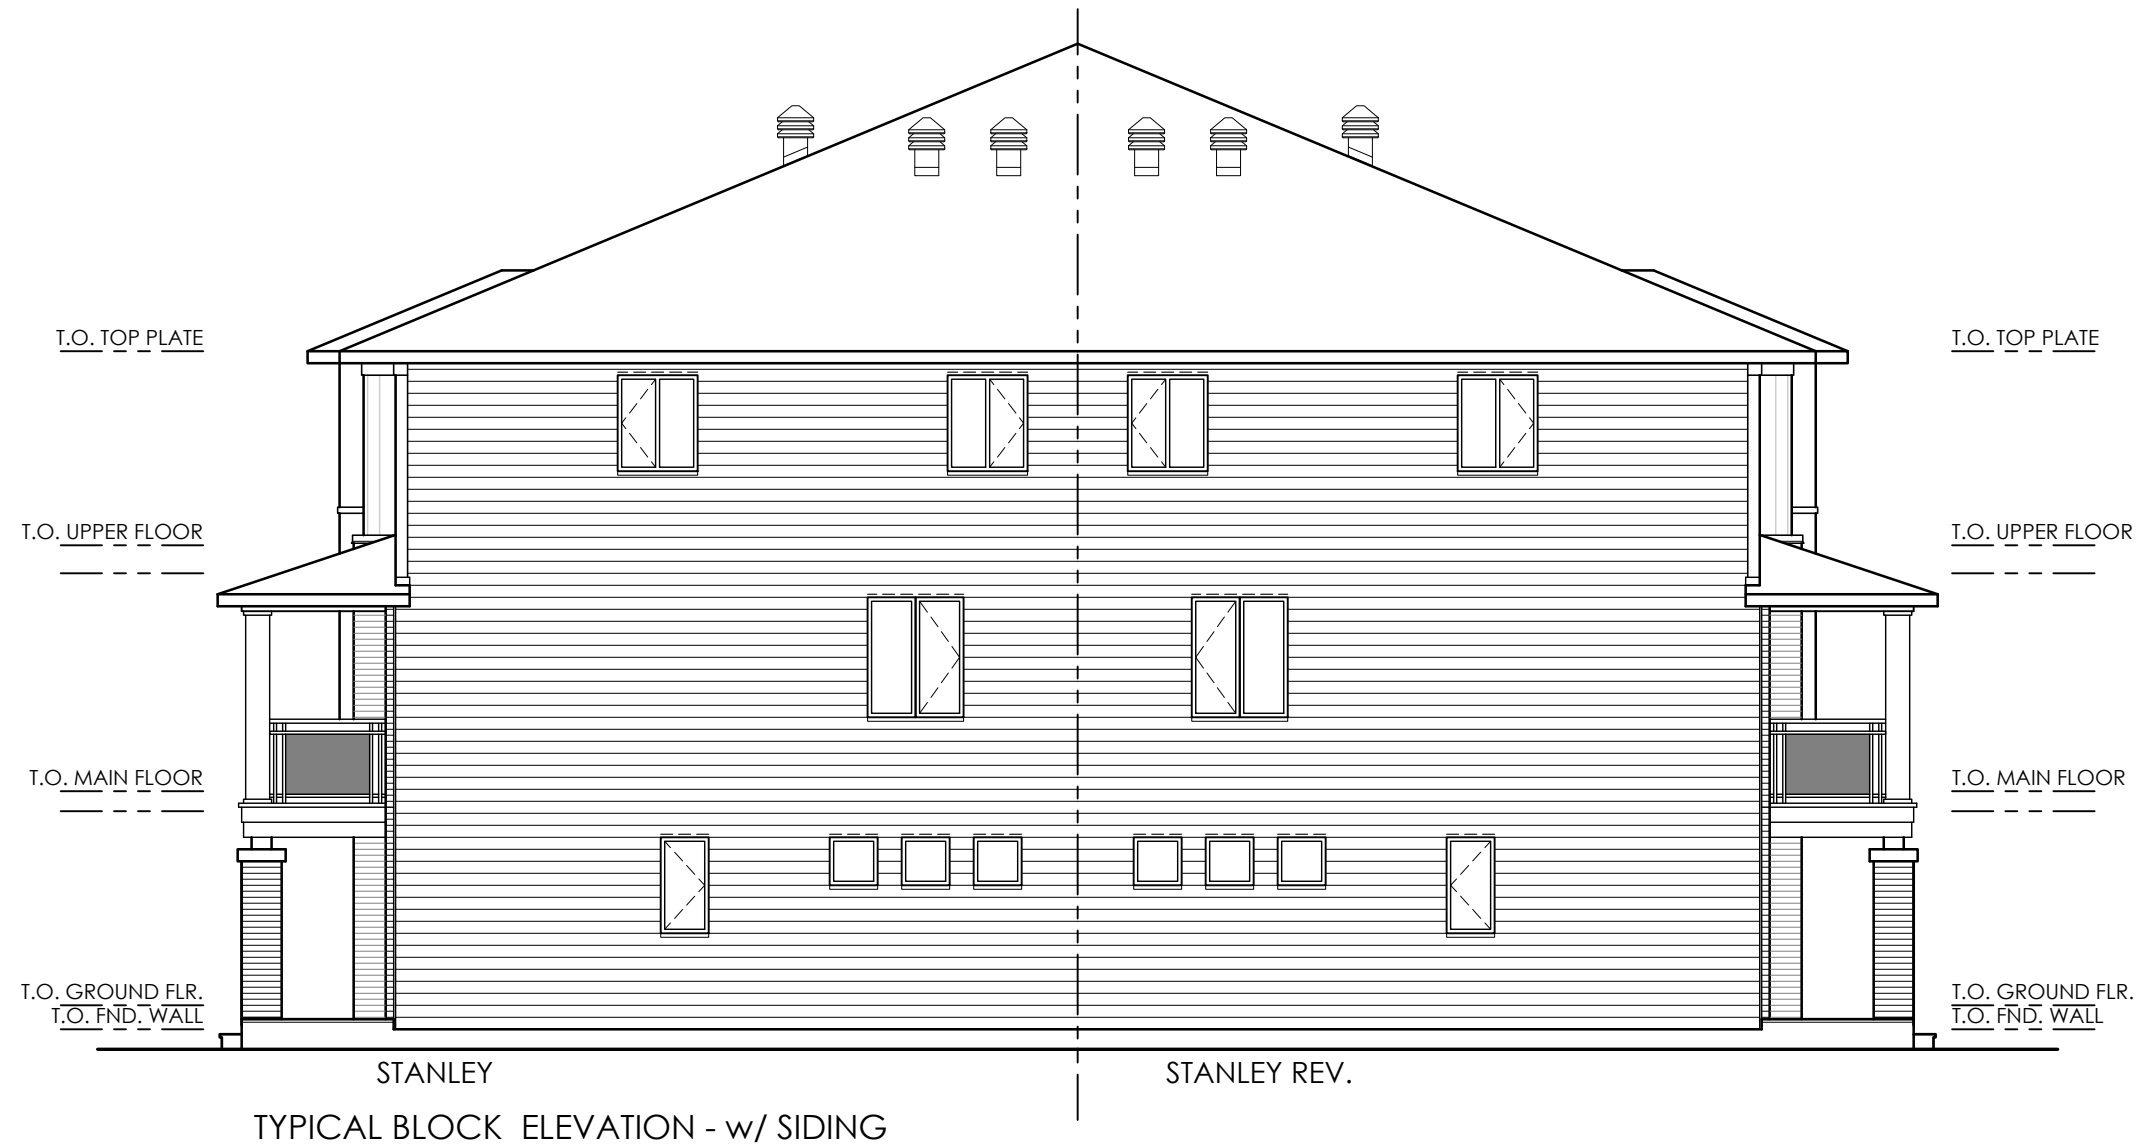


**M. David Blakely
Architect Inc.**

2200 Prince of Wales Dr. Suite 101 Nepean, Ontario
Phone (613) 226-8811 Fax (613) 226-7942

SEAL:

No.	DATE	DESCRIPTION	SM INIT.
1.	29/04/21	FOR SITE PLAN	SM
2.			
3.			
4.			
5.			
6.			
7.			
8.			
9.			
10.			

REVISIONS

 

A - DETAIL NUMBER
B - SHEET NUMBER
(DETAIL REQUIRED)
C - SHEET NUMBER
(DETAIL LOCATION)

PROJECT: BACK to BACK TOWNS
TYPICAL BLOCK
OTTAWA, ONTARIO



CLIENT: **RICHCRAFT**
Group of Companies

DRAWING TITLE: TYP. END ELEVATION
w/ SIDING

DATE: APRIL, 2021.
DRAWN BY: SBM

SCALE: 1/8"=1'-0"
CHECKED: MDB

SHEET NO.: **A2**

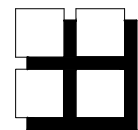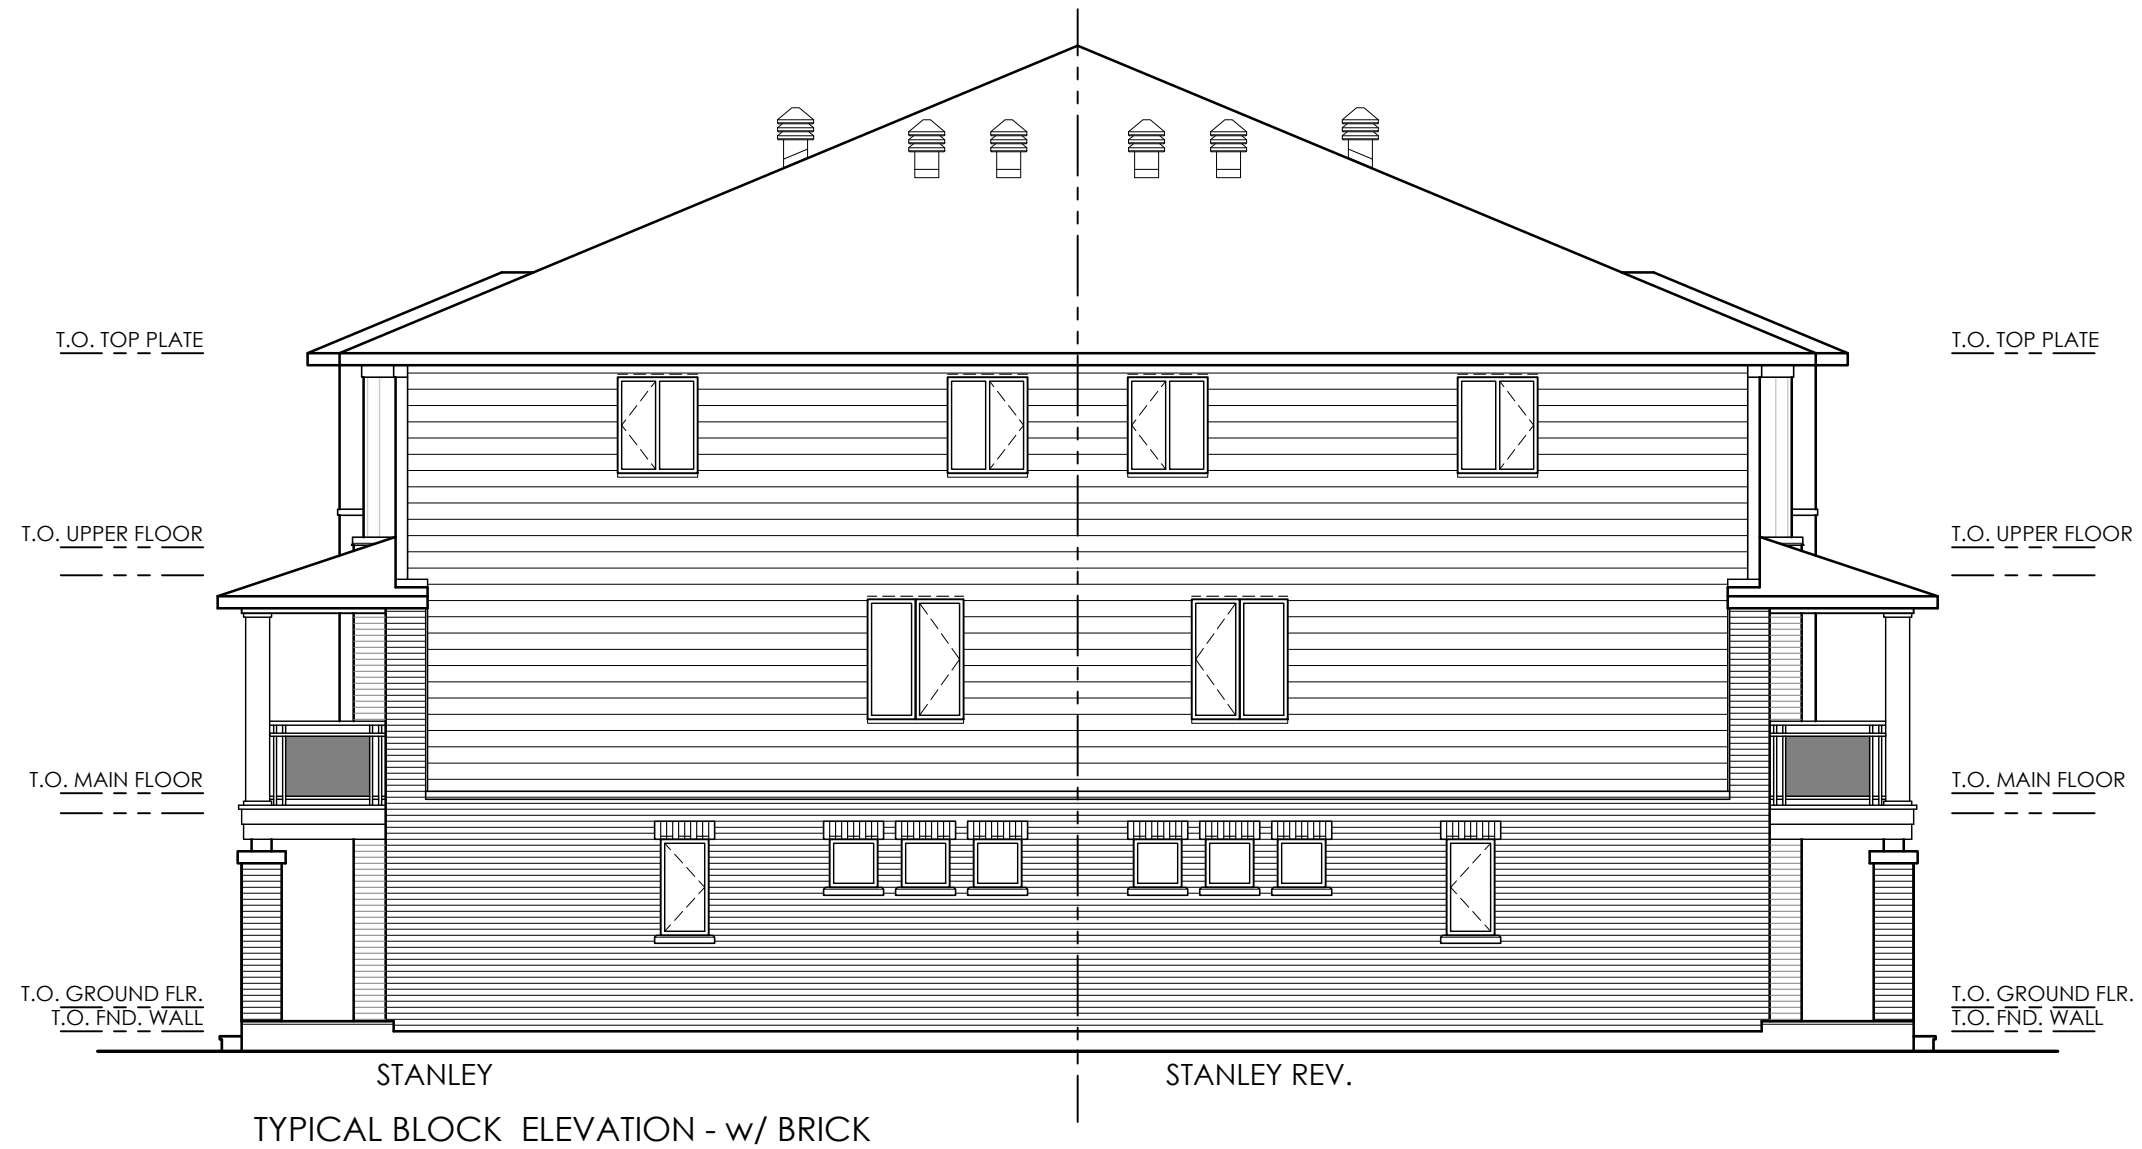


**M. David Blakely
Architect Inc.**

2200 Prince of Wales Dr. Suite 101 Nepean, Ontario
Phone (613) 226-8811 Fax (613) 226-7942

SEAL:

No.	DATE	DESCRIPTION	SM INIT.
1.	29/04/21	FOR SITE PLAN	
2.			
3.			
4.			
5.			
6.			
7.			
8.			
9.			
10.			

 

A - DETAIL NUMBER
B - SHEET NUMBER
(DETAIL REQUIRED)
C - SHEET NUMBER
(DETAIL LOCATION)

PROJECT: BACK to BACK TOWNS
TYPICAL BLOCK
OTTAWA, ONTARIO

CLIENT: RICH CRAFT
Group of Companies

DRAWING TITLE: TYP. END ELEVATION
w/ HALF BRICK

DATE: APRIL, 2021.	SCALE: 1/8"=1'-0"	SHEET NO.:
DRAWN BY: SBM	CHECKED BY: MDB	A3