




RICHCRAFT GROUP OF COMPANIES

# TRAILSEDGE BLOCK 193/194

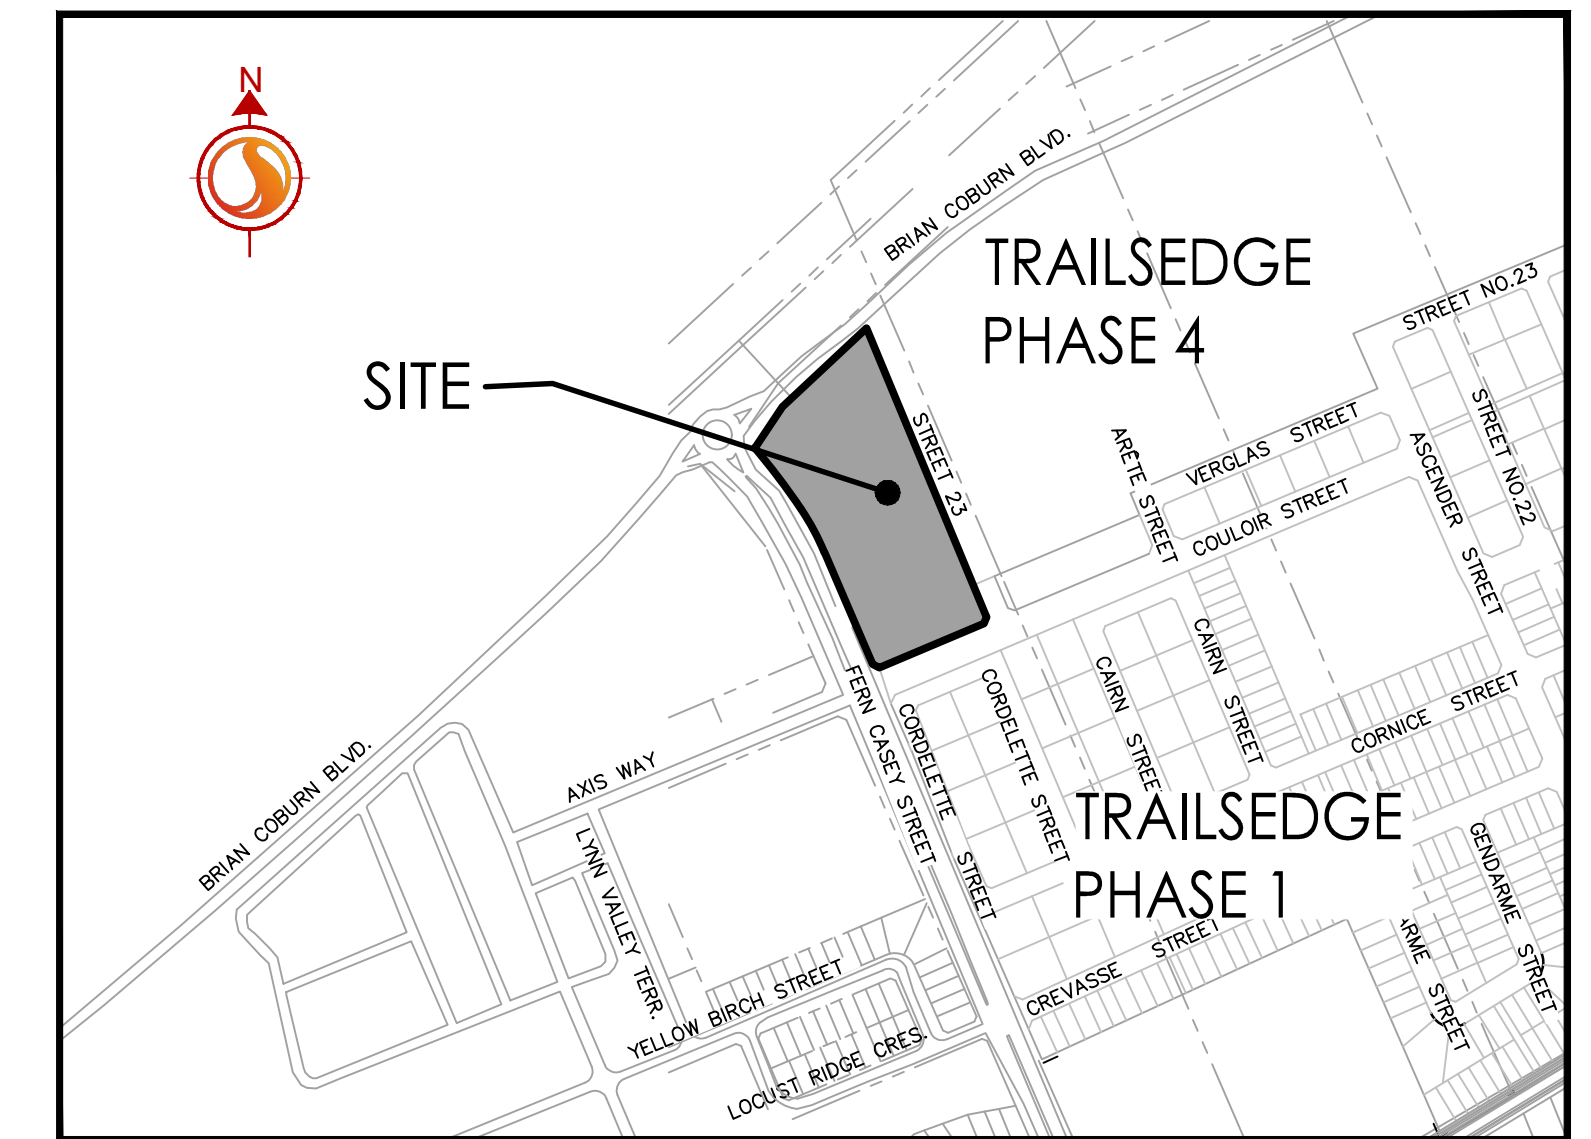

KEY PLAN  
N.T.S.

INDEX		
SHEET NO.		DESCRIPTION
1	OF 11	NL-1 - NOTES AND LEGEND PLAN
2	OF 11	EX-1 EXISTING CONDITIONS AND REMOVALS PLAN
3	OF 11	SSP-1 - SITE SERVICING PLAN
4	OF 11	PP-1 - STREET 23 STA. 0+000 TO STA. 0+300
5	OF 11	GP-1 - GRADING PLAN
6	OF 11	PD-1 - PONDING PLAN
7	OF 11	EC/DS-1 - EROSION CONTROL PLAN AND DETAILS SHEET
8	OF 11	DS-1 - DETAILS SHEET
9	OF 11	SD-1 - STORM DRAINAGE PLAN
10	OF 11	SA-1 - SANITARY DRAINAGE PLAN
11	OF 11	GRDD-1 - GEOMETRIC ROAD DESIGN DRAWING

APRIL, 2021

Project Number: 160401585