




1 DECIDUOUS TREE PLANTING
N.T.S.

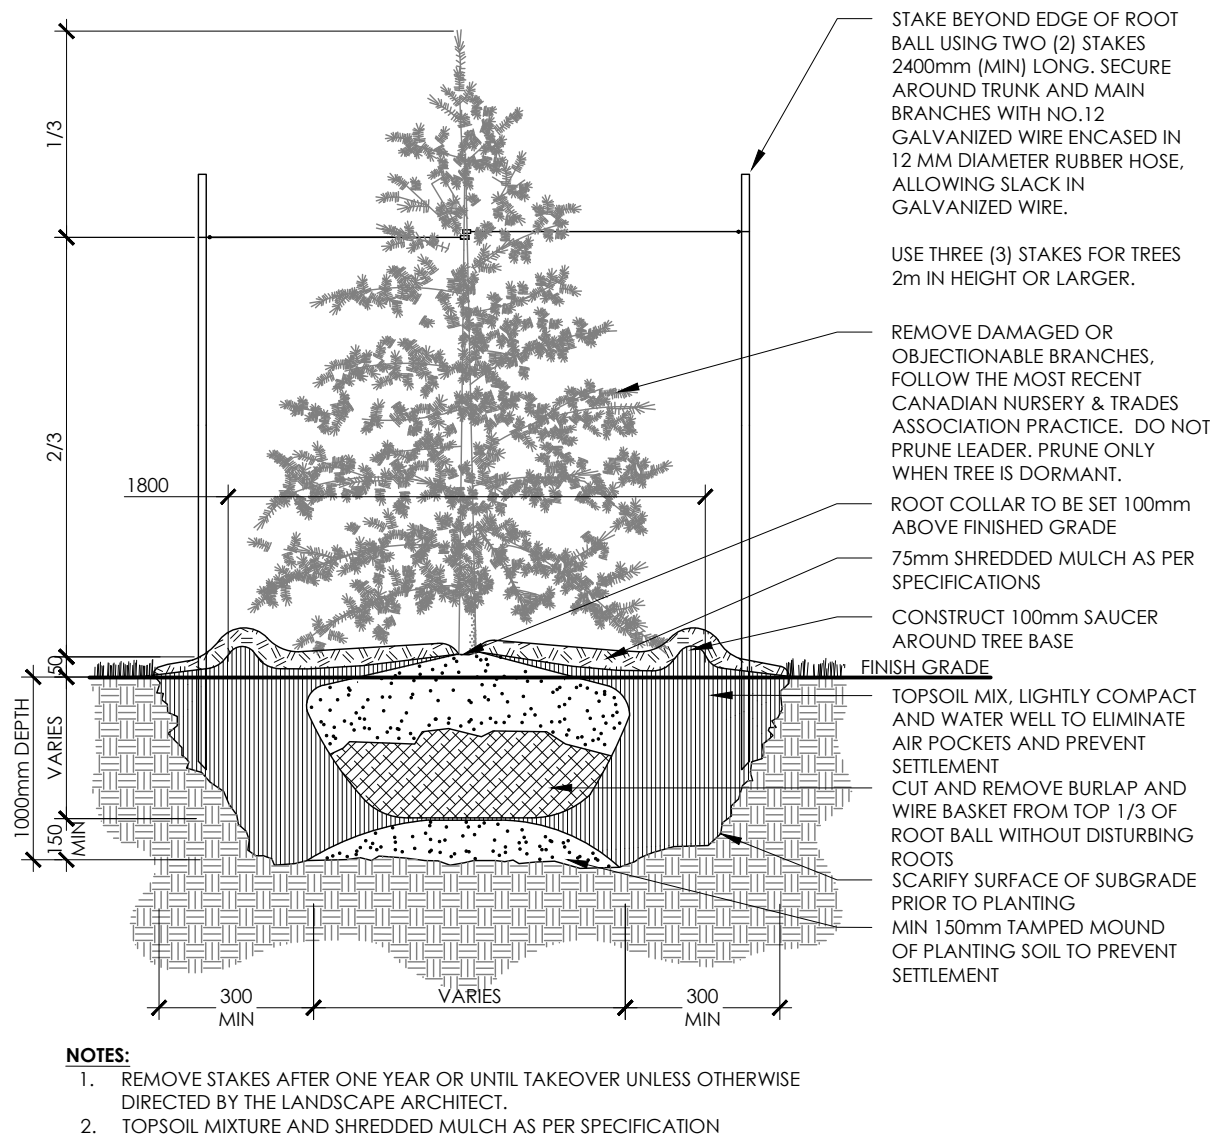


2 CONIFEROUS TREE PLANTING
N.T.S.

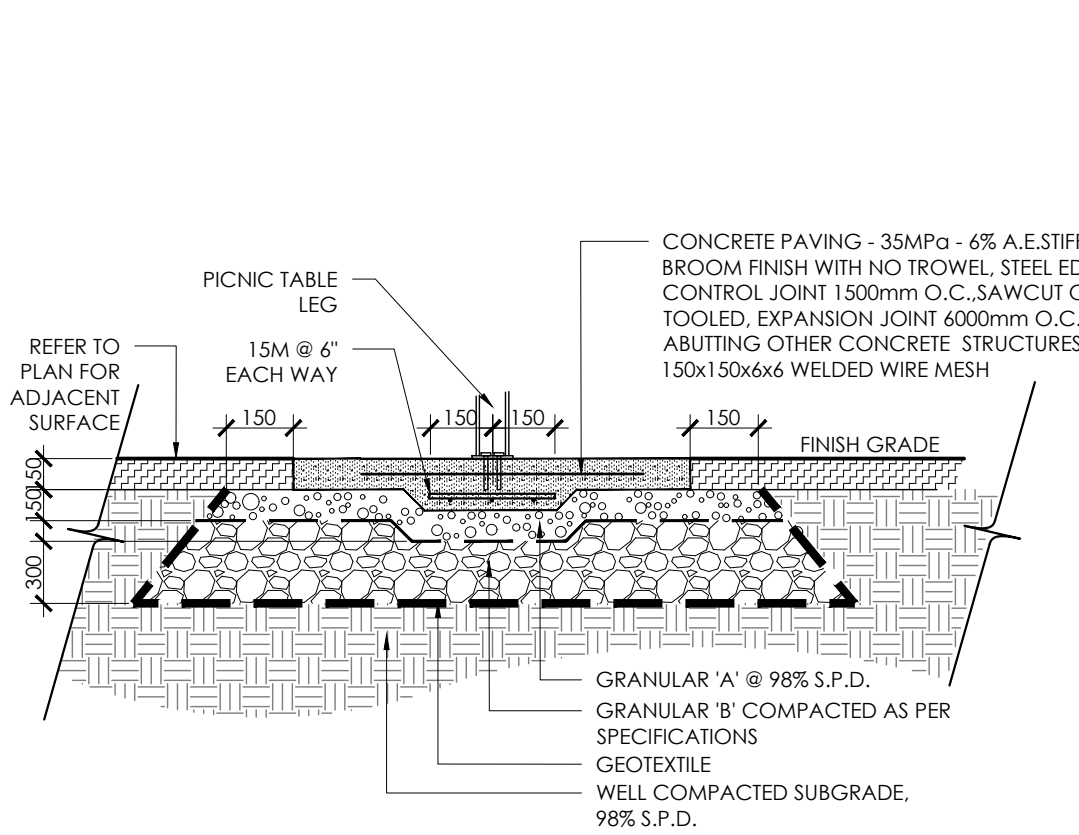


5 UMBRELLA SHELTER/ PING PONG TABLES THICKENED CONCRETE SLAB
N.T.S.

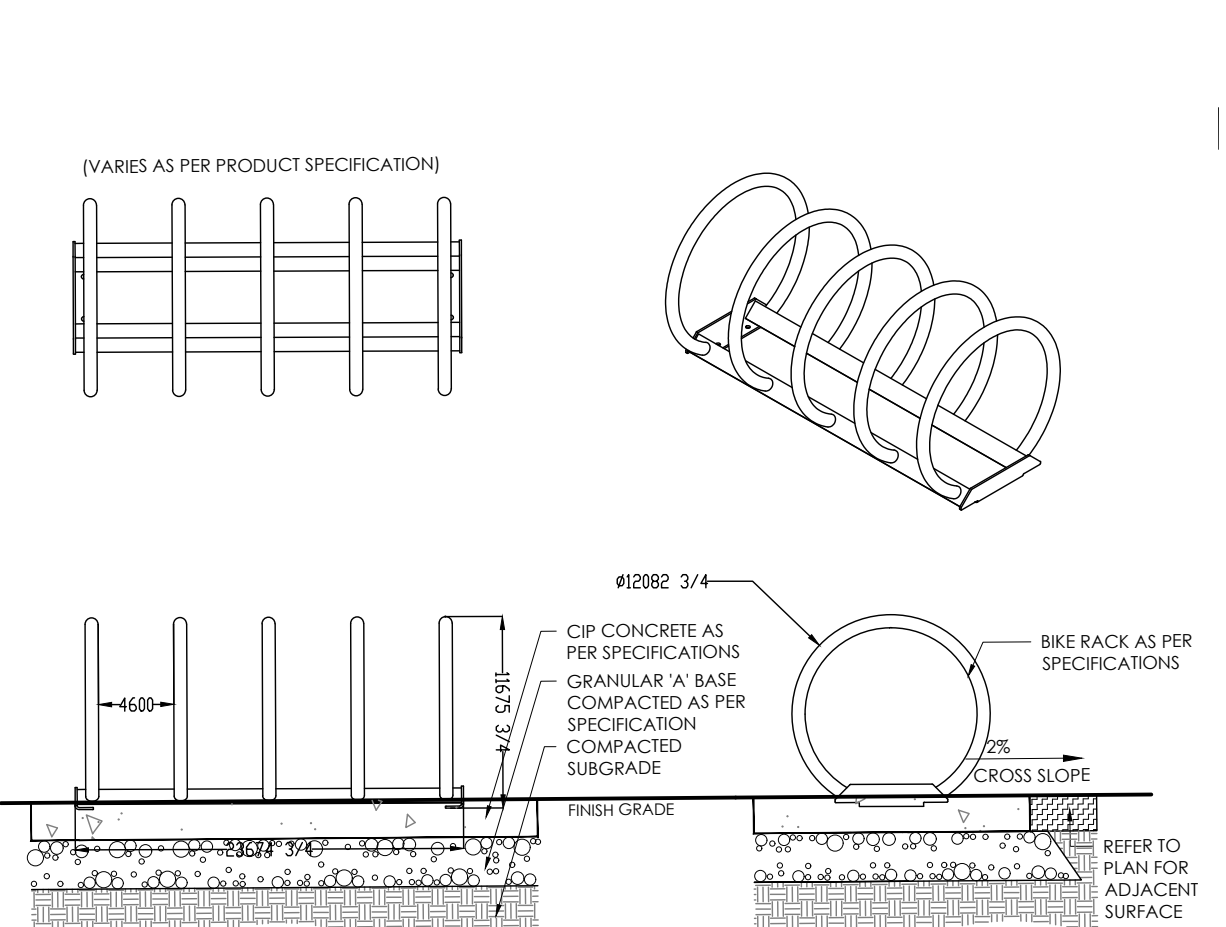


8 BIKE RACK
N.T.S.

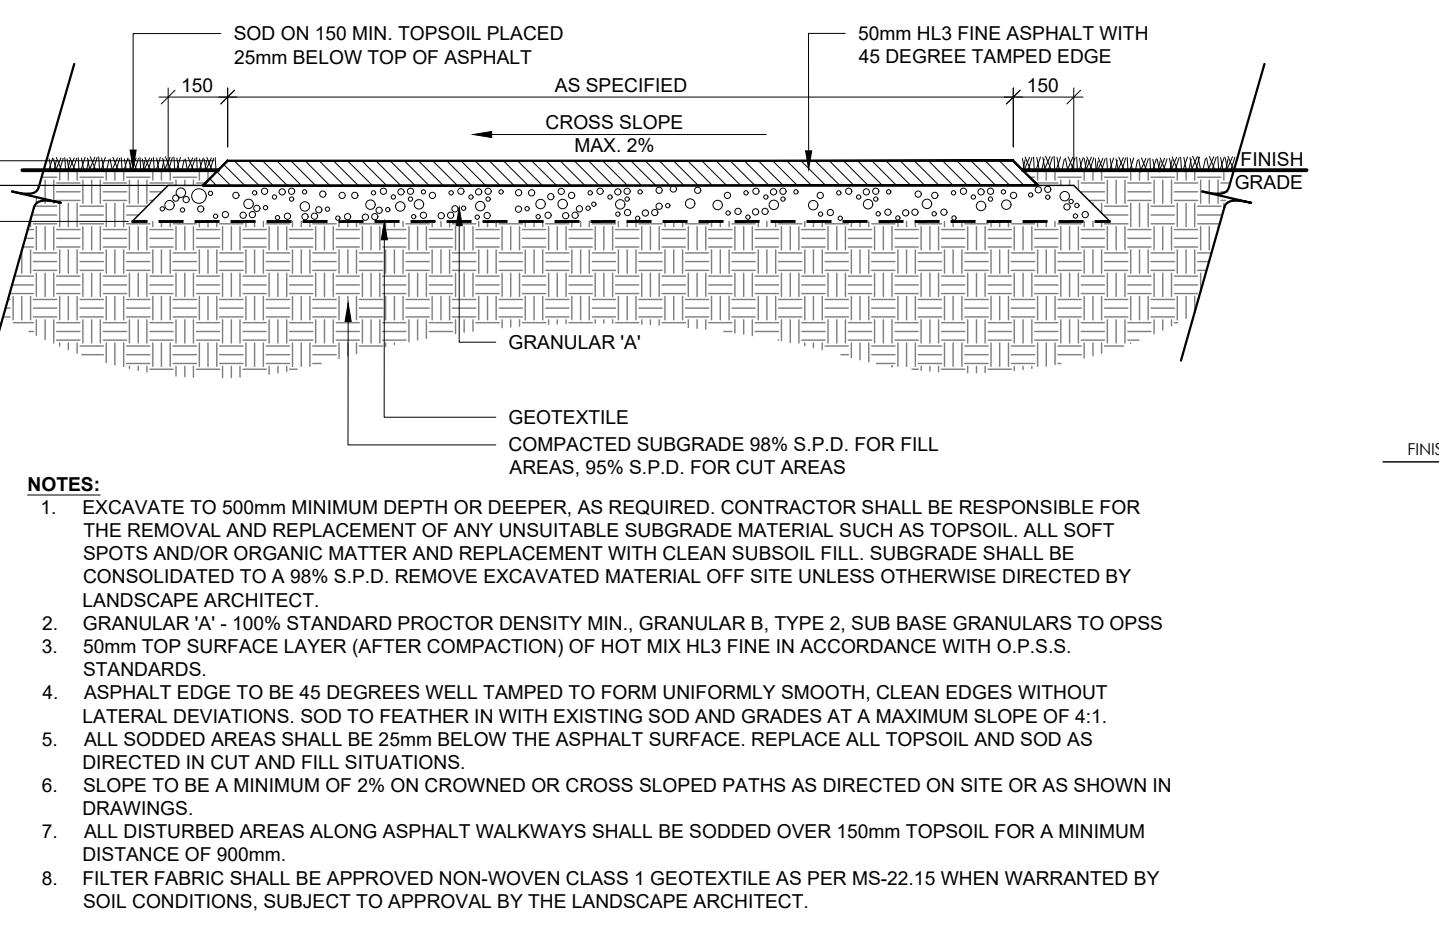


9 LIGHT-DUTY ASPHALT PAVING
N.T.S.

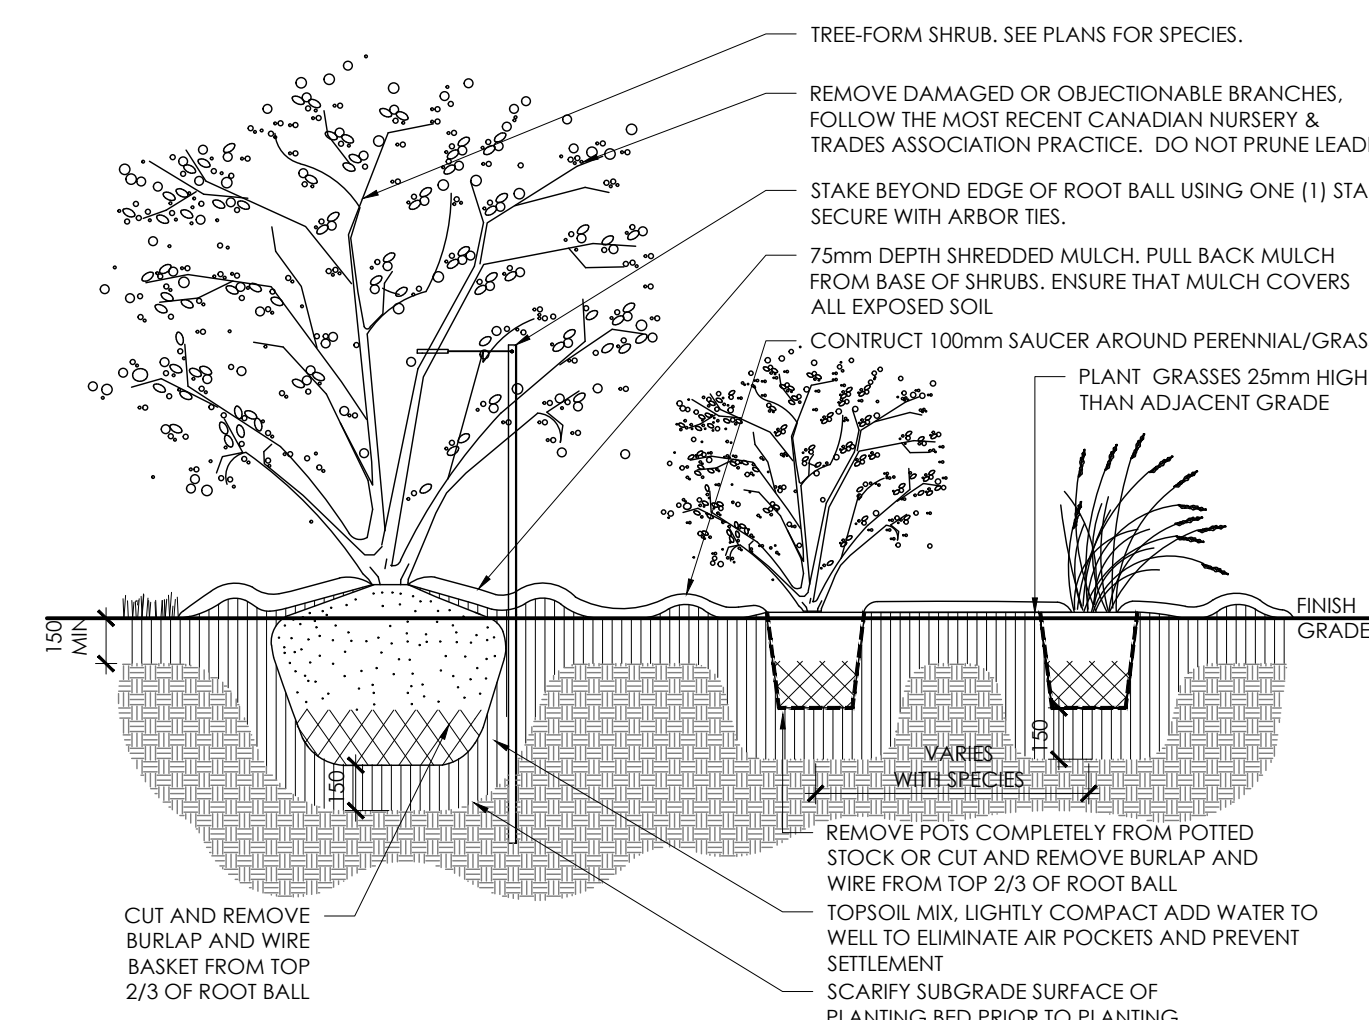

3 SHRUB BED PLANTING WITH GRASSES
N.T.S.

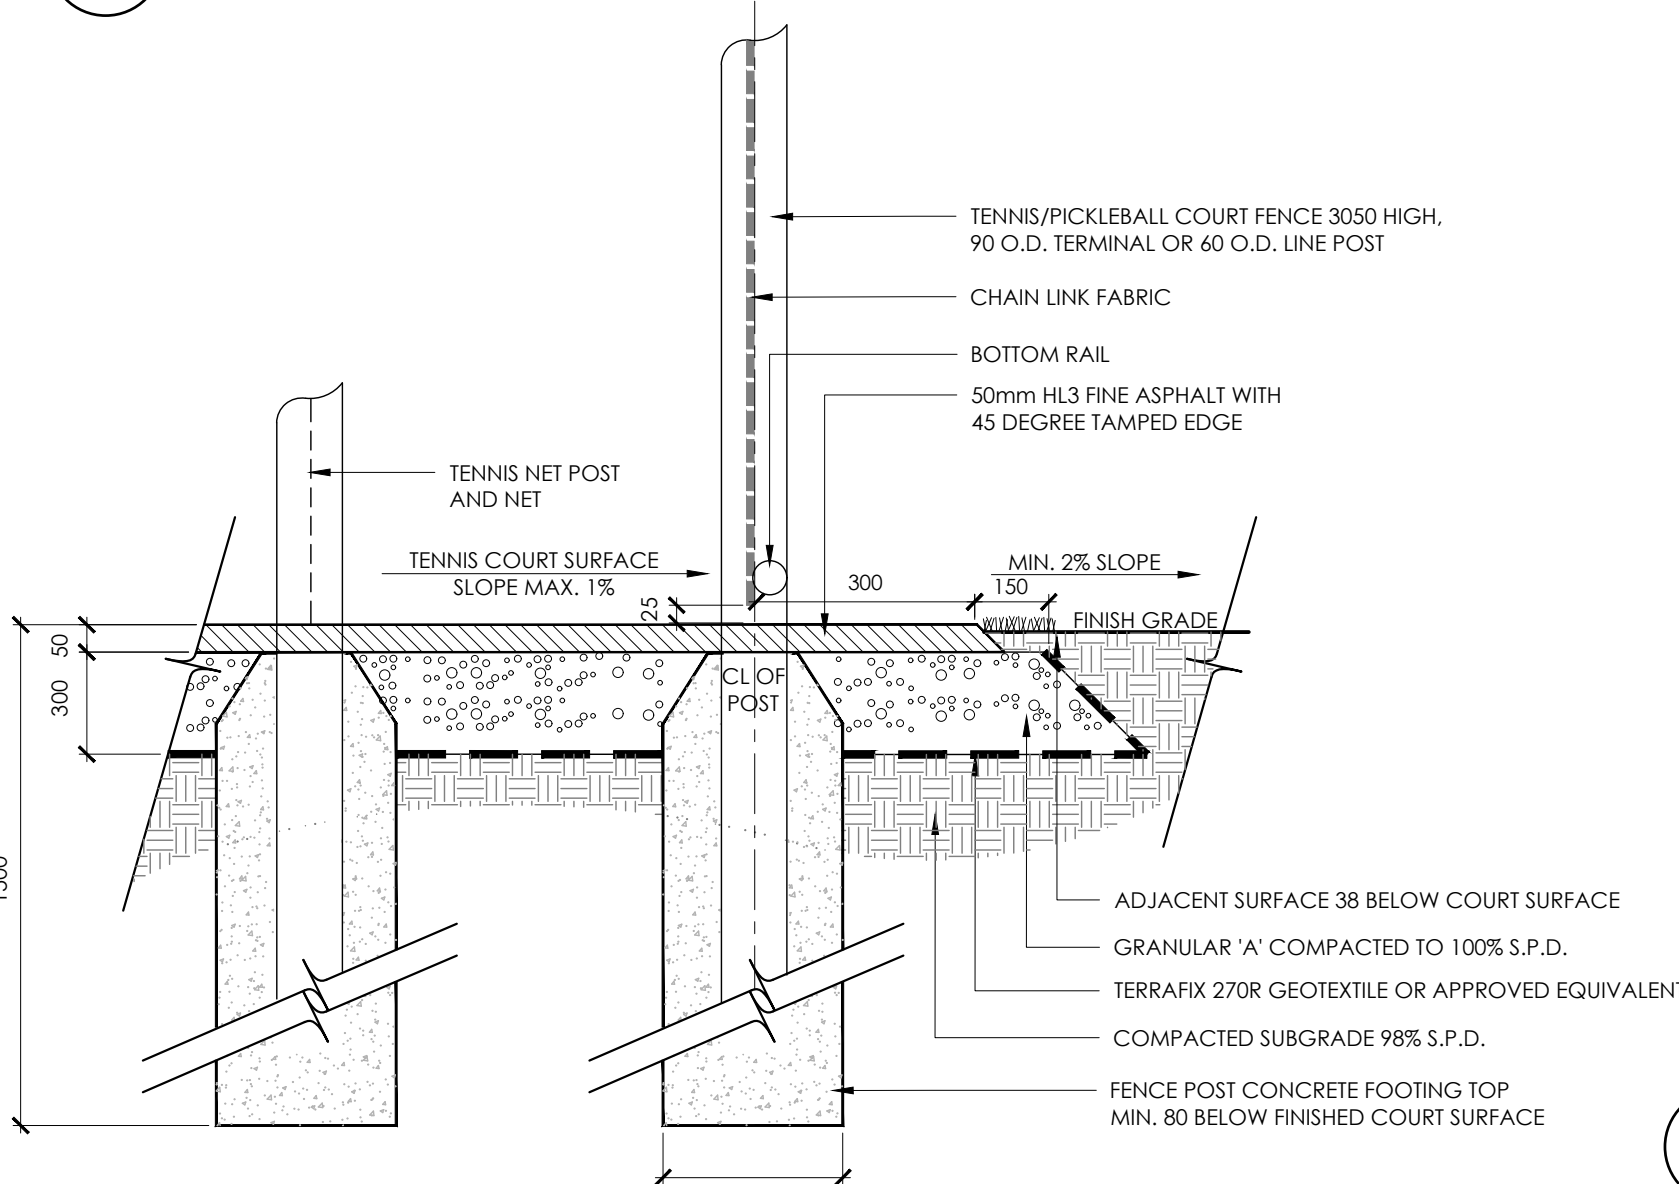


6 PICKLEBALL COURT
N.T.S.

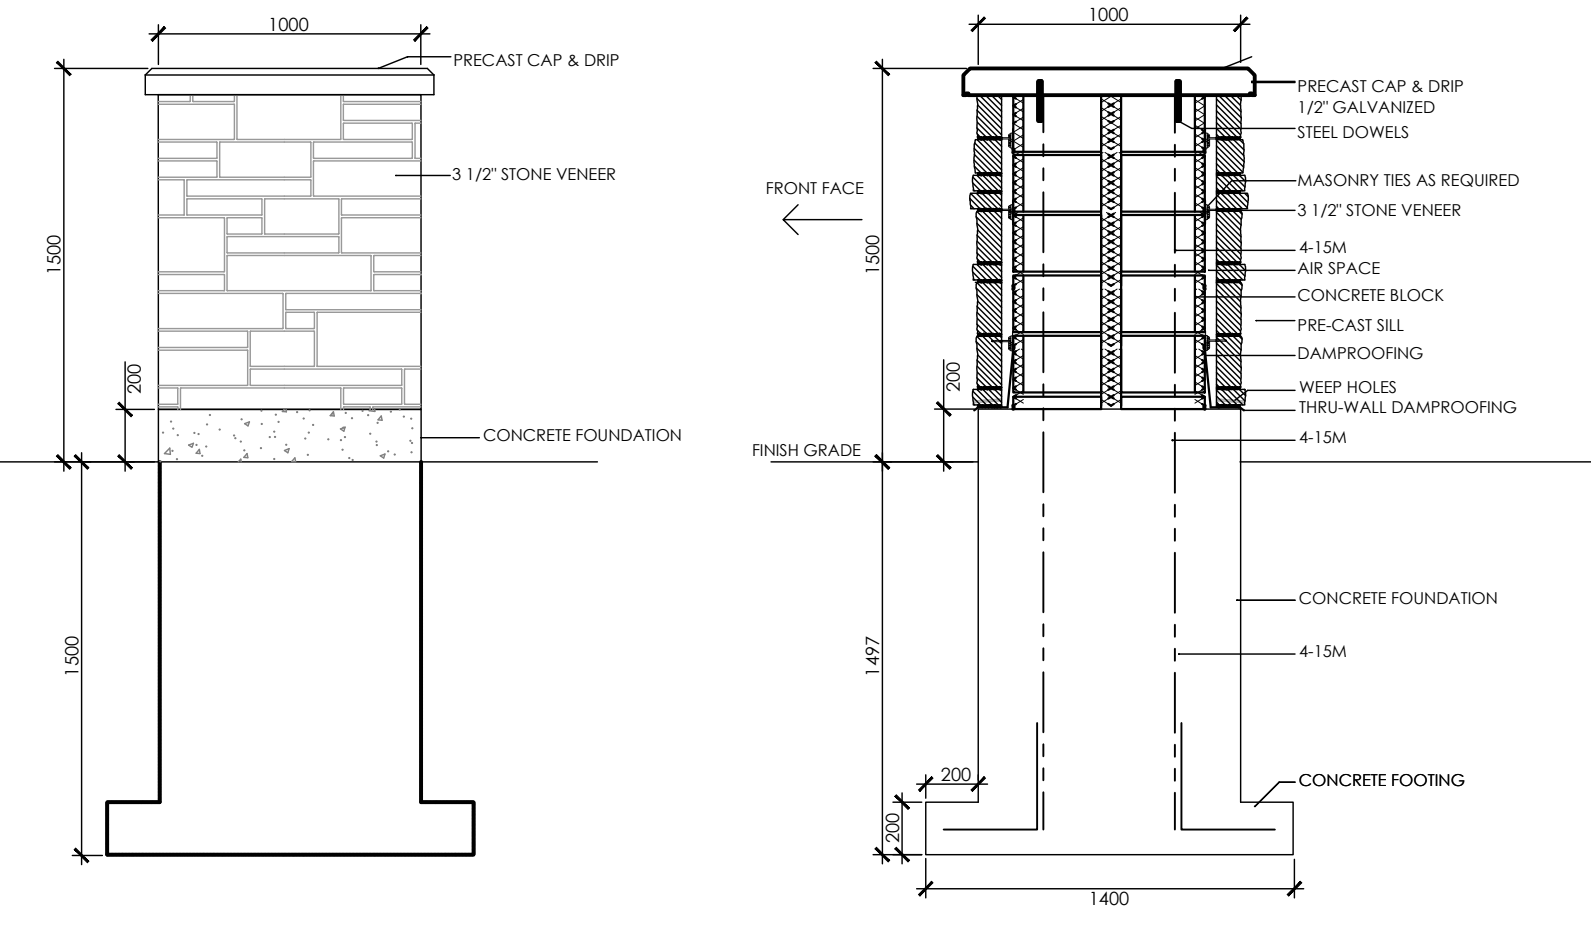


11 DECORATIVE FENCE
N.T.S.

4 LANDSCAPE BOULDER
N.T.S.

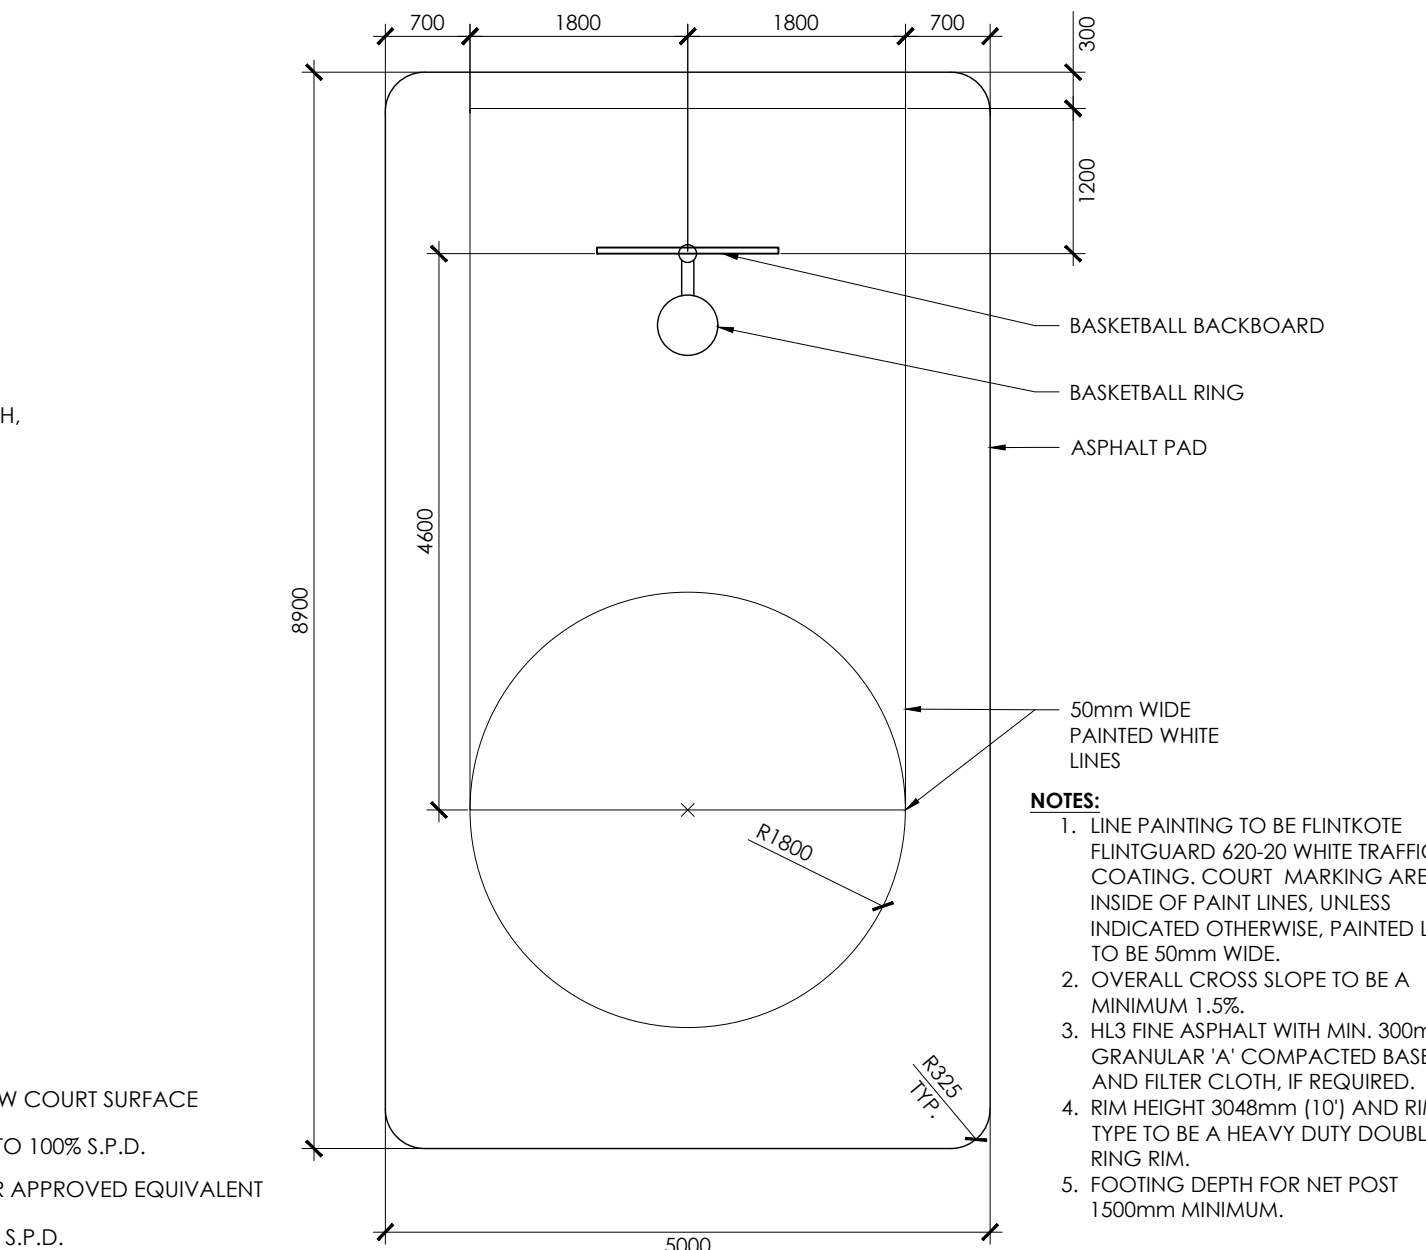

7 BASKETBALL KEY
N.T.S.

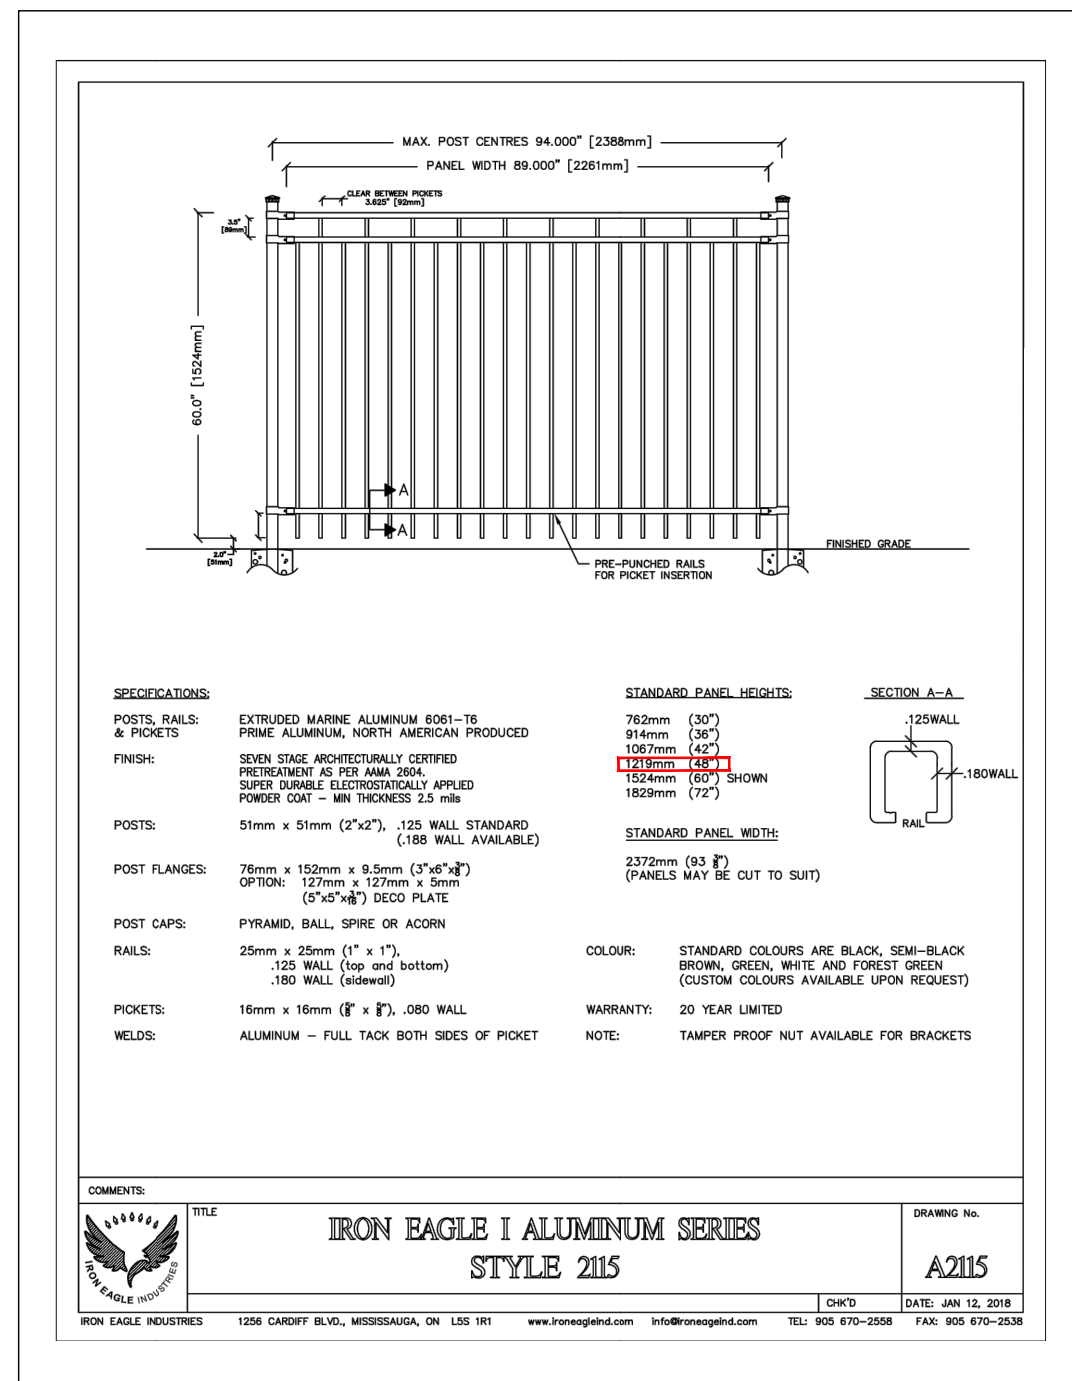

10 COLUMN (ENTRY FEATURE)
N.T.S.

Contractor shall check all dimensions on the work and report any discrepancy to the Landscape Architect before proceeding. All drawings and specifications are the property of the Landscape Architect and must be returned at the completion of the work. This drawing is not to be used for construction until signed by the Landscape Architect.

Key Plan

Title

DETAILS

Date APRIL 2021
Scale N.T.S.
Drawn IS
Checked jh
Job No. 20-135

Sheet

D1

#18359

ASSOCIATION OF LANDSCAPE ARCHITECTS
MEMBER
ONTARIO
NAK
design strategies
1285 WELLINGTON STREET WEST, OTTAWA, ON K1Y 3A8 CANADA
T 613.237.2345 F 613.237.4423 NAKDESIGNSTRATEGIES.COM
Project

TRAILSEDGE RENTAL BLOCKS
193 & 194 SITE PLAN
OTTAWA, ON