

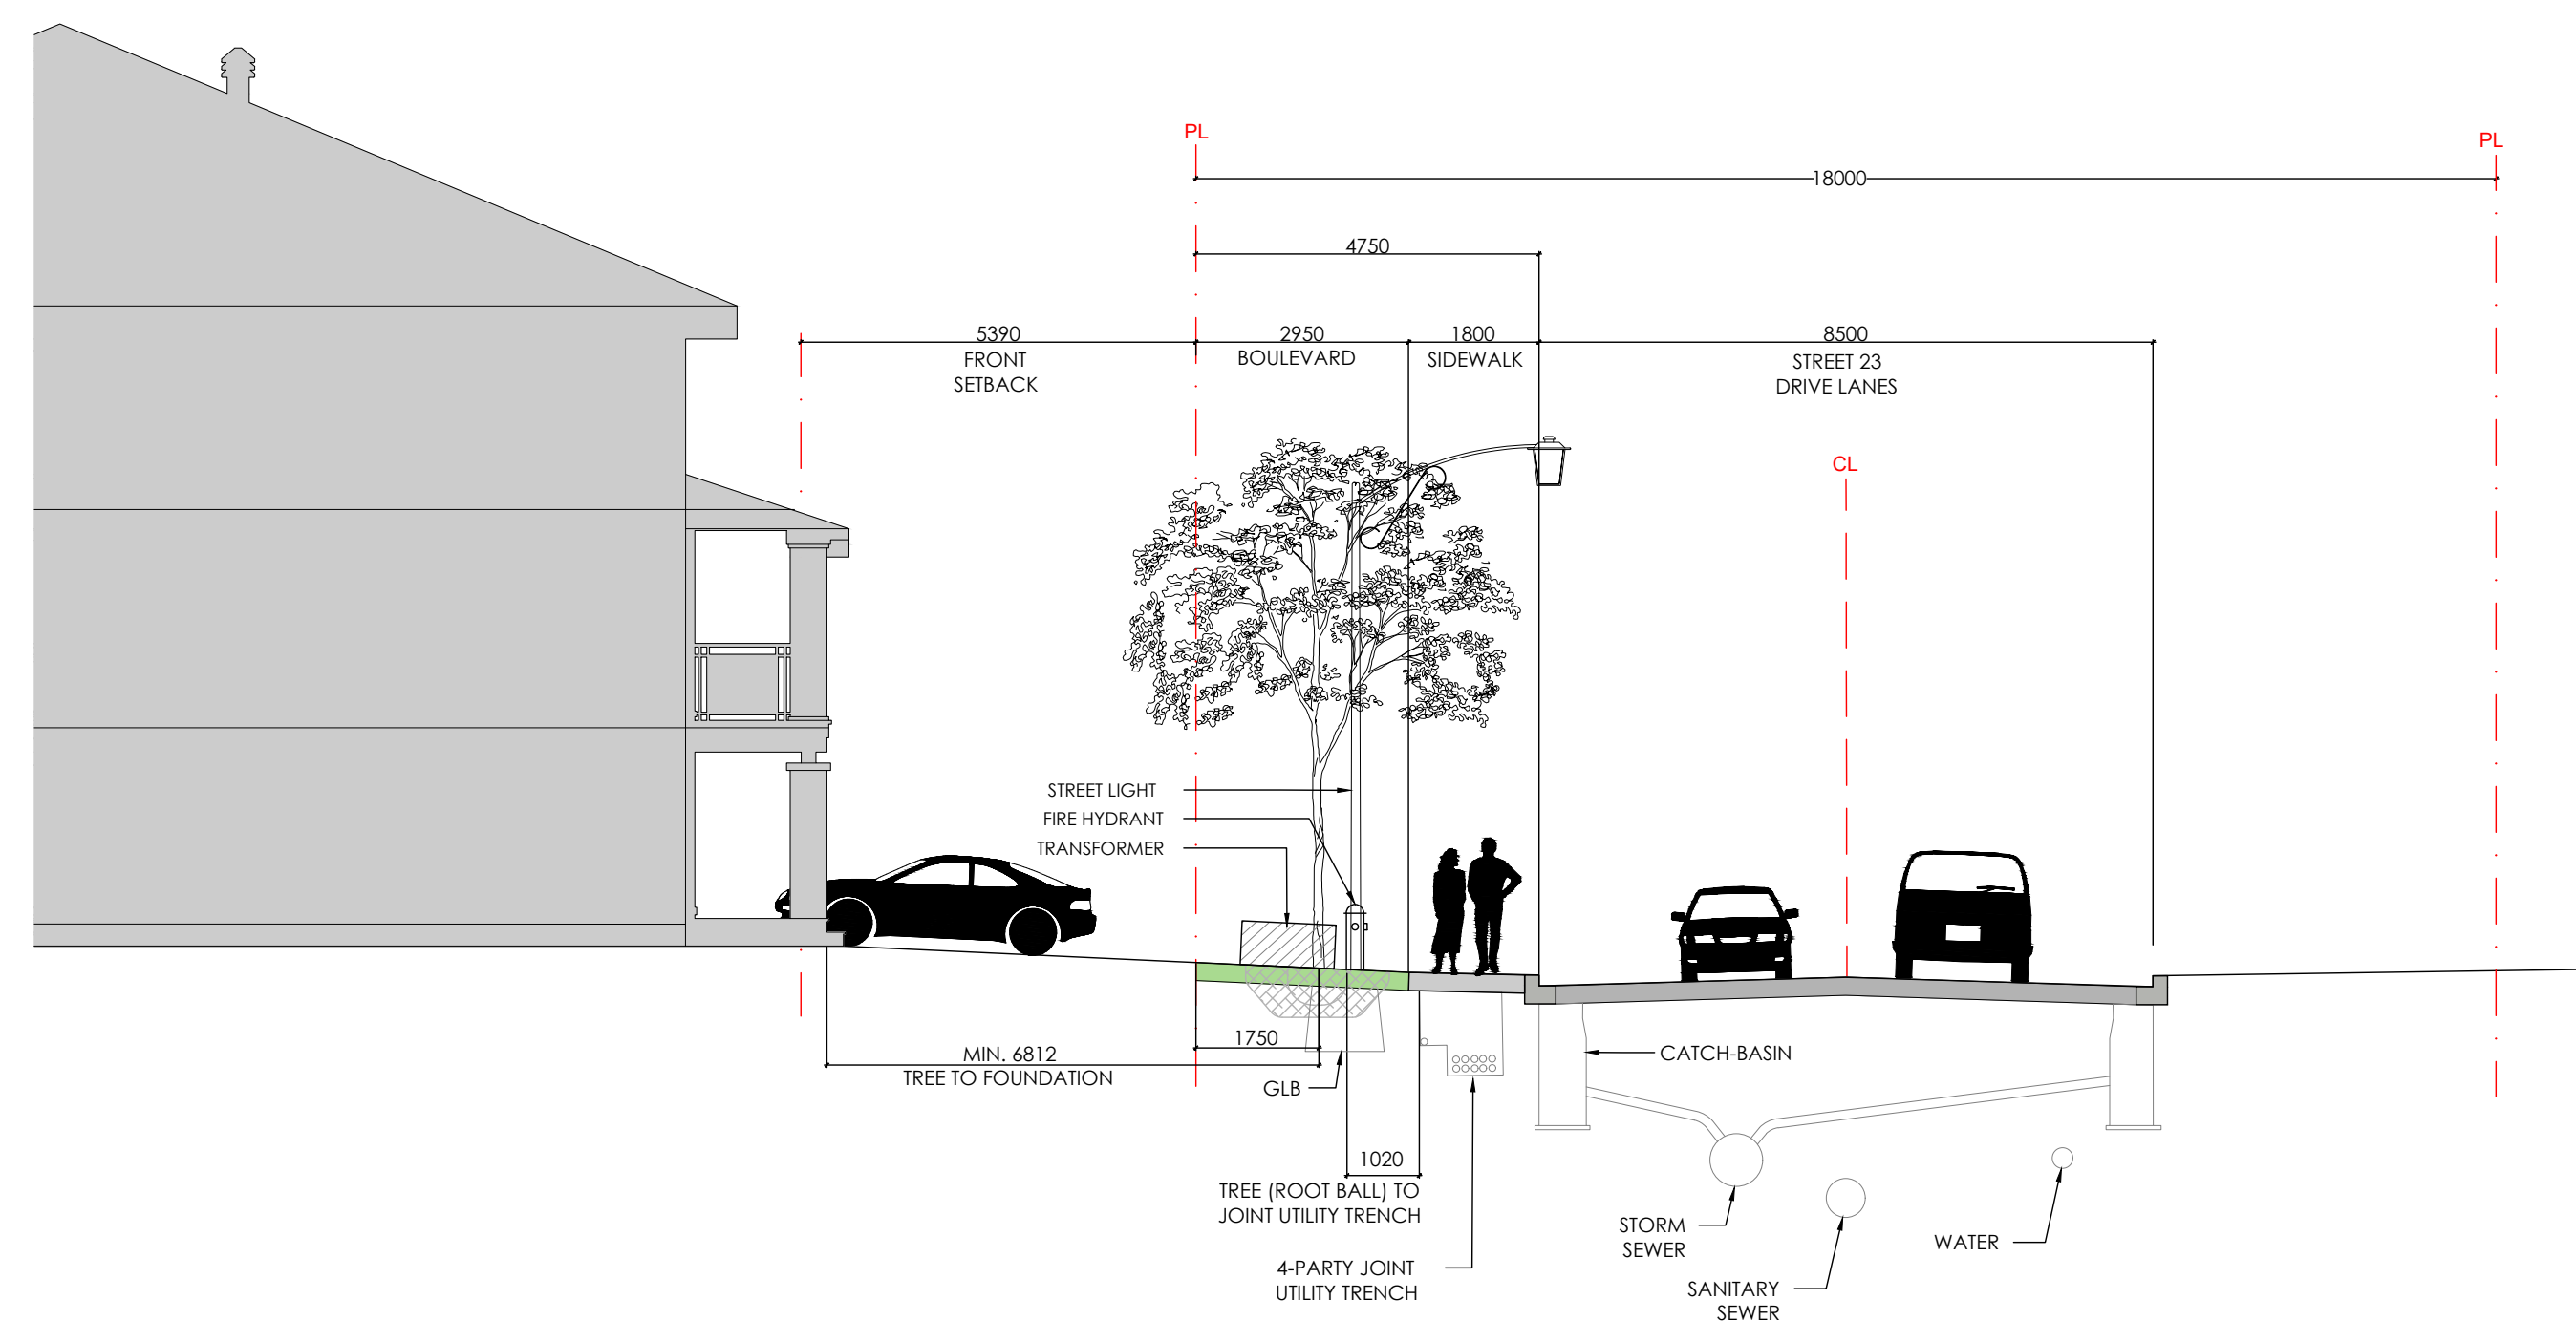



Contractor shall check all dimensions on the work and report any discrepancy to the Landscape Architect before proceeding. All drawings and specifications are the property of the Landscape Architect and must be returned at the completion of the work. This drawing is not to be used for construction until signed by the Landscape Architect.

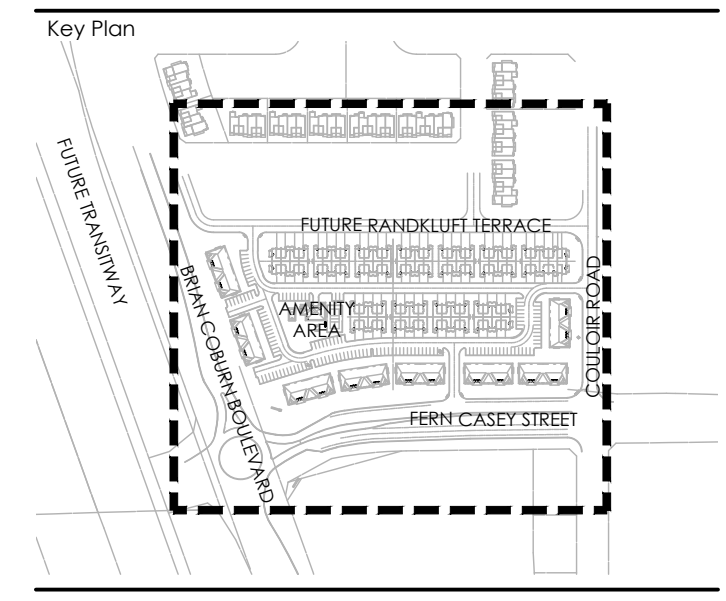


1 STREET 23 - 18m ROW CROSS SECTION
1:100

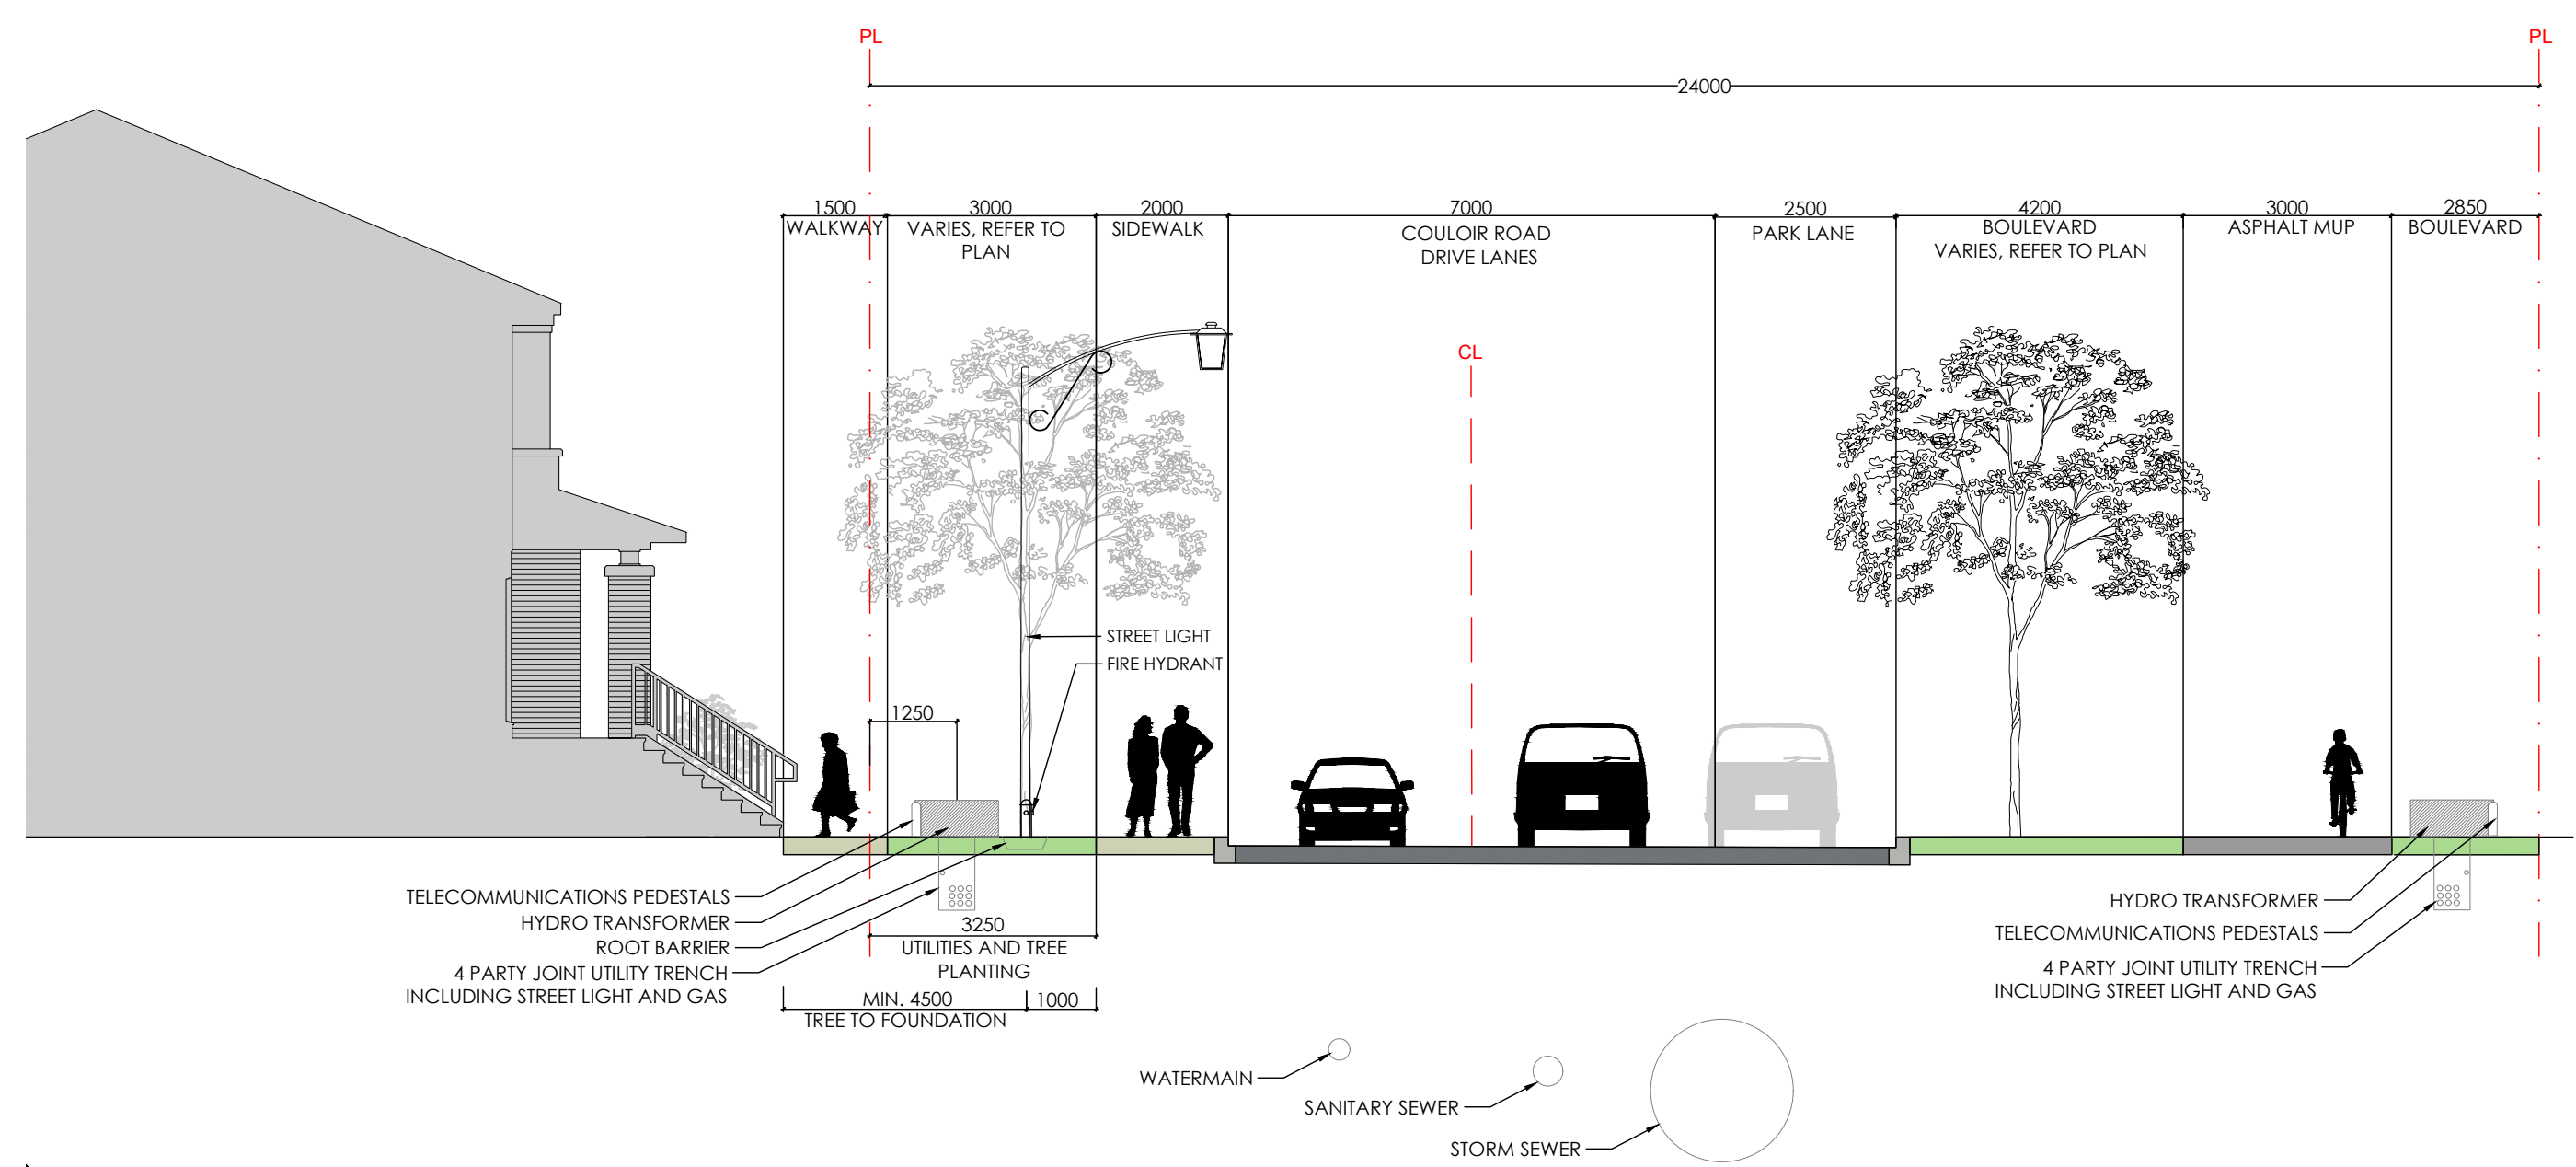

2 COULOIR ROAD - 24m ROW CROSS SECTION
1:100

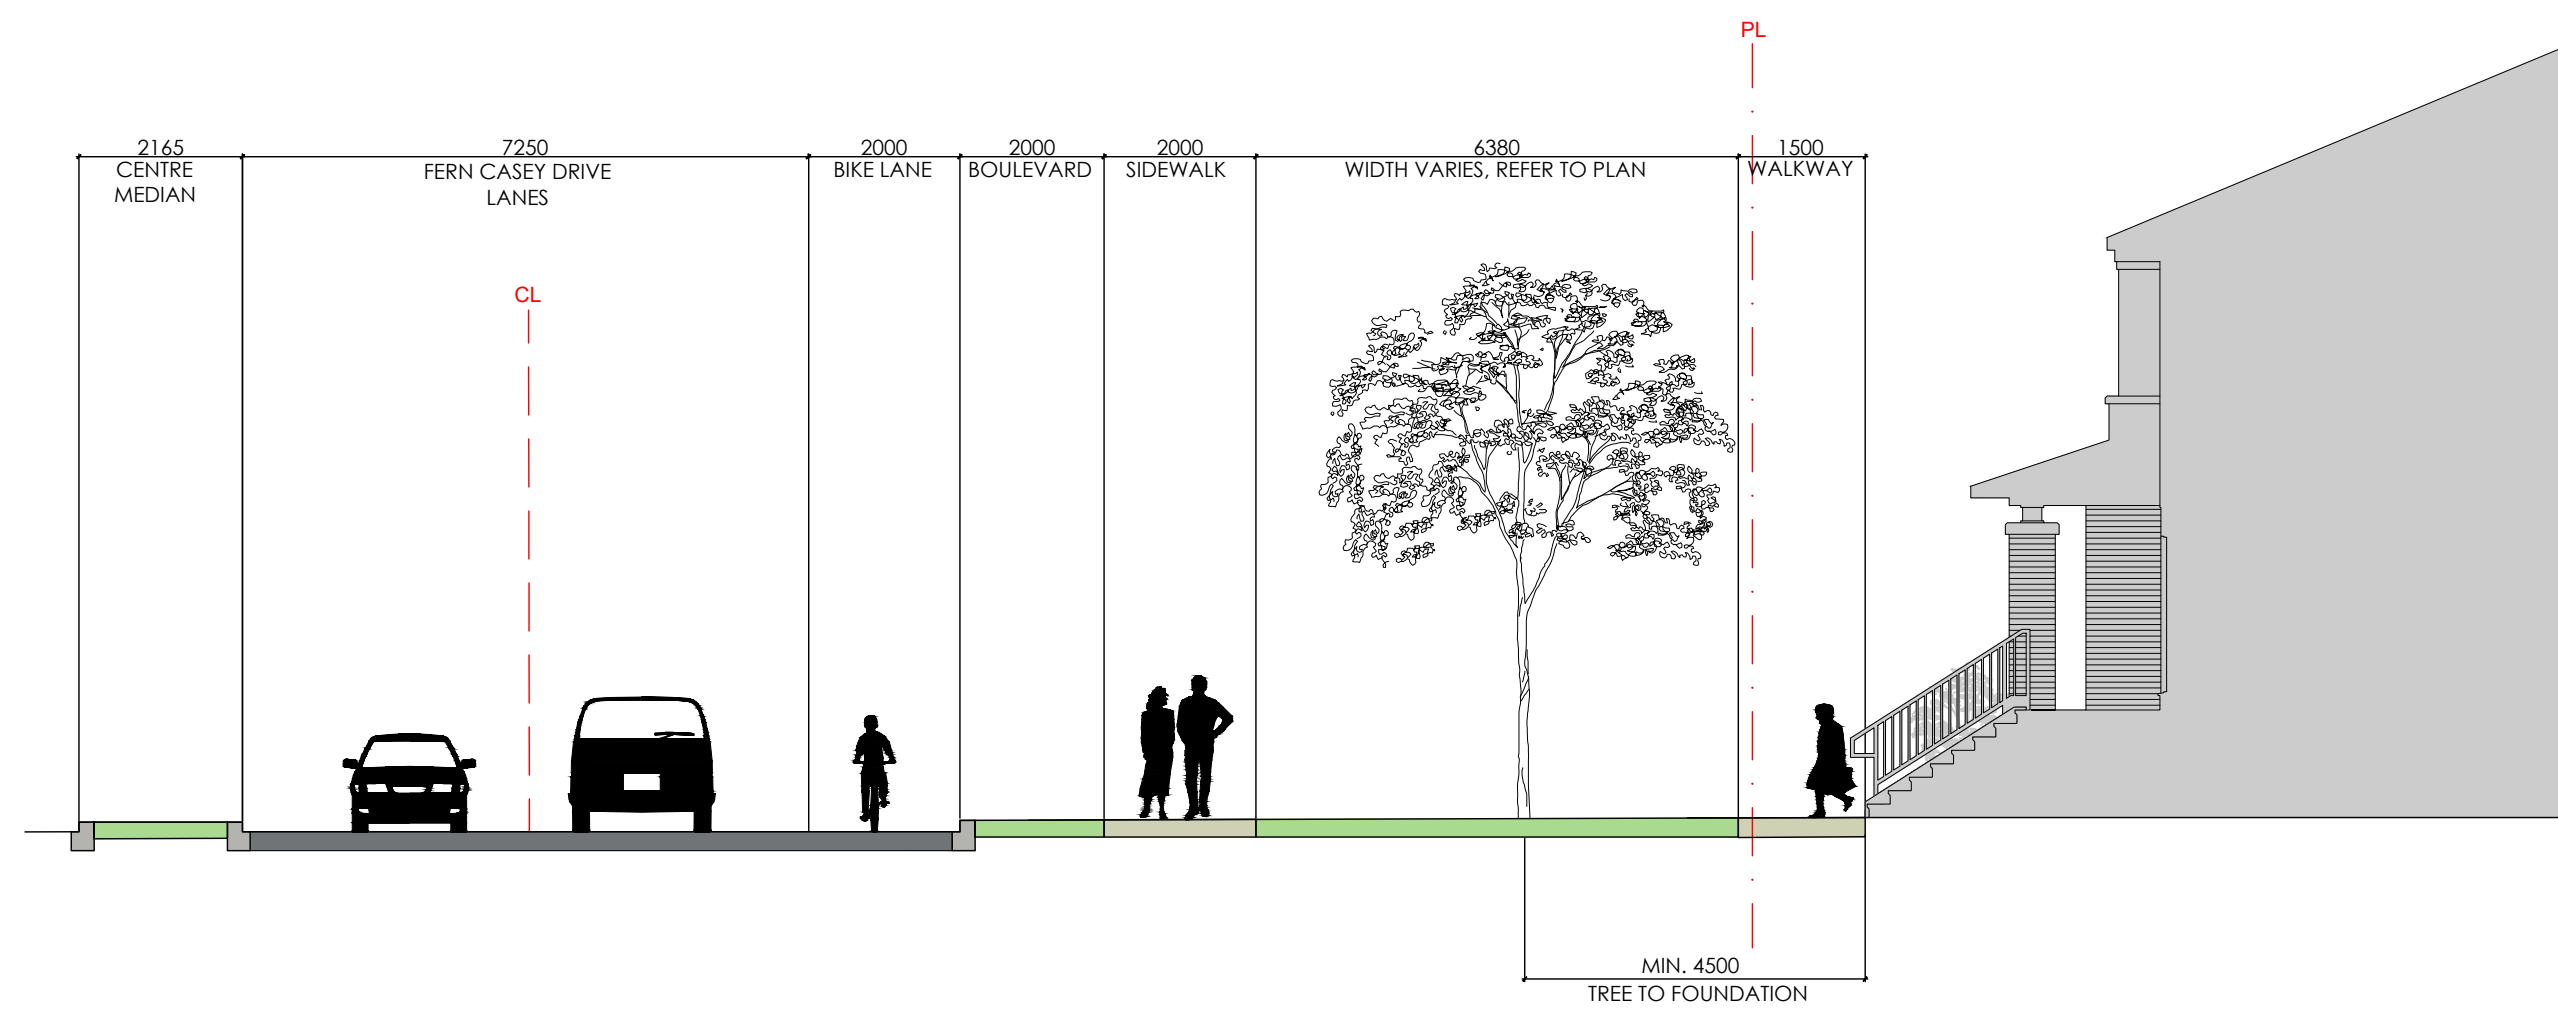


3 FERN CASEY STREET - TREE SETBACK CROSS SECTION
1:100

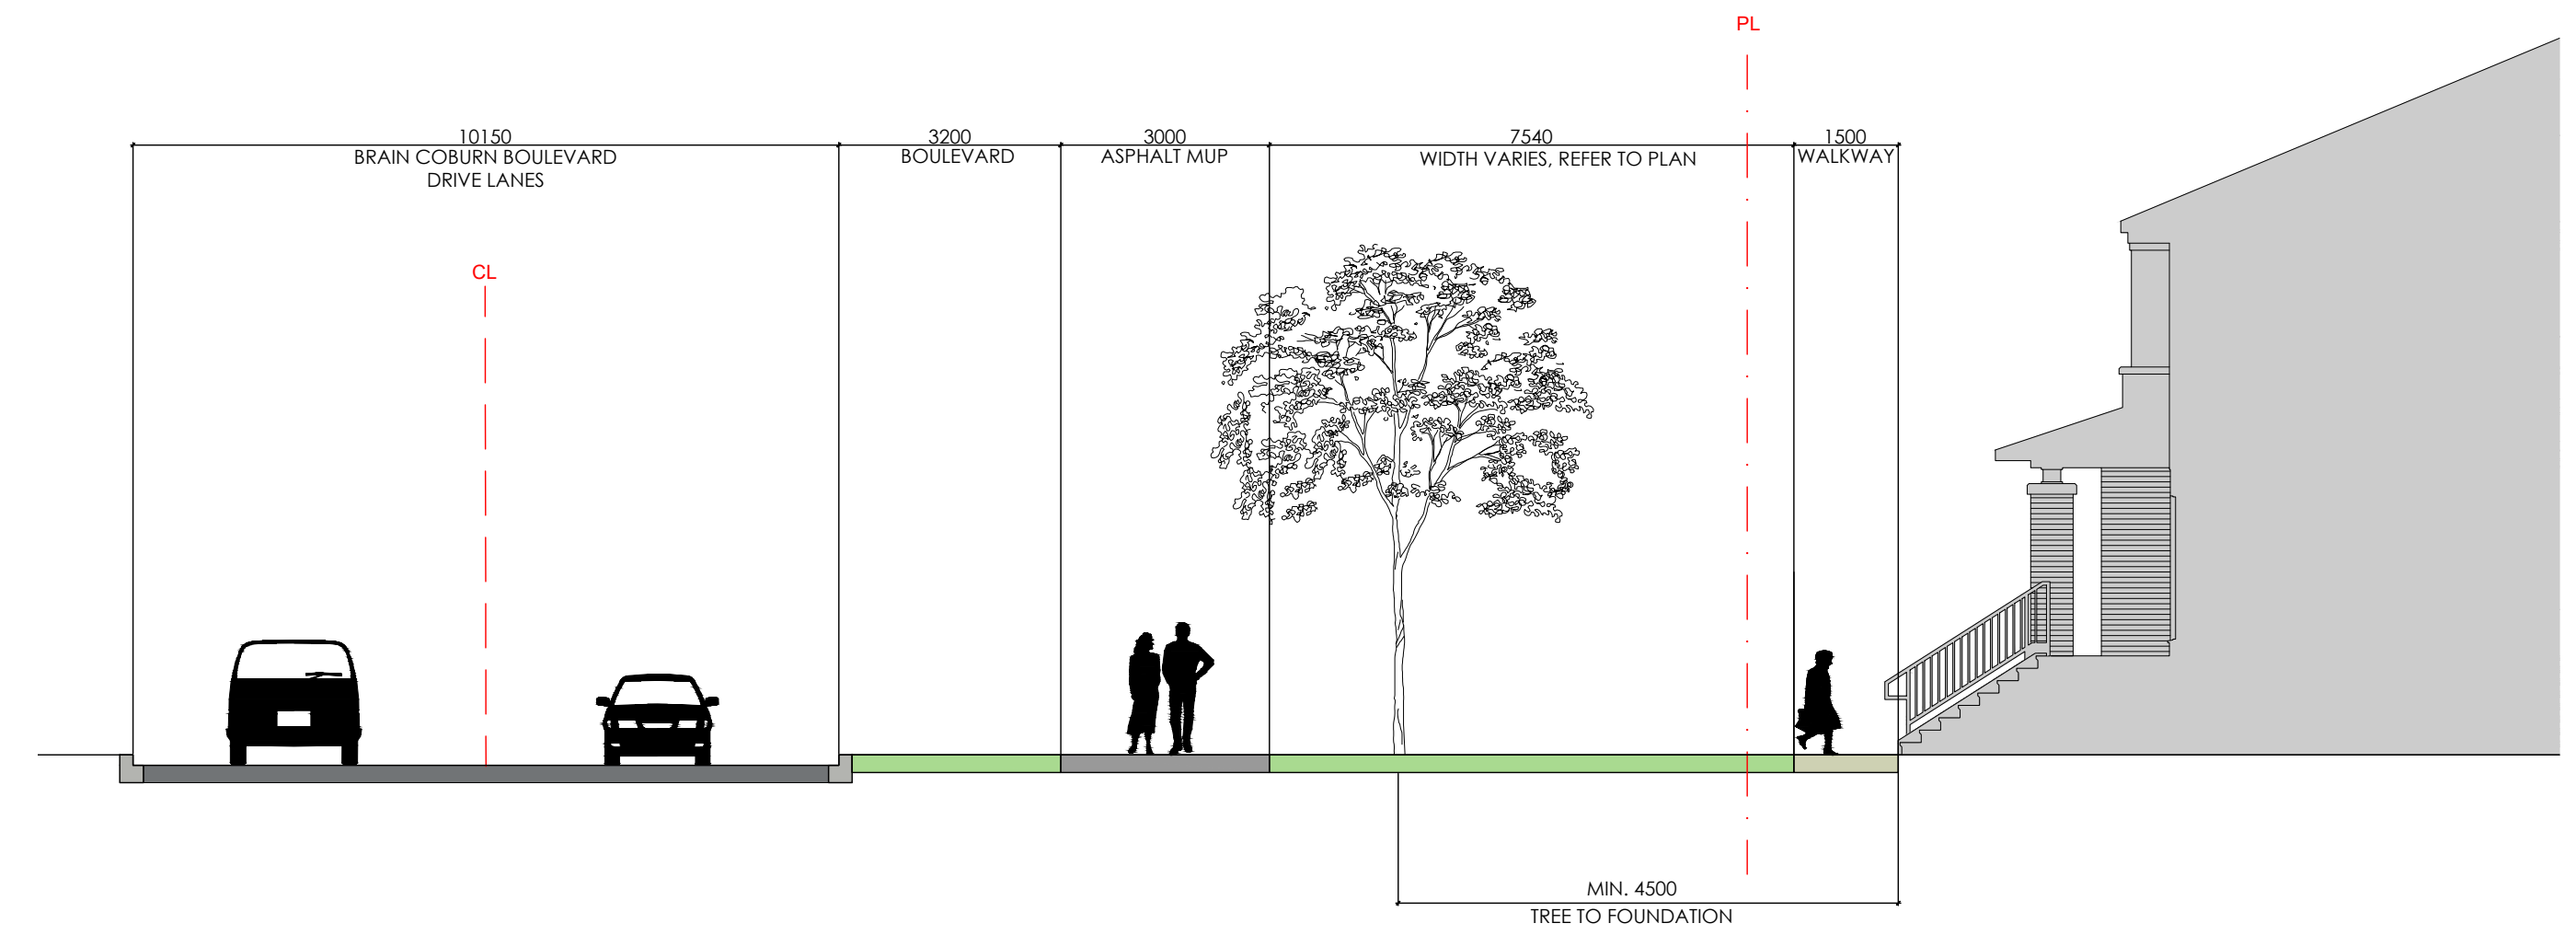

4 BRIAN COBURN BOULEVARD - TREE SETBACK CROSS SECTION
1:100

No.	Description	Date
5	Issued for 2nd Submission	Apr. 23/21
4	Re-issued for 1st Submission with Cross Sections	Jan. 27/21
3	Issued for 1st Submission	Dec. 14/20
2	Issued for Client Review	Nov. 20/20
1	Issued for Client Review	Aug. 12/20

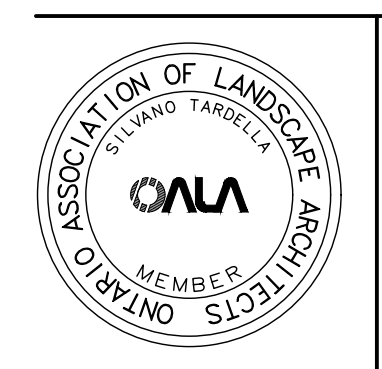

NAK design strategies
 1285 WELLINGTON STREET WEST, OTTAWA, ON K1Y 3A8 CANADA
 T 613.237.2345 F 613.237.4423 NAKDESIGNSTRATEGIES.COM

TRAILSEDGE RENTAL BLOCKS
 193 & 194 SITE PLAN
 OTTAWA, ON

Title CROSS SECTIONS	
Date APRIL 2021	Scale 1:100
Drawn S	Checked JH
Job No. 20-135	Sheet D4