


OWNER:
 NIVO DEVELOPMENTS INC.
 255 MICHAEL COWPLAND DRIVE
 OTTAWA, ONTARIO, K2M 0M5
 613-224-6200

LEGEND

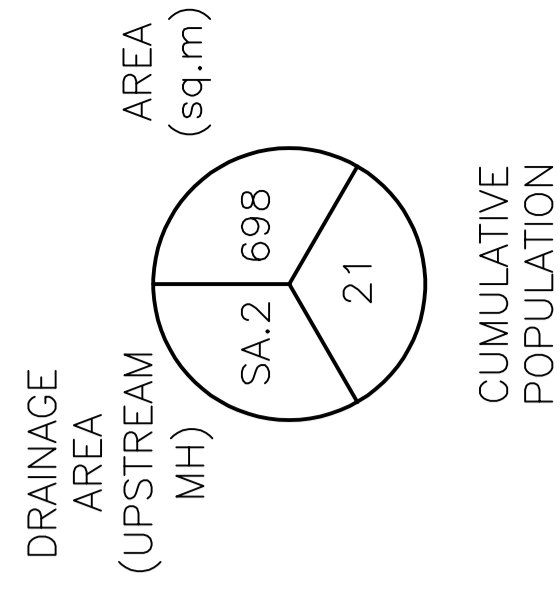

KEY PLAN



No.	DATE	REVISION
2	MAY 20-21	RE-ISSUED FOR APPROVAL
1	MAR 15-21	ISSUED FOR APPROVAL


D. B. GRAY ENGINEERING INC.
 700 Long Point Circle
 Ottawa, Ontario
 613-425-8044
 dgray@dbgrayengineering.com

Project
PROPOSED RESIDENTIAL DEVELOPMENT
 1164-1166 HIGHCROFT DR.
 MANOTICK, ONTARIO

Drawing Title
SANITARY DRAINAGE PLAN

Engineer's Seal

 Drawing No. **C-11**
 of **14**

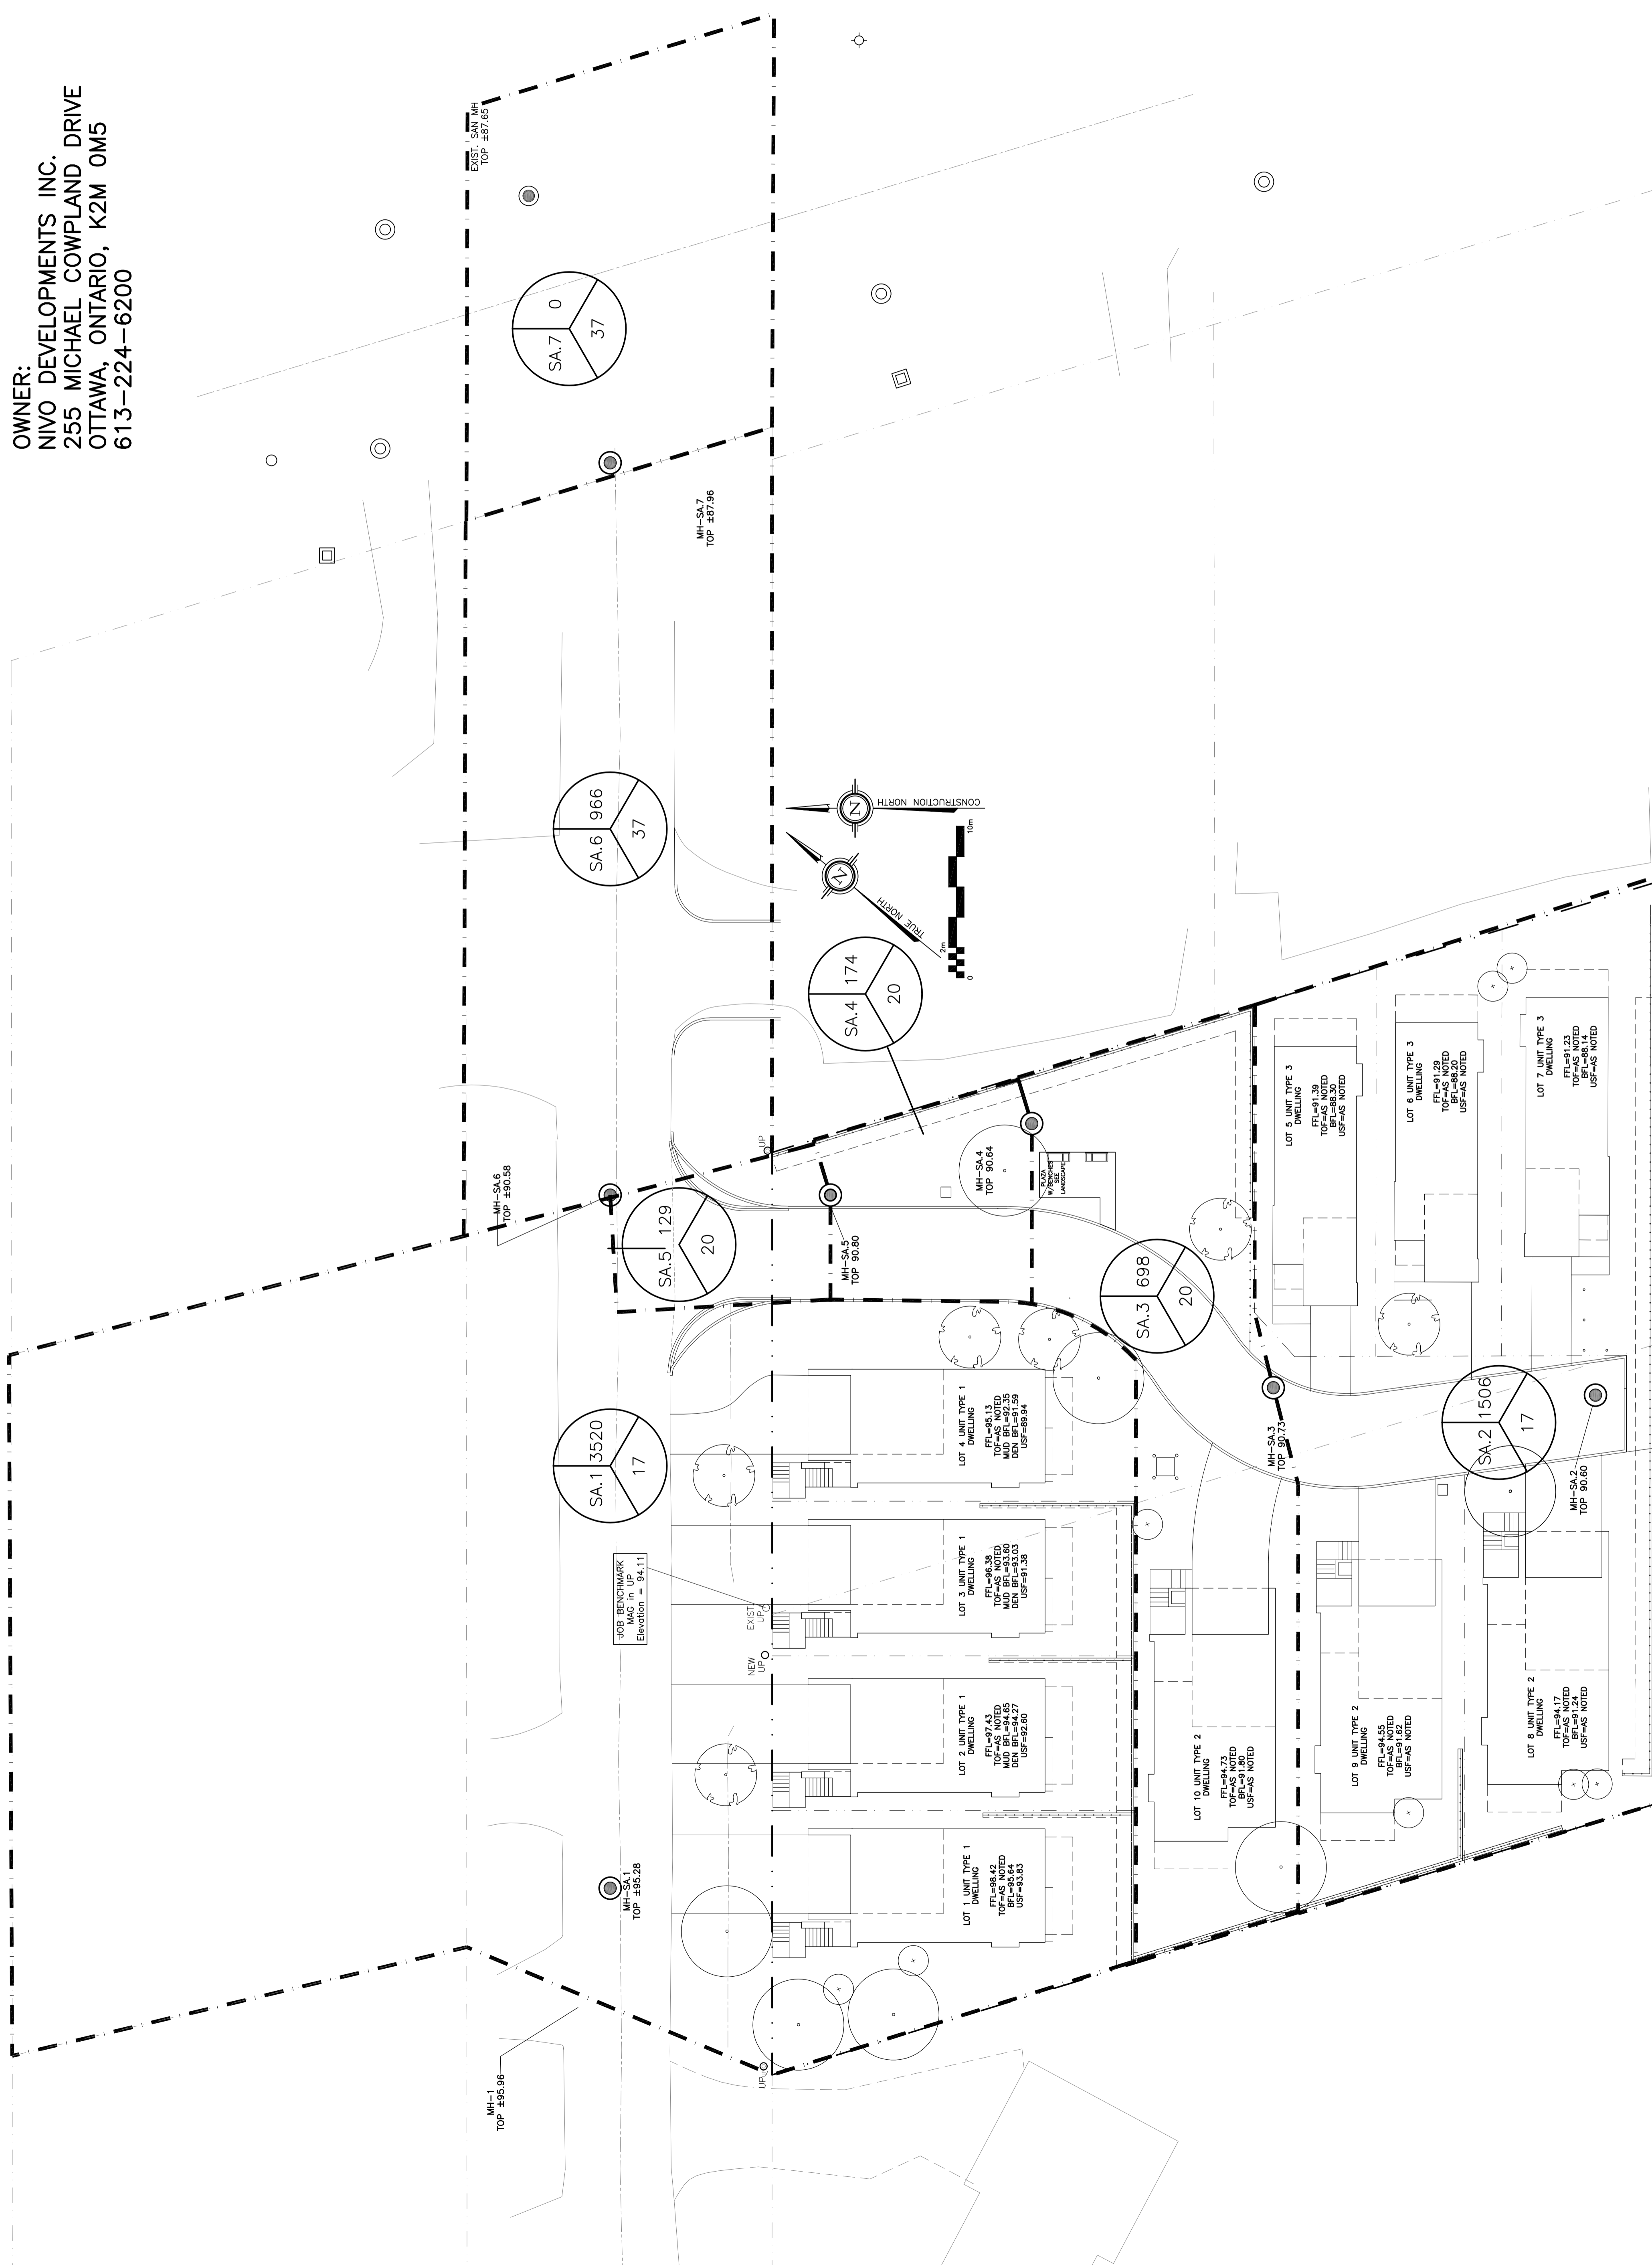

REFER TO NOTES & DETAILS
 ON DRAWINGS C-7 & C-8