


OWNER:

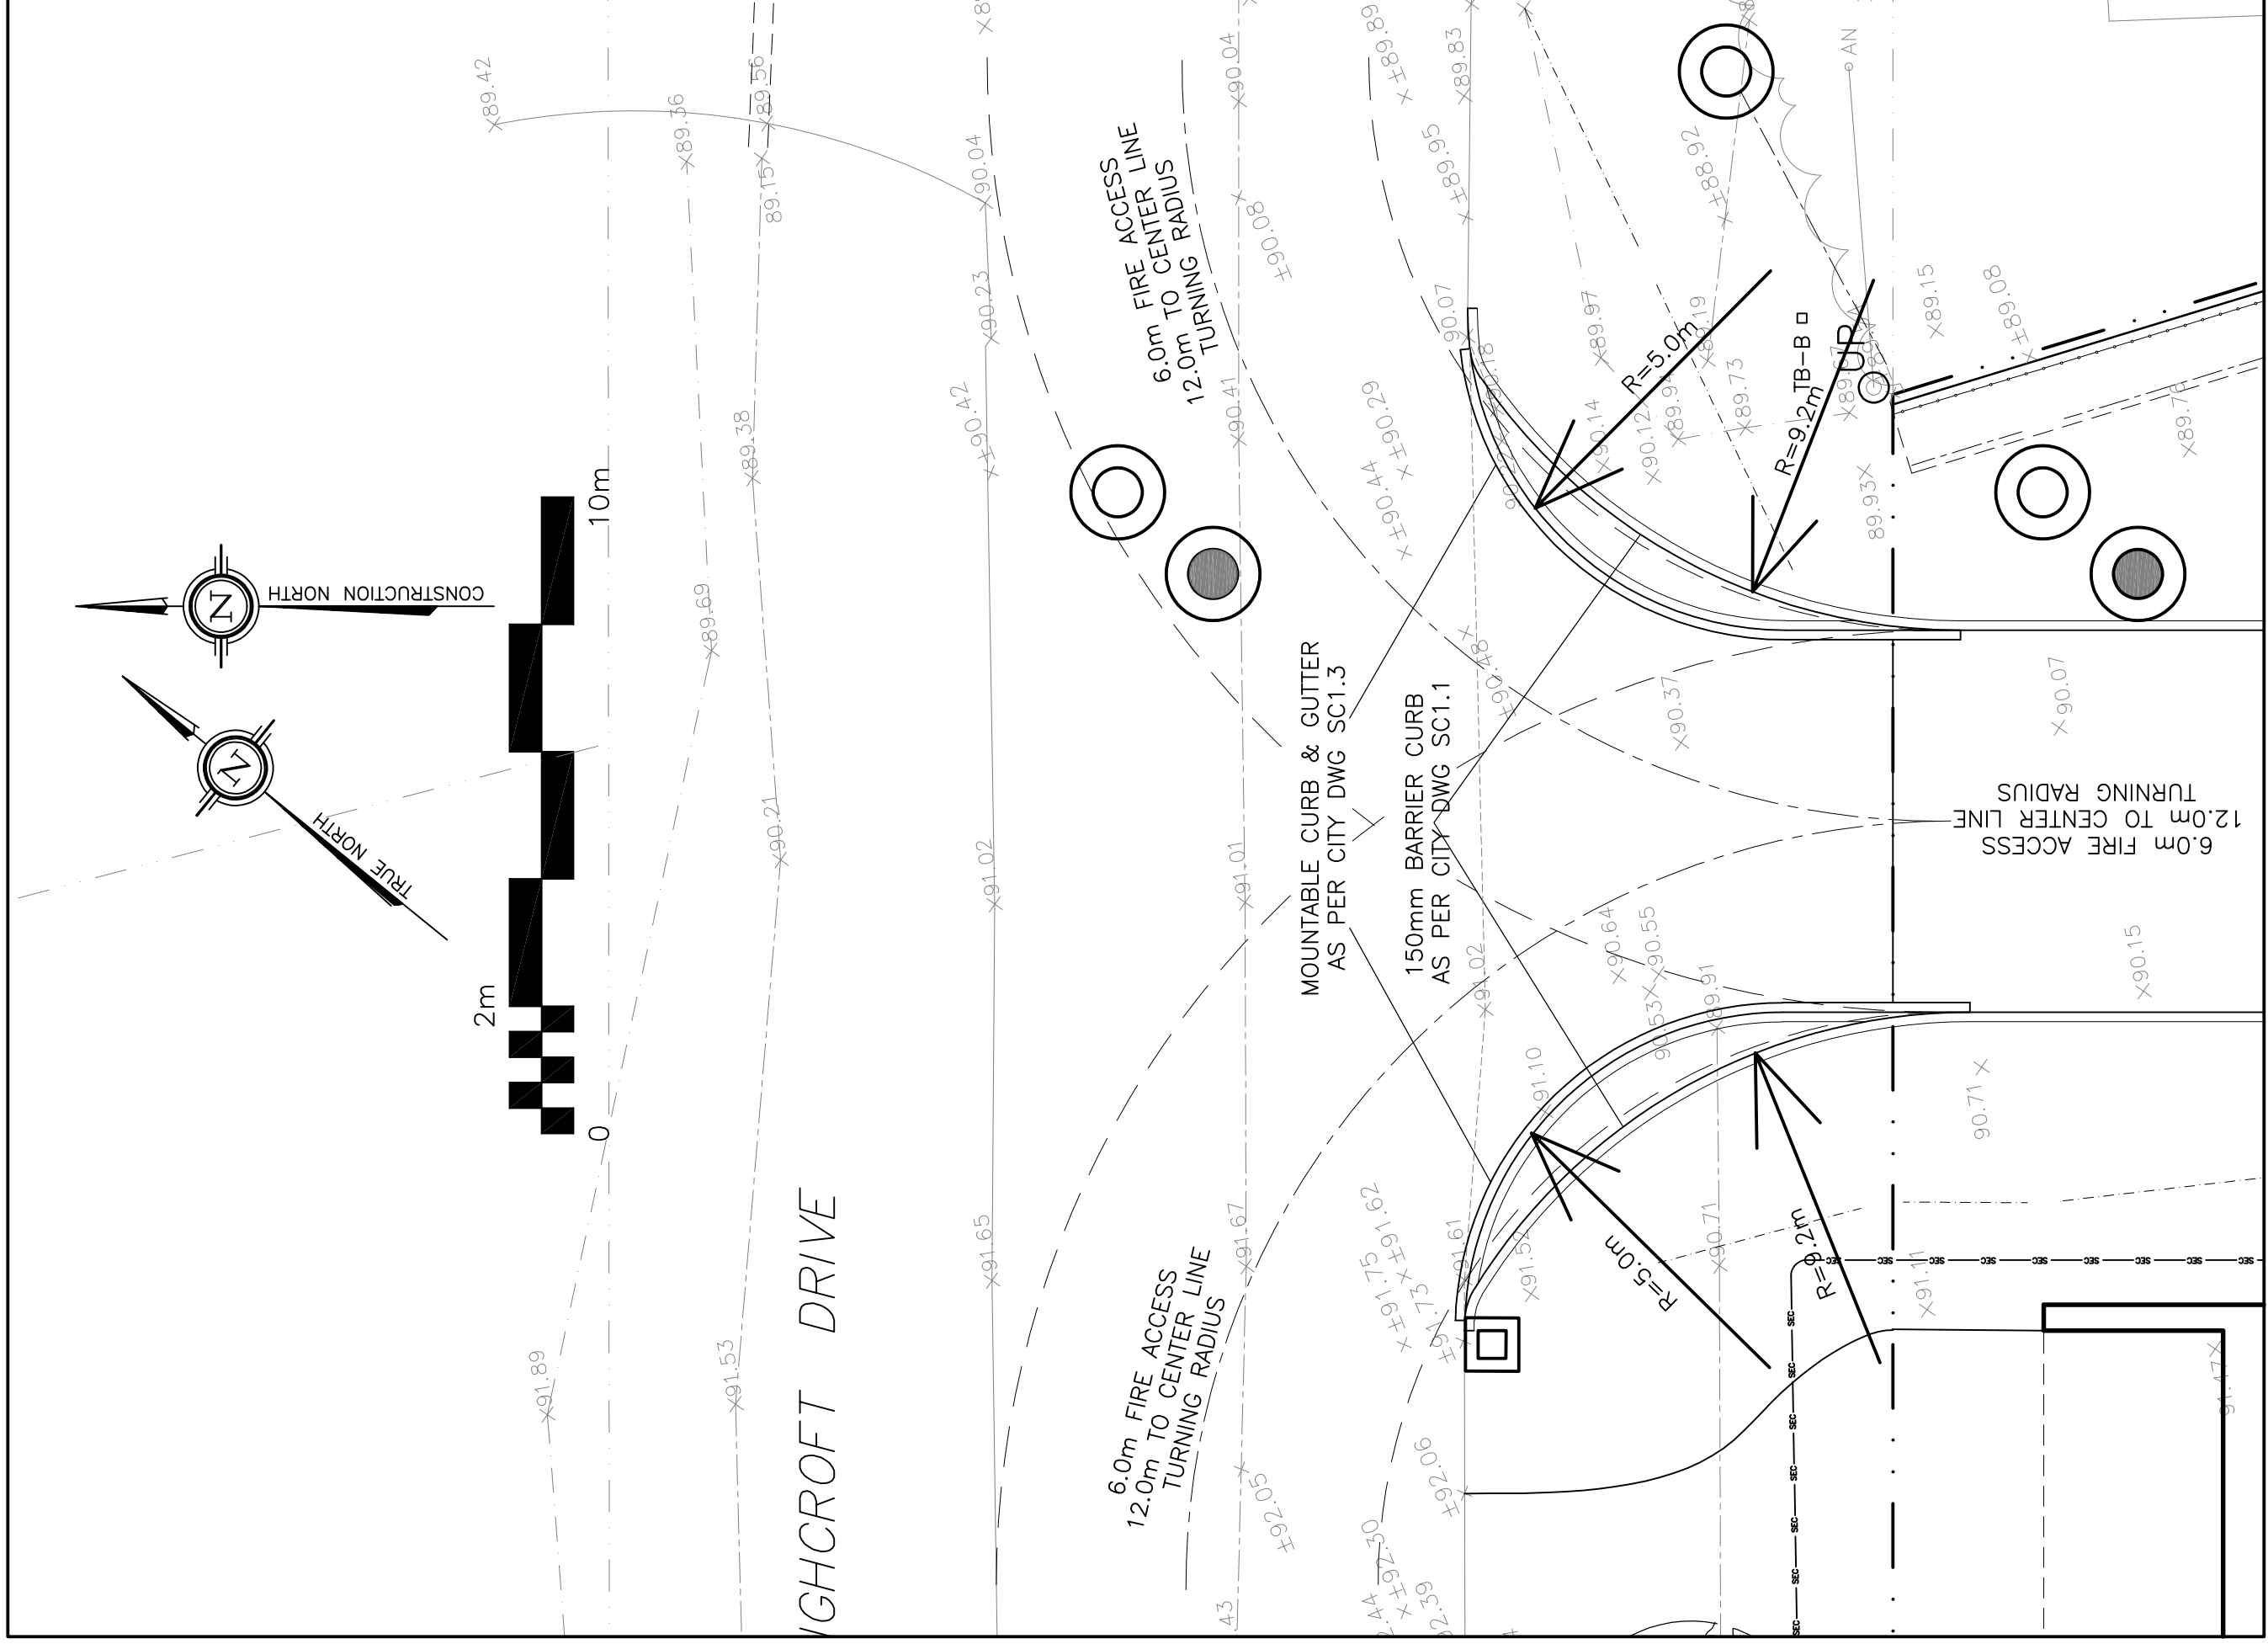


REFER TO RETAINING WALL
DRAWING C-4

REFER TO NOTES & DETAILS
ON DRAWINGS C-7 & C-8

THE EXISTING JOB BENCHMARK IS ON A UTILITY POLE THAT WILL BE RELOCATED. THE SURVEYOR SHALL ESTABLISH AN ALTERNATIVE JOB BENCHMARK PRIOR TO THE COMMENCEMENT OF CONSTRUCTION.

AN EXISTING TRANSFORMER AND STREET LIGHT
ARE CONNECTED TO POLE TO BE REMOVED AND
SHALL BE CONNECTED TO NEW POLE.

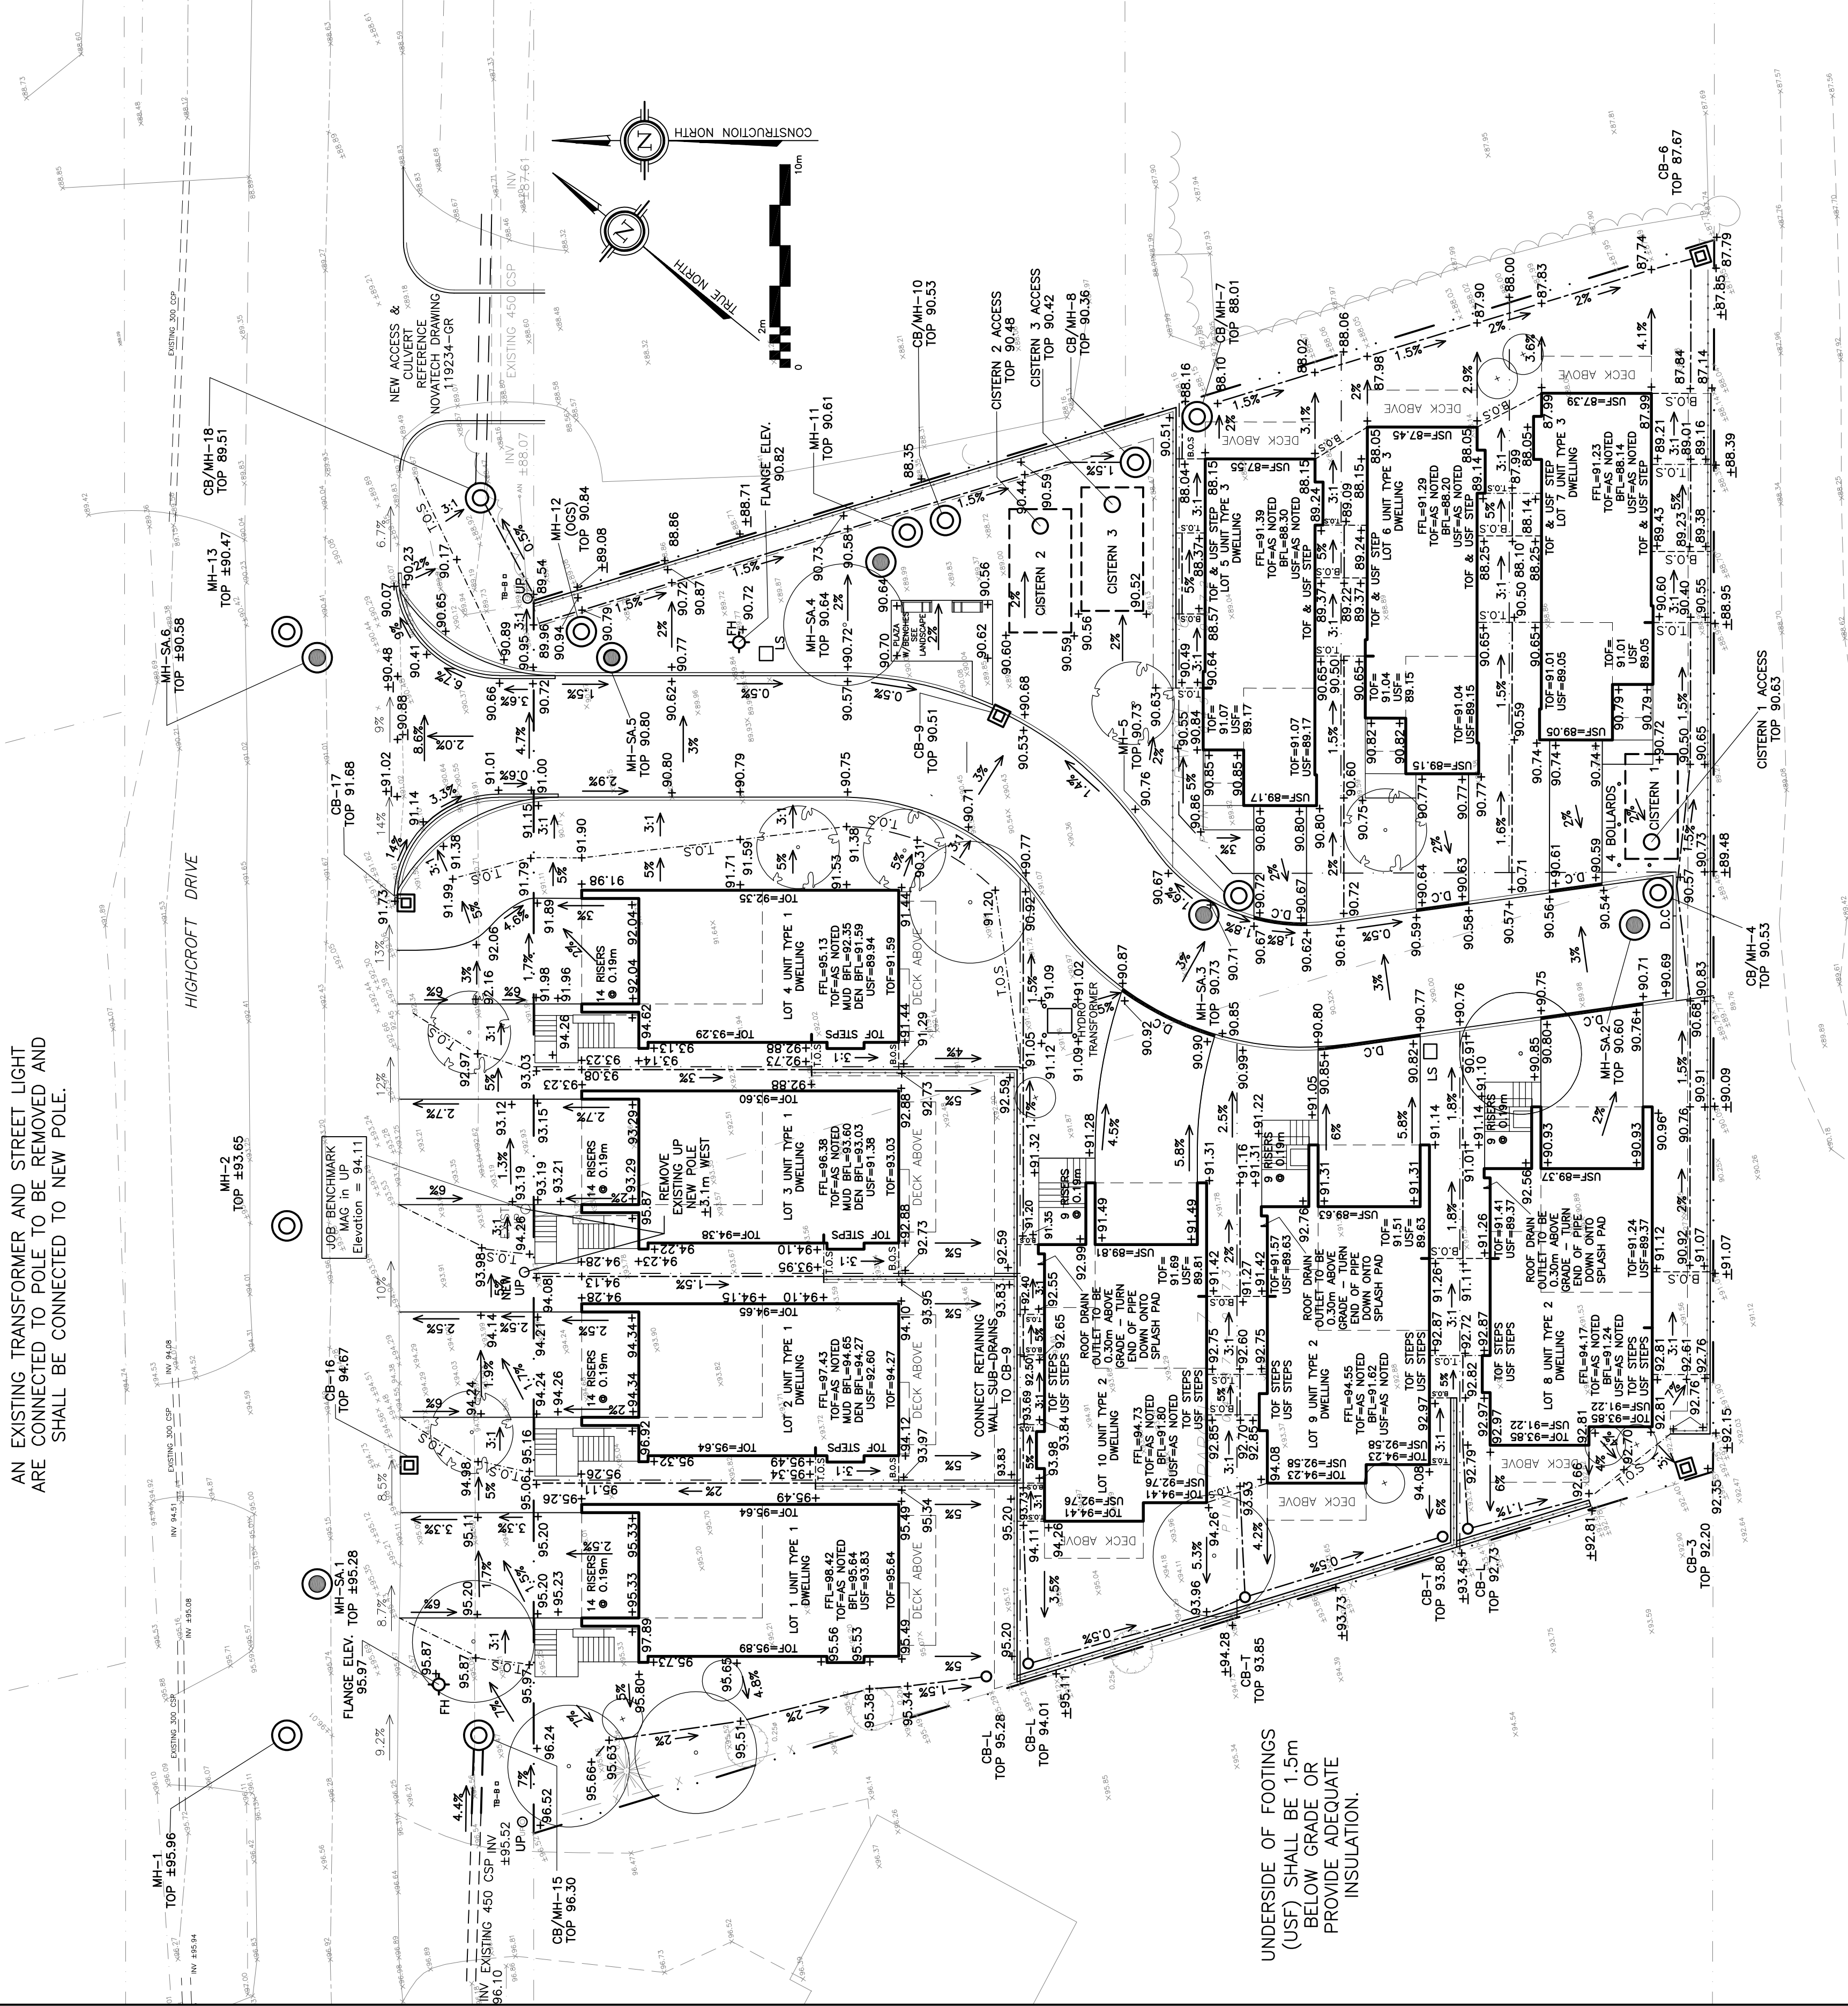

CONNECT RETAINING WALL
SUB-DRAINS TO A STORM
MANHOLE OR CATCH BASIN

DRAWING LEGEND	
CB	CATCH BASIN
WH	MANHOLE
CB/MH	CATCH BASIN/MANHOLE
MH	SANITARY MANHOLE
	EXISTING GRADE ELEVATION
+67.89	PROPOSED GRADE ELEVATION
	PROPOSED SLOPE OF GRADE
	TOP OF SLOPE
	BOTTOM OF SLOPE
	CENTERLINE OF SWALE
	PROPERTY LINE
	SILT FENCE BARRIER
	150mm CURB/DEPRESSION
	LIGHT-DUTY PAVEMENT
	HEAVY-DUTY PAVEMENT
	CONCRETE
	LANDSCAPE
FFL	FIRST FLOOR ELEVATION
TOF	TOP OF FOUNDATION
BFL	BASEMENT FLOOR ELEVATION
USF	UNDERSIDE OF FOOTING

KEY PLAN

[illegible]


D. B. GRAY ENGINEERING INC.
Stormwater Management • Grading & Drainage • Storm & Sanitary Sewers • Retention

700 Long Point Circle
 613-425-8044
 Ottawa, Ontario d.gray@dbgrayengineering.com

Project **PROPOSED
RESIDENTIAL DEVELOPMENT
1164-1166 HIGHCROFT DR.
MANOTICK, ONTARIO**

Drawing Title

GRADING PLAN

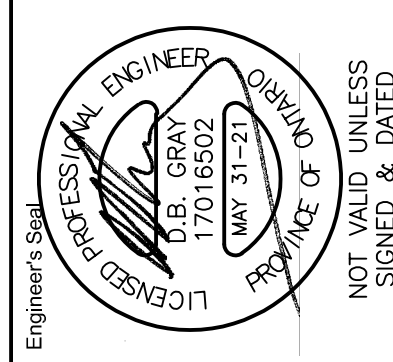

Drawn	D.B.G.
Hor. Scale	1:200
Vert. Scale	1:100
Date	JUN 14-18
Job No.	18035

Drawing No.
C-3
of 14