


IT IS THE RESPONSIBILITY OF THE APPROPRIATE CONTRACTOR TO CHECK AND VERIFY ALL DIMENSIONS ON SITE AND TO REPORT ALL ERRORS AND/OR OMISSIONS TO THE ARCHITECT.  
 ALL CONTRACTORS MUST COMPLY WITH ALL PERTINENT CODES AND BY-LAWS.  
 THIS DRAWING MAY NOT BE USED FOR CONSTRUCTION UNTIL SIGNED BY THE ARCHITECT.  
 DO NOT SCALE DRAWINGS.

**NOTATION SYMBOLS:**


- ① INDICATES DRAWING NOTES, LISTED ON EACH SHEET.
- Ⓢ INDICATES ASSEMBLY TYPE; REFER TO TYPICAL ASSEMBLIES SCHEDULE.
- Ⓢ INDICATES WINDOW TYPE; REFER TO WINDOW ELEVATIONS AND DETAILS ON A900 SERIES.
- Ⓢ INDICATES DOOR TYPE; REFER TO DOOR SCHEDULE AND DETAILS ON A900 SERIES.
- DETAIL NUMBER
- Ⓢ TITLE SCALE
- DETAIL REFERENCE PAGE

**DRAWING NOTES:**


- 01 ASPHALT SHINGLES: WEATHERED WOOD
- 02 PREFINISHED ALUMINUM FASCIA & VENTED SOFFIT (CHARCOAL).
- 03 BEIGE BRICK: FORTERRA, MAX SIZE, RUTHERFORD
- 04 HARDIE BOARD ACCENT PANEL C/W ALUMINUM TRIM PIECES (COBBLESTONE)
- 05 HARDIE BOARD ACCENT PANEL C/W ALUMINUM TRIM PIECES (MIDNIGHT BLACK)
- 06 VINYL SIDING; STORM
- 07 PRECAST LINTELS & SILLS
- 08 125mm PRECAST CONCRETE ACCENT BAND
- 09 ALUMINUM BALCONY RAILING c/w PICKETS @ 100mm o.c. MAX (BLACK) PROVIDE P.ENG. SIGNED DETAILS TO SITE INSPECTOR PRIOR TO INSTALLATION
- 10 PRE-FINISHED ALUMINUM FLASHING (CHARCOAL)
- 11 ORNAMENTAL METAL RODS (CHARCOAL)
- 12 CONCRETE STEPS
- 13 STACKED PRECAST CONCRETE UNIT PLANTER WALL
- 14 CONCRETE PAVING

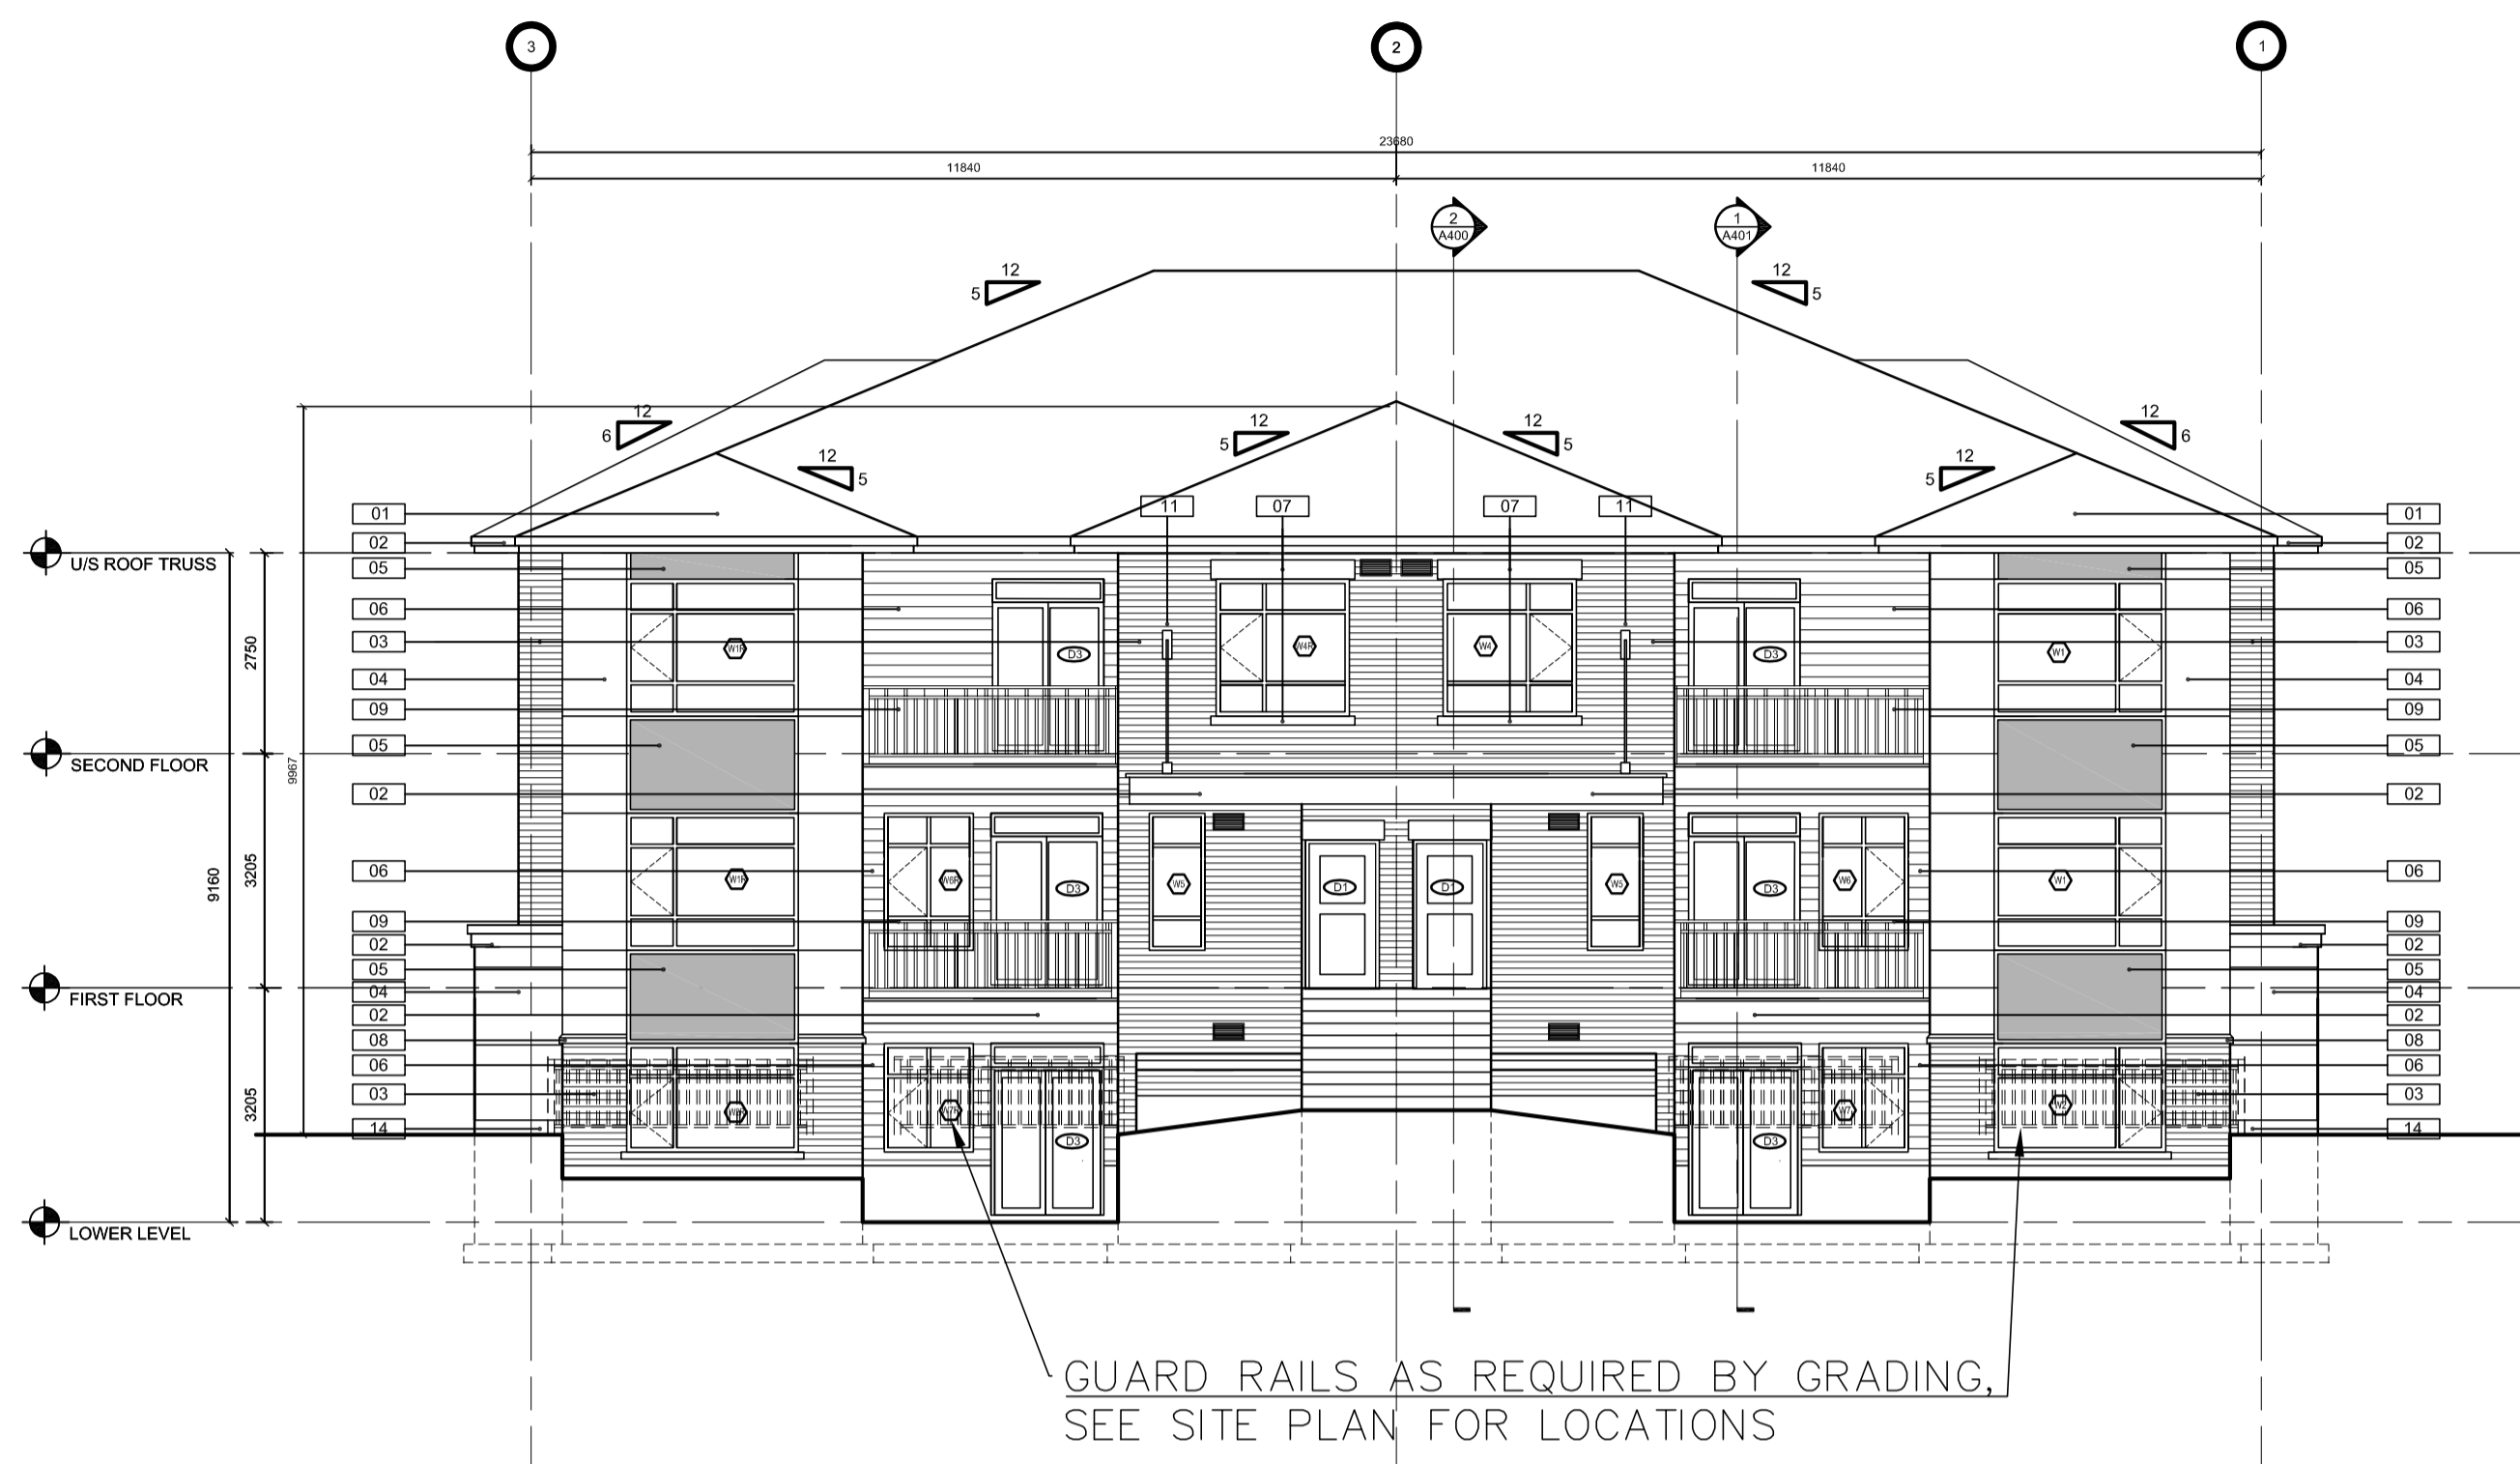


FRONT ELEVATIONS  
BUILDINGS A & C

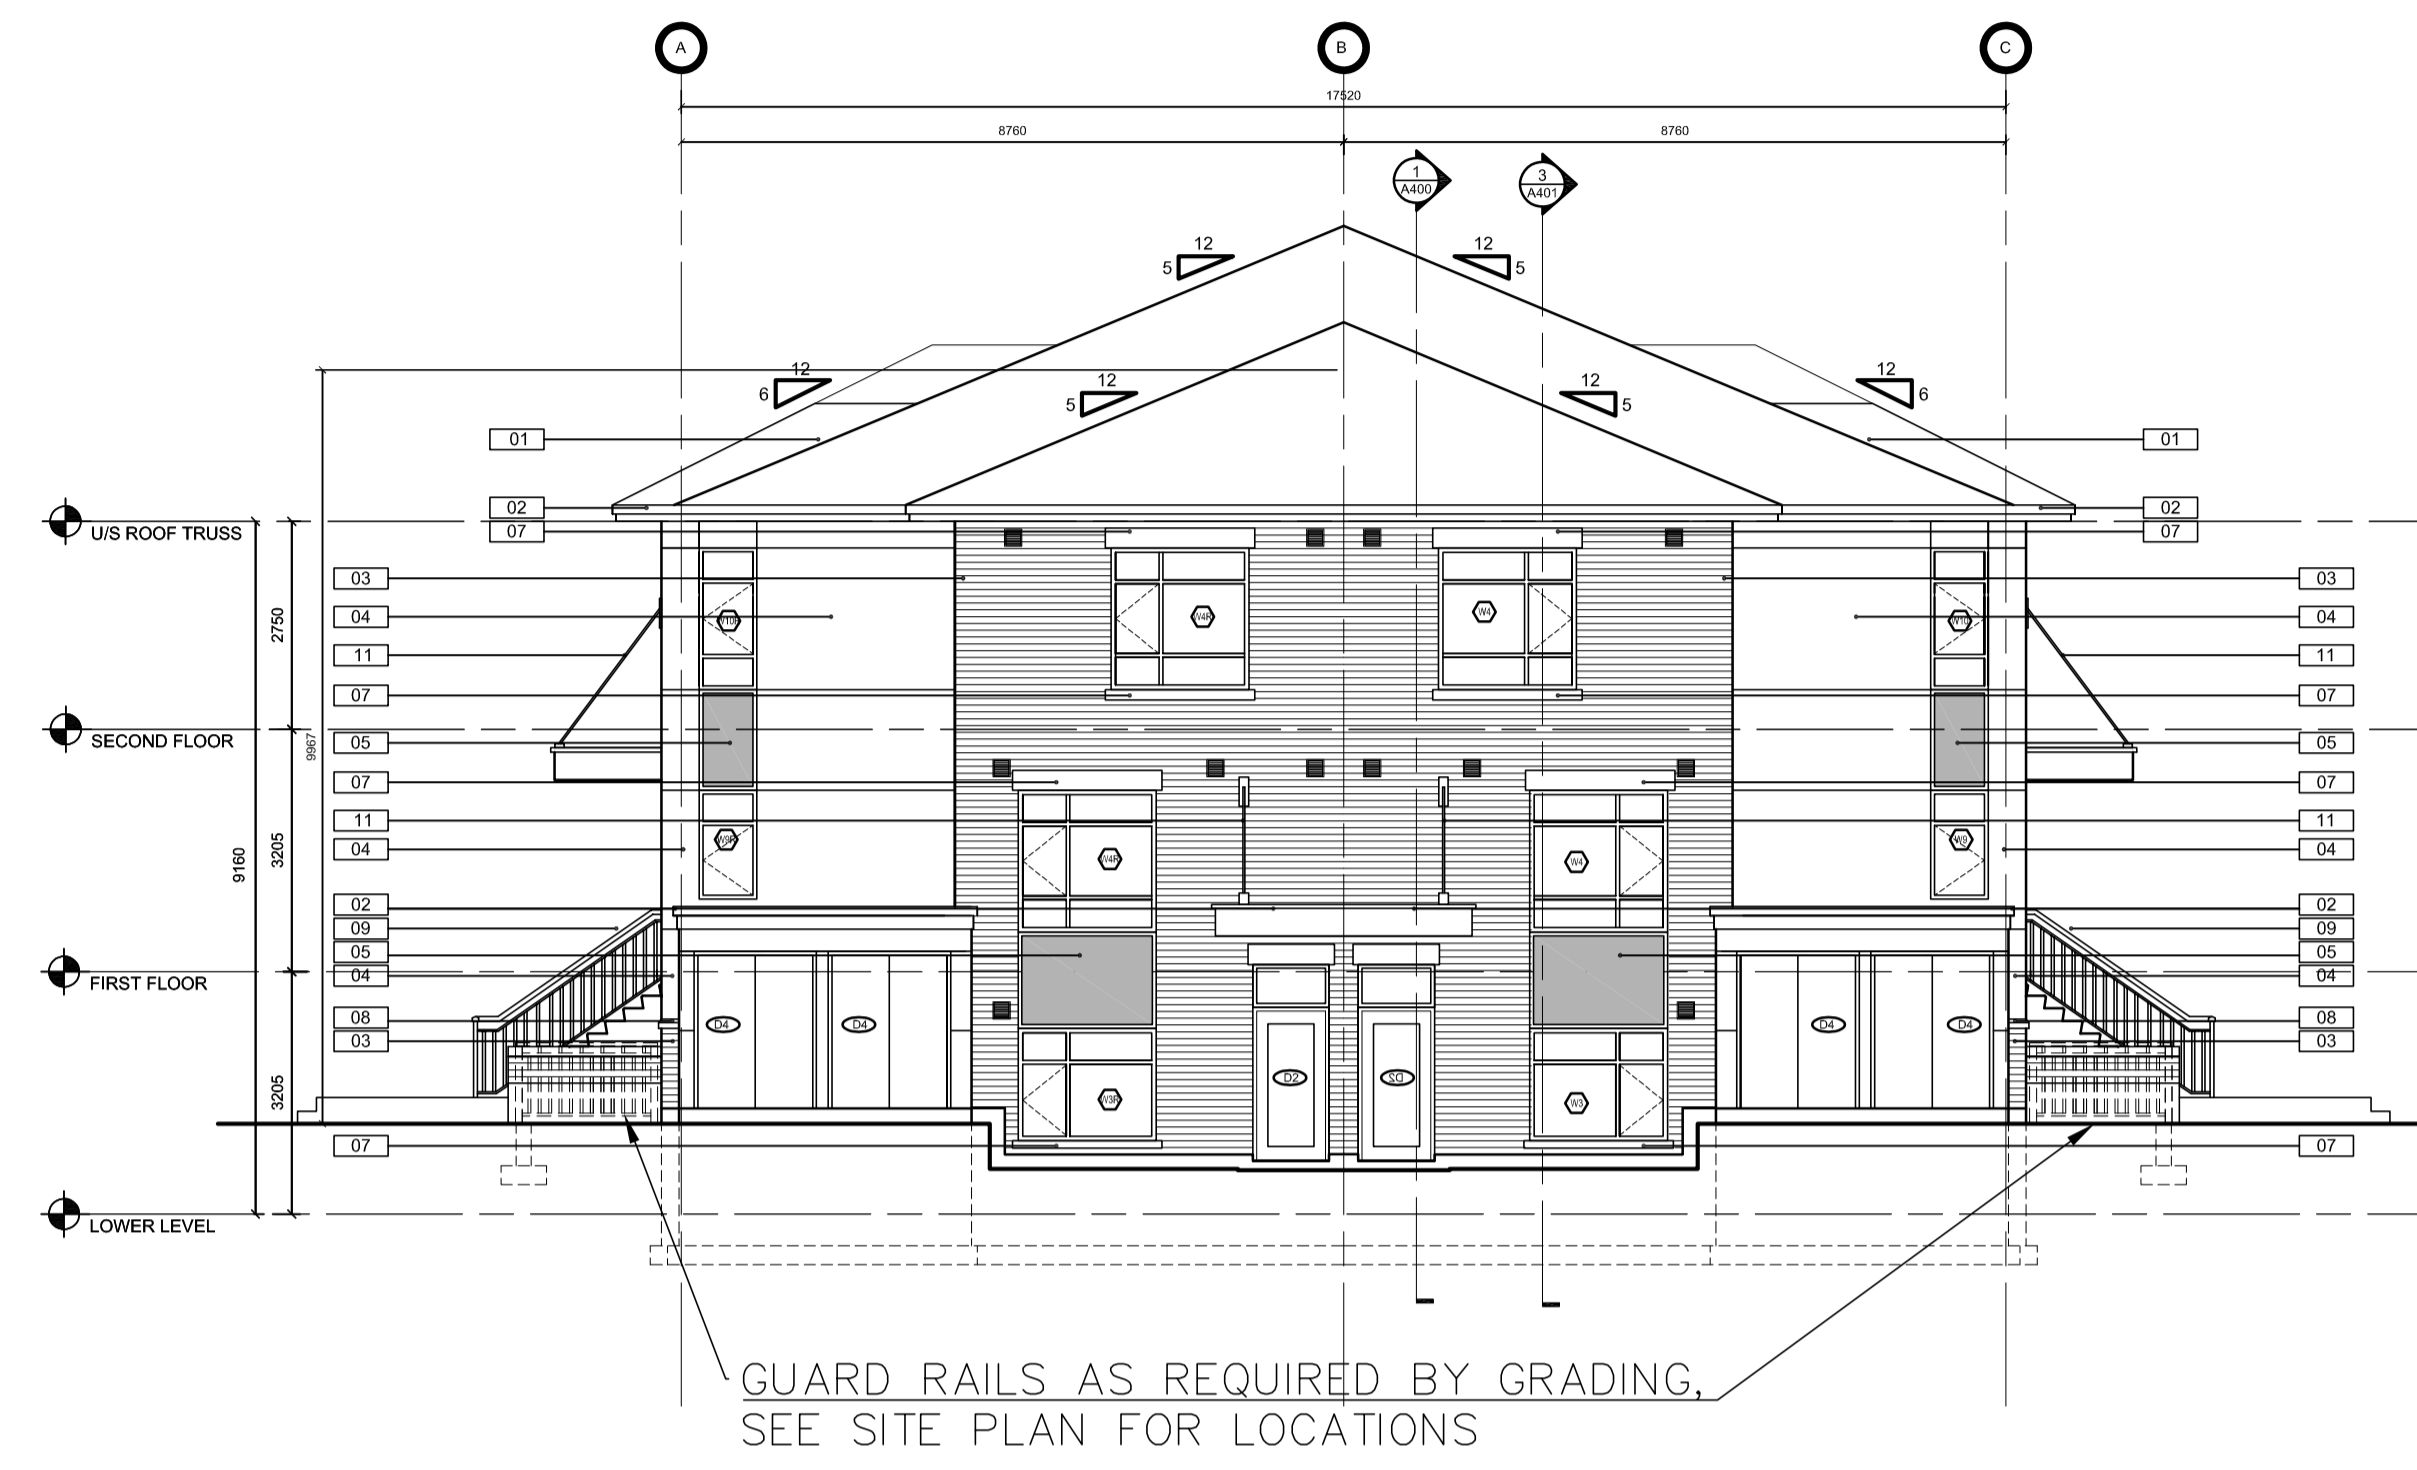

SIDE ELEVATIONS  
BUILDINGS A & C

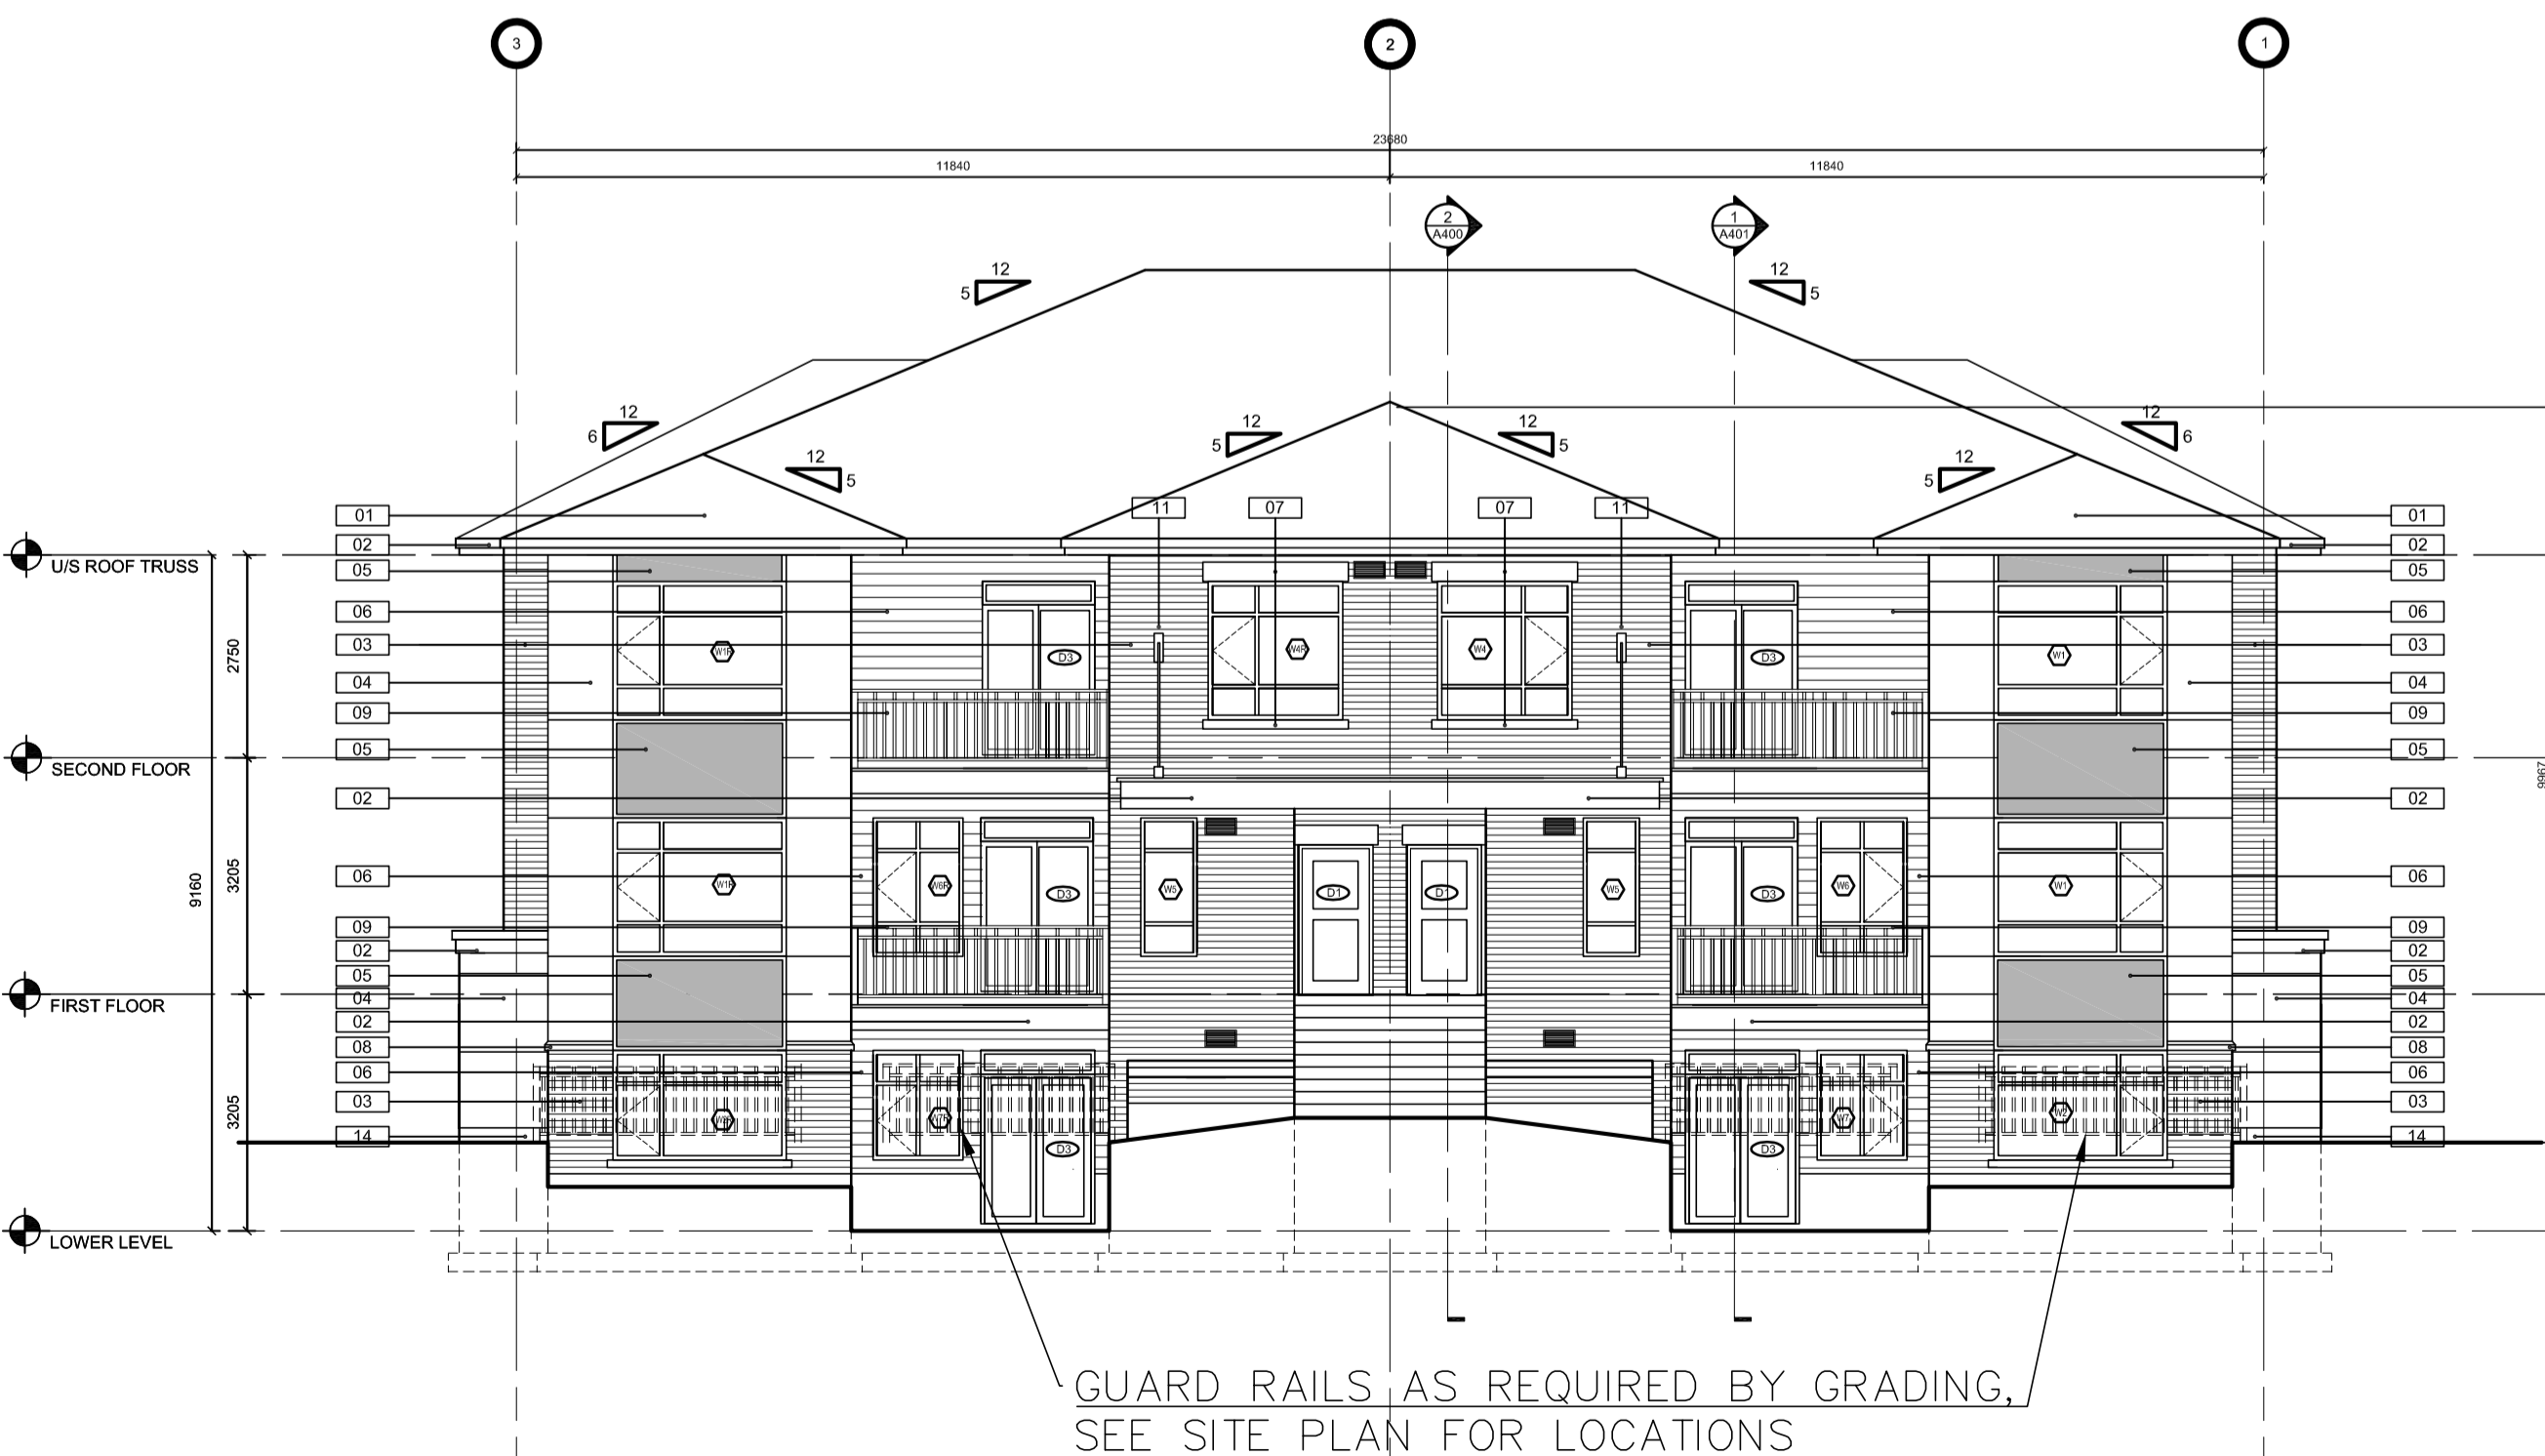


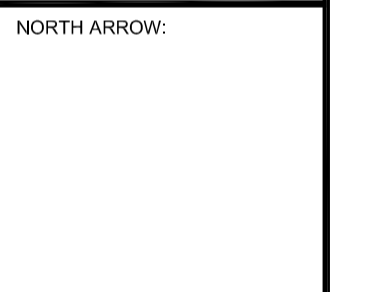
FRONT ELEVATIONS  
BUILDINGS A & C

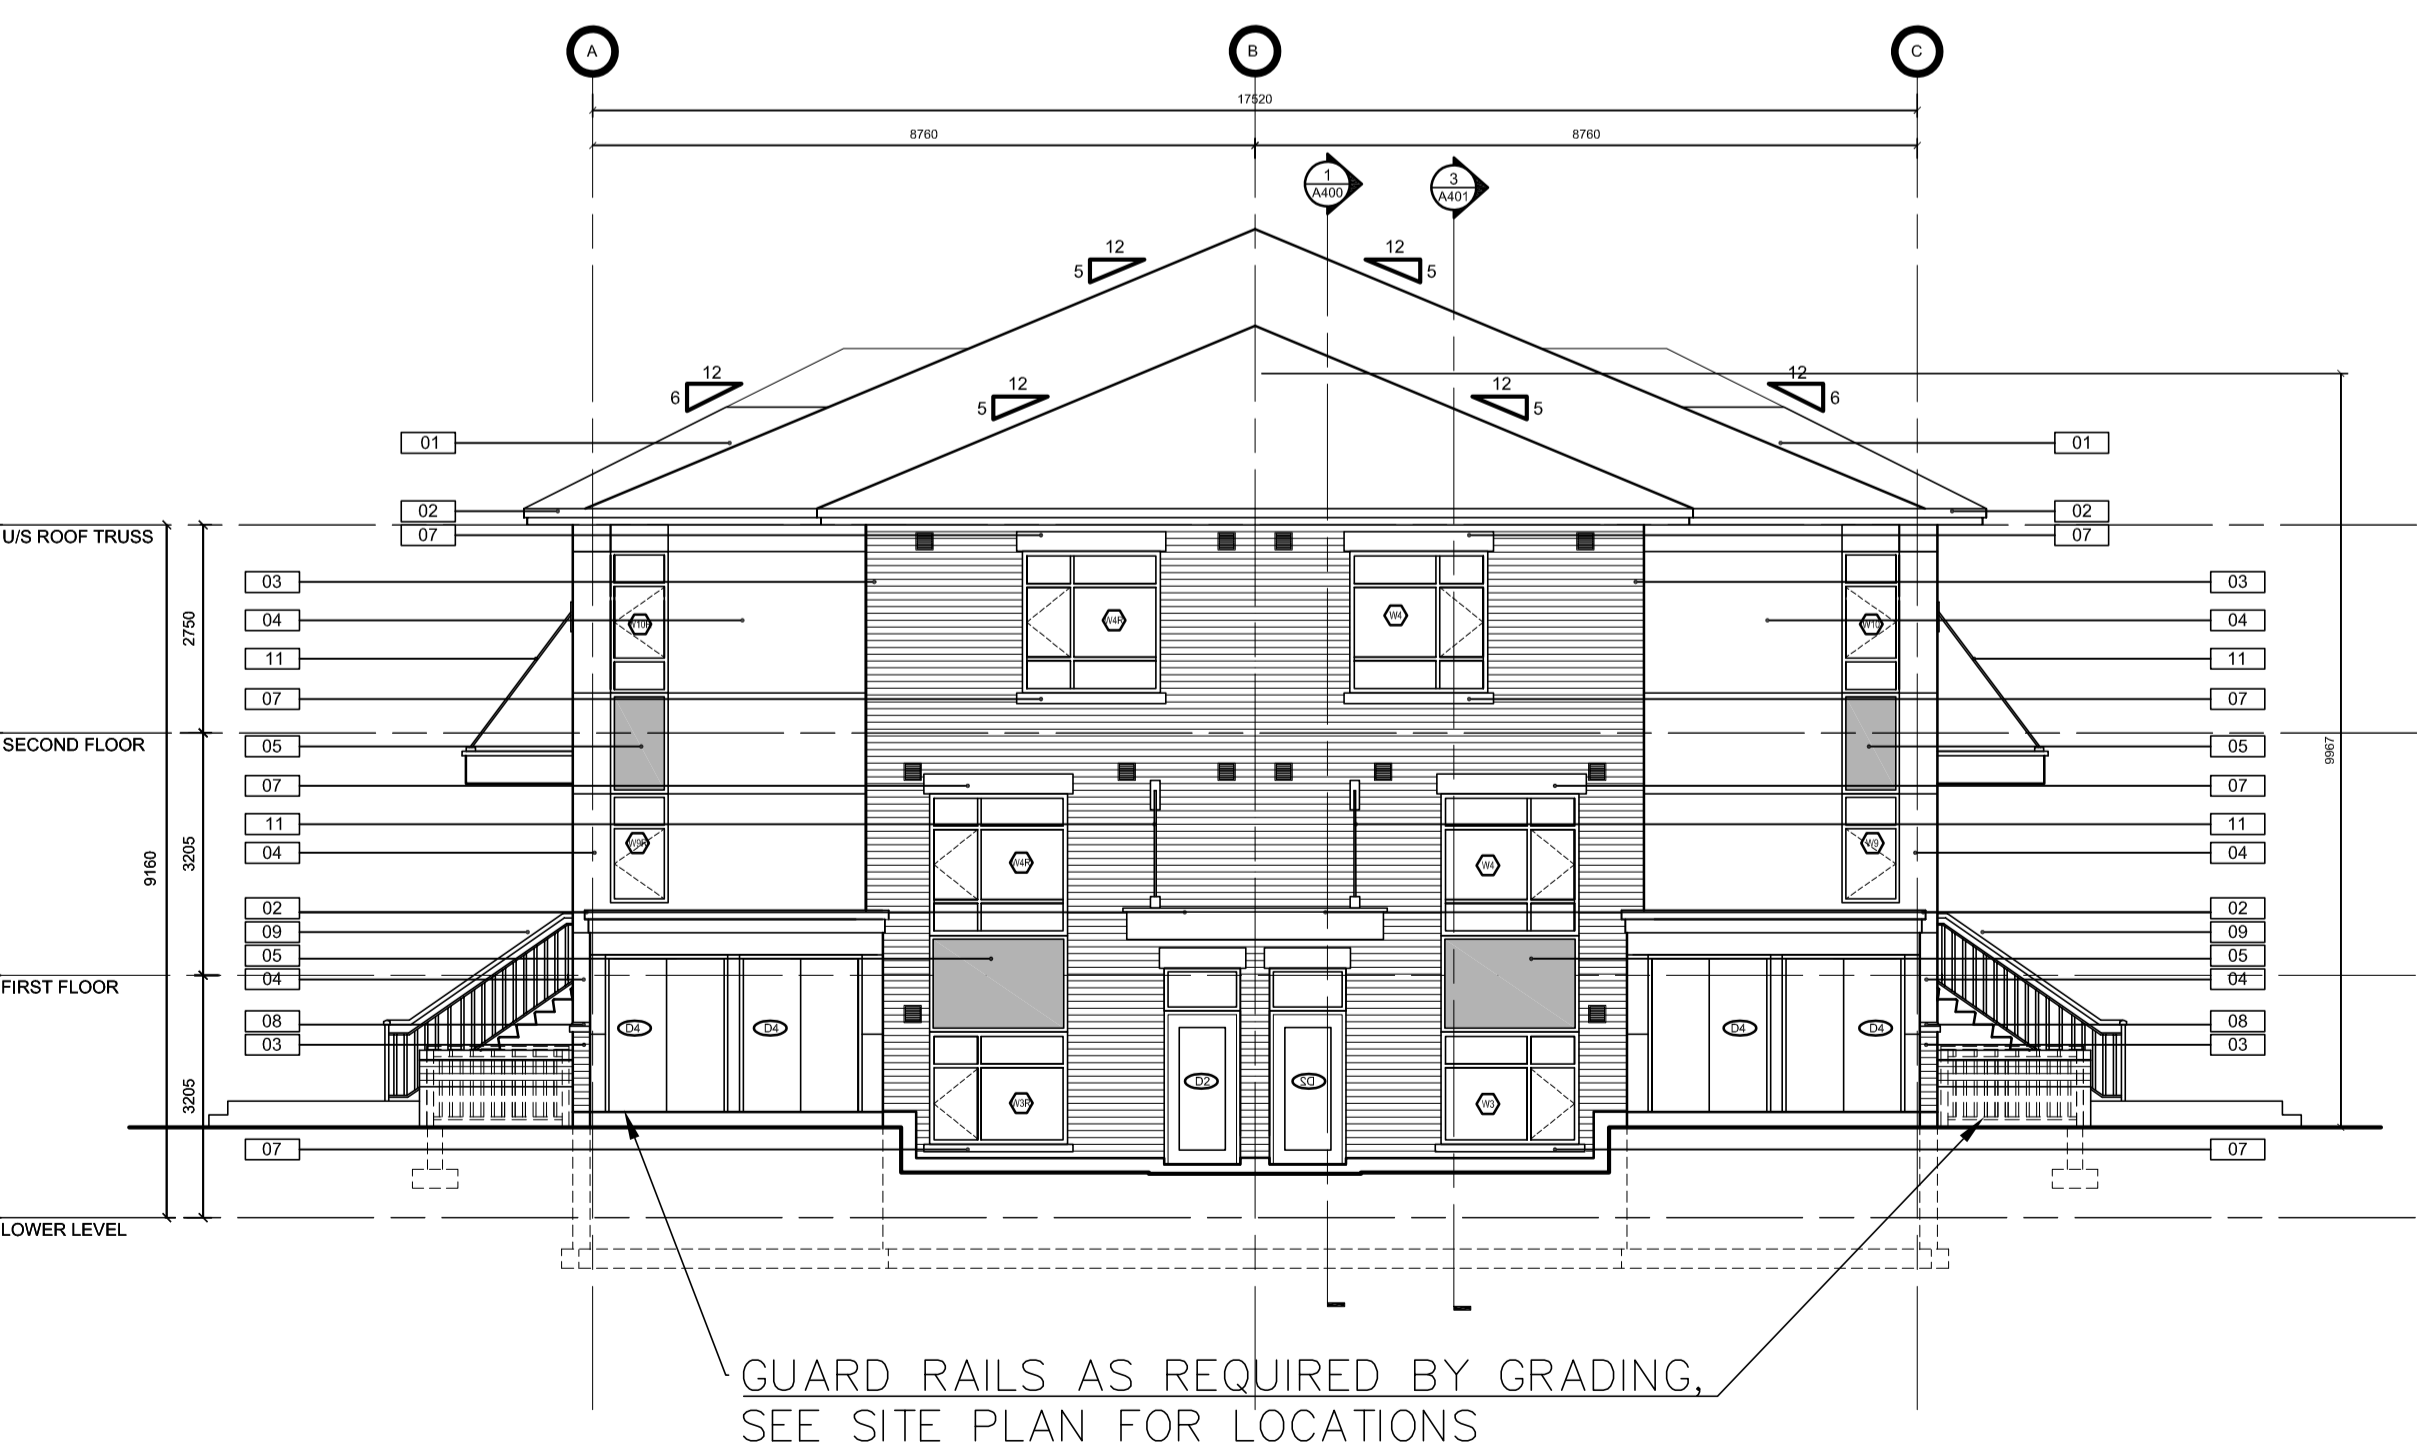

SIDE ELEVATIONS  
BUILDINGS A & C

3	RESPONSE TO SITE PLAN COMMENTS	APR 04 2019
2	RESPONSE TO SITE PLAN COMMENTS	NOV 05 2018
1	ISSUED FOR SITE PLAN APPLICATION	OCT 12 2018
No.	DESCRIPTION	DATE

REVISIONS:

ARCHITECT SEAL:  NORTH ARROW: 

SEAL DATE: STAMP DATE

CLIENT:



ARCHITECT:

**RODERICK LAHEY**  
ARCHITECT INC  
56 Beech Street, Ottawa, Ontario K1S 3J6  
t.613.724.9932 f.613.724.1209 www.rodericklahey.ca

PROJECT TITLE:

**SPRINGVALLEY TRAILS  
ZEN**

OTTAWA ONTARIO

SHEET TITLE:

**SMALL BLOCK  
BUILDING ELEVATIONS**

DRAWN: LL	CHECKED: LL
SCALE: 1:100	SHEET No. <b>A200</b>
PROJECT No. 1721	