
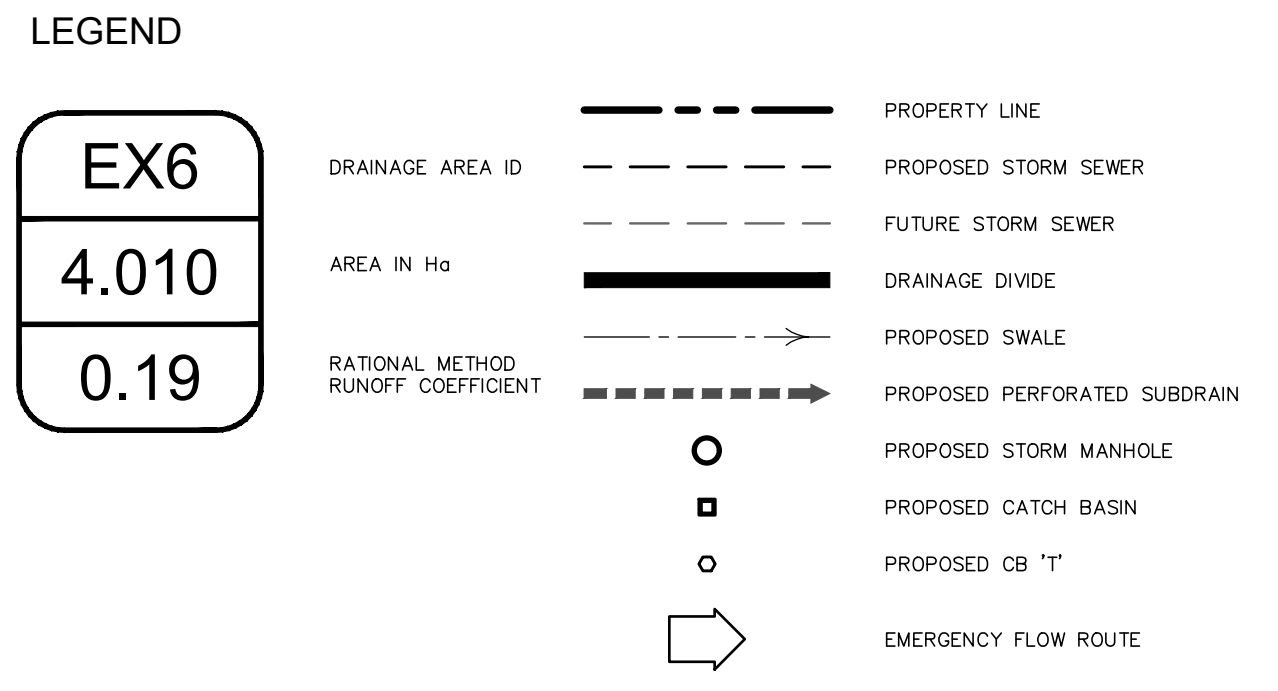
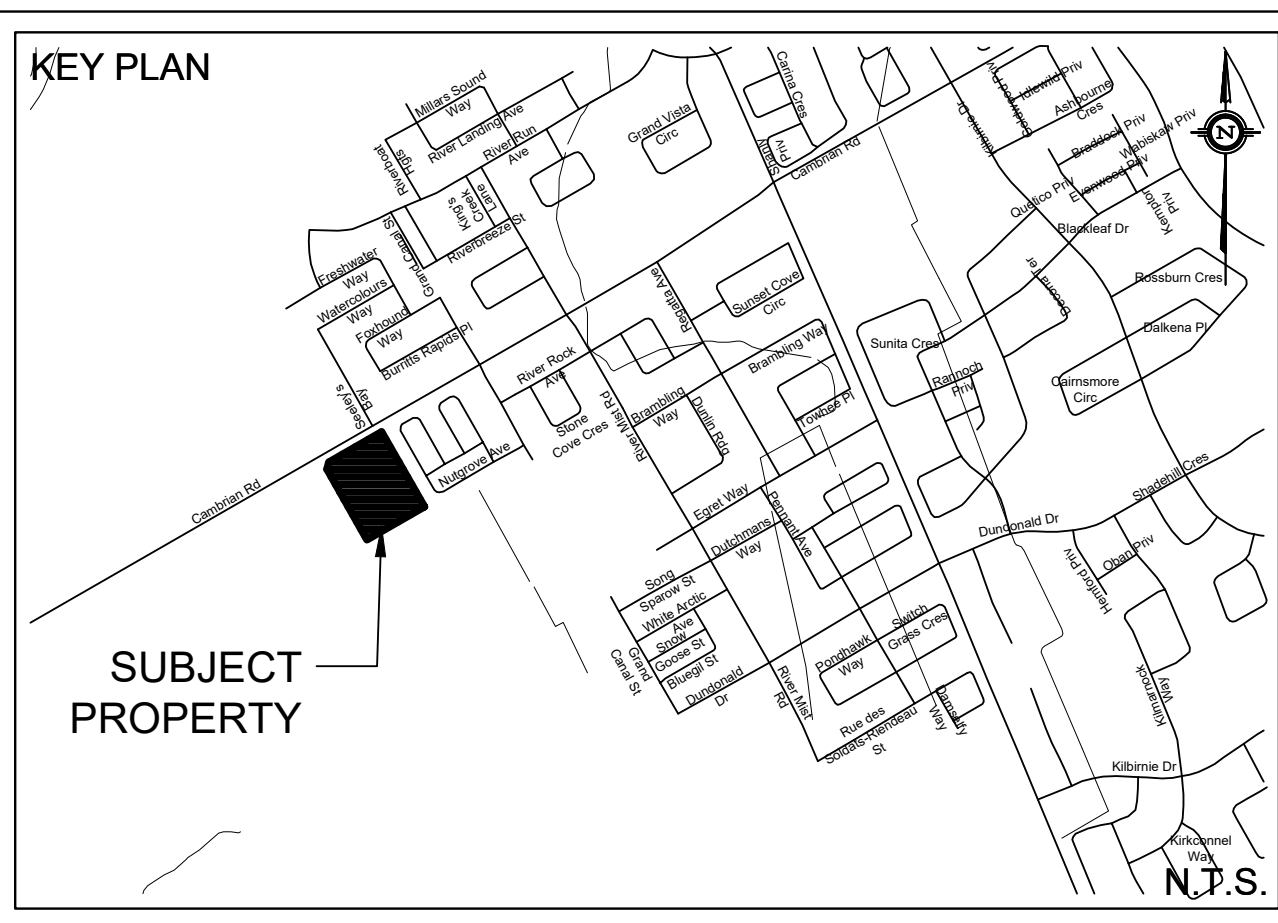


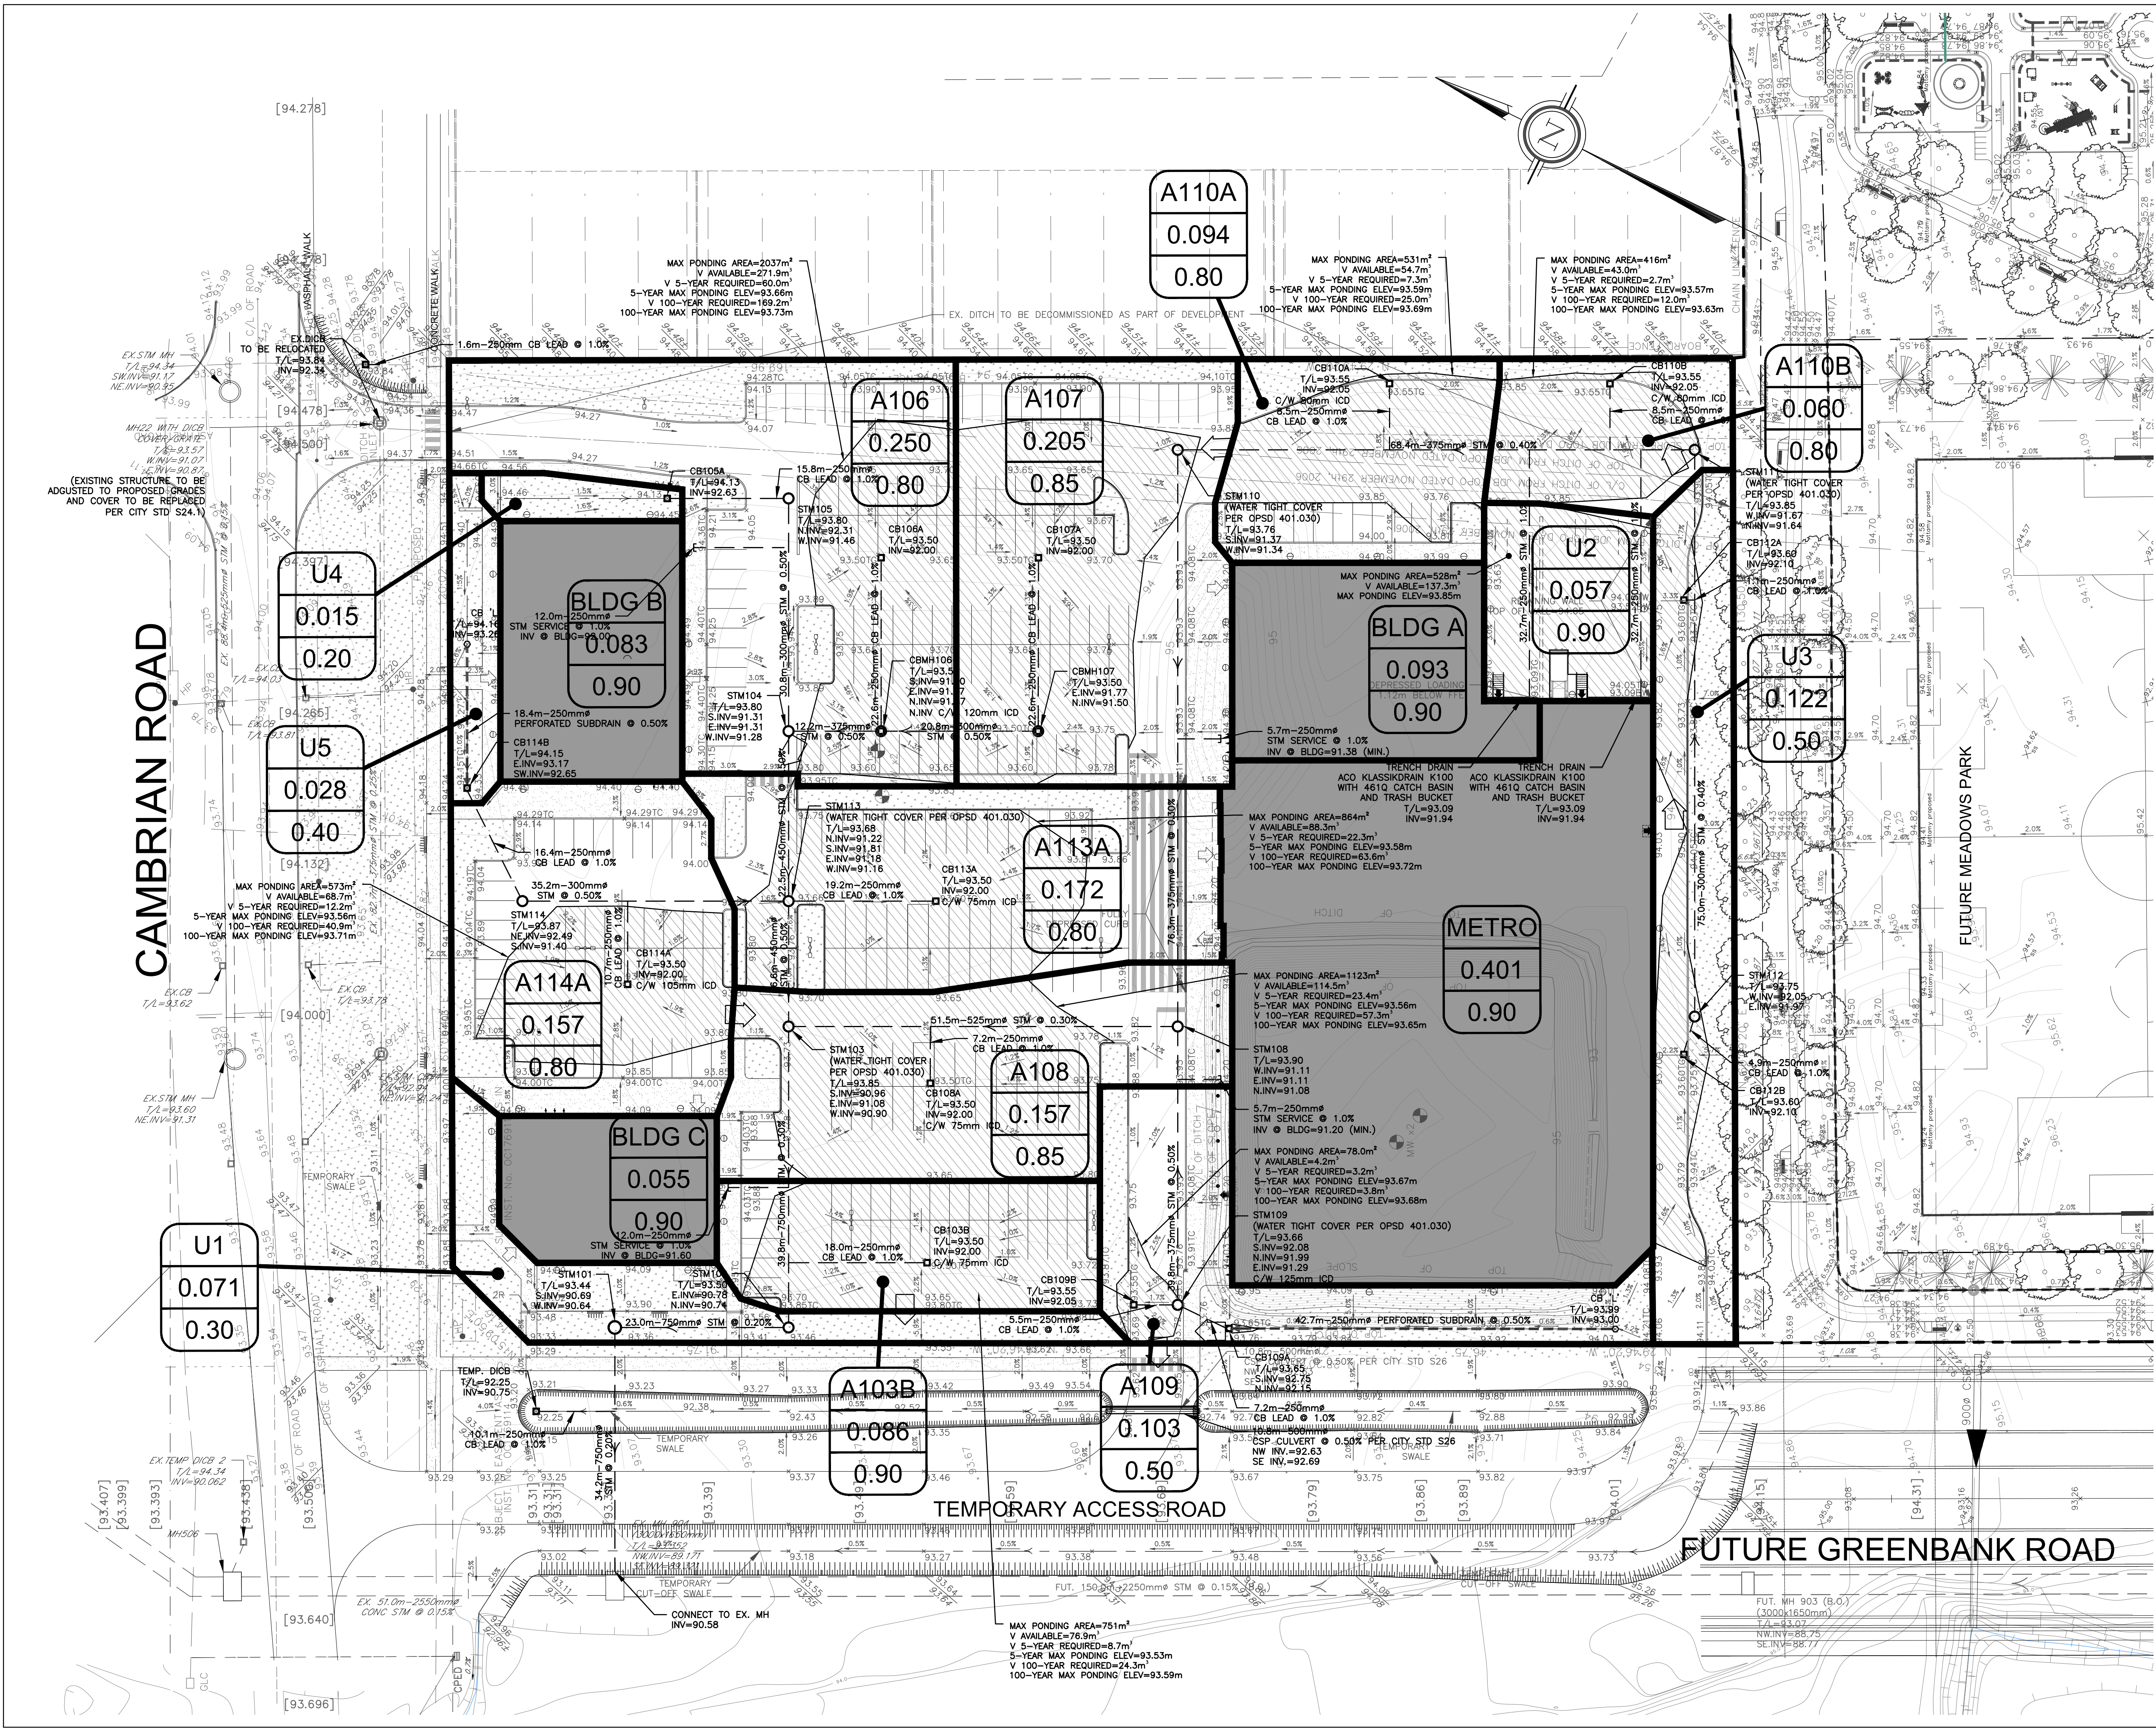

TOPOGRAPHIC INFORMATION
TOPOGRAPHIC INFORMATION PROVIDED BY J.D. BARNES LTD.
PROJ. NO. 19-10-106-00
DATED NOVEMBER 11, 2019


SITE PLAN INFORMATION
SITE PLAN PROVIDED BY RODERICK LAHEY ARCHITECT INC.
PROJ. NO. 1949
DATED MARCH 23, 2021

GEOTECHNICAL STUDY
GEOTECHNICAL RECOMMENDATIONS PROVIDED BY PATERSON GROUP INC.
PROJ. NO. PG2037-1
DATED JULY 29, 2020

SITE SERVICING AND STORMWATER MANAGEMENT STUDY
SERVICING AND STORMWATER MANAGEMENT RECOMMENDATIONS PROVIDED BY DSEL
PROJ. NO. 19-1135
DATED MAY 2021

BENCH MARK
ELEVATIONS SHOWN ON THIS PLAN ARE RELATED TO GEODETIC DATUM AND ARE DERIVED FROM MINISTRY OF TRANSPORTATION CONTROL MONUMENT 0082010126 HAVING A PUBLISHED ELEVATION OF 96.923m.

No.	BY	YY.MM.DD	DESCRIPTION
3	B.N.C.	21.05.25	ISSUED FOR MUNICIPAL REVIEW
2	B.N.C.	21.04.06	ISSUED FOR MUNICIPAL REVIEW
1	G.G.G.	20.08.21	ISSUED FOR MUNICIPAL REVIEW

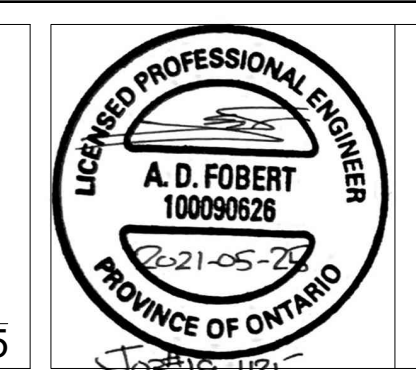

PROJECT No.19-1135

STORMWATER MANAGEMENT PLAN
3831 CAMBRIAN ROAD

© DSEL

METRO CANADA LTD

25 Vickers Road Building A
Etobicoke, Ontario, M9B 1C1

DSEL
david schaeffer engineering ltd
SMART SUBDIVISIONS™

120 Iser Road Unit 103
Stittsville, Ontario, K2S 1E9
Tel. (613) 836-0856
Fax. (613) 836-7183
www.DSEL.ca

DRAWN BY:	G.G.G.	CHECKED BY:	S.L.M.	DRAWING NO.	SHEET NO.
DESIGNED BY:	B.N.C.	CHECKED BY:	A.D.F.		
SCALE:	1:400	DATE:	AUGUST 2020	SWM-1	1 of 2