
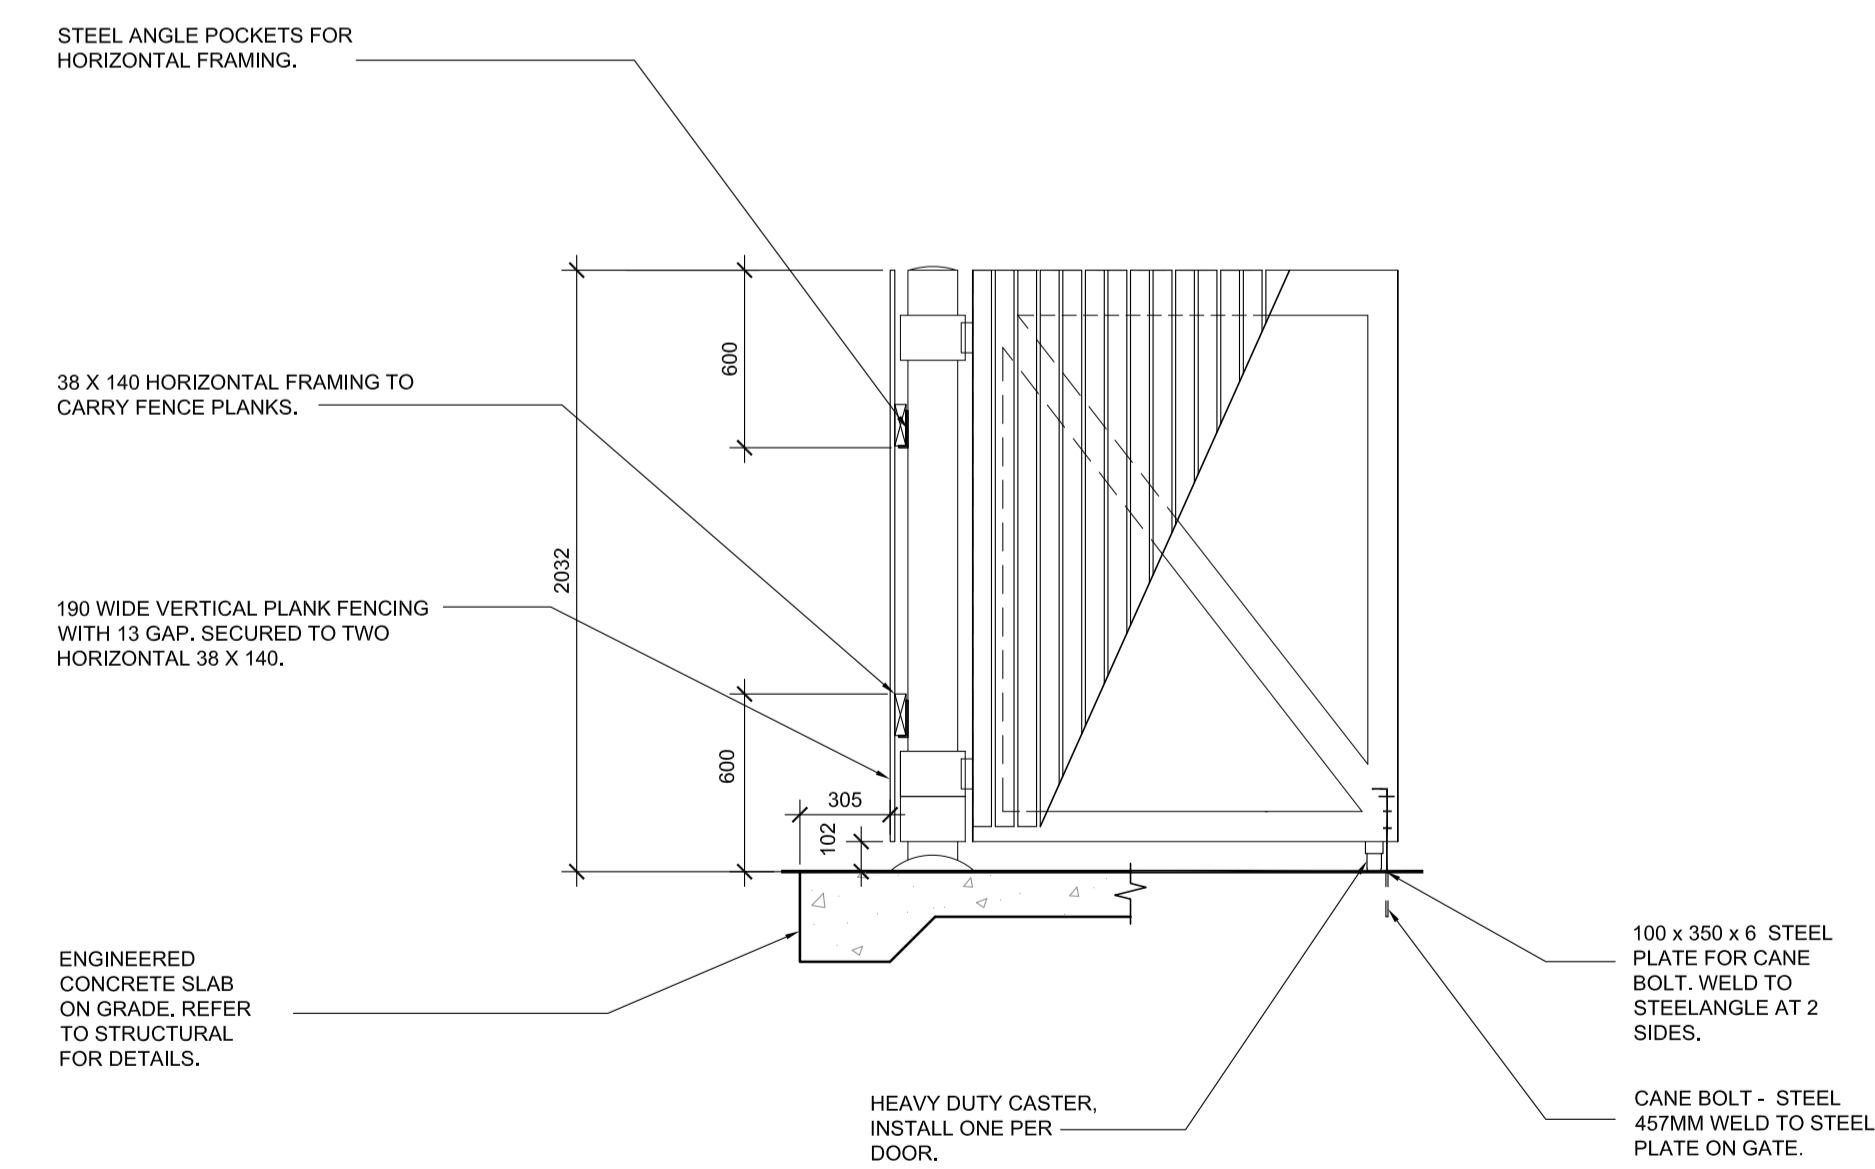


CLIENT

CLS ROOFING INC.

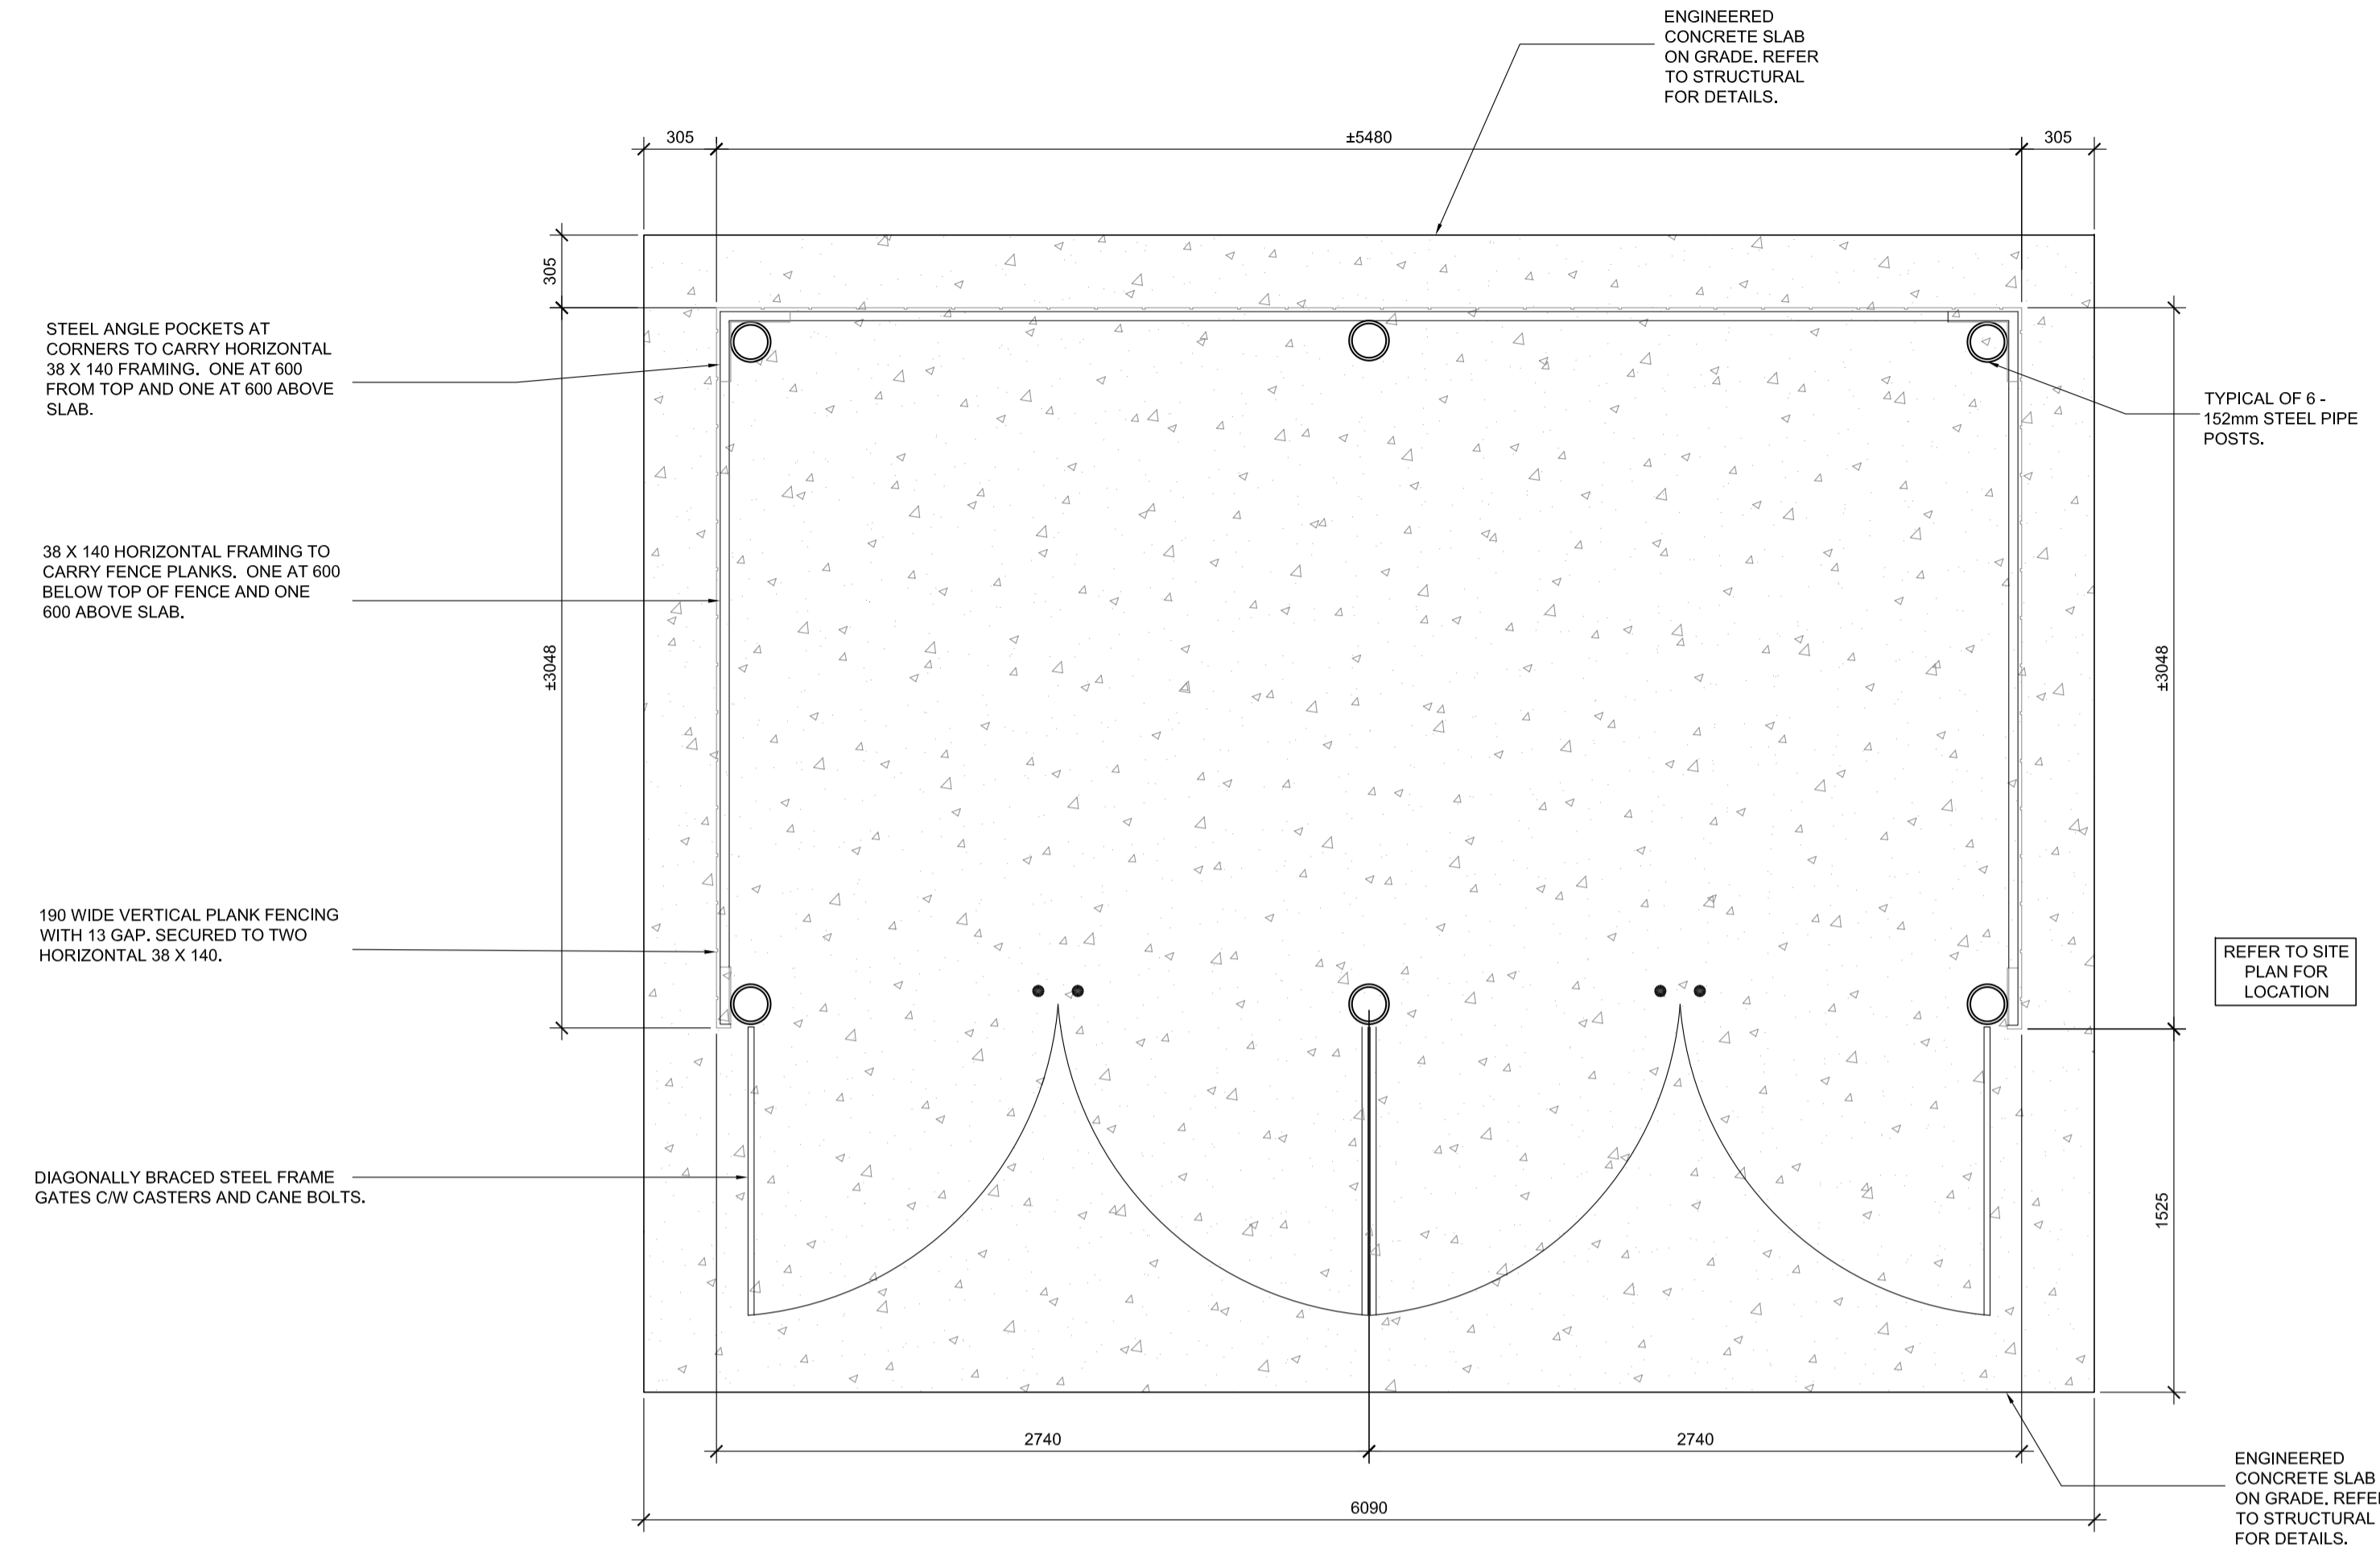

ISSUE	DESCRIPTION	DATE
06	FOR SITE PLAN CONTROL REVIEW/RESPONSE	01/06/2021
05	FOR PERMIT	26/04/2021
04	FOR SITE PLAN CONTROL	26/02/2021
03	FOR COORDINATION	31/01/2021
02	FOR SITE PLAN PRE-CONSULTATION	30/11/2020
01	FOR INFORMATION	23/11/2020

PROFESSIONAL STAMP

PROJECT NORTH



PROJECT

**2167 MCGEE SIDE RD,  
INDUSTRIAL BUILDING**

DRAWING

**GARBAGE ENCLOSURE  
DETAILS**

PROJECT No:	025	REVISION:	00
DRAWN:	SL	DATE:	OCTOBER 2020
APPROVED:		SCALE:	AS SHOWN

DRAWING No: **A002**

**1** SITE PLAN: GARBAGE ENCLOSURE PLAN & GATE DETAIL  
SCALE: 1: 25