



1 CAR LOT SIGNAGE
A1.2 1:20

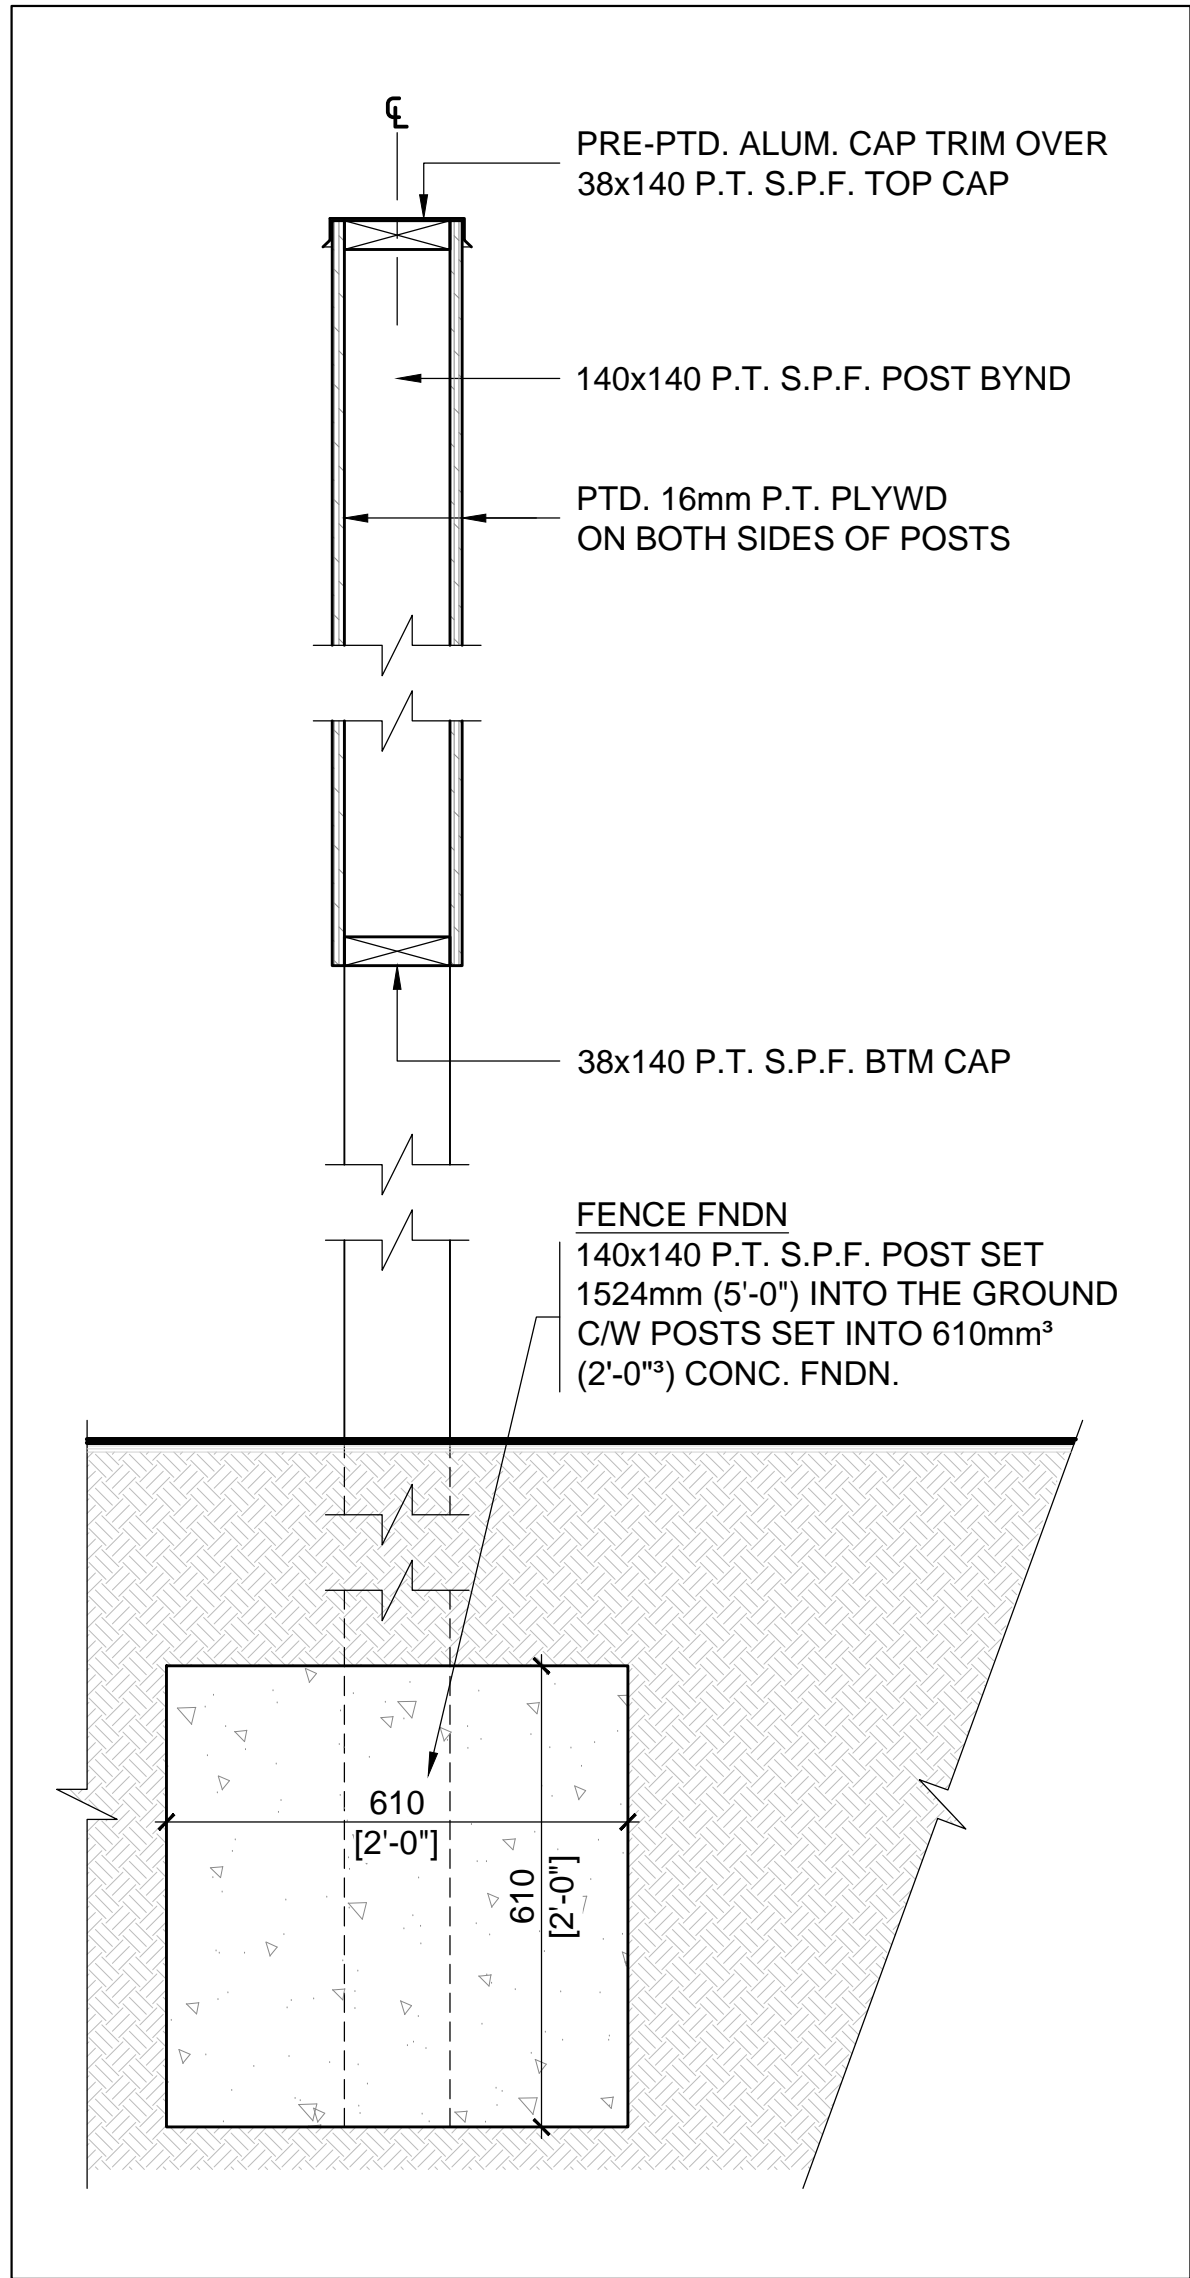

2 SECTION THOUGH SIGNAGE
A1.2 1:10

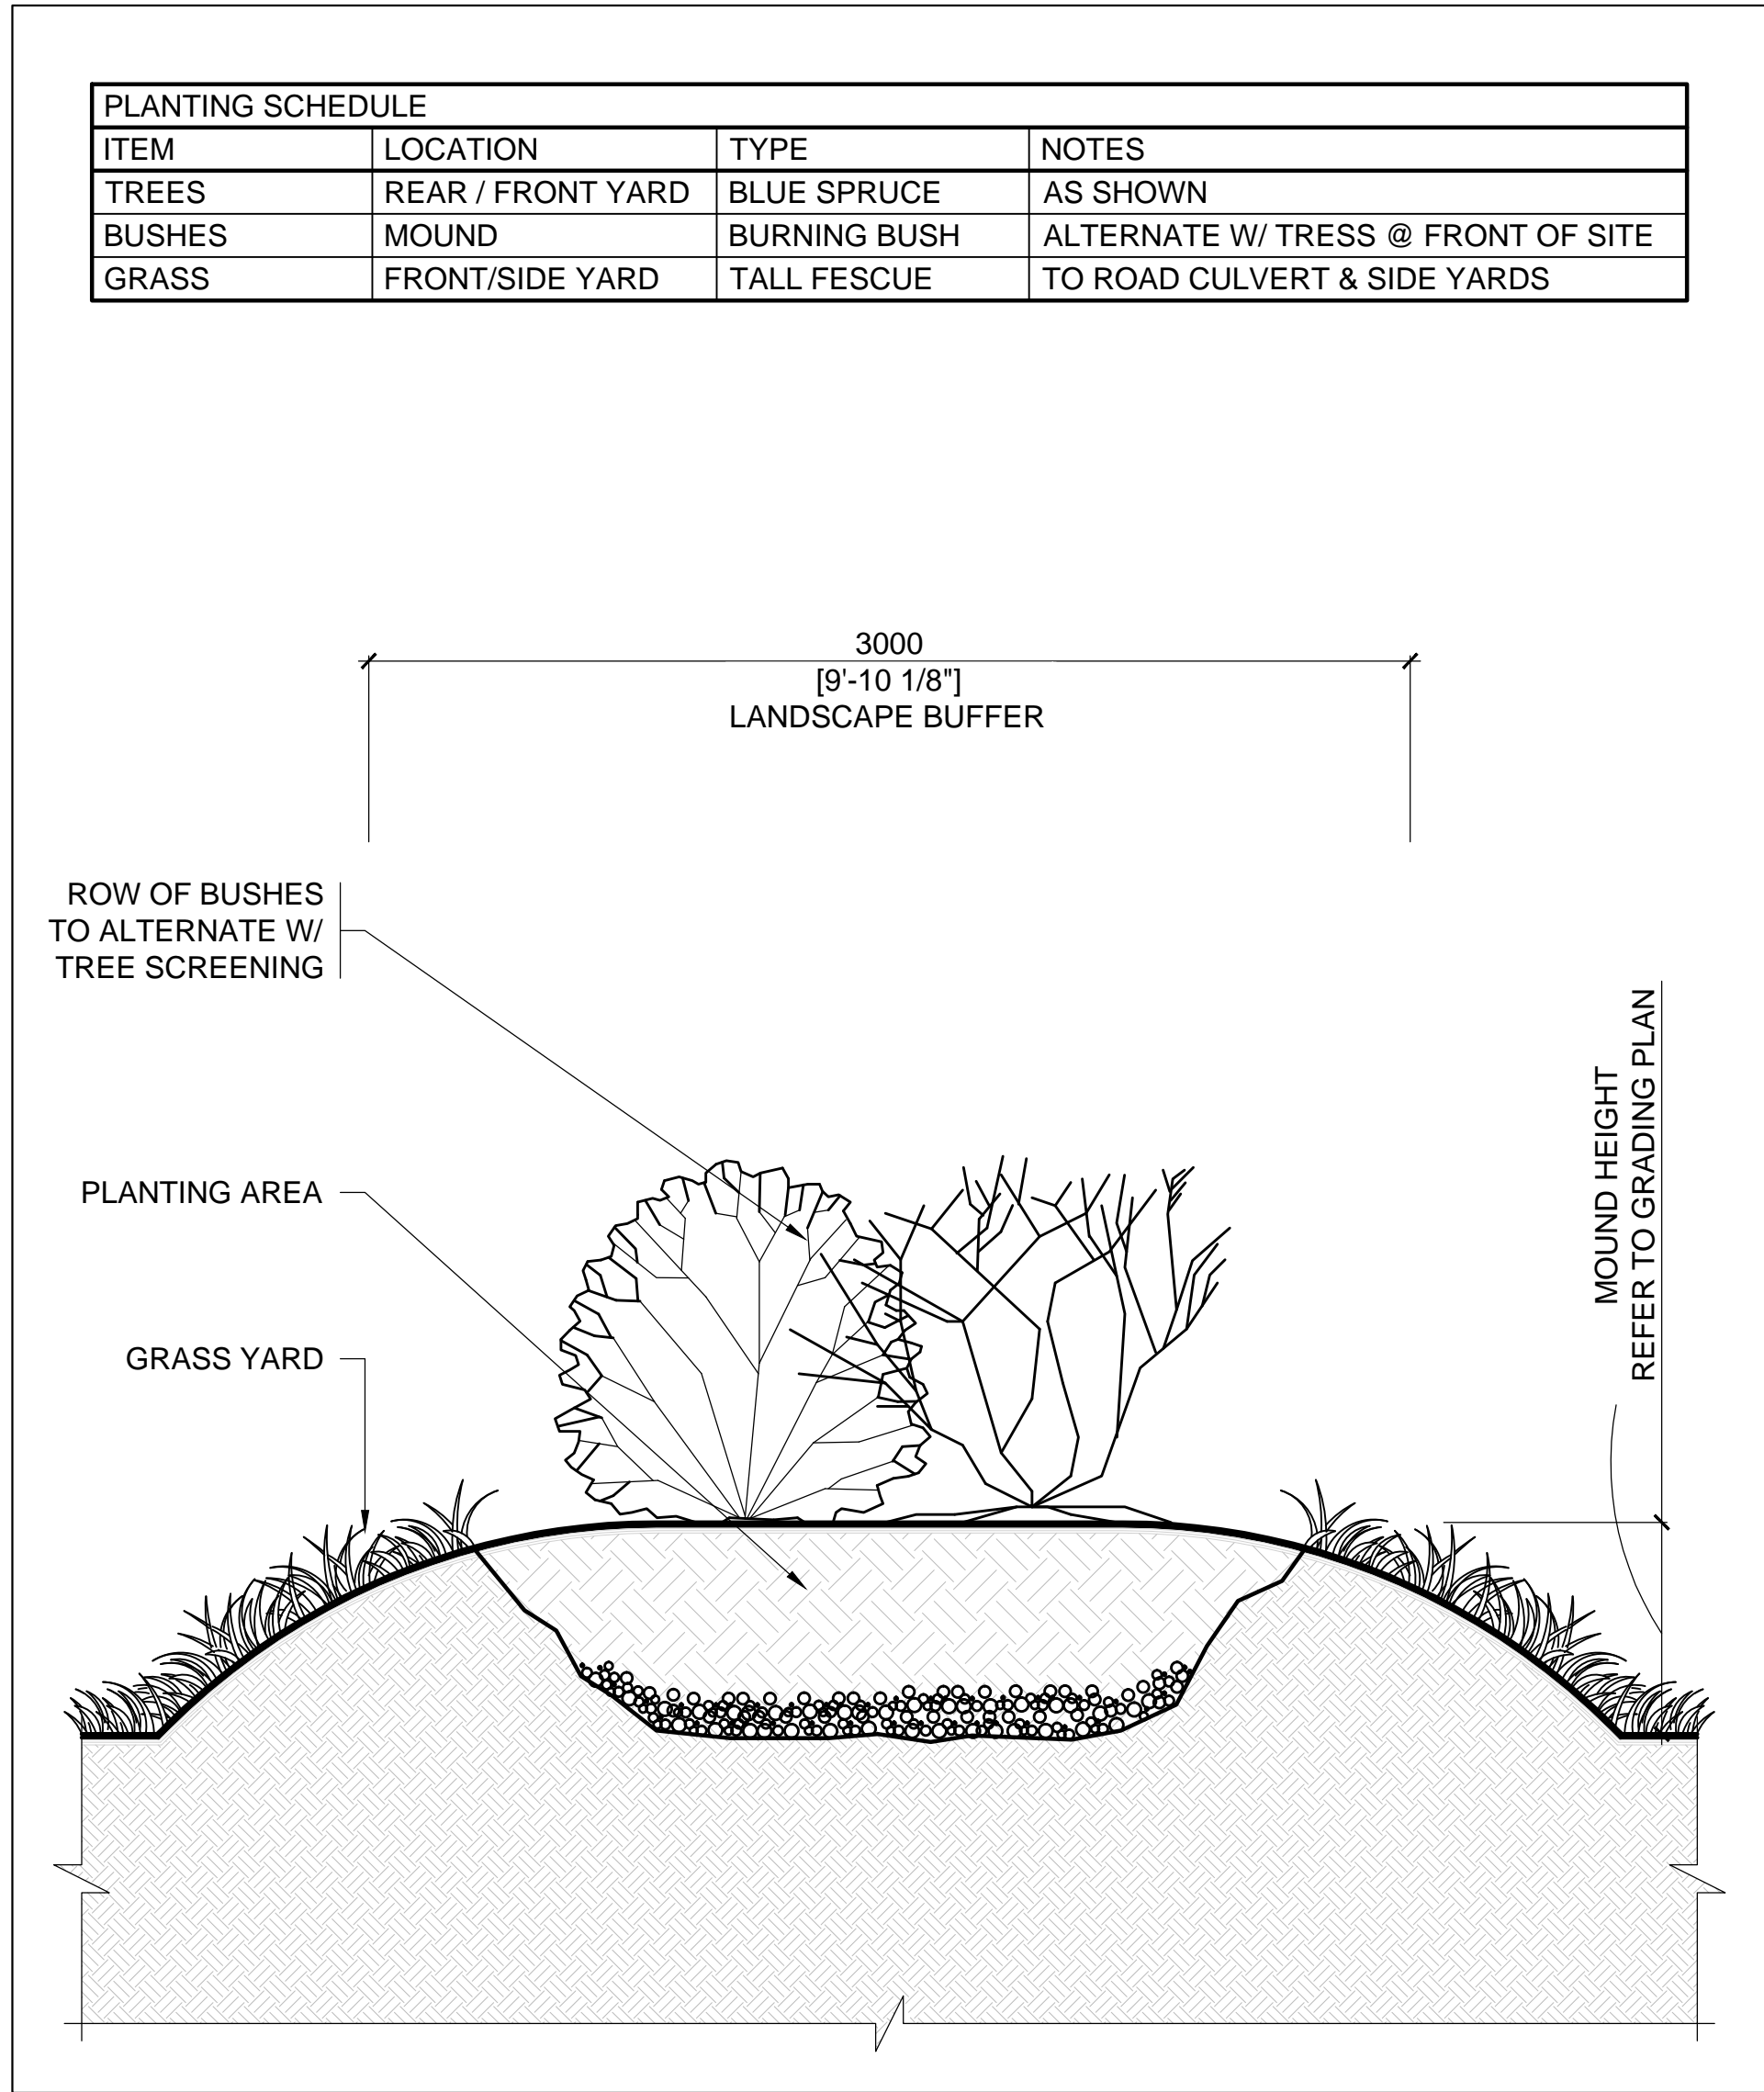

3 SECTION THOUGH LANDSCAPE BUFFER
A1.2 1:20

PLANTING SCHEDULE			
ITEM	LOCATION	TYPE	NOTES
TREES	REAR / FRONT YARD	BLUE SPRUCE	AS SHOWN
BUSHES	MOUND	BURNING BUSH	ALTERNATE W/ TRESS @ FRONT OF SITE
GRASS	FRONT/SIDE YARD	TALL FESCUE	TO ROAD CULVERT & SIDE YARDS



NorthTown Engineering Inc.
212-430 Hazeldean Road, Kanata, ON. K2L 1T9
Tel: 613-709-4691 www.northtowneng.com

STAMP/SEAL:-

1	17.06.21	ISSUED FOR SITE PLAN CONTROL	ME	AO	ABRZ
REV	DATE	DESCRIPTION	DRAWN	CHECKED	APPROVED

OWNER: Mr. Omar Alnader
Ph. (613) 204-1771
ADDRESS: 2742 Dunrobin Road
Dunrobin, ON
K0A 1T0

PROJECT NAME & LOCATION

2742 DUNROBIN RD.
CAR DEALERSHIP

DRAWING TITLE:

SITE DETAILS

DRAWING NO:

A1.2

DATE	23.11.2020	REV.	0
PROJECT NO:	NTE 200119	SCALE	AS NOTED