


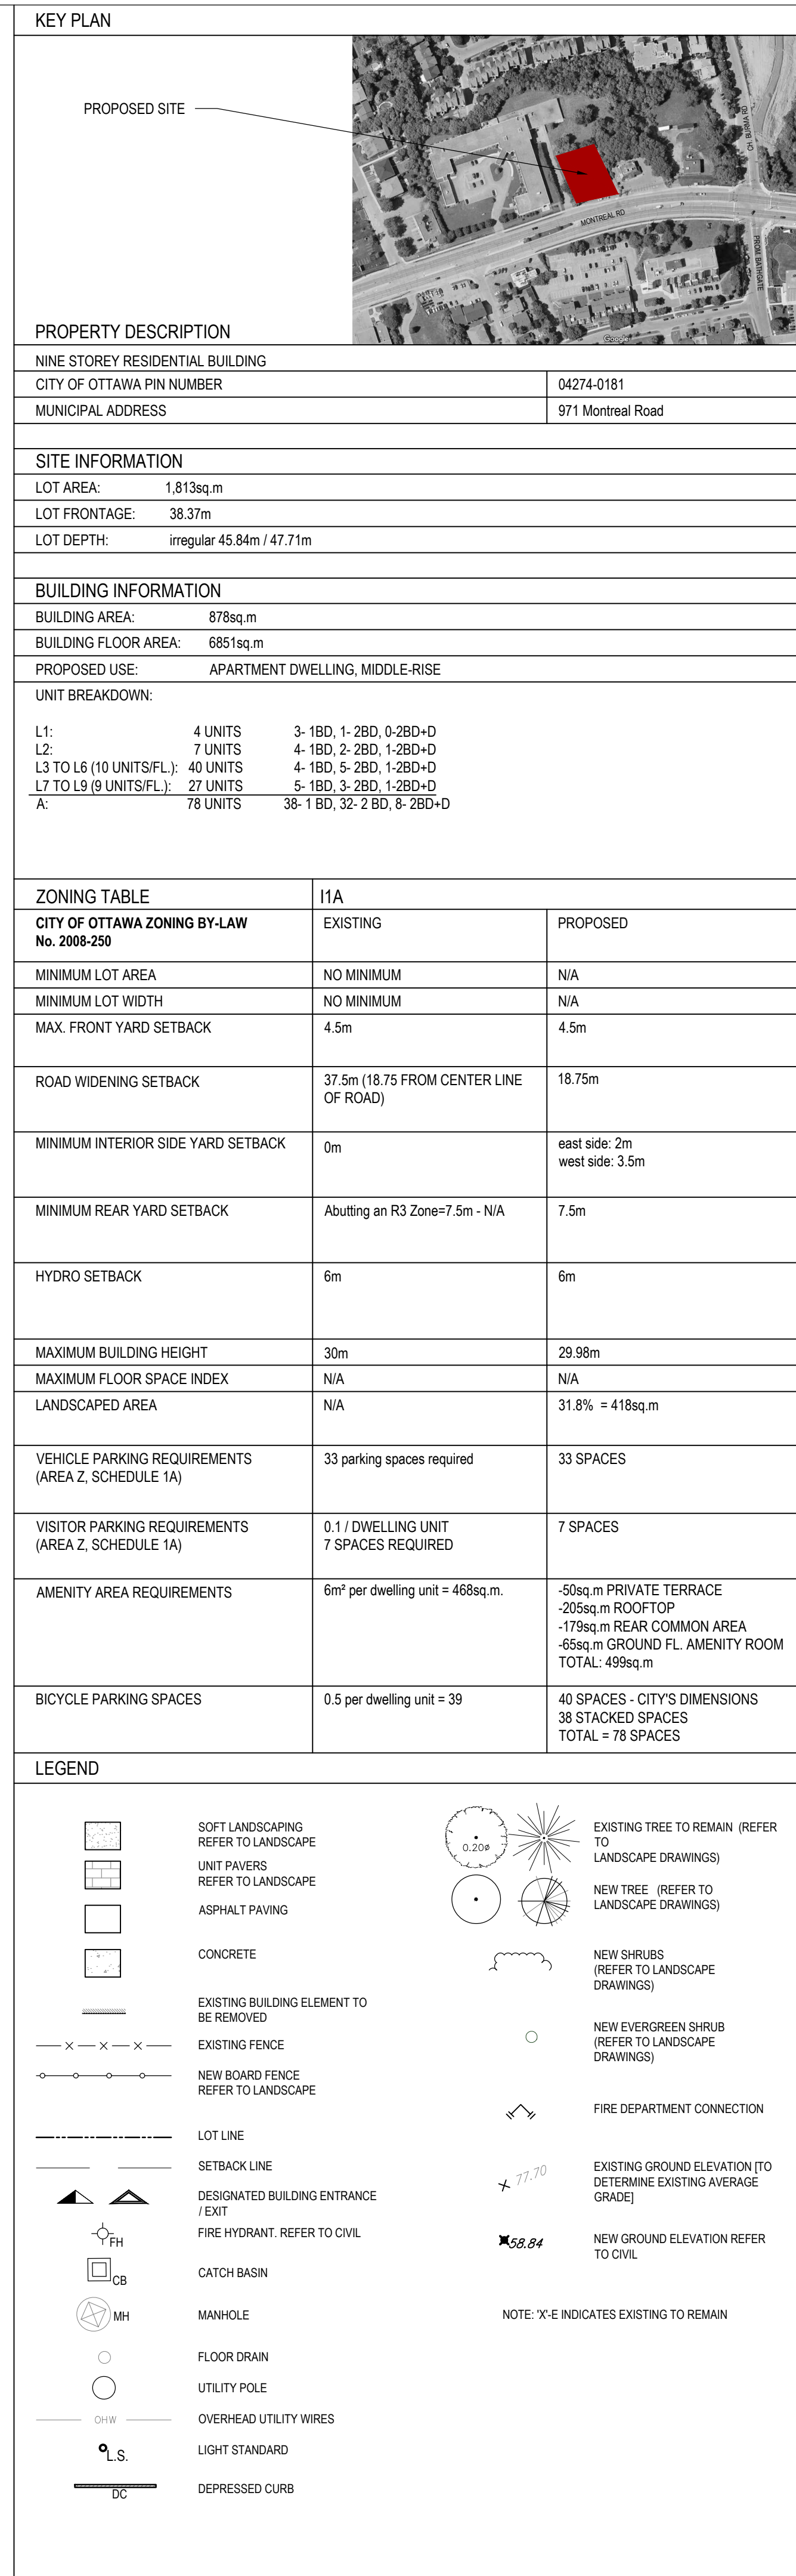

| No. | Date       | Événement / Object           |
|-----|------------|------------------------------|
| 1   | 2021.03.19 | ISSUED FOR COORDINATION      |
| 2   | 2021.05.06 | ISSUED FOR COORDINATION      |
| 3   | 2021.05.18 | ISSUED FOR COORDINATION      |
| 4   | 2021.06.02 | ISSUED FOR COORDINATION      |
| 5   | 2021.06.16 | ISSUED FOR COORDINATION      |
| 6   | 2021.06.18 | ISSUED FOR SITE PLAN CONTROL |
| —   | —          | —                            |

Ingenieur / Engineer  
(Mécanique & Électrique / Mechanical & Electrical)

Ingenieur / Engineer  
(Structure / Structure)

Architecte / Architect  
(paysagiste / Landscaps)

Ingenieur / Engineer  
(Civile / Civil)

Client / Client

Architecte / Architect  
Collectif d'architectes / Architects Collective

fig. 1  
3850, Saint-Antoine O.  
Montreal QC H4C 1A9  
T. 514-851-5122

fig. 2  
190 Somerset St W #206  
Ottawa ON K2P 0J4  
T. 437-886-4122

Droit d'auteur / Copyright

Soiseau / Seal

Projet / Project

9-Storey Apartment Building

971 Montreal Road  
Ottawa

Titre / Title

Site Plan

Dessiné par / Drawn by  
SC

Vérifié par / Verified by  
MD, RC

Échelle / Scale  
AS SHOWN

Date de validation du dessin /  
Drawing creation date  
2021-03-08

No. projet / Project number  
2052

No. dessin / Drawing number

Révision / Revision

0

A105