
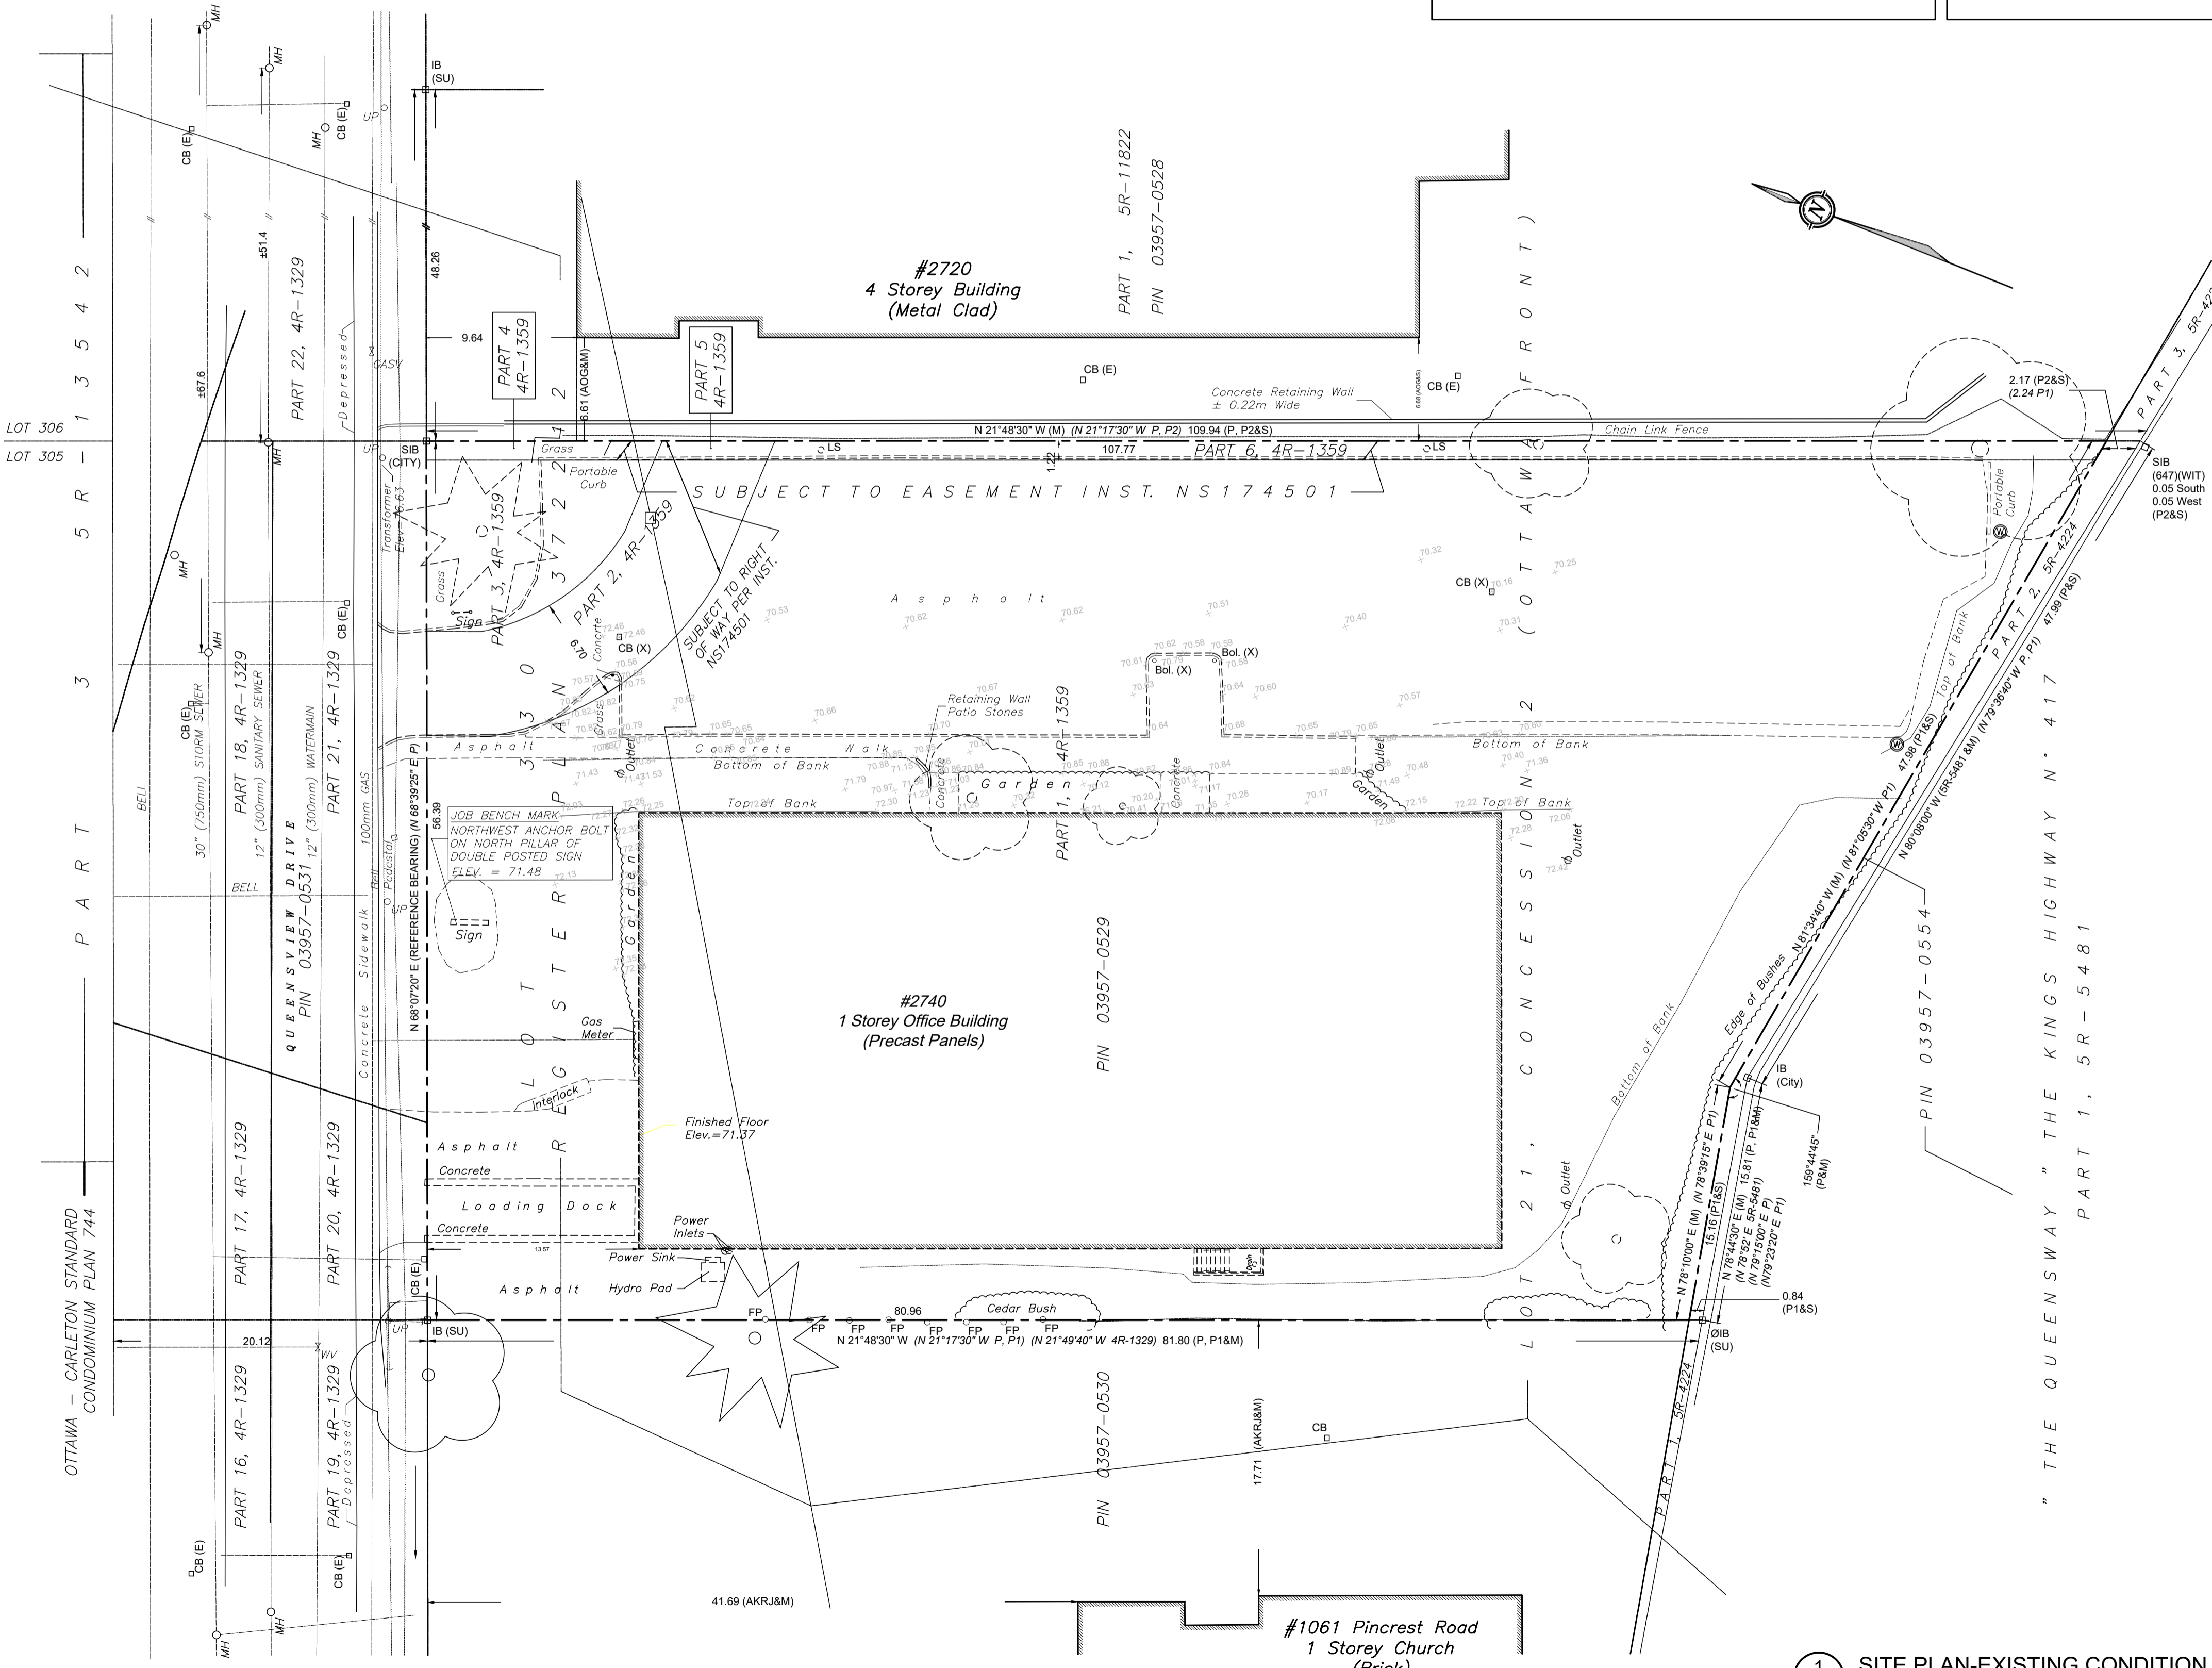


**SURVEY INFORMATION TAKEN FROM:**

TOPOGRAPHIC SURVEY OF  
 PART OF LOT 330  
 REGISTERED PLAN 372212  
 PART OF LOT 21  
 CONCESSION 2 (OTTAWA FRONT)  
 CITY OF OTTAWA

SCALE 1:150  
 0 1 2 5 10 15 metres  
 FAIRHALL, MOFFATT & WOODLAND LIMITED  
 ONTARIO LAND SURVEYORS

JOHN H. GUTRI O.L.S.  
 Field Work Completed: April 30, 2021

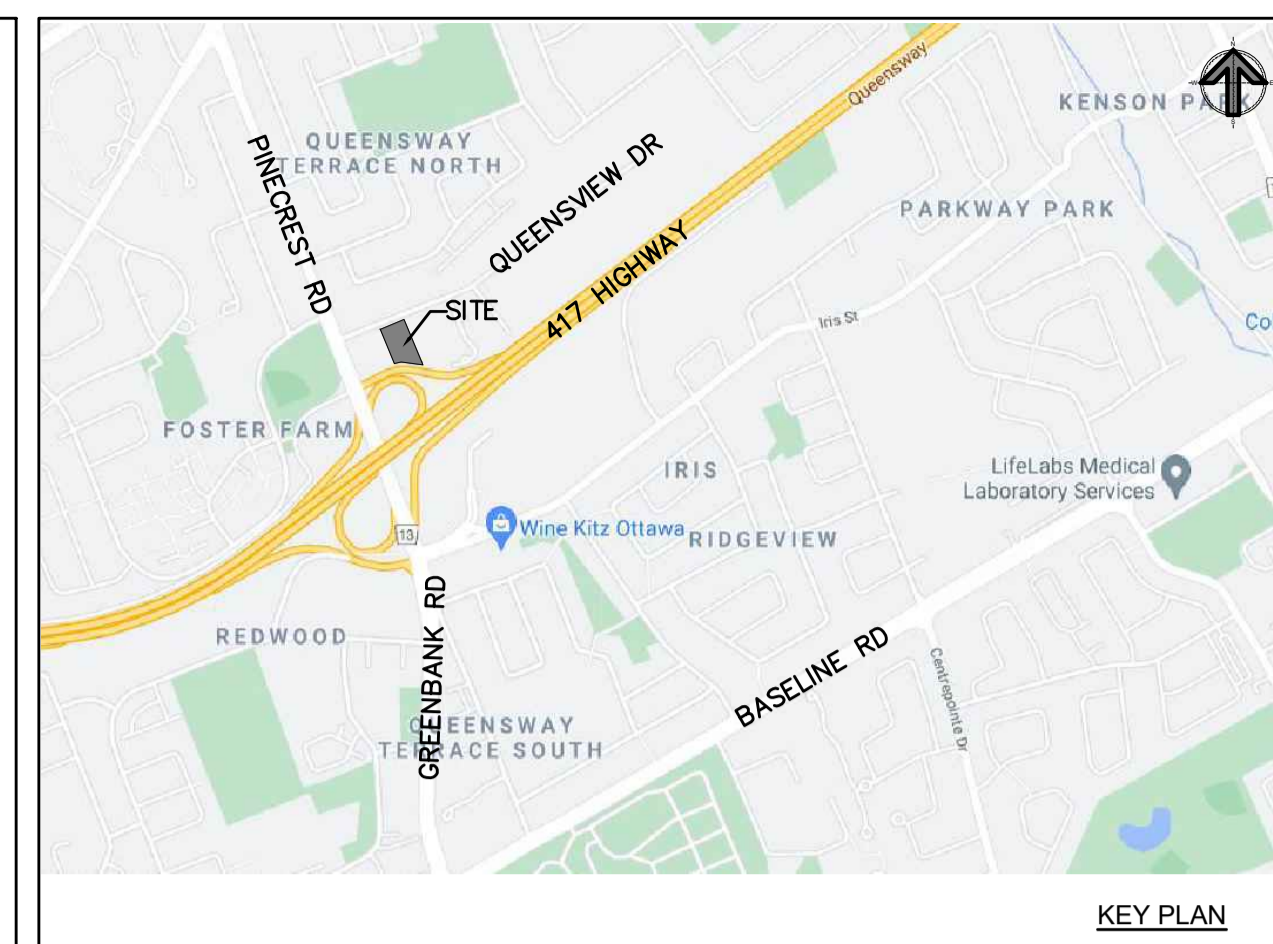

1 SITE PLAN-EXISTING CONDITION  
 SCALE 1:250



4		
3		
2		
1	ISSUED FOR SITE PLAN APPROVAL	2021-07-28
no.	revision	date

**N45 ARCHITECTURE INC.**  
 71 Bank Street, 7th Floor - Ottawa, Ontario, K1P 5N2  
 tel. 613.224.0095 fax 613.224.9811

project  
**GRANITE CURLING CLUB**  
 2740 Queensview Drive, Ottawa, ON.

construction north  
 true north

seal  
 ONTARIO ASSOCIATION OF ARCHITECTS  
 ROBERT C. MATTHEWS  
 LICENCE 2968

drawing title <b>SITE PLAN EXISTING CONDITION</b>	
scale AS INDICATED	drawn by J. J.
date July 2021	checked by K.D.
project number <b>19-411</b>	drawing number <b>A-003</b>
CONTRACTOR TO VERIFY ALL DIMENSIONS AND NOTIFY THE ARCHITECT OF ANY DISCREPANCIES BEFORE WORK COMMENCES. DO NOT SCALE DRAWINGS.	
	revision