



**1** BASEMENT  
1/4" = 1'-0"

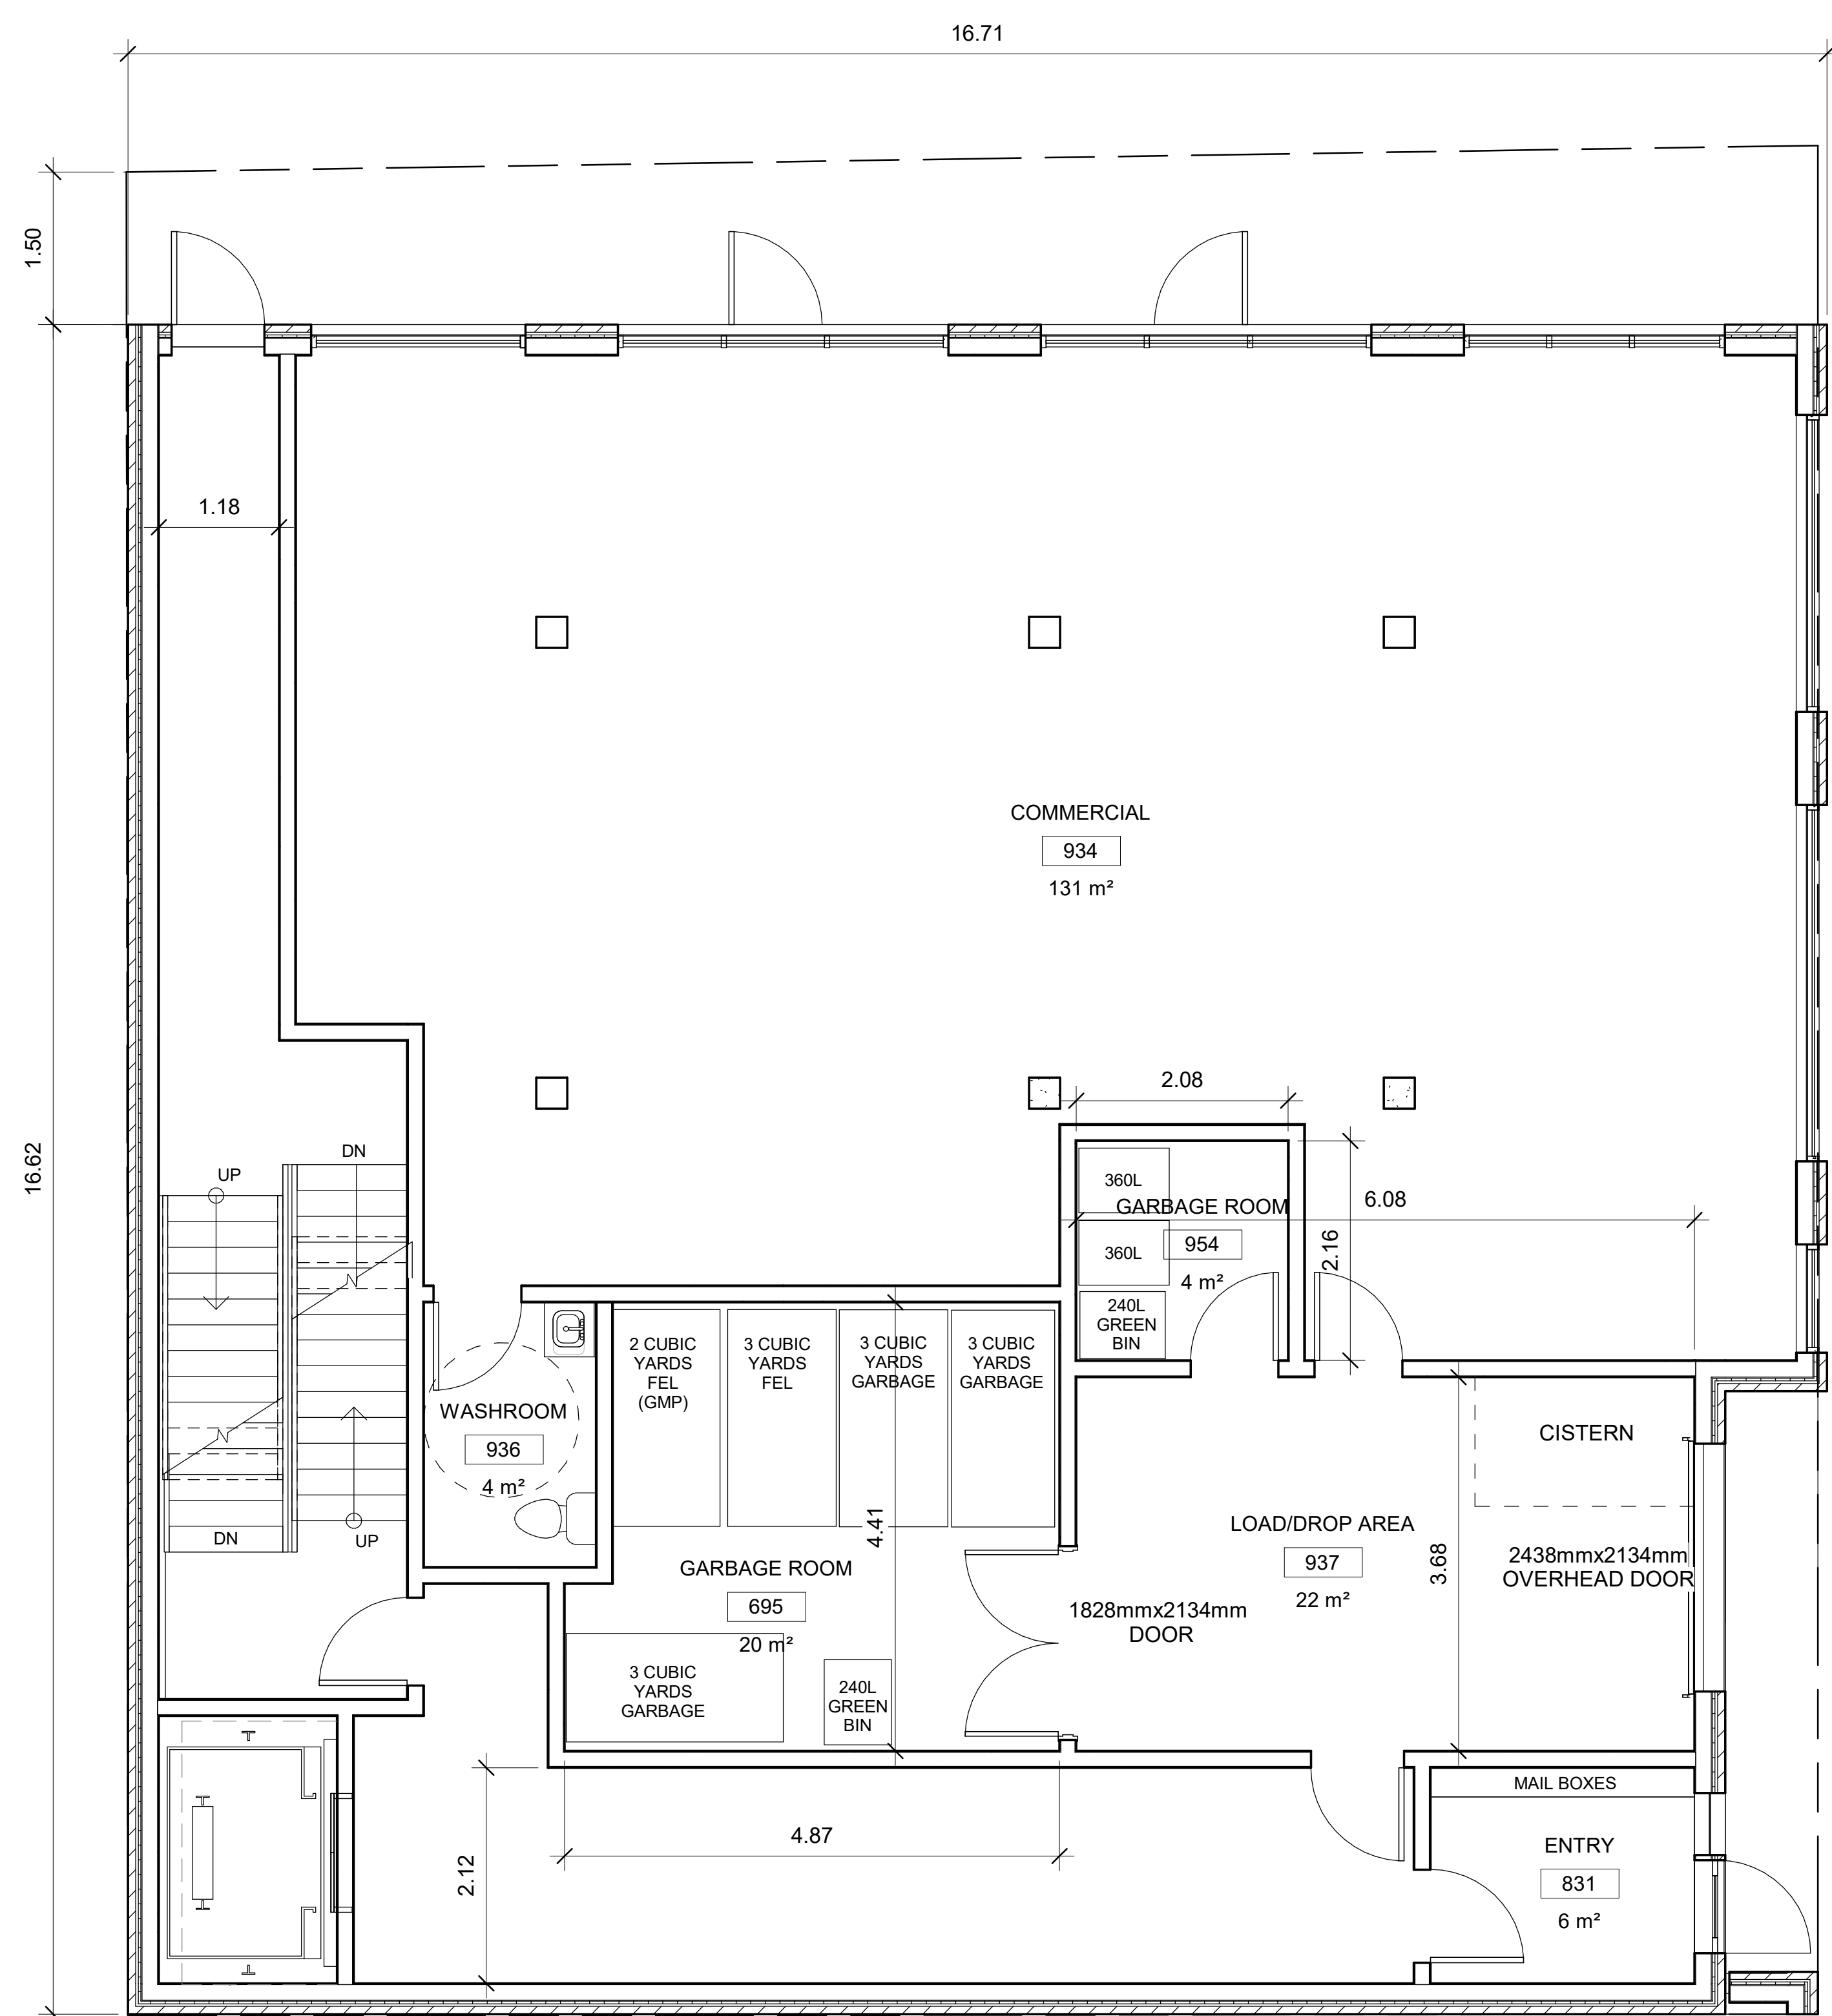

**2** GROUND FLOOR  
1/4" = 1'-0"

NOTES:  
1. All dimensions are to be checked on site. Discrepancies or ambiguities should be reported prior to work on site or ordering of materials.  
2. All work to be in accordance with the Ontario Building Code, latest edition.

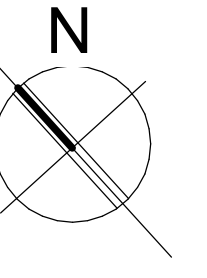

CLIENT:  
12291444 Canada Inc  
271 Berrigan Dr.  
Nepean ON K2J 5C3

RUHLAND & ASSOCIATES LTD.  
200-1750 Courtwood Cres., Ott, Ont  
Tel: 613-224-4744  
Ottawa, Ontario K2C 2B5  
www.rala.ca

D.B. GRAY ENGINEERING inc.  
700 Long Point Circle  
Tel: 613-425-8044  
Ottawa, Ontario K1T 4E9  
d.gray@dbgrayengineering.com

FOTENN PLANNING + DESIGN  
396 Cooper Street, Suite 300  
Ottawa, ON K2P 2H7



SUSAN D. SMITH ARCHITECT  
941 MERIVALE RD.  
OTTAWA, ONTARIO  
K1Z 6A1  
613-722-5327  
S.SMITH@SDSARCH.CA

SURVEYOR  
ANNIS, O'SULLIVAN, VOLLEBEKK Ltd.  
14 Concourse Gate, Suite 500  
Nepean, Ont. K2E 7S6  
Phone: (613) 727-0850  
Fax: (613) 727-1079

NEW APARTMENT BUILDING  
406-408 BANK ST.  
OTTAWA, ONTARIO  
K2P 1Y5

4		
3		
2	ISSUED FOR REVISION	MAY 18/2021
1	ISSUED FOR SITE PLAN CONTROL	DEC 11/2020
0	ISSUED FOR REVIEW	NOV 18/2020
No.	REVISION	DATE


FLOOR PLANS

Scale	1:100
Drawn	LT
Checked	SDS
Date	AUG/2020
Job #	2047

A1

D07-12-06-0079

NOTES:  
 1. All dimensions are to be checked on site. Discrepancies or ambiguities should be reported prior to work on site or ordering of materials.  
 2. All work to be in accordance with the Ontario Building Code, latest edition.

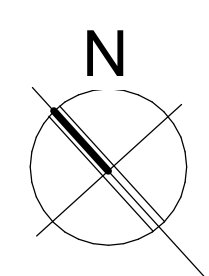

CLIENT:  
 12291444 Canada Inc  
 271 Berrigan Dr.  
 Nepean ON K2J 5C3

RUHLAND & ASSOCIATES LTD.  
 200-1750 Courtwood Cres., Ott, Ont  
 Tel: 613-224-4744  
 Ottawa, Ontario K2C 2B5  
 www.rala.ca

D.B. GRAY ENGINEERING inc.  
 700 Long Point Circle  
 Tel: 613-425-8044  
 Ottawa, Ontario K1T 4E9  
 d.gray@dbgrayengineering.com

FOTENN PLANNING + DESIGN  
 396 Cooper Street, Suite 300  
 Ottawa, ON K2P 2H7  
 12291444 Canada Inc  
 271 Berrigan Dr.  
 Nepean ON K2J 5C3



SUSAN D. SMITH ARCHITECT  
 941 MERIVALE RD.  
 OTTAWA, ONTARIO  
 K1Z 6A1  
 613-722-5327  
 S.SMITH@SDSARCH.CA

SURVEYOR  
 ANNIS, O'SULLIVAN, VOLLEBEKK Ltd.  
 14 Concourse Gate, Suite 500  
 Nepean, Ont. K2E 7S6  
 Phone: (613) 727-0850  
 Fax: (613) 727-1079

NEW APARTMENT BUILDING  
 406-408 BANK ST.  
 OTTAWA, ONTARIO  
 K2P 1Y5

4		
3		
2	ISSUED FOR REVISION	MAY 18/2021
1	ISSUED FOR SITE PLAN CONTROL	DEC 11/2020
0	ISSUED FOR REVIEW	NOV 18/2020
No.	REVISION	DATE

FLOOR PLANS


Scale	1:100
Drawn	LT
Checked	SDS
Date	AUG/2020
Job #	2047

A2

# 18429




1 2nd FLOOR  
 1/4" = 1'-0"

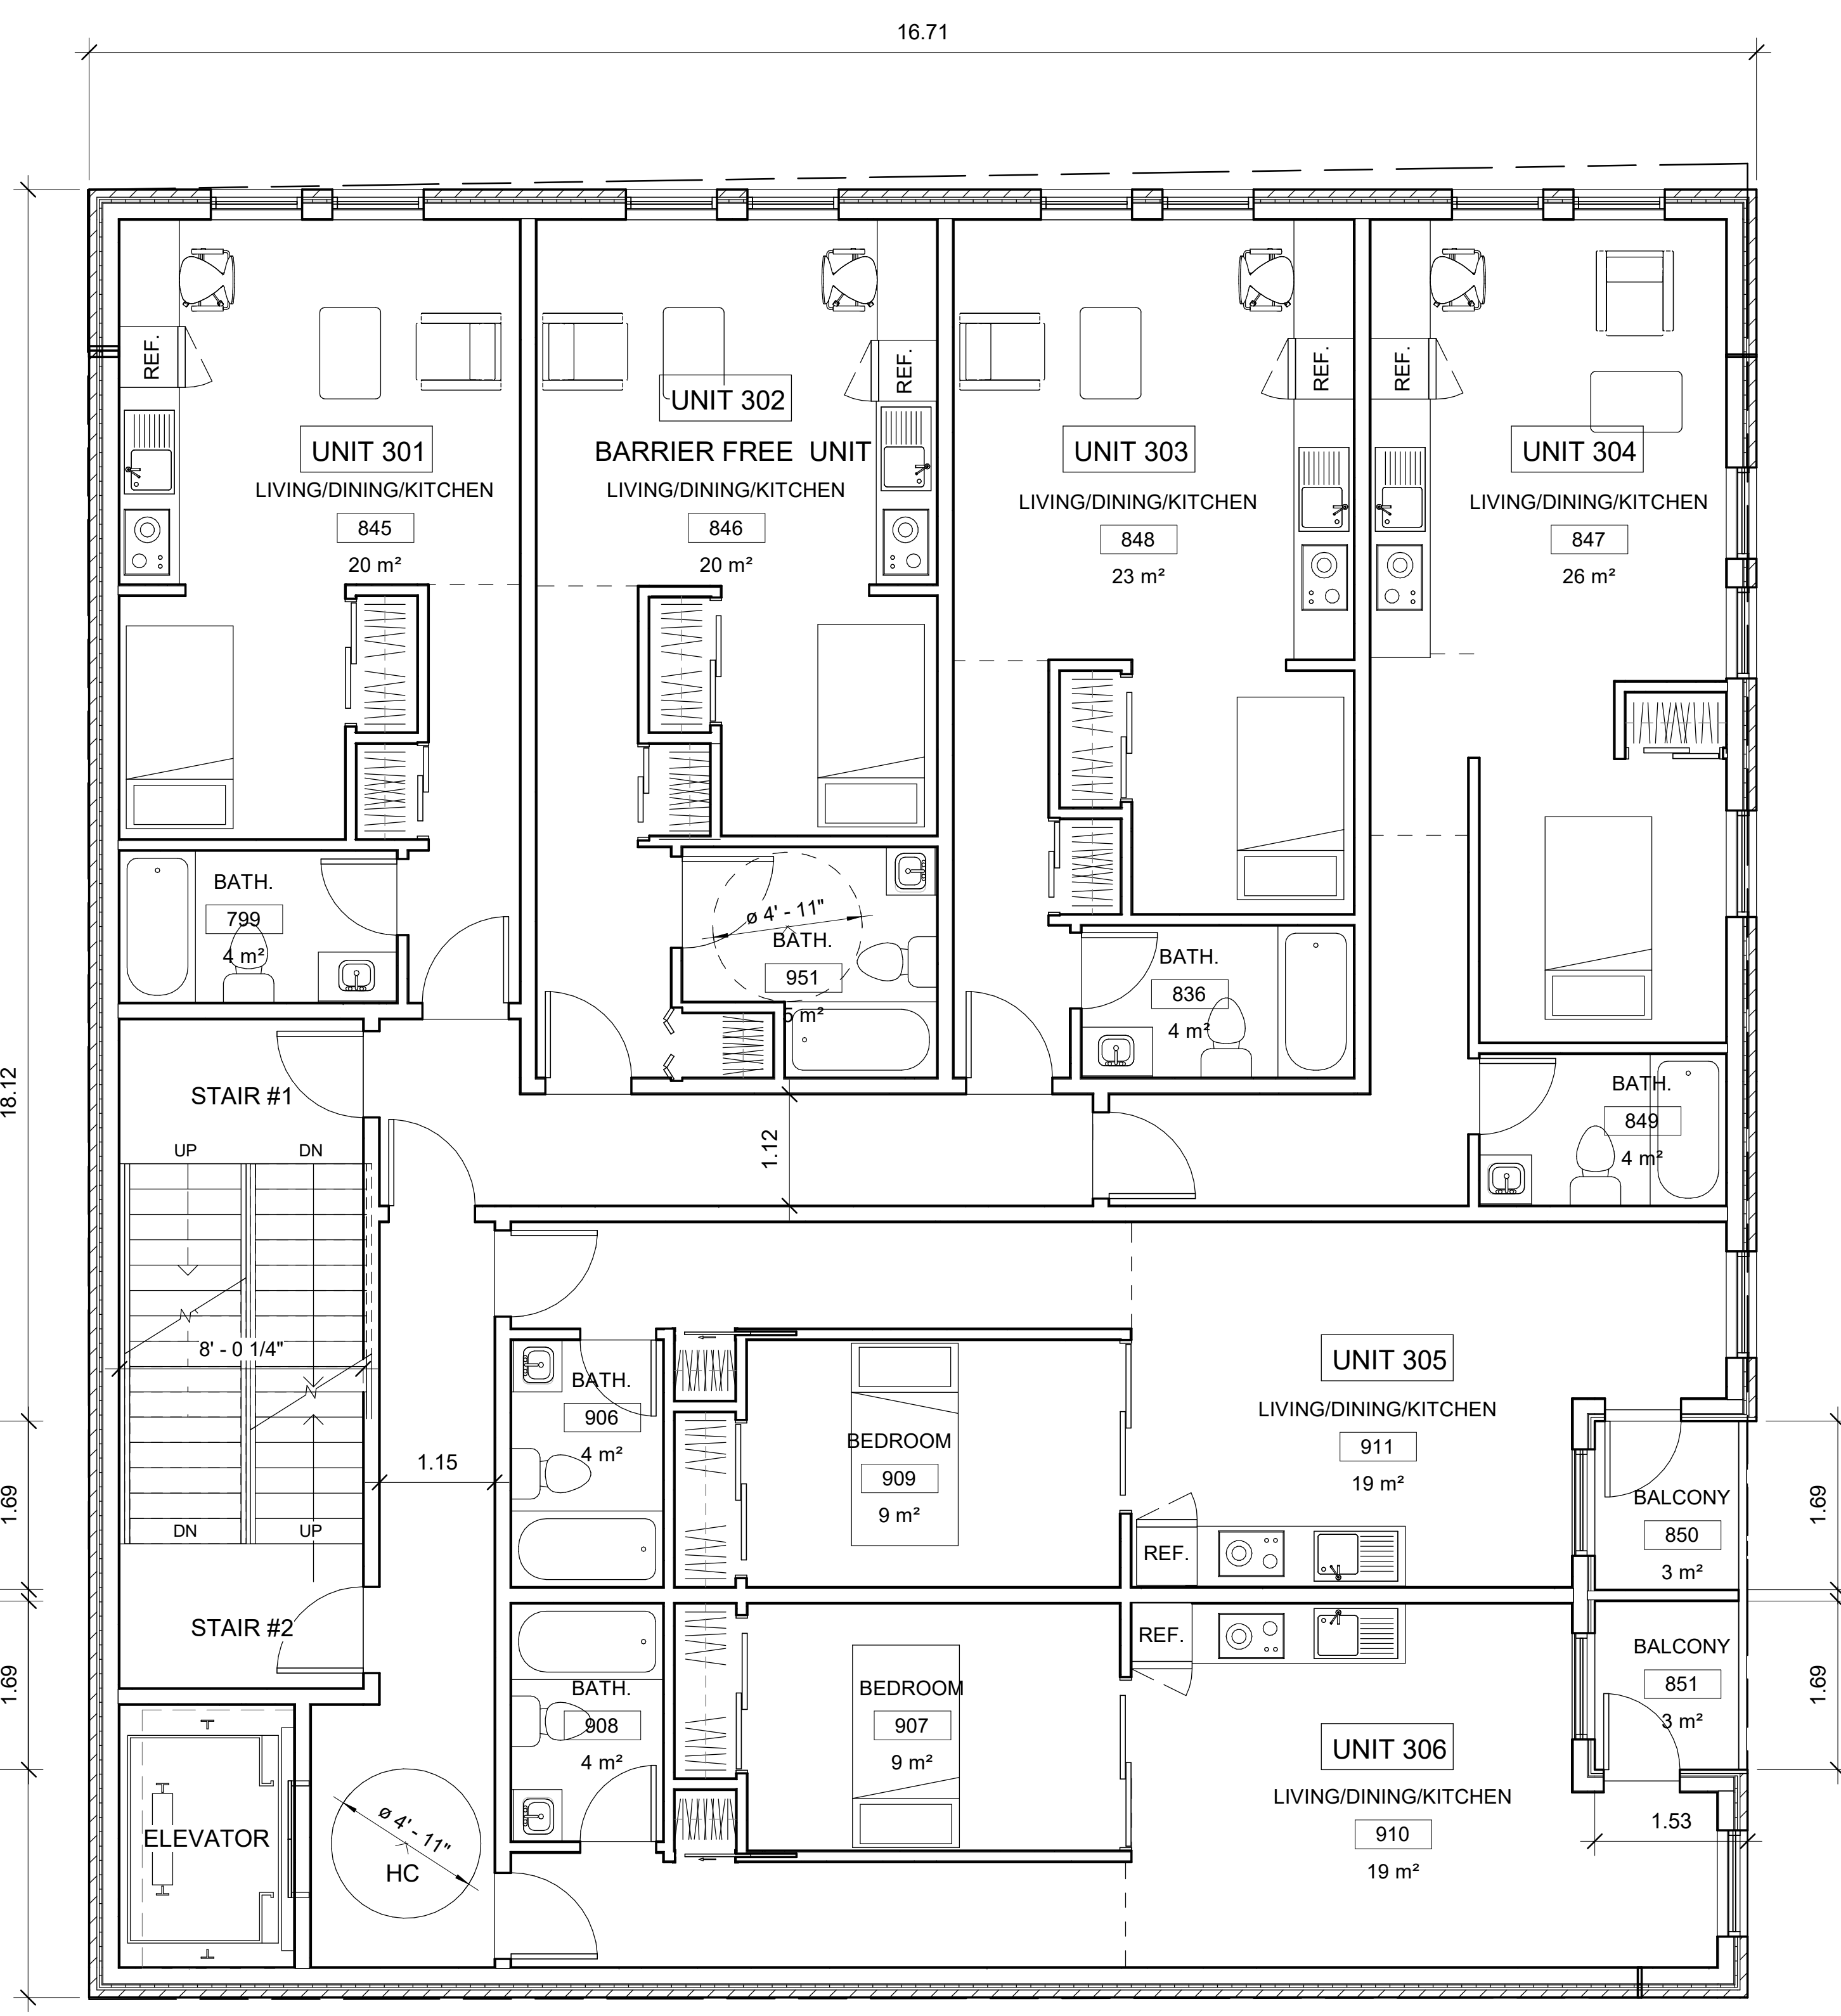

2 3rd FLOOR  
 1/4" = 1'-0"




**1** 4th FLOOR  
1/4" = 1'-0"

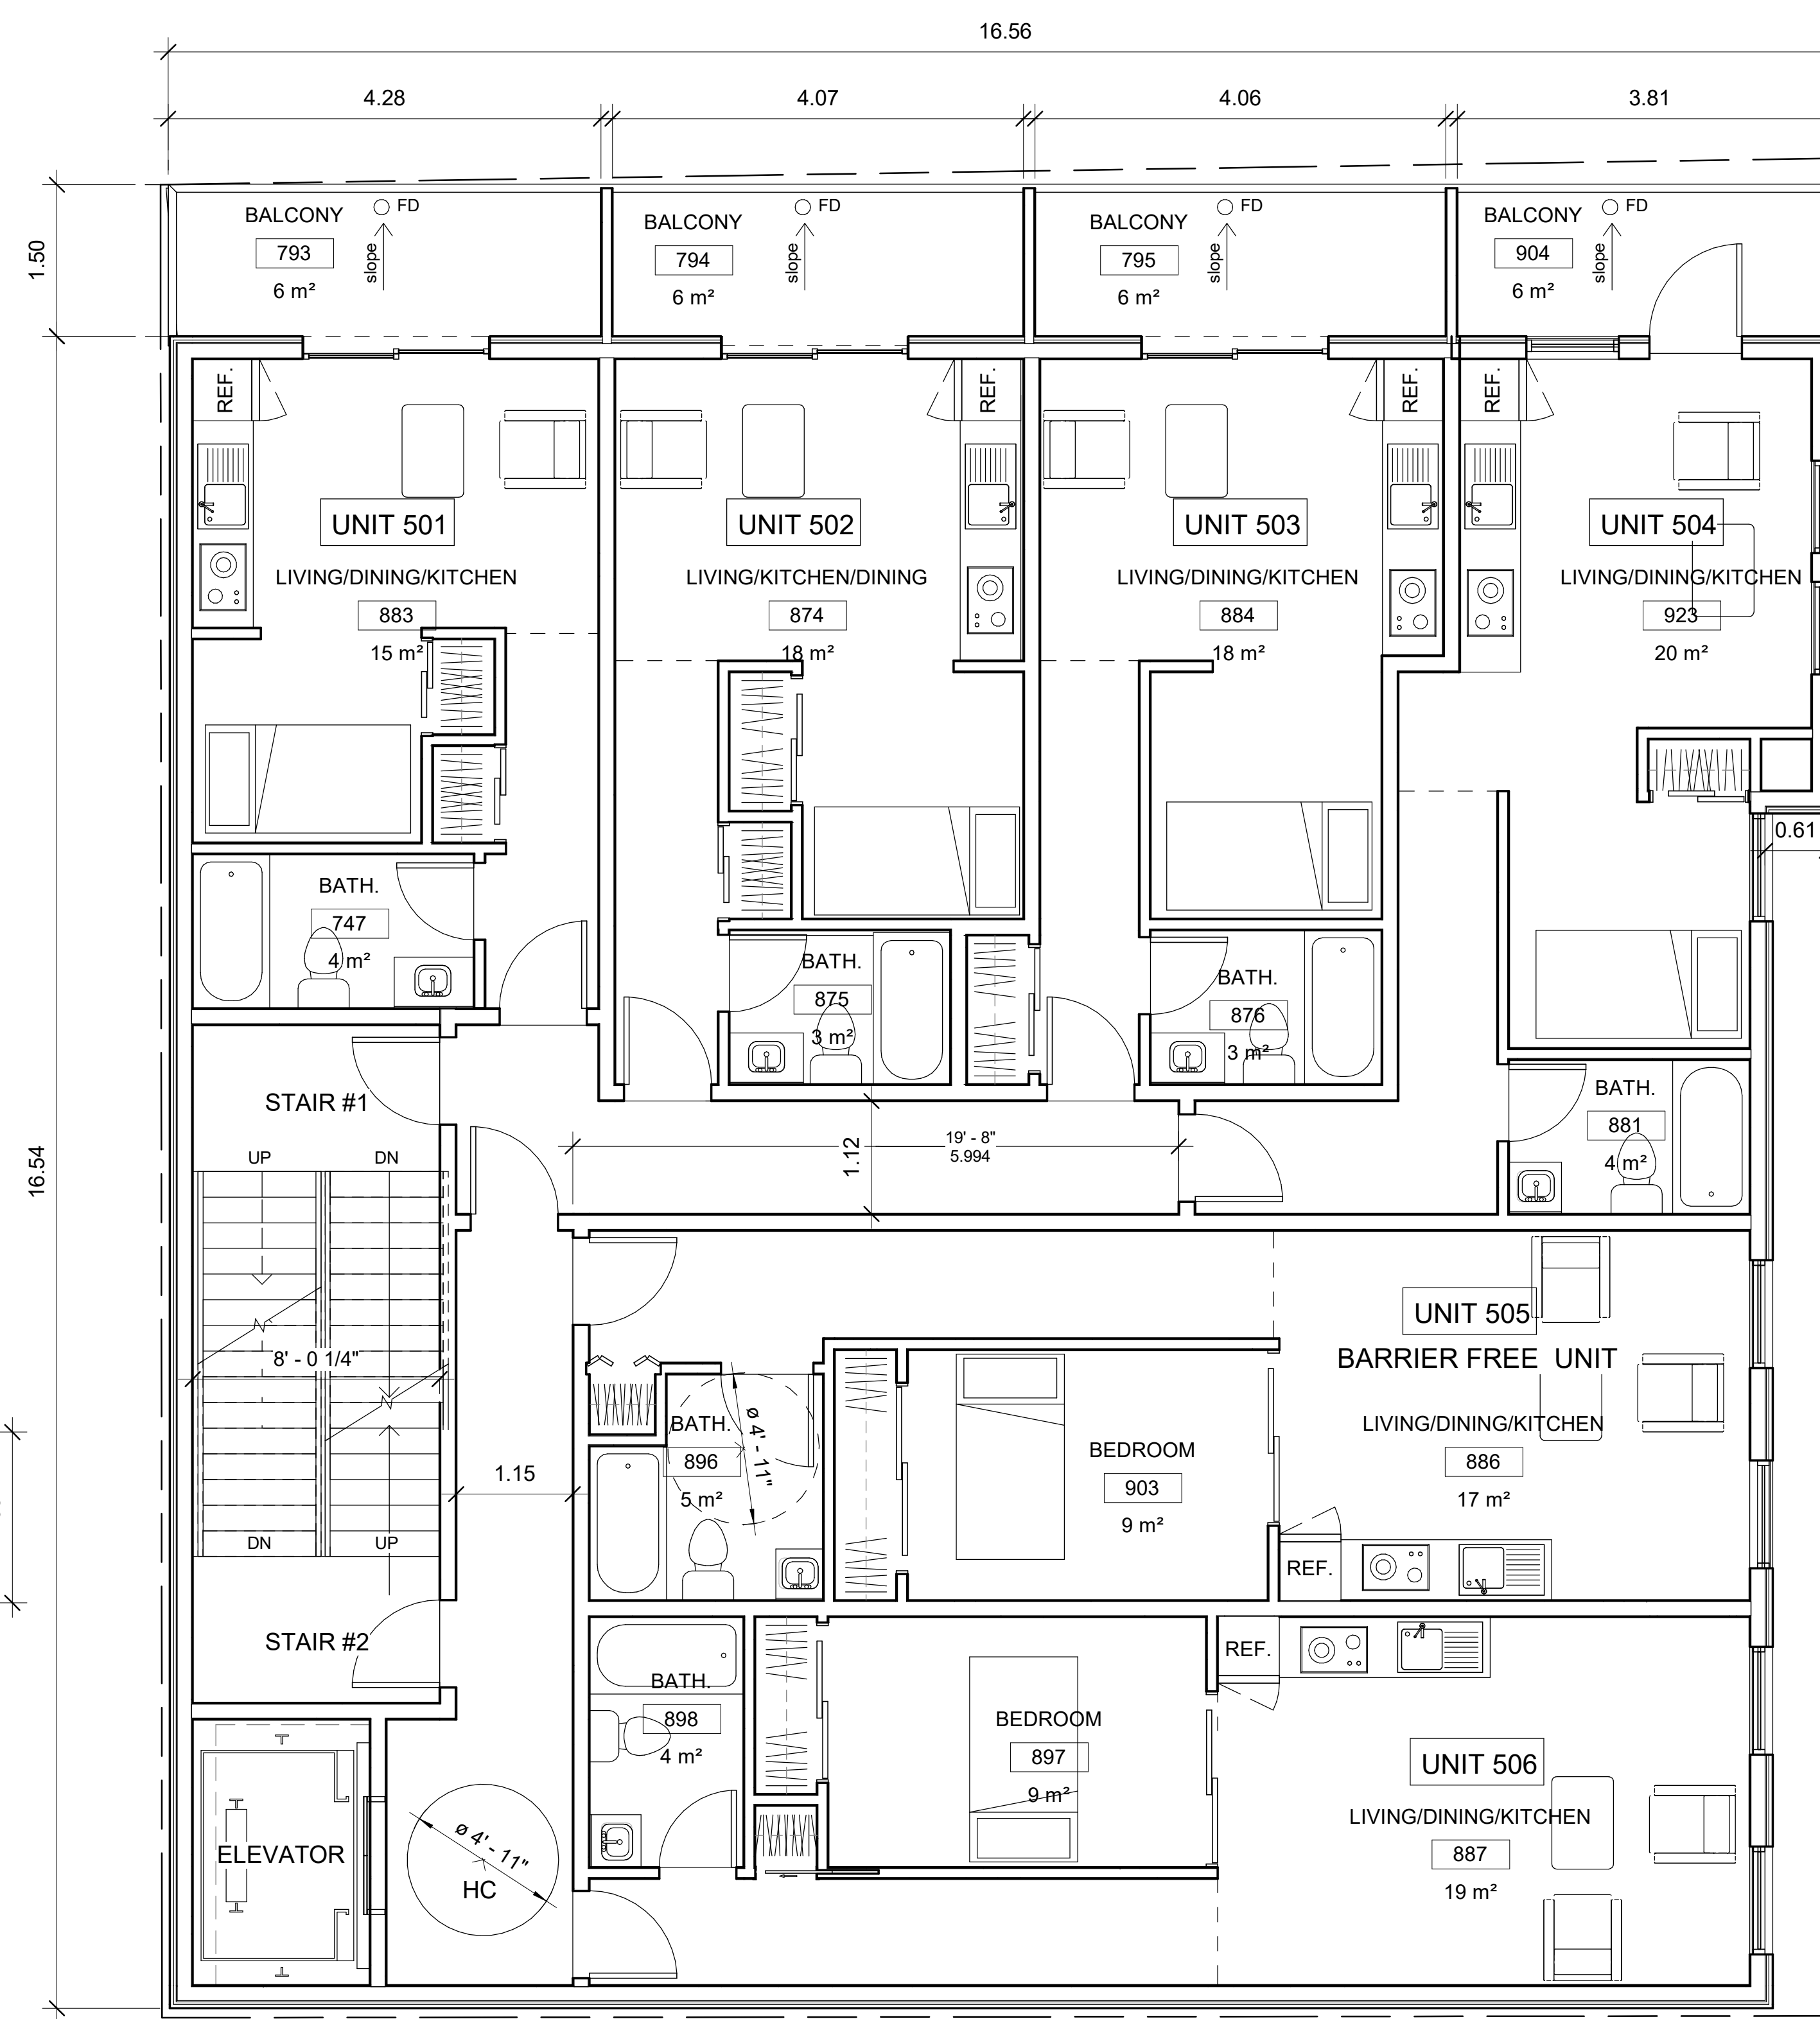

**2** 5th FLOOR  
1/4" = 1'-0"

NOTES:  
1. All dimensions are to be checked on site. Discrepancies or ambiguities should be reported prior to work on site or ordering of materials.  
2. All work to be in accordance with the Ontario Building Code, latest edition.

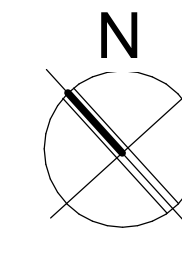

CLIENT:

12291444 Canada Inc  
271 Berrigan Dr.  
Nepean ON K2J 5C3

RUHLAND & ASSOCIATES LTD.  
200-1750 Courtwood Cres., Ott, Ont  
Tel: 613-224-4744  
Ottawa, Ontario K2C 2B5  
www.rala.ca

D.B. GRAY ENGINEERING inc.  
700 Long Point Circle  
Tel: 613-425-8044  
Ottawa, Ontario K1T 4E9  
d.gray@dbgrayengineering.com

FOTENN PLANNING + DESIGN  
396 Cooper Street, Suite 300  
Ottawa, ON K2P 2H7  
12291444 Canada Inc  
271 Berrigan Dr.  
Nepean ON K2J 5C3



SUSAN D. SMITH ARCHITECT

941 MERIVALE RD.  
OTTAWA, ONTARIO  
K1Z 6A1  
613-722-5327  
S.SMITH@SDSARCH.CA

SURVEYOR  
ANNIS, O'SULLIVAN, VOLLEBEKK Ltd.

14 Concourse Gate, Suite 500  
Nepean, Ont. K2E 7S6  
Phone: (613) 727-0850  
Fax: (613) 727-1079

NEW APARTMENT BUILDING  
406-408 BANK ST.  
OTTAWA, ONTARIO  
K2P 1Y5

4		
3		
2	ISSUED FOR REVISION	MAY 18/2021
1	ISSUED FOR SITE PLAN CONTROL	DEC 11/2020
0	ISSUED FOR REVIEW	NOV 18/2020
No.	REVISION	DATE


FLOOR PLANS

Scale	1:100
Drawn	LT
Checked	SDS
Date	AUG/2020
Job #	2047

A3

D07-12-06-0079 # 18429

NOTES:  
 1. All dimensions are to be checked on site. Discrepancies or ambiguities should be reported prior to work on site or ordering of materials.  
 2. All work to be in accordance with the Ontario Building Code, latest edition.

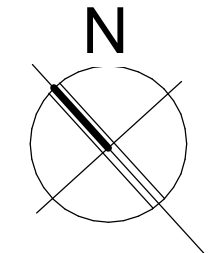

CLIENT:

12291444 Canada Inc  
 271 Berrigan Dr.  
 Nepean ON K2J 5C3

RUHLAND & ASSOCIATES LTD.  
 200-1750 Courtwood Cres., Ott, Ont  
 Tel: 613-224-4744  
 Ottawa, Ontario K2C 2B5  
 www.rala.ca

D.B. GRAY ENGINEERING inc.  
 700 Long Point Circle  
 Tel: 613-425-8044  
 Ottawa, Ontario K1T 4E9  
 d.gray@dbgrayengineering.com

FOTENN PLANNING + DESIGN  
 396 Cooper Street, Suite 300  
 Ottawa, ON K2P 2H7



SUSAN D. SMITH ARCHITECT

941 MERIVALE RD.  
 OTTAWA, ONTARIO  
 K1Z 6A1  
 613-722-5327  
 S.SMITH@SDSARCH.CA

SURVEYOR  
 ANNIS, O'SULLIVAN, VOLLEBEKK Ltd.

14 Concourse Gate, Suite 500  
 Nepean, Ont. K2E 7S6  
 Phone: (613) 727-0850  
 Fax: (613) 727-1079

NEW APARTMENT BUILDING  
 406-408 BANK ST.  
 OTTAWA, ONTARIO  
 K2P 1Y5


4		
3		
2	ISSUED FOR REVISION	MAY 18/2021
1	ISSUED FOR SITE PLAN CONTROL	DEC 11/2020
0	ISSUED FOR REVIEW	NOV 18/2020
No.	REVISION	DATE

FLOOR PLANS


Scale	1:100
Drawn	LT
Checked	SDS
Date	AUG/2020
Job #	2047

A4

# 18429

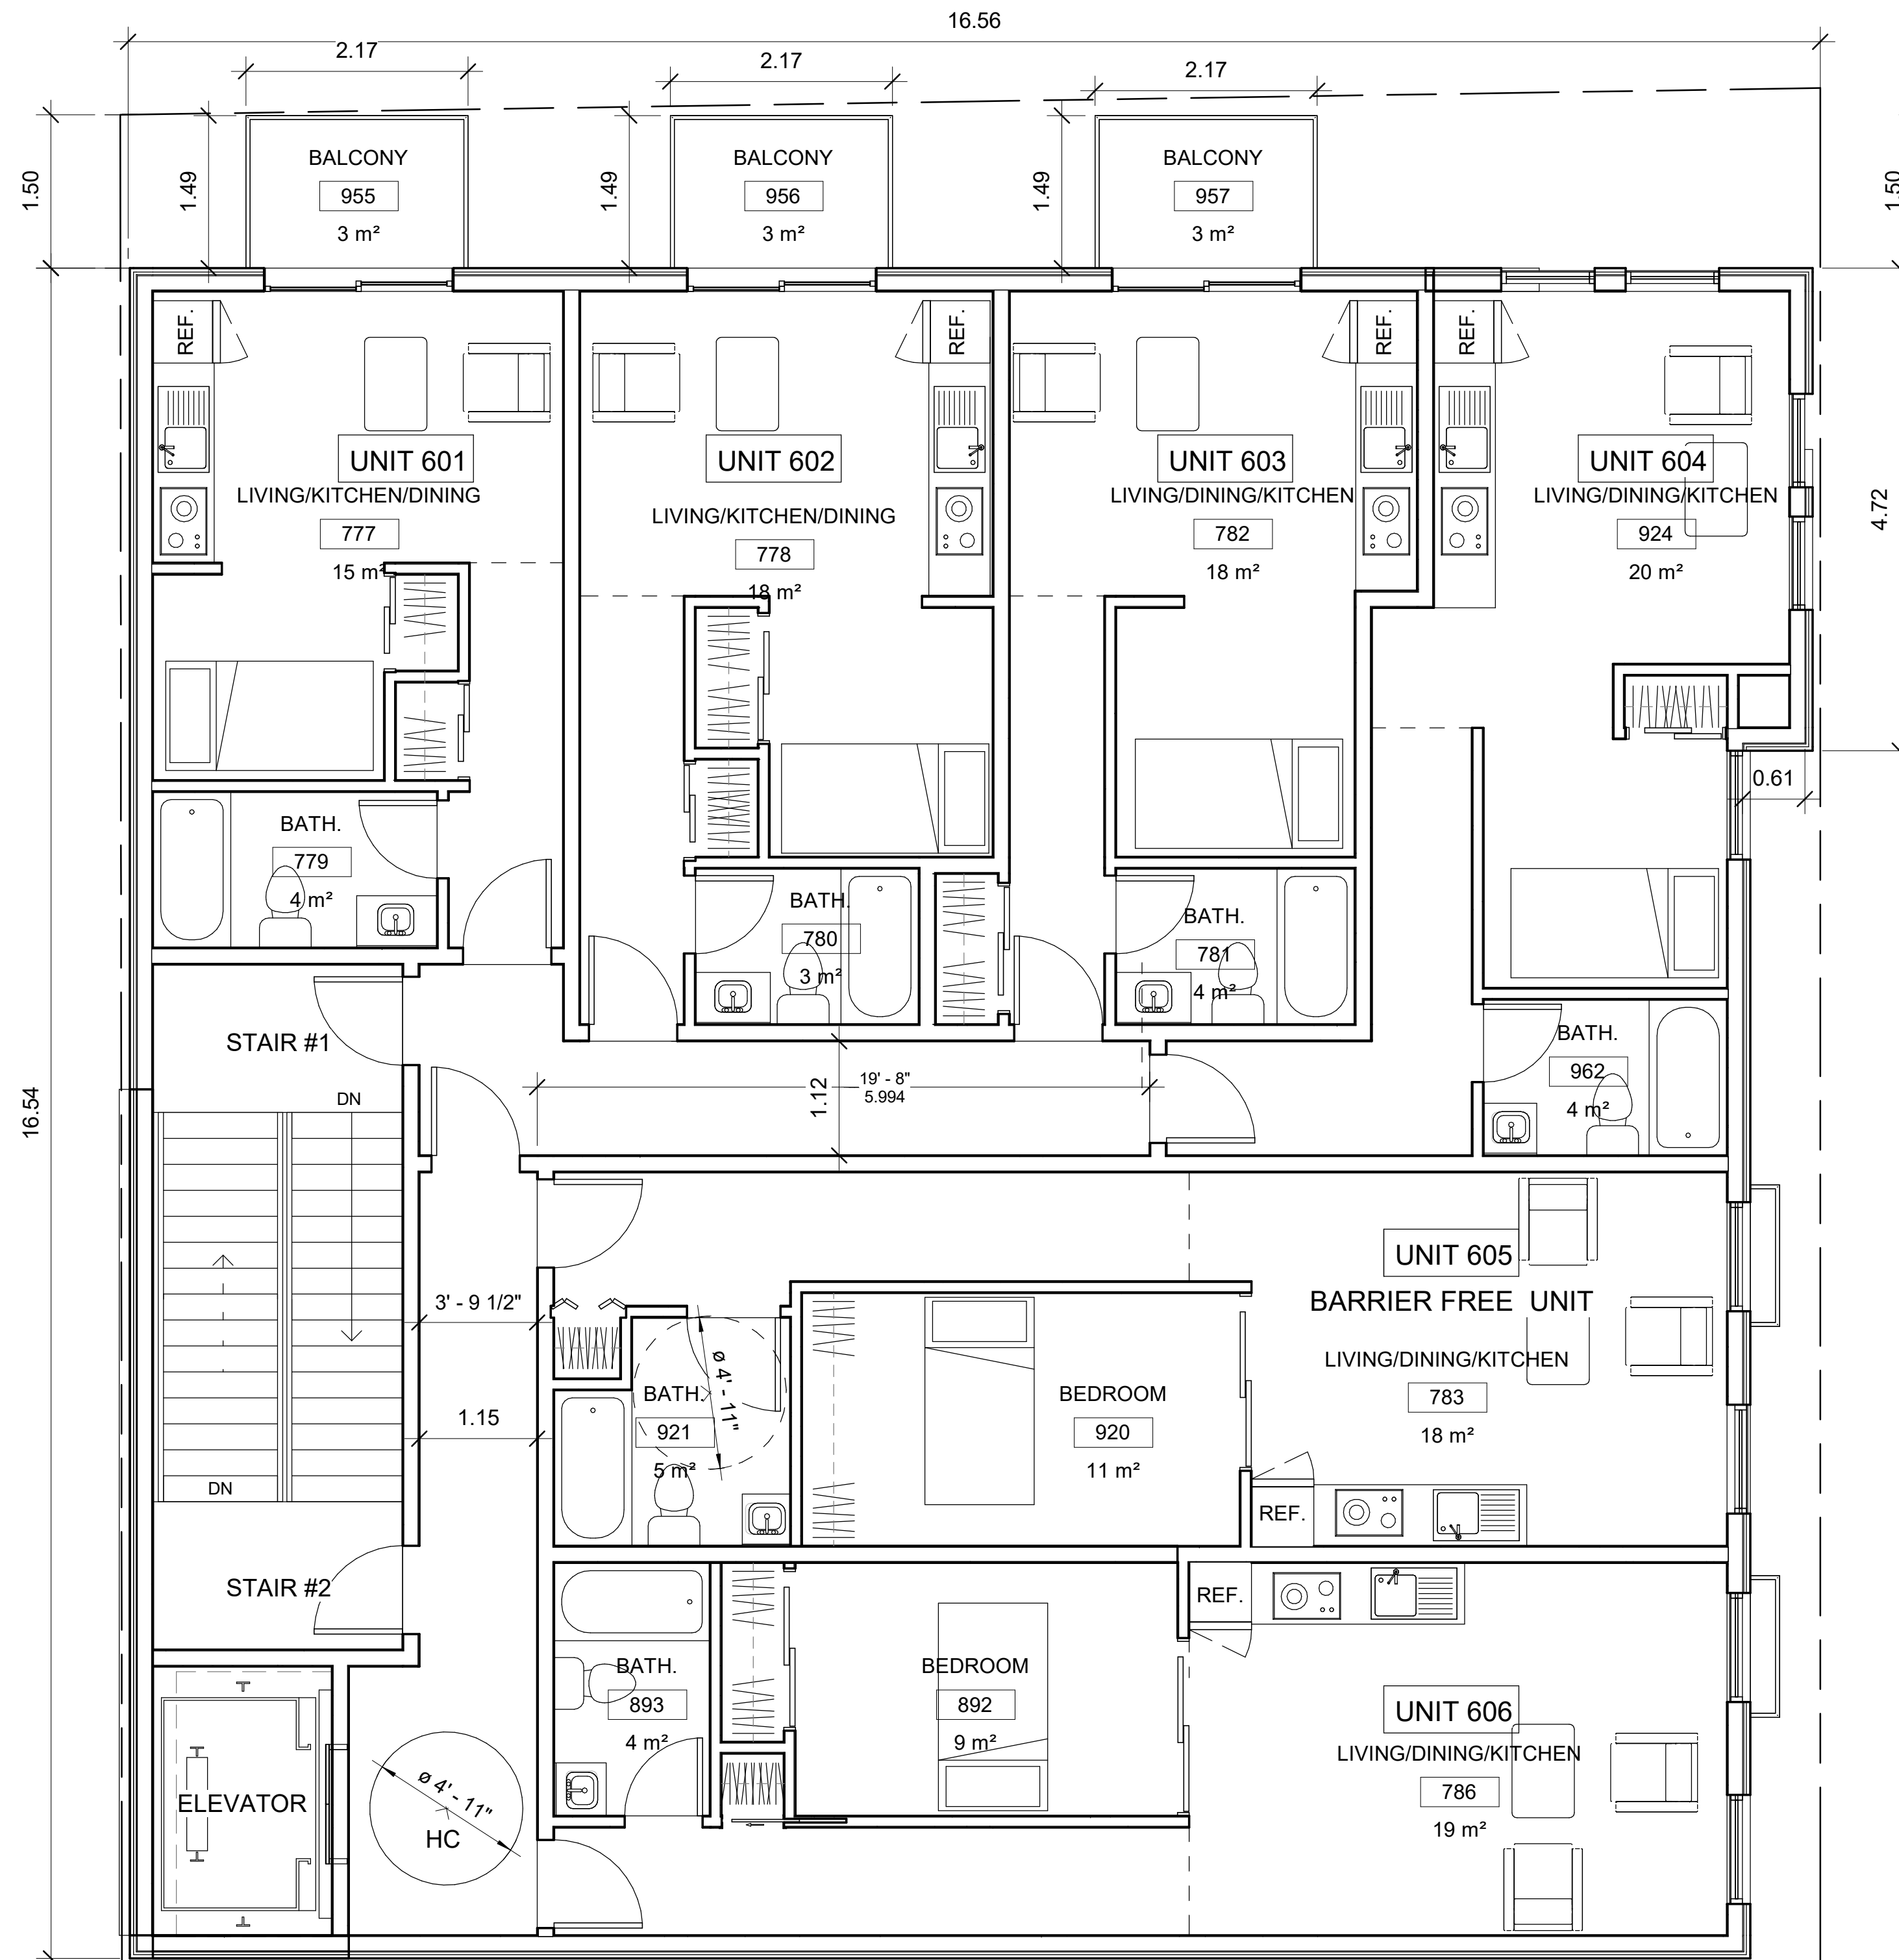

1 6th FLOOR  
 1/4" = 1'-0"

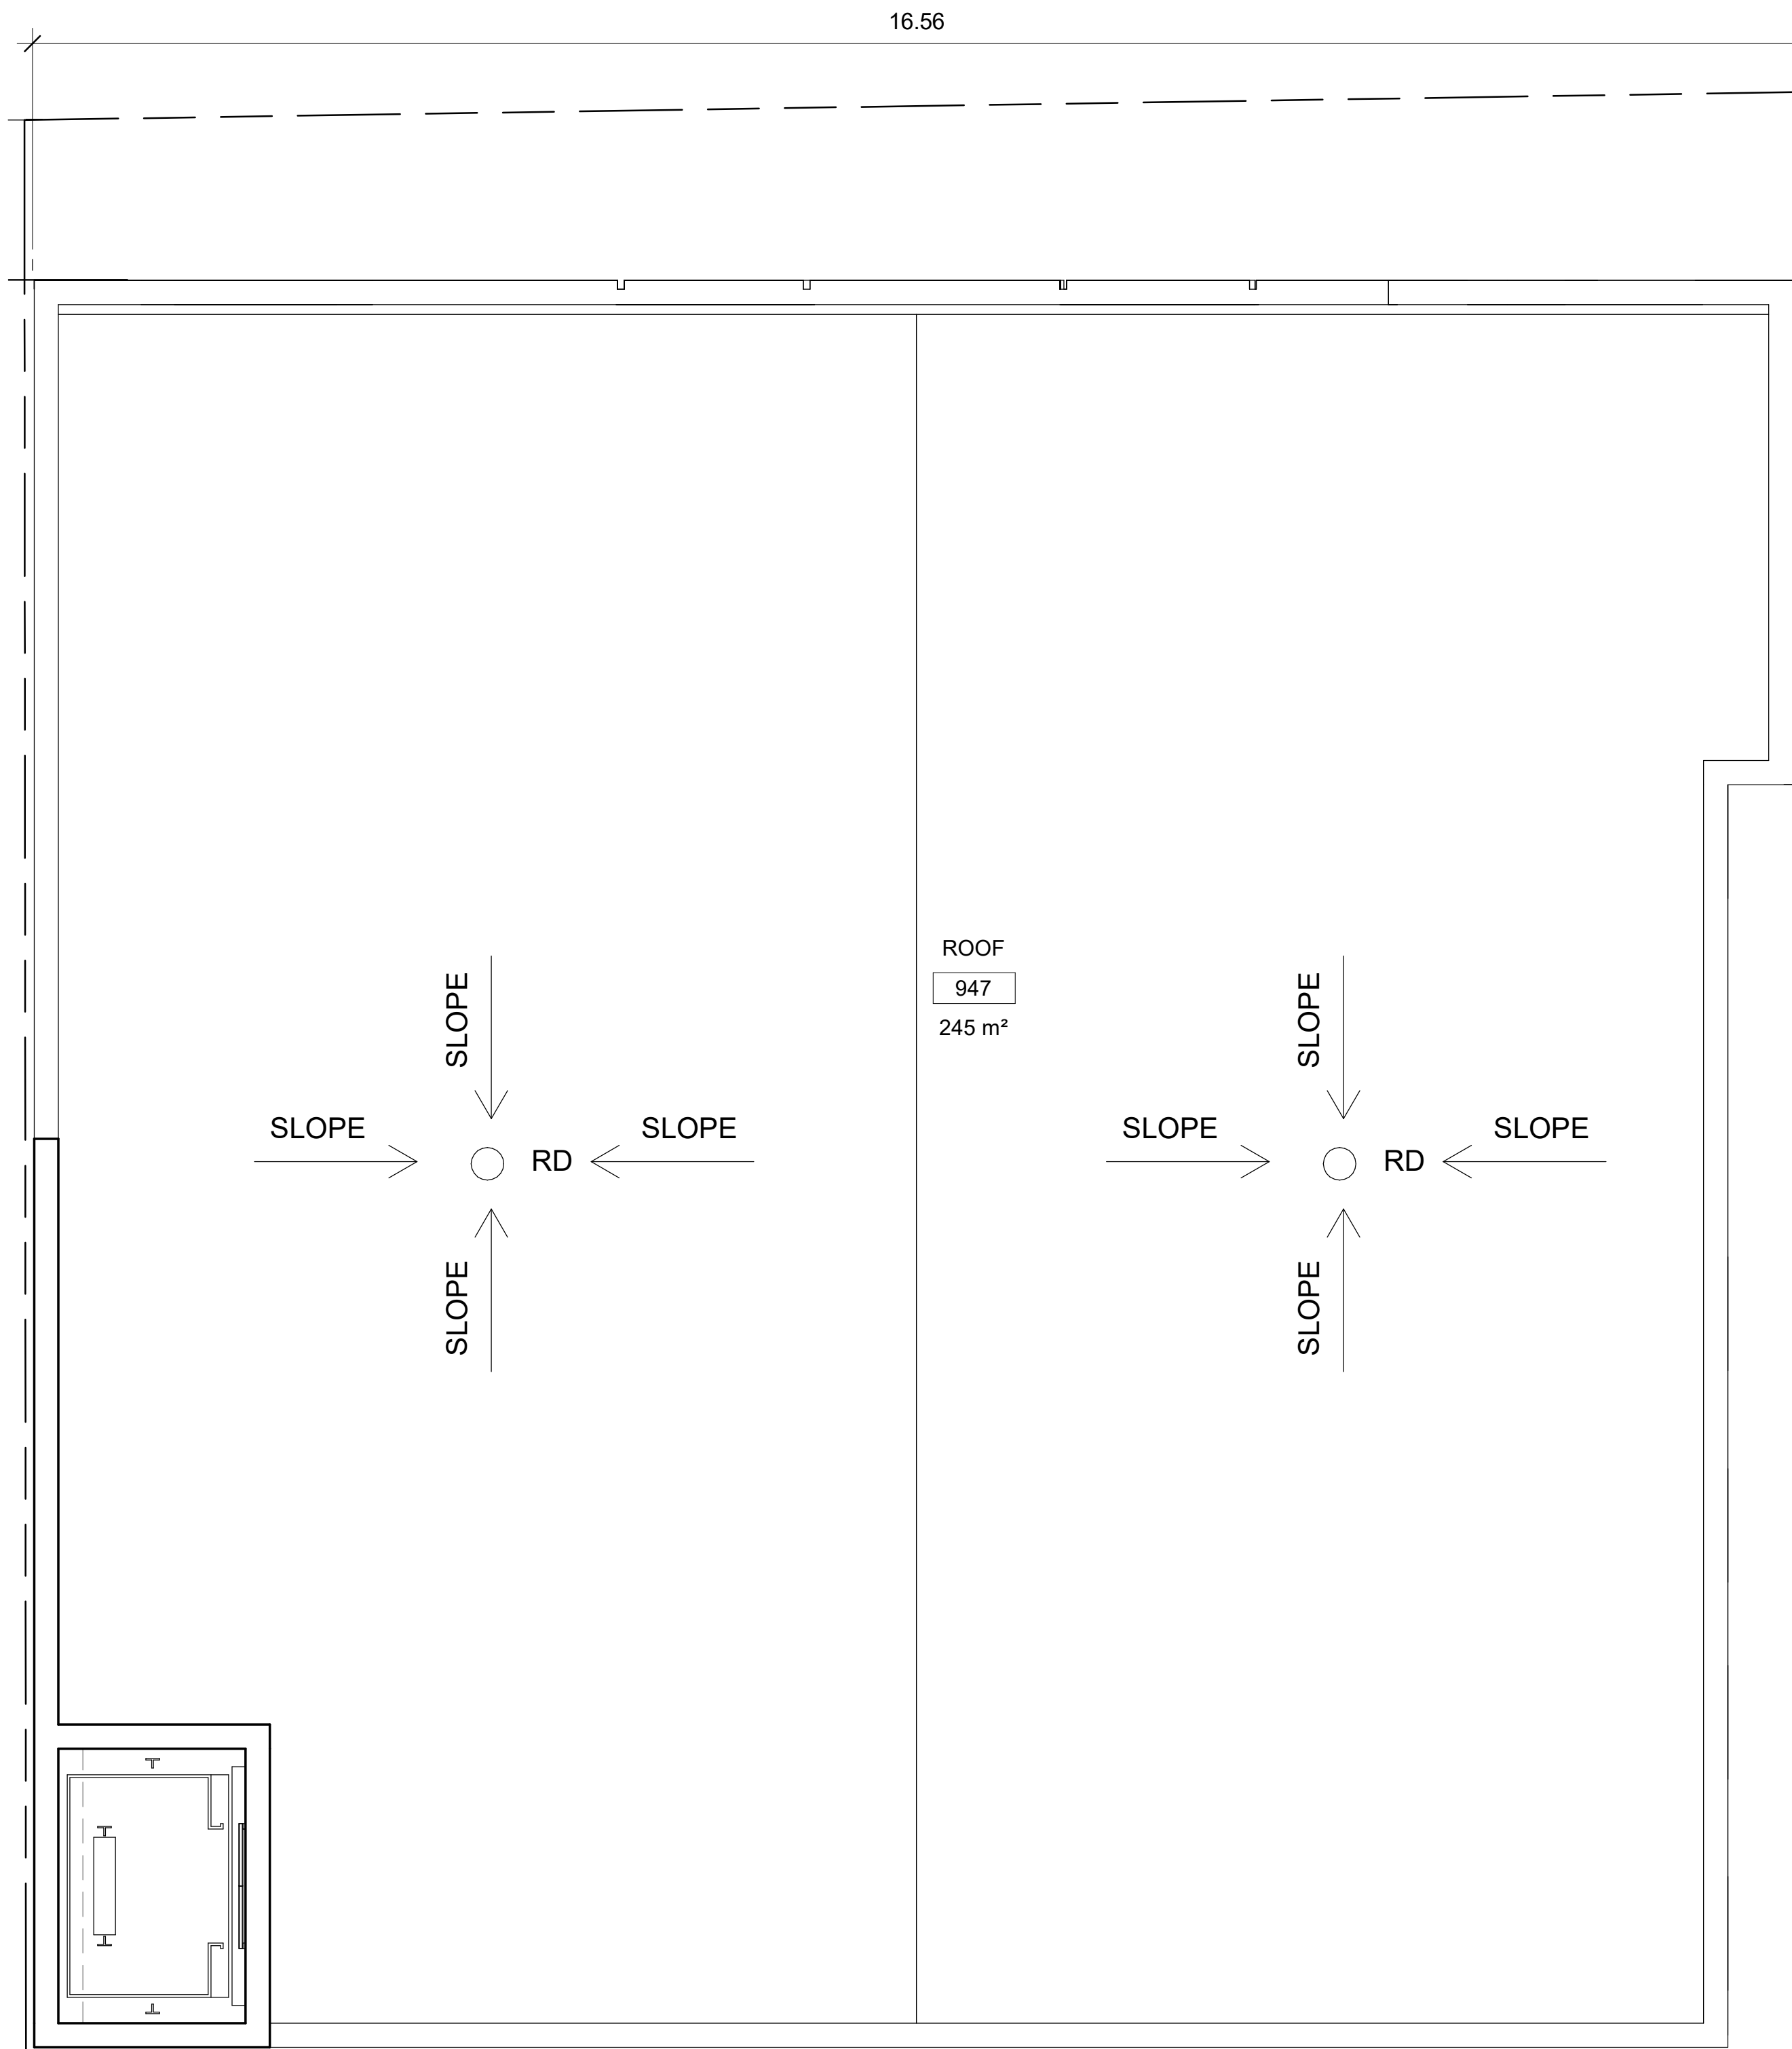

2 ROOF  
 1/4" = 1'-0"