
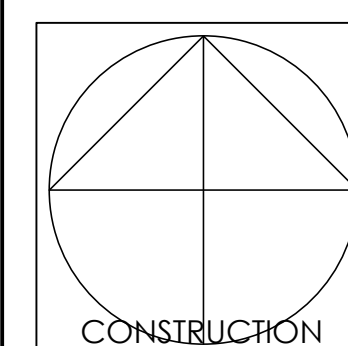
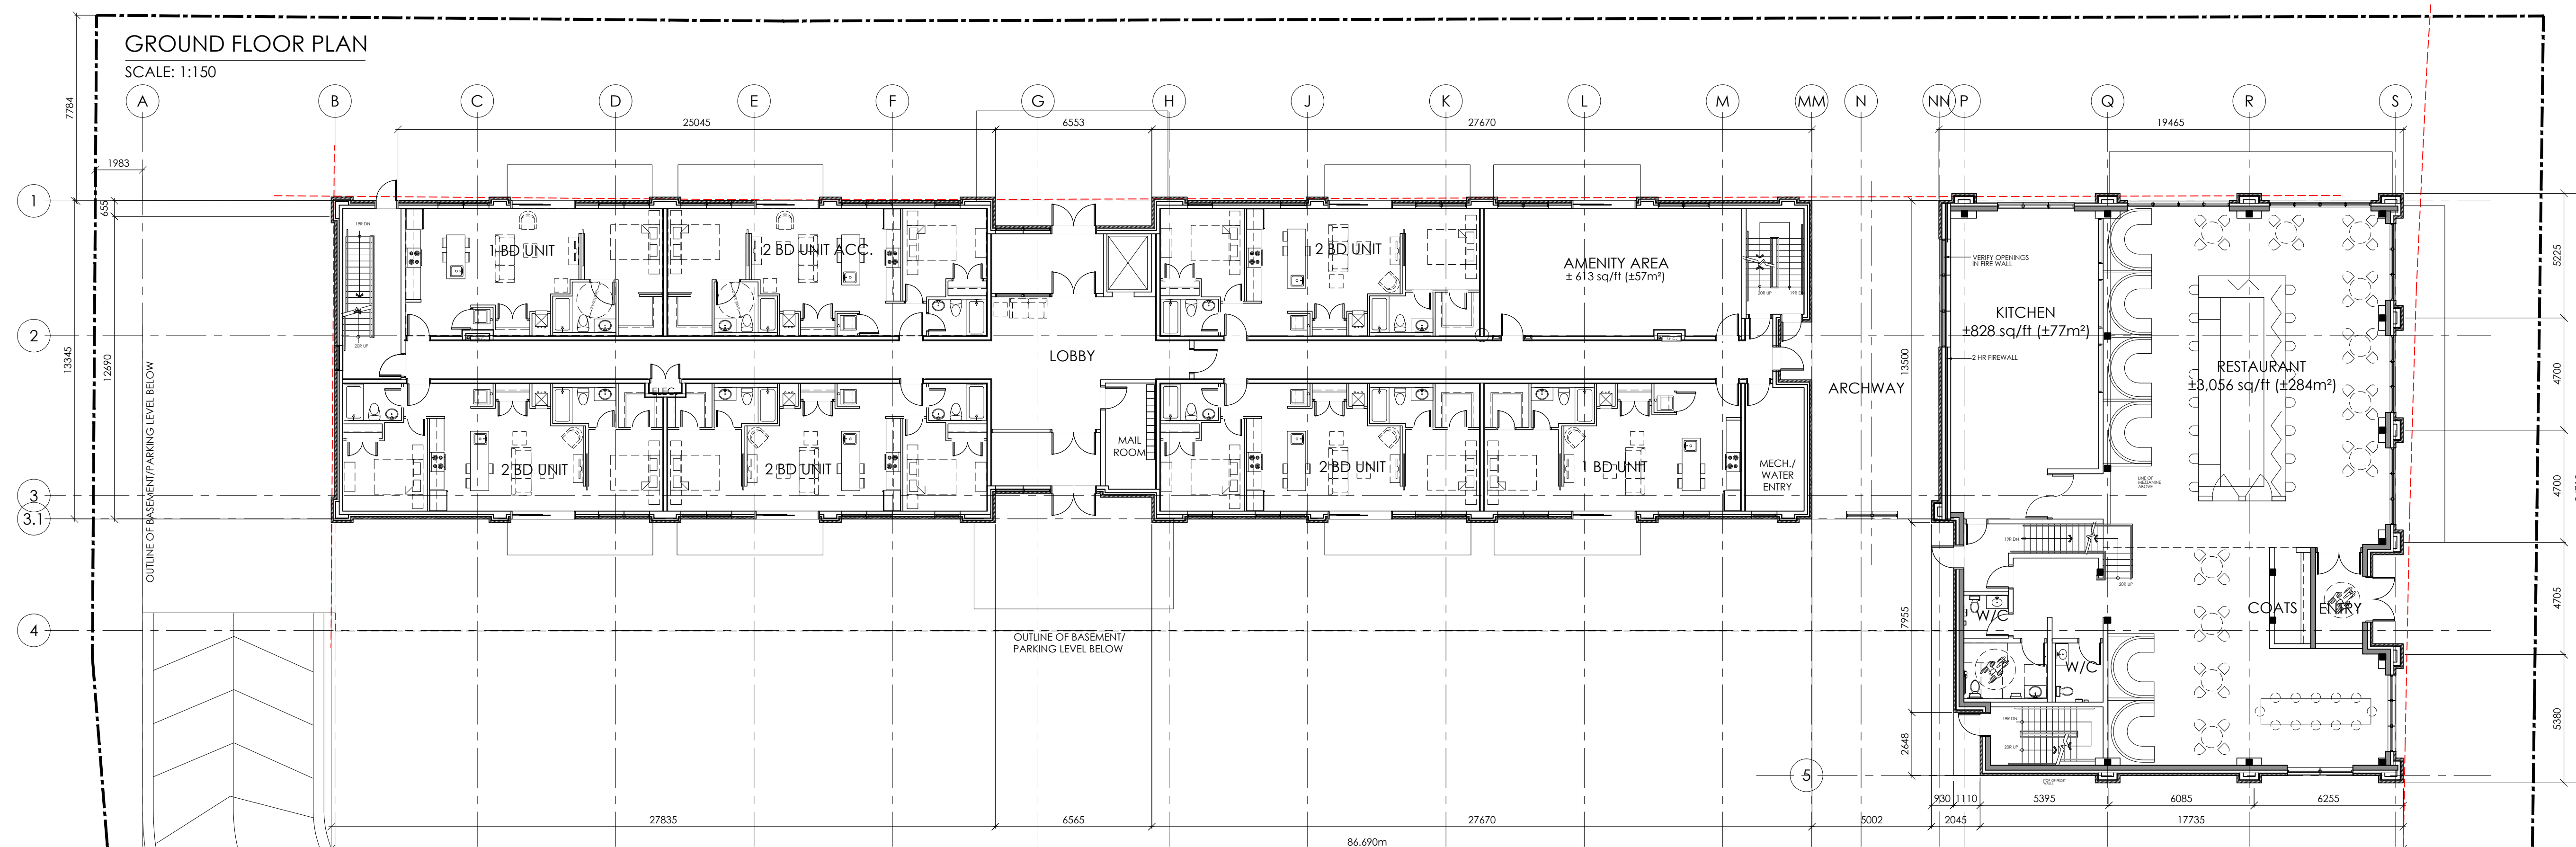


NO.	REVISION	DATE
1	ISSUED FOR REVIEW	SEPT. 24/2020
2	ISSUED FOR SITE PLAN APPROVAL	NOV. 18/2020
3	ISSUED FOR CITY REVIEW	APR. 23/2021
4	ISSUED FOR CLIENT REVIEW	MAY 7/2021
5	ISSUED FOR REVIEW	JULY 21/2021
6	ISSUED FOR CLIENT REVIEW	JULY 29/2021
7	ISSUED FOR CO-ORDINATION	JULY 30/2021

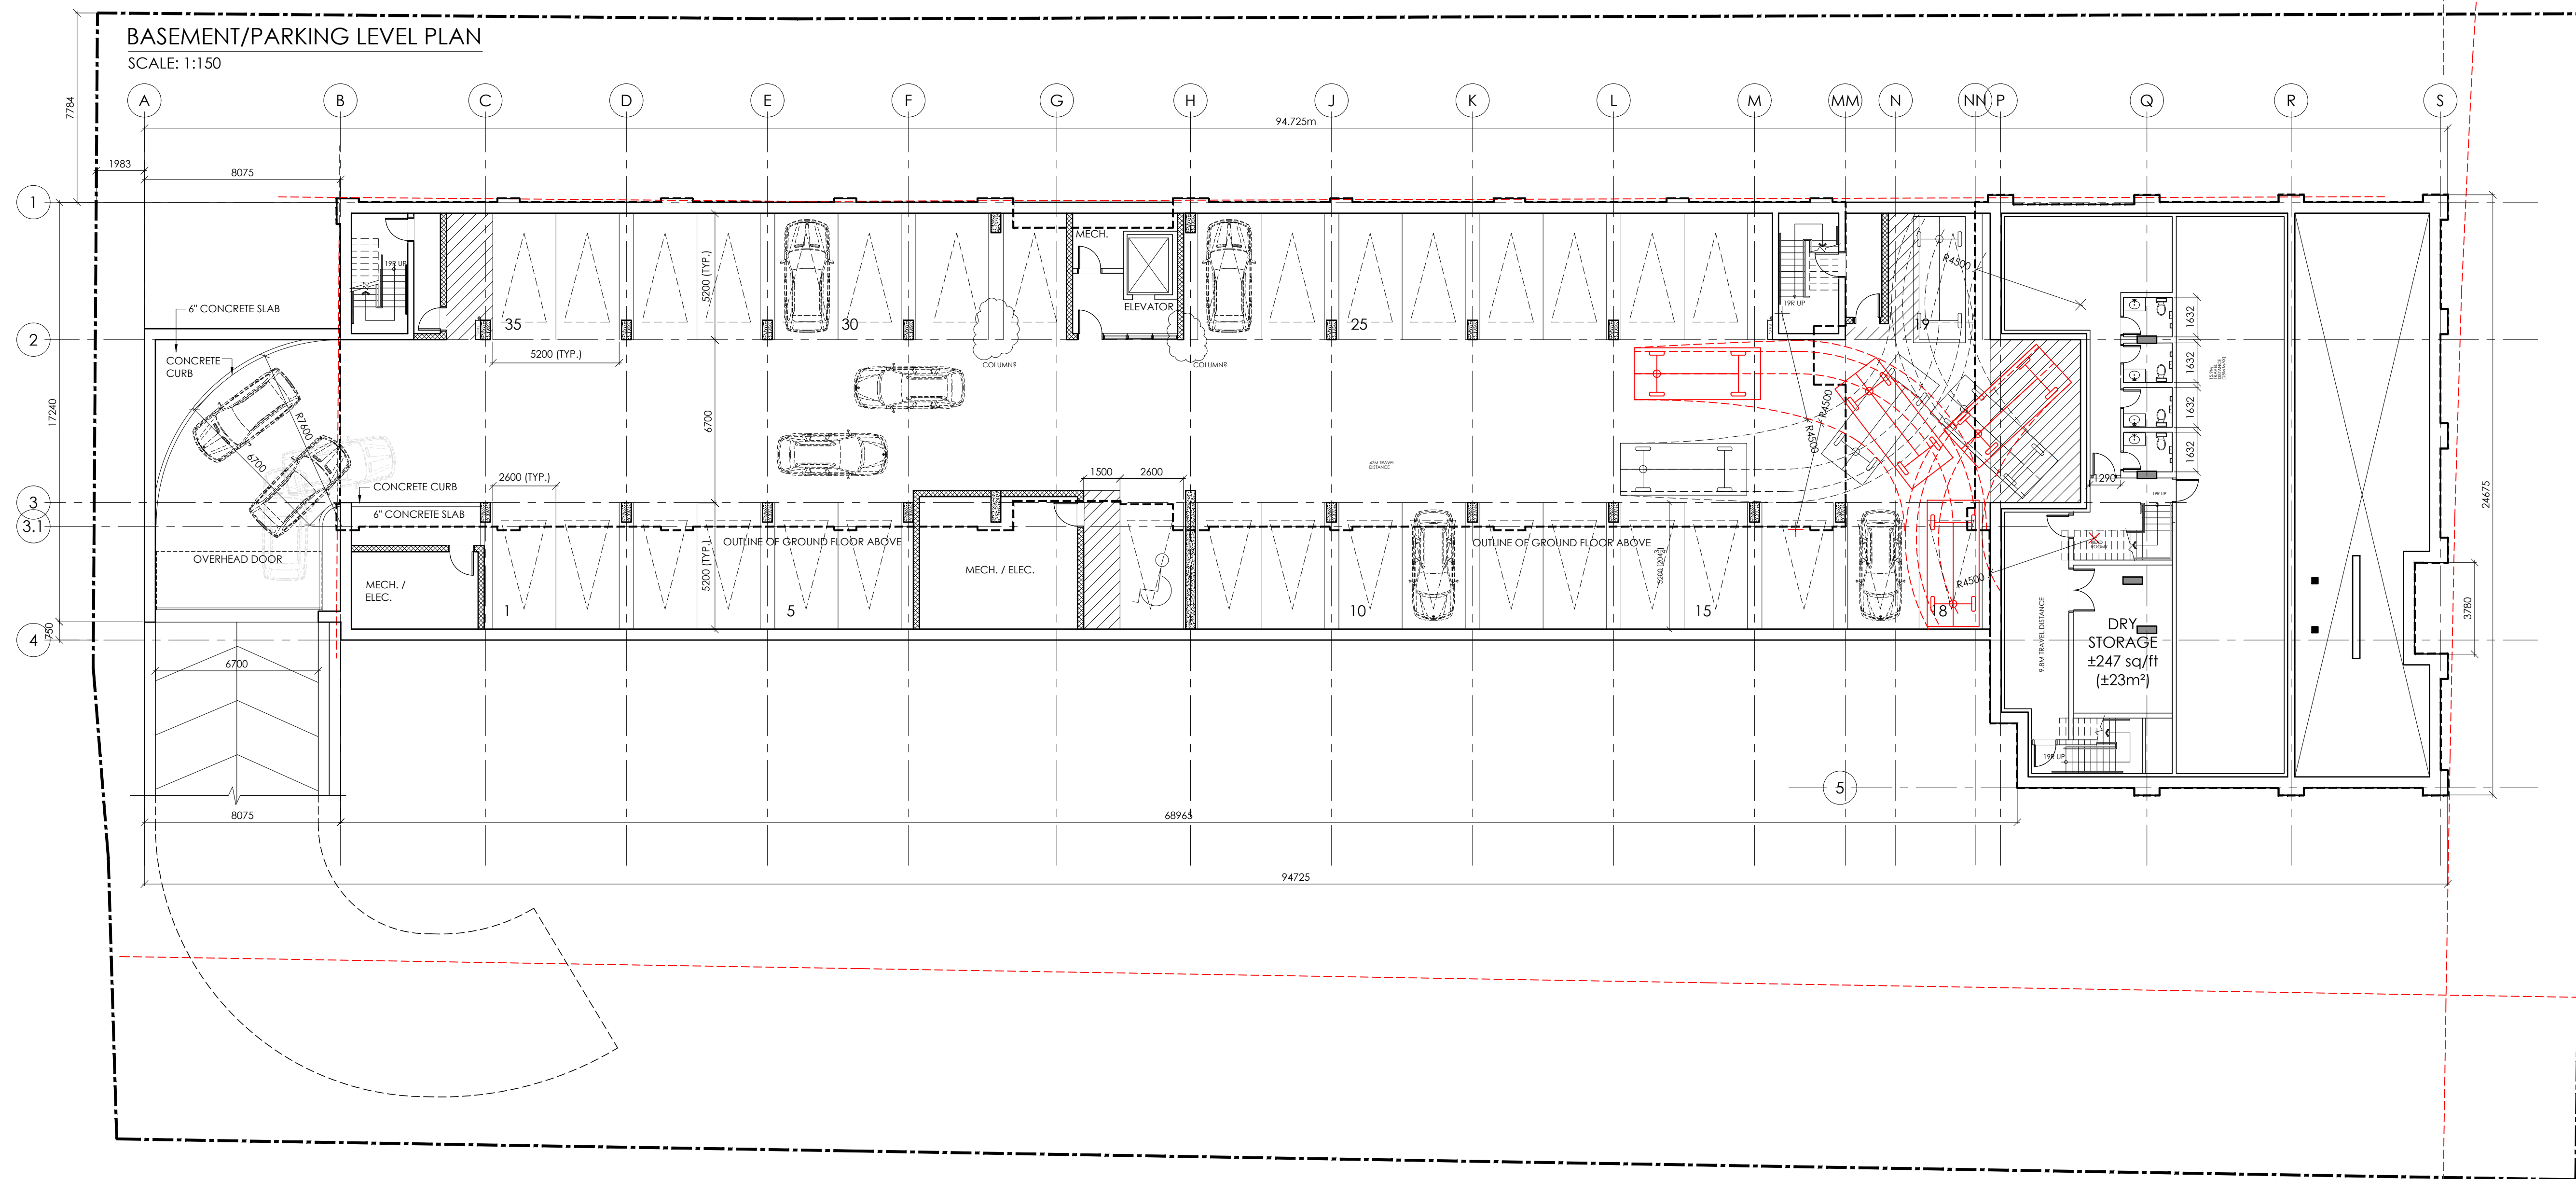

**Vandenberg & Wildeboer**  
ARCHITECTS

PROJECT TITLE  
**THE STATION**  
1518-1524-1526 STITTSVILLE MAIN STREET

DRAWING TITLE  
**BASEMENT AND GROUND FLOOR PLAN**

DESIGNED BY: MW  
DRAWN BY: SC  
START DATE: JULY 2020  
SCALE: AS SHOWN  
PROJECT NO. 1932

DRAWING NO. **A100**