



SECOND FLOOR PLAN

SCALE: 1:150

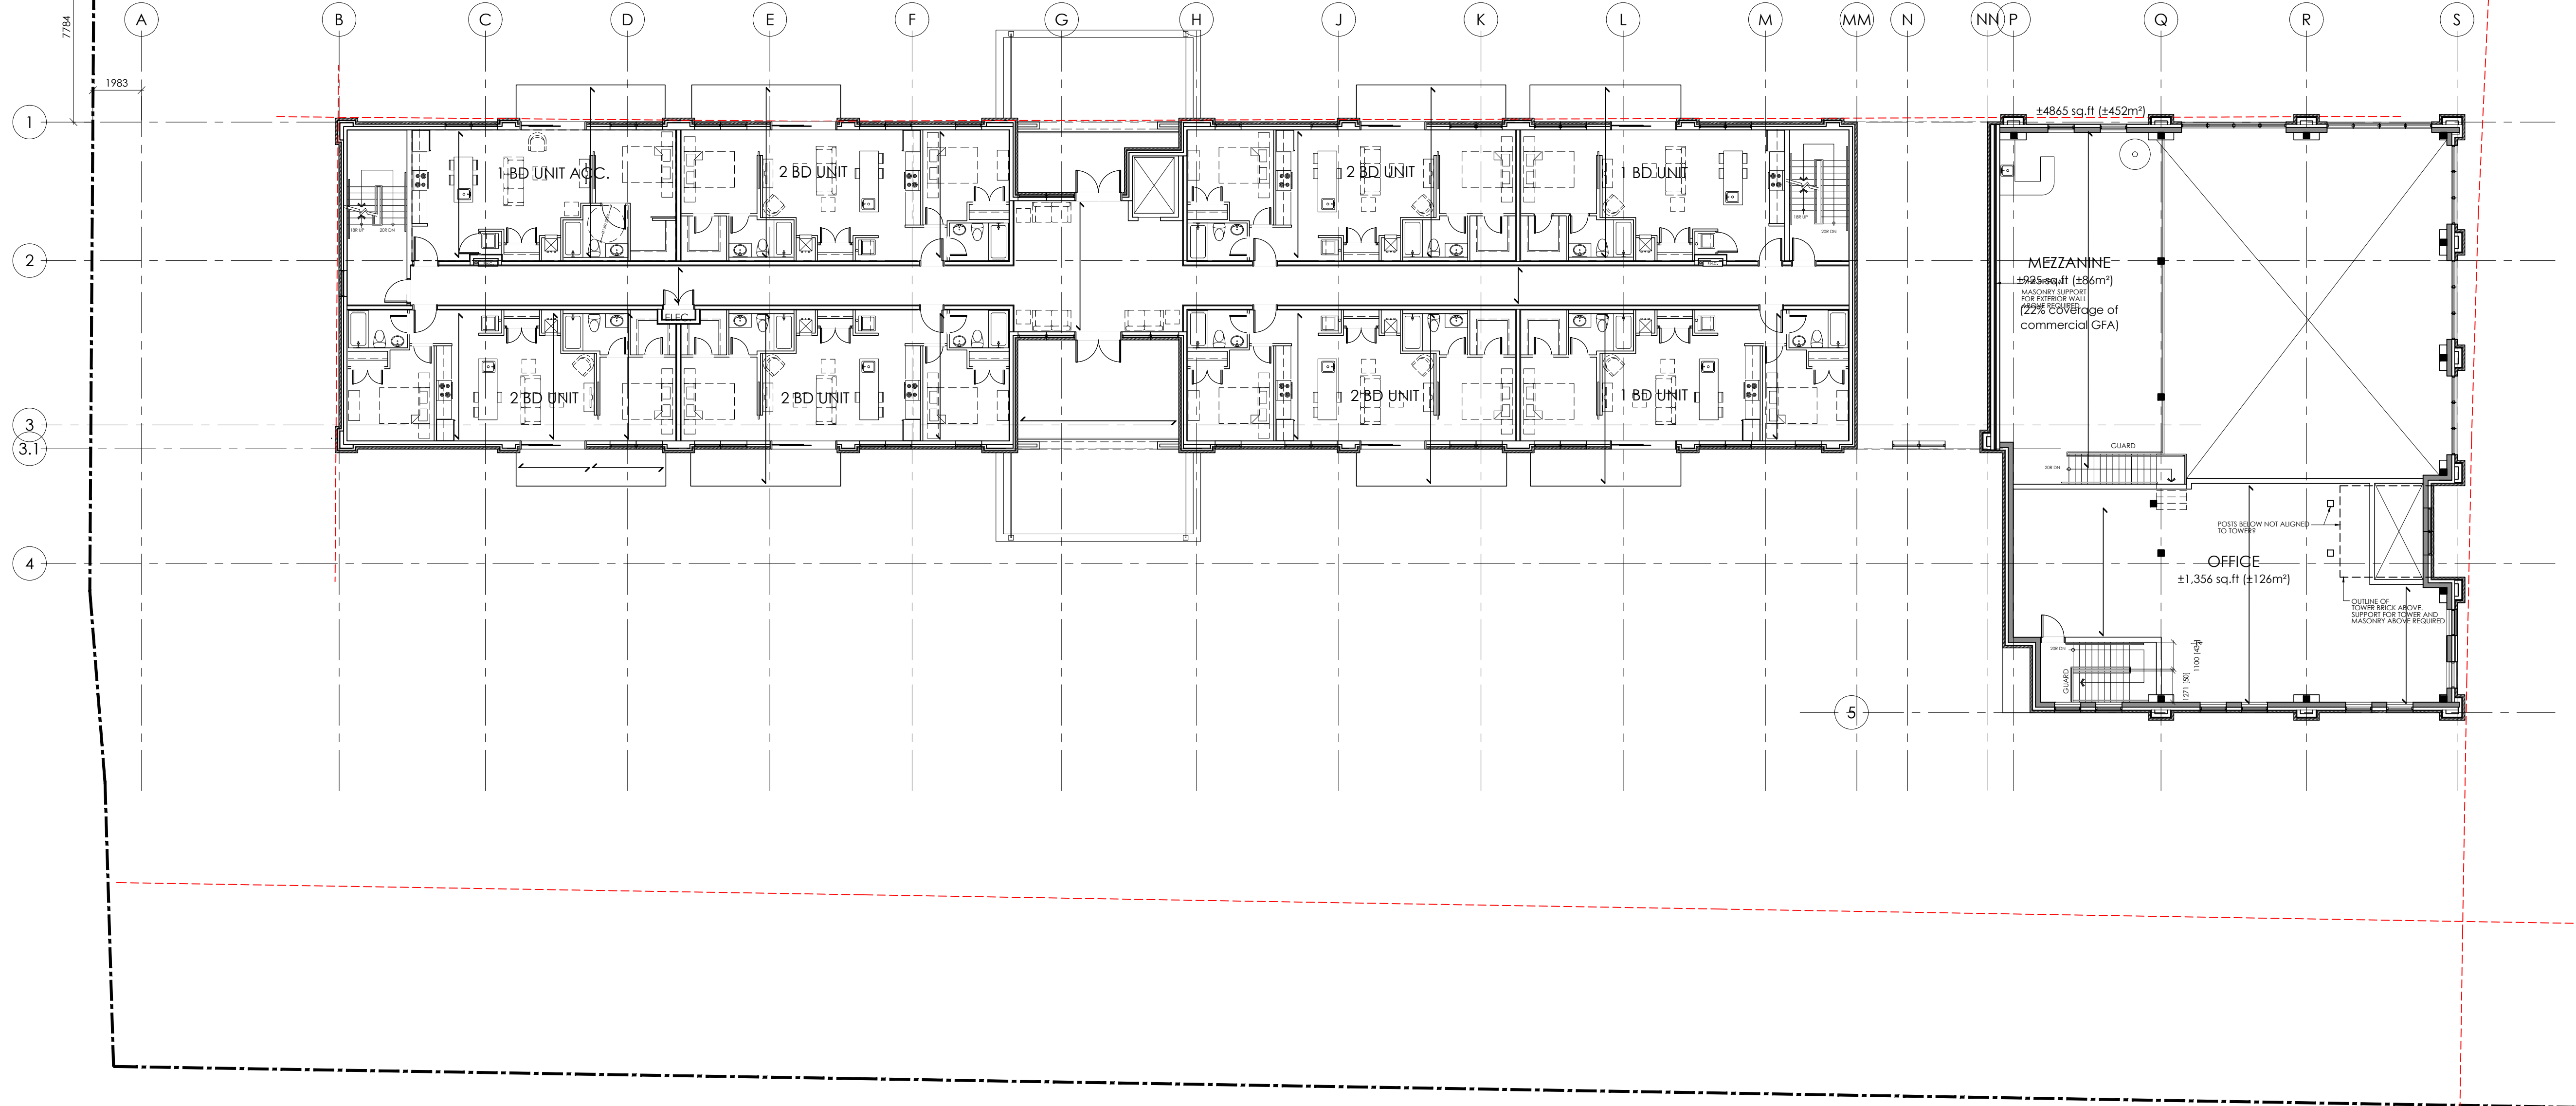


THIRD FLOOR PLAN

SCALE: 1:150

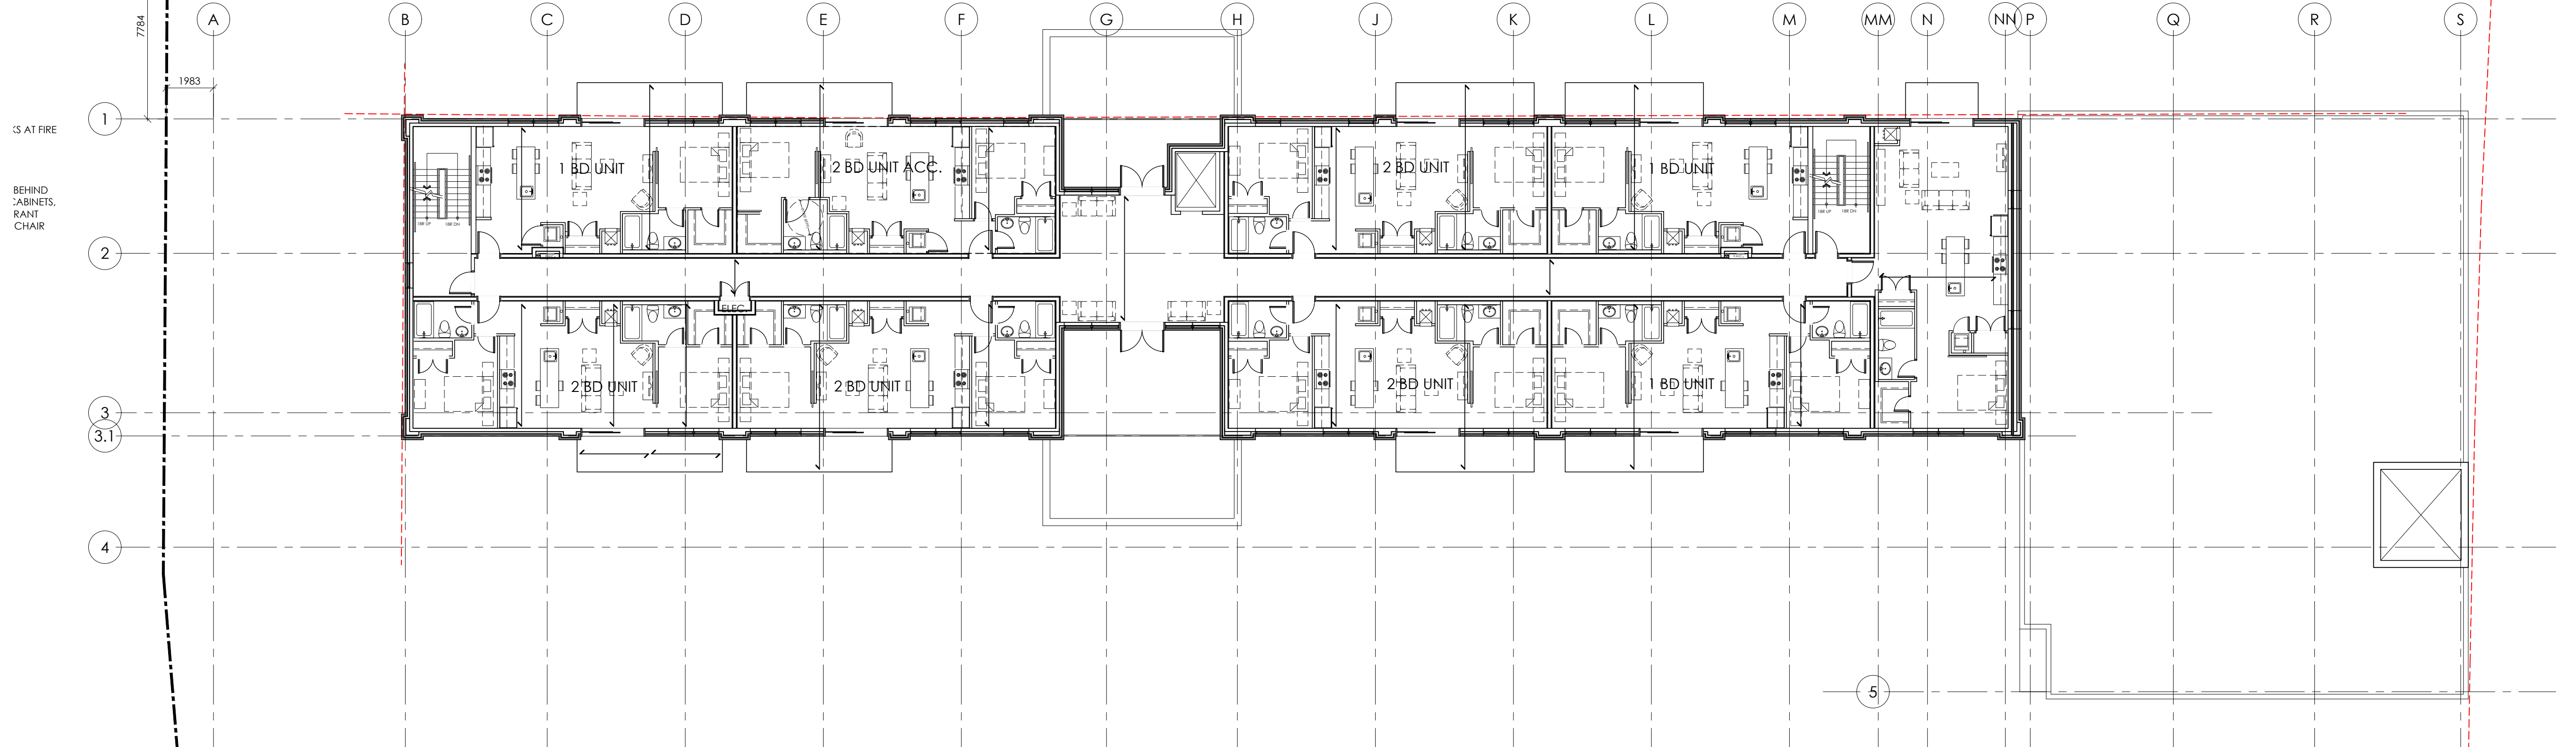

NO.	REVISION	DATE
1	ISSUED FOR CLIENT REVIEW	OCT. 21/2020
2	ISSUED FOR CLIENT REVIEW	MAY 7/2021
3	ISSUED FOR REVIEW	JULY 21/2021
4	ISSUED FOR CLIENT REVIEW	JULY 29/2021
5	ISSUED FOR CO-ORDINATION	JULY 30/2021

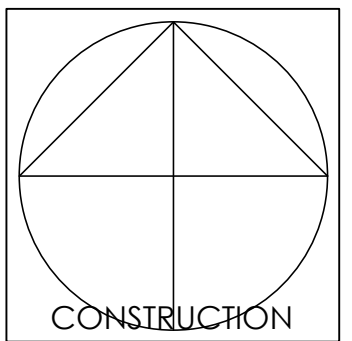

CONSTRUCTION



Vandenberg & Wildeboer
ARCHITECTS

PROJECT TITLE
THE STATION
1518-1524-1526 STITTVILLE MAIN STREET

DRAWING TITLE
SECOND AND TYPICAL FLOOR LAYOUT

DESIGNED BY: MW
DRAWN BY: SC
START DATE: JULY 2020
SCALE: AS SHOWN
PROJECT NO. 1932

A101