




01 SOUTH ELEVATION
SP-A02 SCALE: 1:100

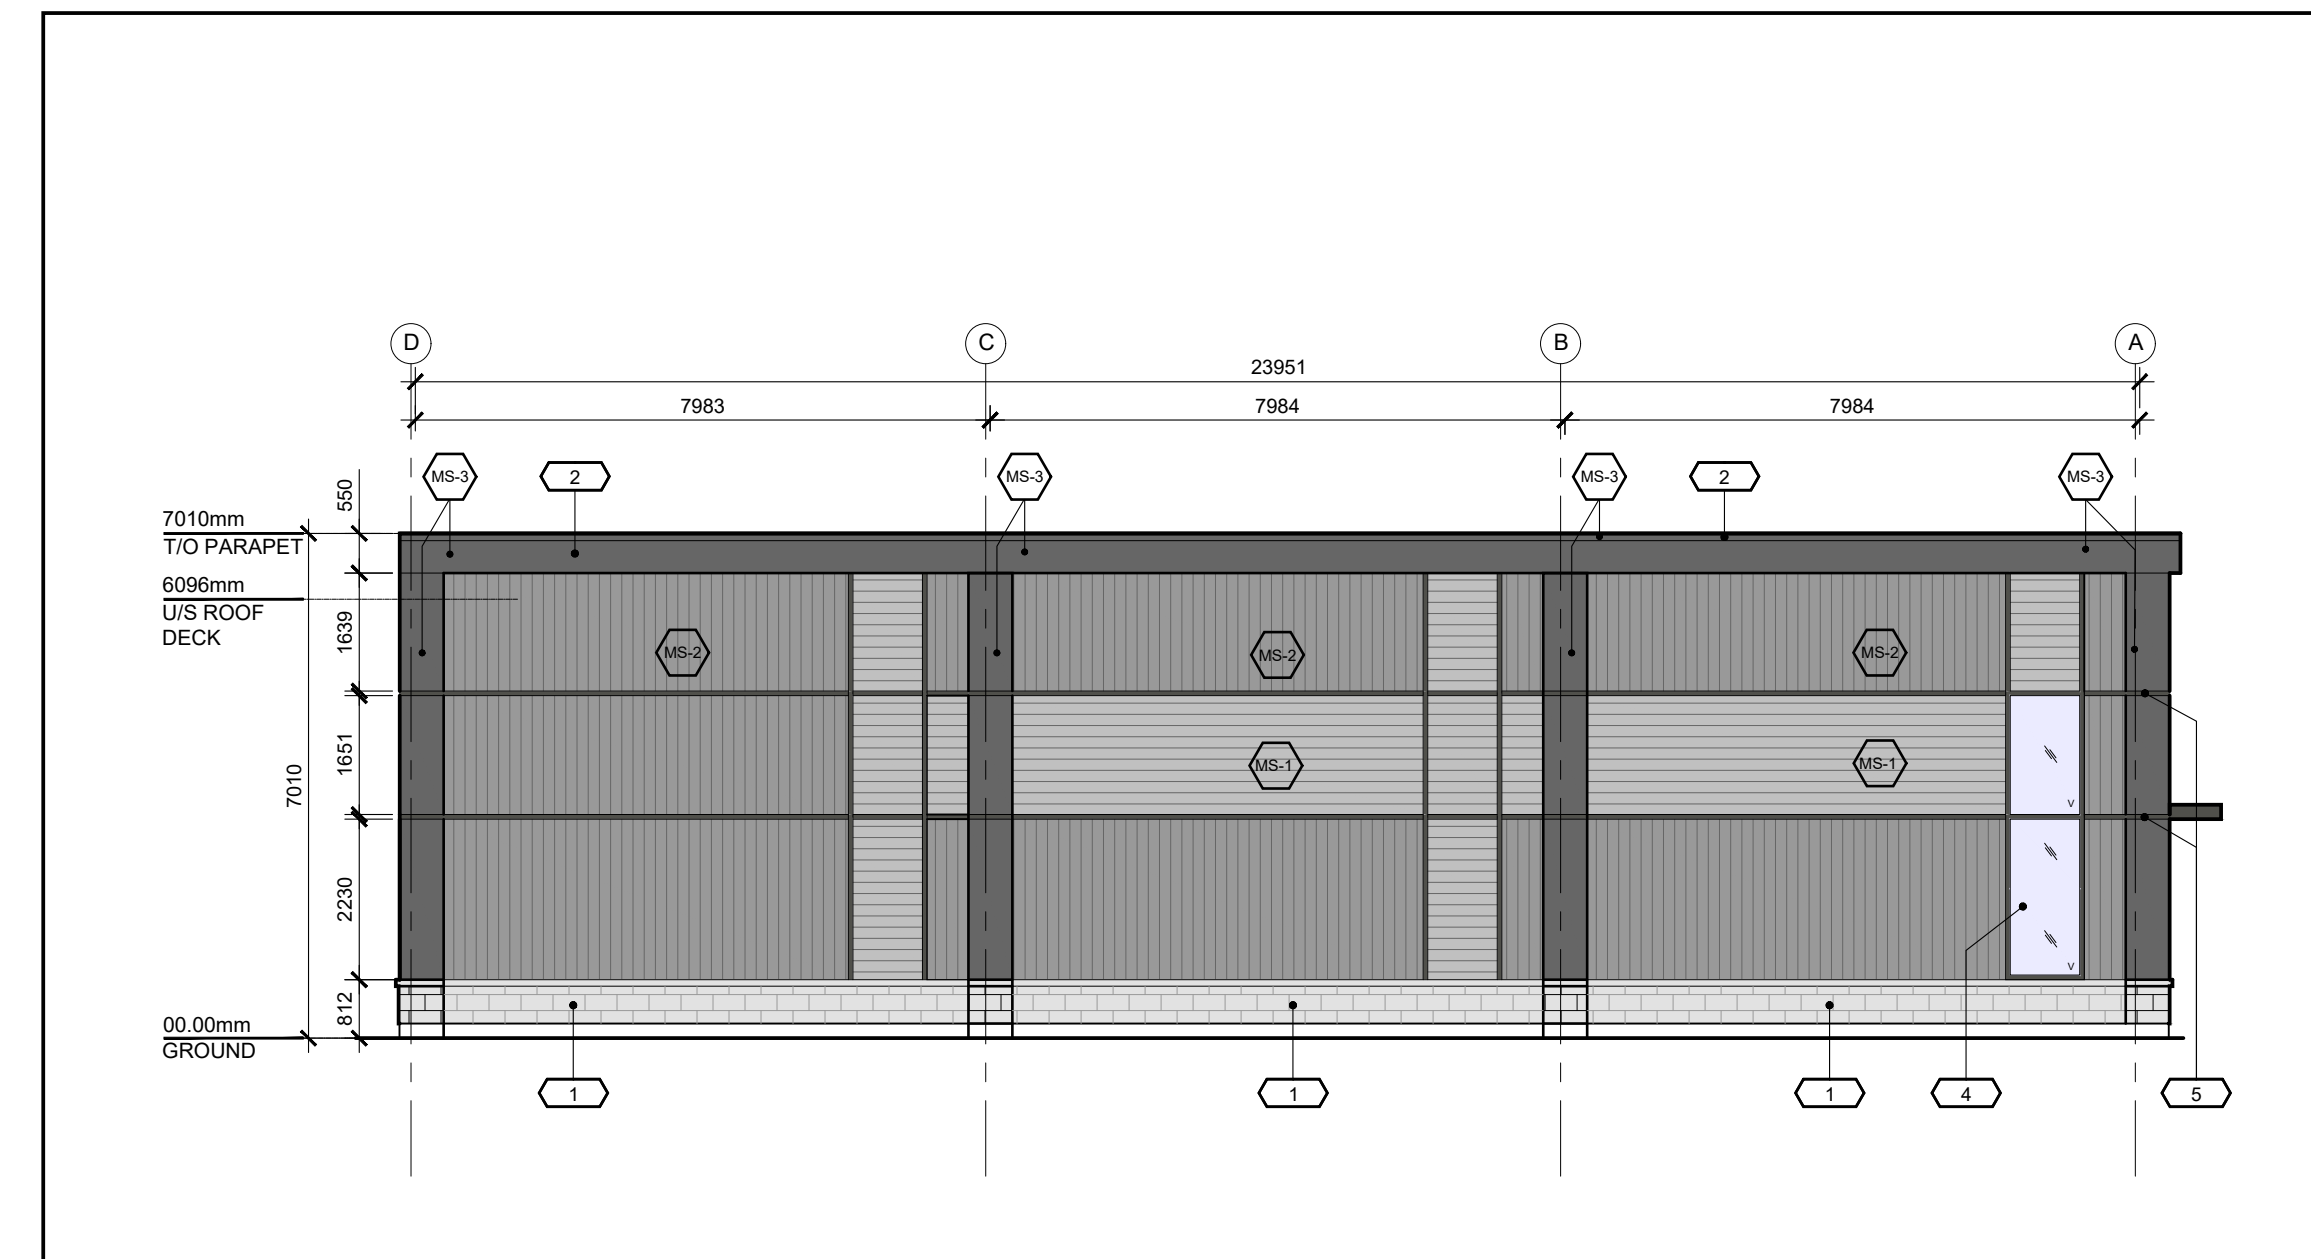


02 WEST ELEVATION
SP-A02 SCALE: 1:100

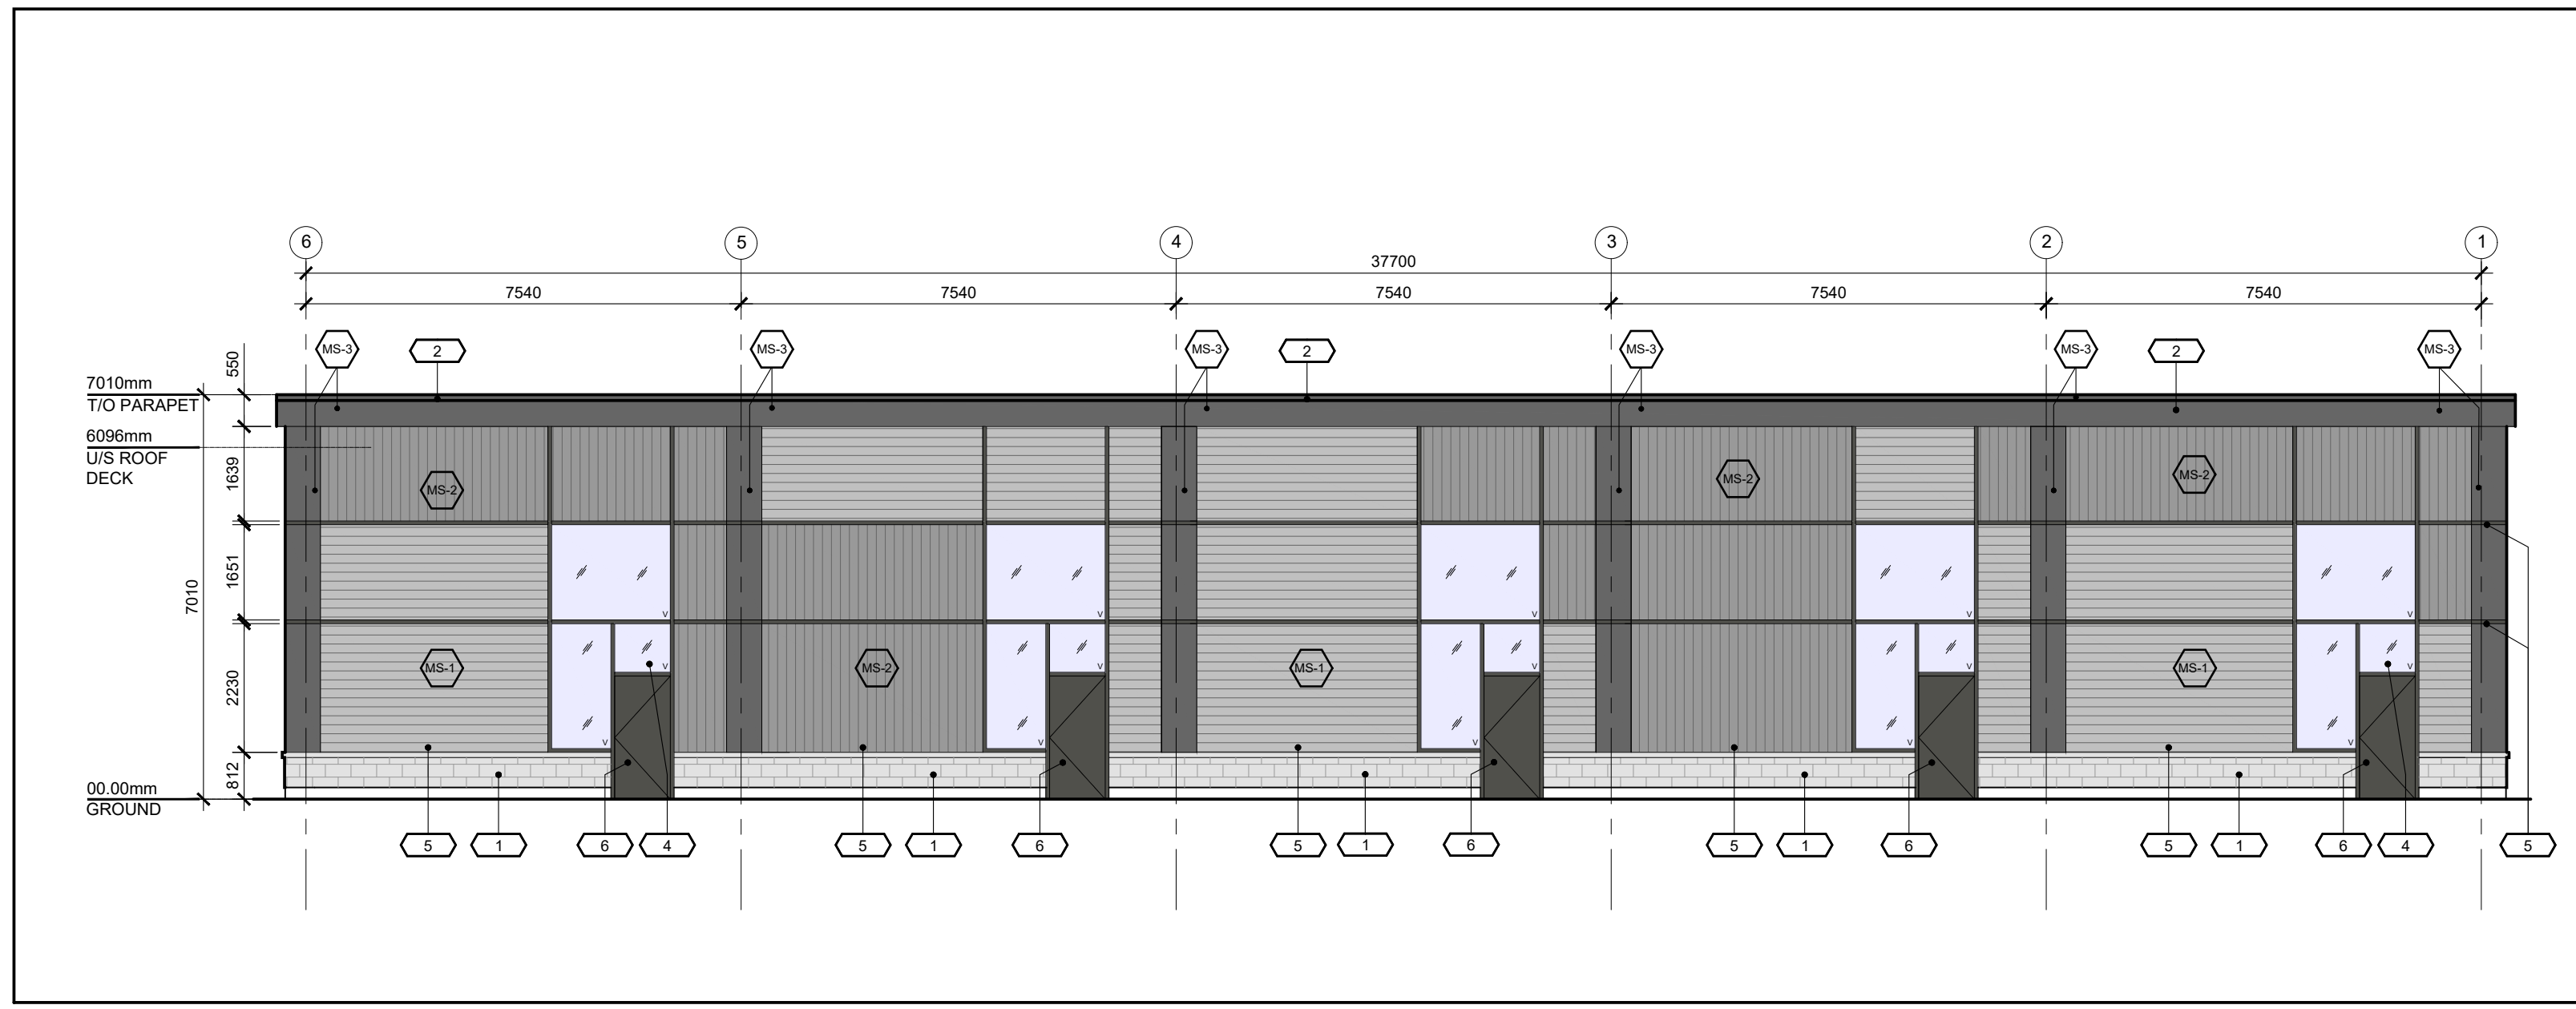

03 NORTH ELEVATION
SP-A02 SCALE: 1:100

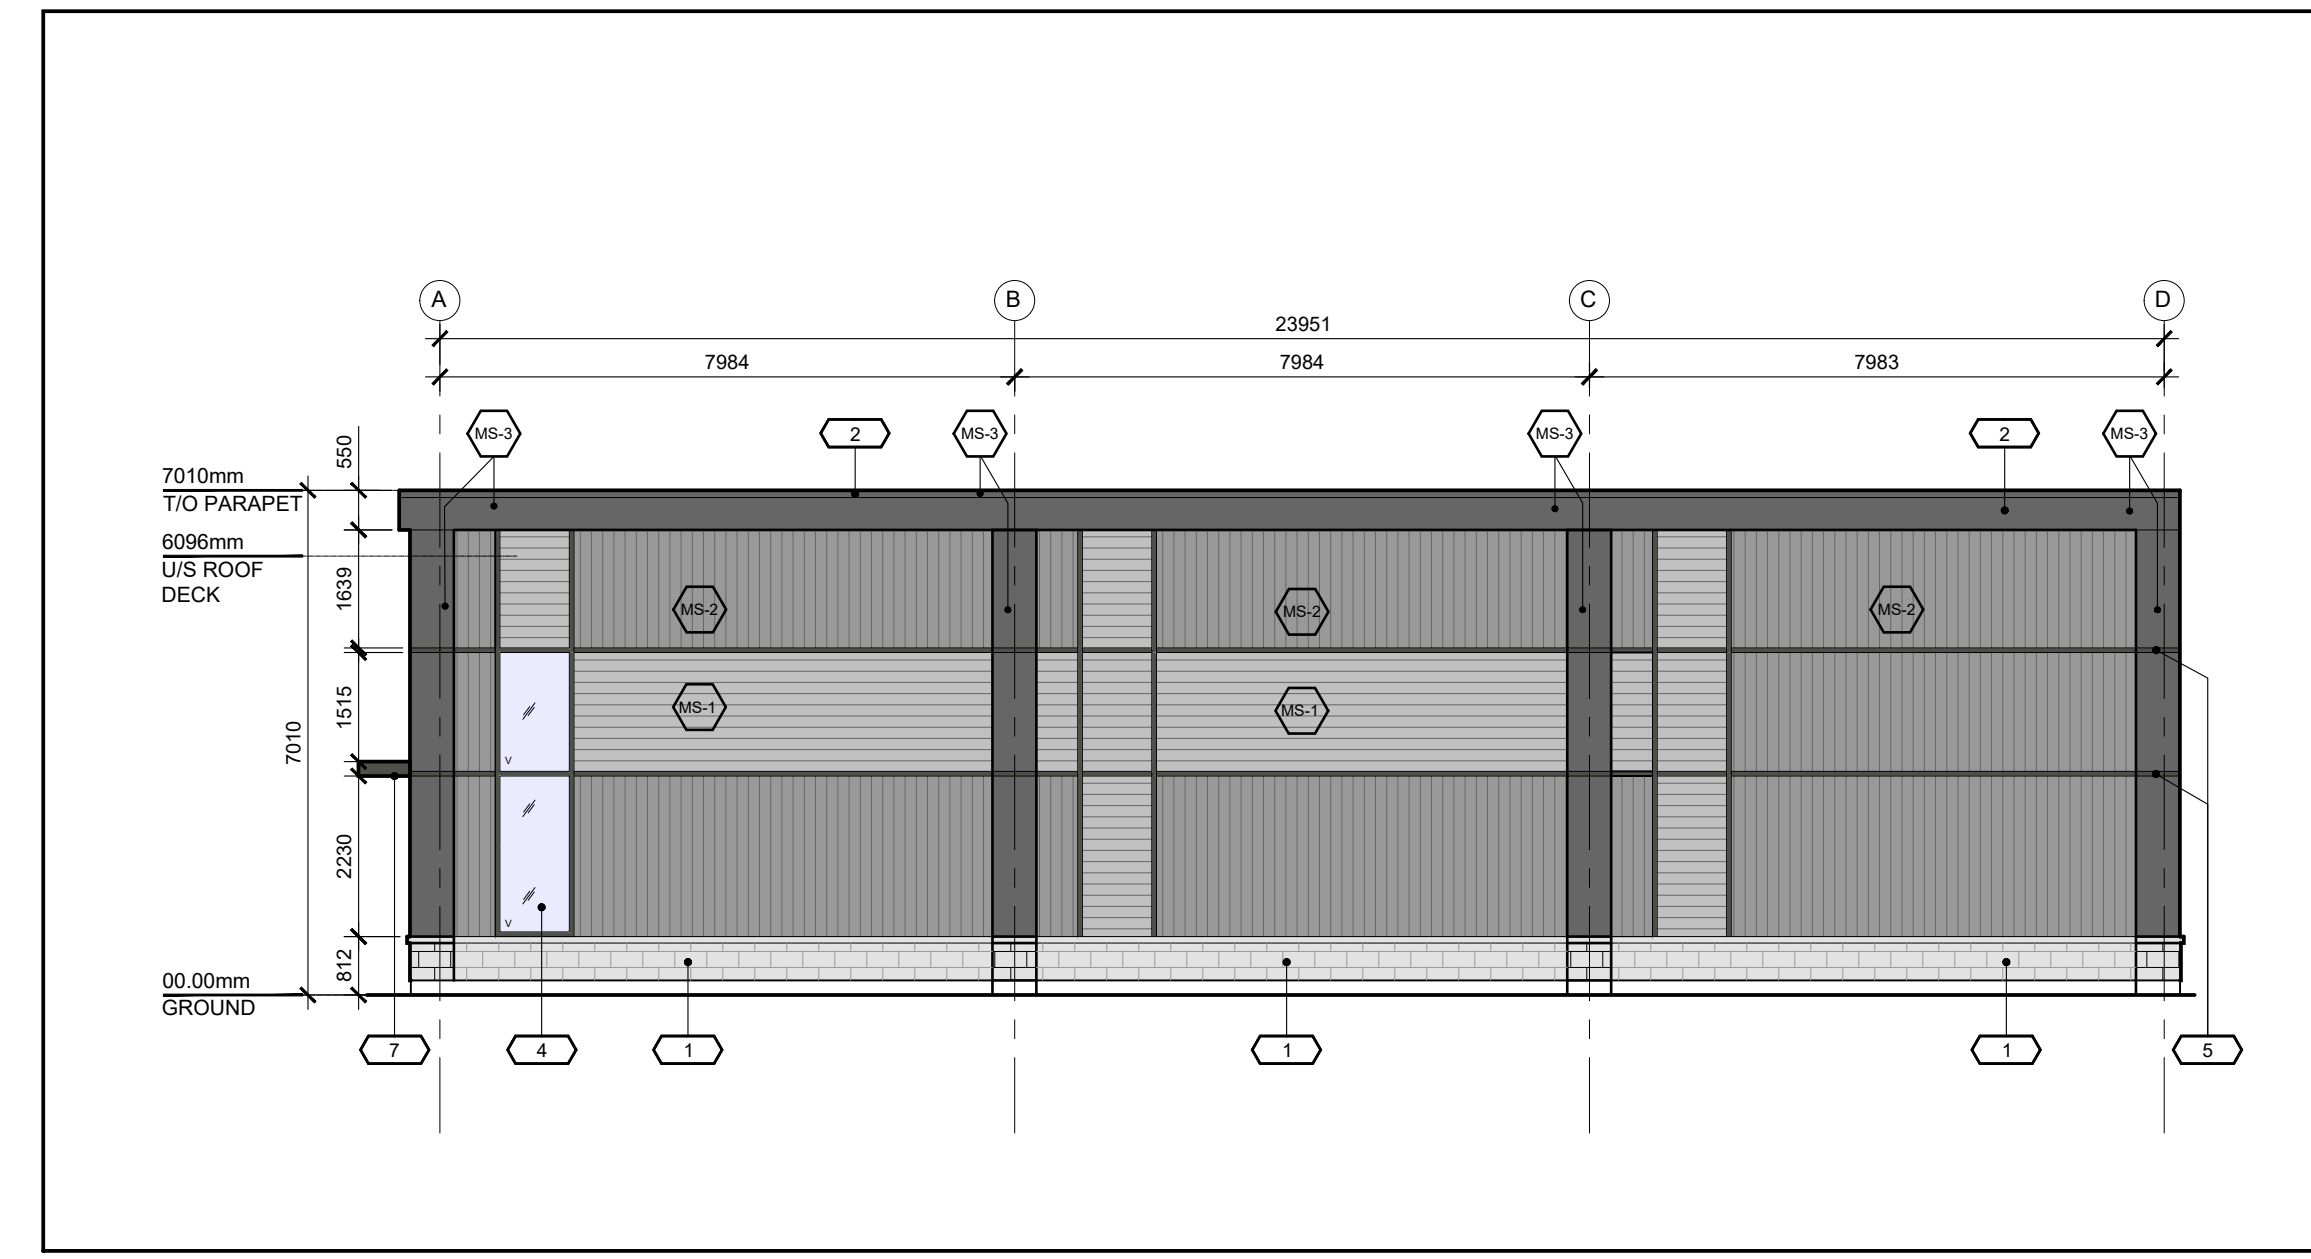

04 EAST ELEVATION
SP-A02 SCALE: 1:100

 

05 RESERVED
SP-A02 SCALE: N/A

KEY NOTES & MATERIALS

	EXTERIOR METAL CLADDING Colour: LIGHT GREY
	EXTERIOR METAL CLADDING Colour: MEDIUM GREY
	EXTERIOR METAL CLADDING Colour: DARK GREY
	EXTERIOR MASONRY
	EXTERIOR METAL FLASHING Colour: BLACK
	GARAGE DOOR Colour: TO MATCH MS-1
	GLAZING - VISION GLASS Mullion Colour: BLACK
	2" METAL REVEAL Colour: TO MATCH MS-3
	EXIT DOOR Colour: TO MATCH MS-1
	ENTRANCE CANOPY

06 MATERIALS & NOTES
SP-A02 SCALE: N/A

North

Revisions

No.	By	Description	Date
01	KE	ISSUED FOR REVIEW	2021-05-06
02	KE	ISSUED FOR SPA	2021-07-06

Project

**POWER-TEK
PROPOSED
INDUSTRIAL BUILDING**

155 IBER ROAD, OTTAWA

Drawing

EXTERIOR ELEVATIONS

Scale AS SHOWN
Stamp

Drawn

KE

Checked

JAS



Project No.

21-106

Date 2021-04-02

Drawing No.

SP-A02