


OWNER:
 NIVO DEVELOPMENTS INC.
 255 MICHAEL COWPLAND DRIVE
 OTTAWA, ONTARIO, K2M 0M5
 613-224-6200

LEGEND

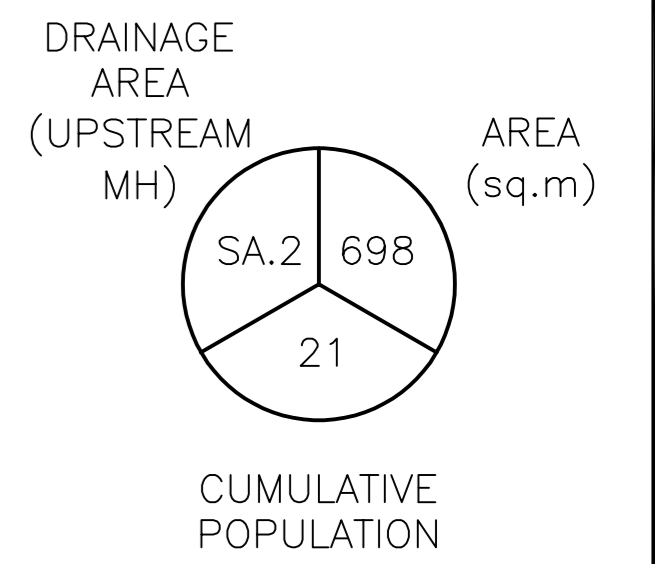

KEY PLAN



No.	DATE	REVISION
2	MAY 20-21	RE-ISSUED FOR APPROVAL
1	MAR 15-21	ISSUED FOR APPROVAL

D. B. GRAY ENGINEERING INC.
 Stormwater Management - Grading & Drainage - Storm & Sanitary Sewers - Watermain
 700 Long Point Circle 613-425-8044
 Ottawa, Ontario d.gray@dbgrayengineering.com

Project
**PROPOSED
 RESIDENTIAL DEVELOPMENT
 1164-1166 HIGHCROFT DR.
 MANOTICK, ONTARIO**

Drawing Title
**SANITARY
 DRAINAGE PLAN**

	Drawn D.B.G.
	Hor. Scale 1:200
	Vert. Scale
	Date JUN 14-19
	Job No. 18035
	Drawing No. C-11
	of 14

NOT VALID UNLESS SIGNED & DATED

REFER TO NOTES & DETAILS
 ON DRAWINGS C-7 & C-8

APPROVED
 By Adam Brown at 9:35 am, Aug 25, 2021

ADAM BROWN
 MANAGER, DEVELOPMENT REVIEW - RURAL
 PLANNING, INFRASTRUCTURE & ECONOMIC
 DEVELOPMENT DEPARTMENT, CITY OF OTTAWA

