



NOTE: THIS DRAWING IS THE PROPERTY OF THE ARCHITECT AND MAY NOT BE REPRODUCED OR USED WITHOUT THE EXPRESSED CONSENT OF THE ARCHITECT. THE CONTRACTOR SHALL CHECK AND VERIFY ALL DIMENSIONS AND NOTIFY ANY OMISSIONS OF DISCREPANCIES TO THE ARCHITECT BEFORE PROCEEDING WITH THE WORK.

DO NOT SCALE THE DRAWINGS

RELEASE / REVISION RECORD		
No.	Description	Date
1	Issued for SPA Coordination	21.03.27
2	Issued for SPA Coordination	21.08.03
3	Issued for P1 Coordination	21.08.24
4	Issued for SPA Re-Submission	21.09.01

PARKING LEGEND

- 2000 W x 5200 L TYPICAL MOTOR VEHICLE PARKING SPACE
- 2400 W x 5200 L REDUCED IN SIZE MOTOR VEHICLE PARKING SPACE
- SMALL CARS
- 2000 W x 4700 L TYPICAL PARALLEL MOTOR VEHICLE PARKING SPACE
- 2000 W x 7000 L STANDARD SIZE VEHICLE LOADING SPACE
- TYPE A 2400 W x 5200 L TYPE A "VAN ACCESSIBLE" MOTOR VEHICLE PARKING SPACE WITH VAN ACCESSIBLE
- TYPE B 2400 W x 5200 L TYPE B ACCESSIBLE MOTOR VEHICLE PARKING SPACE WITH VAN ACCESSIBLE
- VEHICLE MOTOR VEHICLE PARKING SPACE
- COMMERCIAL MOTOR VEHICLE PARKING SPACE

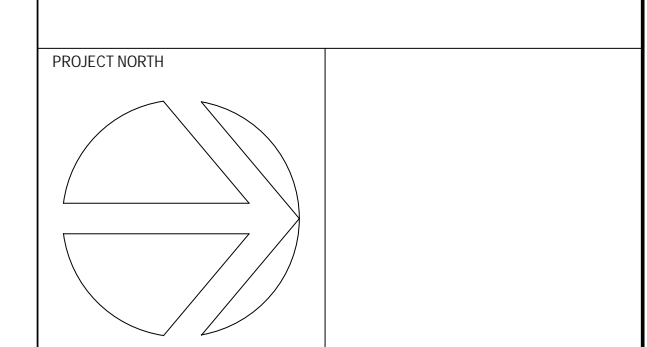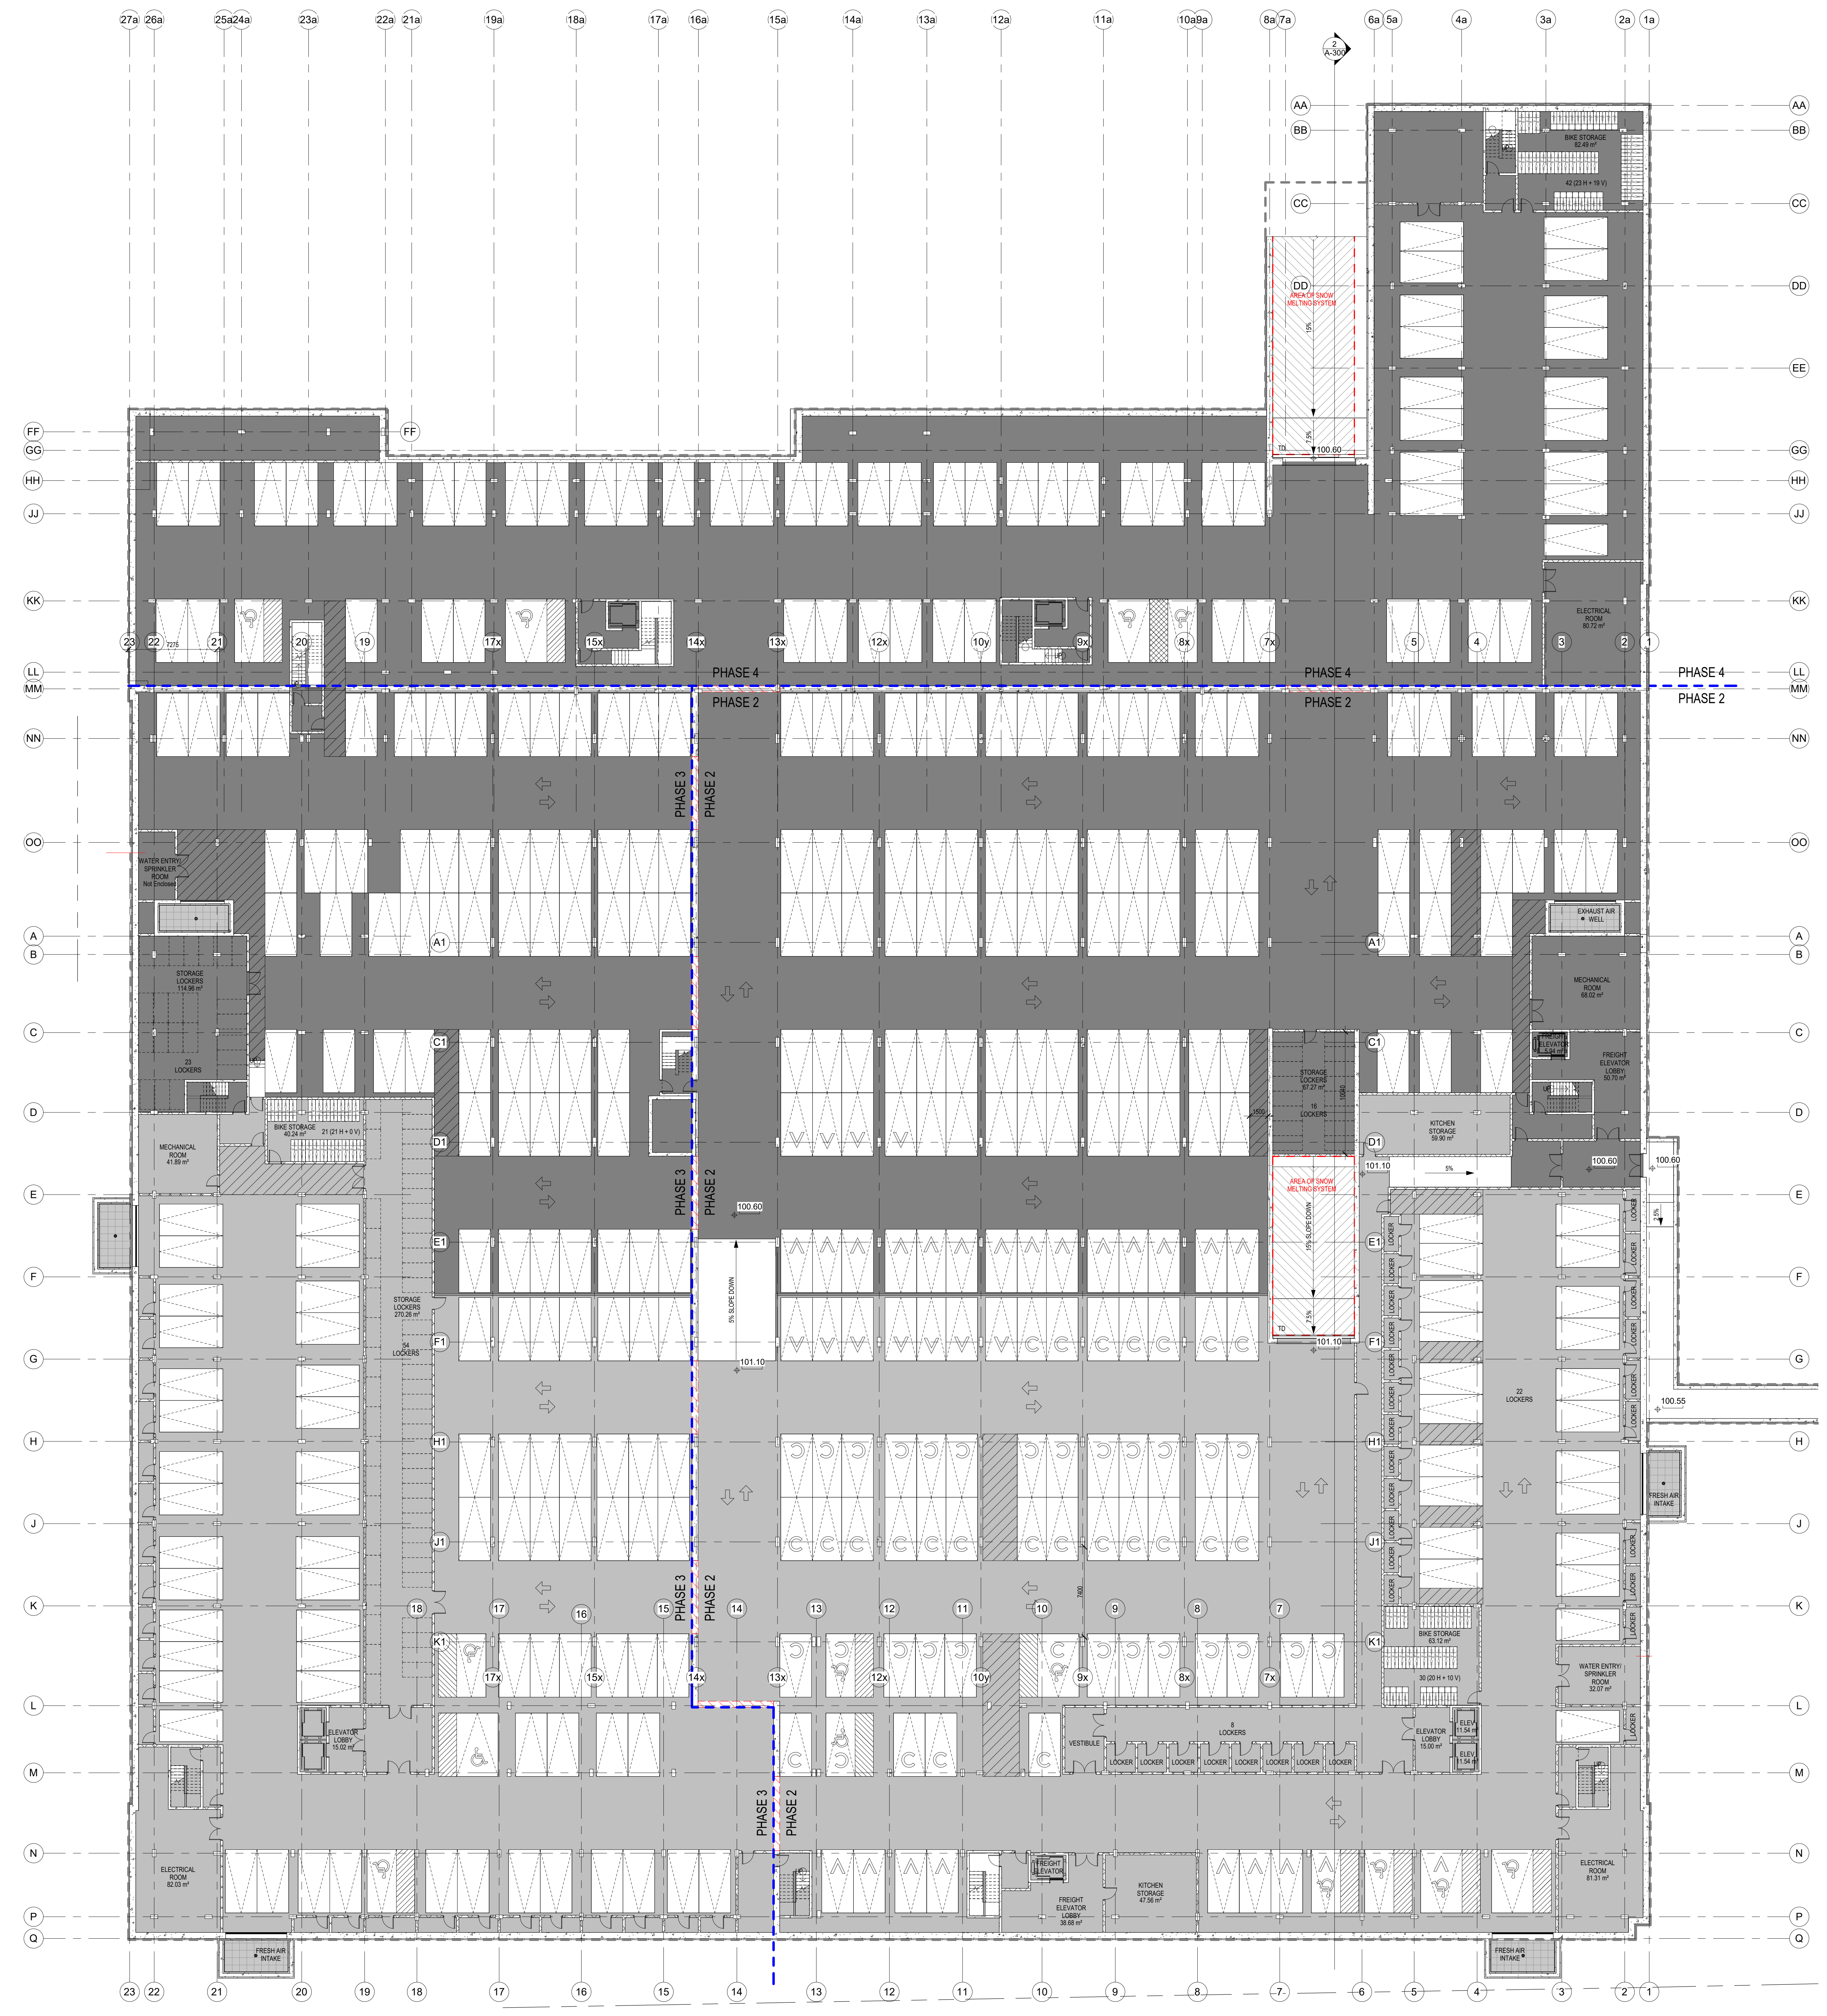

chmielarchitects
 200 - 109 Bank Street
 Ottawa, ON K1P 0A5
 T (613) 234-5555
 F (613) 234-6224

**WELLINGS OF STITTVILLE
 PHASE 2-4**
 20 CEDARON COURT, STITTVILLE, ON
 PROJECT NO. 19-1754 DRAWN MA
 SCALE 1:200 CHECKED RC
 DRAWING TITLE
P1 - FLOOR PLAN

1 P1 - FLOOR PLAN
 A-100-1 SCALE 1:200

A-100-1



FILE NO. 007-10-19-189 PLAN NO. 18190

NOTE: THIS DRAWING IS THE PROPERTY OF THE ARCHITECT AND MAY NOT BE REPRODUCED OR USED WITHOUT THE EXPRESSED CONSENT OF THE ARCHITECT. THE CONTRACTOR SHALL CHECK AND VERIFY ALL DIMENSIONS AND NOTIFY ANY OMISSIONS OR DISCREPANCIES TO THE ARCHITECT BEFORE PROCEEDING WITH THE WORK.

DO NOT SCALE THE DRAWINGS.

RELEASE / REVISION RECORD		
No.	Description	Date
1	Issued for SPA Coordination	21.03.27
2	Issued for Coordination	21.08.04
3	Issued for Phase 2 Preliminary Unit Plans	21.08.20
4	Issued for SPA Re-Submission	21.09.01

FLOOR PLAN LEGEND	
	BARRIER-FREE UNITS

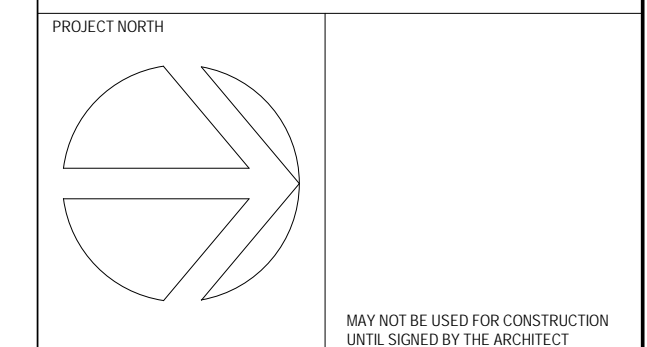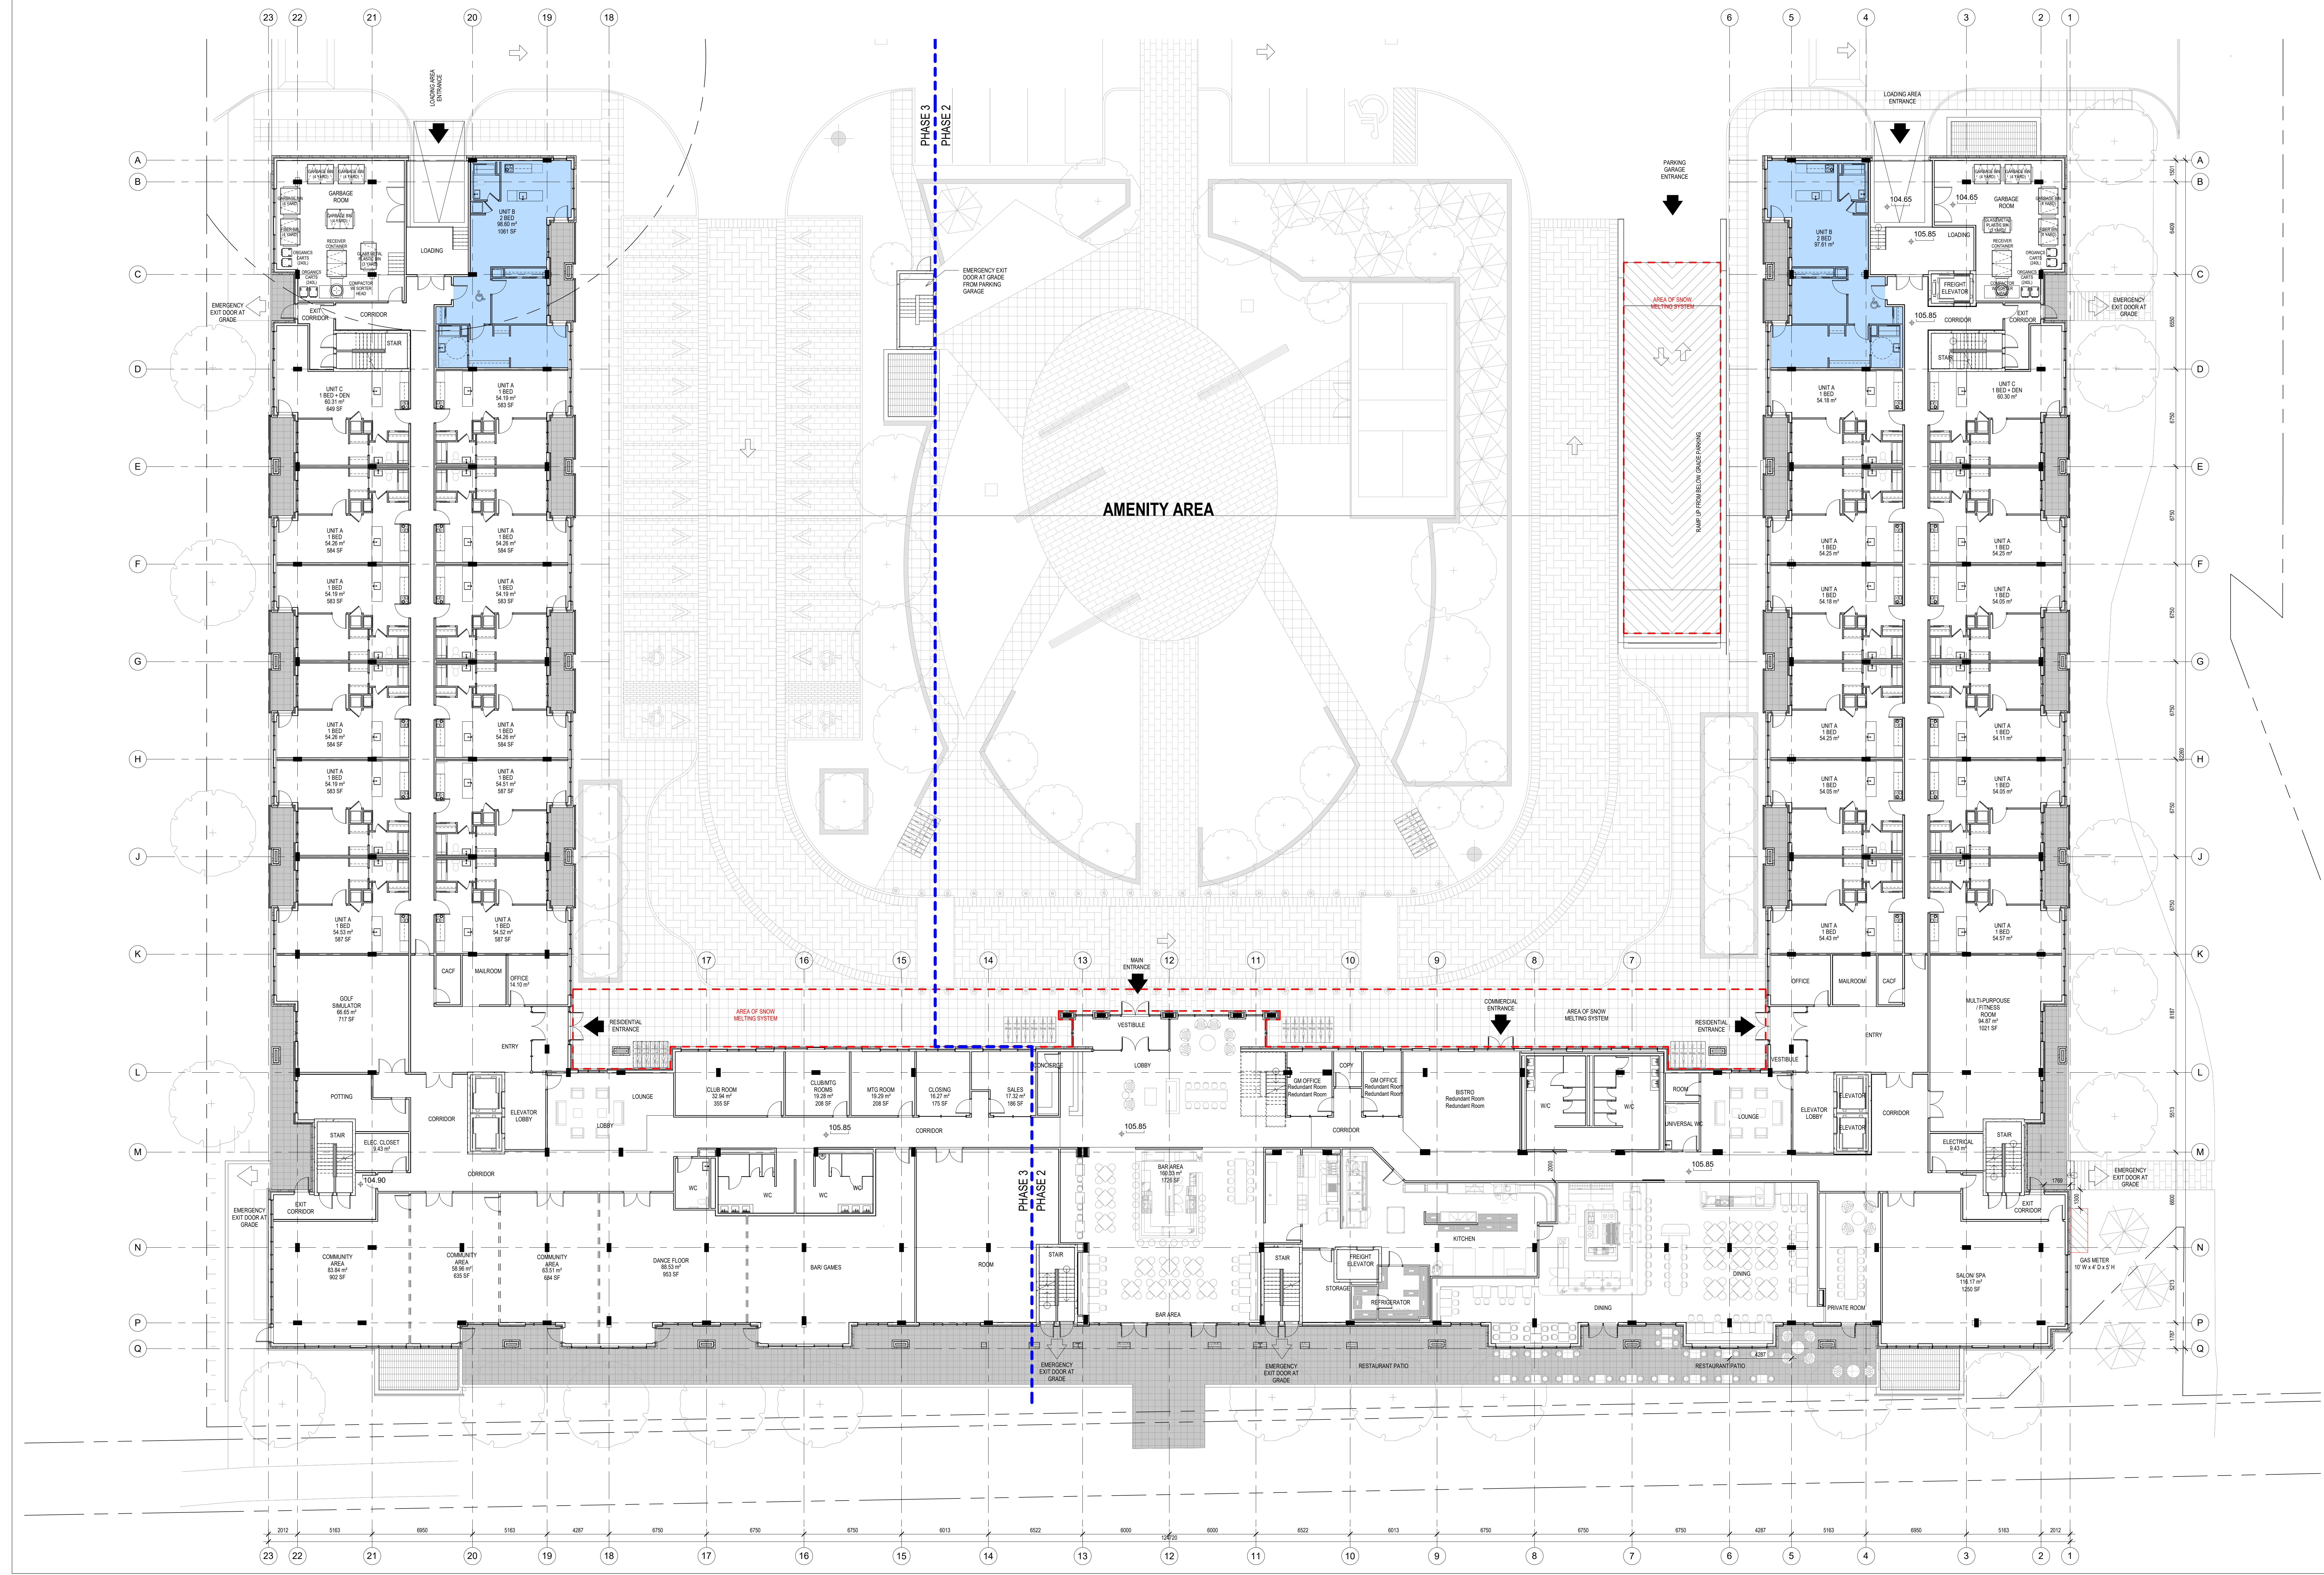

chmielarchitects
 200 - 109 Bank Street
 Ottawa, ON K1P 6N5
 T 613 234-5555
 F 613 234-6224

**WELLINGS OF STITTVILLE
 PHASE 2-4**

20 CEDARON COURT, STITTVILLE, ON

PROJECT NO. 19-1754 DRAWN MA
 SCALE: As indicated CHECKED RAC
**PHASE 2/3 - GROUND
 FLOOR PLAN**


1 PHASE 2 - 1ST FLOOR PLAN
 SCALE: 1/50

NOTE: THIS DRAWING IS THE PROPERTY OF THE ARCHITECT AND MAY NOT BE REPRODUCED OR USED WITHOUT THE EXPRESS WRITTEN CONSENT OF THE ARCHITECT. THE CONTRACTOR SHALL CHECK AND VERIFY ALL DIMENSIONS AND NOTIFY ANY DISCREPANCIES TO THE ARCHITECT BEFORE PROCEEDING WITH THE WORK.

DO NOT SCALE THE DRAWINGS

RELEASE / REVISION RECORD		
No.	Description	Date
1	Issued for SPA Coordination	21.03.27
2	Issued for Phase 2/3 Preliminary Unit Plans	11.08.20
3	Issued for SPA Re-Submission	21.06.01

FLOOR PLAN LEGEND	
	BARRIER-FREE UNITS

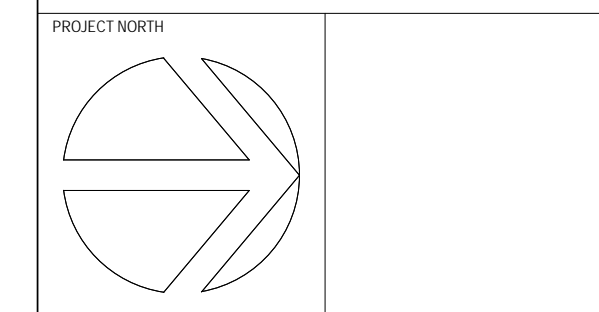

chmielarchitects
 200 - 109 Bank Street
 Ottawa, ON K1P 0A5
 T (613) 234-5555
 F (613) 234-6224

**WELLINGS OF STITTSVILLE
 PHASE 2-4**

20 CEDARROW COURT, STITTSVILLE, ON

PROJECT NO:	19-1754	DRAWN:	MA
SCALE:	As indicated	CHECKED:	RAC
DRAWING TITLE:	PHASE 2/3 - SECOND FLOOR PLAN		

1 PHASE 2 - 2ND FLOOR PLAN
 A-102 SCALE: 1/150




NOTE: THIS DRAWING IS THE PROPERTY OF THE ARCHITECT AND MAY NOT BE REPRODUCED OR USED WITHOUT THE EXPRESSED CONSENT OF THE ARCHITECT. THE CONTRACTOR SHALL CHECK AND VERIFY ALL DIMENSIONS AND NOTIFY ANY OMISSIONS OR DISCREPANCIES TO THE ARCHITECT BEFORE PROCEEDING WITH THE WORK.

DO NOT SCALE THE DRAWINGS

RELEASE / REVISION RECORD

No.	Description	Date
1	Issued for SPA Coordination	2/10/27
2	Issued for Phase 2/3 Third Floor Unit Plans	11/08/20
3	Issued for SPA Re-Submission	2/10/21

FLOOR PLAN LEGEND

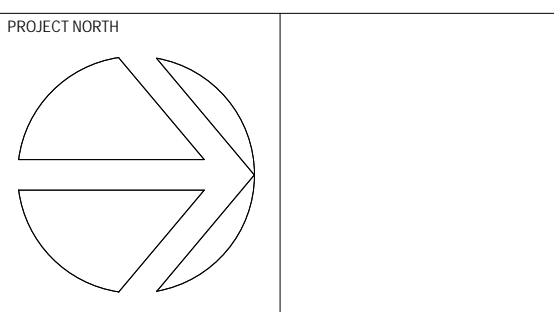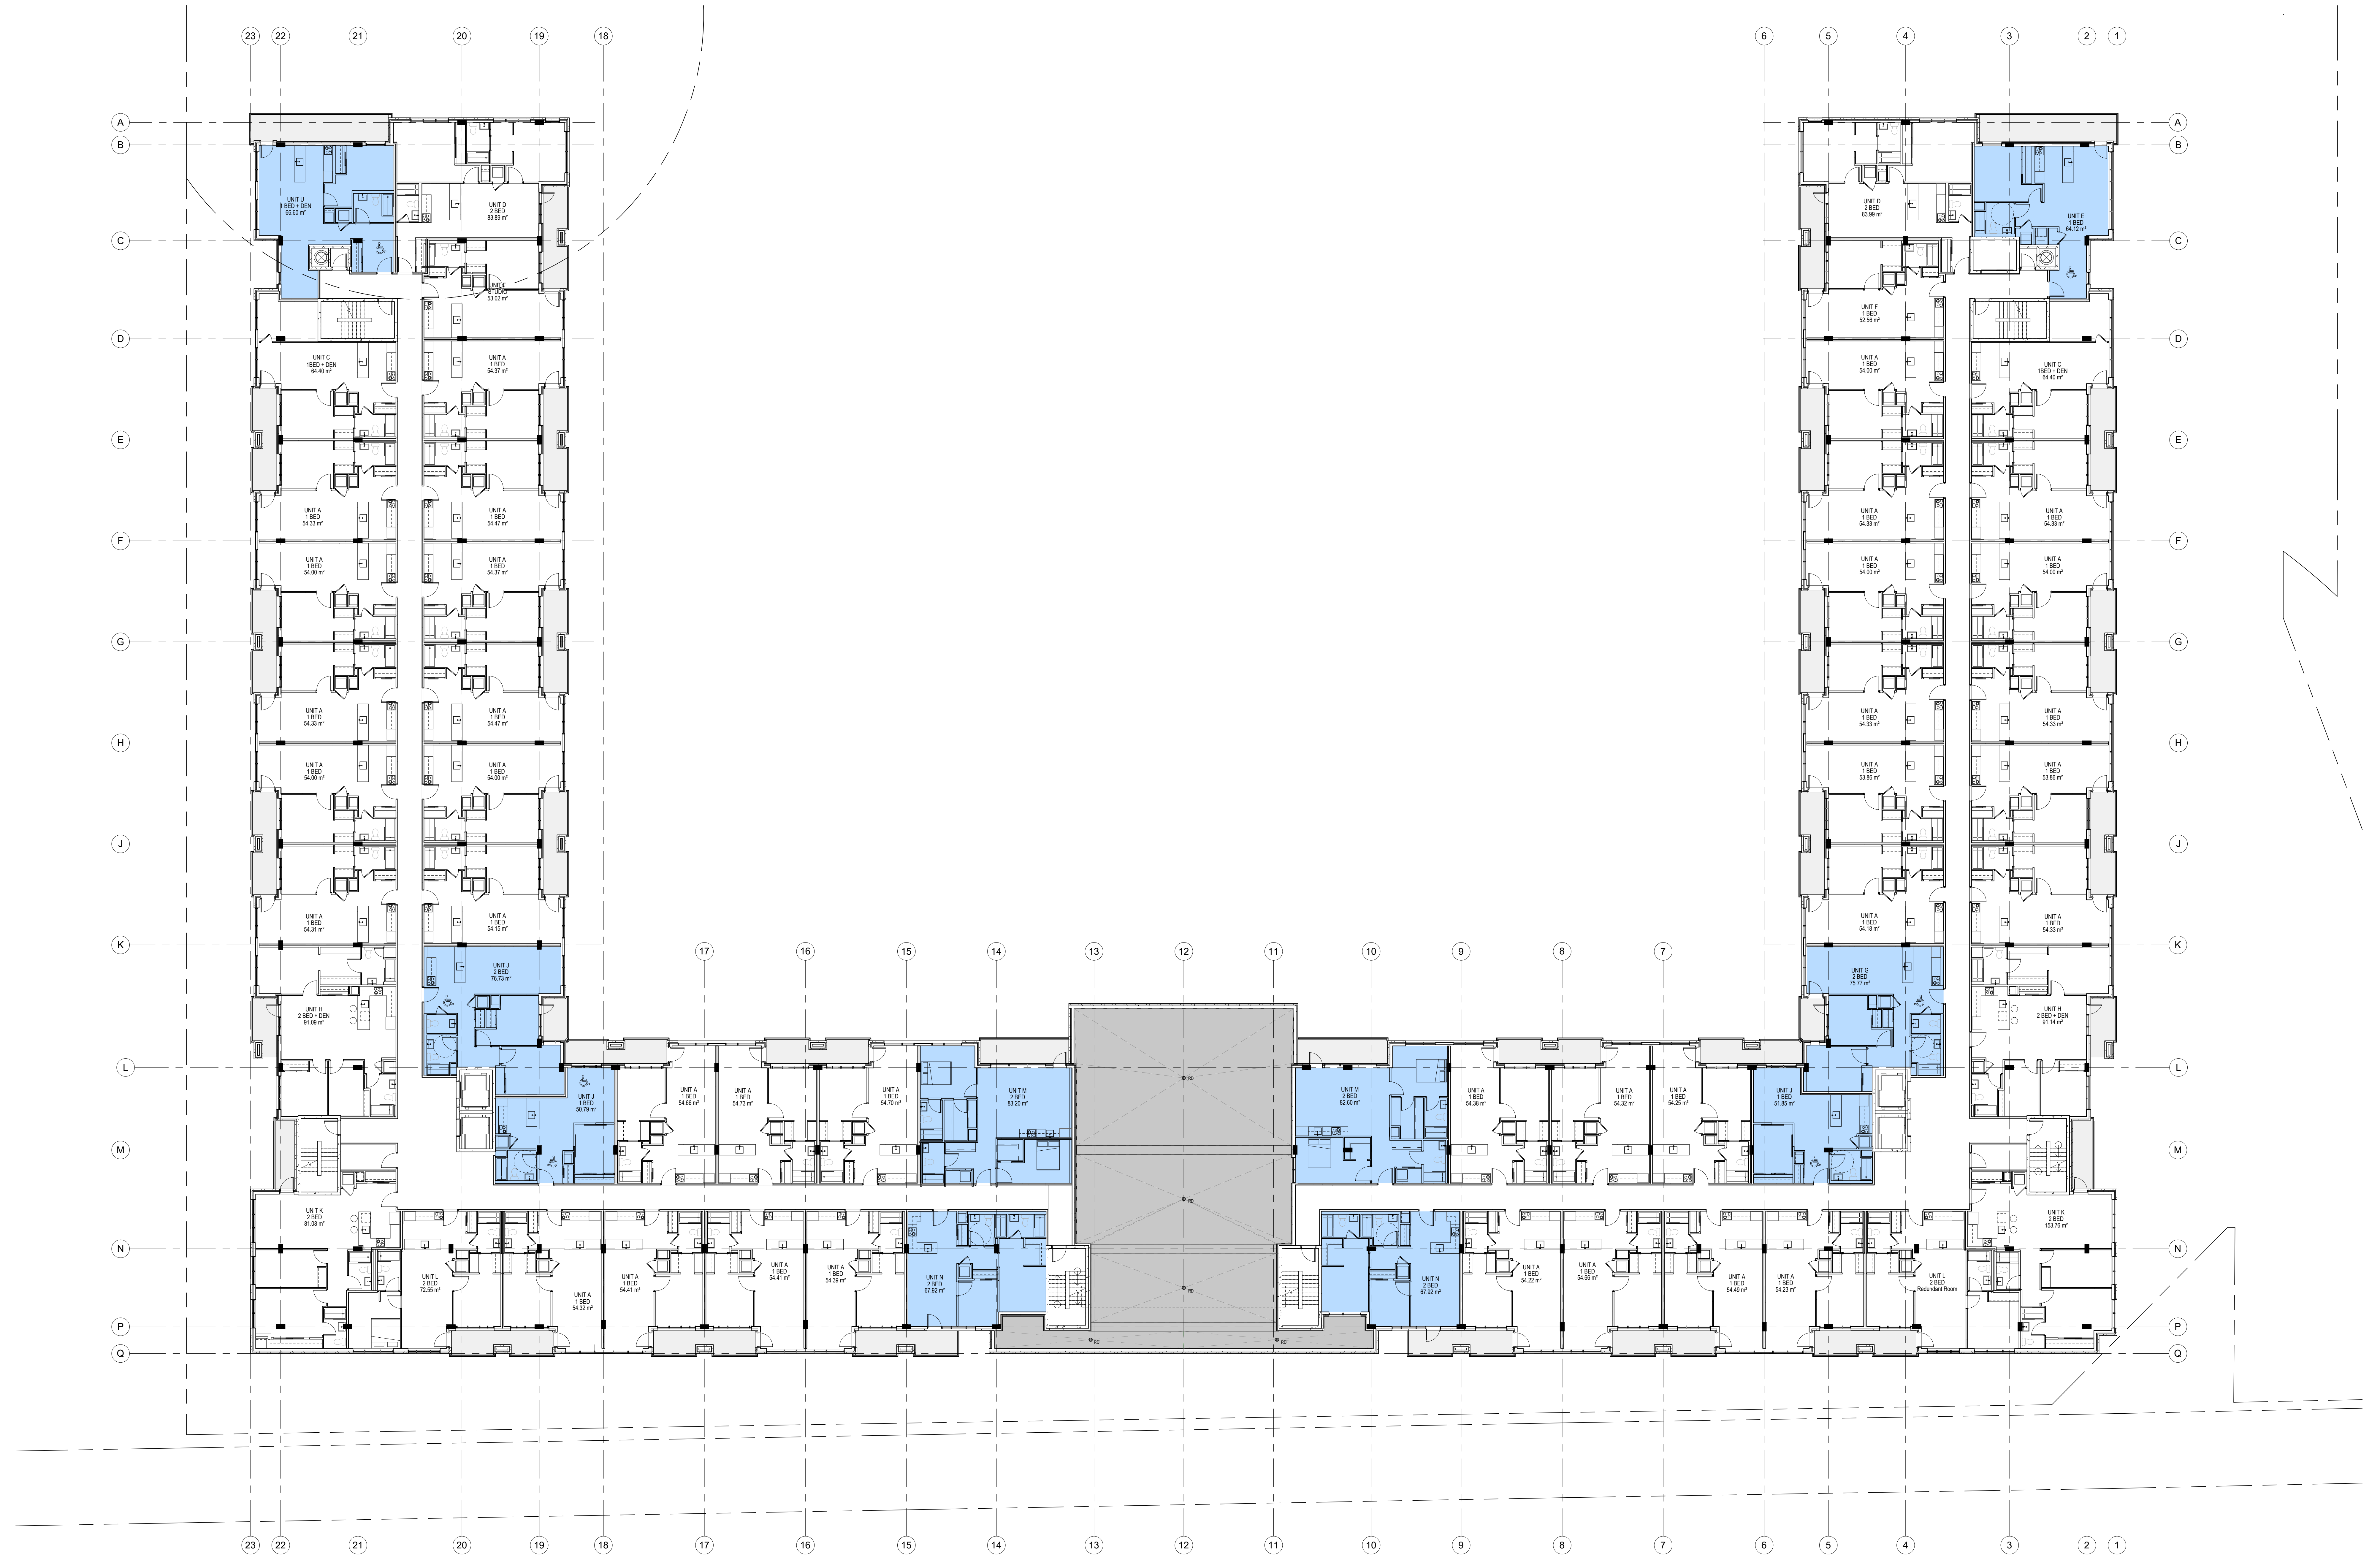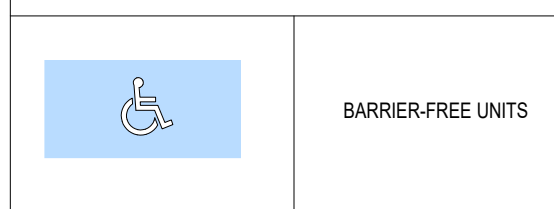

chmielarchitects
 200 - 109 Bank Street
 Ottawa, ON K1P 0A5
 T (613) 234-5555
 F (613) 234-6224

WELLINGS OF STITTVILLE
 PHASE 2-4

20 CEDARON COURT, STITTVILLE, ON

PROJECT NO. 19-1784 DRAWN BY MA
 SCALE As indicated CHECKED BY RAC

DRAWING TITLE
 PHASE 2/3 - THIRD FLOOR PLAN



FILE NO. 007-102-784-009 PLAN NO. 19100

NOTE: THIS DRAWING IS THE PROPERTY OF THE ARCHITECT AND MAY NOT BE REPRODUCED OR USED WITHOUT THE EXPRESSED CONSENT OF THE ARCHITECT. THE CONTRACTOR SHALL CHECK AND VERIFY ALL DIMENSIONS AND NOTIFY ANY DISCREPANCIES OR DISCREPANCIES TO THE ARCHITECT BEFORE PROCEEDING WITH THE WORK.

DO NOT SCALE THE DRAWINGS.

RELEASE / REVISION RECORD		
No.	Description	Date
1	Issued for SPA Coordination	2/10/27
2	Issued for Phase 2/3 Preliminary Unit Plans	2/10/28
3	Issued for SPA Re-Submission	2/10/01

FLOOR PLAN LEGEND	
	BARRIER-FREE UNITS

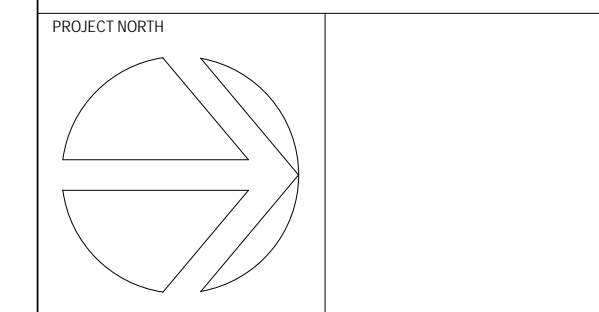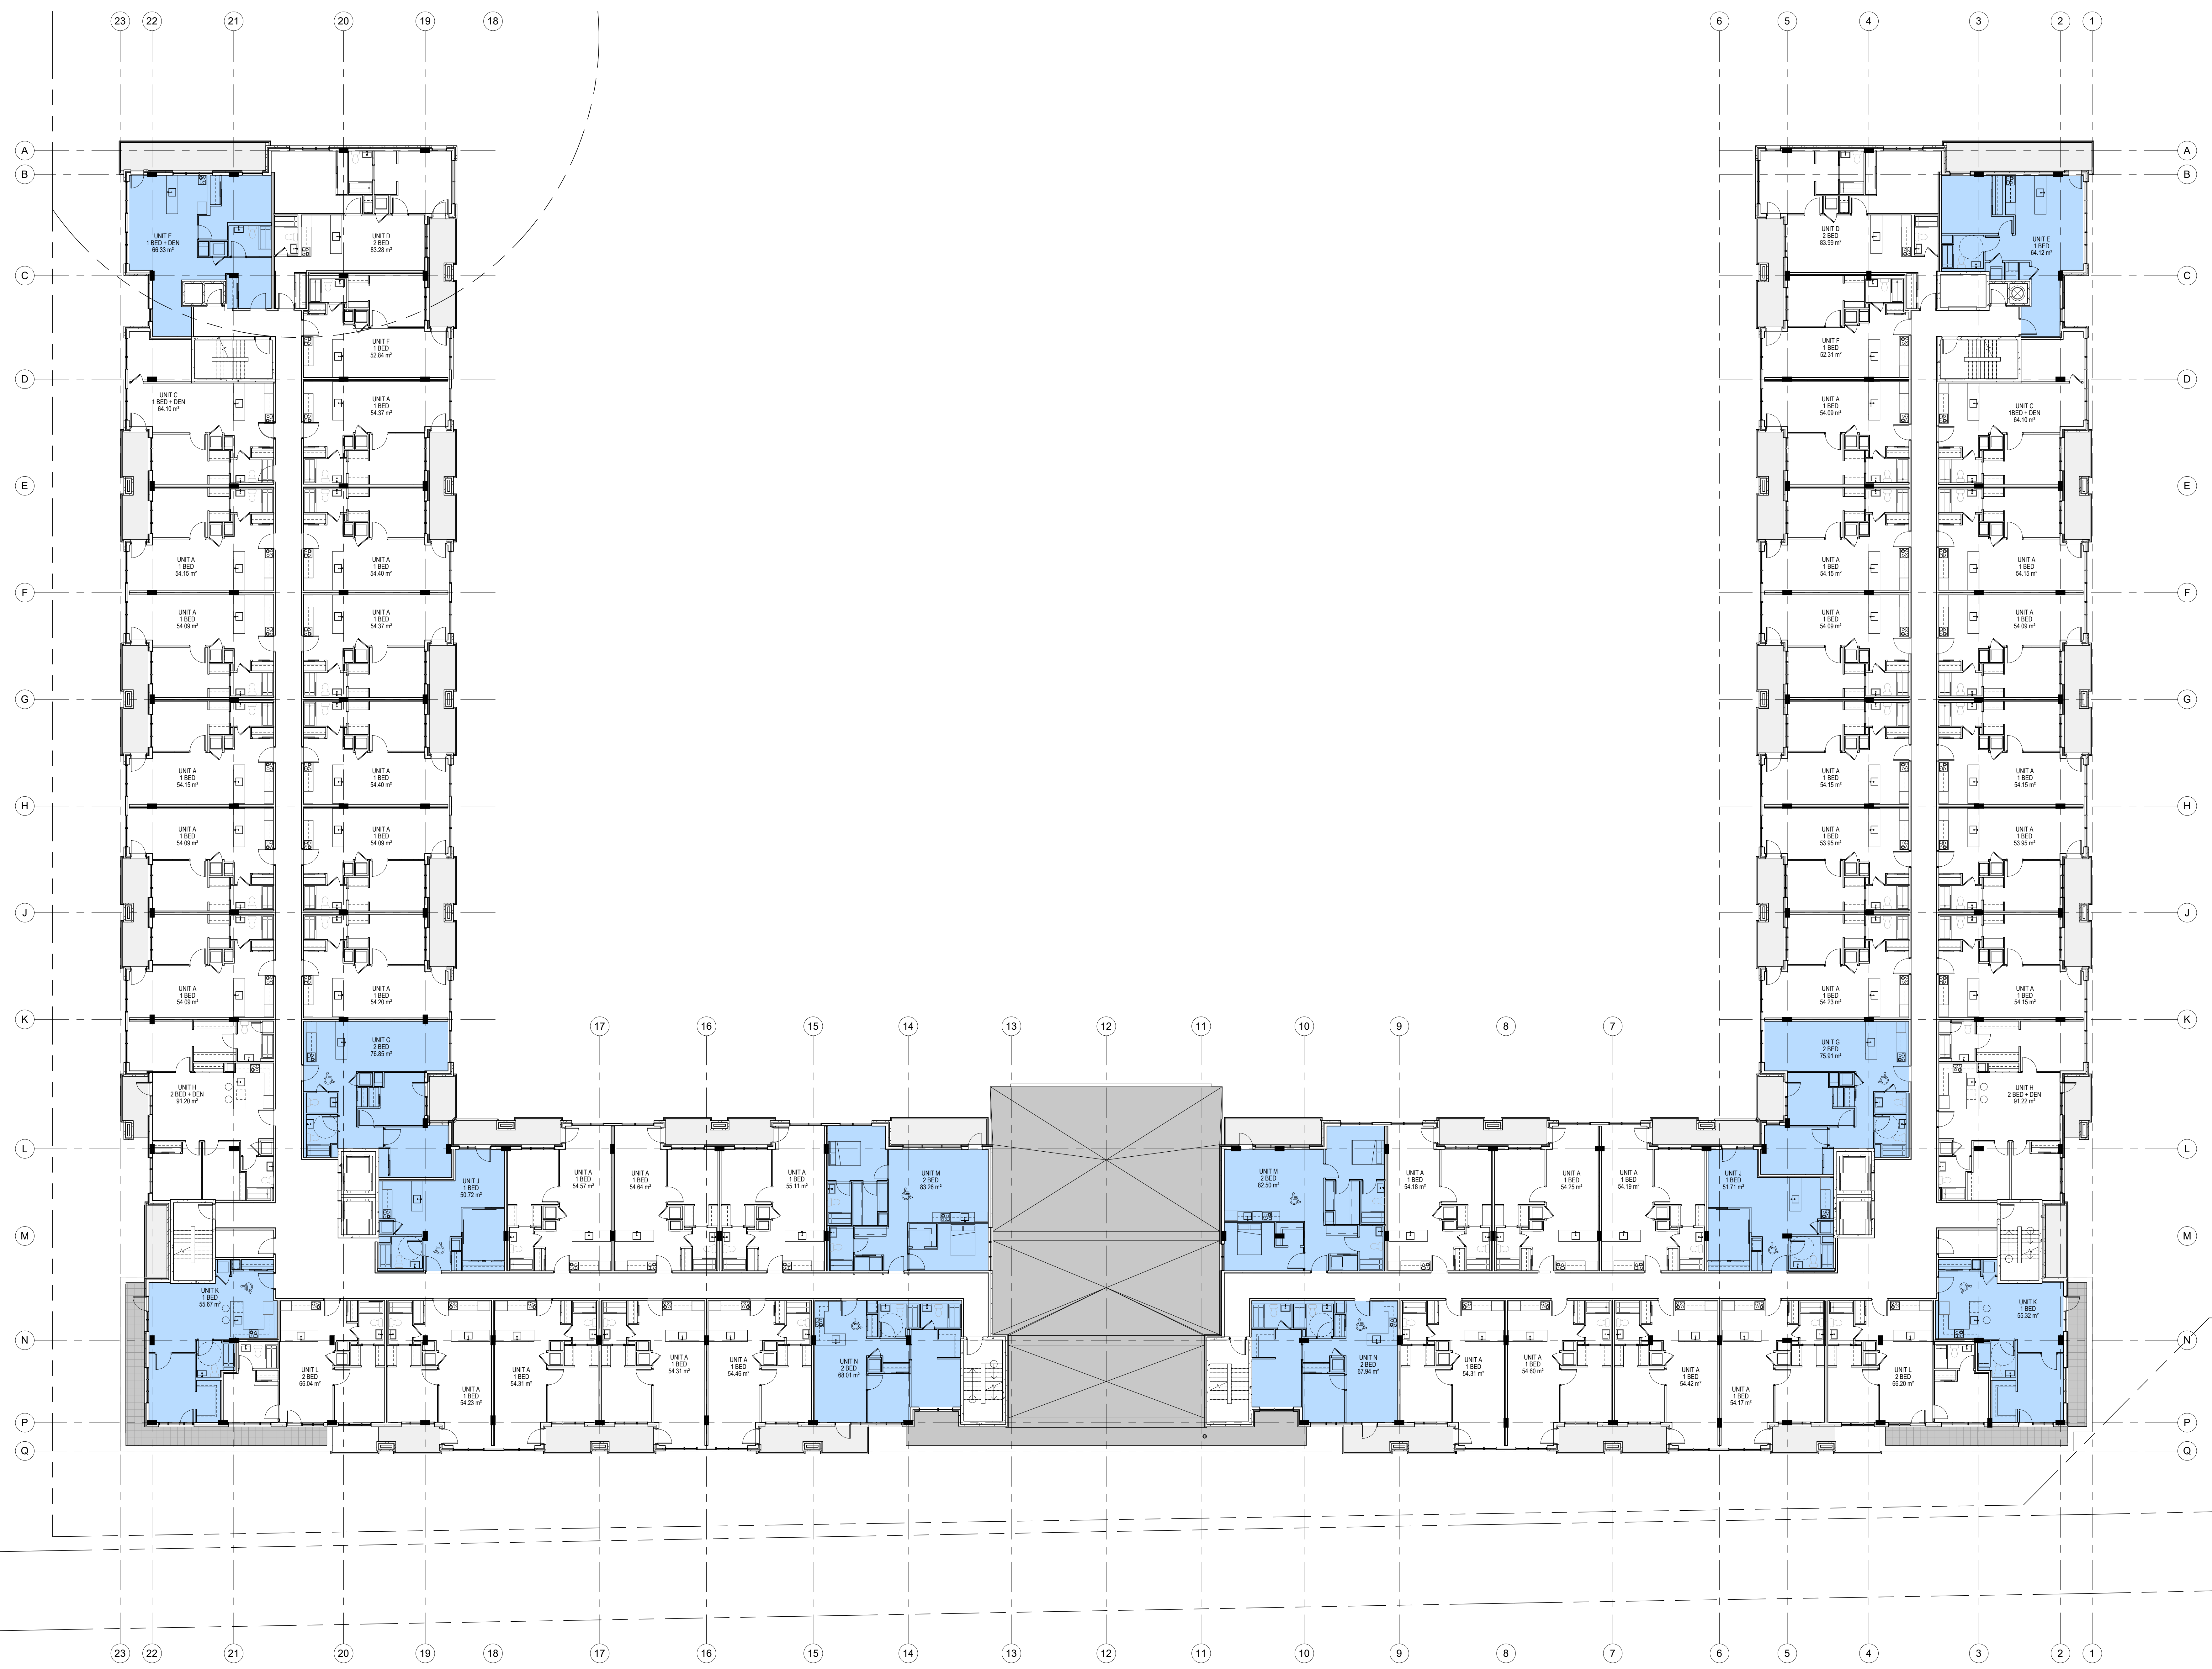

chmielarchitects
 200 - 109 Bank Street
 Ottawa, ON K1P 0A5
 T (613) 234-5565
 F (613) 234-6224


**WELLINGS OF STITTVILLE
 PHASE 2-4**
 20 CEDARON COURT, STITTVILLE, ON
 PROJECT NO. 19-1764 DRAWN MA
 SCALE As indicated CHECKED RAC
 DRAWING TITLE: PHASE 2/3 - FOURTH FLOOR PLAN
 FILE NO. 007-102-764-009 PLAN NO. 18190



1 PHASE 2 - 4TH FLOOR PLAN
 A-104 SCALE: 1/150

NOTE: THIS DRAWING IS THE PROPERTY OF THE ARCHITECT AND MAY NOT BE REPRODUCED OR USED WITHOUT THE EXPRESSED CONSENT OF THE ARCHITECT. THE CONTRACTOR SHALL CHECK AND VERIFY ALL DIMENSIONS AND NOTIFY ANY OMISSIONS OR DISCREPANCIES TO THE ARCHITECT BEFORE PROCEEDING WITH THE WORK.

DO NOT SCALE THE DRAWINGS

RELEASE / REVISION RECORD		
No.	Description	Date
1	Issued for SPA Coordination	2/10/27
2	Issued for Phase 2/3 Preliminary Unit Plans	11/08/20
3	Issued for SPA Re-Submission	2/10/21

FLOOR PLAN LEGEND	
	BARRIER-FREE UNITS

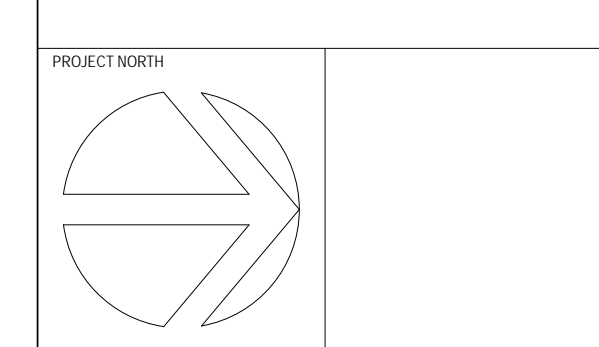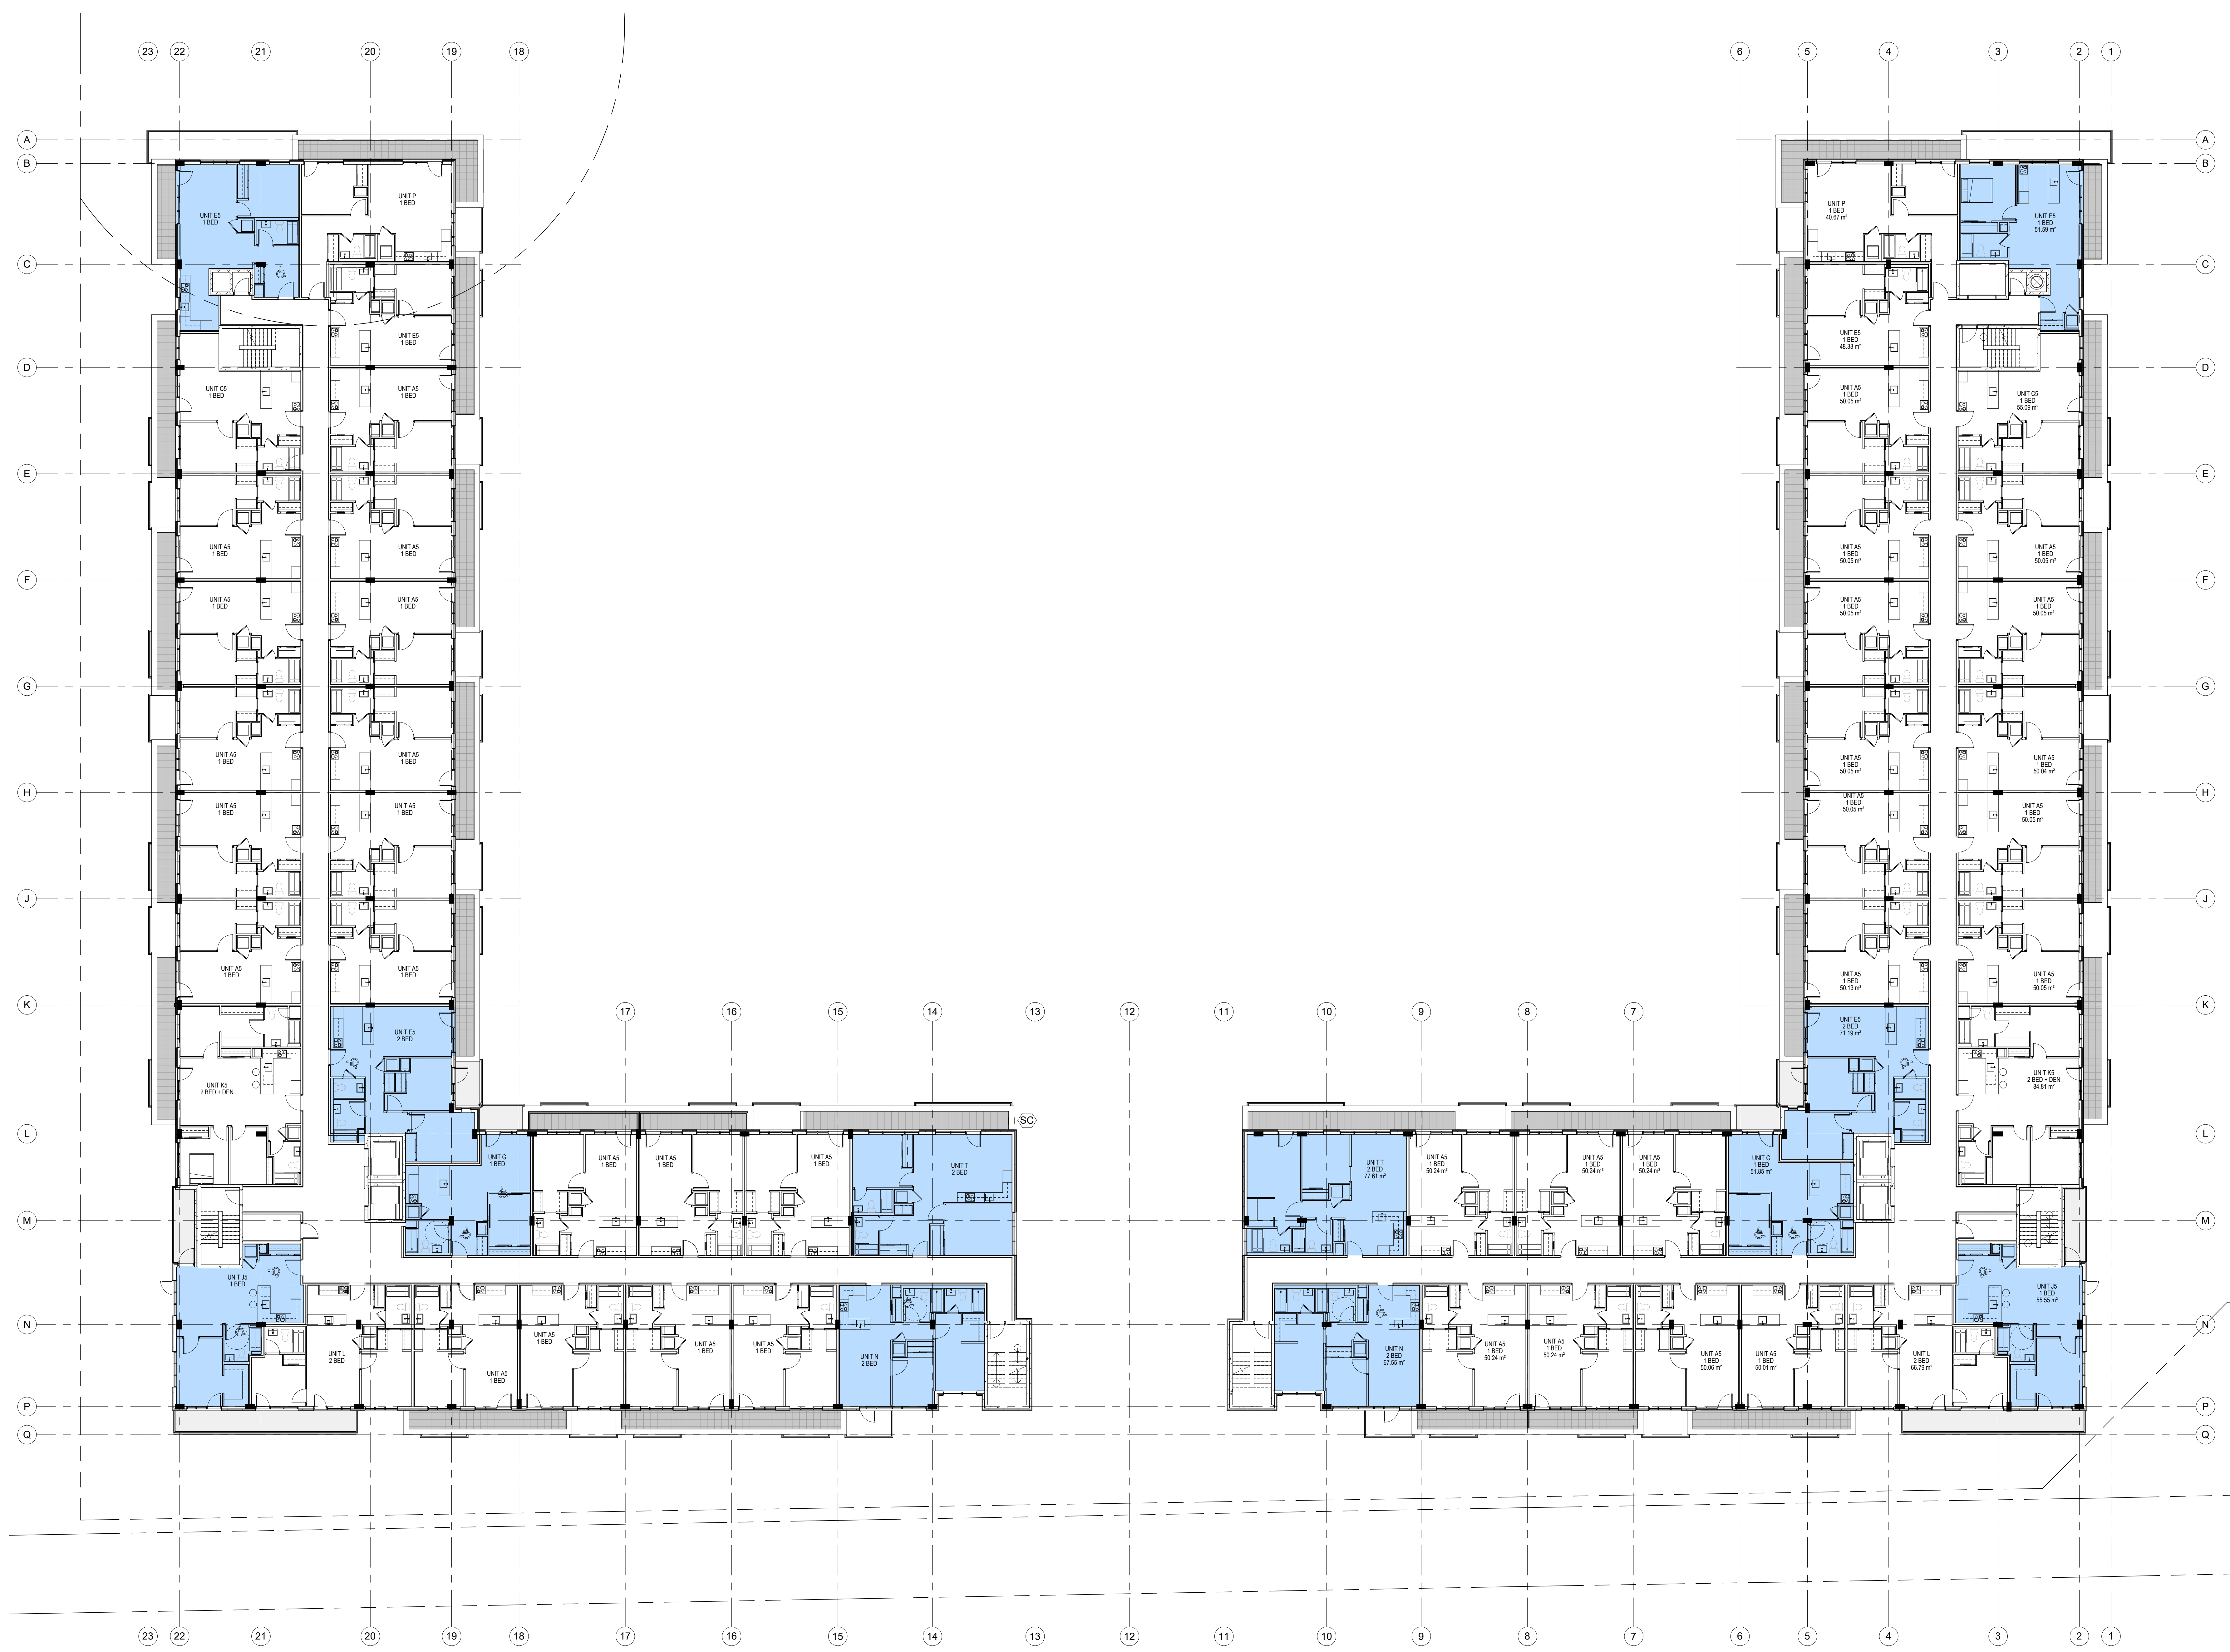

chmielarchitects
 200 - 109 Bank Street
 Ottawa, ON K1P 0A5
 T (613) 234-5555
 F (613) 234-6224

**WELLINGS OF STITTSVILLE
 PHASE 2-4**

20 CEDARON COURT, STITTSVILLE, ON

PROJECT NO. 19-1784 DRAWN BY MA
 SCALE: As indicated CHECKED BY RAC
 DRAWING TITLE: PHASE 2/3 - FIFTH FLOOR PLAN



1 PHASE 2 - 5TH FLOOR PLAN
 A-105 SCALE: 1 : 150

NOTE: THIS DRAWING IS THE PROPERTY OF THE ARCHITECT AND MAY NOT BE REPRODUCED OR USED WITHOUT THE EXPRESS WRITTEN CONSENT OF THE ARCHITECT. THE CONTRACTOR SHALL CHECK AND VERIFY ALL DIMENSIONS AND NOTIFY ANY DISCREPANCIES TO THE ARCHITECT BEFORE PROCEEDING WITH THE WORK.

DO NOT SCALE THE DRAWINGS.

RELEASE / REVISION RECORD		
No.	Description	Date
1	Issued for SPA Coordination	2/10/27
2	Issued for Phase 2/3 Preliminary Unit Plans	11/08/20
3	Issued for SPA Re-Submission	2/10/21

FLOOR PLAN LEGEND	
	BARRIER-FREE UNITS

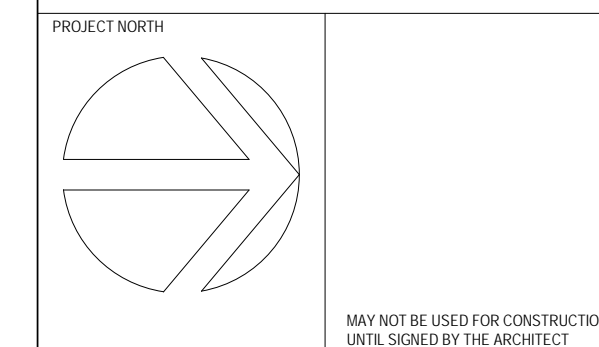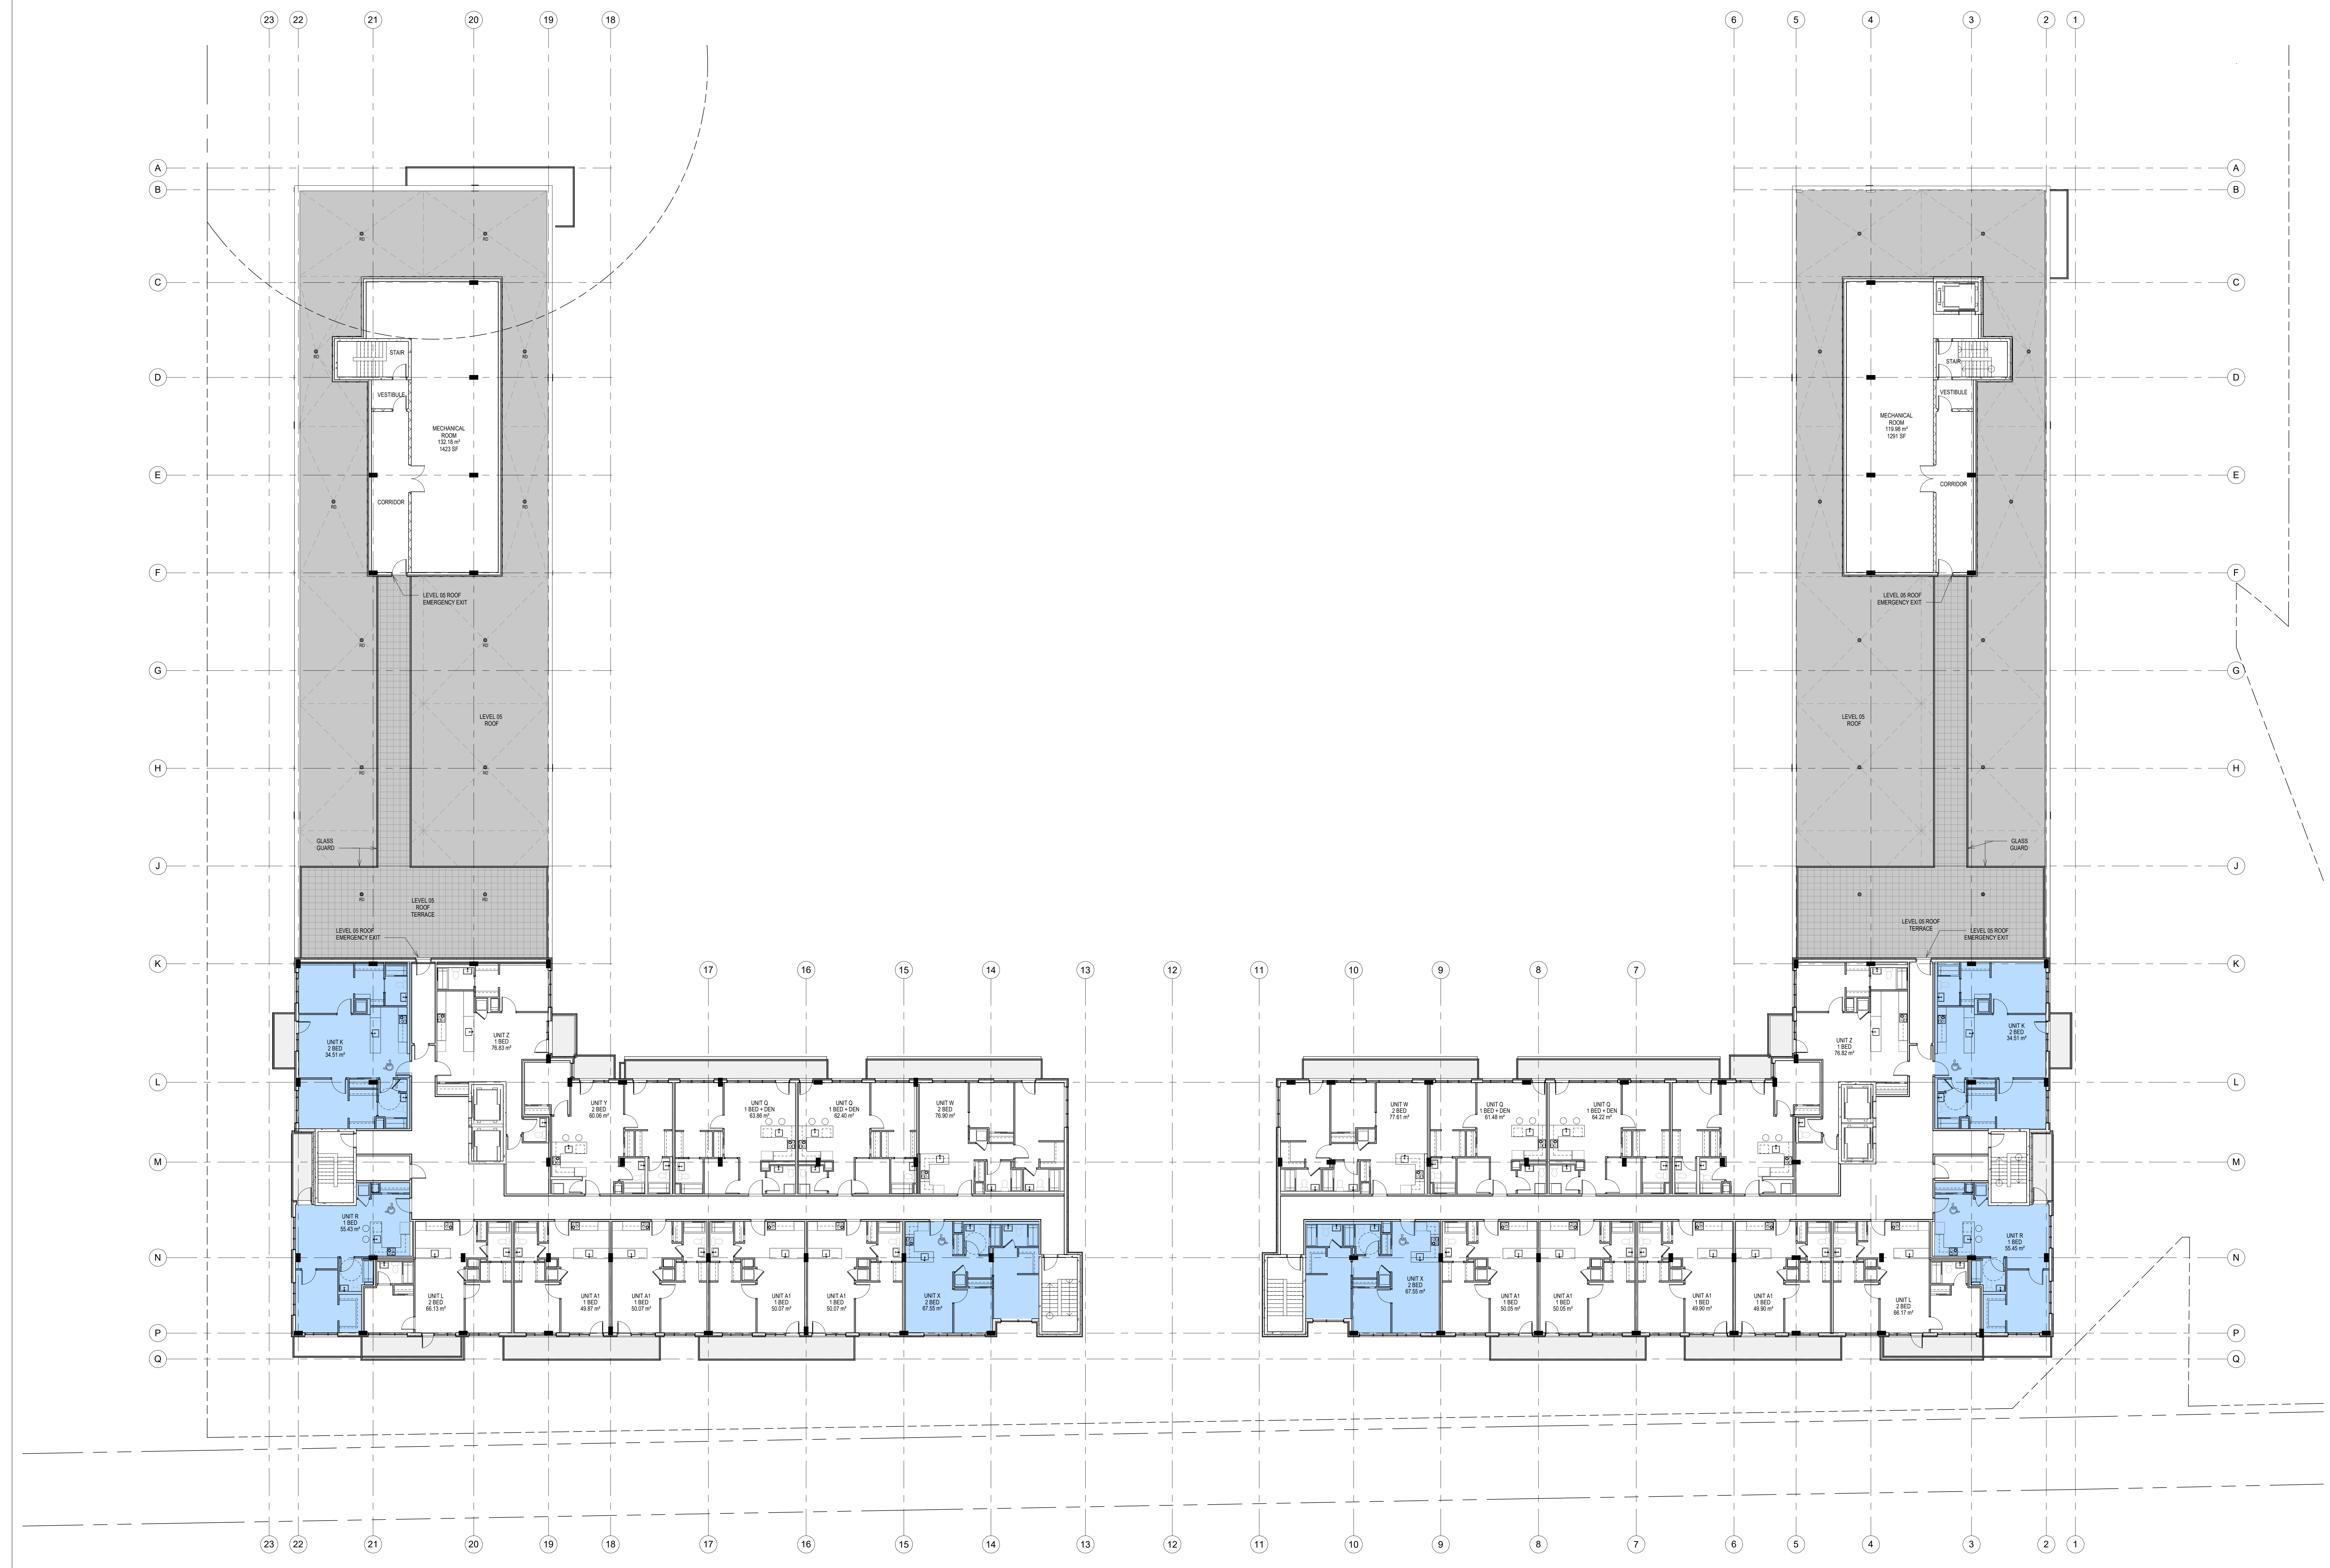

chmielarchitects
 200 - 109 Bank Street
 Ottawa, ON K1P 0A5
 T (613) 234-5565
 F (613) 234-6224




**WELLINGS OF STITTVILLE
 PHASE 2-4**
 20 CEDARON COURT, STITTVILLE, ON
 PROJECT NO. 19-1784 DRAWN: MA
 SCALE: As indicated CHECKED: RC
**PHASE 2/3 - SIXTH FLOOR
 PLAN**

NOTE: THIS DRAWING IS THE PROPERTY OF THE ARCHITECT AND MAY NOT BE REPRODUCED OR USED WITHOUT THE EXPRESS WRITTEN CONSENT OF THE ARCHITECT. THE CONTRACTOR SHALL CHECK AND VERIFY ALL DIMENSIONS AND NOTIFY ANY DISCREPANCIES TO THE ARCHITECT BEFORE PROCEEDING WITH THE WORK.

DO NOT SCALE THE DRAWINGS

No.	Description	Date
1	Issued for SPA Coordination	21.03.27
2	Issued for SPA No. Submission	17.09.01

FLOOR PLAN LEGEND

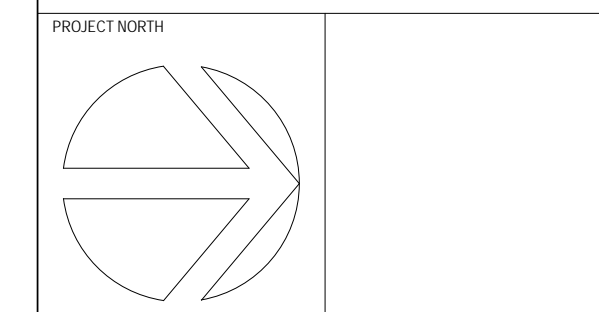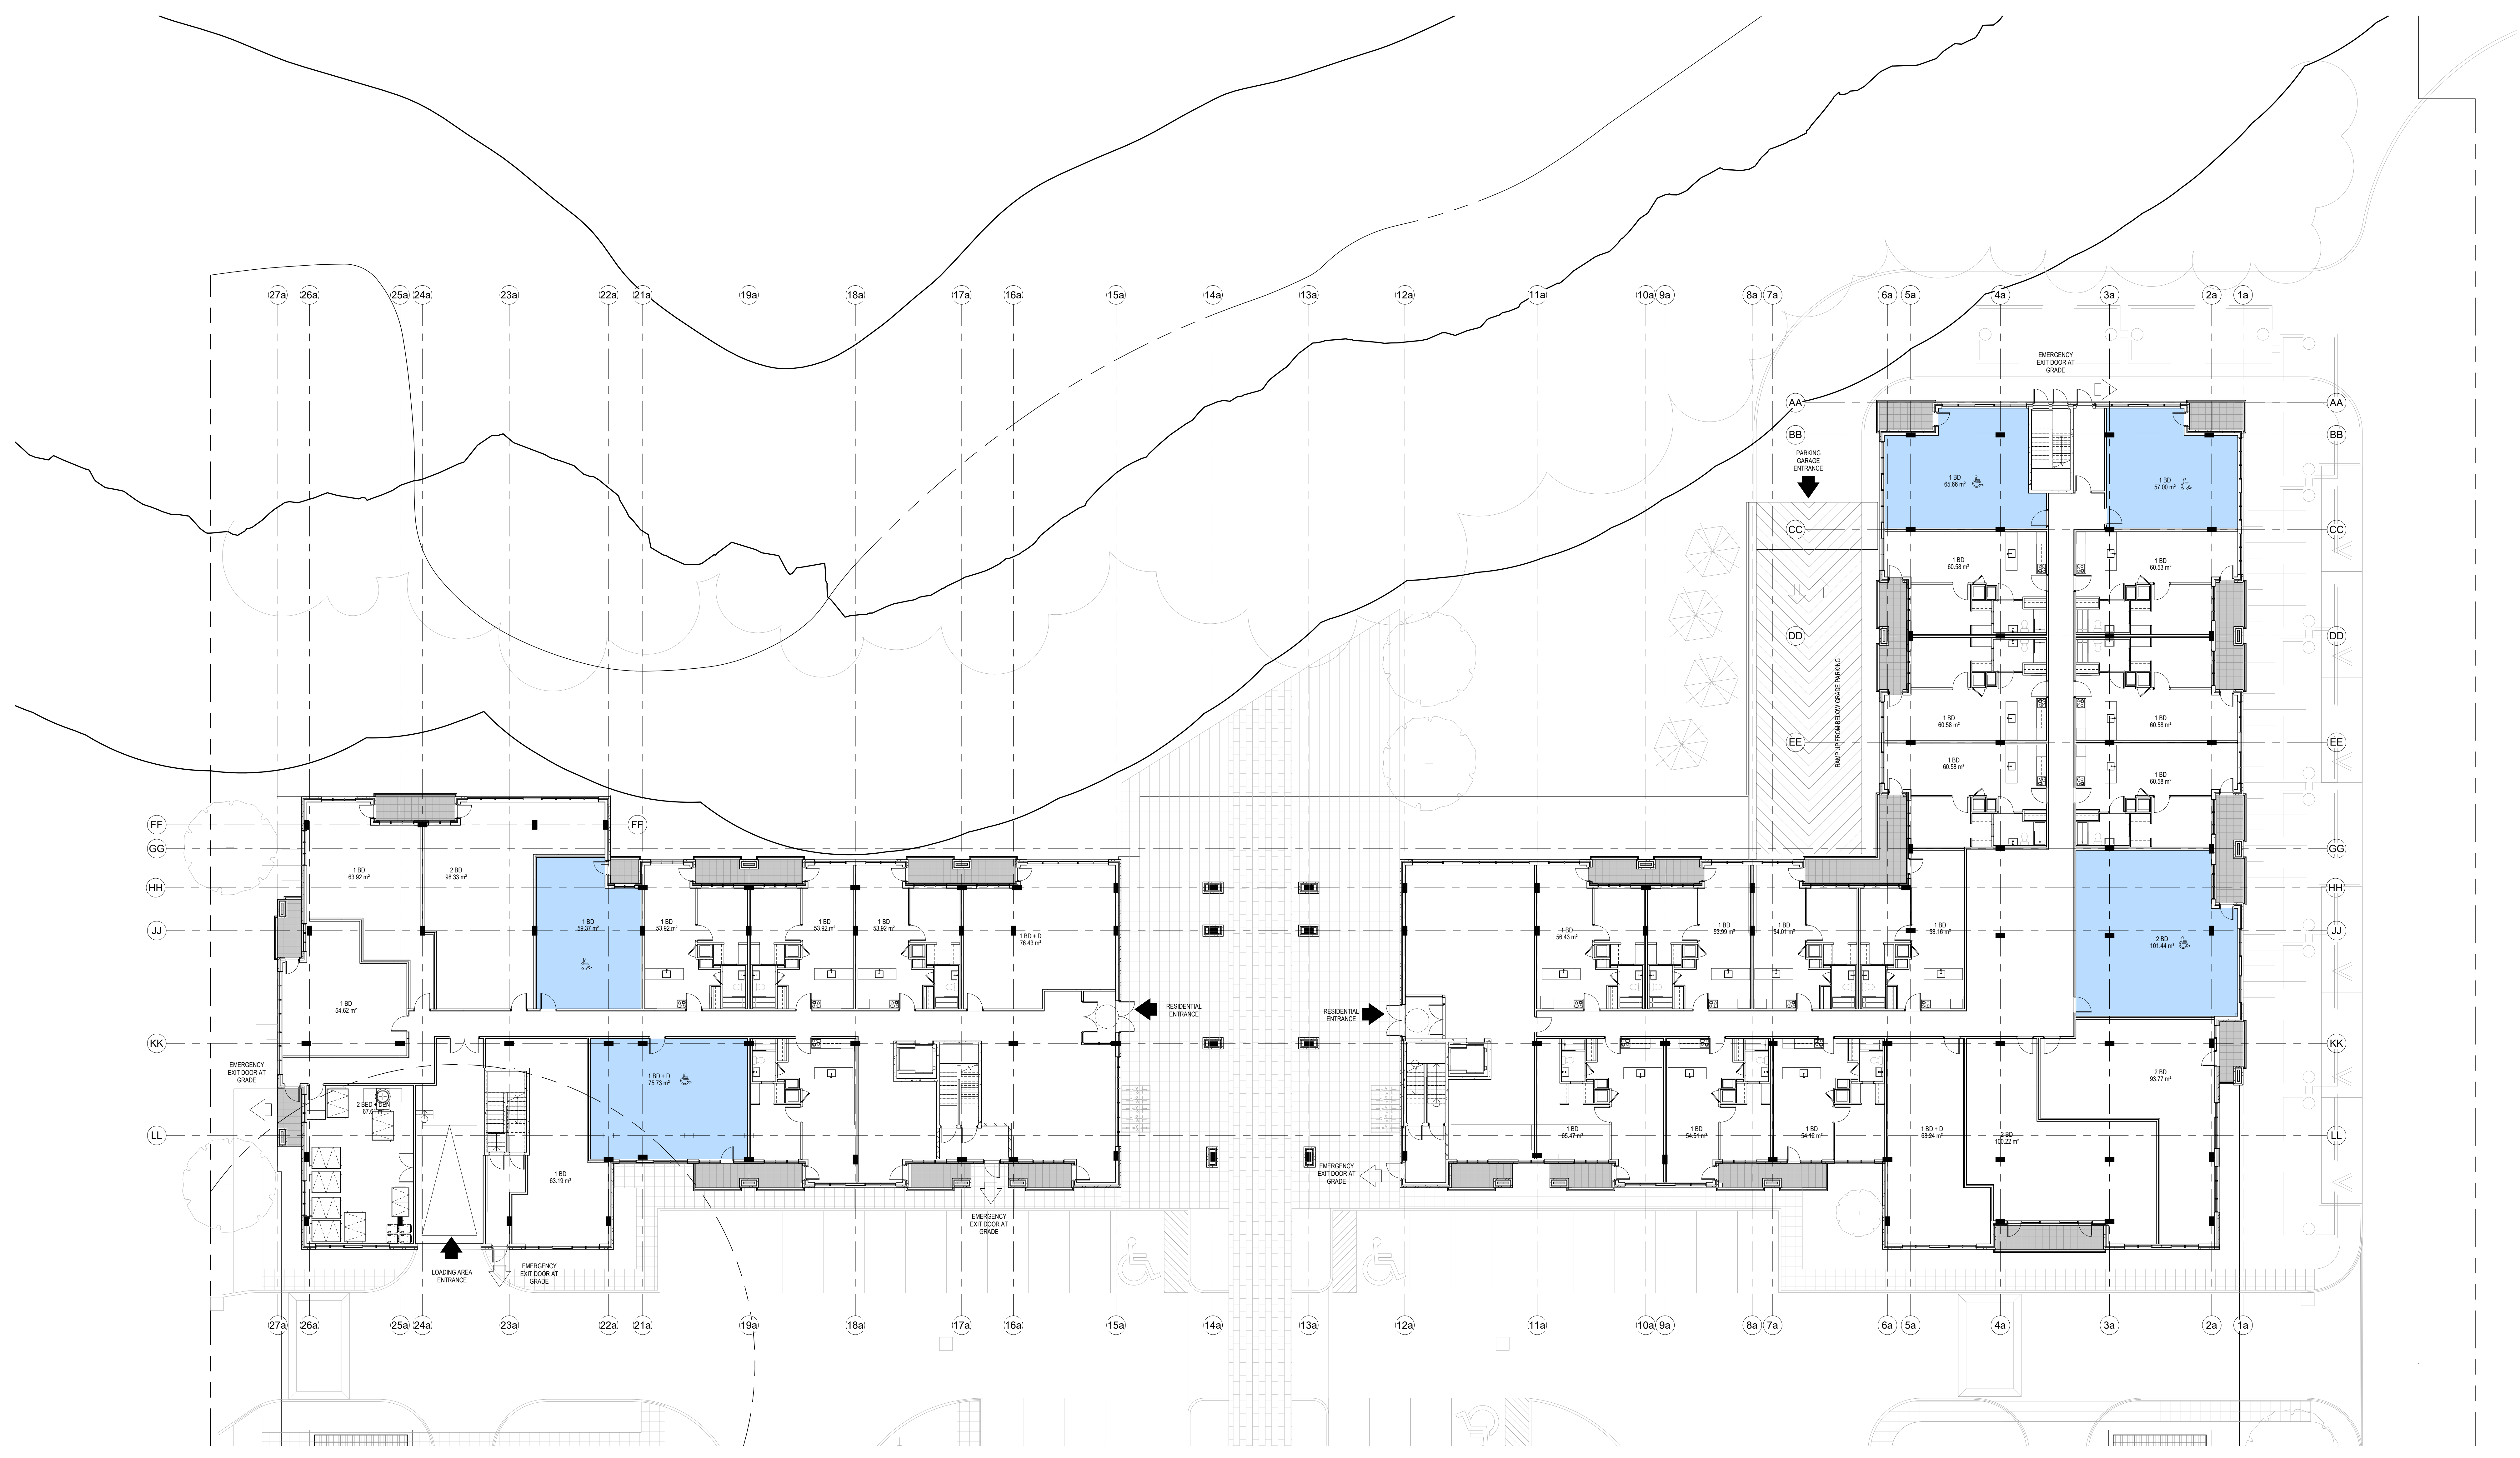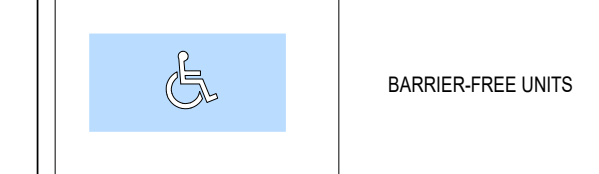

chmielarchitects
 200 - 109 Bank Street
 Ottawa, ON K1P 5M5
 T (613) 234-5555
 F (613) 234-6224

WELLINGS OF STITTSVILLE
 PHASE 2-4

20 CEDARON COURT, STITTSVILLE, ON

PROJECT NO. 19-1754 DRAWN MA
 SCALE As indicated CHECKED RC

PHASE 4 - GROUND FLOOR PLAN


FILE NO. 007-102-784189 PLAN NO. 18190

NOTE: THIS DRAWING IS THE PROPERTY OF THE ARCHITECT AND MAY NOT BE REPRODUCED OR USED WITHOUT THE EXPRESS CONSENT OF THE ARCHITECT. THE CONTRACTOR SHALL CHECK AND VERIFY ALL DIMENSIONS AND NOTIFY ANY DISCREPANCIES TO THE ARCHITECT BEFORE PROCEEDING WITH THE WORK.



DO NOT SCALE THE DRAWINGS

No.	Description	Date
1	Issued for SPA Coordination	21.03.27
2	Issued for SPA Sub-Submission	21.06.01

FLOOR PLAN LEGEND

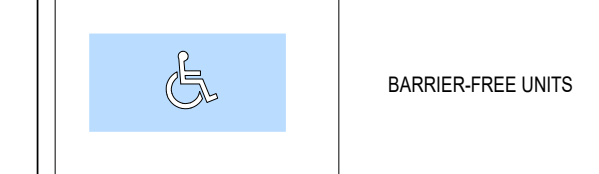

BARRIER-FREE UNITS

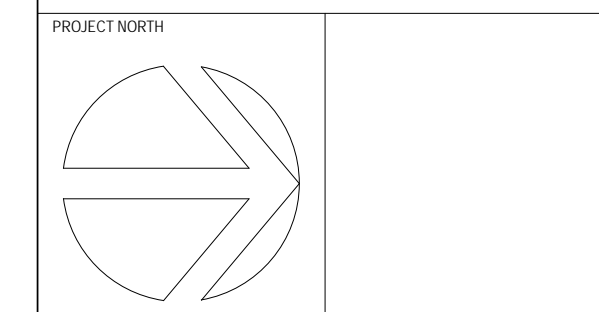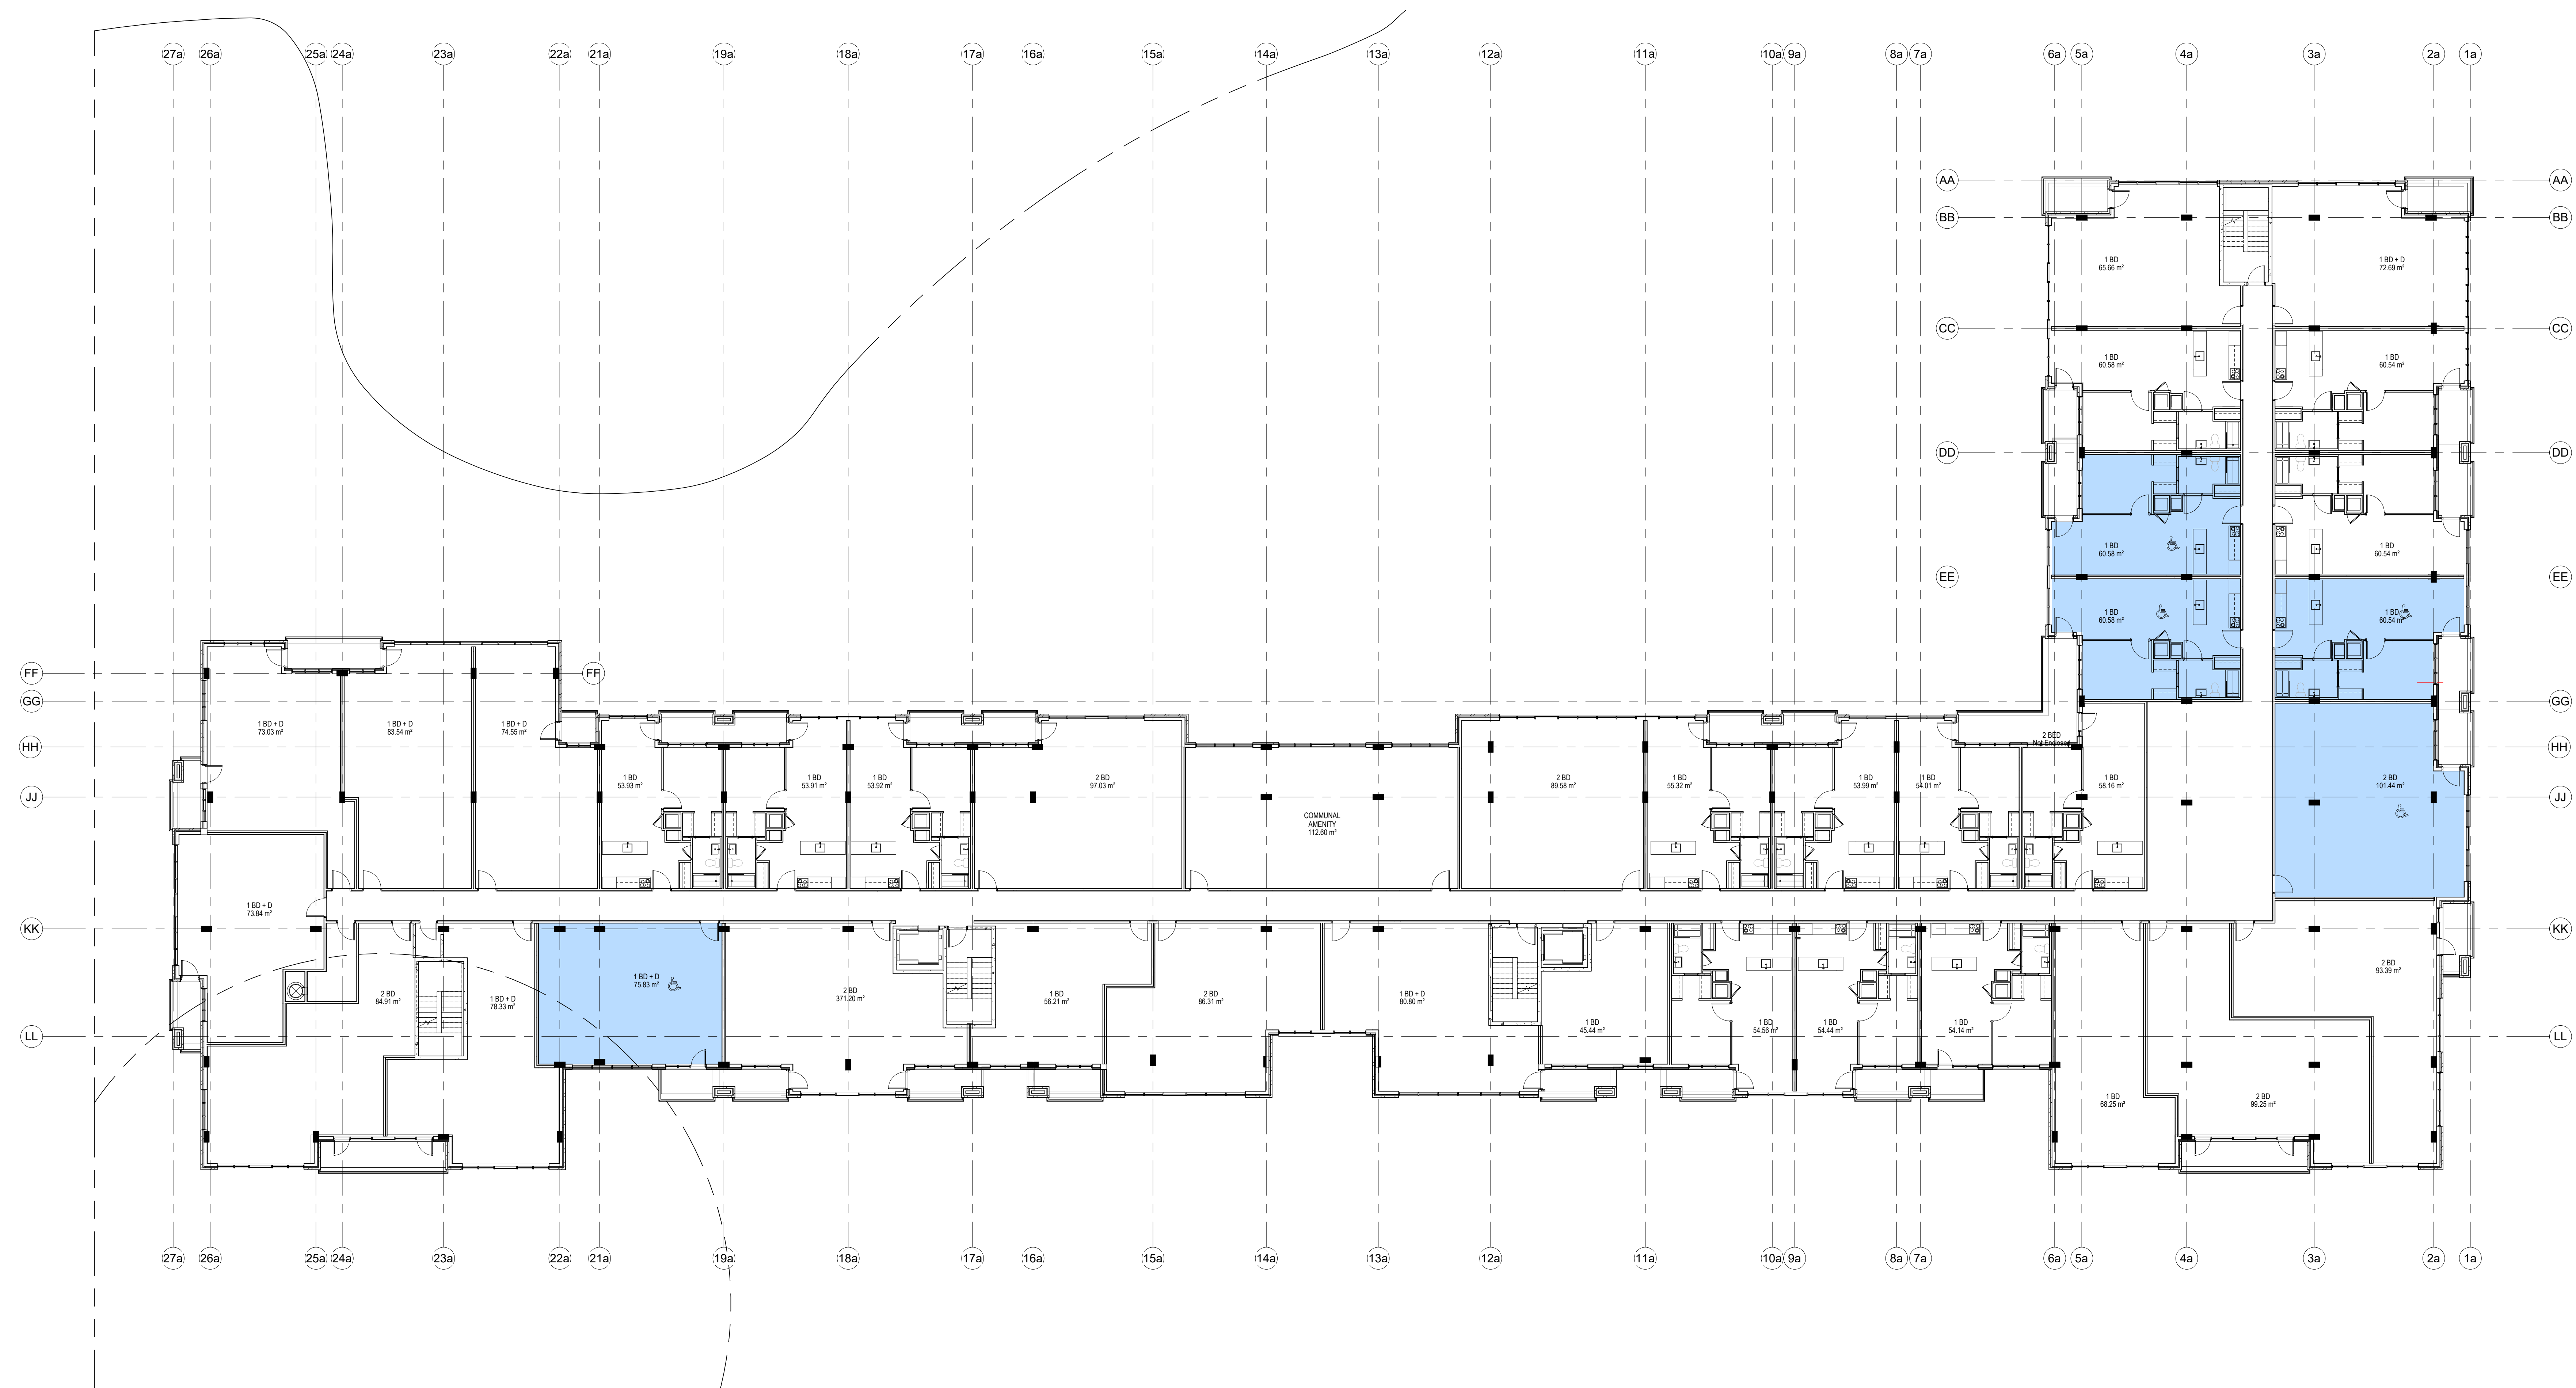

chmielarchitects
 200 - 109 Bank Street
 Ottawa, ON K1P 5N5
 T (613) 234-5555
 F (613) 234-6224

WELLINGS OF STITTSVILLE
 PHASE 2-4

20 CEDARON COURT, STITTSVILLE, ON

PROJECT NO. 19-1754 DRAWN MA
 SCALE As indicated ORIGINATOR RC

DRAWING TITLE
PHASE 4 - FIFTH FLOOR PLAN

DRAWING NO.


FILE NO. 000-10-19-1754-05 PLAN NO. 19150

NOTE: THIS DRAWING IS THE PROPERTY OF THE ARCHITECT AND MAY NOT BE REPRODUCED OR USED WITHOUT THE EXPRESSED CONSENT OF THE ARCHITECT. THE CONTRACTOR SHALL CHECK AND VERIFY ALL DIMENSIONS AND NOTIFY ANY DISCREPANCIES OF DISCREPANCIES TO THE ARCHITECT BEFORE PROCEEDING WITH THE WORK.


DO NOT SCALE THE DRAWINGS

NO.	DESCRIPTION	DATE
1	Issued for SPA Coordination	21.03.21
2	Issued for SPA Submittal	11.09.21


TYPE MARK	MATERIAL TYPE	COLOR
AL1	FINISHED ALUMINUM PANEL	ROOF DARK GREY
AL2	FINISHED ALUMINUM PANEL	LIGHT GREY
BR1	BRICK VENEER	DARK RED/ROD

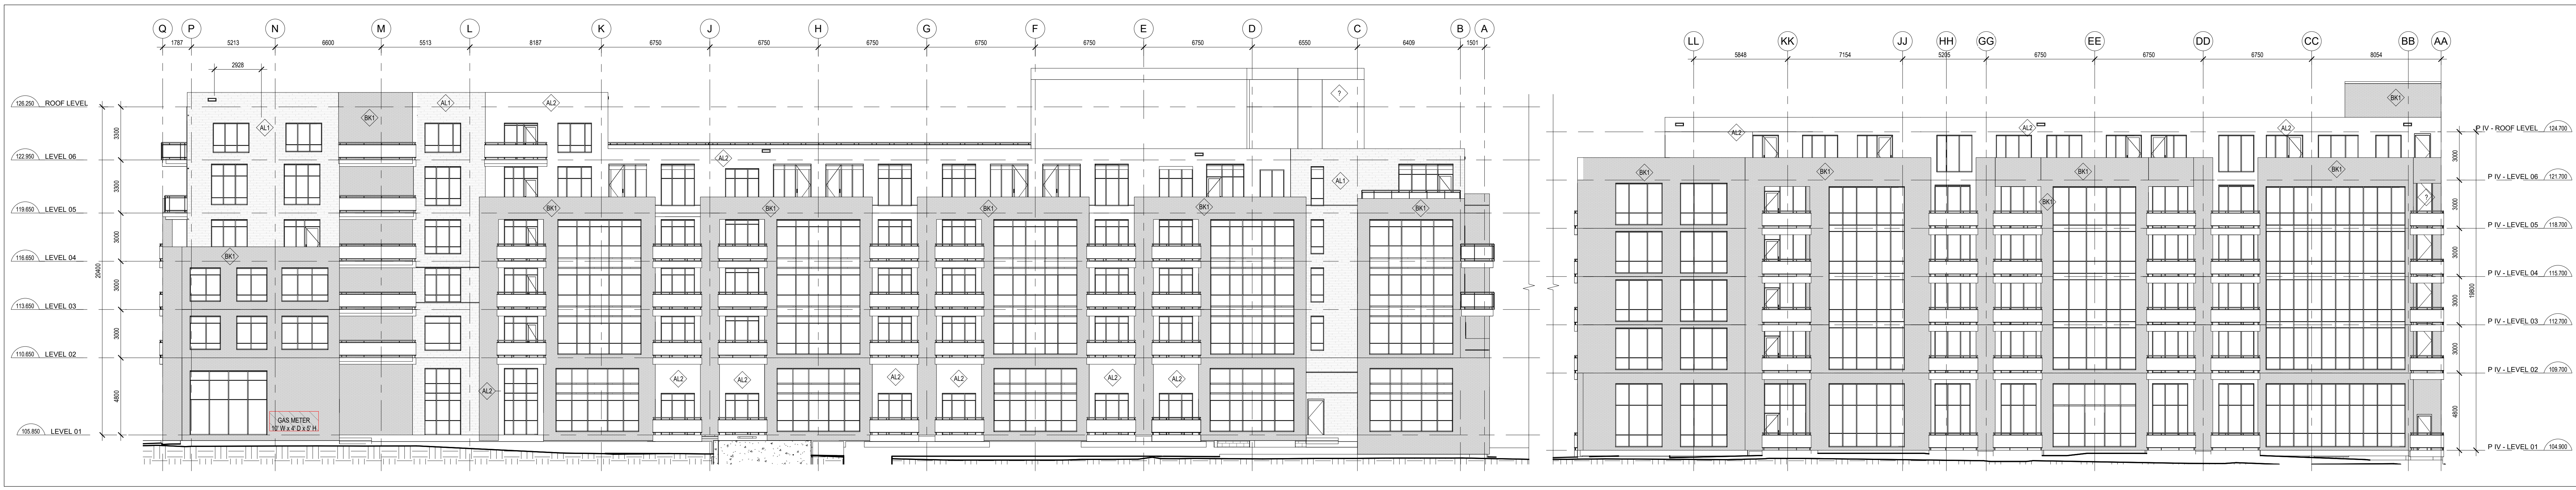


4 PHASE 2/4 - NORTH ELEVATION
A-201 SCALE: 1:150

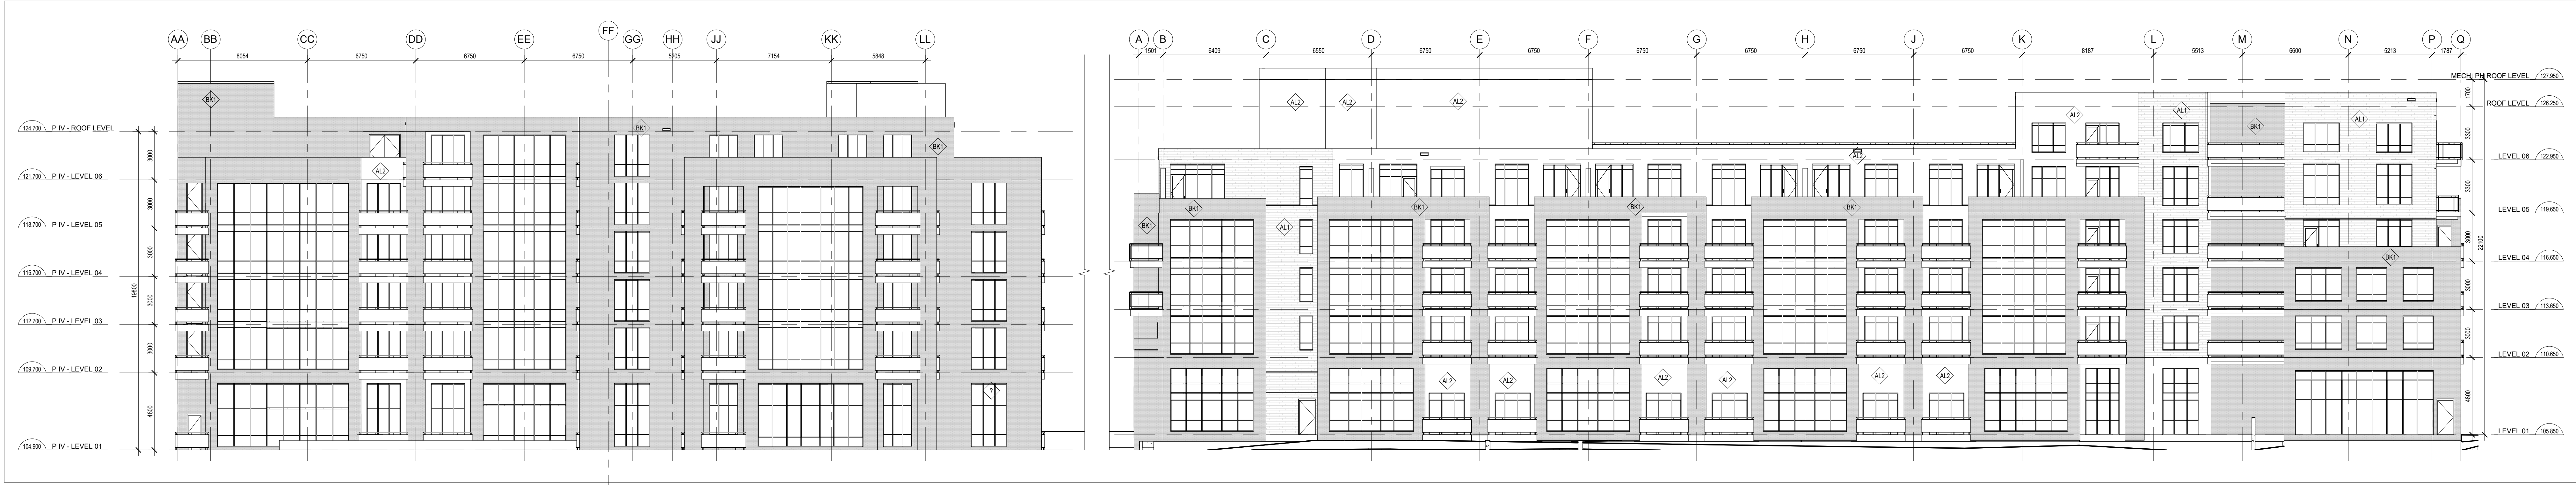

3 PHASE 3/4 - SOUTH ELEVATION
A-201 SCALE: 1:150

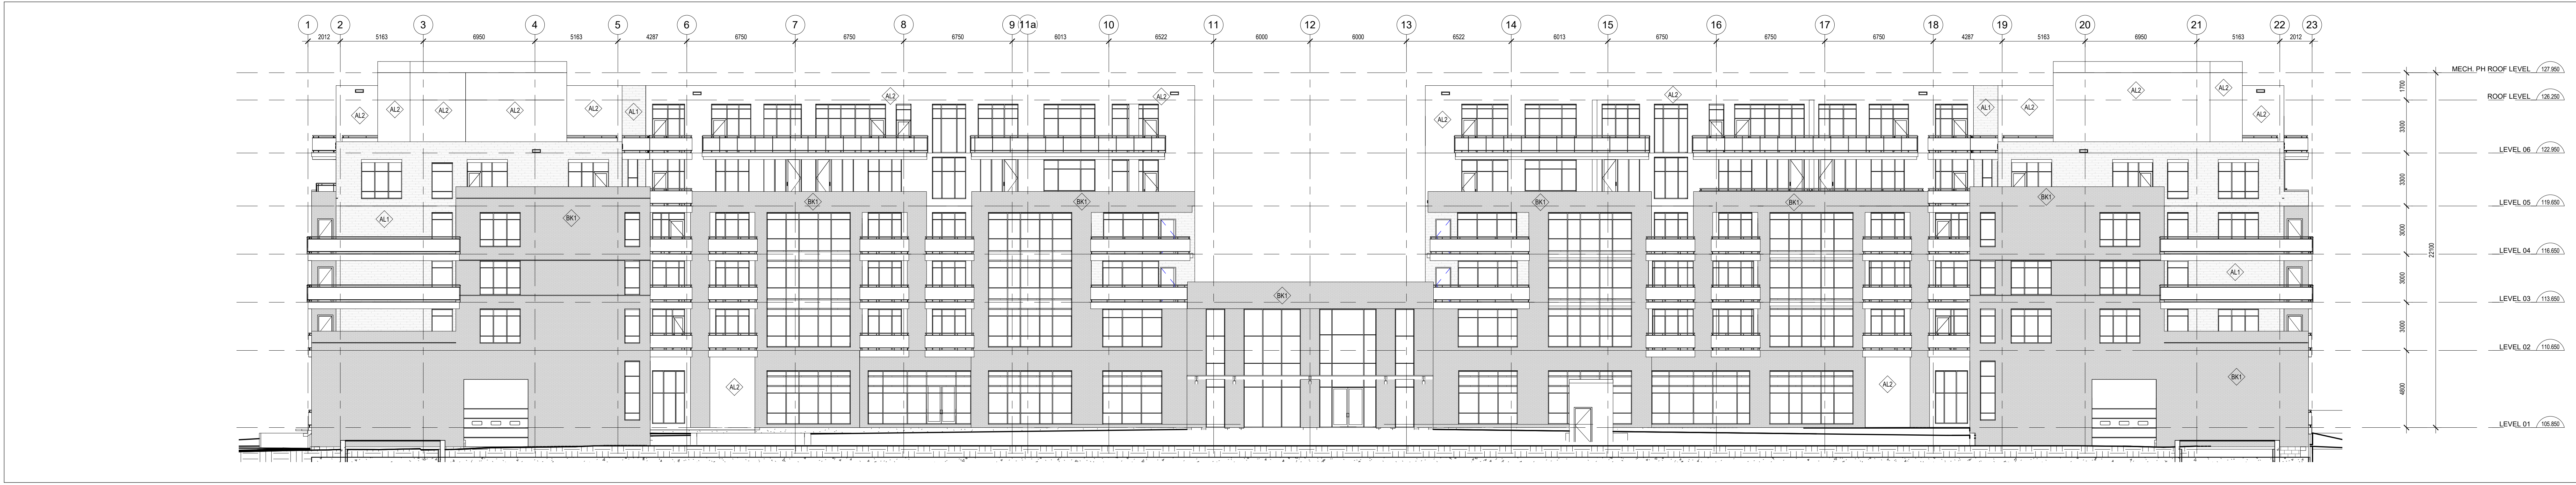

2 PHASE 2/3 - WEST ELEVATION
A-201 SCALE: 1:150

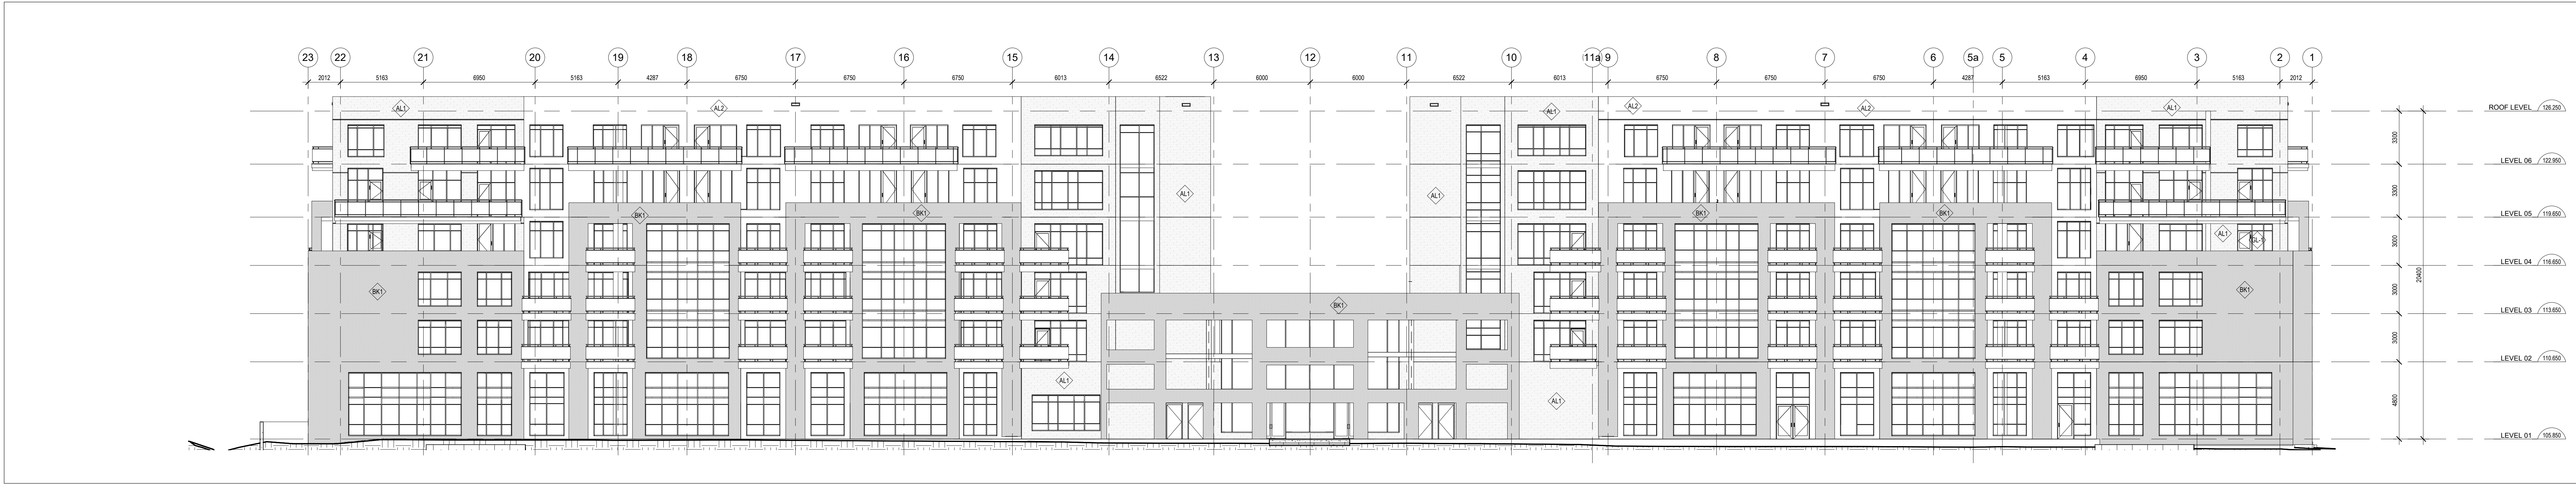

1 PHASE 2/3 - EAST ELEVATION
A-201 SCALE: 1:150

PROJECT NO: 19-1784
SCALE: 1:150
DRAWING TITLE: BUILDING ELEVATIONS

chmielarchitects
200 - 109 Bank Street
Ottawa, ON K1P 0A5
T (613) 234-5555
F (613) 234-6224

WELLINGS OF STITTVILLE
PHASE 2-4
20 CEDARON COURT, STITTVILLE, ON

PROJECT NO: 19-1784
SCALE: 1:150
DRAWING TITLE: BUILDING ELEVATIONS


DATE: 11.09.21
DRAWN BY: RAC
CHECKED BY: CG

NOTE: THIS DRAWING IS THE PROPERTY OF THE ARCHITECT AND MAY NOT BE REPRODUCED OR USED WITHOUT THE EXPRESSED CONSENT OF THE ARCHITECT. THE CONTRACTOR SHALL CHECK AND VERIFY ALL DIMENSIONS AND NOTIFY ANY DISCREPANCIES TO THE ARCHITECT BEFORE PROCEEDING WITH THE WORK.


DO NOT SCALE THE DRAWINGS

RELEASE / REVISION RECORD		
No.	Description	Date
1	Issued for SPA Coordination	21.03.27
2	Issued for SPA Submittal	11.04.03


EXTERIOR MATERIAL SCHEDULE		
TYPE MARK	MATERIAL TYPE	COLOR
AL1	FINISHED ALUMINUM PANEL	ROOF DARK GREY
AL2	FINISHED ALUMINUM PANEL	LIGHT GREY
BR1	BRICK VENEER	DARK RED/ROSET

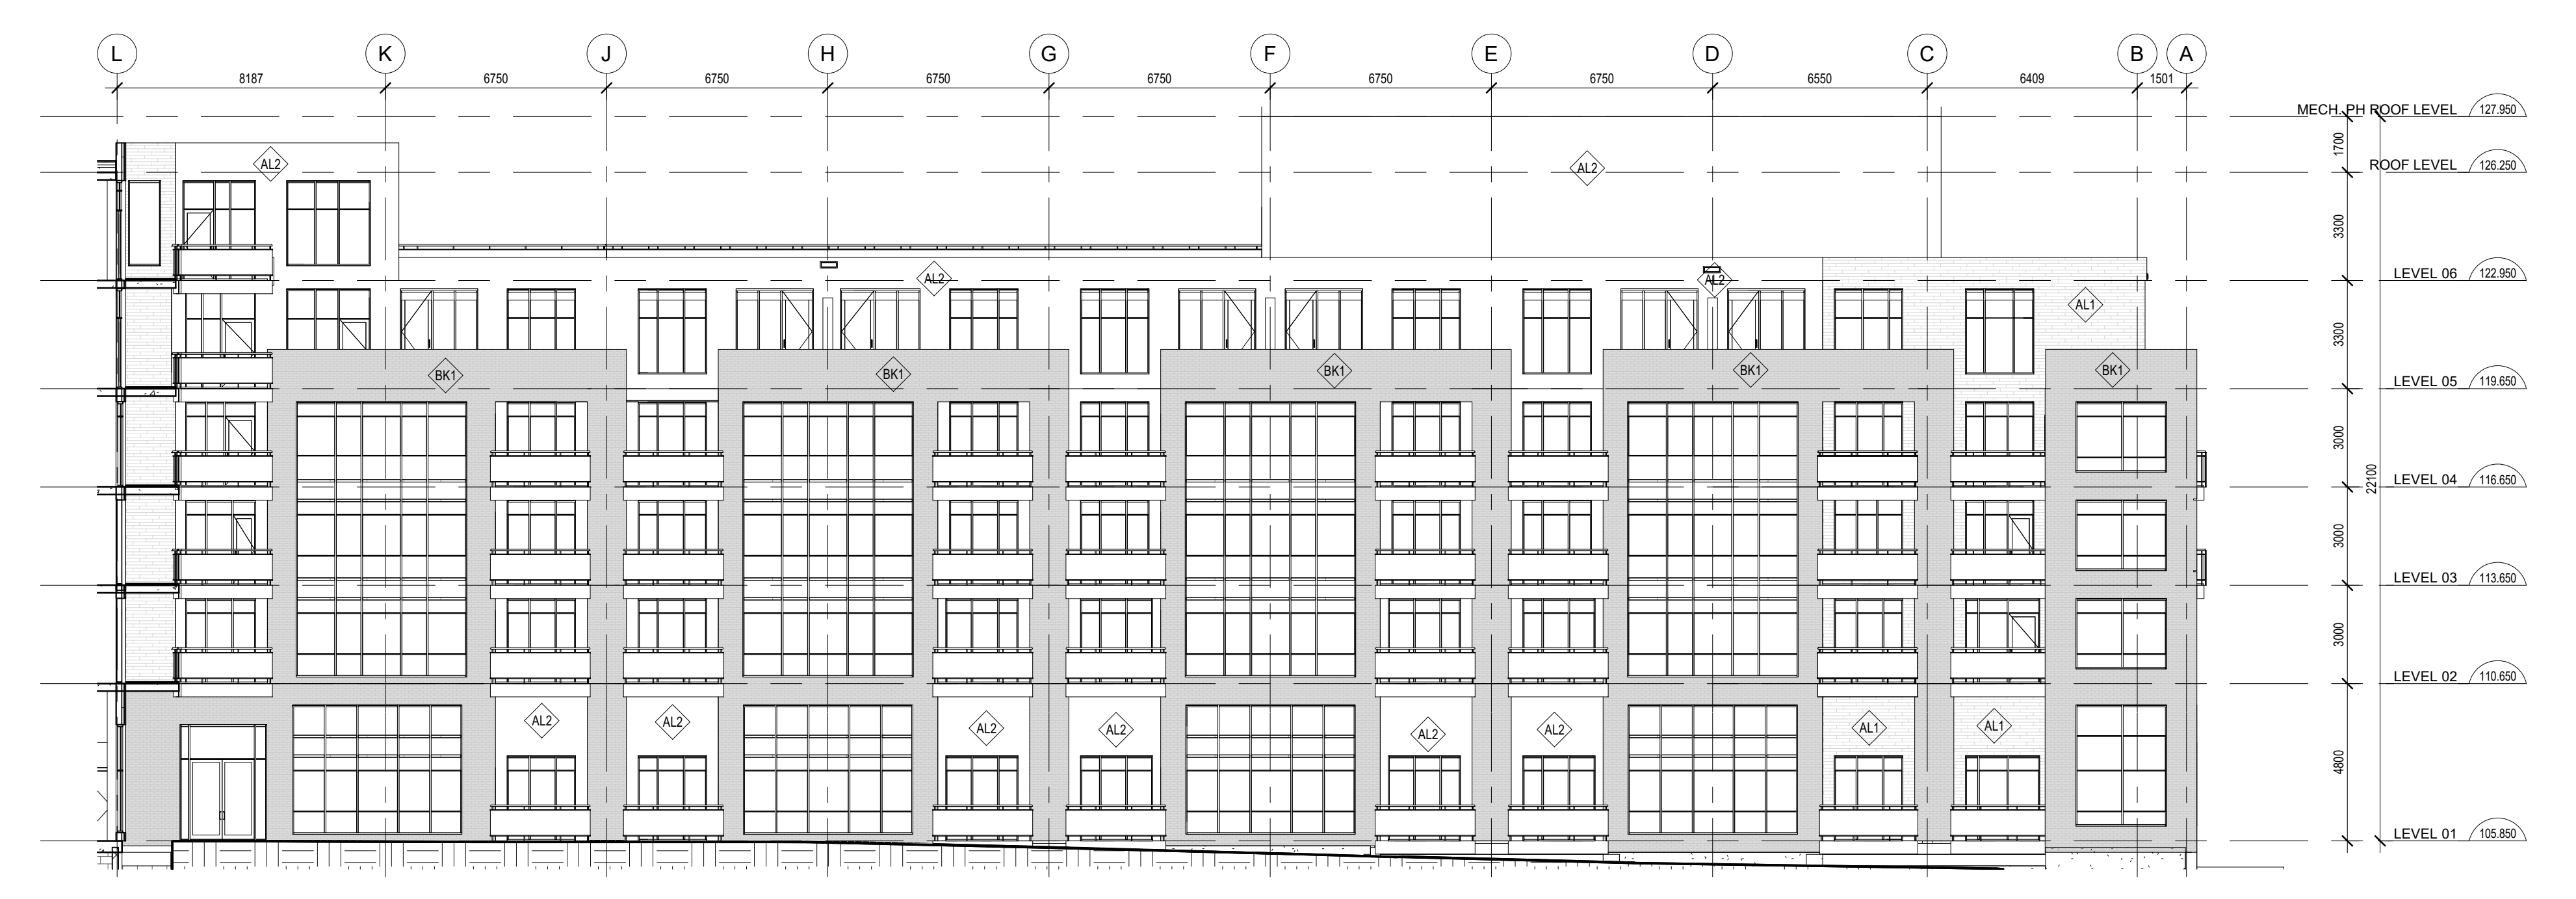


5 PHASE 3 - NORTH ELEVATION
SCALE: 1:150

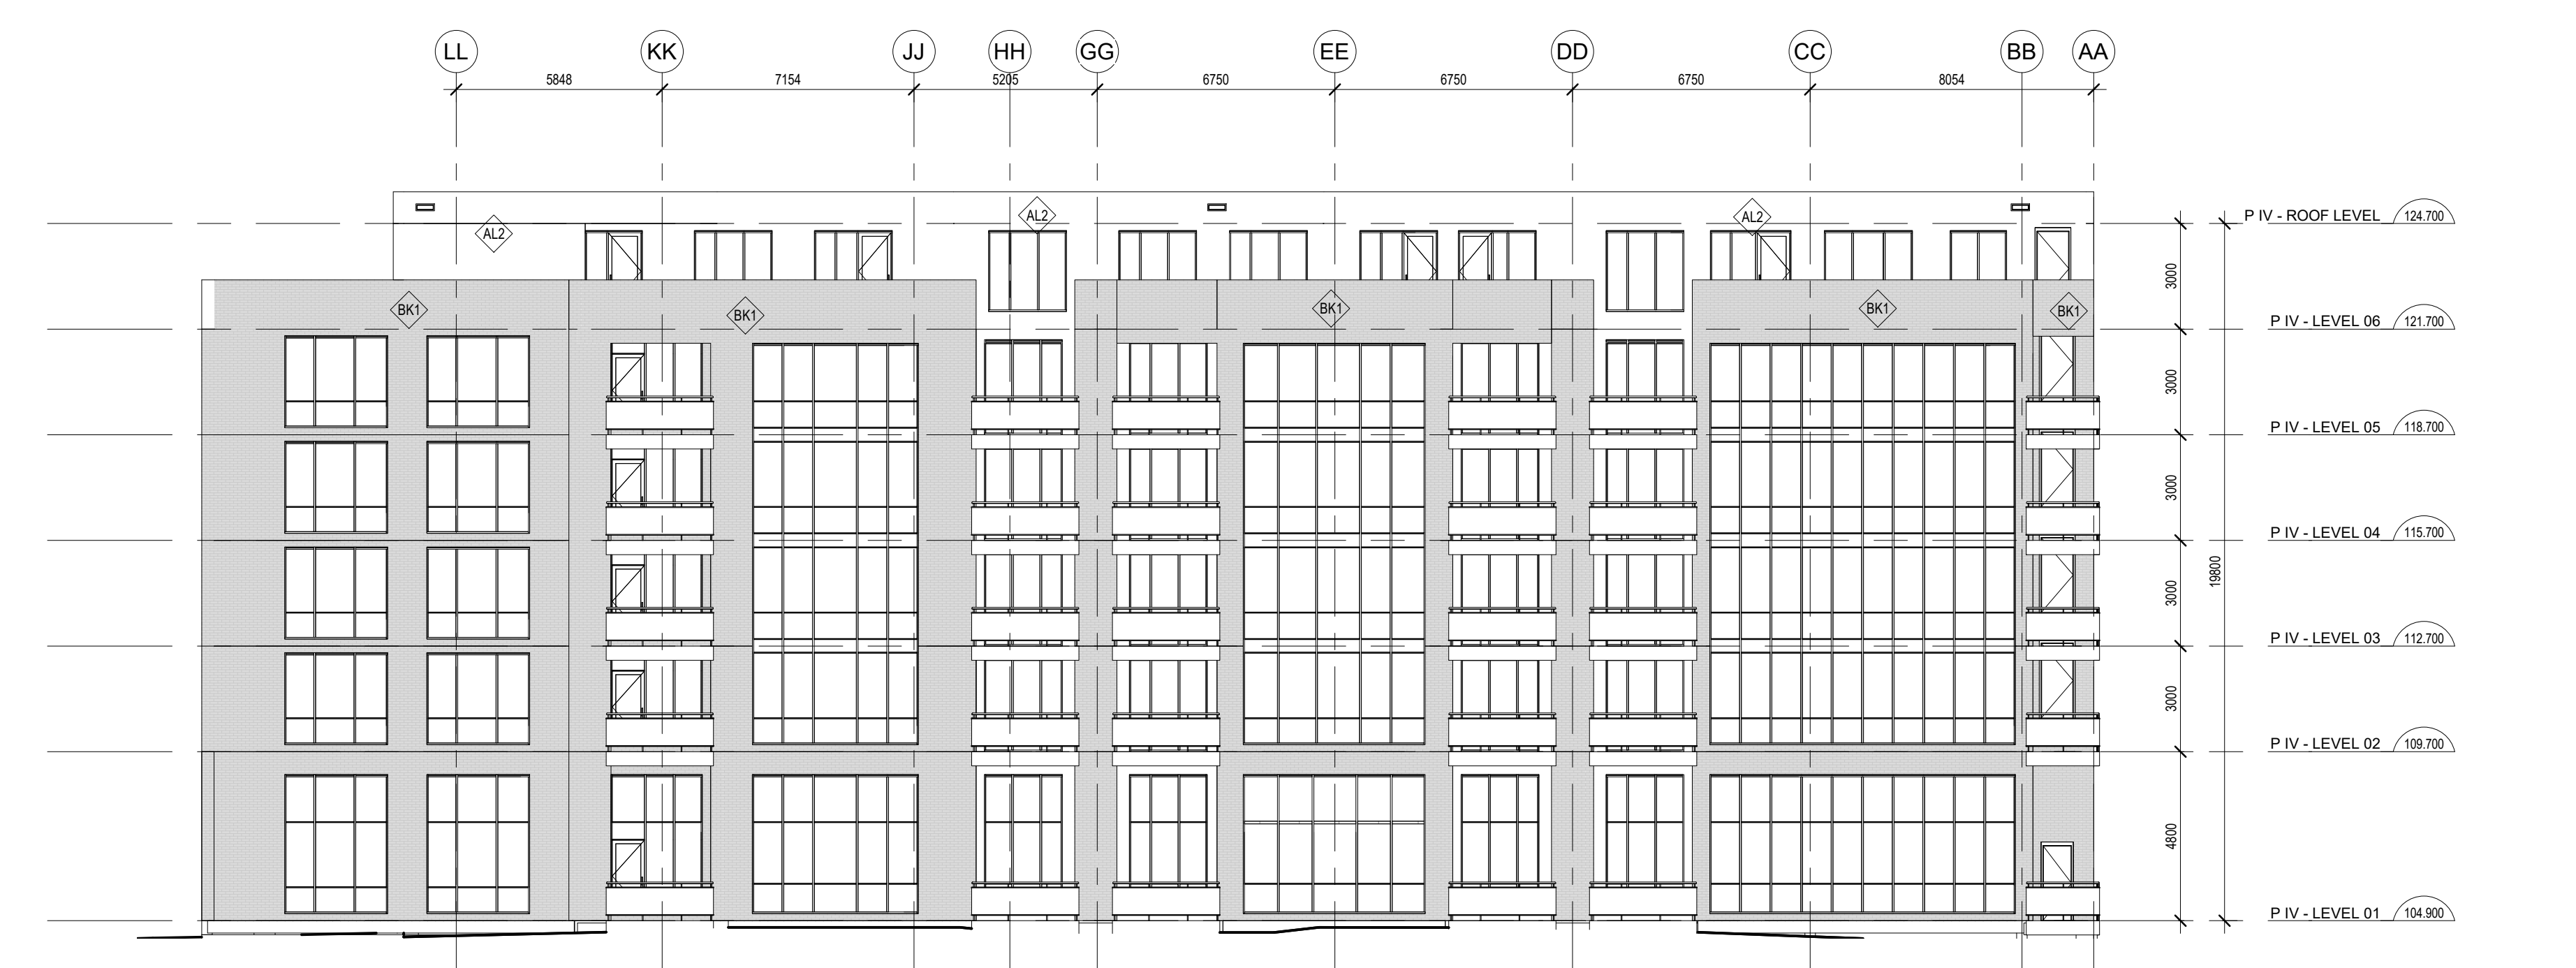


4 PHASE 4 - NORTH ELEVATION
SCALE: 1:150

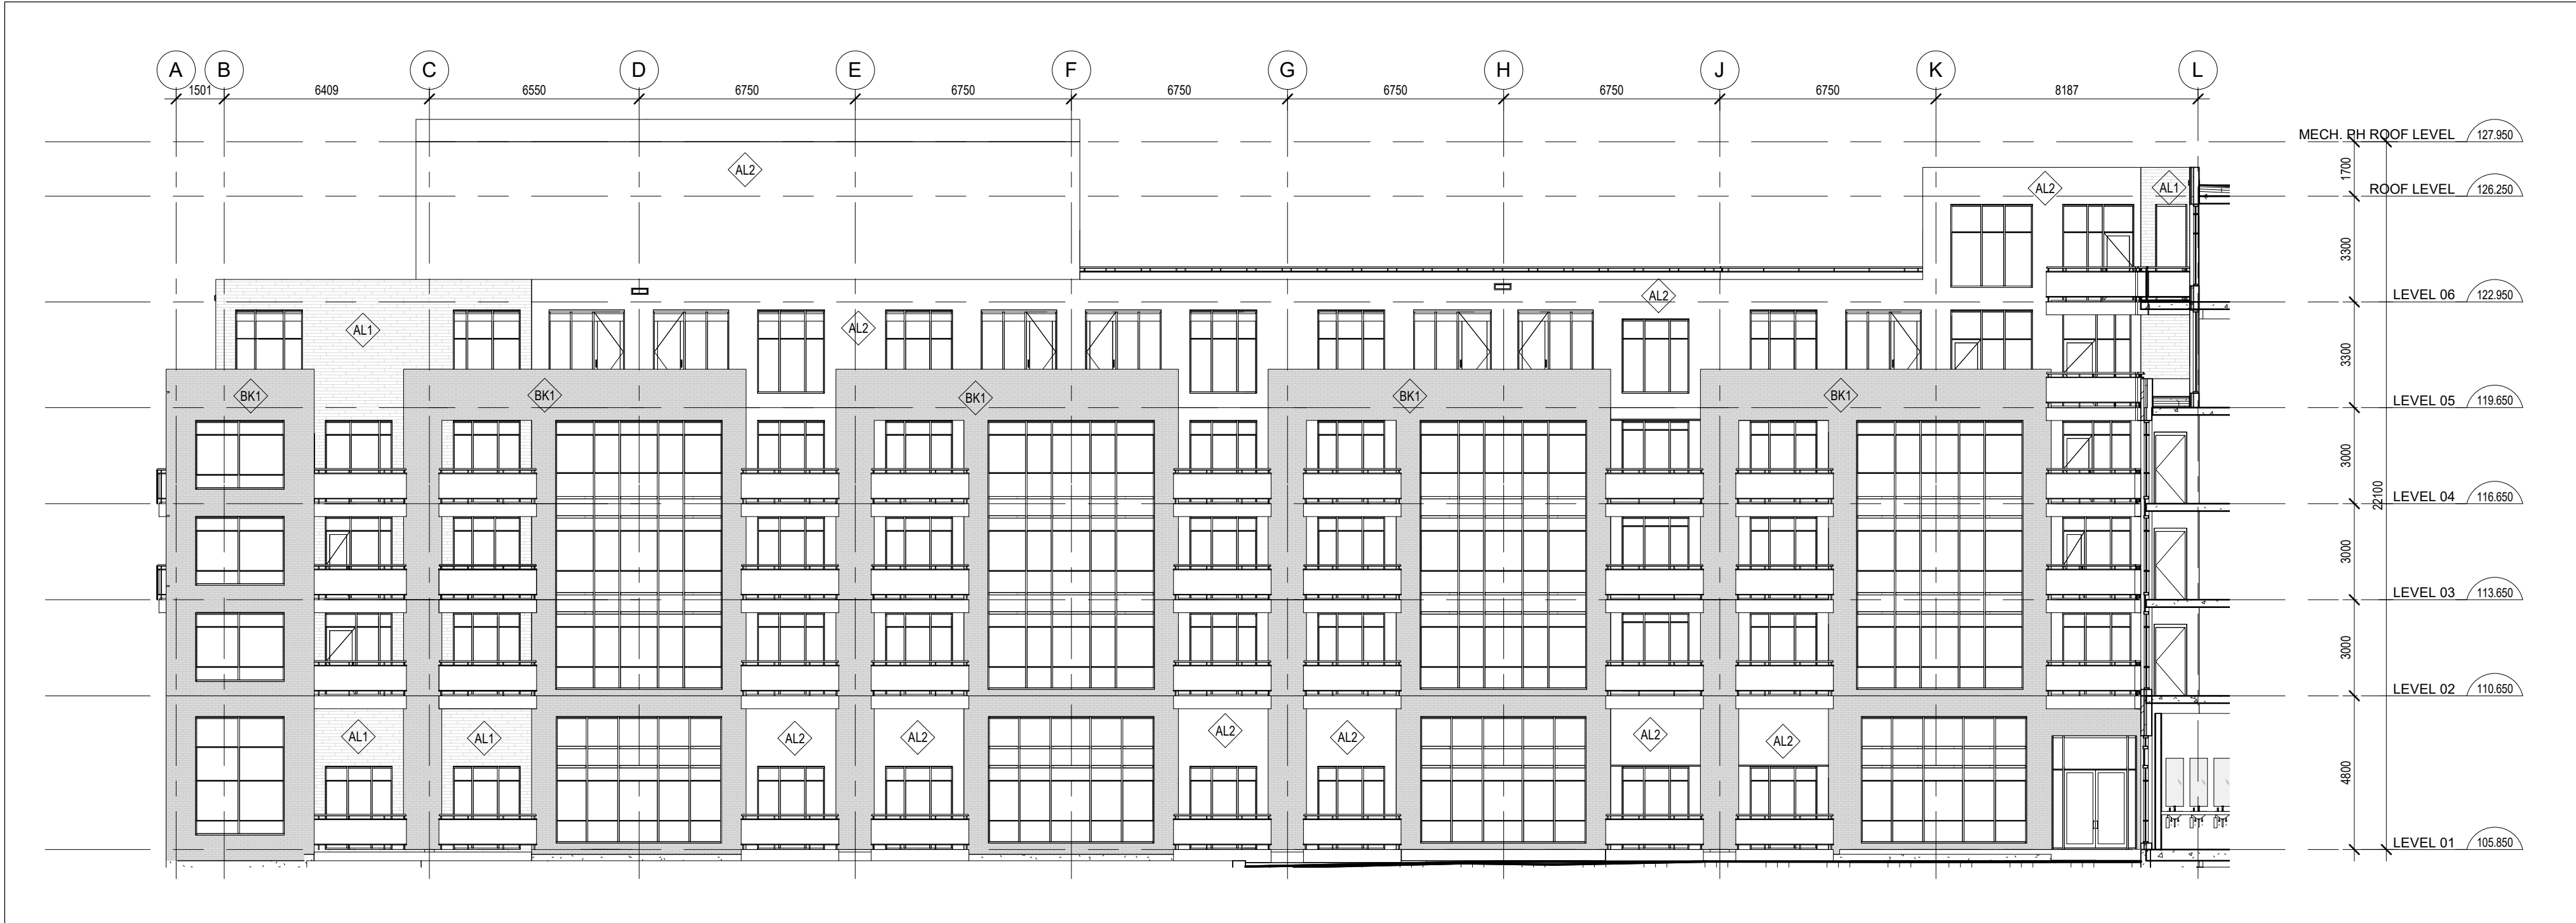

3 PHASE 2 - SOUTH ELEVATION
SCALE: 1:150

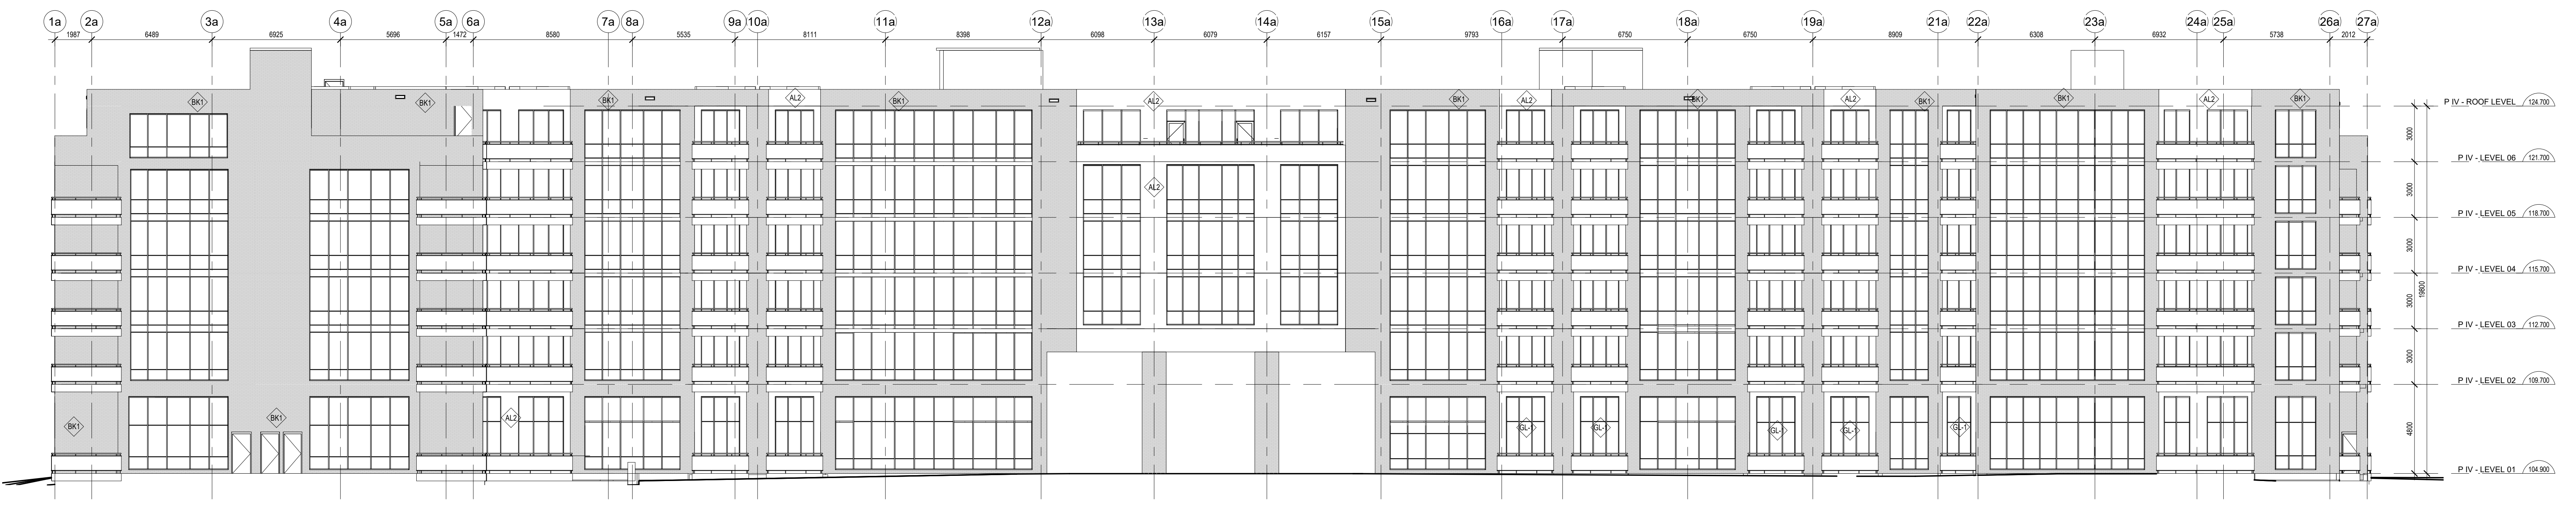

2 PHASE 4 - WEST ELEVATION
SCALE: 1:150

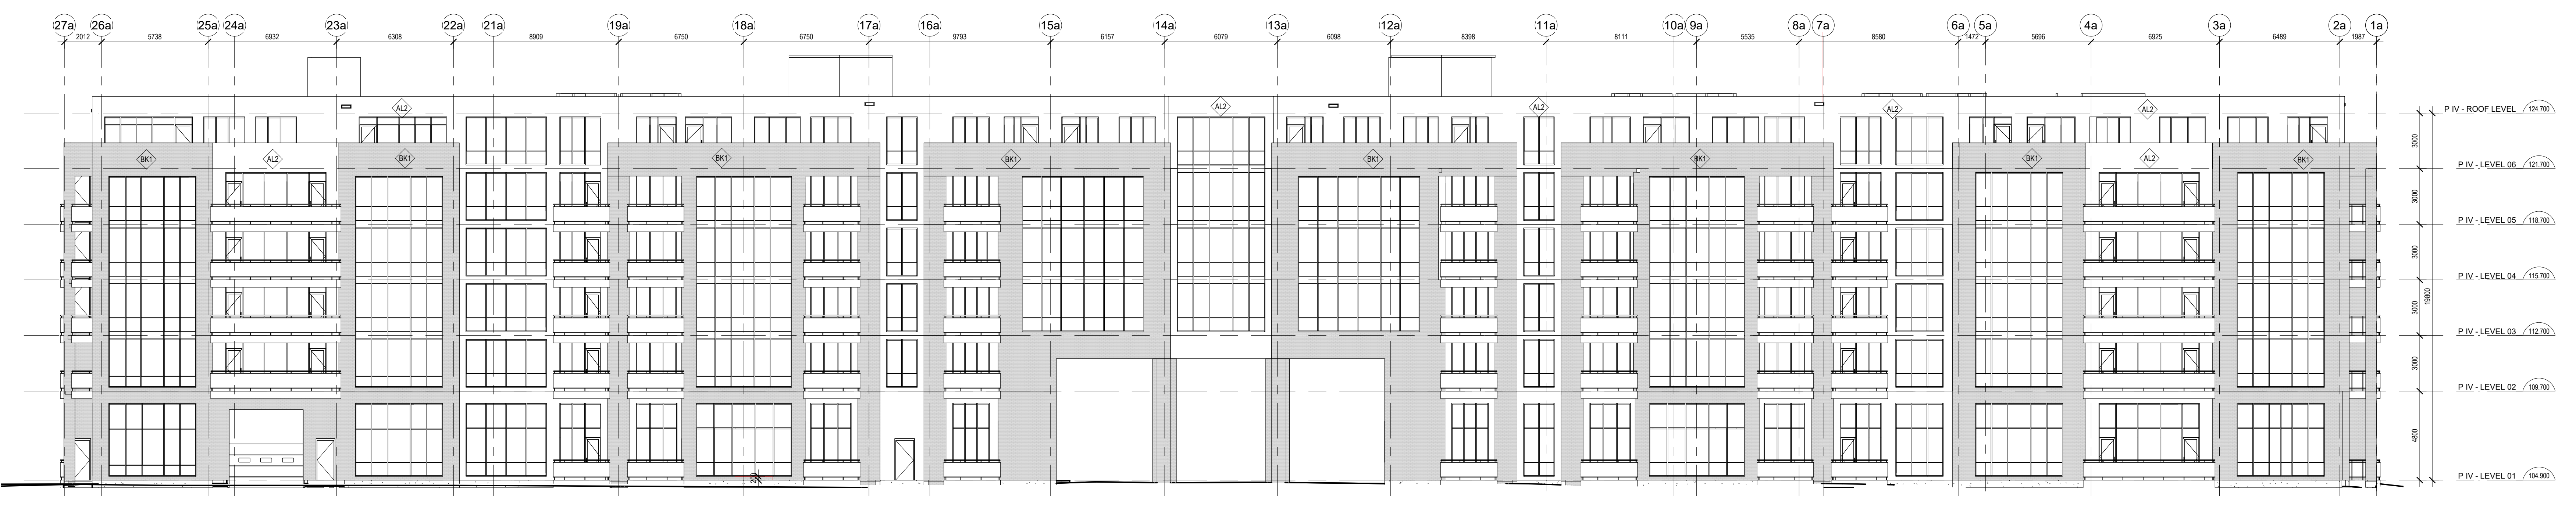

1 PHASE 4 - EAST ELEVATION
SCALE: 1:150

PROJECT NO: 19-1784
SCALE: 1:150
DRAWING TITLE: BUILDING ELEVATIONS

chmielarchitects
200 - 109 Bank Street
Ottawa, ON K1P 5N5
T (613) 234-5555
F (613) 234-6224

WELLINGS OF STITTSVILLE
PHASE 2-4
20 CEDARON COURT, STITTSVILLE, ON

DATE: 19-1784
DRAWN: CG
CHECKED: RAC

