




STANLEY REV. | GARRISON | GARRISON REV. | STANLEY  
 TYPICAL BLOCK FRONT ELEVATION

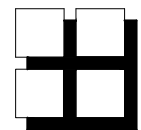


**M. David Blakely  
 Architect Inc.**

2200 Prince of Wales Dr. Suite 101 Nepean, Ontario  
 Phone (613) 226-8811 Fax (613) 226-7942

SEAL:

No.	DATE	DESCRIPTION	INIT.
10.			
9.			
8.			
7.			
6.			
5.			
4.			
3.			
2.	25/06/21	AS PER CITY COMMENTS	SM
1.	29/04/21	FOR SITE PLAN	SM
REVISIONS			

 



A - DETAIL NUMBER  
 B - SHEET NUMBER (DETAIL REQUIRED)  
 C - SHEET NUMBER (DETAIL LOCATION)

PROJECT: BACK to BACK TOWNS  
 TYP. BLOCKS 2,3,4,5,6,8,9 & 10  
 OTTAWA, ONTARIO

CLIENT: **RICHCRAFT**  
 Group of Companies

DRAWING TITLE: TYPICAL FRONT ELEVATION

DATE: APRIL, 2021.	SCALE: 1/8"=1'-0"	SHEET NO.: A1
DRAWN BY: SBM	CHECKED: MDB	

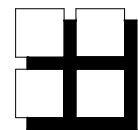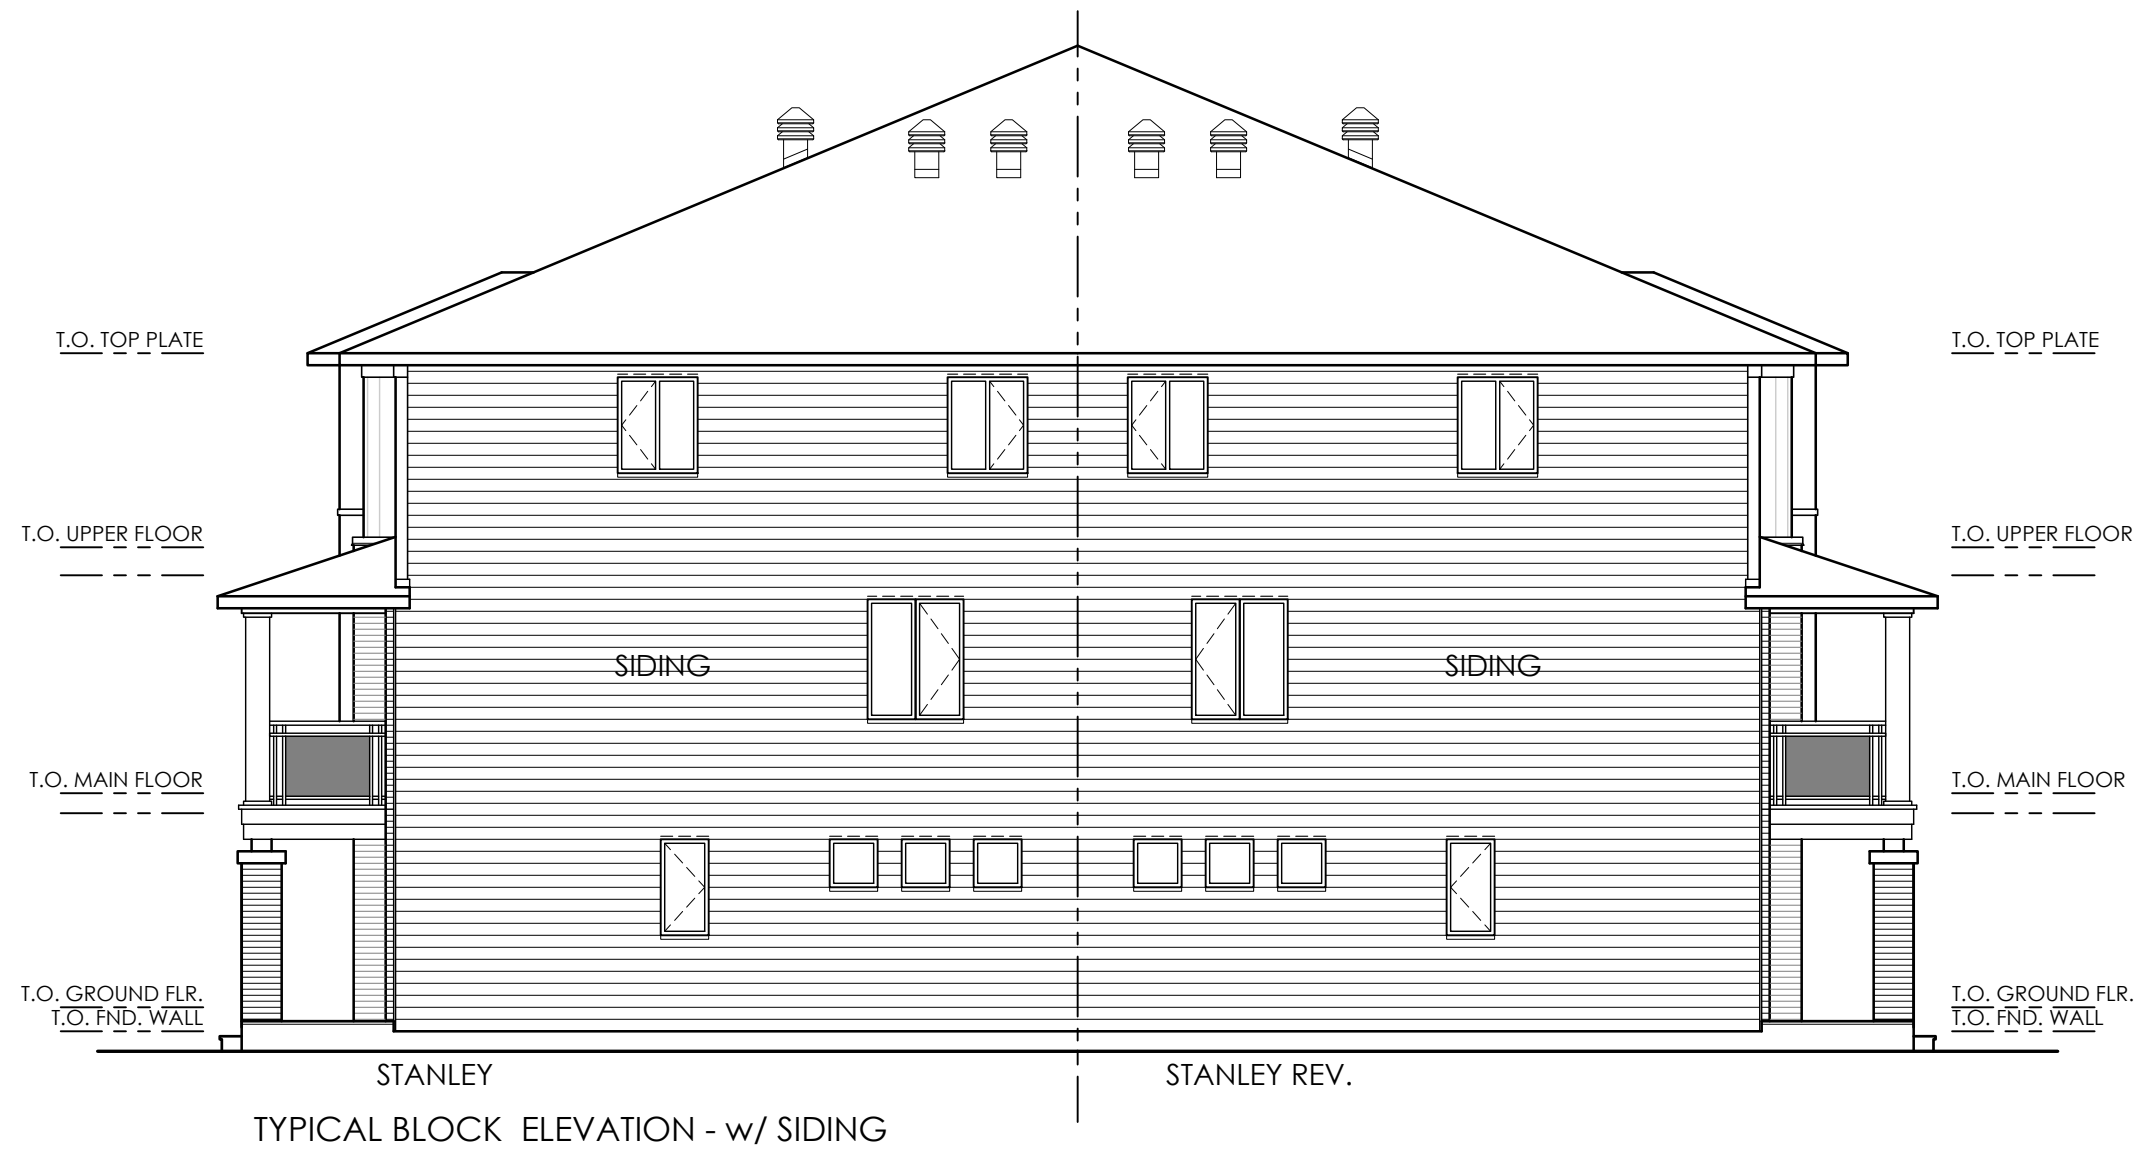


**M. David Blakely  
Architect Inc.**

2200 Prince of Wales Dr. Suite 101 Nepean, Ontario  
Phone (613) 226-8811 Fax (613) 226-7942

SEAL:

No.	DATE	DESCRIPTION	INIT.
10.			
9.			
8.			
7.			
6.			
5.			
4.			
3.			
2.	25/06/21	AS PER CITY COMMENTS	SM
1.	29/04/21	FOR SITE PLAN	SM
REVISIONS			

 



A - DETAIL NUMBER  
B - SHEET NUMBER  
(DETAIL REQUIRED)  
C - SHEET NUMBER  
(DETAIL LOCATION)

PROJECT:  
**BACK to BACK TOWNS  
TYPICAL BLOCKS  
OTTAWA, ONTARIO**

CLIENT:  
**RICHCRAFT**  
Group of Companies

DRAWING TITLE:  
**TYPICAL END ELEVATION  
w/ SIDING**

DATE: <b>APRIL, 2021.</b>	SCALE: <b>1/8"=1'-0"</b>	SHEET NO.:
DRAWN BY: <b>SBM</b>	CHECKED BY: <b>MDB</b>	<b>A2</b>

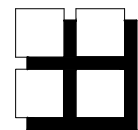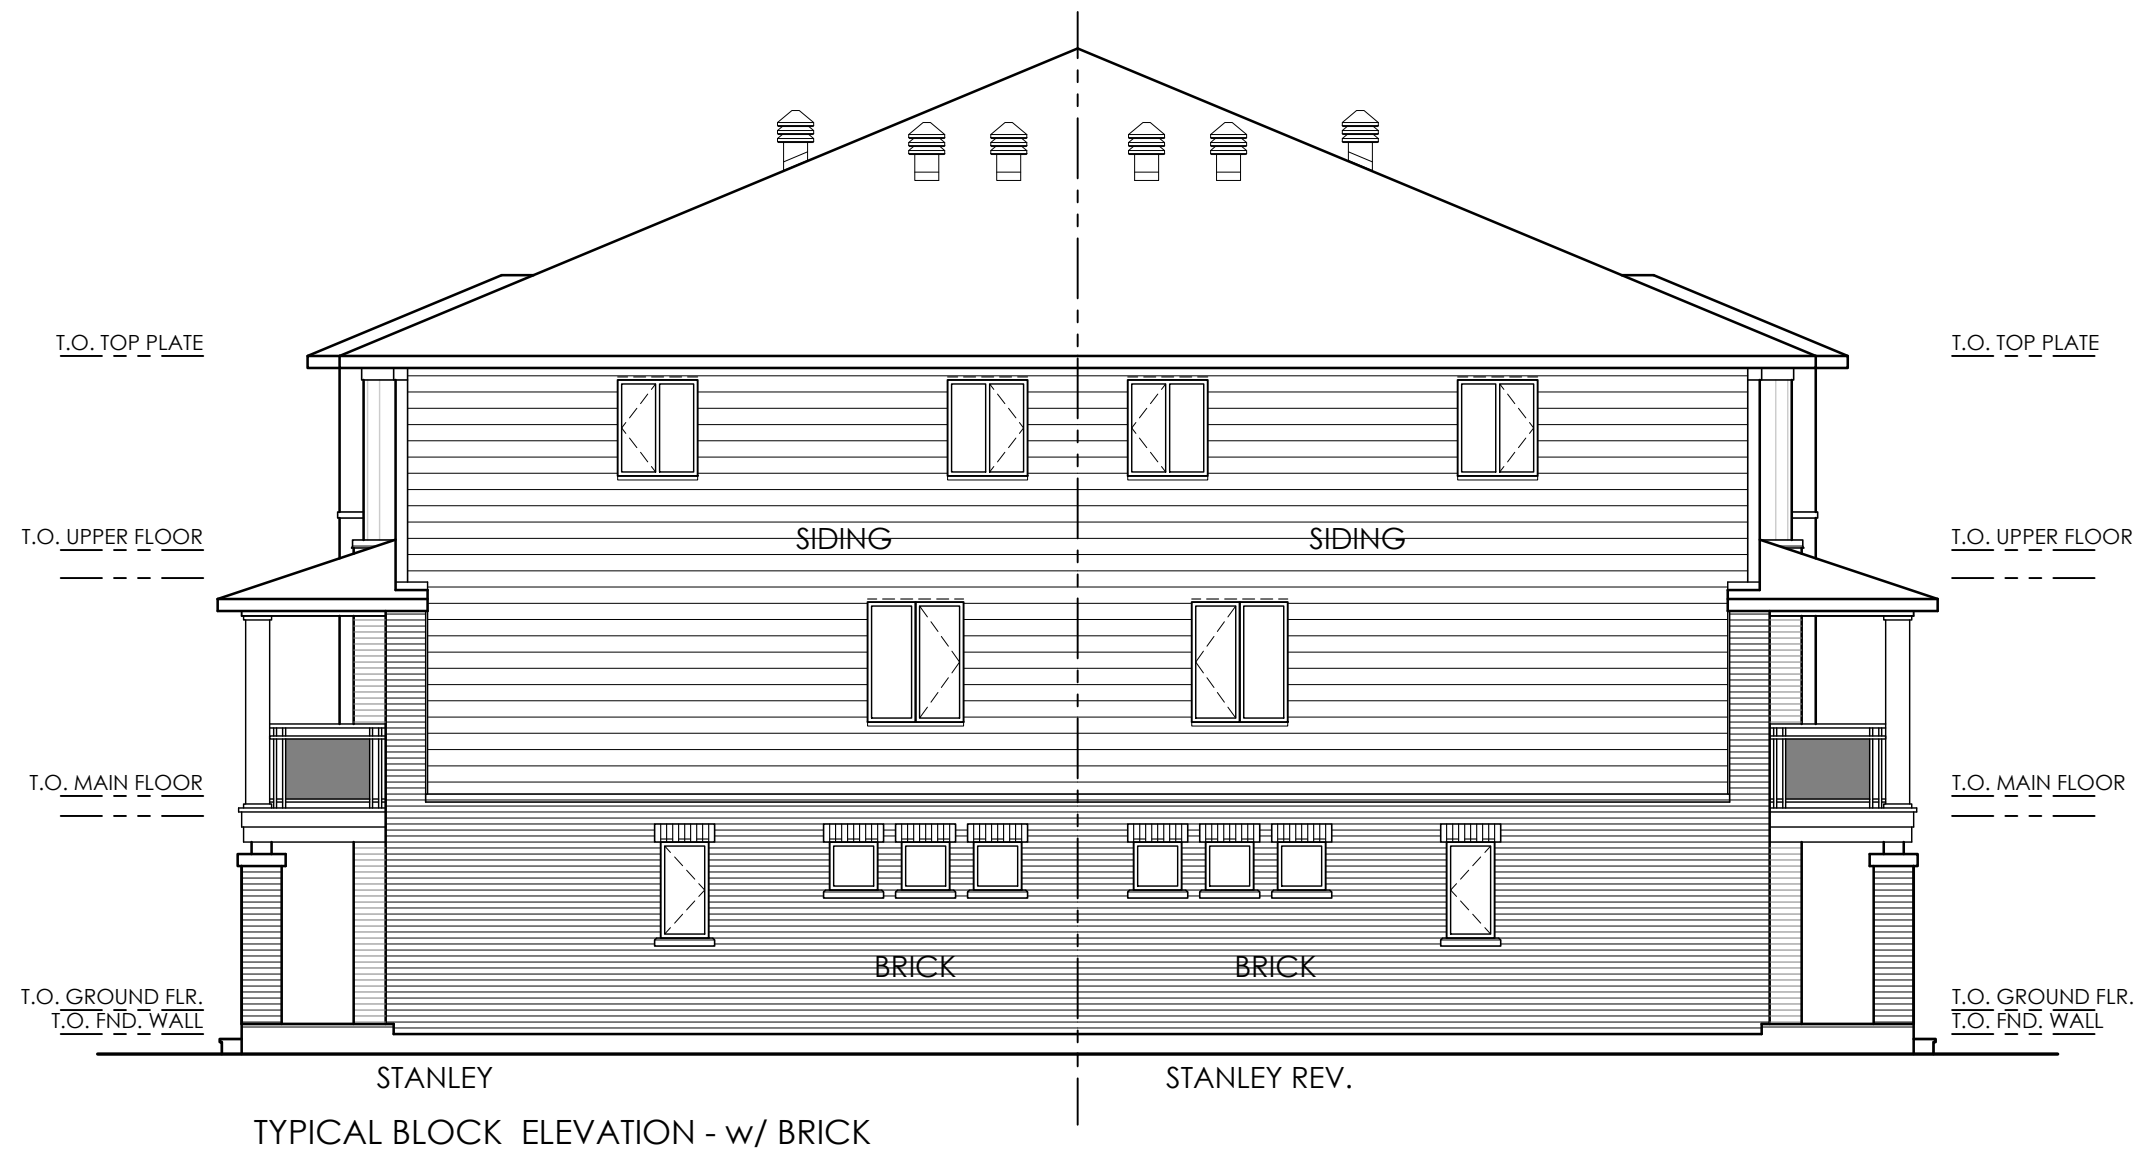


**M. David Blakely  
Architect Inc.**

2200 Prince of Wales Dr. Suite 101 Nepean, Ontario  
Phone (613) 226-8811 Fax (613) 226-7942

SEAL:

No.	DATE	DESCRIPTION	INIT.
10.			
9.			
8.			
7.			
6.			
5.			
4.			
3.			
2.	25/06/21	AS PER CITY COMMENTS	SM
1.	29/04/21	FOR SITE PLAN	SM
REVISIONS			

 



A - DETAIL NUMBER  
B - SHEET NUMBER  
(DETAIL REQUIRED)  
C - SHEET NUMBER  
(DETAIL LOCATION)

PROJECT: BACK to BACK TOWNS  
BLOCK 8  
OTTAWA, ONTARIO

CLIENT: RICH CRAFT  
Group of Companies

DRAWING TITLE: TYPICAL END ELEVATION  
w/ HALF BRICK

DATE: APRIL, 2021. SCALE: 1/8"=1'-0" SHEET NO.: A3  
DRAWN BY: SBM CHECKED: MDB

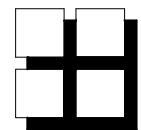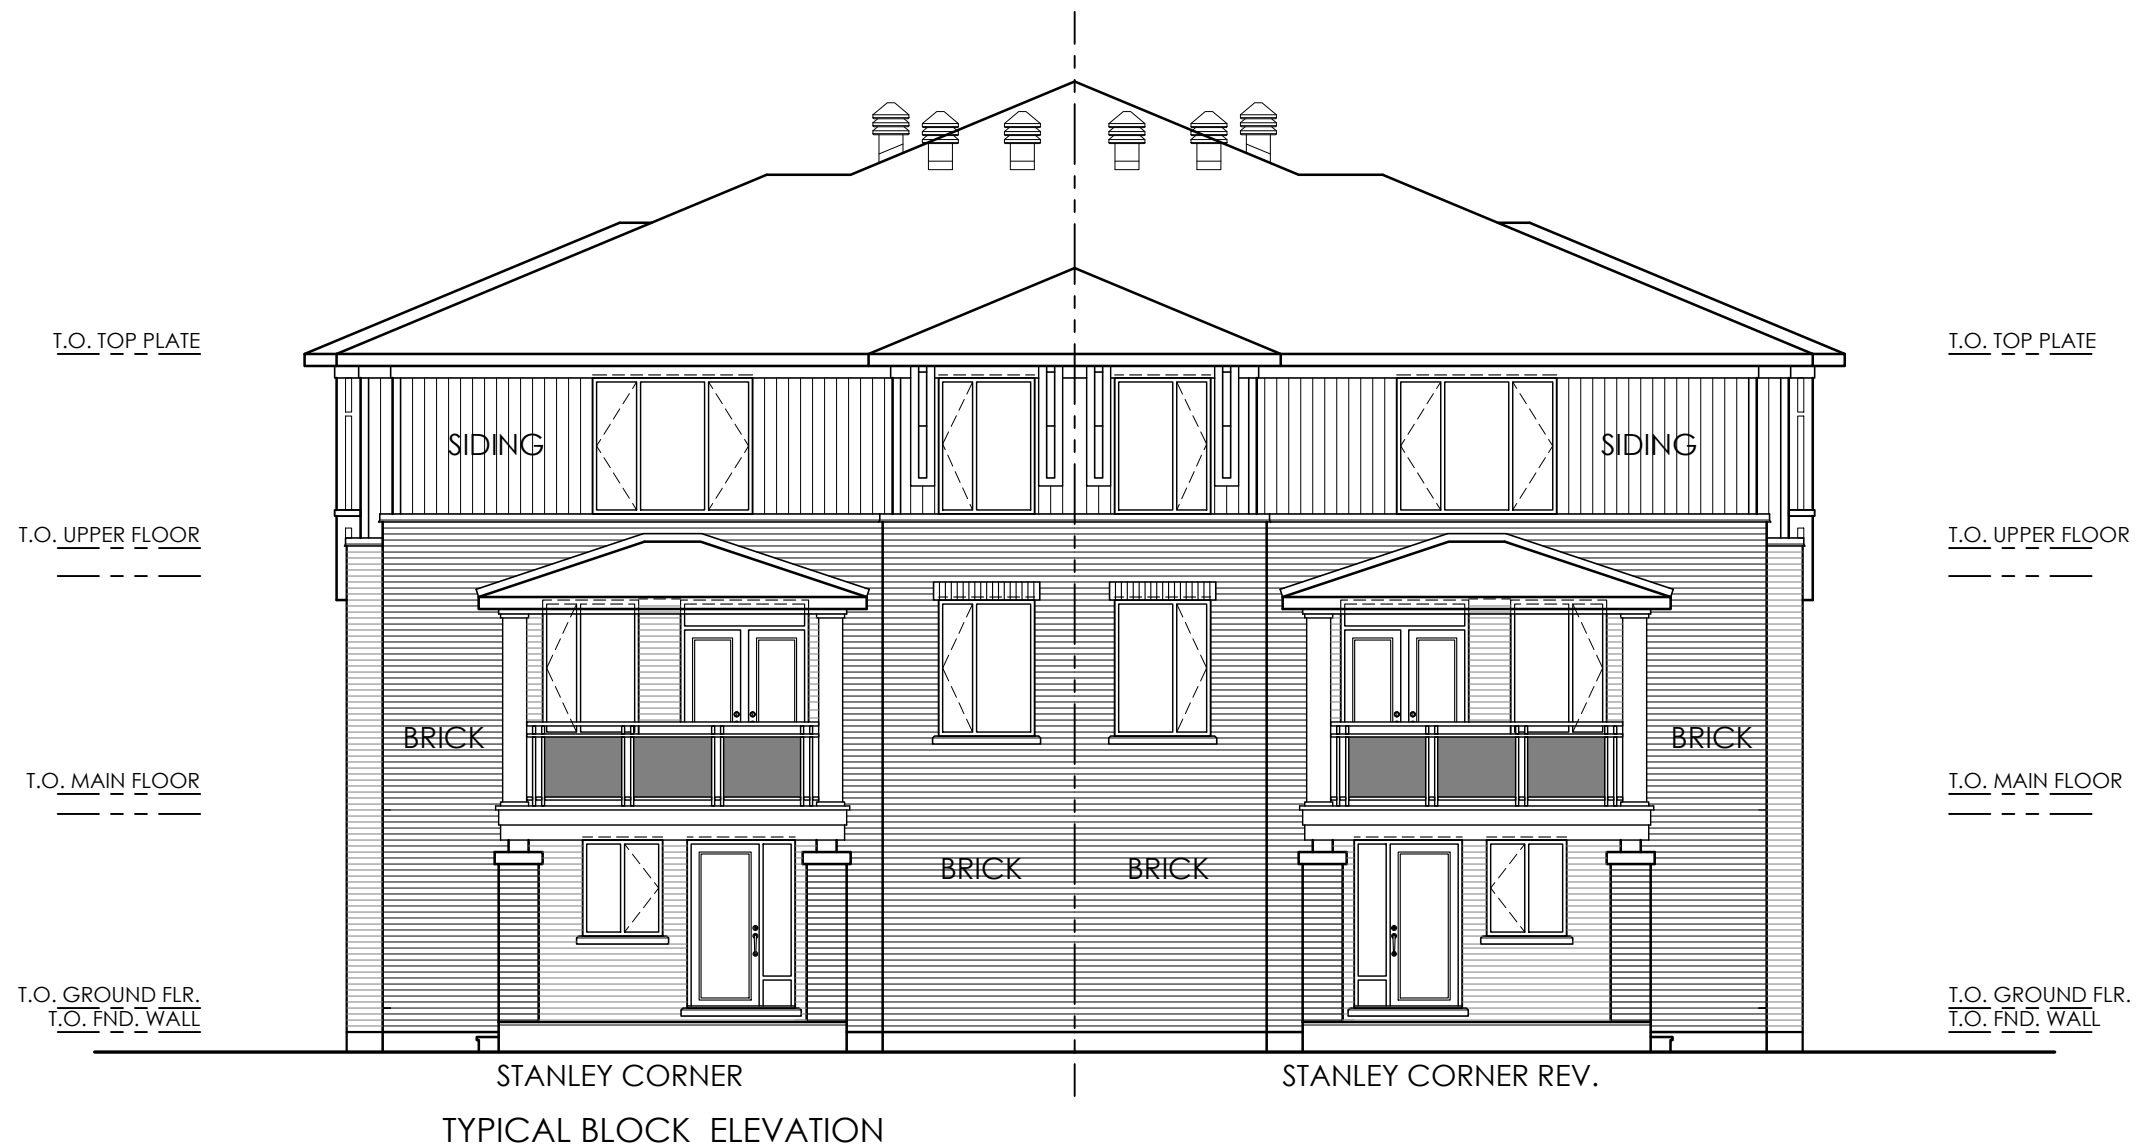


**M. David Blakely  
Architect Inc.**

2200 Prince of Wales Dr. Suite 101 Nepean, Ontario  
Phone (613) 226-8811 Fax (613) 226-7942

SEAL:

No.	DATE	DESCRIPTION	INIT.
10.			
9.			
8.			
7.			
6.			
5.			
4.			
3.			
2.	25/06/21	AS PER CITY COMMENTS	SM
1.	29/04/21	FOR SITE PLAN	SM
REVISIONS			

 

A - DETAIL NUMBER  
B - SHEET NUMBER (DETAIL REQUIRED)  
C - SHEET NUMBER (DETAIL LOCATION)

PROJECT: BACK to BACK TOWNS  
TYPICAL BLOCKS 1,7&11  
OTTAWA, ONTARIO

CLIENT:  **RICHCRAFT**  
Group of Companies

DRAWING TITLE: TYPICAL END ELEVATION

DATE: APRIL, 2021. SCALE: 1/8"=1'-0" SHEET NO.: A4  
DRAWN BY: SBM CHECKED: MDB