


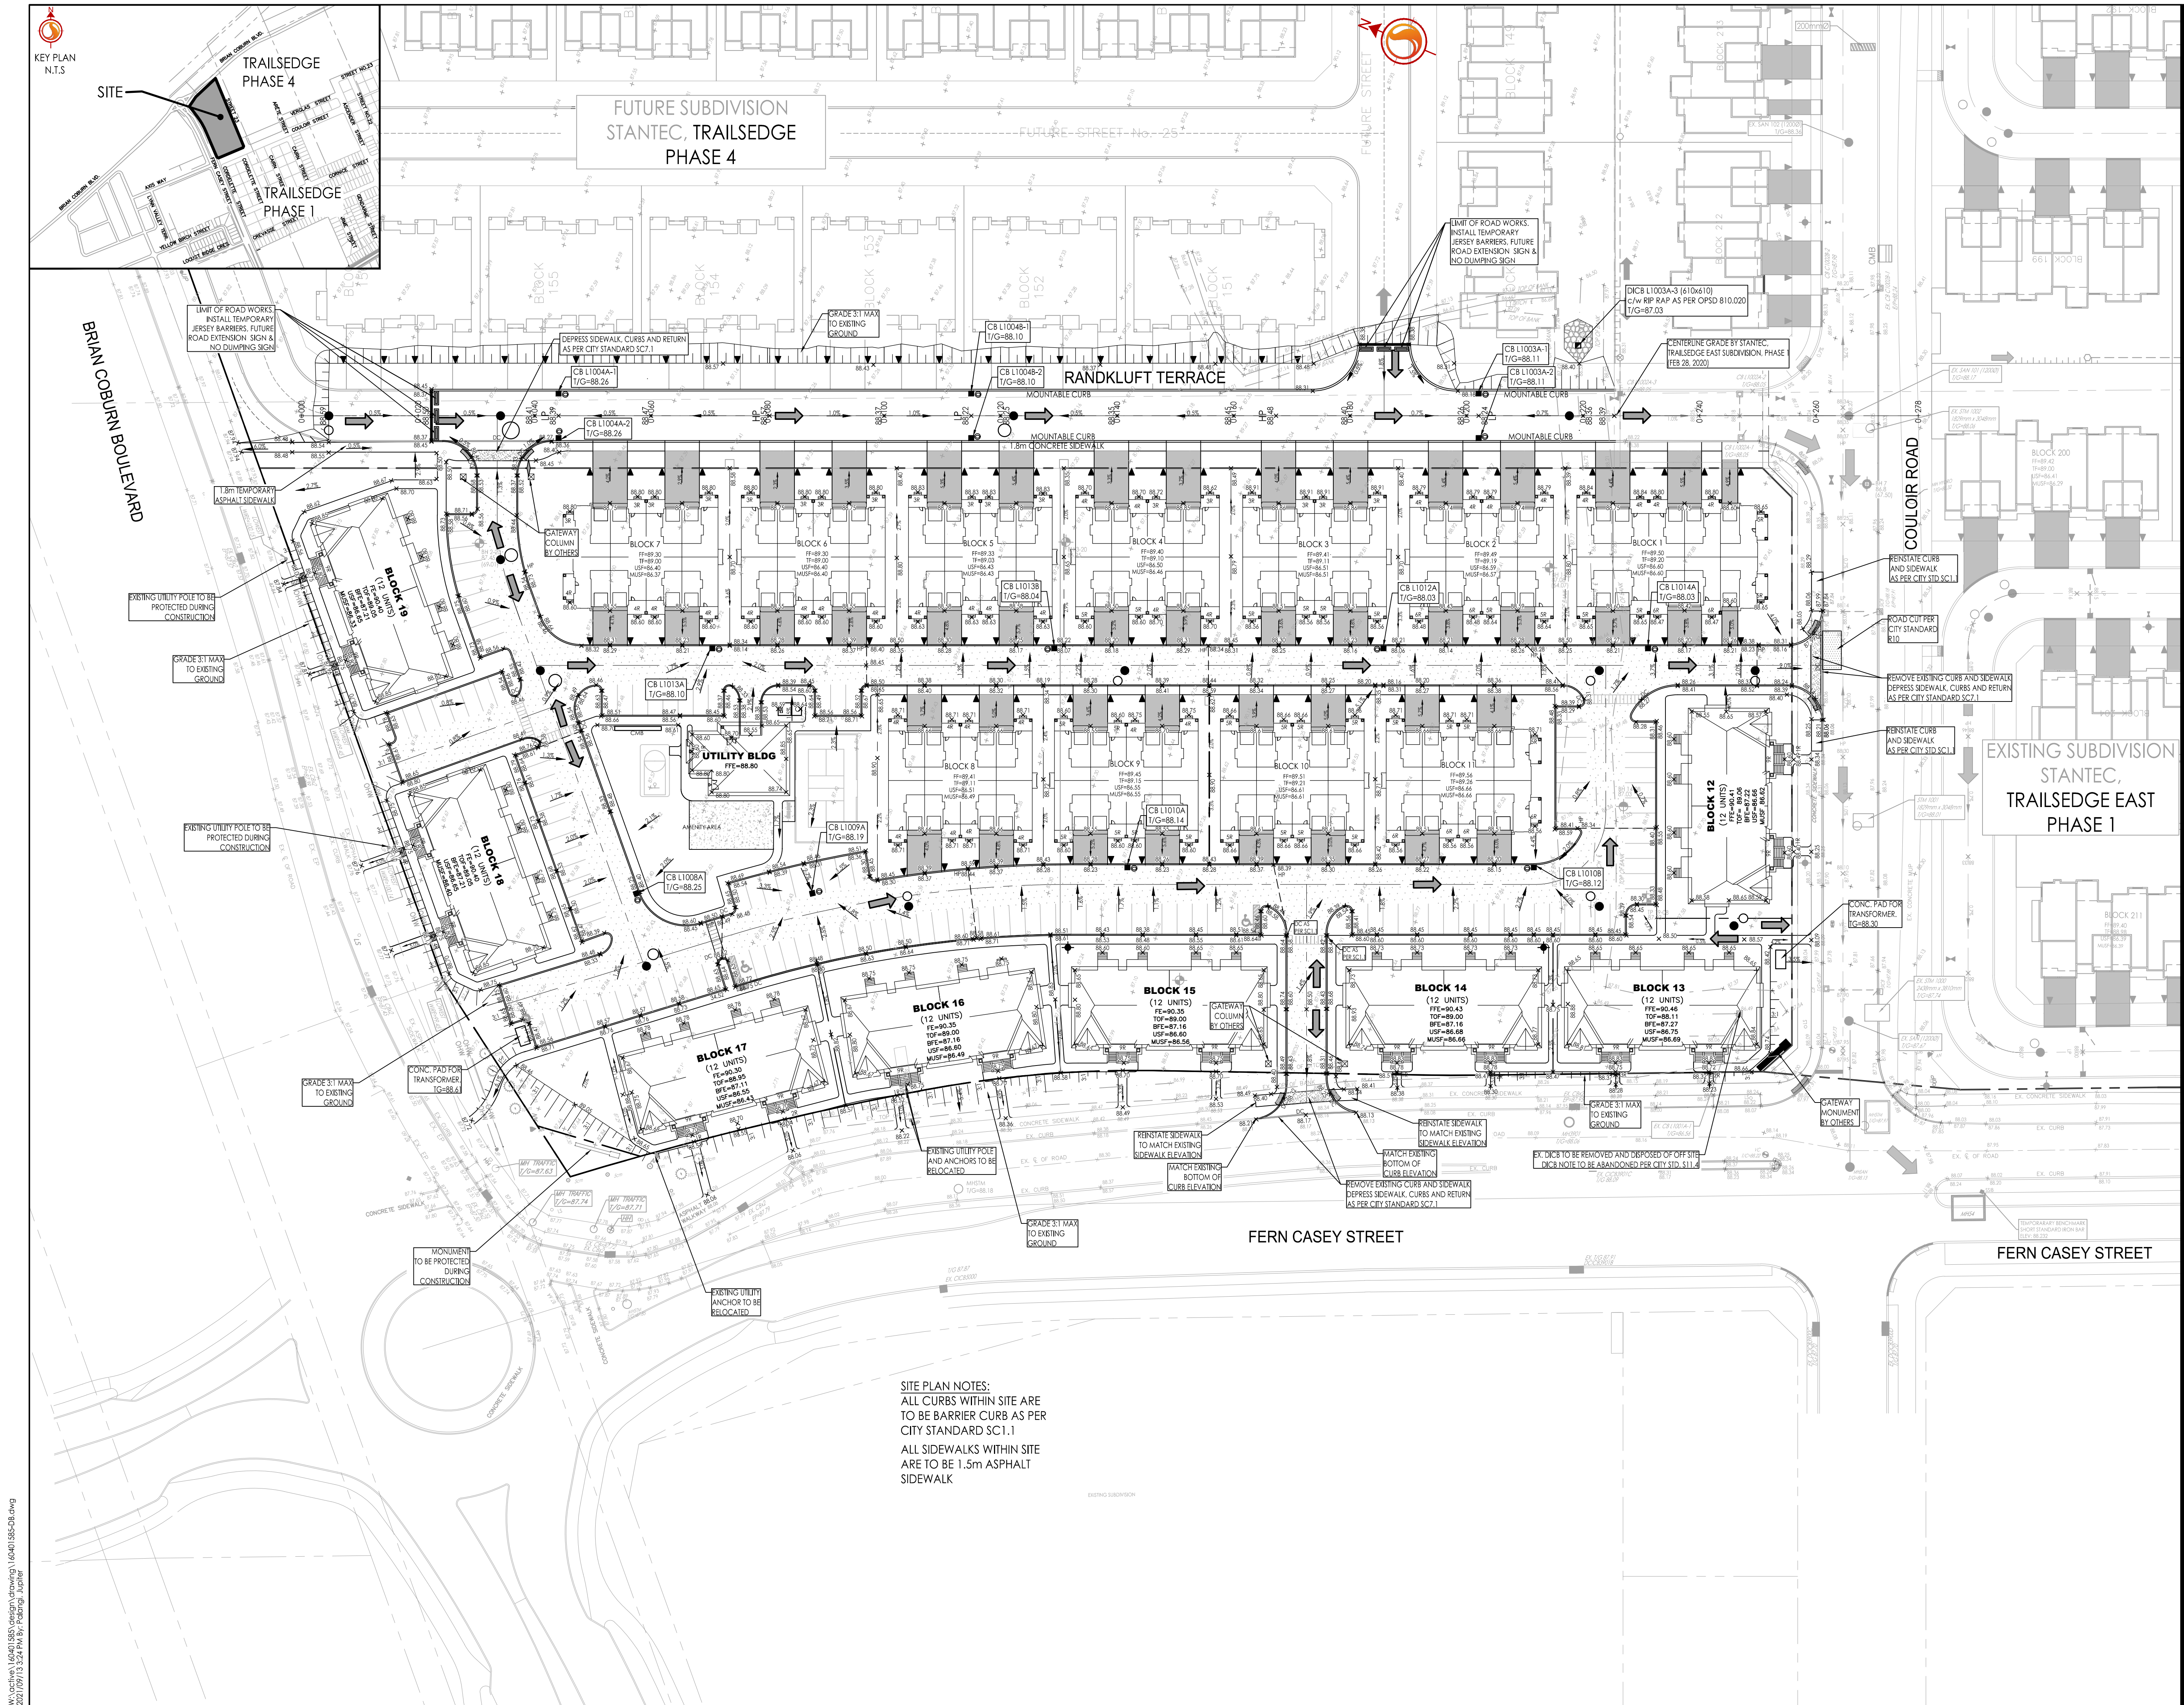

Stantec Consulting Ltd.
400 - 1331 Clyde Avenue
Ottawa ON
Tel. 613.722.4420
www.stantec.com

Copyright Reserved
The Contractor shall verify and be responsible for all dimensions. DO NOT scale the drawing - any errors or omissions shall be reported to Stantec without delay.
The Copyrights to all designs and drawings are the property of Stantec. Reproduction or use for any purpose other than that authorized by Stantec is forbidden.

- Legend**
- ORIGINAL GROUND ELEVATION
 - PROPOSED ELEVATION
 - PROPOSED MATCH TO EXISTING ELEVATION
 - FLOW DIRECTION AND GRADE
 - FINISHED FIRST FLOOR ELEVATION
 - UNDERSIDE OF FOOTING ELEVATION
 - TOP OF FOUNDATION WALL ELEVATION
 - BASEMENT FLOOR ELEVATION
 - MINIMUM UNDER SIDE OF FOOTING ELEVATION
 - ENGINEERED FILL REQUIRED
 - TERRACING 3:1 SLOPE MAXIMUM (UNLESS OTHERWISE SHOWN)
 - EXISTING SWALE
 - DIRECTION OF OVERLAND FLOW
 - PROPOSED VALVE BOX
 - PROPOSED FIRE HYDRANT
 - PROPOSED SANITARY SEWER MANHOLE
 - PROPOSED STORM SEWER MANHOLE
 - PROPOSED CATCH-BASIN
 - PROPOSED DITCH INLET CATCH-BASIN
 - PROPOSED DEPRESSED CURB AS PER CITY STANDARD SCT.1
 - PROPOSED BARRIER CURB
 - PROPOSED COMMUNITY MAILBOX LOCATIONS
 - HEAVY DUTY ASPHALT
 - OVERLAND SPILL LOCATION

- Notes**
- SITE PLAN PREPARED BY DAVID BLAKELY ARCHITECT, DATED AUGUST 11, 2021
 - TOPOGRAPHIC SURVEY SUPPLIED BY STANTEC GEOMATICS LTD. PROJECT NO. 161613582-111. PART OF LOTS 1, 2 AND 3, CONCESSION 3 (OTTAWA FRONT), GEOGRAPHIC TOWNSHIP OF GLOUCESTER, CITY OF OTTAWA
 - ADDITIONAL TOPOGRAPHIC SURVEY BY ASL AS BUILT TOPO AS PART OF TRAILSEDGE EAST PHASE 2/3 EARTHWORKS, DATED SEPT 2, 2020
 - ADDITIONAL TOPOGRAPHIC SURVEY ALONG COULIROI ROAD, SOUTH EAST AND WEST PORTION OF SITE BY STANTEC GEOMATICS LTD. DATED DEC. 3, 2020
 - TIE IN ELEVATIONS ON STREET 23 BY STANTEC CONSULTING, TRAILSEDGE EAST SUBDIVISION PHASE 1 DETAILED DESIGN, DATED FEB 28, 2020
 - ALL TERRACE FLAT ROOF EAVES TROUGH TO OUTLET TO INTERNAL SURFACE
- PARKING AREAS**
HEAVY DUTY ASPHALT
40mm HL3 OR SUPERPAVE 12.5 ASPHALTIC CONCRETE
50mm HL8 OR SUPERPAVE 19.0 ASPHALTIC CONCRETE
150mm OPSS GRANULAR A BASE
450mm OPSS GRANULAR B TYPE II
- LIGHT DUTY AREAS**
50mm HL3 OR SUPERPAVE 12.5 ASPHALTIC CONCRETE
150 OPSS GRANULAR A BASE
300 OPSS GRANULAR B TYPE II
- RISER COUNT AND DIMENSION FOR BACK TO BACKS**
3R = 0.55m
4R = 0.75m
5R = 0.90m
6R = 1.08m
- RISER COUNT AND DIMENSION FOR TERRACE FLATS**
1R = 0.178m

3	ISSUED FOR SPA	JP	DT	21.09.09
2	ISSUED FOR SPA	JP	DT	21.04.30
1	ISSUED FOR SPA	JP	DT	20.12.16
Revision		By	Appd.	YY.MM.DD

File Name:	160401585-D8	JP	DT/SG	JP	20.11.06
		Down	Chkd	Dsgn	YY.MM.DD

Permit-Seal

Client/Project
RICHCRAFT GROUP OF COMPANIES
2280 ST. LAURENT BLVD
PROPOSED RESIDENTIAL DEVELOPMENT
TRAILSEDGE BLOCK 193 & 194
OTTAWA, ON

Title
GRADING PLAN

Project No.	160401585	Scale	0 5 15 25m 1:500
Drawing No.	GP-1	Sheet	5 of 11
		Revision	3