


Copyright Reserved

The Contractor shall verify and be responsible for all dimensions. DO NOT scale the drawing - any errors or omissions shall be reported to Stantec without delay. The Copyrights to all designs and drawings are the property of Stantec. Reproduction or use for any purpose other than that authorized by Stantec is forbidden.

Legend

- EXISTING AREA ID
- EXISTING RUNOFF COEFFICIENT
- EXISTING STORM DRAINAGE AREA ha.
- EXISTING STORM DRAINAGE BOUNDARY
- EXISTING STORM SEWER
- EXISTING CATCHBASIN

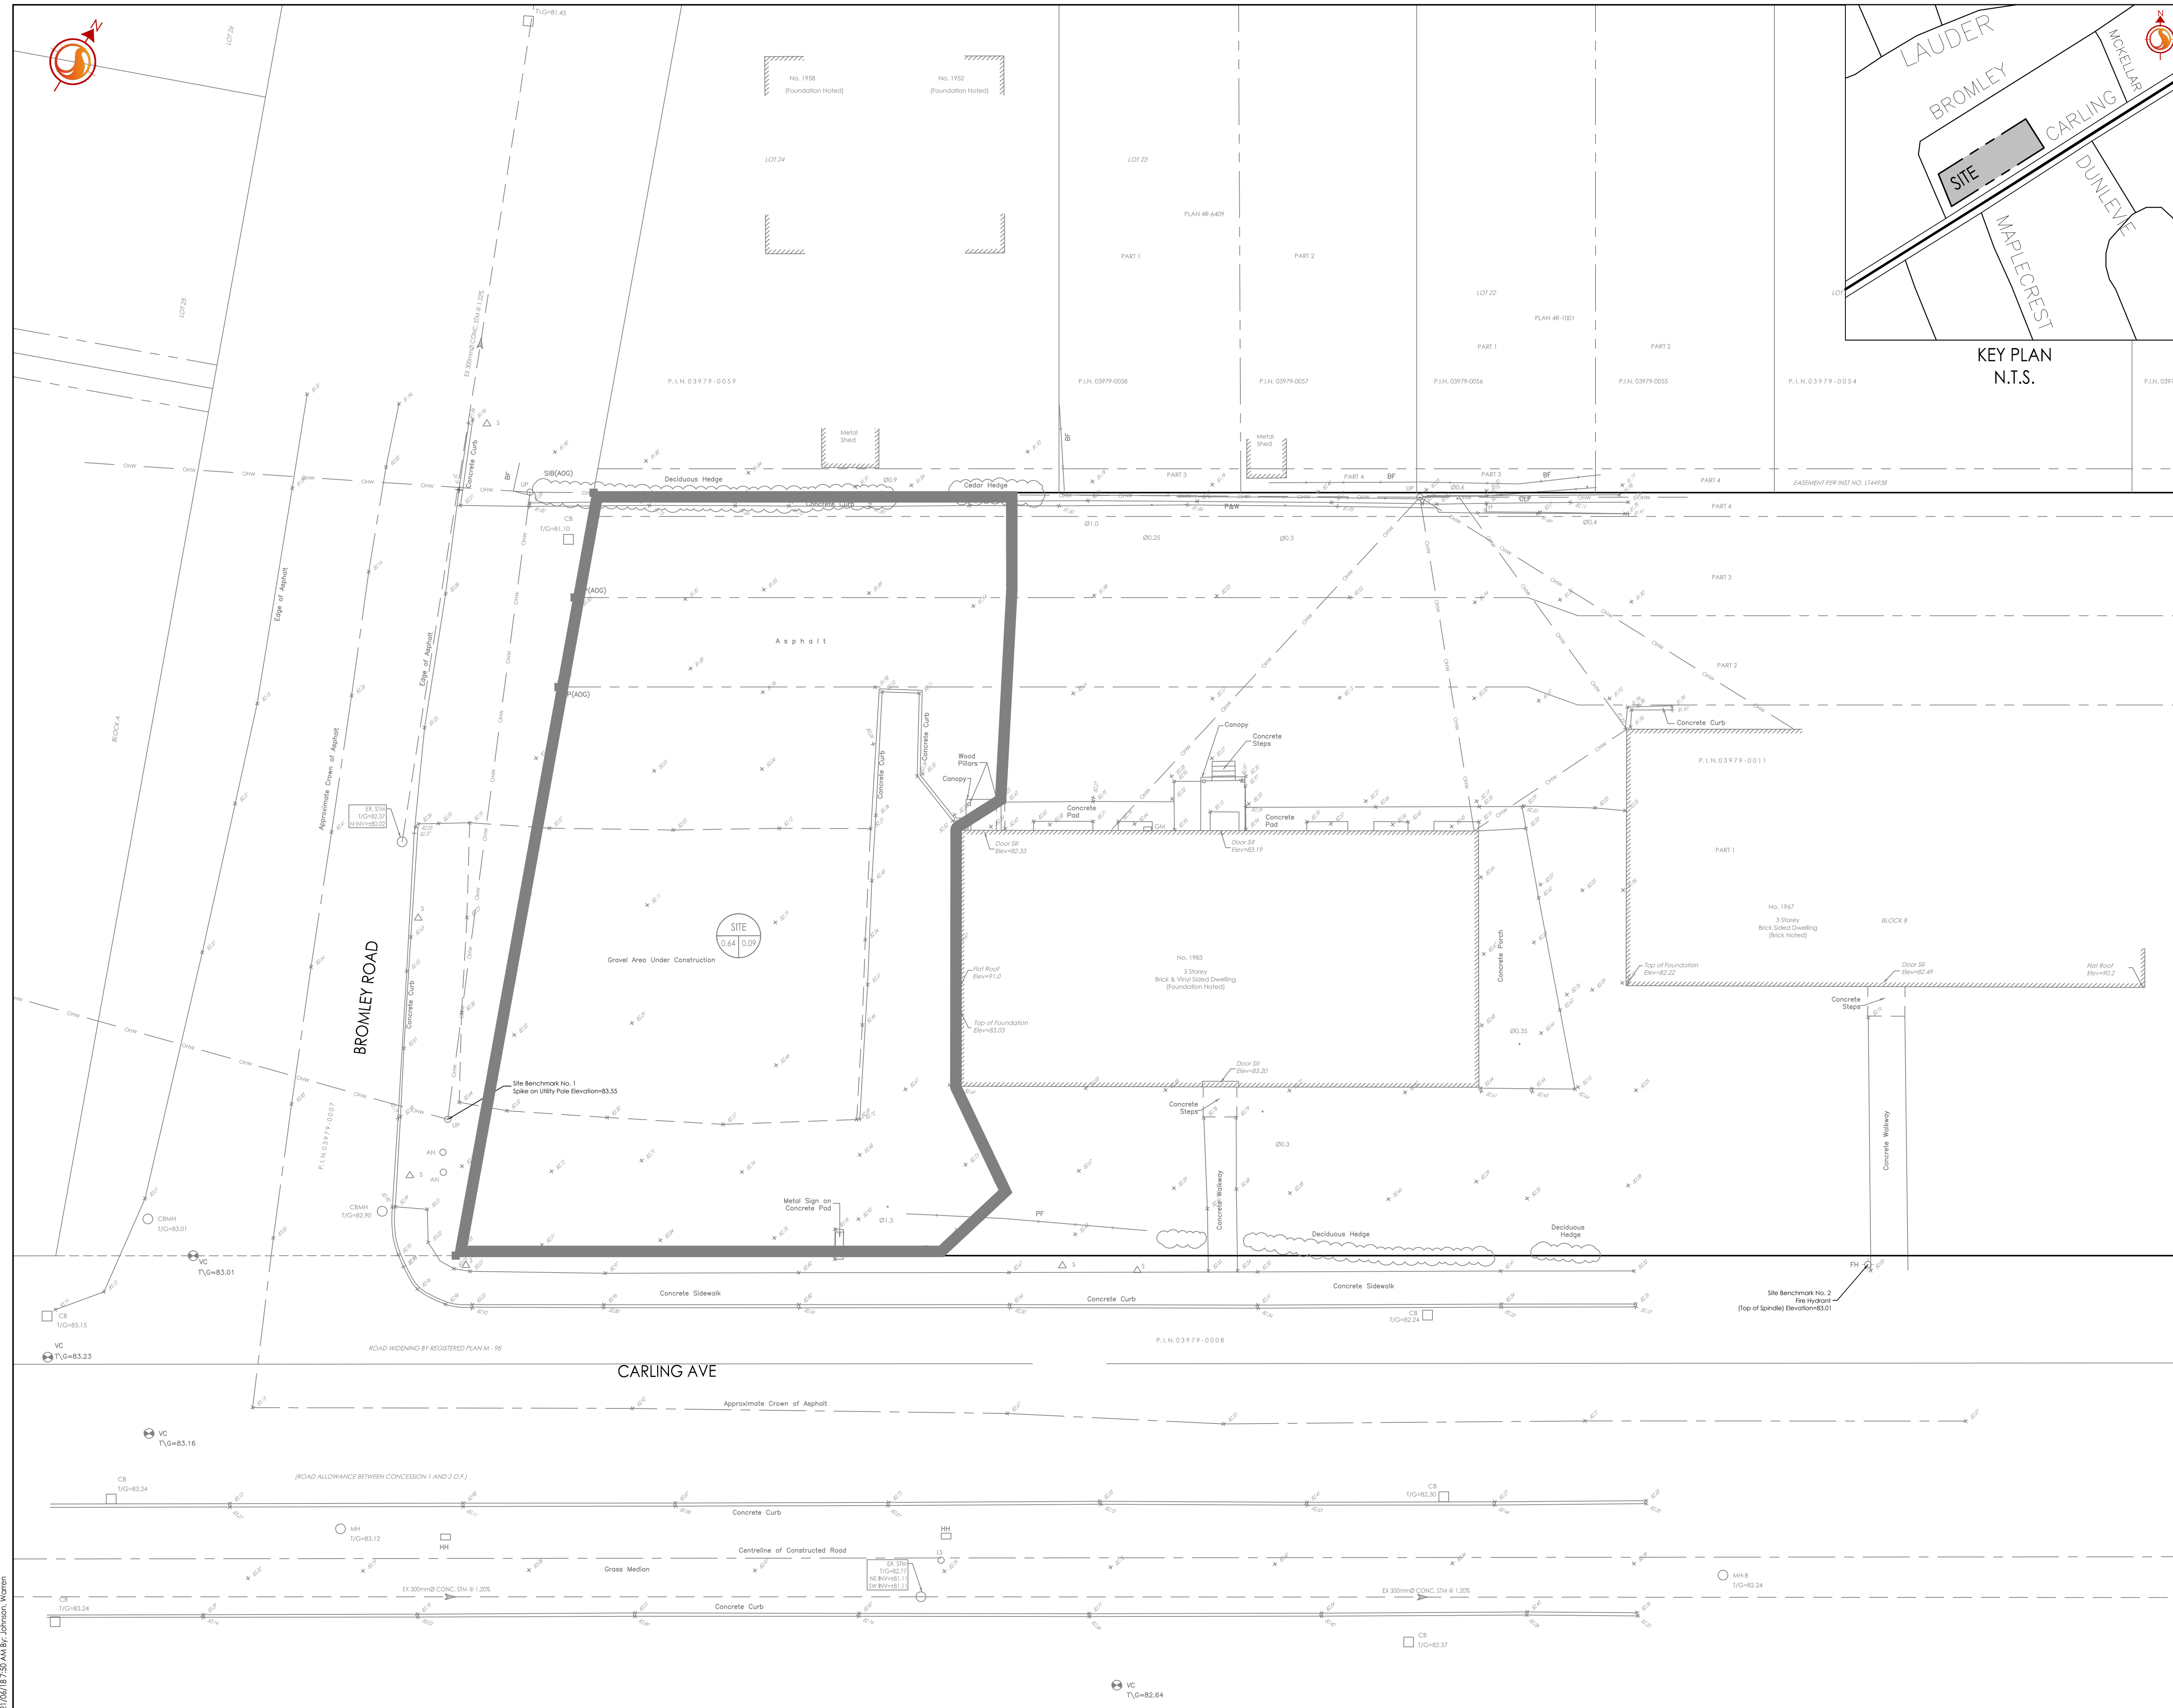

1	ISSUED FOR REVIEW	WAJ	KJK	21.06.18
Revision		By	Appd.	YY.MM.DD
File Name: 160401679-08.dwg		WAJ	KJK	WAJ
		Dwn.	Chkd.	Dgn.
				21.05.05
				YY.MM.DD

Permit-Seal

Client/Project
247393 ONTARIO INC

1951 CARLING AVE

Ottawa, ON

Title
EXISTING STORM DRAINAGE PLAN

Project No. 160401679	Scale 1:150	0	1.5	4.5	7.5m
Drawing No. EXSD-1	Sheet 5 of 6	Revision 1			

I:\1\160401679\160401679-08.dwg
 2021/06/18 9:23:51 AM
 P:\Projects\160401679\160401679-08.dwg
 ORIGINAL SHEET - ARCH D