

Legend

- EXISTING DECIDUOUS TREE TO REMAIN
- PROPOSED DECIDUOUS TREE
- PROPOSED DECIDUOUS SHRUBS
- PROPOSED CONIFEROUS SHRUBS
- EXISTING GROUPING OF VEGETATION TO REMAIN
- PROPOSED PERENNIALS AND GRASSES
- PROPOSED PLANTING BED EDGE
- SOD WITH 150mm TOPSOIL
- PROPOSED UNIT PAVERS. REFER TO DETAIL 4/L300.
- PROPERTY LINE

Notes

- SITE PLAN PREPARED BY FIGURR DATED JUNE 17, 2021.
- PLEASE REFER TO TREE CONSERVATION REPORT PREPARED BY DENDRON FORESTRY SERVICES, JANUARY 24, 2021, FOR INFORMATION RELATED TO THE PRESERVATION AND REMOVAL OF EXISTING TREES.
- TOPOGRAPHIC SURVEY PREPARED BY ANNIS, O'SULLIVAN, VOLLEBECK LTD, DATED JULY 2, 2022.

Revision	By	Appd.	YY.MM.DD
1	CTL	ILL	2021.04.18
File Name: 160401679-LB	CTL	ILL	2021.05.13
	Dwn.	Chkd.	Dsgn.

Permit-Seal




Client/Project
247393 ONTARIO INC

1951 CARLING AVENUE

OTTAWA, ON

Title
LANDSCAPE PLAN

Project No. 160401679	Scale 1:150	0 1.5 4.5 7.5m
Drawing No.	Sheet	Revision

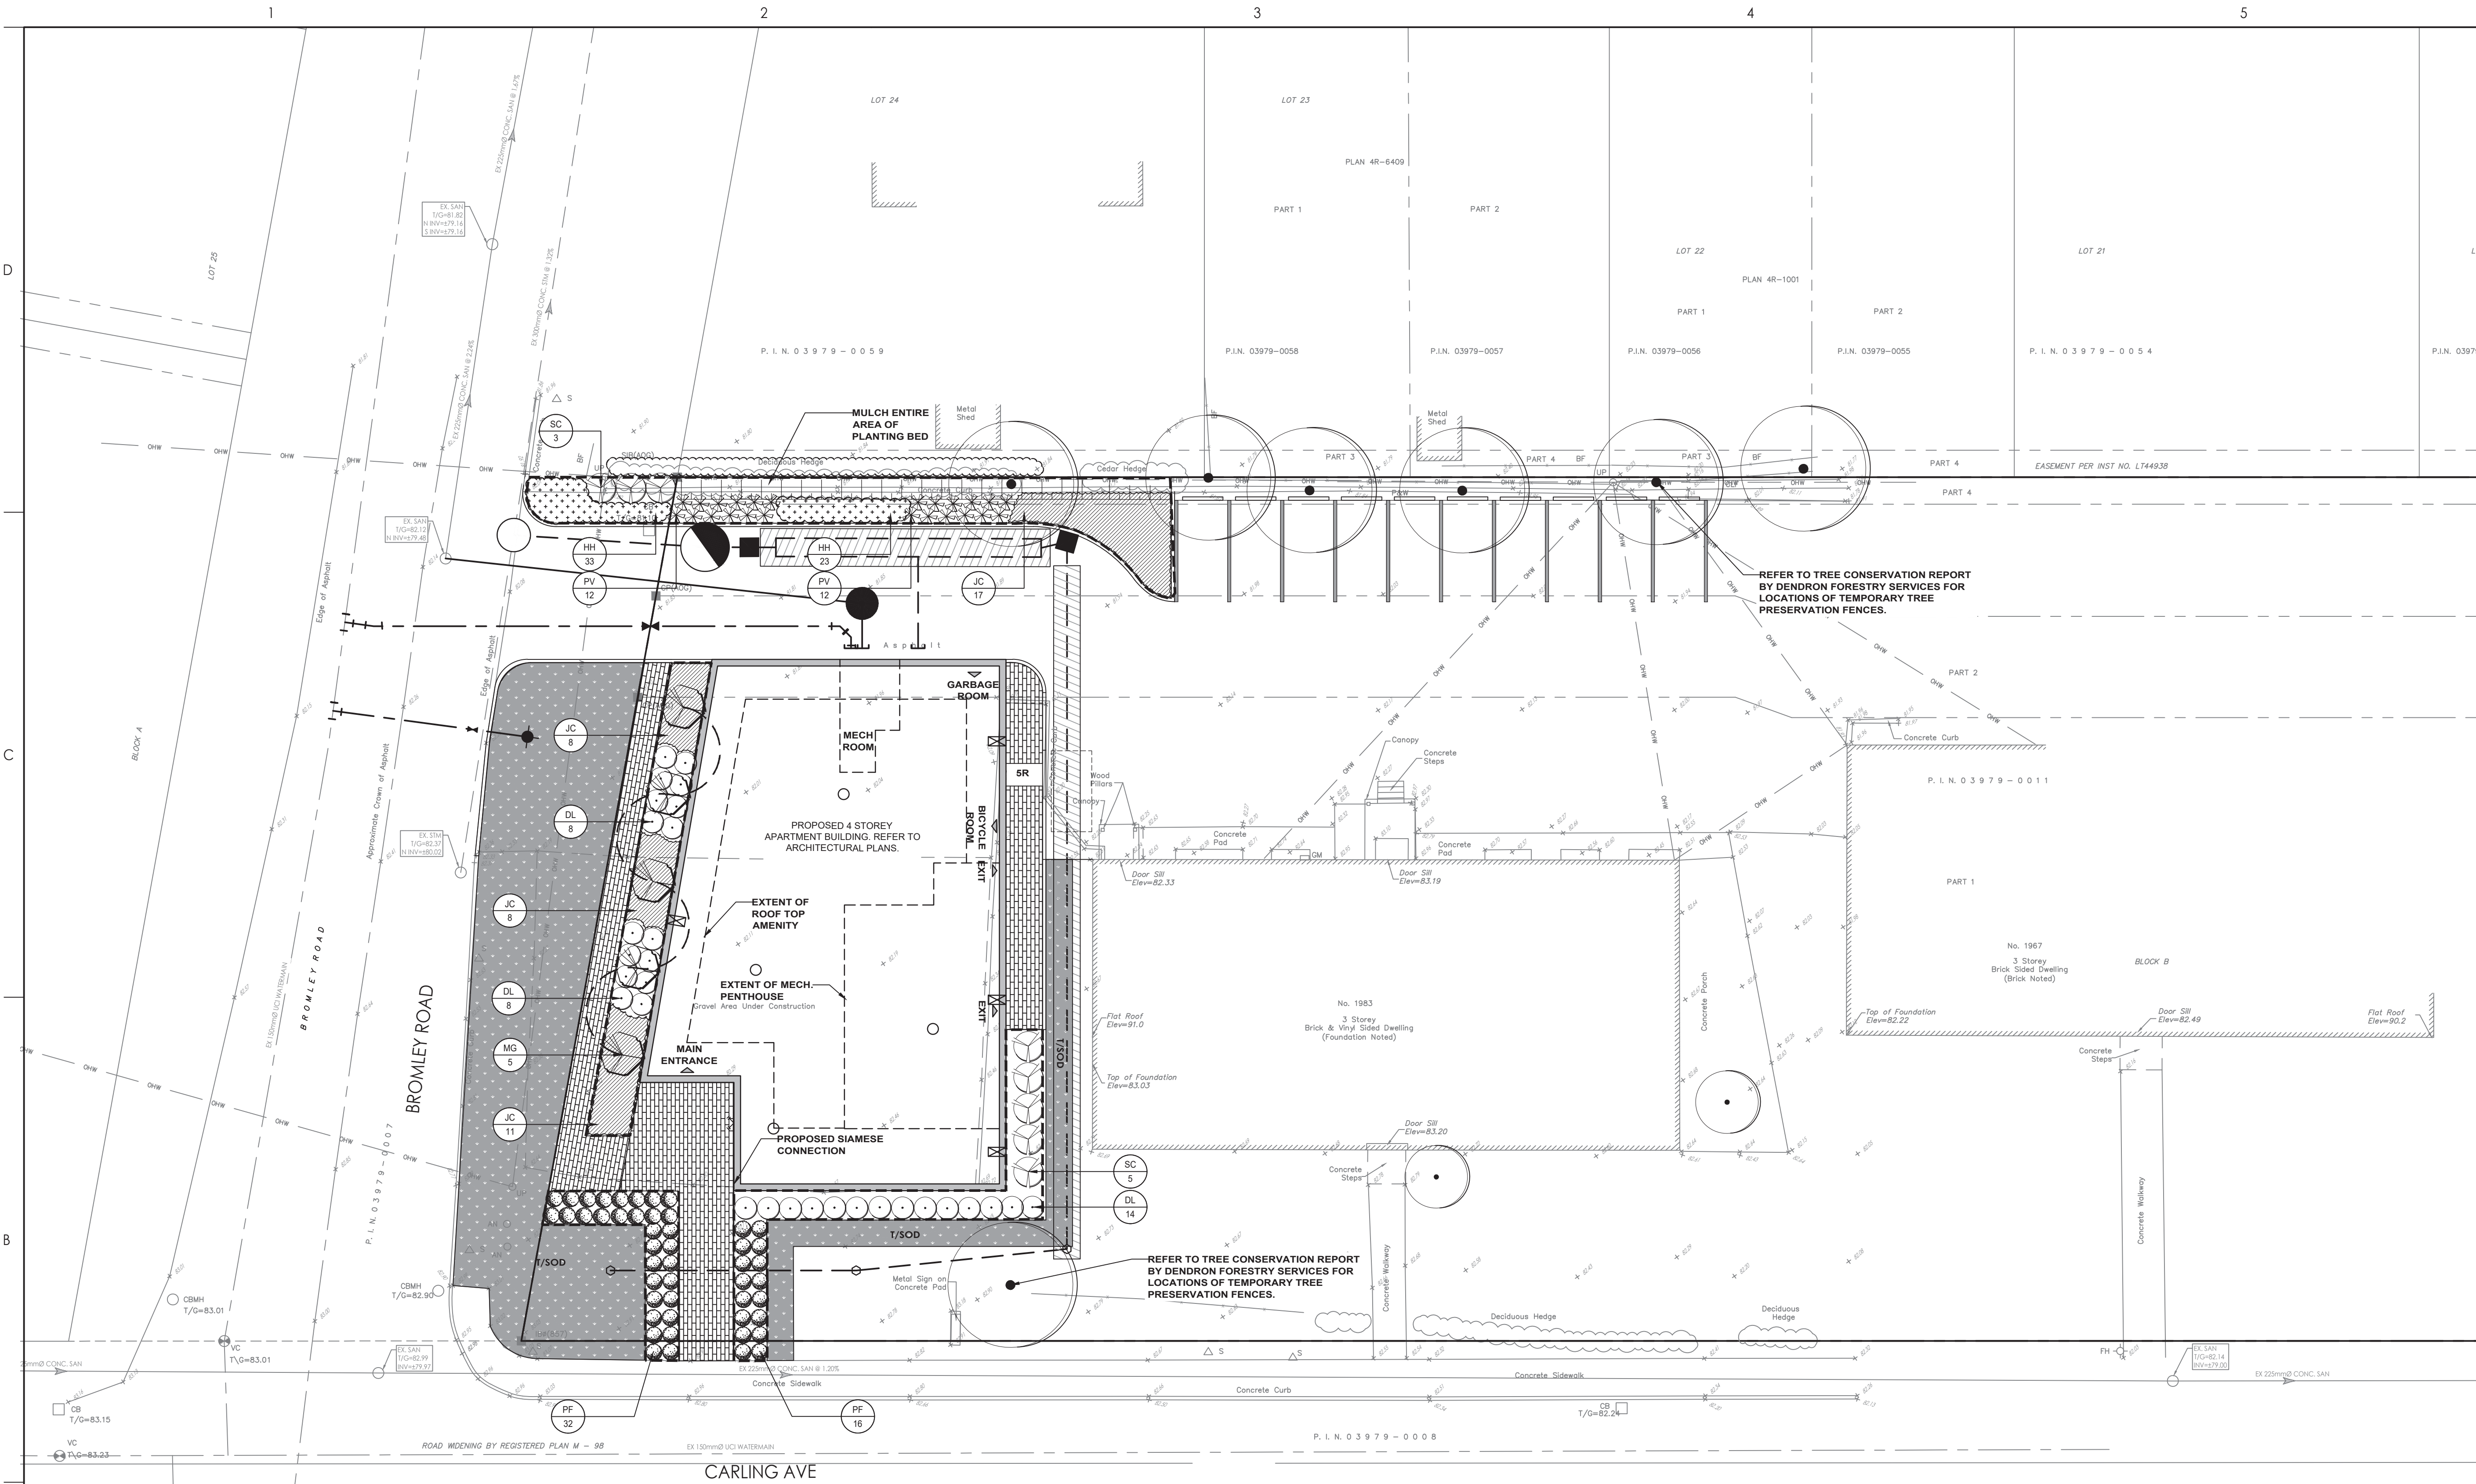

QTY	KEY BOTANICAL NAME	COMMON NAME	SIZE	REMARKS
DECIDUOUS TREES - REFER TO DETAIL 1/L200				
5	MG Malus x Green Wall	Green Wall Crabapple	1750 mm [h.t.]	W.B.; Plant at 4 m o/c
DECIDUOUS SHRUBS - REFER TO DETAIL 2/L200				
30	DL Diervilla lonicera	Bush Honeysuckle	500 mm [h.t.]	C.G.; Plant at 1000 mm o/c
48	PF Potentilla fruticosa 'Abbotswood'	Abbotswood Cinquefoil	500 mm [h.t.]	C.G.; Plant at 750 mm o/c
8	SC Sambucus canadensis 'Lemony Lace'	Lemony Lace Elderberry	500 mm [h.t.]	C.G.; Plant at 1300 mm o/c
CONIFEROUS SHRUBS - REFER TO DETAIL 2/L200				
44	JC Juniperus communis var. depressa 'Aurea'	Canadian Golden Juniper	500 mm [sp.]	Potted; Plant at 1000 mm o/c
PERENNIALS / ORNAMENTAL GRASSES - REFER TO DETAIL 3/L200				
56	HH Helianthus scaberrimus 'Tuscan Sun'	Tuscan Sun Sunflower	1 Gallon	Potted; Plant at 500 mm o/c
24	PV Panicum virgatum 'Prairie Winds' Cheyenne	Cheyenne Sky Switch Grass	1 Gallon	Potted; Plant at 700 mm o/c

1 LANDSCAPE PLAN
1:150

W:\active\160401679\design\drawing\160401679_LB.dwg
2021/05/18 10:13 AM BY: Load, Comp