



[illegible]


PLOT SIZE ARCH-D

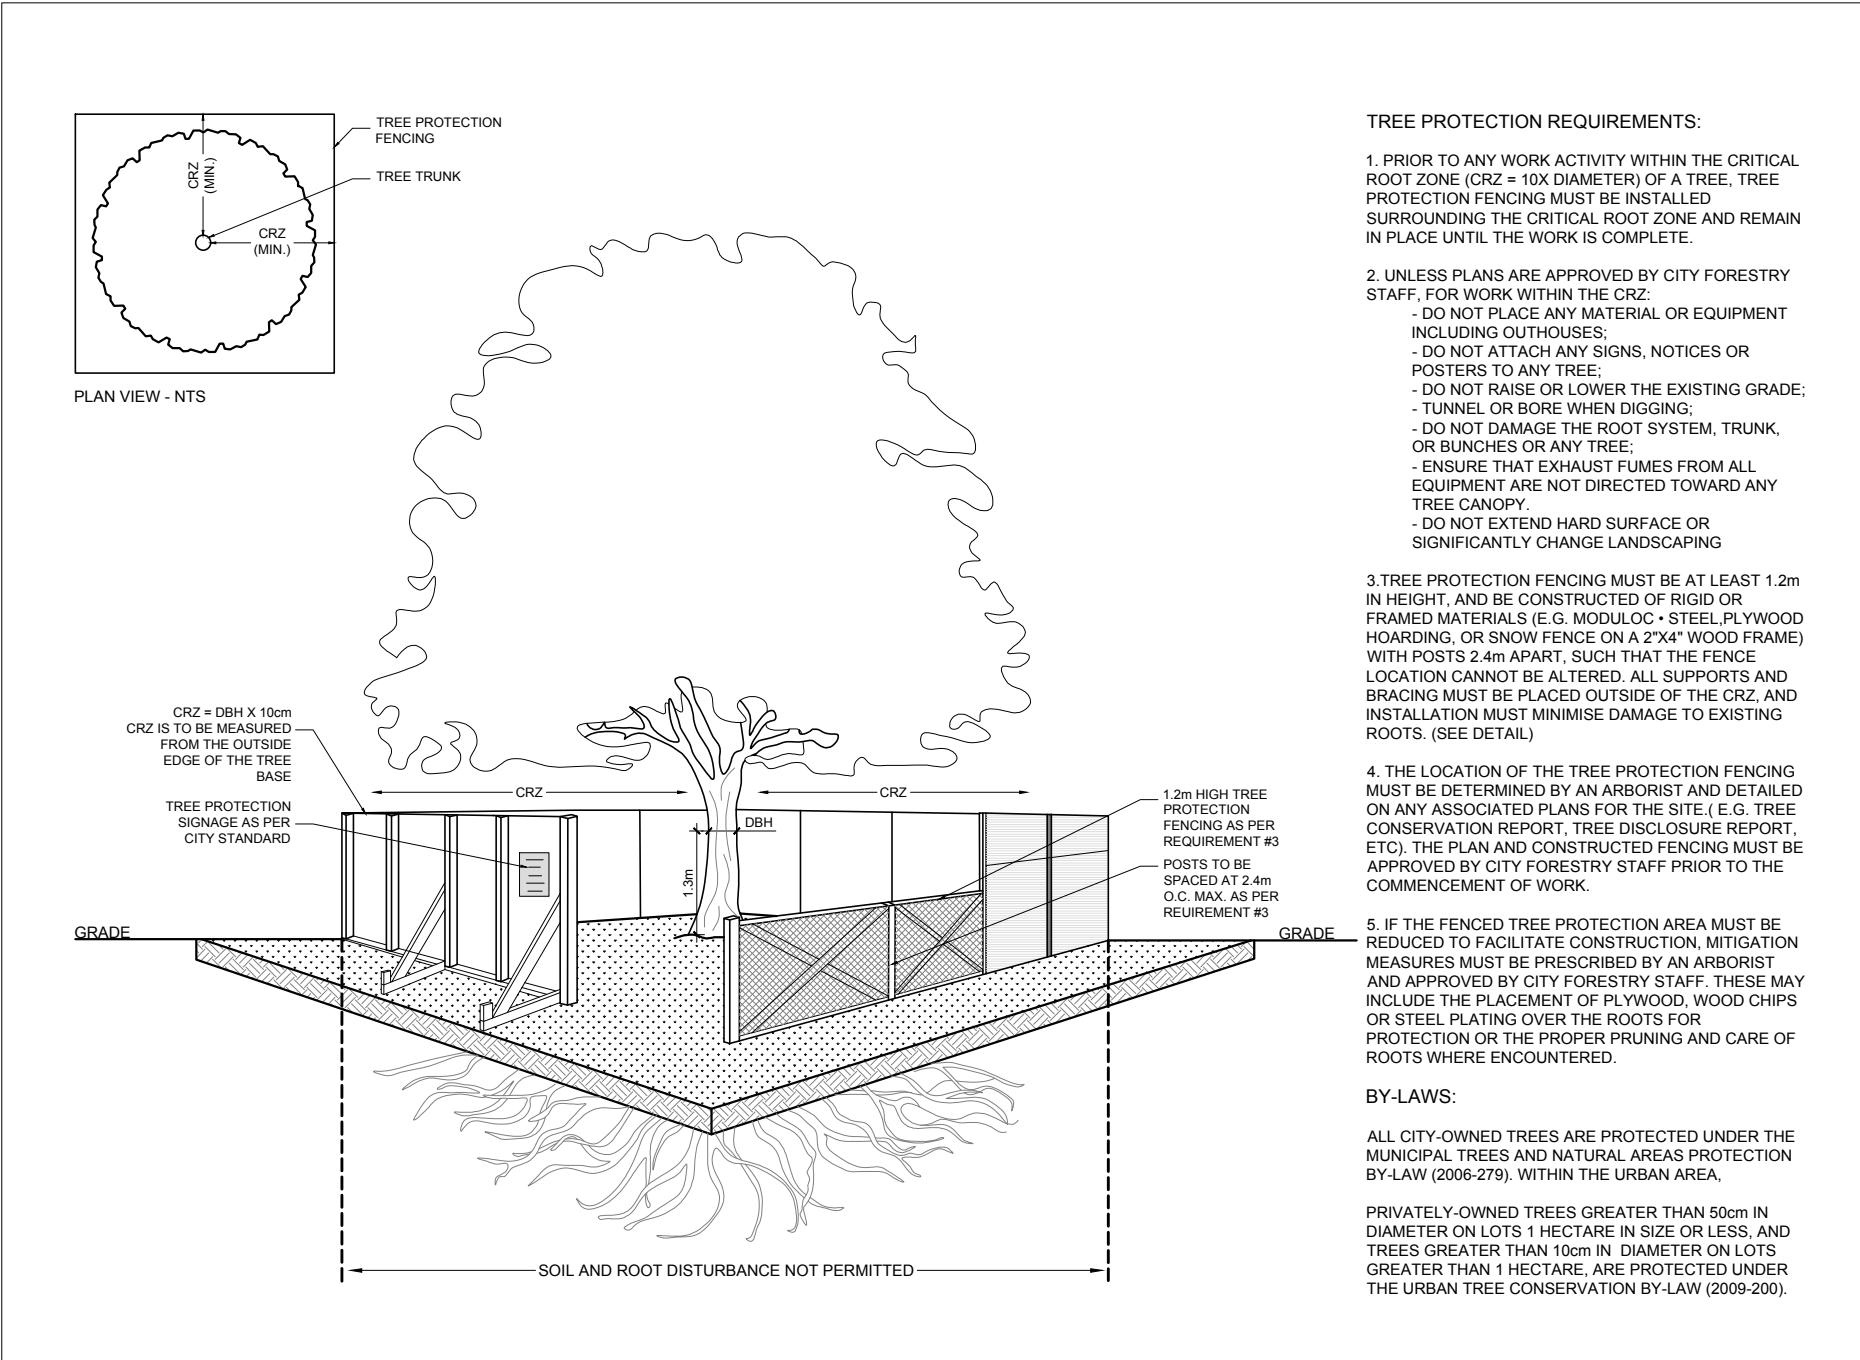


1
L.2 TREE PROTECTION FENCING
N.T.S.

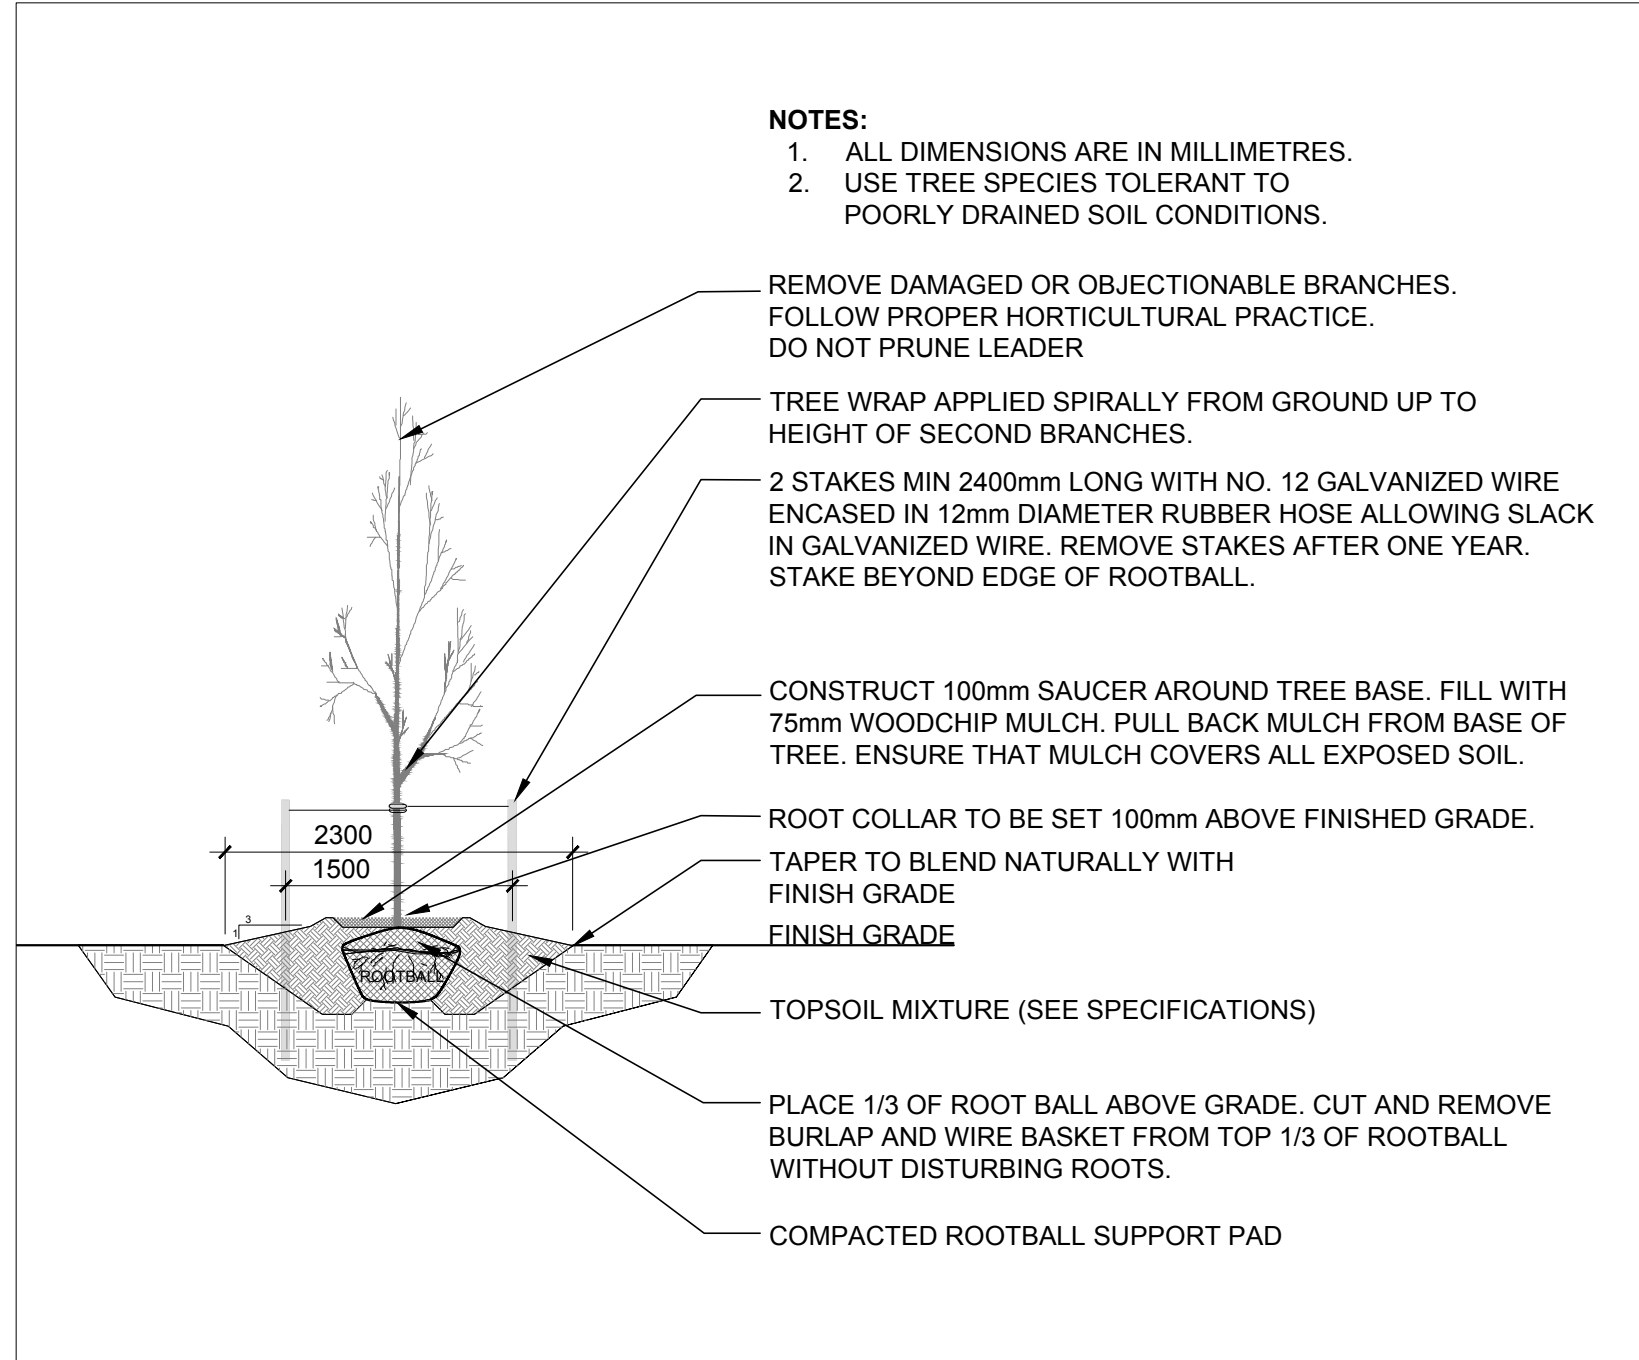


2
L.2 DECIDUOUS TREE PLANTING
N.T.S.

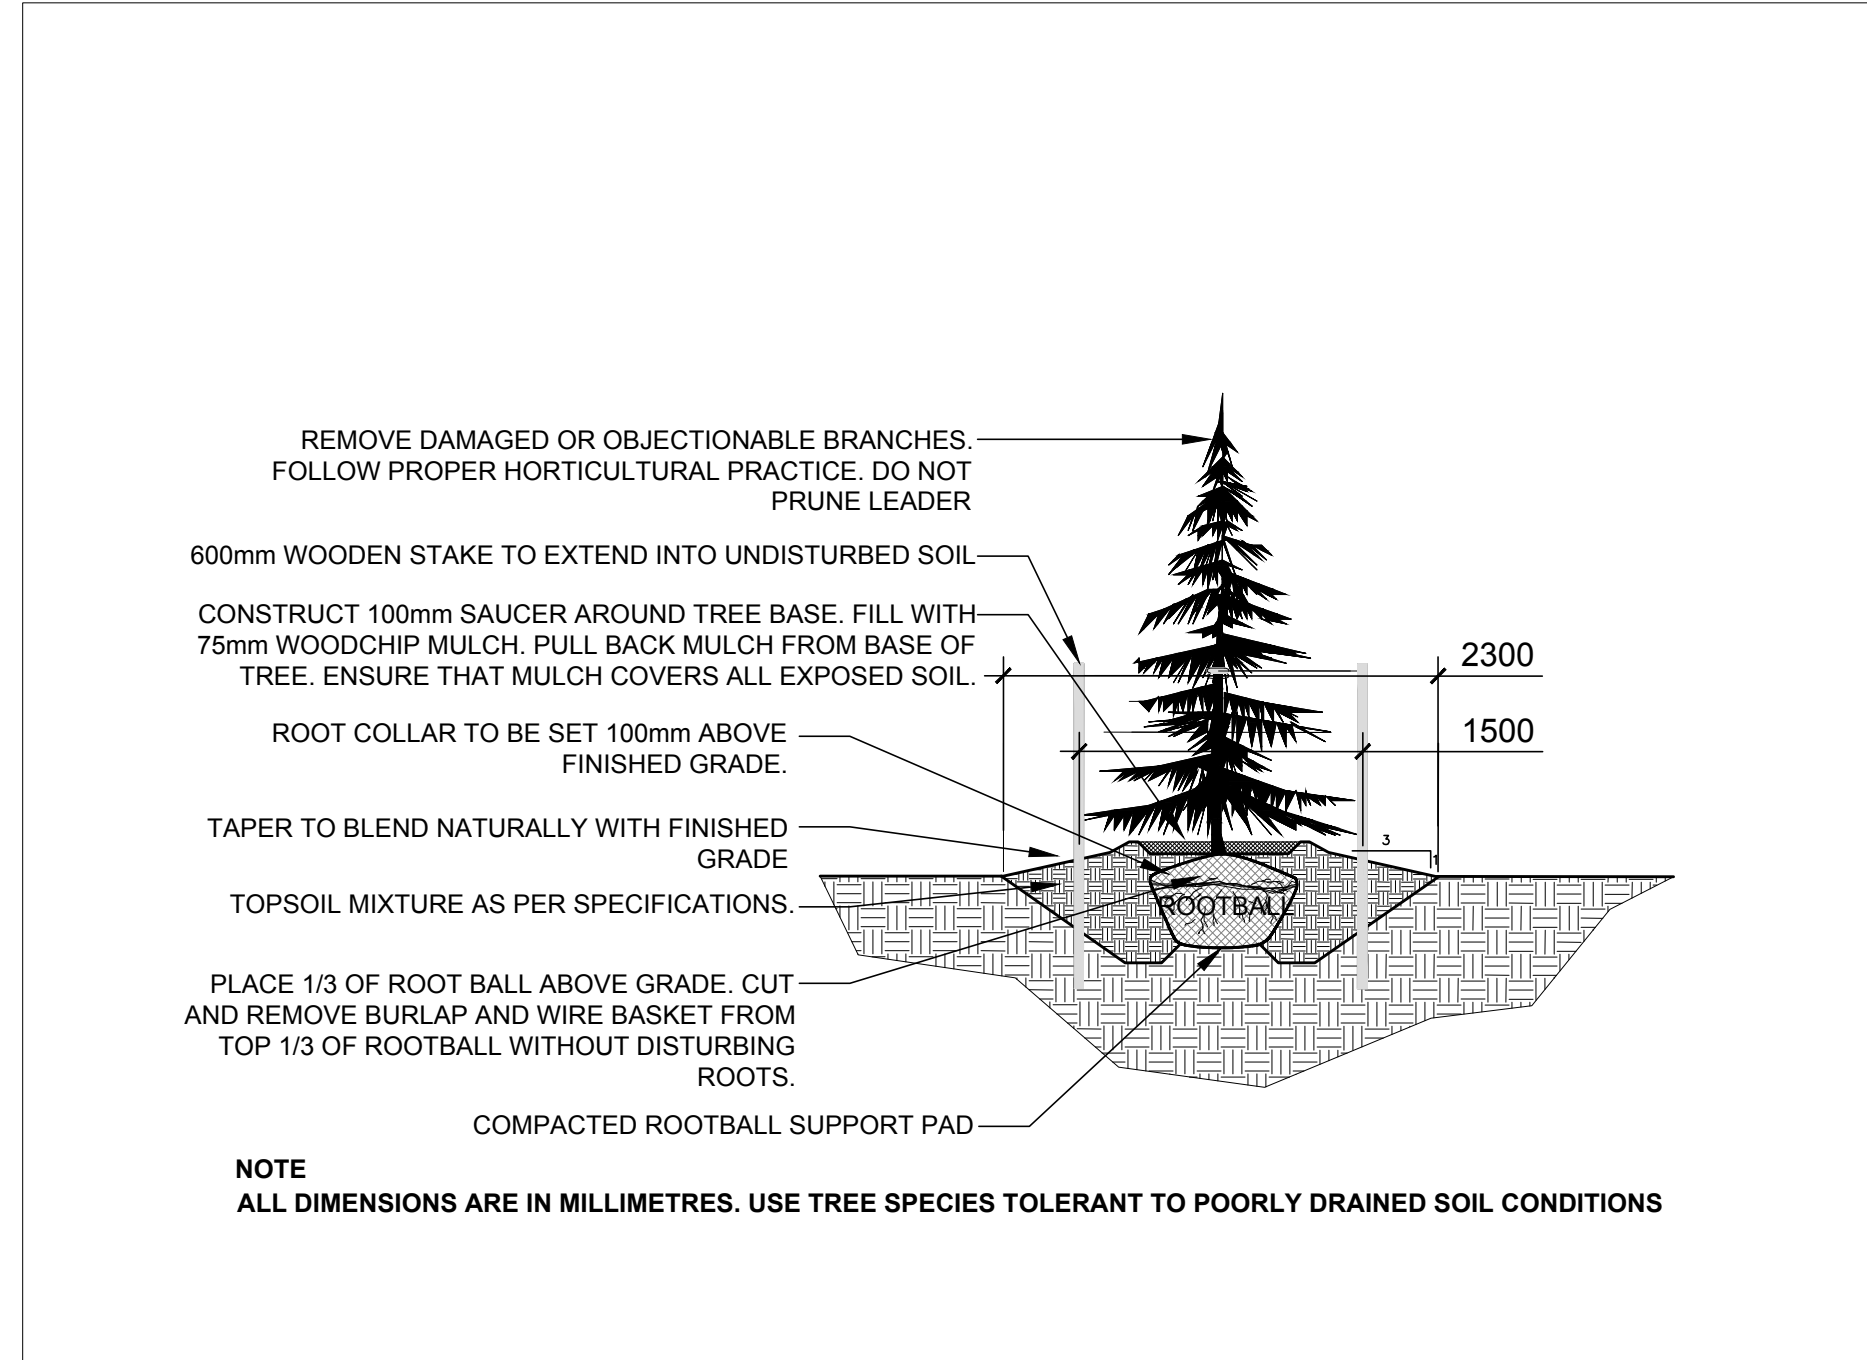


3
L.2 CONIFEROUS TREE PLANTING
N.T.S.

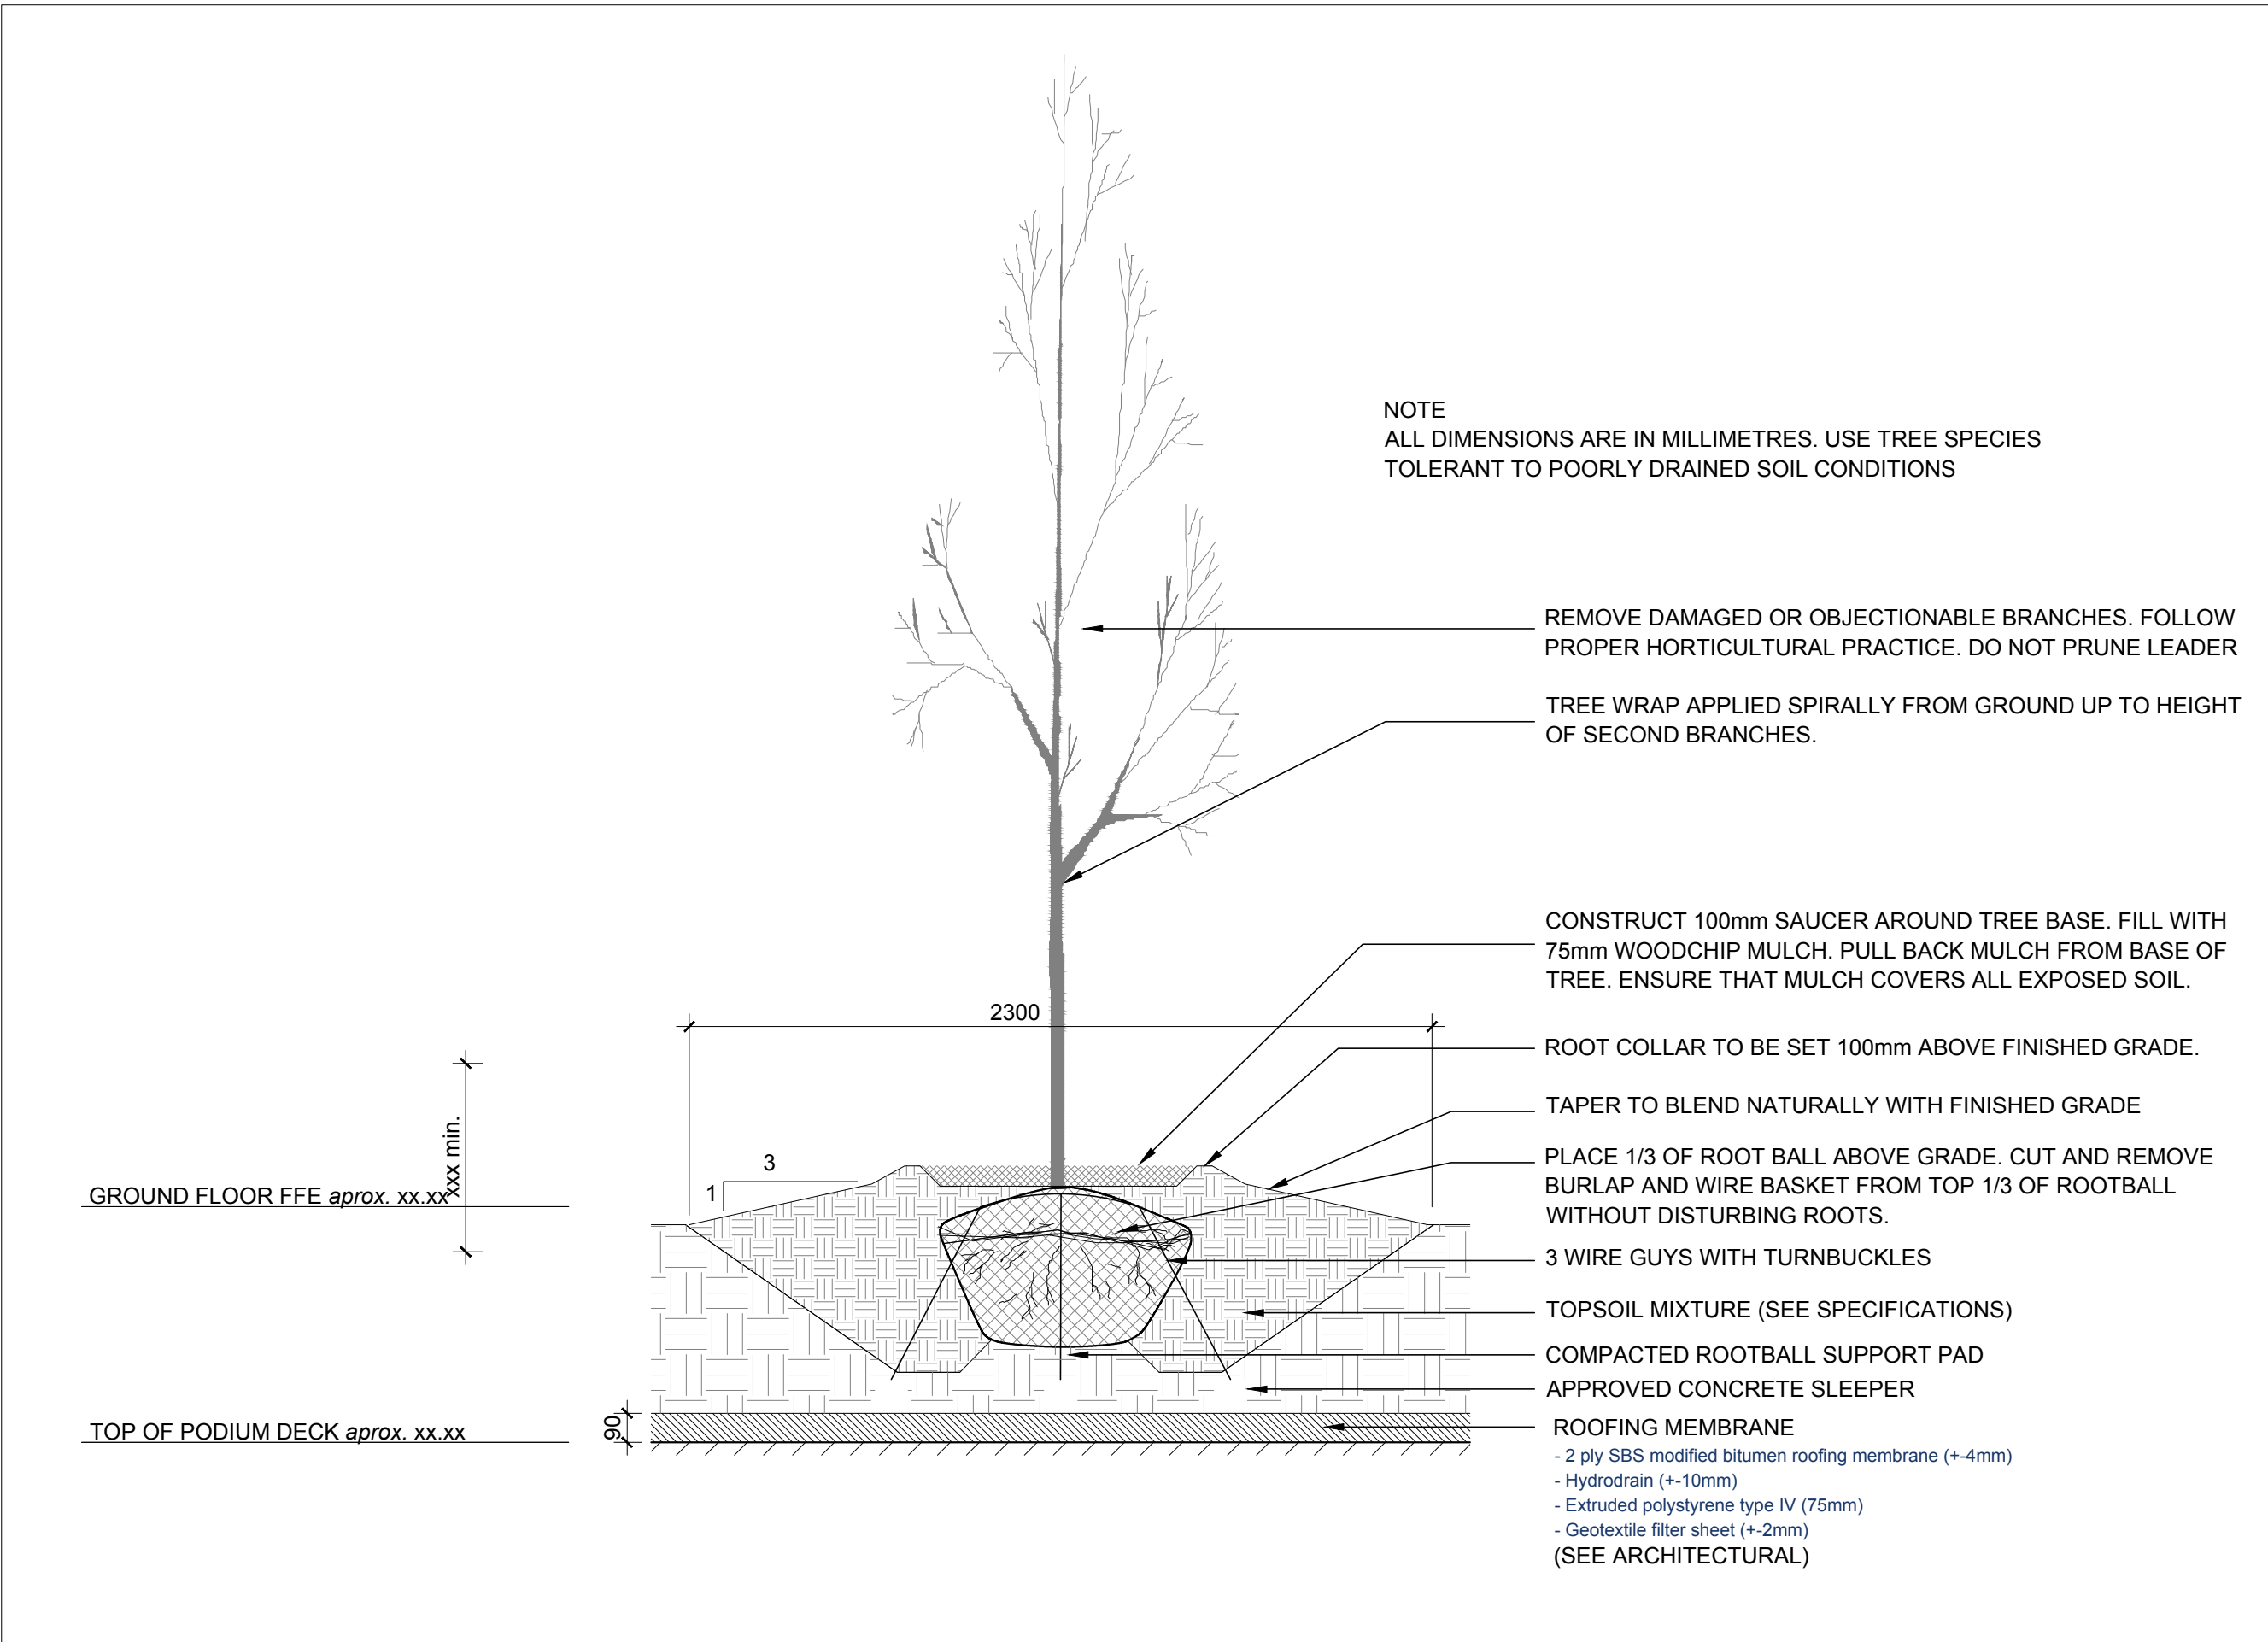

4
L.2 DECIDUOUS TREE PLANTING ON SLAB
N.T.S.

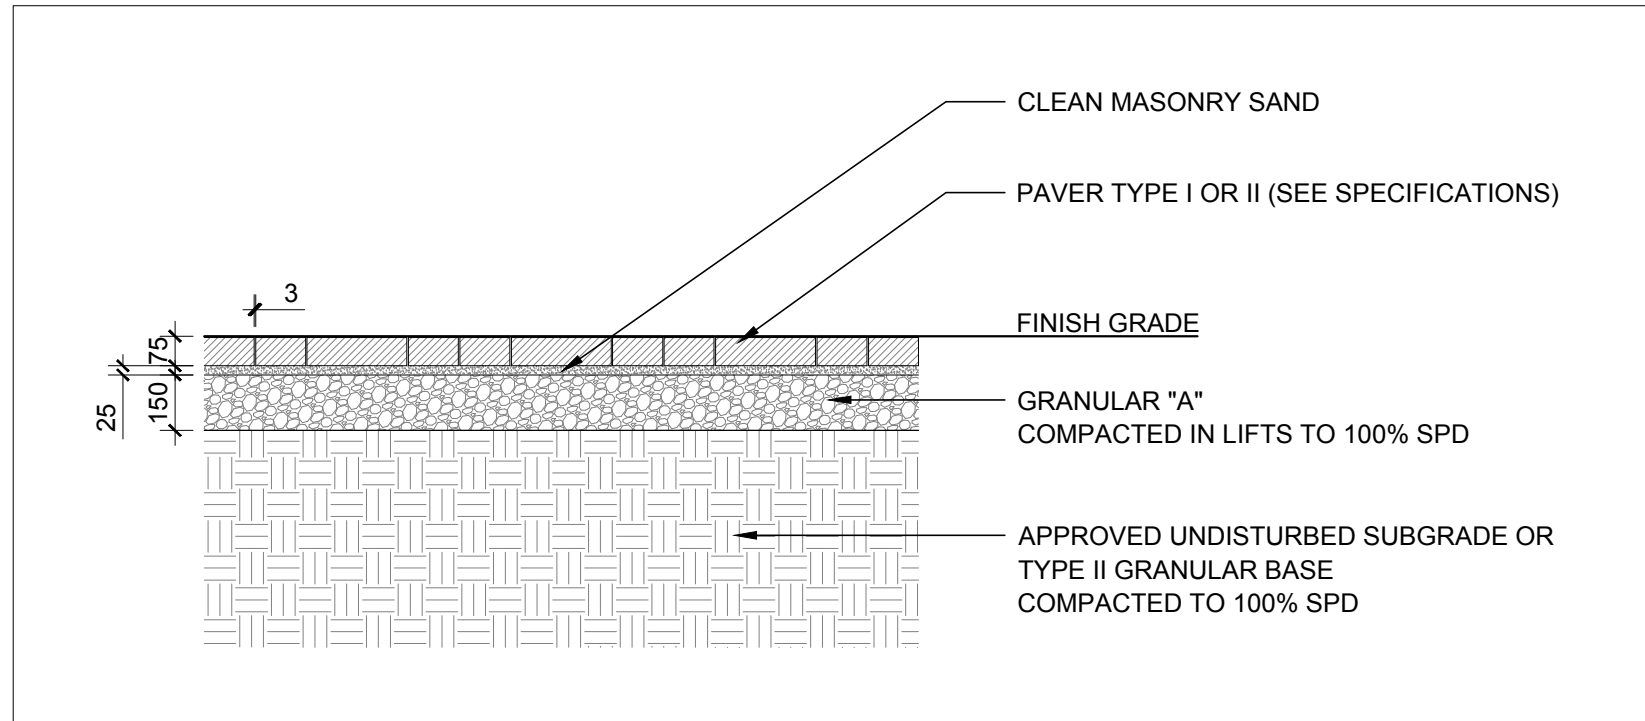

5
L.2 PRECAST CONCRETE PAVERS
N.T.S.

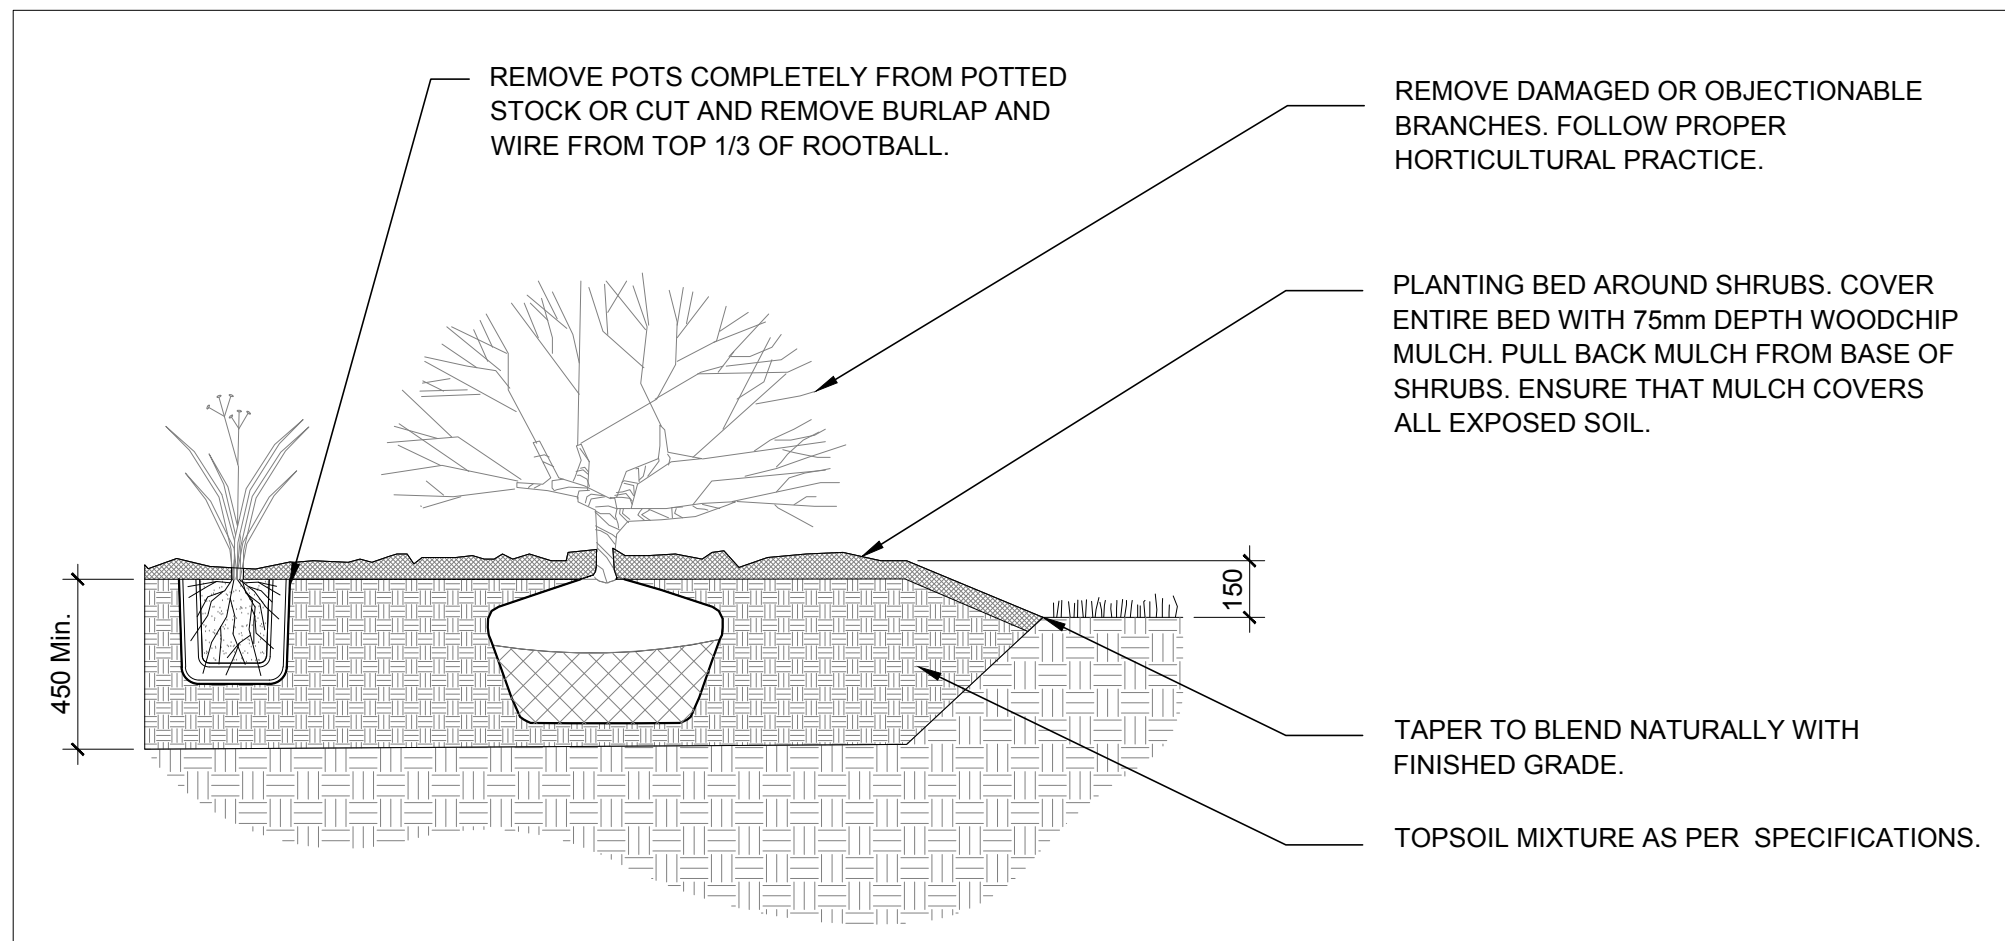

6
L.2 ORNAMENTAL SHRUB, PERENNIAL & GRASS PLANTING
N.T.S.

CLIENT

emo batimo
CONSTRUCTION PROMOTEUR ET GESTIONNAIRE IMMOBILIER

CONSULTANTS

ARCHITECTS:

ROSSMAN ARCHITECTURE
14 Commerce Gate, Suite 500, Repulse (Québec) J8Y 3N5
Tel: (418) 627-1050

SURVEYORS:

ANNIS, O'SULLIVAN, VOLLEBERG LTD.
14 Commerce Gate, Suite 500, Repulse (Québec) J8Y 3N5
Tel: (418) 727-0850

CIVIL ENGINEERS:

EQUIPE LAURENCE
733, Chemin Jean Adam, Piedmont (Québec) J8R 1K3
Tel: (418) 227-1827

GENERAL NOTES:

- It is the responsibility of the appropriate contractor or official to report any errors, omissions or discrepancies on this plan with actual site conditions to the Landscape Architect before proceeding with construction.
- The contractor is to notify all utility companies and authorities prior to any excavation and ascertain locations of underground services.
- The contractor is to reinstate all areas and items damaged as a result of construction activity.
- The contractor is to comply with all pertinent codes and by-laws.
- The contractor is to maintain a positive surface run-off throughout the entire construction period.
- The Landscape Architect is not responsible for subsurface conditions.
- The contractor is to identify all existing trees to remain on site with the Landscape Architect prior to construction.
- The contractor is to stake the proposed location of all plant material in conjunction with the Landscape Architect prior to excavation.
- Minimum distances for selected deciduous trees are as follows:
 - Building Foundations 7.5m
 - Sidewalks 1.5m
 - Public Streets 2.5m
 - Underground Infrastructure 2.0m
- All trees within 1m of underground utility trenches are to be excavated by hand.
- Remove all protective wrapping from tree trunks after installation.
- Staking of trees shall only be performed if necessary.
- Ensure that mulch is pulled back a min. distance of 75mm from base of tree trunk.

3	ISSUED FOR SITE PLAN APPROVAL R1	09/27/2021	SS	JL
2	ISSUED FOR SITE PLAN APPROVAL	09/24/2021	SS	JL
1	ISSUED FOR SPA COORDINATION	09/22/2021	SS	JL
No.	Issue	Date	MM/DD/YY	DR CK

JAMES B. LENNOX & ASSOCIATES INC. LANDSCAPE ARCHITECTS
3332 CARLING AVE. OTTAWA, ONTARIO K2H 5A8
Tel. (613) 722-5168 Fax. (613) 343-3942

PROJECT

EMD KANATA

KANATA TOWN CENTRE (PARCELS 2 & 3)
KANATA AVE / MARITIME WAY

DRAWING

LANDSCAPE DETAILS

STAMP

SCALE

AS SHOWN

START DATE

AUGUST 2021

PROJECT NO.

21-MIS-2192

PROJECT NORTH

DRAWING NO.

L.2

PLOT SIZE

ARCH-D