

LEGEND:

Symbol	IRON BAR
Symbol	BENCHMARK
Symbol	EX FIRE HYDRANT
Symbol	EX LIGHT POLE
Symbol	EX LIGHT STANDARD
Symbol	EX STORM MH
Symbol	EX SANITARY MH
Symbol	EX STORM CB
Symbol	EX WATER VALVE
Symbol	EX VALVE CHAMBER
Symbol	EX BELL & HYDRO POLE
Symbol	EX GUY WIRE AND ANCHOR
Symbol	EX TRAFFIC SIGNAL
Symbol	EX GAS VALVE
Symbol	EX SIGN
Symbol	EX TREE
Symbol	SUBJECT PROPERTY
Symbol	PROPERTY LINE
Symbol	EX CONC. CURB
Symbol	EX CENTERLINE OF DITCH
Symbol	EX ROAD CENTERLINE
Symbol	EX FENCE
Symbol	EX STORM SEWER
Symbol	EX CONTOUR
Symbol	NEW YARD LIGHT
Symbol	NEW STORM MH
Symbol	NEW SANITARY MH
Symbol	NEW STORM CB
Symbol	NEW STORM CBMH
Symbol	NEW CONC. CURB
Symbol	NEW CURB CUT/DEPRESSED CURB
Symbol	EX FENCE/DRIVEWAY
Symbol	NEW 1.8m HIGH WOOD FENCE
Symbol	OVERLAND FLOW
Symbol	DRAINAGE AREA BOUNDARY
Symbol	CATCHMENT I.D.
Symbol	AREA (ha) RUN-OFF COEFFICIENT

No.	REVISIONS	Date	By	App.
B	RE-ISSUED FOR SPA	SEPT 24 2021	ML	J.S.
A	ISSUED FOR SPA	APR 27 2021	LMB	J.S.

exp Services Inc.
 +1 905 793 0800 | +1 905 793 0641
 1595 Clark Boulevard
 Brampton, ON L6T 4V1
 Canada
www.exp.com

• BUILDINGS • EARTH & ENVIRONMENT • ENERGY •
 • INDUSTRIAL • INFRASTRUCTURE • SUSTAINABILITY •



Owner/Clien:

Location:
**1545 WOODROFFE AVE.
 OTTAWA, ON**

Title:
**POST-DEVELOPMENT
 DRAINAGE PLAN**

Designed By: L.M.B.	Drawn By: L.M.B.	Checked By: J.S.
Scale: 1:250	Date: APRIL 2020	City Drawing No.:
Project No.: BRM00606364-B0	Drawing No.:	C04

CITY DWG. # 17094

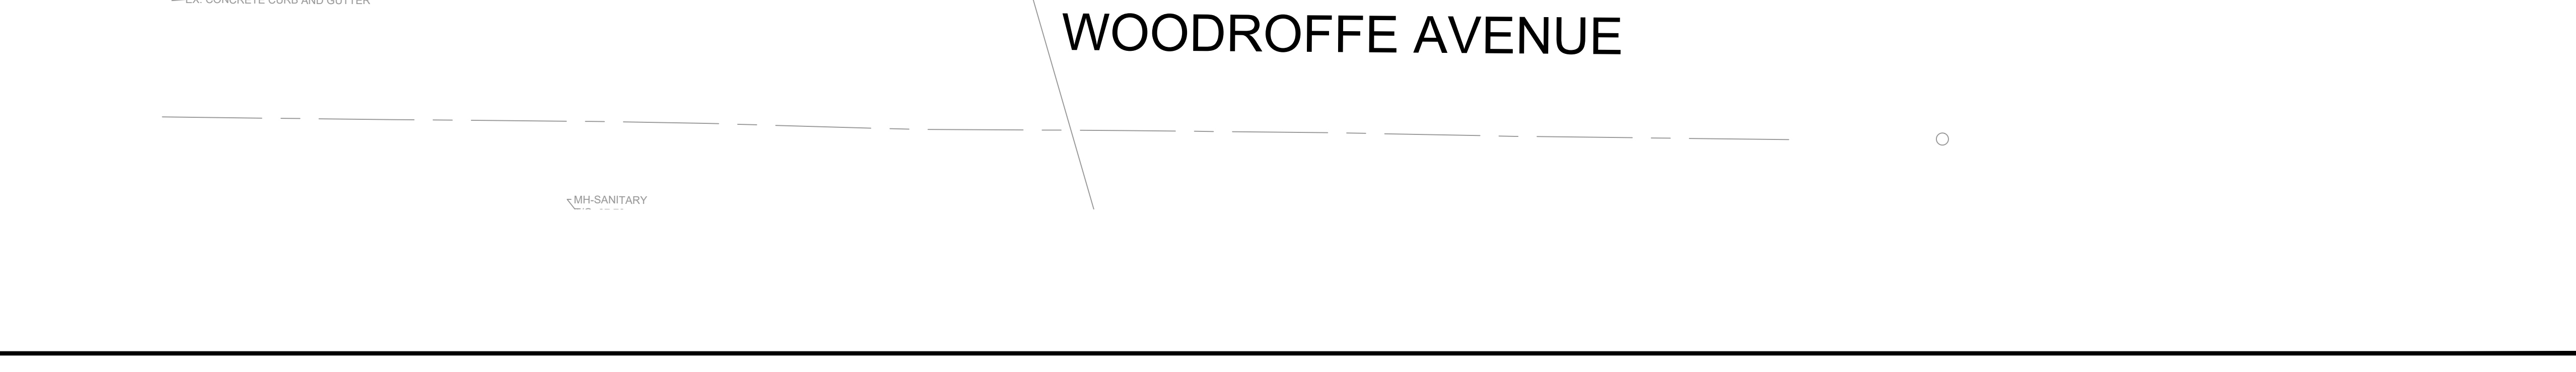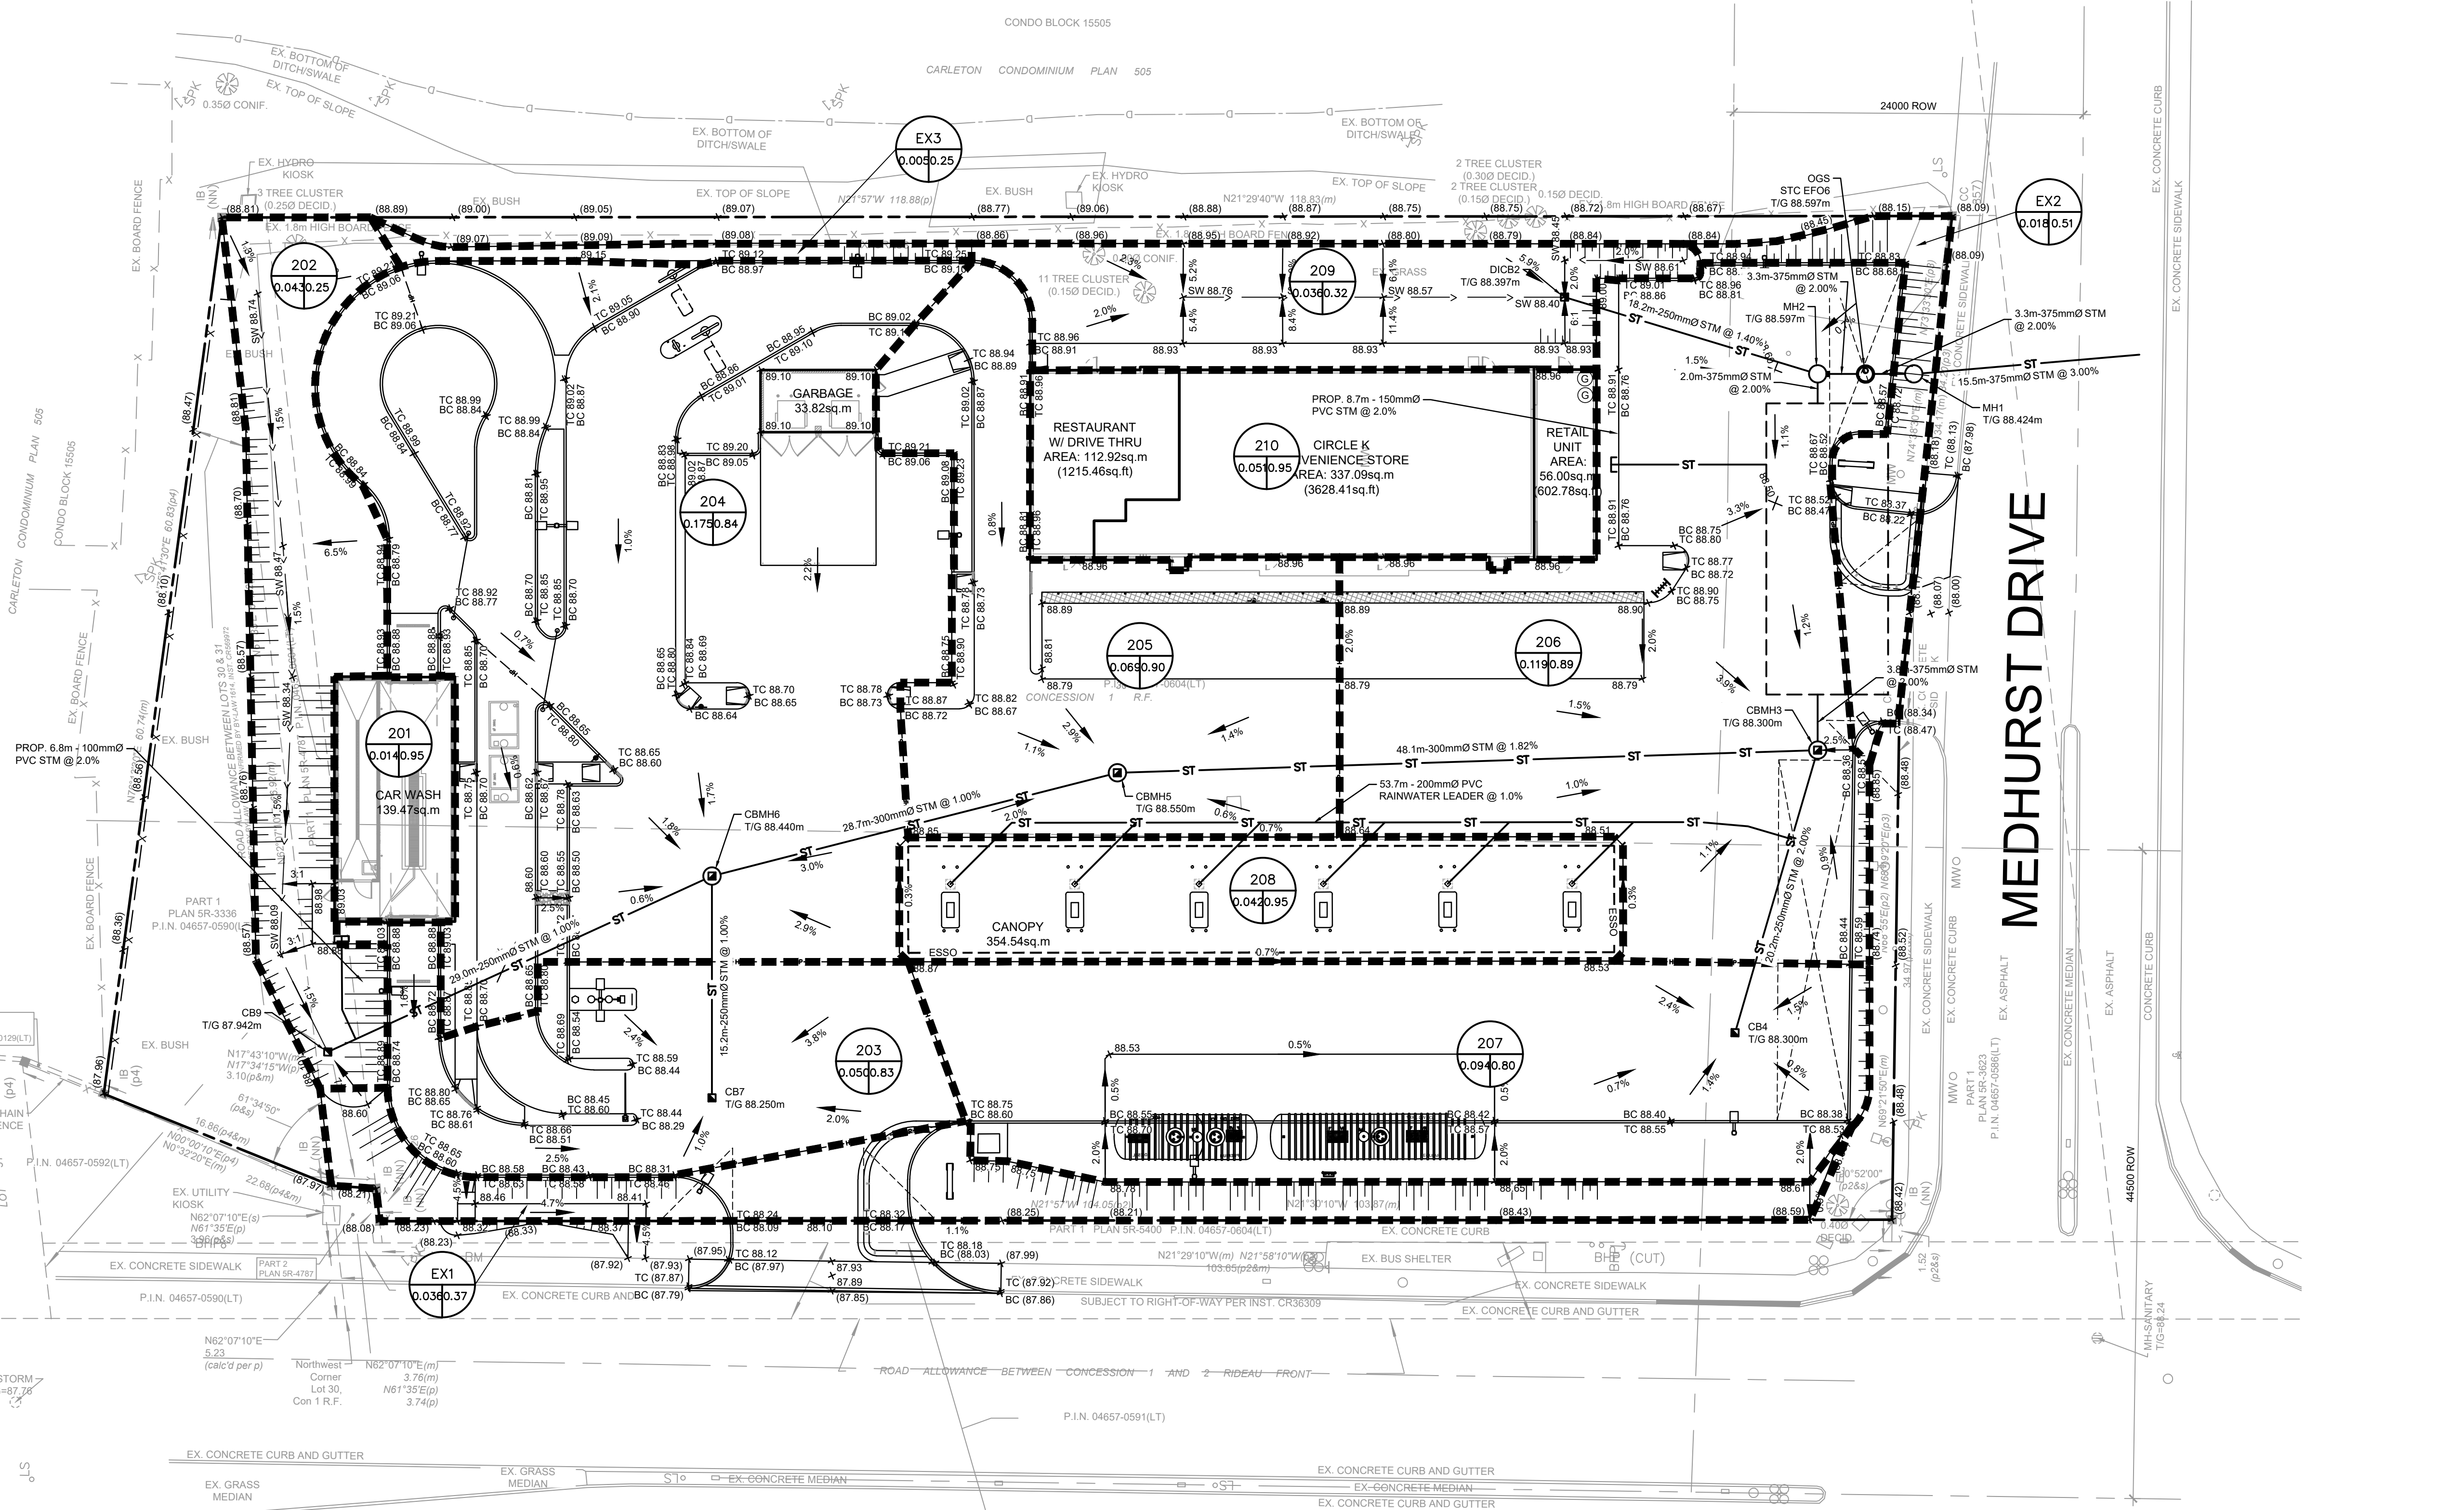

CITY # 007-12-21-0056