

LEGEND:

	IRON BAR
	BENCHMARK
	EX FIRE HYDRANT
	EX LIGHT POLE
	EX LIGHT STANDARD
	EX STORM MH
	EX SANITARY MH
	EX STORM CB
	EX WATER VALVE
	EX VALVE CHAMBER
	EX BELL & HYDRO POLE
	EX GUY WIRE AND ANCHOR
	EX TRAFFIC SIGNAL
	EX GAS VALVE
	EX SIGN
	EX TREE
	SUBJECT PROPERTY
	EX CONC CURB
	EX CENTERLINE OF DITCH
	EX ROAD CENTERLINE
	EX FENCE
	EX STORM SEWER
	EX CONTOUR
	NEW YARD LIGHT
	NEW STORM MH
	NEW SANITARY MH
	NEW STORM CB
	NEW STORM CB
	NEW CONC. CURB
	NEW CURB CUT/DEPRESSED CURB
	ERECTOR SIGN
	NEW 1.8m HIGH WOOD FENCE
	OVERLAND FLOW
	DRAINAGE AREA BOUNDARY
	CATCHMENT I.D.
	AREA (ha)
	RUN-OFF COEFFICIENT

No.	REVISIONS	Date	By	App.
B	RE-ISSUED FOR SPA	SEPT 24 2021	ML	J.S.
A	ISSUED FOR SPA	APR 27 2021	LMB	J.S.



exp Services Inc.
 +1 905.793.0800 | +1 905.793.0641
 1595 Clark Boulevard
 Brampton, ON L6T 4V1
 Canada
 www.exp.com

exp.



• BUILDINGS • EARTH & ENVIRONMENT • ENERGY •
 • INDUSTRIAL • INFRASTRUCTURE • SUSTAINABILITY •

Owner/Clien: **CIRCLE K**

Location: **1545 WOODROFFE AVE. OTTAWA, ON**

Title: **PRE-DEVELOPMENT DRAINAGE PLAN**

Designed By: L.M.B. Drawn By: L.M.B. Checked By: J.S.
 Scale: 1:250 Date: APRIL 2020 City Drawing No.:
 Project No.: BRM00606364-B0 Drawing No.: **C06**
 CITY DWG. # 17094

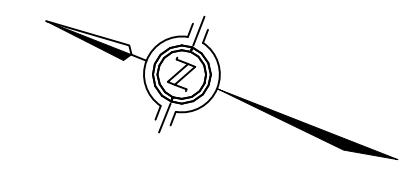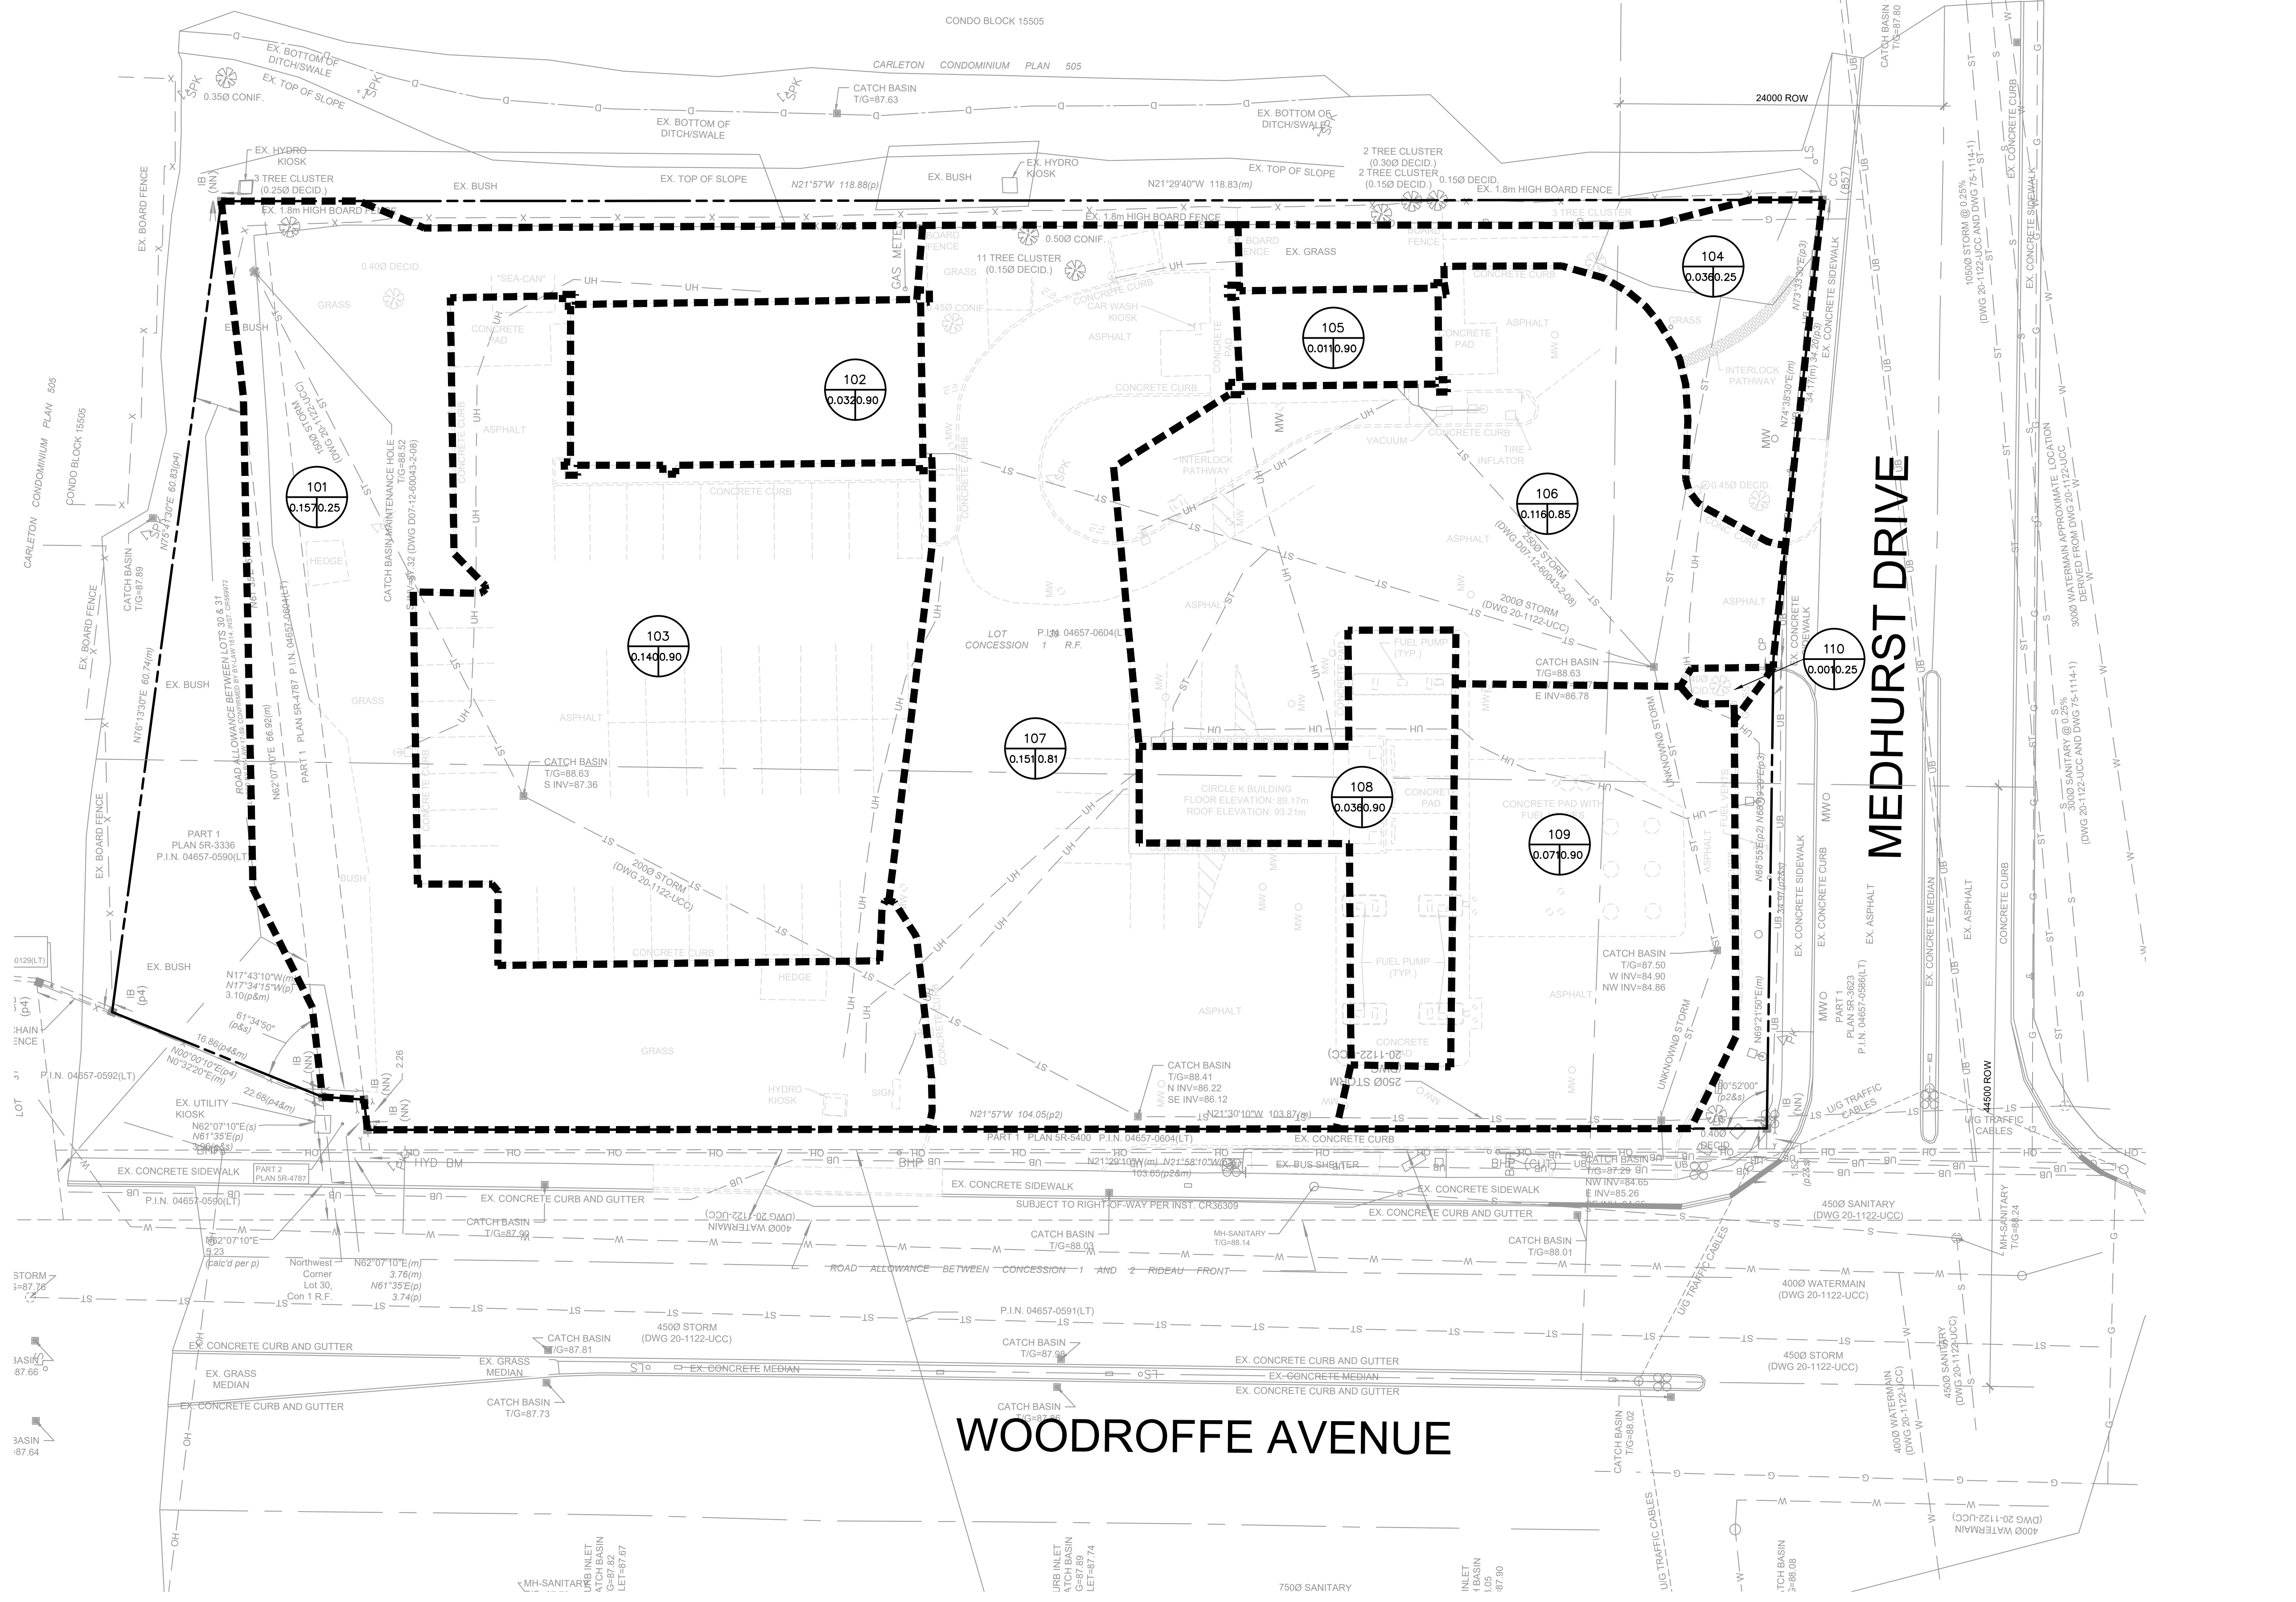

CITY # 007-1221-0056