


FRONT ELEVATION

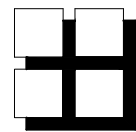


**M. David Blakely  
Architect Inc.**

2200 Prince of Wales Dr. Suite 101 Nepean, Ontario  
Phone (613) 226-8811 Fax (613) 226-7942

SEAL:

10.			
9.			
8.			
7.			
6.			
5.			
4.			
3.			
2.			
1.	23/09/21	FOR SITE PLAN	SM
No.	DATE	DESCRIPTION	INIT.
REVISIONS			

 


A - DETAIL NUMBER  
B - SHEET NUMBER (DETAIL REQUIRED)  
C - SHEET NUMBER (DETAIL LOCATION)

PROJECT: TERRACE FLATS  
KANATA  
BLOCK 344  
OTTAWA, ONTARIO



DRAWING TITLE: FRONT ELEVATION


DATE: SEPT., 2021. SCALE: 1/8"=1'-0"  
DRAWN BY: SBM CHECKED: MDB SHEET NO.: A1

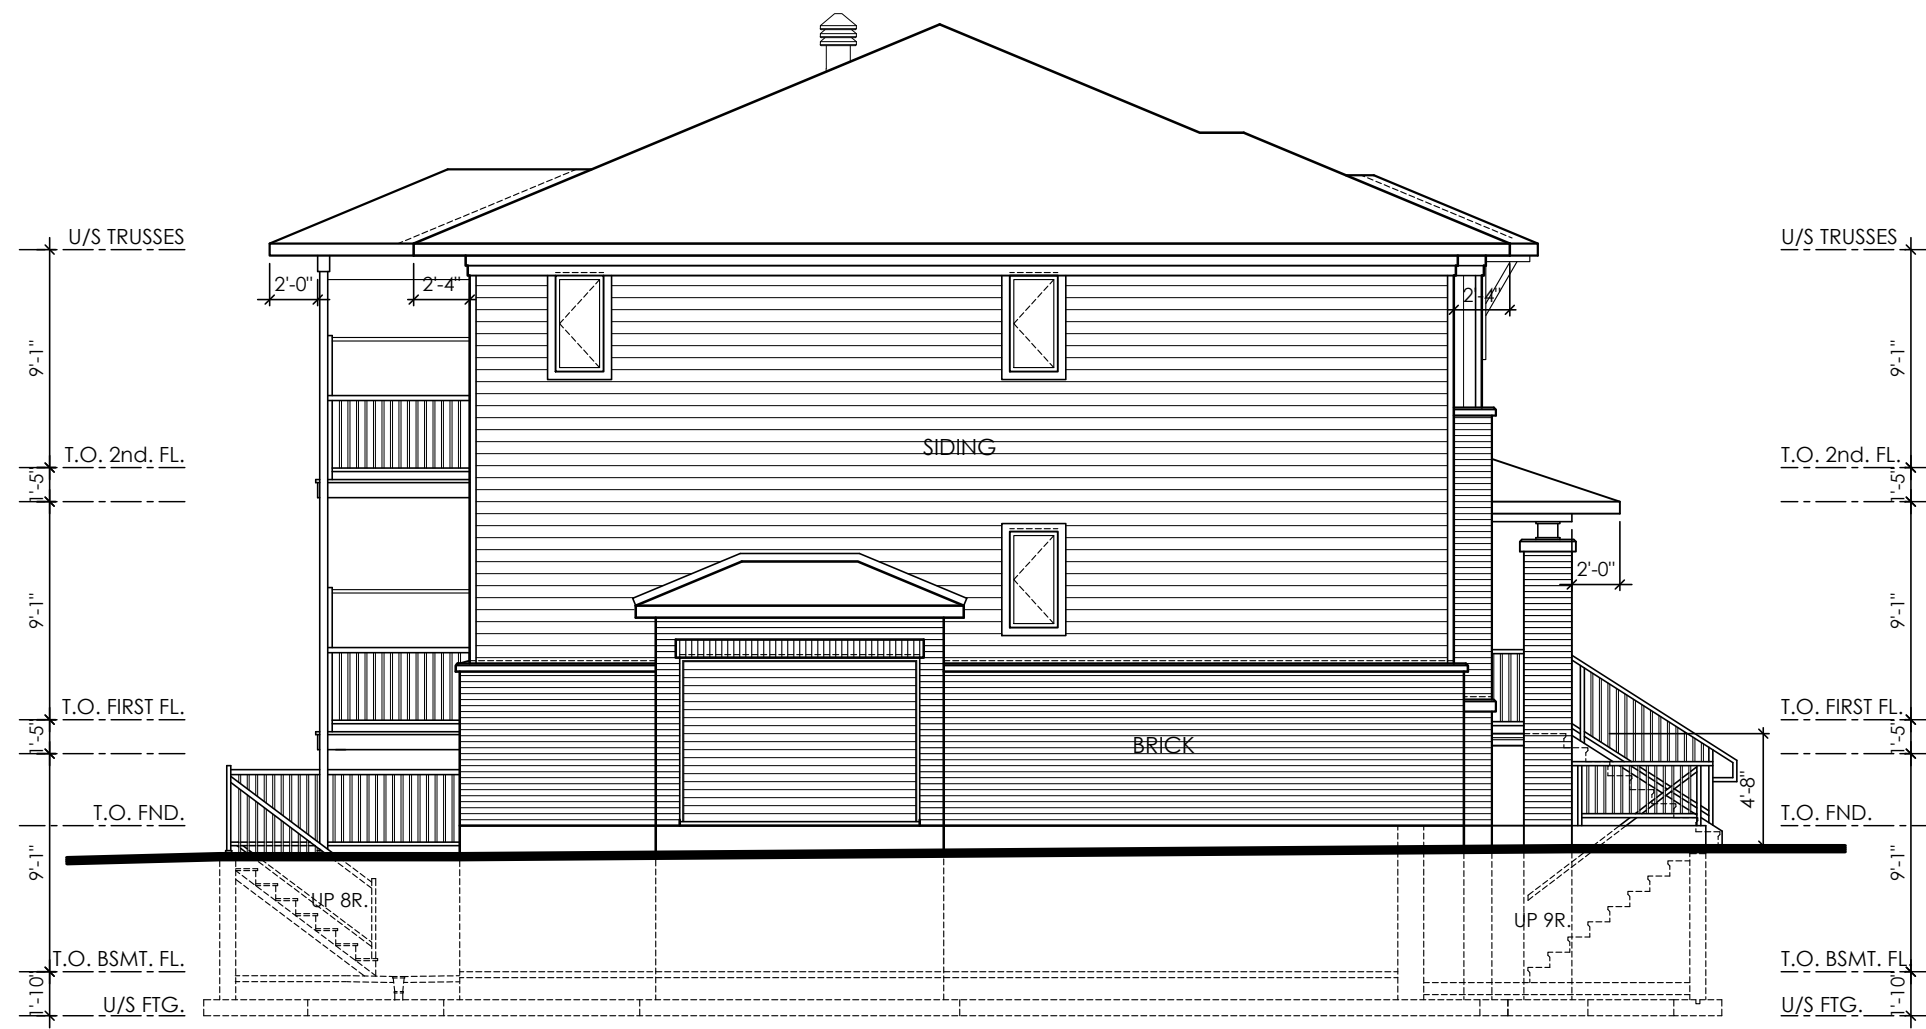

END UNIT  
 UNIT 'A'  
 UNIT 'B'  
 UNIT 'C'

END UNIT, SIDE ELEVATION

LEFT SIDE ELEVATION

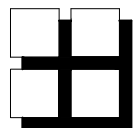


**M. David Blakely  
 Architect Inc.**

2200 Prince of Wales Dr. Suite 101 Nepean, Ontario  
 Phone (613) 226-8811 Fax (613) 226-7942

SEAL:

No.	DATE	DESCRIPTION	INIT.
10.			
9.			
8.			
7.			
6.			
5.			
4.			
3.			
2.			
1.	23/09/21	FOR SITE PLAN	SM

REVISIONS

 

A - DETAIL NUMBER  
 B - SHEET NUMBER (DETAIL REQUIRED)  
 C - SHEET NUMBER (DETAIL LOCATION)


PROJECT: TERRACE FLATS  
 KANATA  
 BLOCK 344  
 OTTAWA, ONTARIO

CLIENT: RICH CRAFT  
 Group of Companies

DRAWING TITLE: LEFT SIDE ELEVATION

DATE: SEPT., 2021. SCALE: 1/8"=1'-0" SHEET NO.: A2

DRAWN BY: SBM CHECKED: MDB

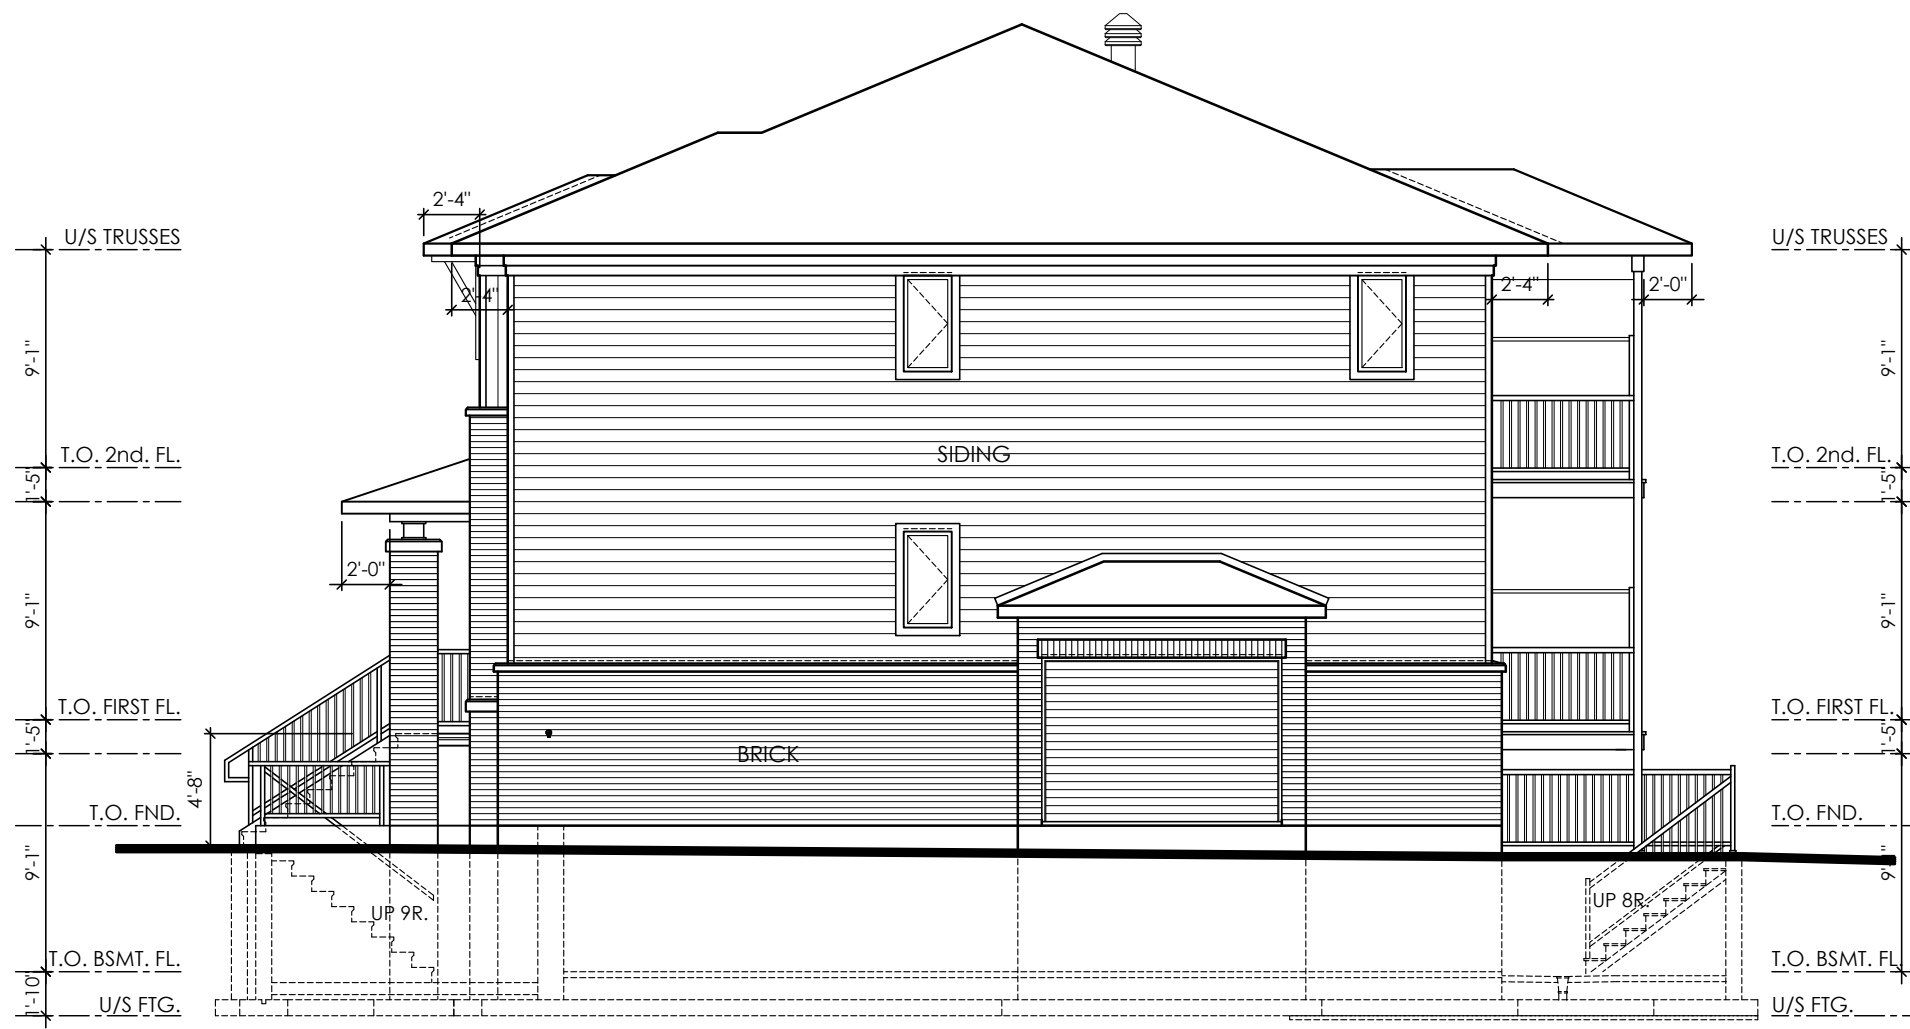

END UNIT REV.  
 UNIT 'A'  
 UNIT 'B'  
 UNIT 'C'

END UNIT, SIDE ELEVATION

RIGHT SIDE ELEVATION

**M. David Blakely  
 Architect Inc.**  
 2200 Prince of Wales Dr. Suite 101 Nepean, Ontario  
 Phone (613) 226-8811 Fax (613) 226-7942

--	--	--	--

SEAL:

No.	DATE	DESCRIPTION	INIT.
10.			
9.			
8.			
7.			
6.			
5.			
4.			
3.			
2.			
1.	23/09/21	FOR SITE PLAN	SM

REVISIONS

A - DETAIL NUMBER  
 B - SHEET NUMBER (DETAIL REQUIRED)  
 C - SHEET NUMBER (DETAIL LOCATION)

PROJECT: TERRACE FLATS  
 KANATA  
 BLOCK 344  
 OTTAWA, ONTARIO

CLIENT: RICH CRAFT  
 Group of Companies


DRAWING TITLE: RIGHT SIDE ELEVATION

DATE: SEPT., 2021.	SCALE: 1/8"=1'-0"	SHEET NO.:
DRAWN BY: SBM	CHECKED: MDB	<b>A3</b>



END UNIT  
 UNIT 'A'  
 UNIT 'B'  
 UNIT 'C'

STREET SIDE ELEVATION - BLOCKS 3, 4 & 5

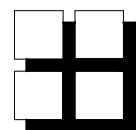

**M. David Blakely  
 Architect Inc.**

2200 Prince of Wales Dr. Suite 101 Nepean, Ontario  
 Phone (613) 226-8811 Fax (613) 226-7942

SEAL:

10.			
9.			
8.			
7.			
6.			
5.			
4.			
3.			
2.			
1.	23/09/21	FOR SITE PLAN	SM
No.	DATE	DESCRIPTION	INIT.
REVISIONS			



A - DETAIL NUMBER  
 B - SHEET NUMBER  
 (DETAIL REQUIRED)  
 C - SHEET NUMBER  
 (DETAIL LOCATION)

PROJECT: TERRACE FLATS  
 KANATA  
 BLOCK 344  
 OTTAWA, ONTARIO




DRAWING TITLE:  
**STREET SIDE ELEVATION  
 BLOCKS 3, 4 & 5**

DATE: SEPT., 2021. SCALE: 1/8"=1'-0"  
 DRAWN BY: SBM CHECKED: MDB SHEET NO.: **A4**



REAR ELEVATION

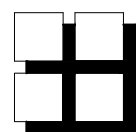

**M. David Blakely  
Architect Inc.**

2200 Prince of Wales Dr. Suite 101 Nepean, Ontario  
Phone (613) 226-8811 Fax (613) 226-7942

SEAL:

No.	DATE	DESCRIPTION	INIT.
10.			
9.			
8.			
7.			
6.			
5.			
4.			
3.			
2.			
1.	23/09/21	FOR SITE PLAN	SM



A - DETAIL NUMBER  
B - SHEET NUMBER (DETAIL REQUIRED)  
C - SHEET NUMBER (DETAIL LOCATION)

PROJECT: TERRACE FLATS  
KANATA  
BLOCK 344  
OTTAWA, ONTARIO

CLIENT: RICH CRAFT  
Group of Companies

DRAWING TITLE: REAR ELEVATION

DATE: SEPT., 2021. SCALE: 1/8"=1'-0" SHEET NO.: A5

DRAWN BY: SBM CHECKED: MDB